


INQUADRAMENTO SU IGM

Scala 1:10.000

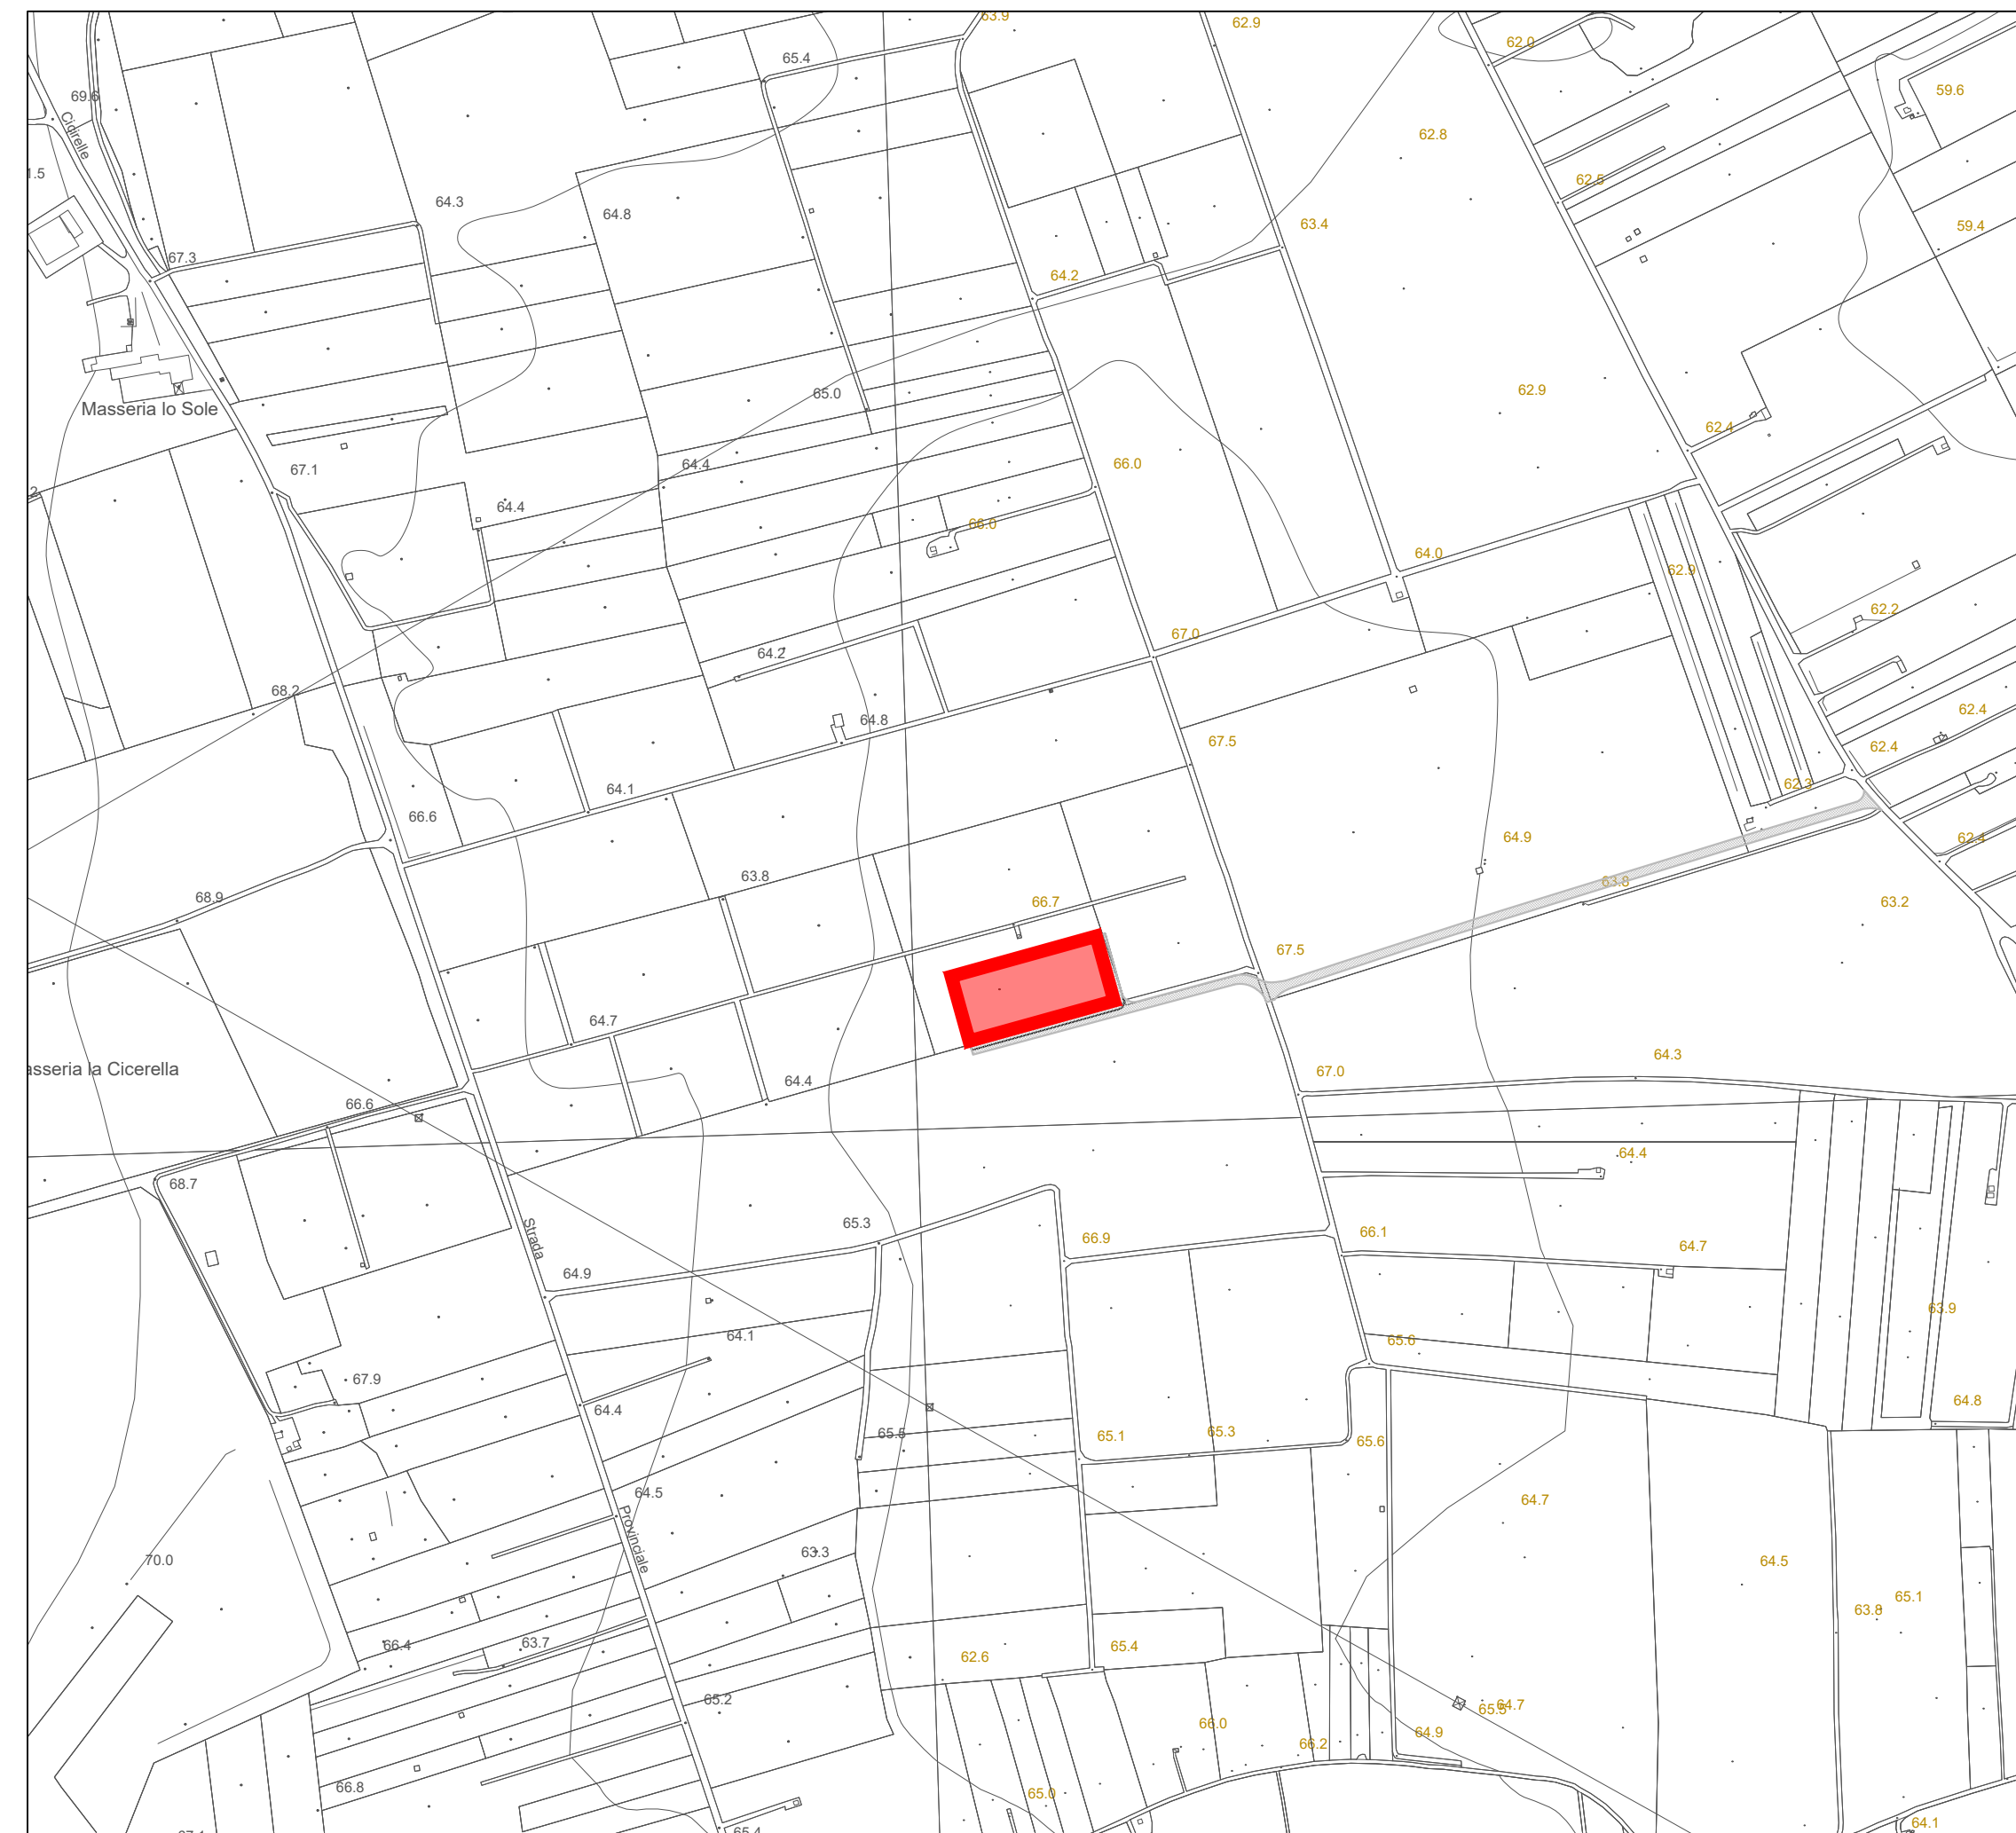


INQUADRAMENTO SU CTR

Scala 1:5.000



INQUADRAMENTO SU ORTOFOTO

Scala 1:5.000

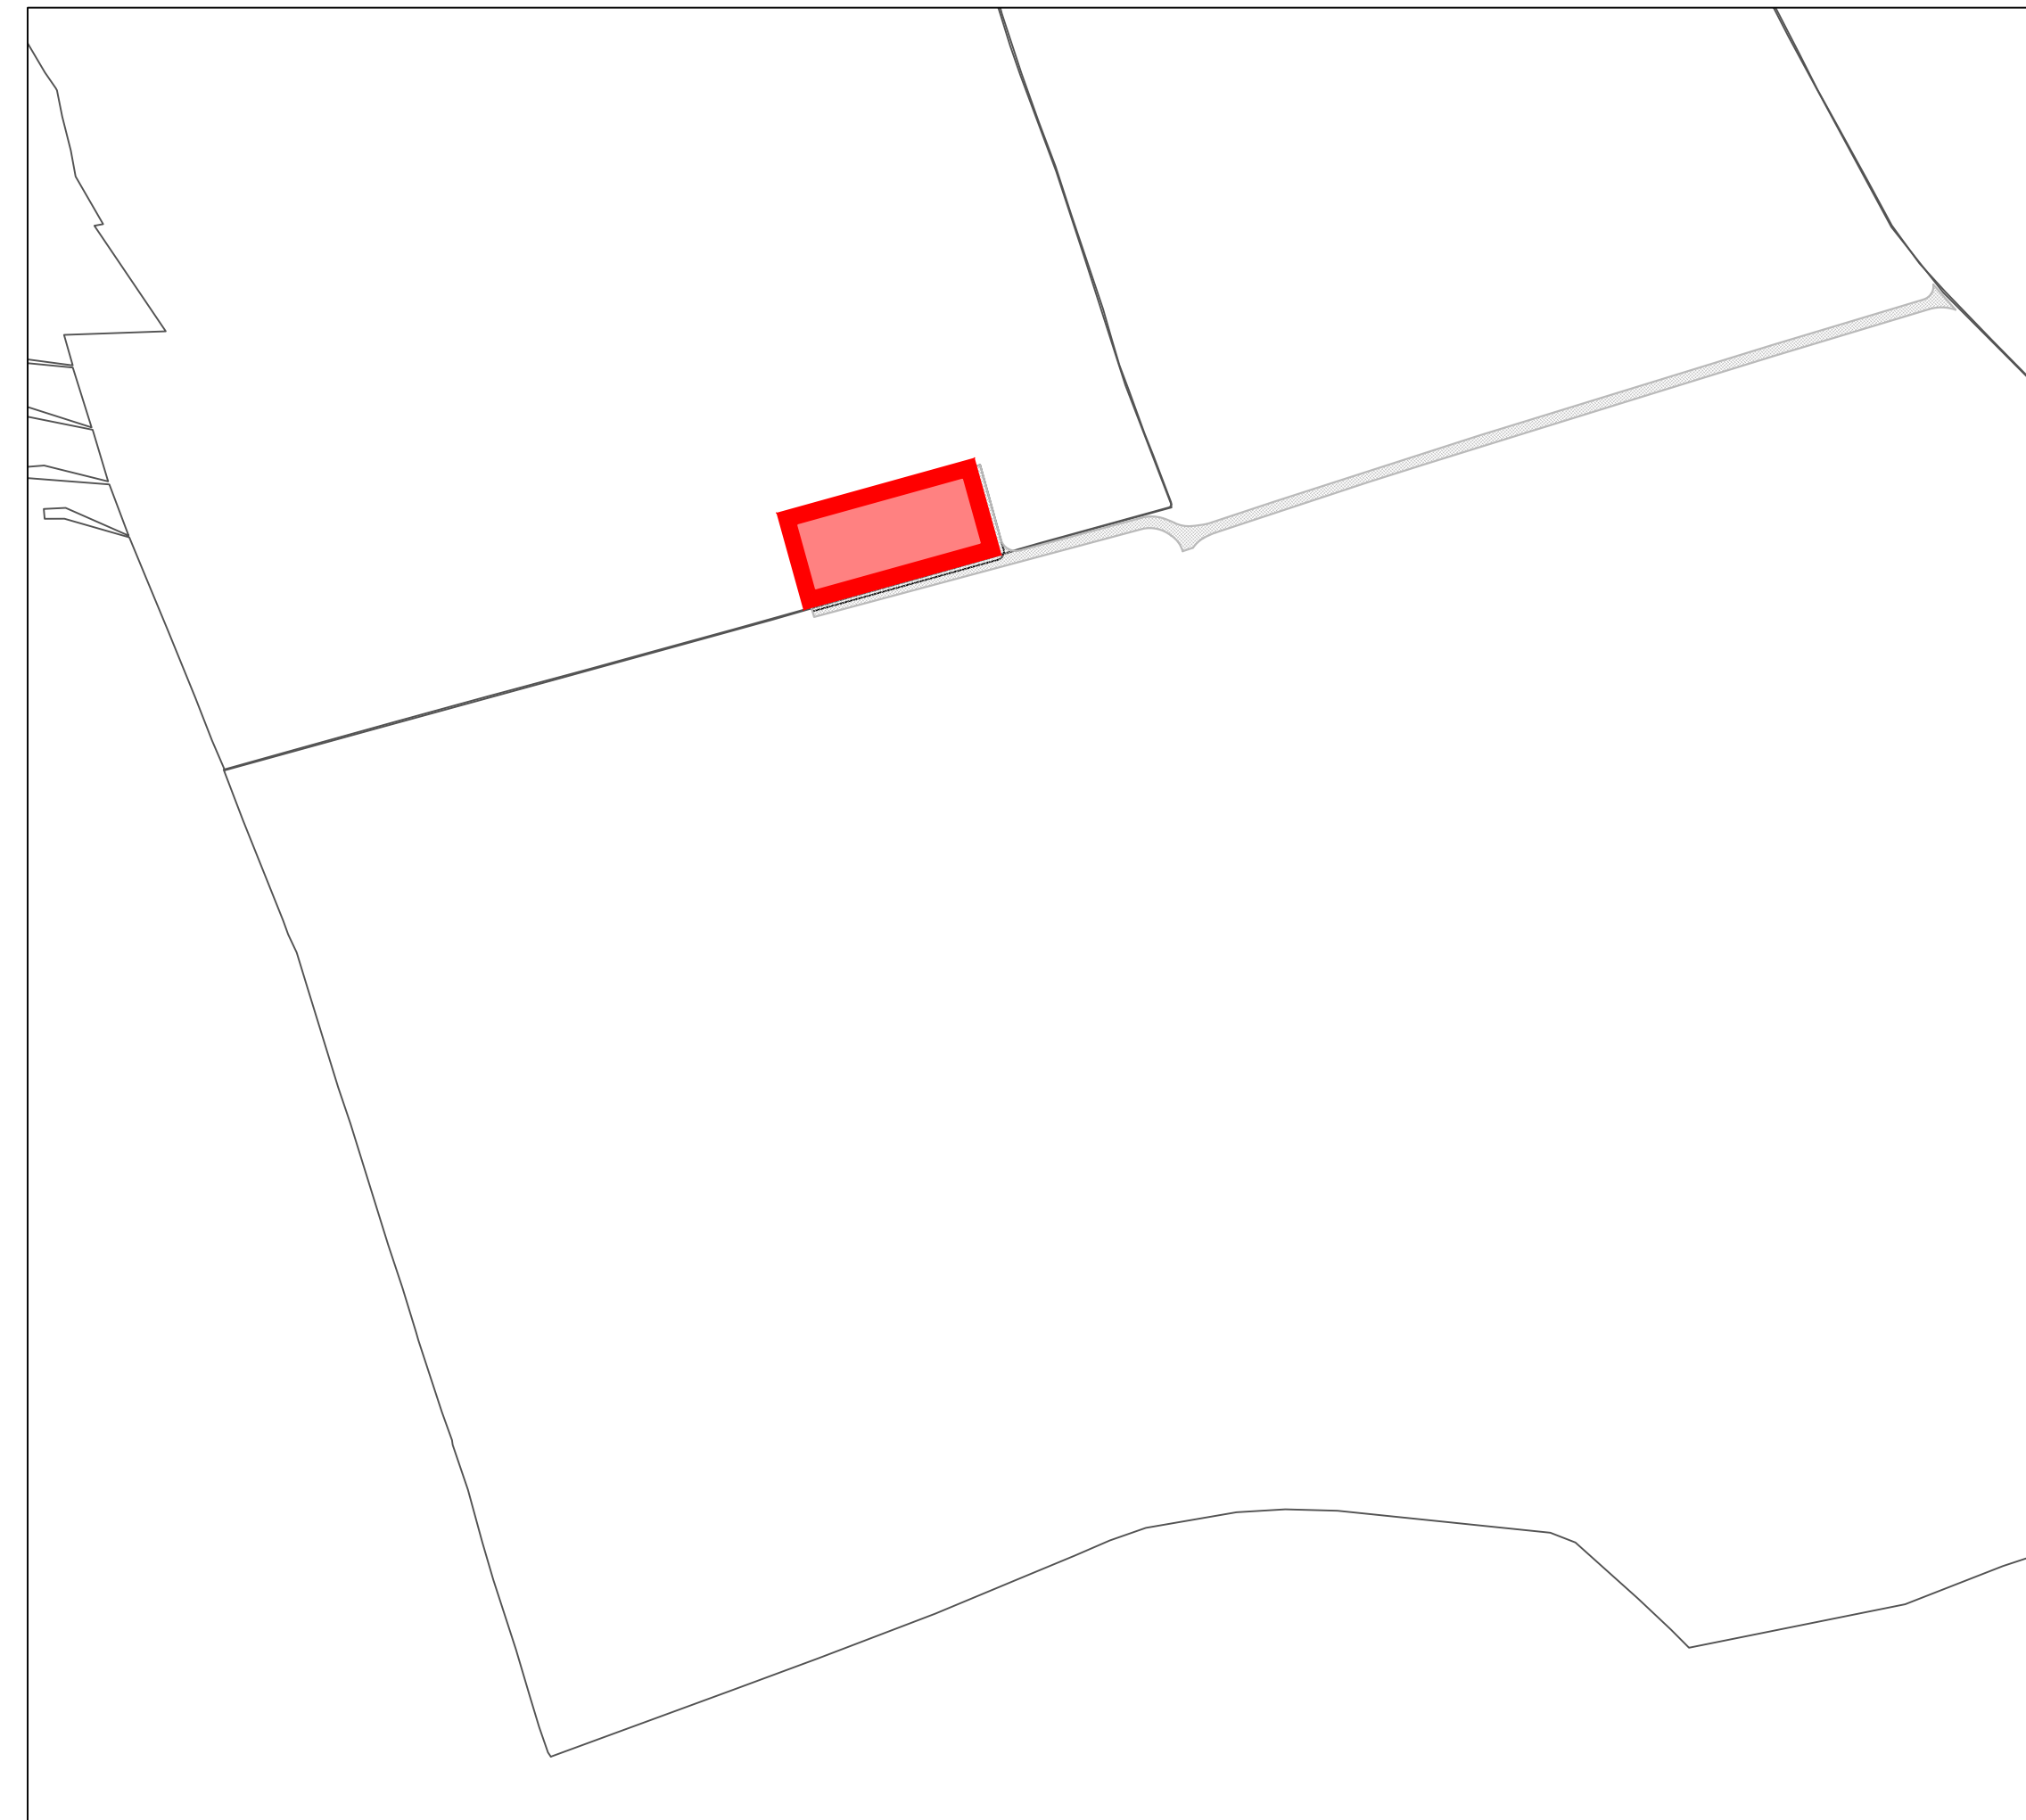


INQUADRAMENTO SU CATASTALE

Scala 1:4.000



LEGENDA

- Area SSE
- Limite comunale
- Srada di accesso alla SSE

00	18/12/2020	Revisione per nuovo layout	BFP	BFP	BFP
REV.	DATE	DESCRIPTION	PREPARED	CHECKED	APPROVED
			PROJECT: SALICE VEGLIE		
FILE NAME: GRE.EEC.D.24.IT.W.15000.00.102.00 PLANIMETRIA INQUADRAMENTO SSE MT/AT					
CLASSIFICATION:		FORMAT: A1	SCALE: varie	PLOT SCALE:	SHEET: 1 di 1
UTILIZATION SCOPE:		TITLE: PLANIMETRIA INQUADRAMENTO SSE MT/AT E STALLO DI CONDIVISIONE E CONSEGNA RTN			
VALIDATED BY: Pansini		GRE CODE			
VERIFIED BY: Pansini	GROUP: GRE	FUNCTION: EEC	TYPE: D	ISSUER: 24	COUNTRY: IT
COLLABORATORS: Porcellini	SYSTEM: W	PROGRESSIVE: 15000	REVISION: 00	102	200

This document is property of Enel Green Power SpA. It is strictly forbidden to reproduce this document, in whole or in part, and to provide to others any related information without the previous written consent by Enel Green Power SpA.