


INQUADRAMENTO SU IGM

SCALA 1:50.000

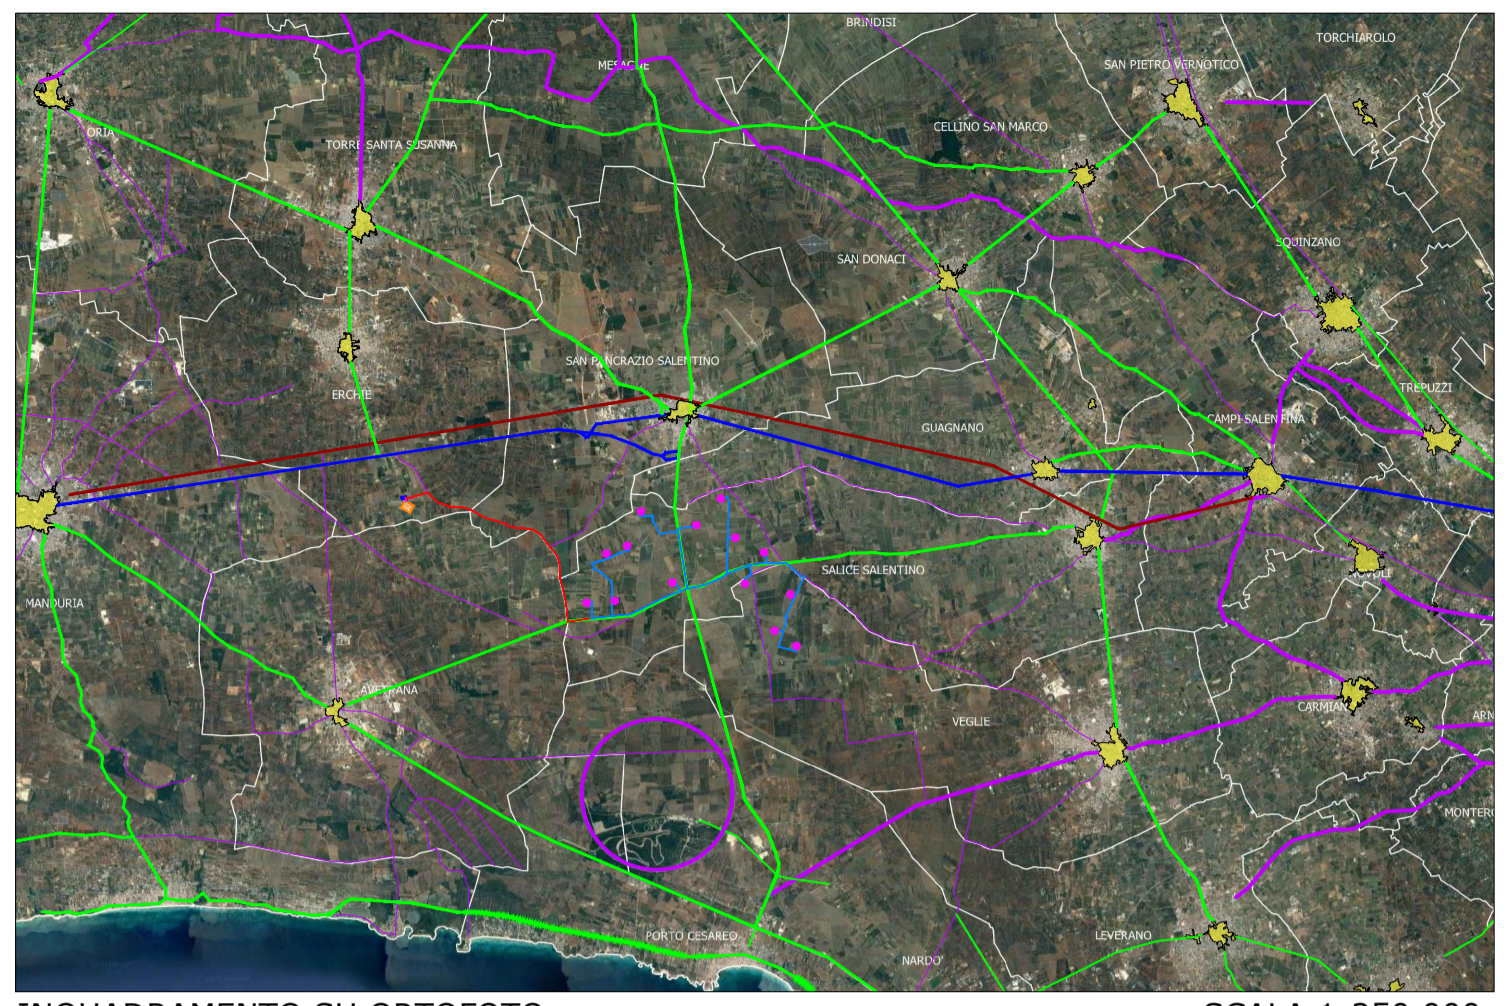

INQUADRAMENTO SU ORTOFOTO

SCALA 1:250.000

LEGENDA

- AEROGENERATORI
- ELETTRODOTTO INTERRATO INTERNO AL PARCO EOLICO
- ELETTRODOTTO INTERRATO ESTERNO AL PARCO EOLICO
- ELETTRODOTTO INTERRATO AT
- SOTTOSTAZIONE ELETTRICA DI TRASFORMAZIONE DI PROGETTO
- STAZIONE ELETTRICA TERNA ESISTENTE
- LIMITI COMUNALI
- CENTRI ABITATI
- STRADE STATALI
- STRADE PROVINCIALI
- VIABILITA' SECONDARIA
- FERROVIA FFSE

00	18/12/2020	Emissione	BFP	BFP	BFP		
REV.	DATE	DESCRIPTION	PREPARED	CHECKED	APPROVED		
			<b>PROJECT: SALICE VEGLIE</b>				
			FILE NAME: GRE.EEC.D.73.IT.W.15000.00.059.00 Inquadramento territoriale con ubicazione area di progetto, viabilità e centri abitati				
CLASSIFICATION:		FORMAT:	SCALE:	PLOT SCALE:	SHEET:		
		A1	1:50.000		1 di 1		
UTILIZATION SCOPE:			TITLE:				
			<b>INQUADRAMENTO TERRITORIALE CON UBICAZIONE AREA DI PROGETTO, VIABILITA' E CENTRI ABITATI</b>				
VALIDATED BY: Tamma		GRE CODE					
VERIFIED BY: Tedeschi		GROUP:	FUNCTION:	TYPE:	ISSUER:	COUNTRY:	TEC.:
COLLABORATORS: Ciccarelli		GRE.EEC	D73	ITW	15000000	05900	
This document is property of Enel Green Power S.p.A. It is strictly forbidden to reproduce this document, in whole or in part, and to provide to others any related information without the previous written consent by Enel Green Power S.p.A.							