


KEY MAP

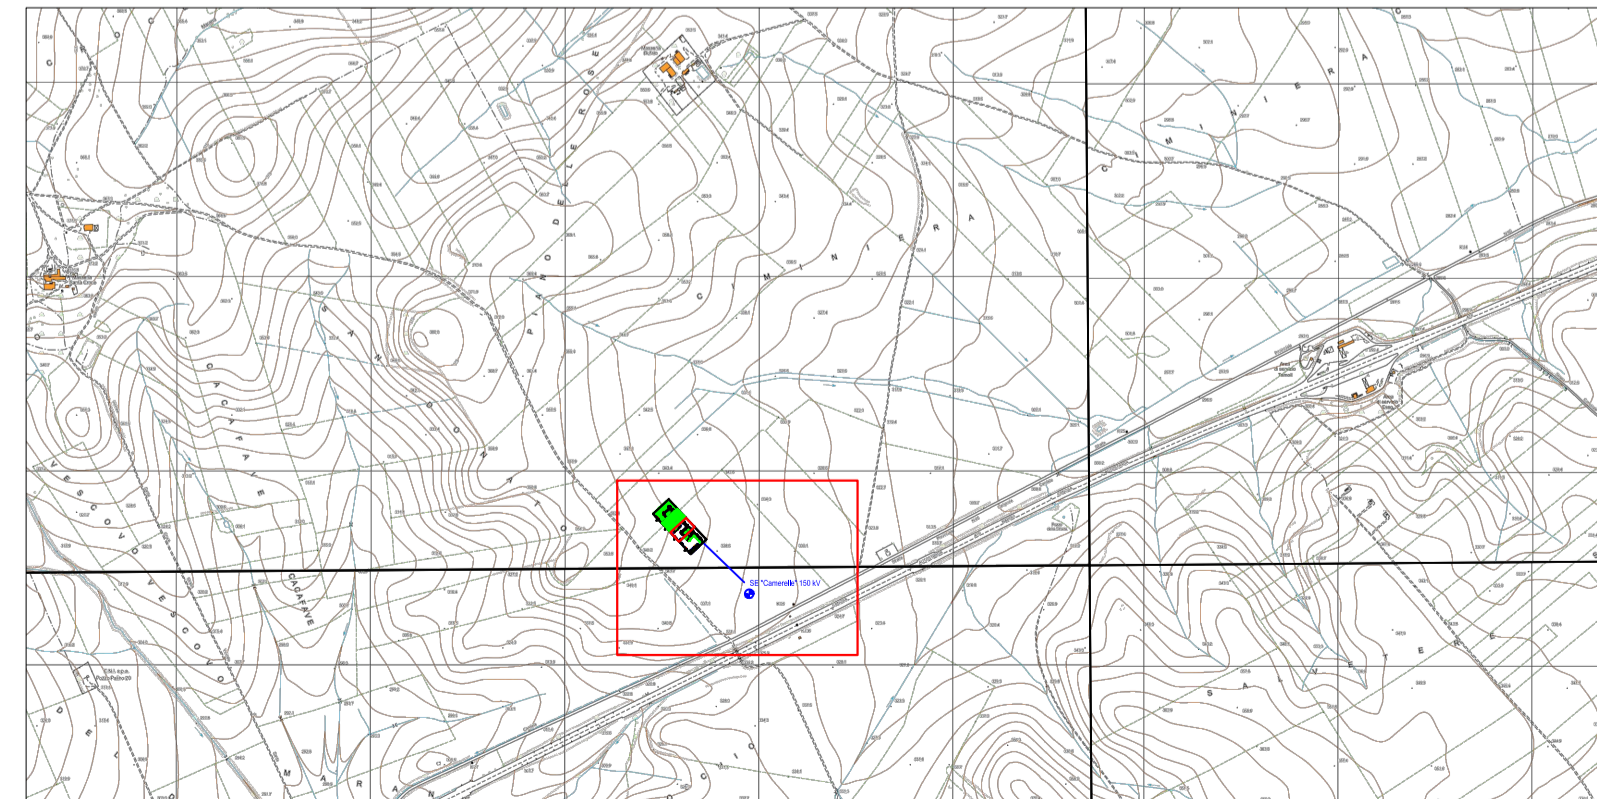

LEGENDA

-  SE "Camerelle" 150 kV
-  Recinzione SSE MT/AT Cerignola
-  SSE MT/AT Candela (Enel Green Power)
-  SSE MT/AT altro produttore
-  Cavidotto interrato 150 kV

REV.	DATE	DESCRIPTION	PREPARED	CHECKED	APPROVED					
00	2020.11.20	Prima emissione	N. Novati	M. Terzi	L. Lavazza					
CONTRACTOR'S LOGO		PROJECT: IMPIANTO EOLICO DI CERIGNOLA								
enel Green Power Engineering & Construction EGP VALIDATION		FILE NAME: GRE.EEC.D.24.IT.W.14670.00.026.00 - Inquadrimento SSE su catastale								
CLASSIFICATION: PUBLIC		FORMAT: A1	SCALE: 1:1000	PLOT SCALE: 1:1	SHEET: 1 di 1					
UTILIZATION SCOPE: BASIC DESIGN		TITLE: Inquadrimento SSE su CTR Stato di progetto								
VALIDATED BY: Pansini		EGP CODE								
VERIFIED BY:	GROUP:	FUNCTION:	TYPE:	ISSUER:	COUNTRY:	TEC.:	PLANT:	SYSTEM:	PROGRESSIVE:	REVISION:
	GRE	EEC	D	24	IT	W	14670000	02600		
<small>This document is property of Enel Green Power SpA. It is strictly forbidden to reproduce this document, in whole or in part, and to provide to others any related information without the previous written consent by Enel Green Power SpA.</small>										