



Sez. B268  
 Progr.: 6+980.00  
 Scala : 1:200  
 Q.Rif. : 520.00

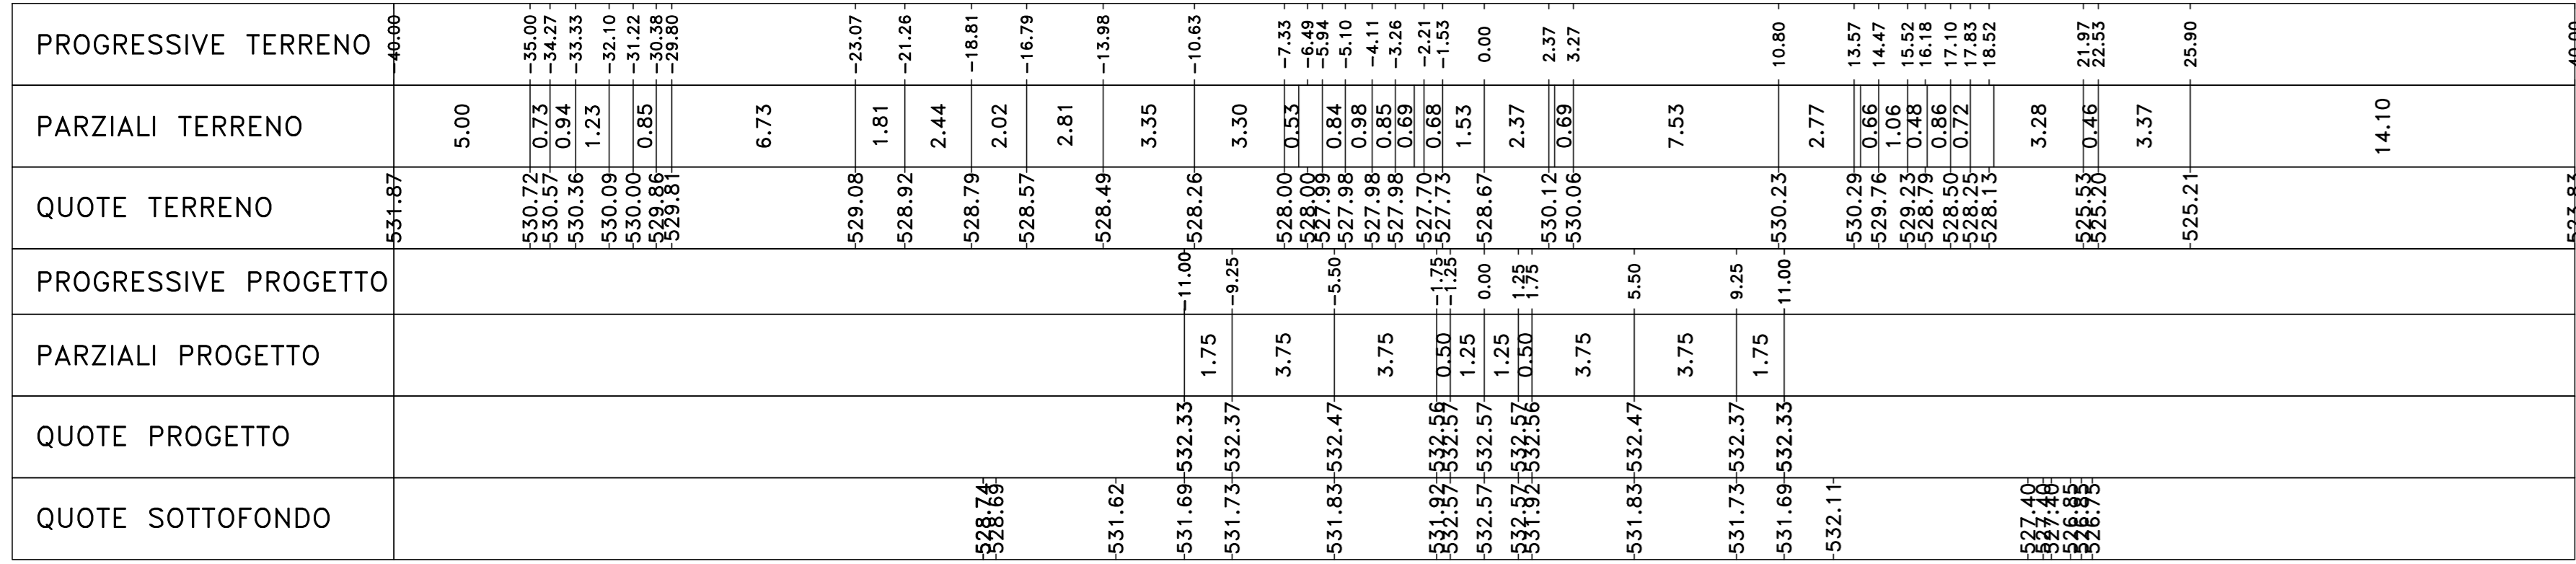


Materiali - Progr.6+980.00			
Materiali	Area (m²)	Sp. (cm)	Q. (m³)
Gradiata	3.31	50.78	
Miscela	80.82	18.84	
Scafo	0.00	0.00	
Scafo	5.72	106.32	
Terrano vegetale	5.67	102.56	

Sez. B272  
 Progr.: 7+060.00  
 Scala : 1:200  
 Q.Rif. : 520.00

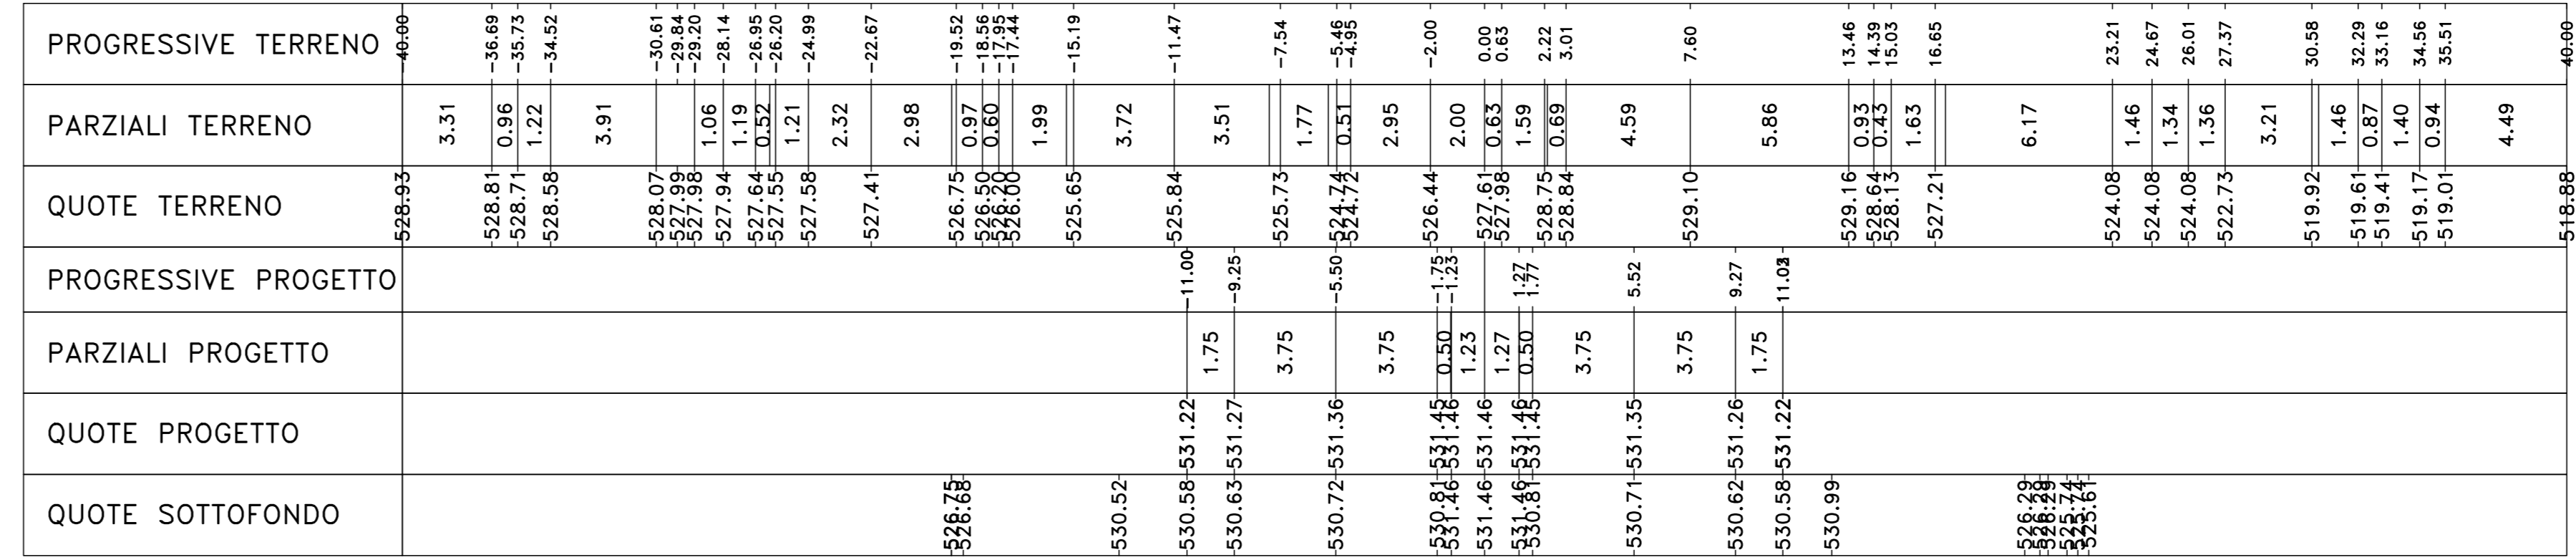

Materiali - Progr.7+060.00			
Materiali	Area (m²)	Sp. (cm)	Q. (m³)
Gradiata	3.60	80.81	
Miscela	118.82	243.88	
Scafo	0.01	0.01	
Scafo	5.87	109.11	
Terrano vegetale	6.15	134.88	

Sez. B269  
 Progr.: 7+000.00  
 Scala : 1:200  
 Q.Rif. : 520.00

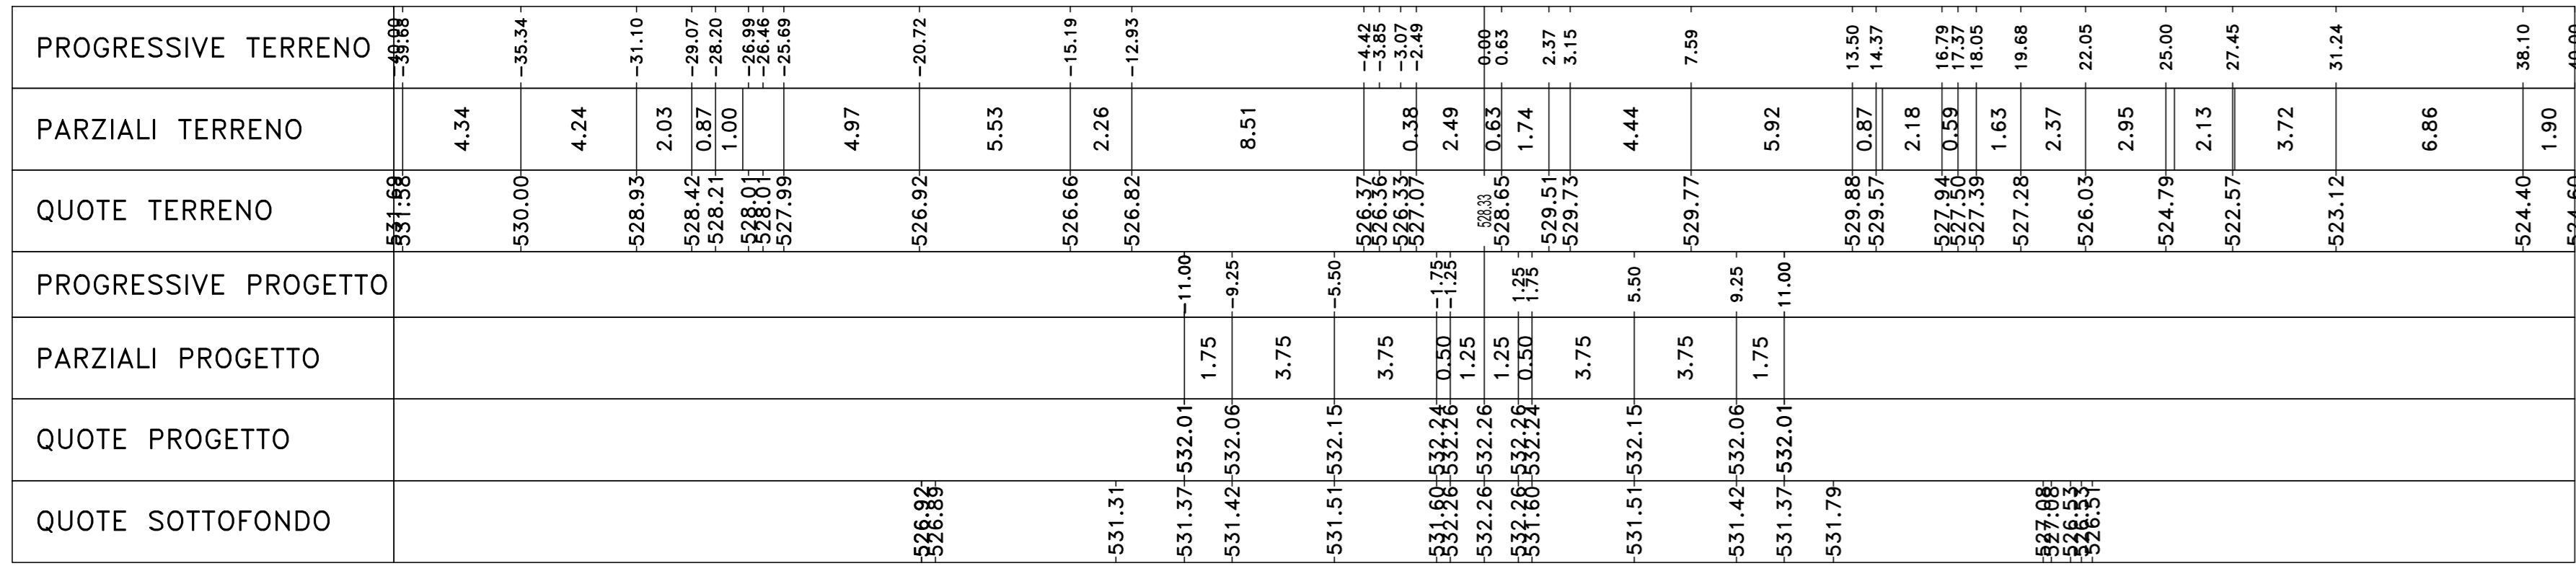

Materiali - Progr.7+000.00			
Materiali	Area (m²)	Sp. (cm)	Q. (m³)
Gradiata	3.75	60.58	
Miscela	114.71	208.54	
Scafo	0.02	0.02	
Scafo	6.07	117.83	
Terrano vegetale	5.00	88.65	

Sez. B273  
 Progr.: 7+080.00  
 Scala : 1:200  
 Q.Rif. : 518.00

