

SCAVI E BONIFICHE	
SCOTICO	3.47 m
BONIFICA	3.47 mq
FOSSO (SEZ. OBBL.)	0.47 mq


RILEVATI	
RILEVATO	0.23 mq
TERRENO VEGETALE	0.42 mq

SOVRASTRUTTURA STRADALE	
STRATO DI BINDER	0.08 mq
STRATO DI BASE	0.12 mq
STRATO DI FONDAZIONE	0.80 mq

SEZIONE N. : 1
 QT. PROGETTO : 492.230
 DIST.PROG. : 0+000.000
 DIST.SUCC. : 8.896

SCALA 1:200

QT.RIF. 478.000

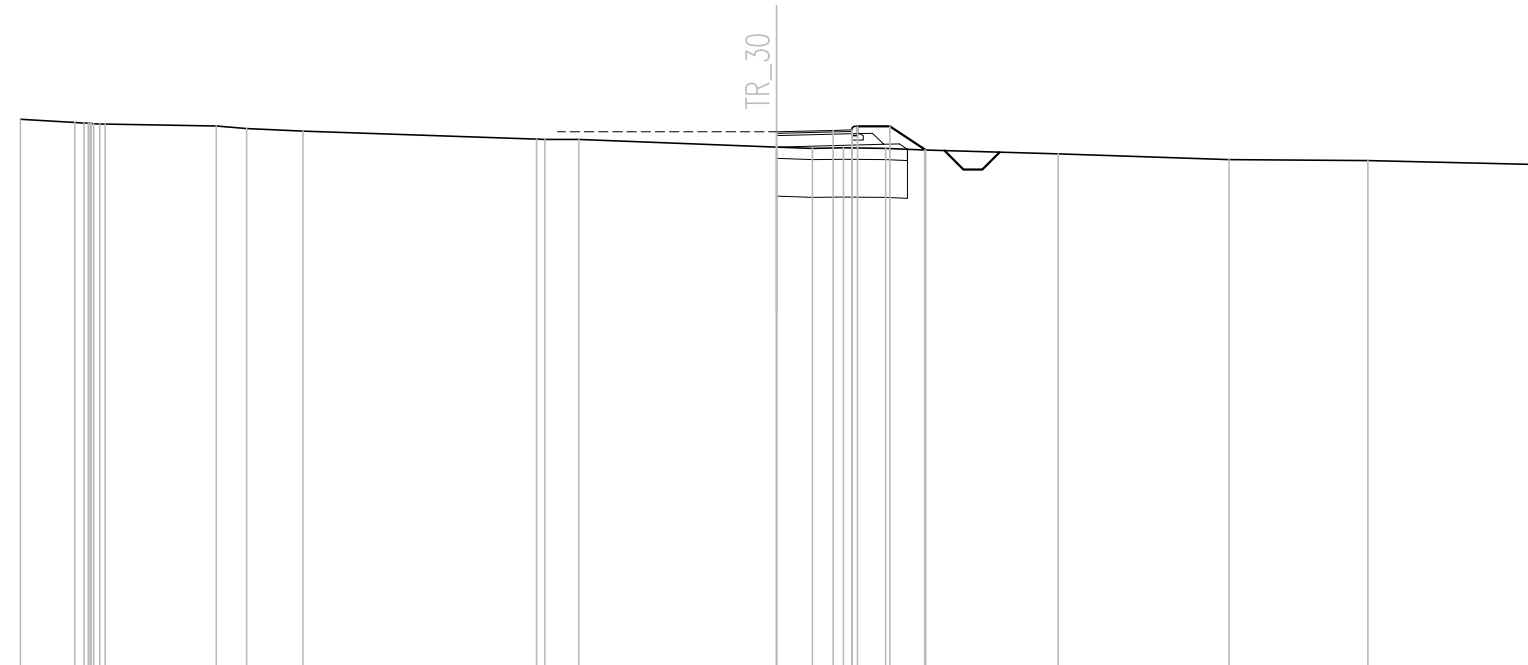

Q. PROG. STRATO SUP.								492.23	492.27	492.24													
Q. PROG. STR. SUP. TER. VEG.										492.38	492.38	491.75											
QUOTE TERRENO	492.57	492.48	492.44	492.43		492.38	492.31	492.25		492.04	492.03	492.03		491.83	491.79	491.81	491.79	491.75	491.65	491.50	491.47	491.37	
DISTANZE PARZIALI STRATO SUP.										1.50	0.50												
DISTANZE PROG STRATO SUP.											2.15	3.00	3.95										
DISTANZE TERRENO	-20.00	-18.56	-18.06	-17.76		-14.82	-14.02	-12.52		-6.34	-6.13	-5.23		0.00	0.95	1.77	2.89	3.93	7.45	11.97	15.65	20.00	

