



Materiali - Progr.0+525.65			
Materiali	Area (m²)	Vol. (m³)	Val. Cum. (m³)
Rilivato	244.41	0.00	22555.08
Scavo	0.00	0.00	515.43
Scoffo	4.88	5.99	1822.82
Terrano vegetale	0.00	0.00	10164.41

AS04
Sez. CV01_SP02
Progr.: 0+525.65
Scala : 1:200
Q.Rif. : 50.00

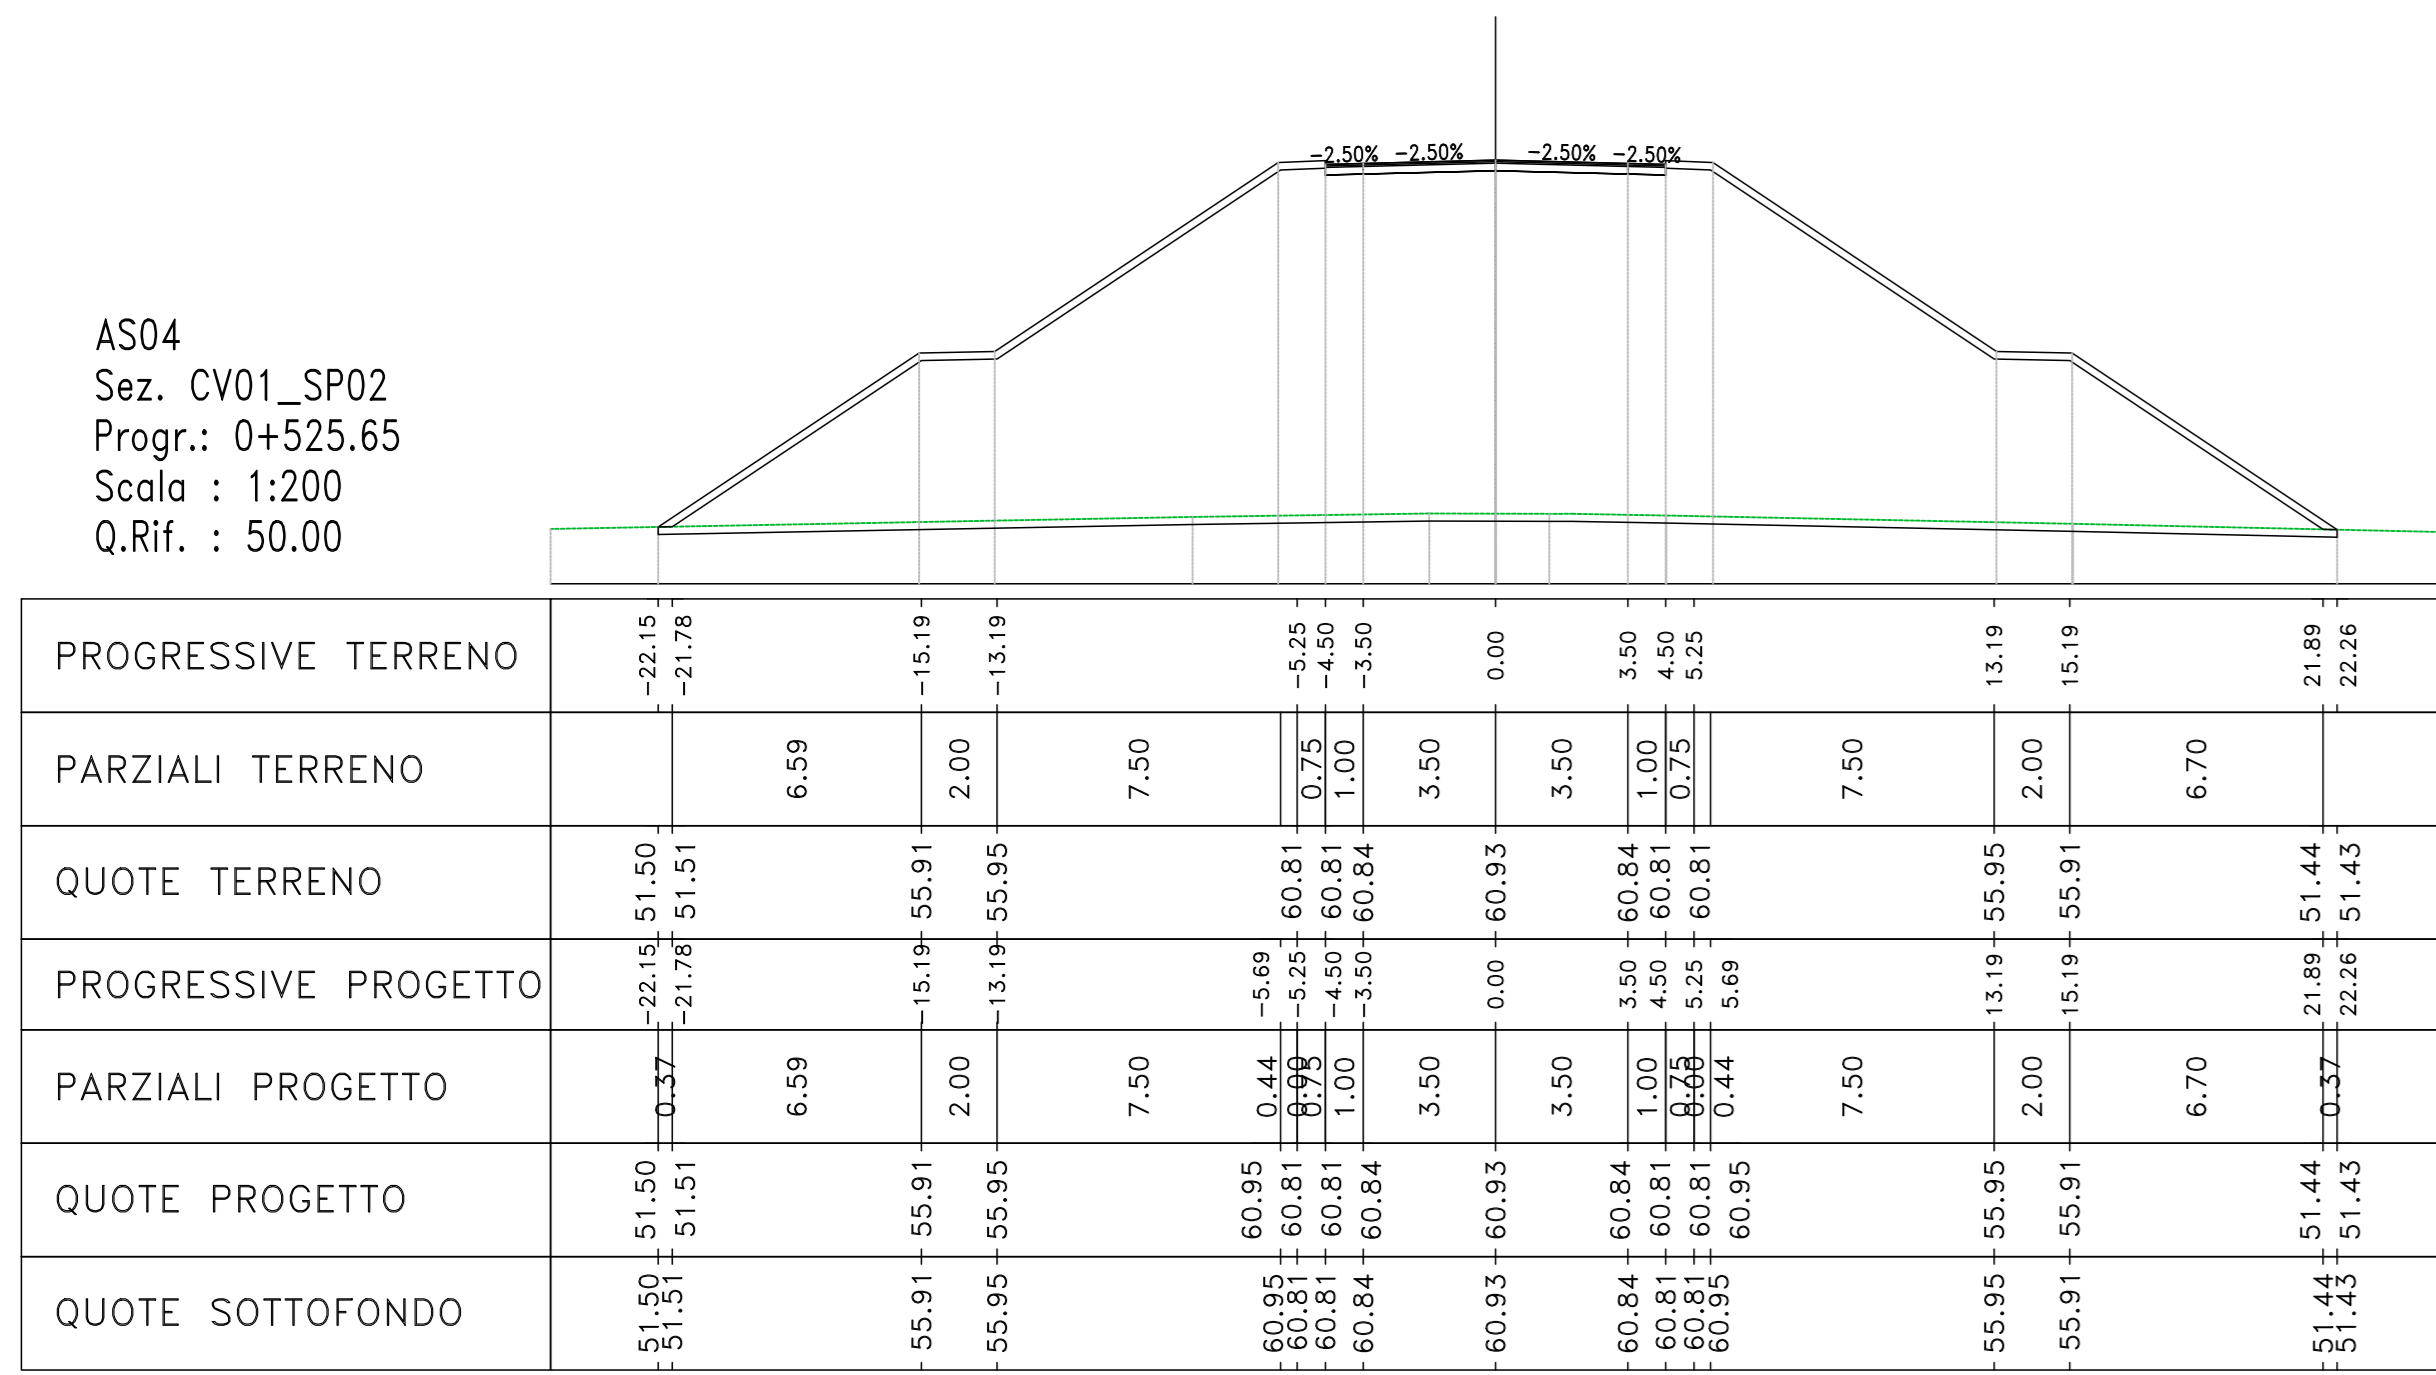


Materiali - Progr.0+540.00			
Materiali	Area (m²)	Vol. (m³)	Val. Cum. (m³)
Rilivato	222.17	0.00	20918.65
Scavo	0.00	0.00	515.43
Scoffo	8.51	124.81	1628.87
Terrano vegetale	7.21	56.50	1071.82

AS04
Sez. 27
Progr.: 0+540.00
Scala : 1:200
Q.Rif. : 50.00

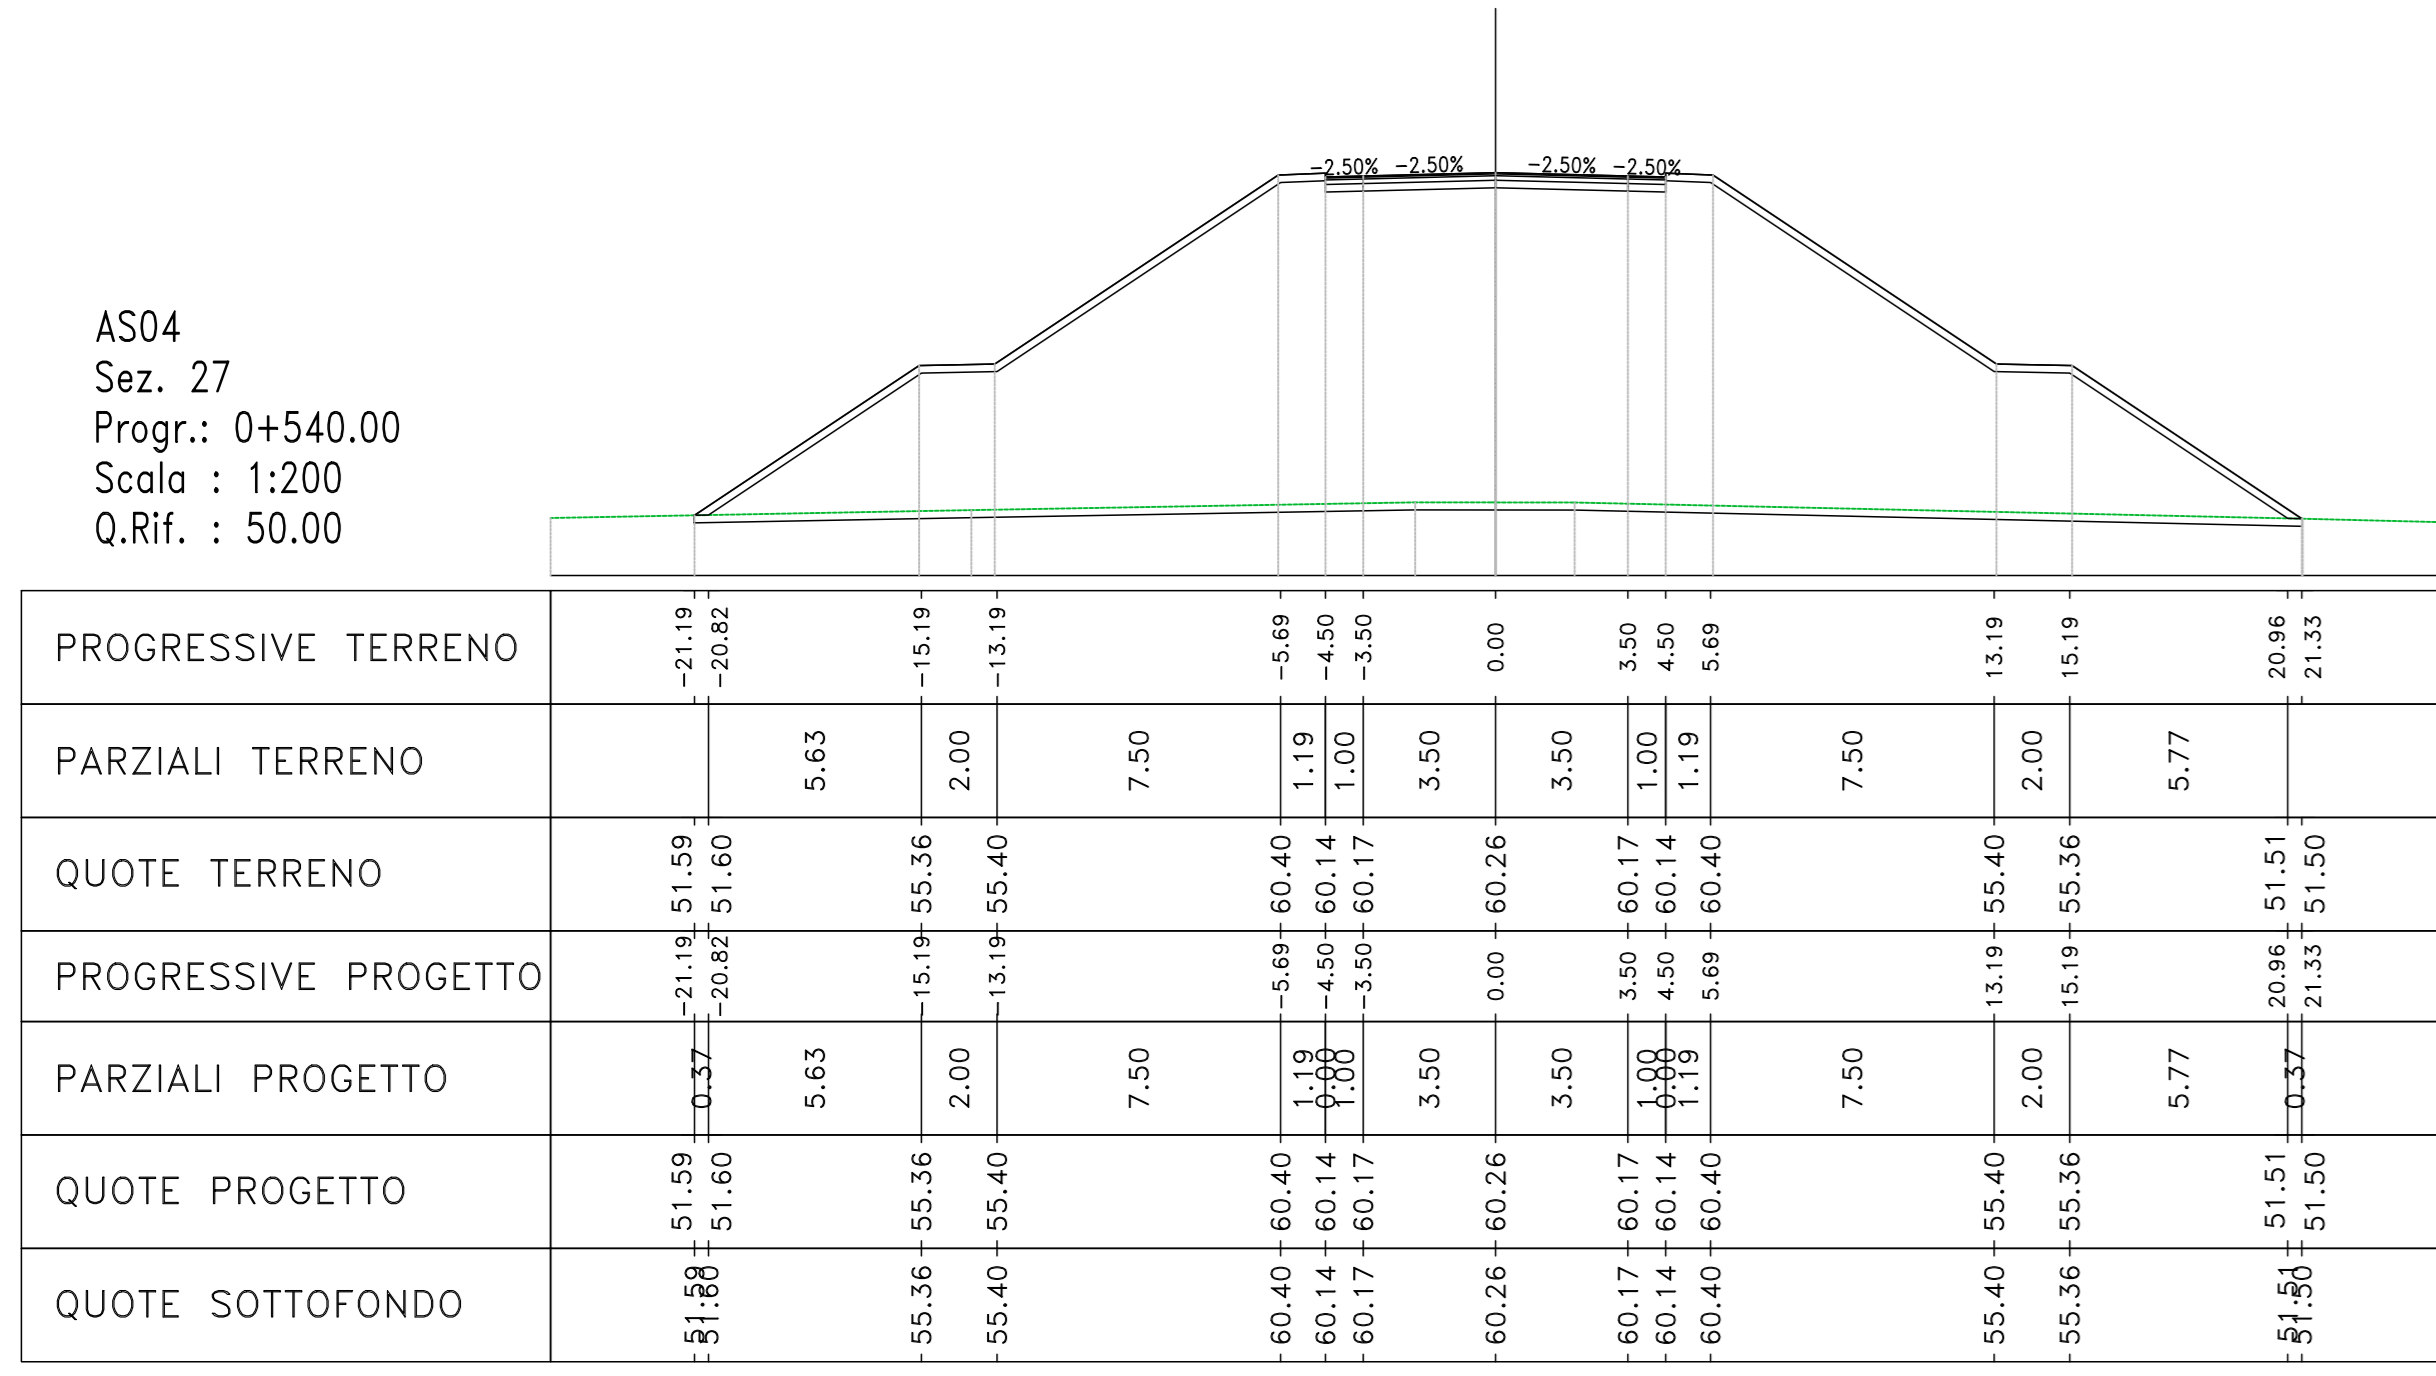

Materiali - Progr.0+560.00			
Materiali	Area (m²)	Vol. (m³)	Val. Cum. (m³)
Rilivato	174.83	0.00	16889.14
Scavo	0.00	0.00	515.43
Scoffo	7.78	182.88	1789.75
Terrano vegetale	6.83	145.41	1217.33

AS04
Sez. 28
Progr.: 0+560.00
Scala : 1:200
Q.Rif. : 50.00

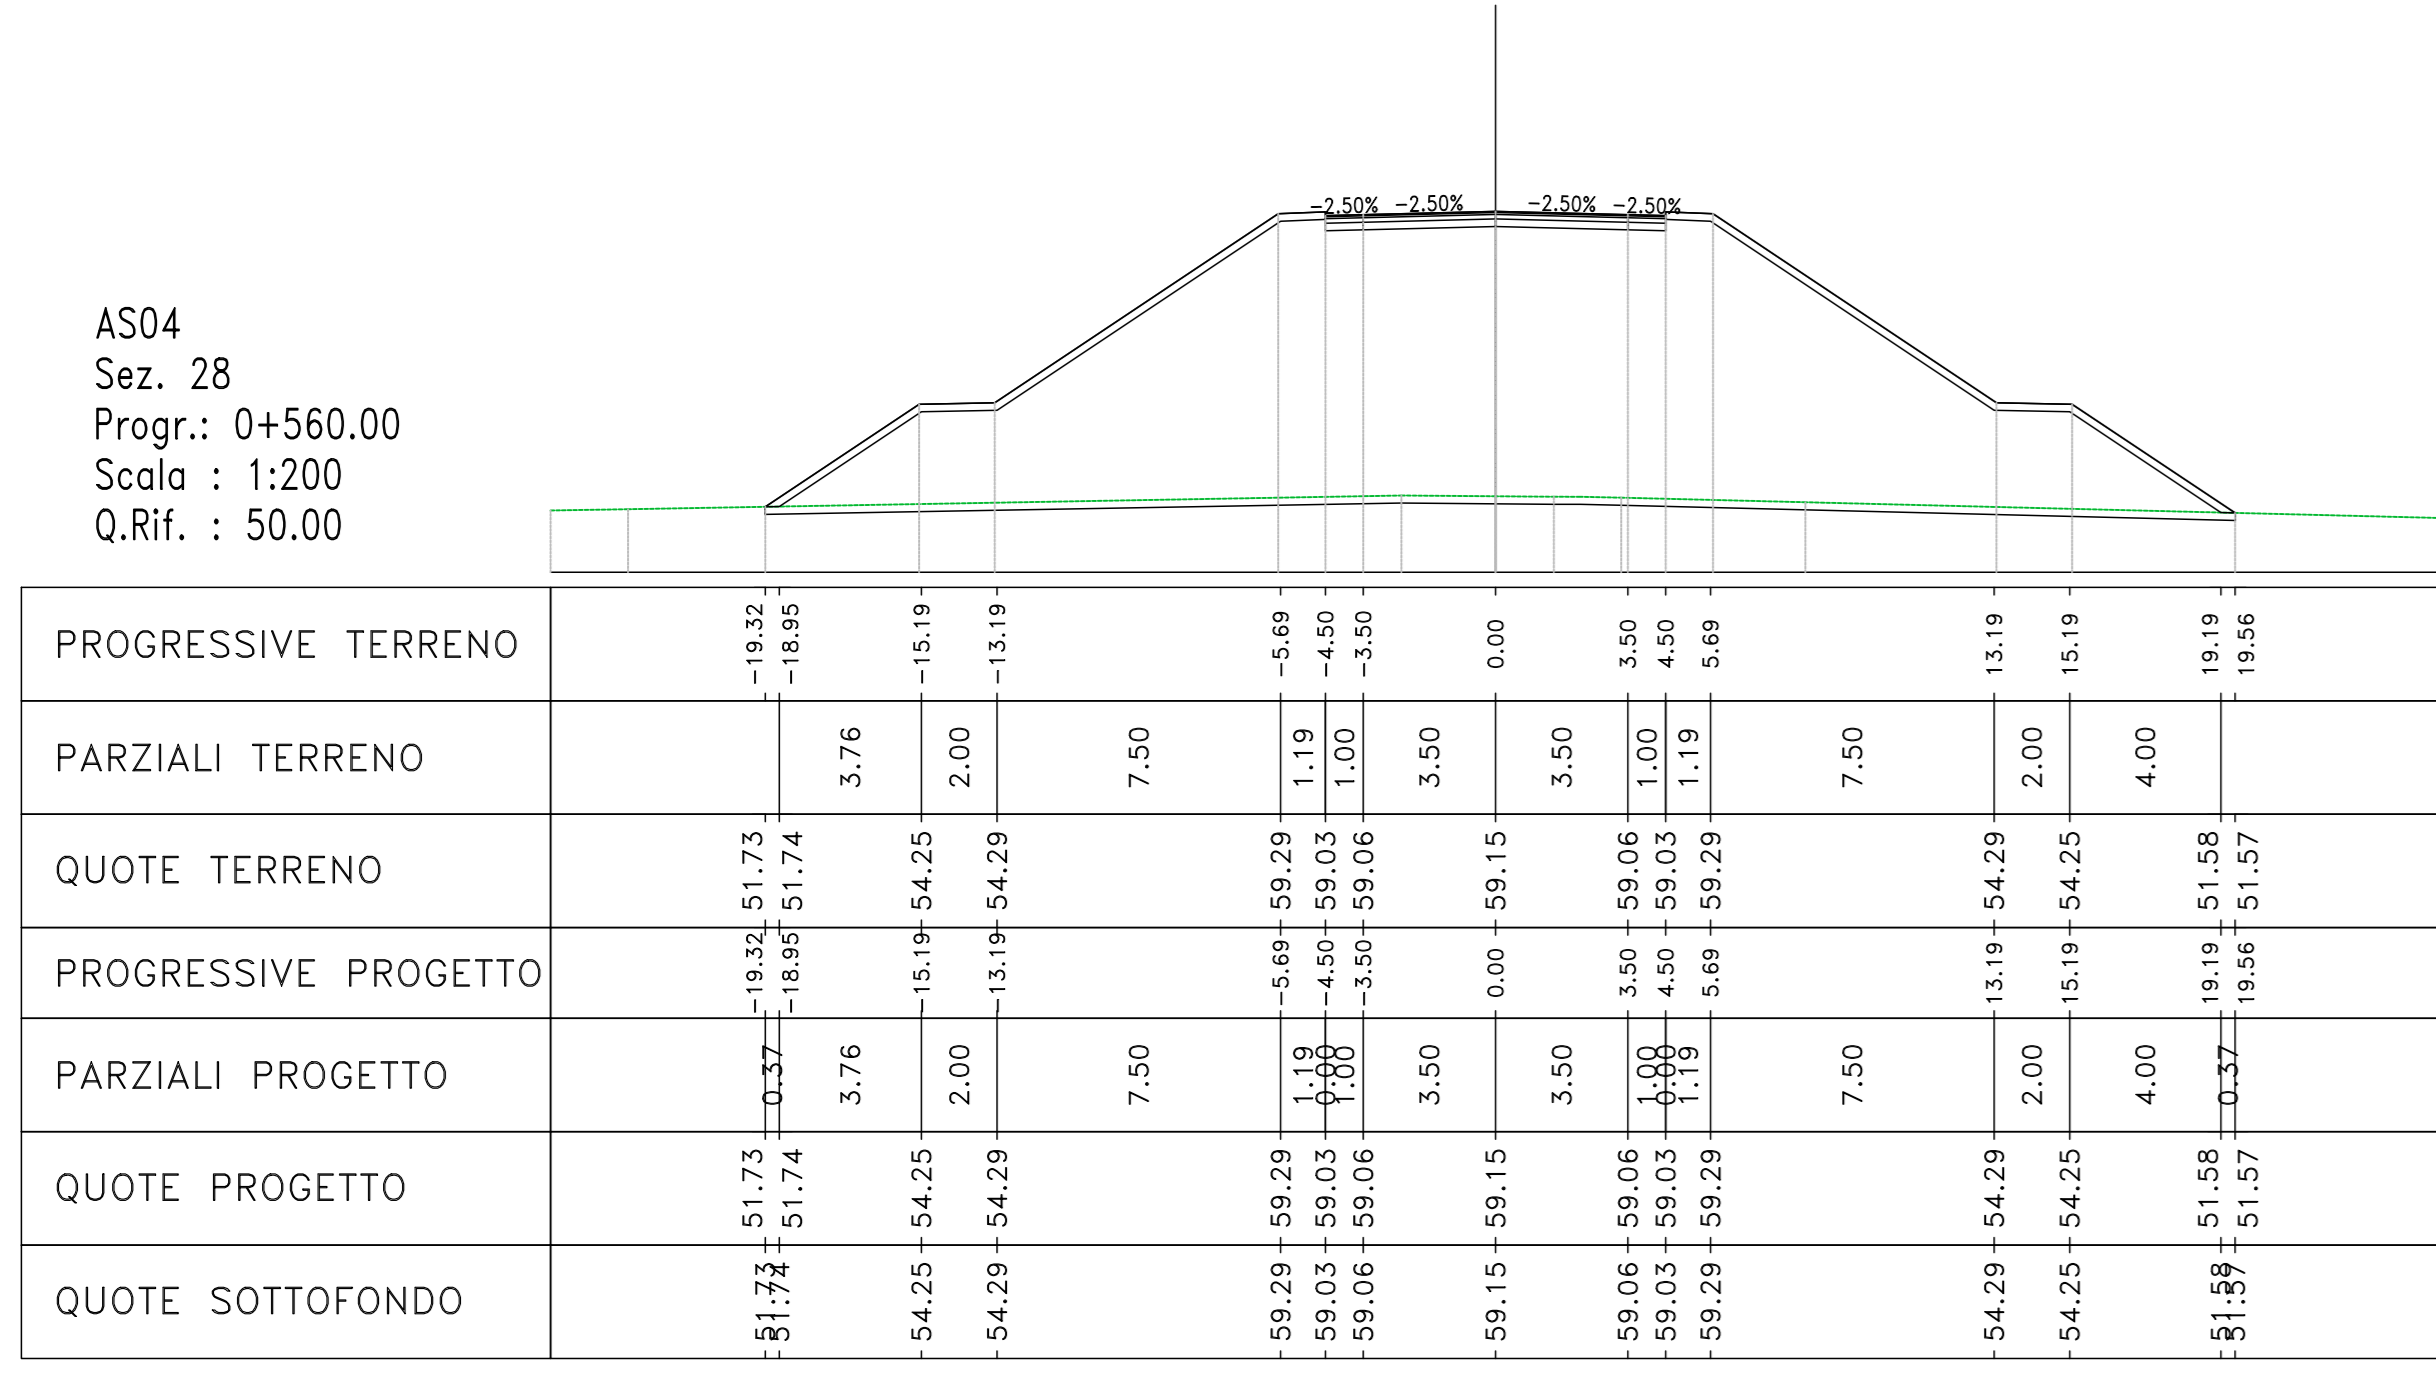

Materiali - Progr.0+600.00			
Materiali	Area (m²)	Vol. (m³)	Val. Cum. (m³)
Rilivato	145.81	0.00	14044.16
Scavo	0.00	0.00	515.43
Scoffo	8.51	124.81	1628.87
Terrano vegetale	7.21	56.50	1071.82

Materiali - Progr.0+620.00			
Materiali	Area (m²)	Vol. (m³)	Val. Cum. (m³)
Rilivato	145.81	0.00	14044.16
Scavo	0.00	0.00	515.43
Scoffo	8.51	124.81	1628.87
Terrano vegetale	7.21	56.50	1071.82

Materiali - Progr.0+580.00			
Materiali	Area (m²)	Vol. (m³)	Val. Cum. (m³)
Rilivato	117.39	0.00	11210.28
Scavo	0.00	0.00	515.43
Scoffo	5.78	145.47	1328.42
Terrano vegetale	5.64	124.72	1342.04

AS04
Sez. 29
Progr.: 0+580.00
Scala : 1:200
Q.Rif. : 50.00

