



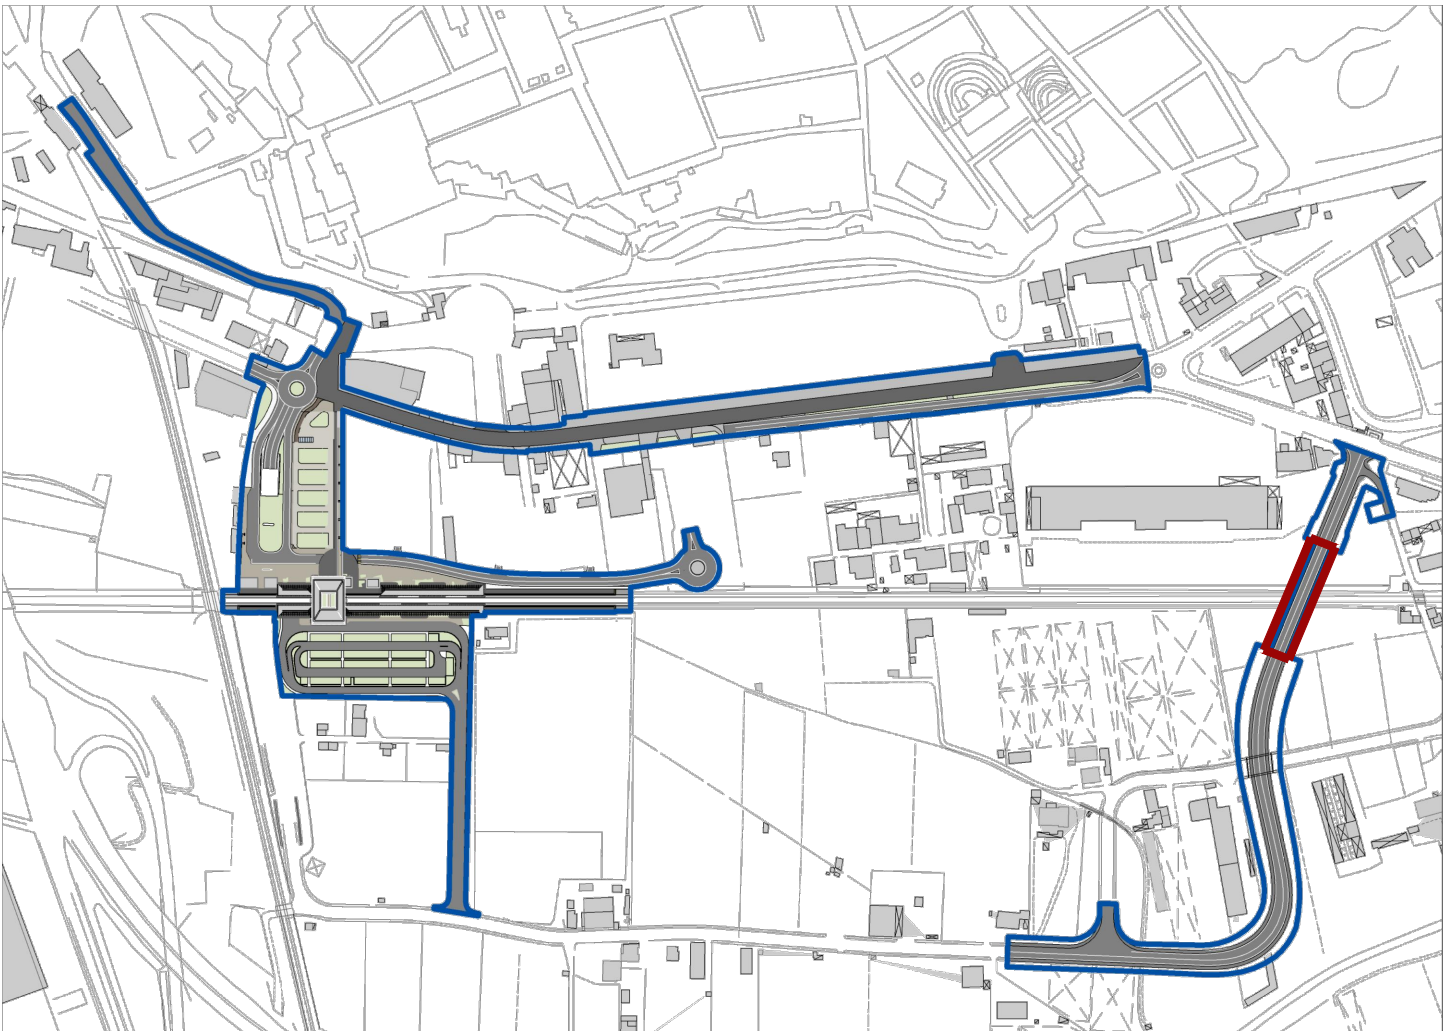

KEY PLAN - scala 1:5000

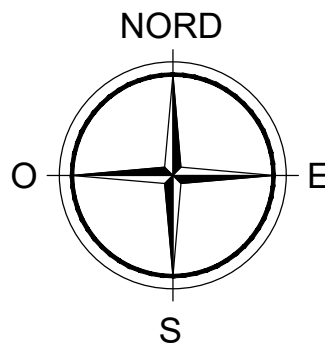