



LIVELLETTA

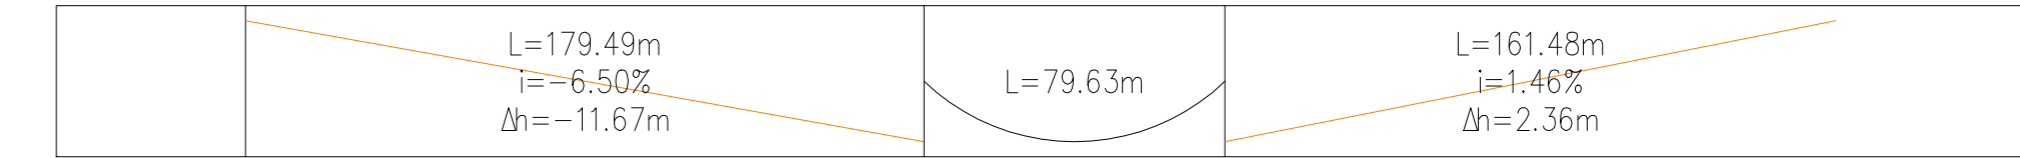


Profilo: Tracciato - 17  
Scala : 200:20  
Q.Rif. : 140.00

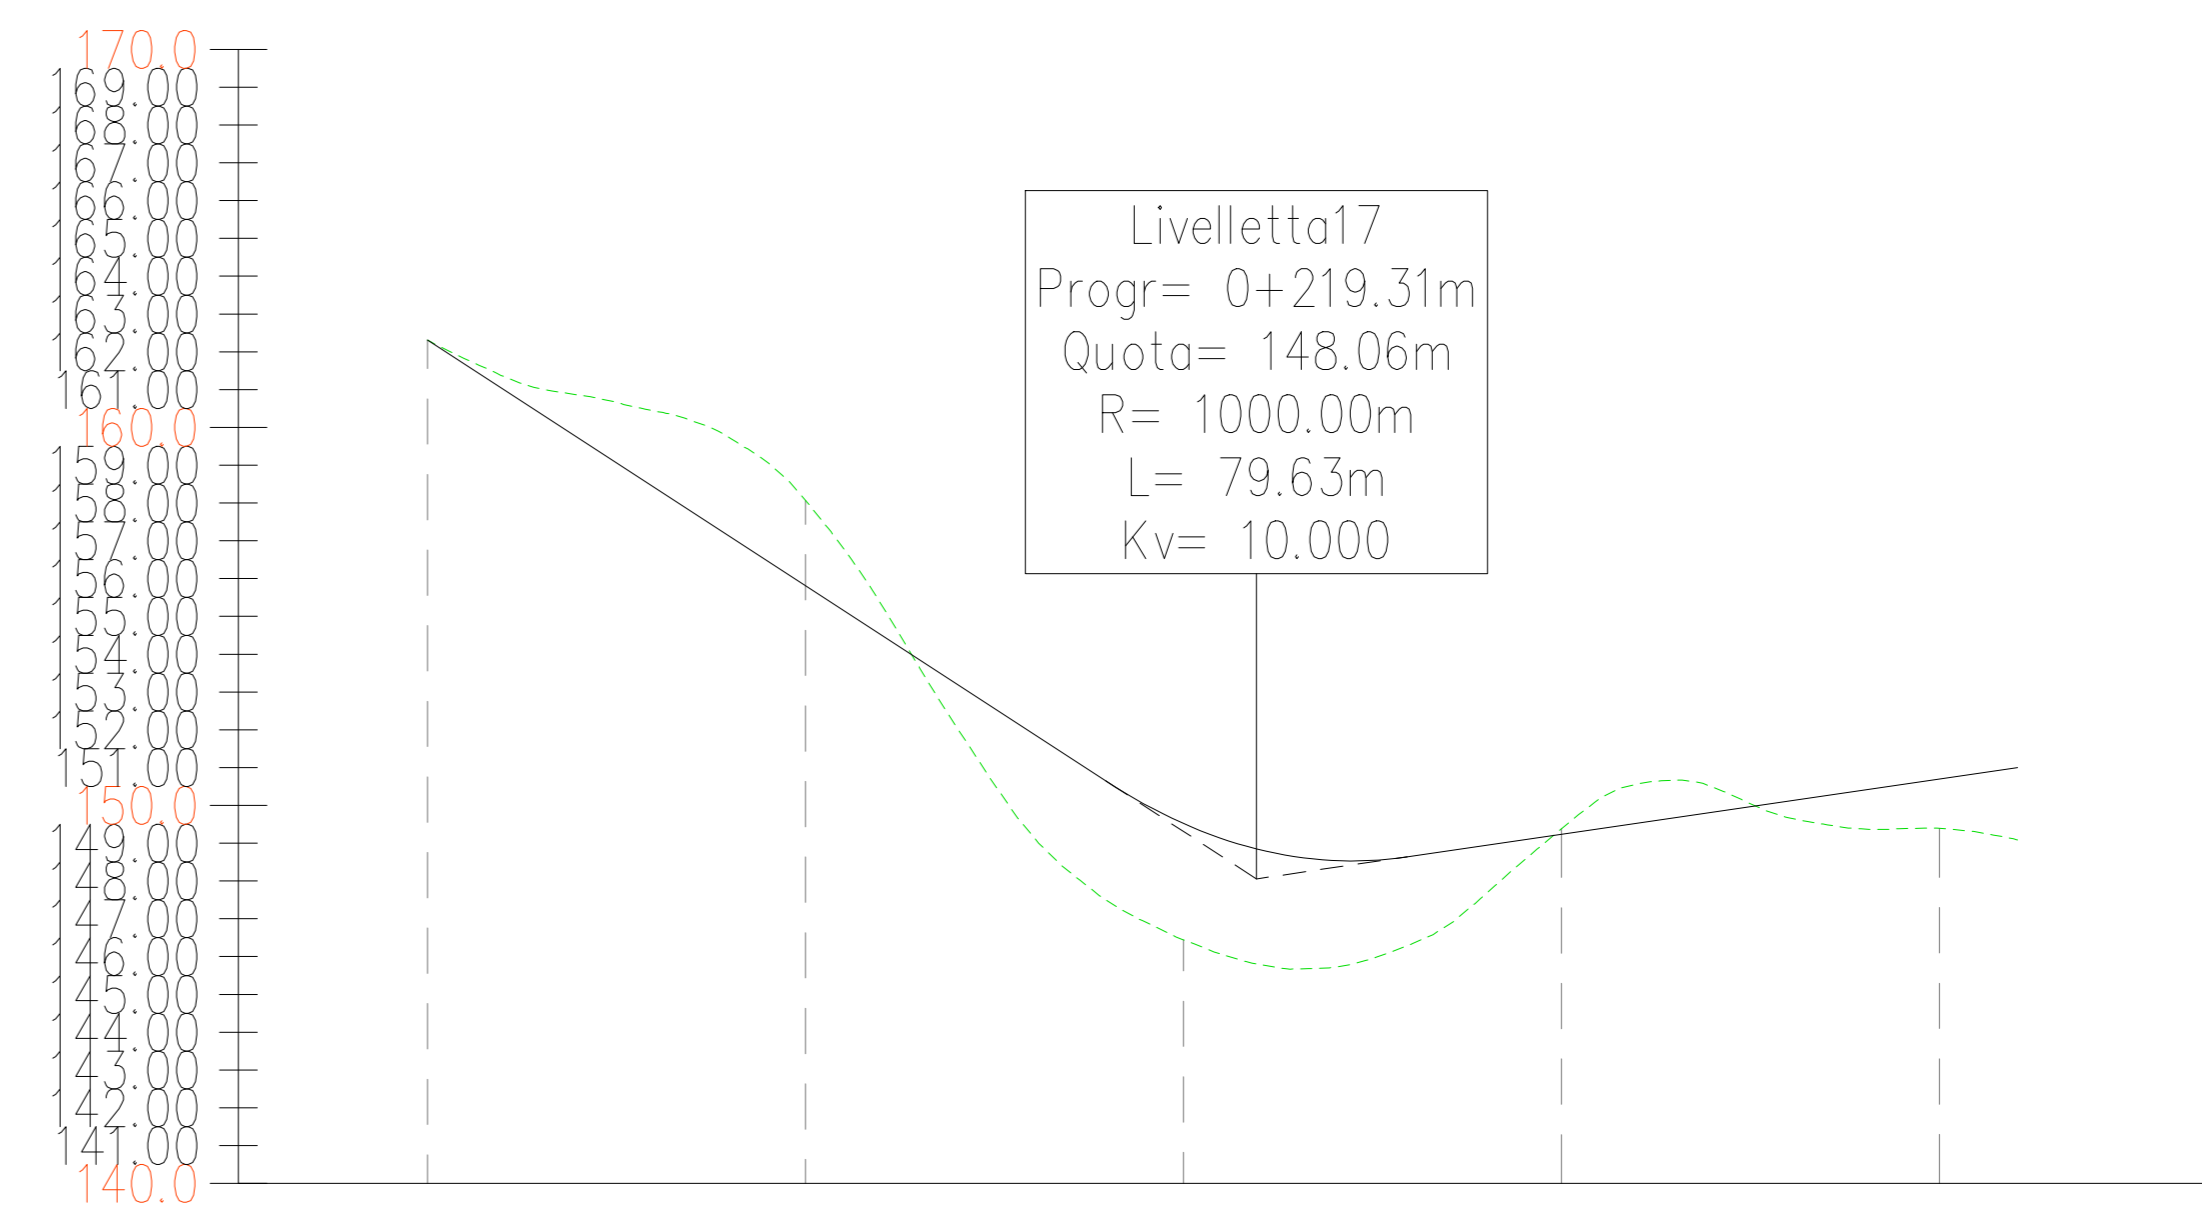

NUMERO SEZIONE
DISTANZE PROGRESSIVE
DISTANZE PARZIALI
QUOTE PROGETTO
QUOTE TERRENO
DIFFERENZA QUOTE
ETTOMETRICHE

1	2	3	4	5	???
0+000,00	0+100,00	0+200,00	0+300,00	0+400,00	0+400,00
100,00	100,00	100,00	100,00	???	
148,11	148,81	148,92	148,74	150,00	151,00
148,11	150,07	146,14	148,39	148,99	148,99
0,00	-2,26	2,78	-0,35	1,01	1,01
00	01	02	03	04	04

ANDAMENTO PLANIMETRICO

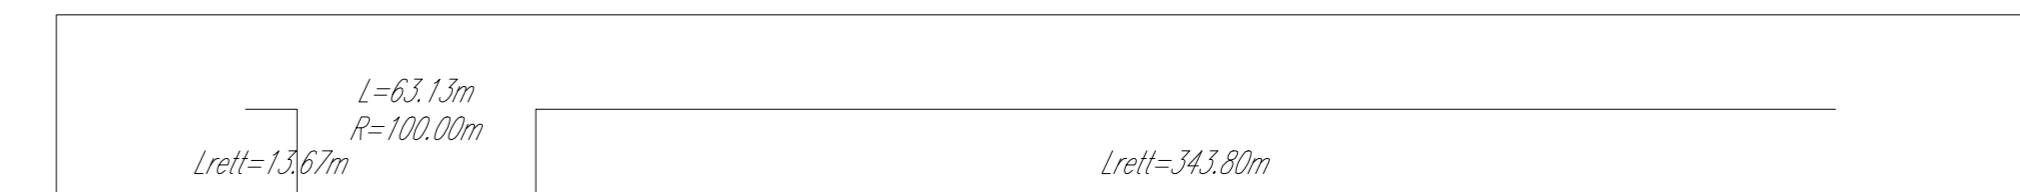

00	2020-12-04	Prima emissione	M.Tec	D.Gradogna	L.Lanza
REV.	DATE	DESCRIPTION	PREPARED	CHECKED	APPROVED
PROJECT: COSTRUZIONE DELL'IMPIANTO EOLICO DI "TRAPANI 3"					
FILE NAME: GRE.EEC.D.25.ITW.14703.00.101.00 - Layout strada			CLASSIFICATION: PUBLIC		
UTILIZATION SCOPE: BASIC DESIGN		TITLE: TP3-17 - PISTA DI ACCESSO E PIAZZOLA Planimetria e profilo			
ENGINEERED BY: A. Pisci			EGP CODE		
CHECKED BY: G. Buonomo, M. Vallojo			GROUP: D25		
DRAWN BY: ITW1470300101010			PROJECTIVE: 101010		



