




LIVELLETTA

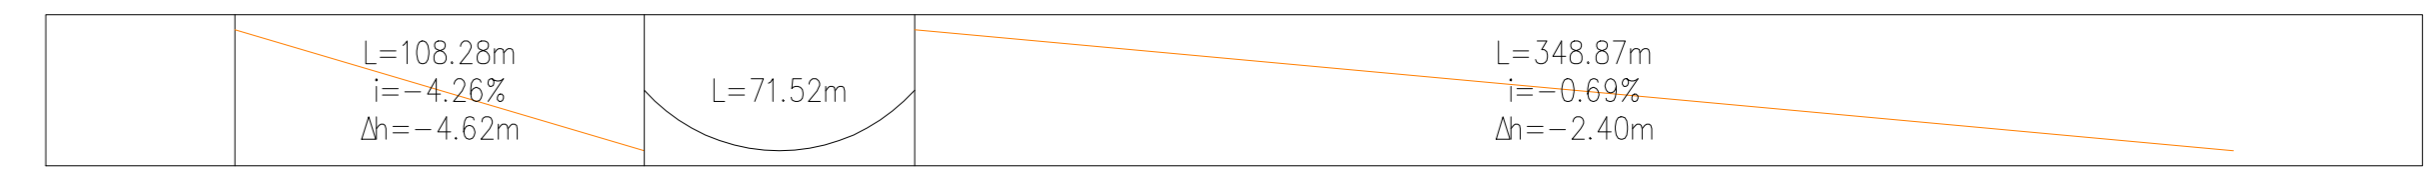

Profilo: Tracciato - 23
Scala : 200:20
Q.Rif. : 140.00

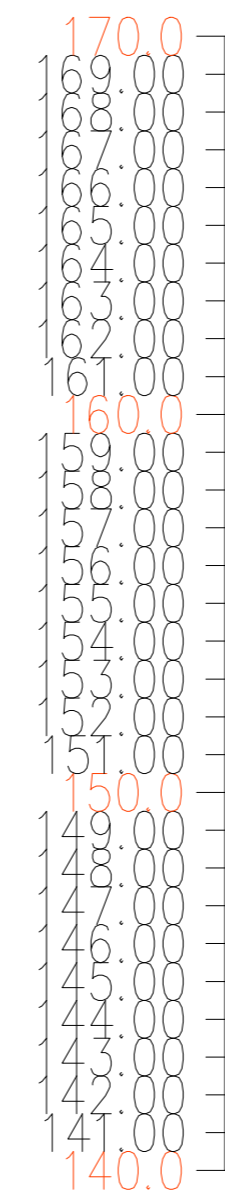



Livellotta23
Progr= 0+144.04m
Quoto= 145.64m
R= 2000.00m
L= 71.52m
Kv= 20.000

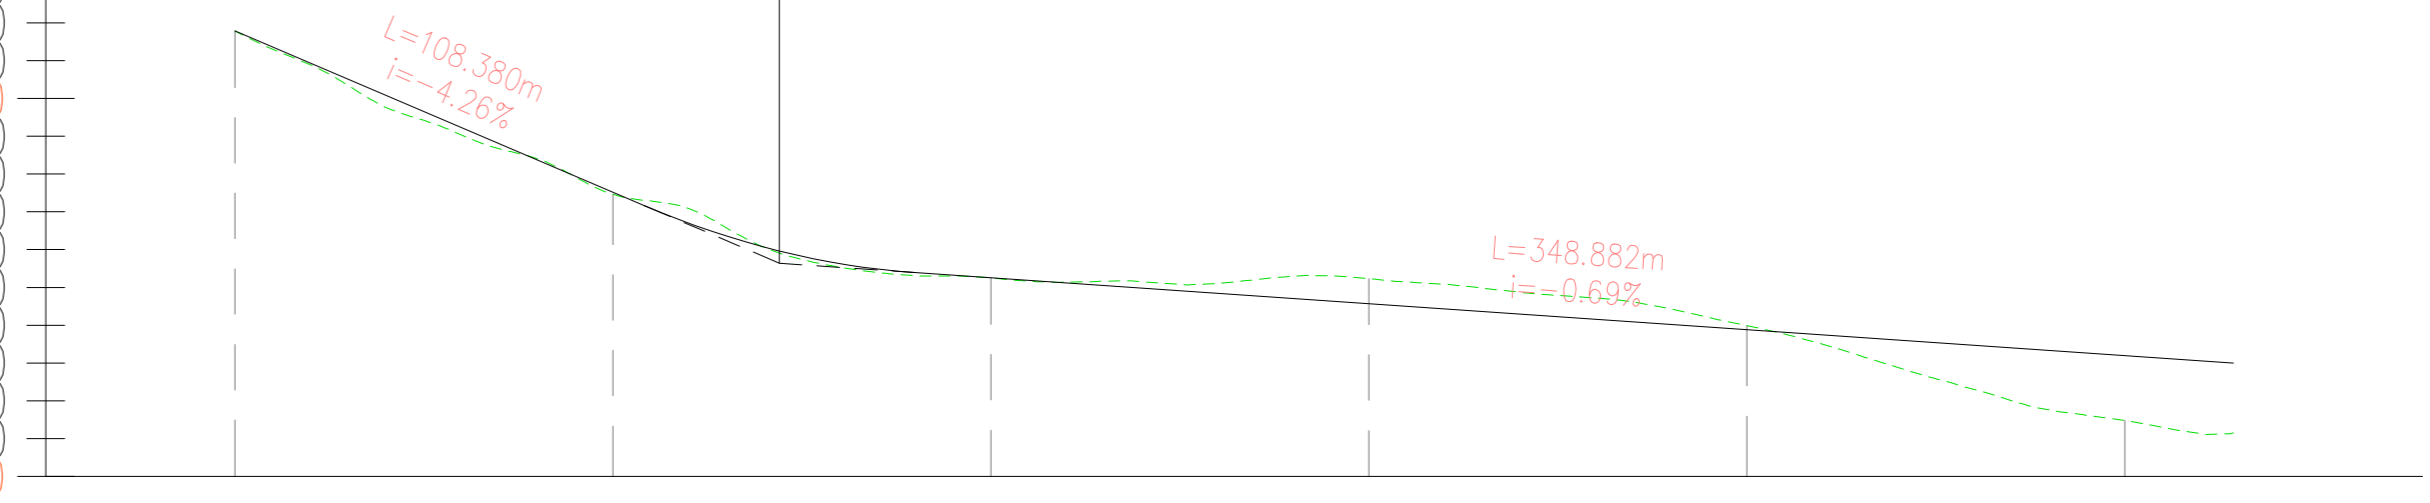

NUMERO SEZIONE
DISTANZE PROGRESSIVE
DISTANZE PARZIALI
QUOTE PROGETTO
QUOTE TERRENO
DIFFERENZA QUOTE
ETTOMETRICHE

1	2	3	4	5	6
0+000.00	0+100.00	0+200.00	0+300.00	0+400.00	0+500.00
100.00	100.00	100.00	100.00	100.00	
151.78	141.92	145.06	144.57	141.88	141.70
151.78	141.92	145.06	145.27	141.88	141.48
0.00	0.00	0.00	-0.66	-0.00	1.22
00	01	02	03	04	05

ANDAMENTO PLANIMETRICO

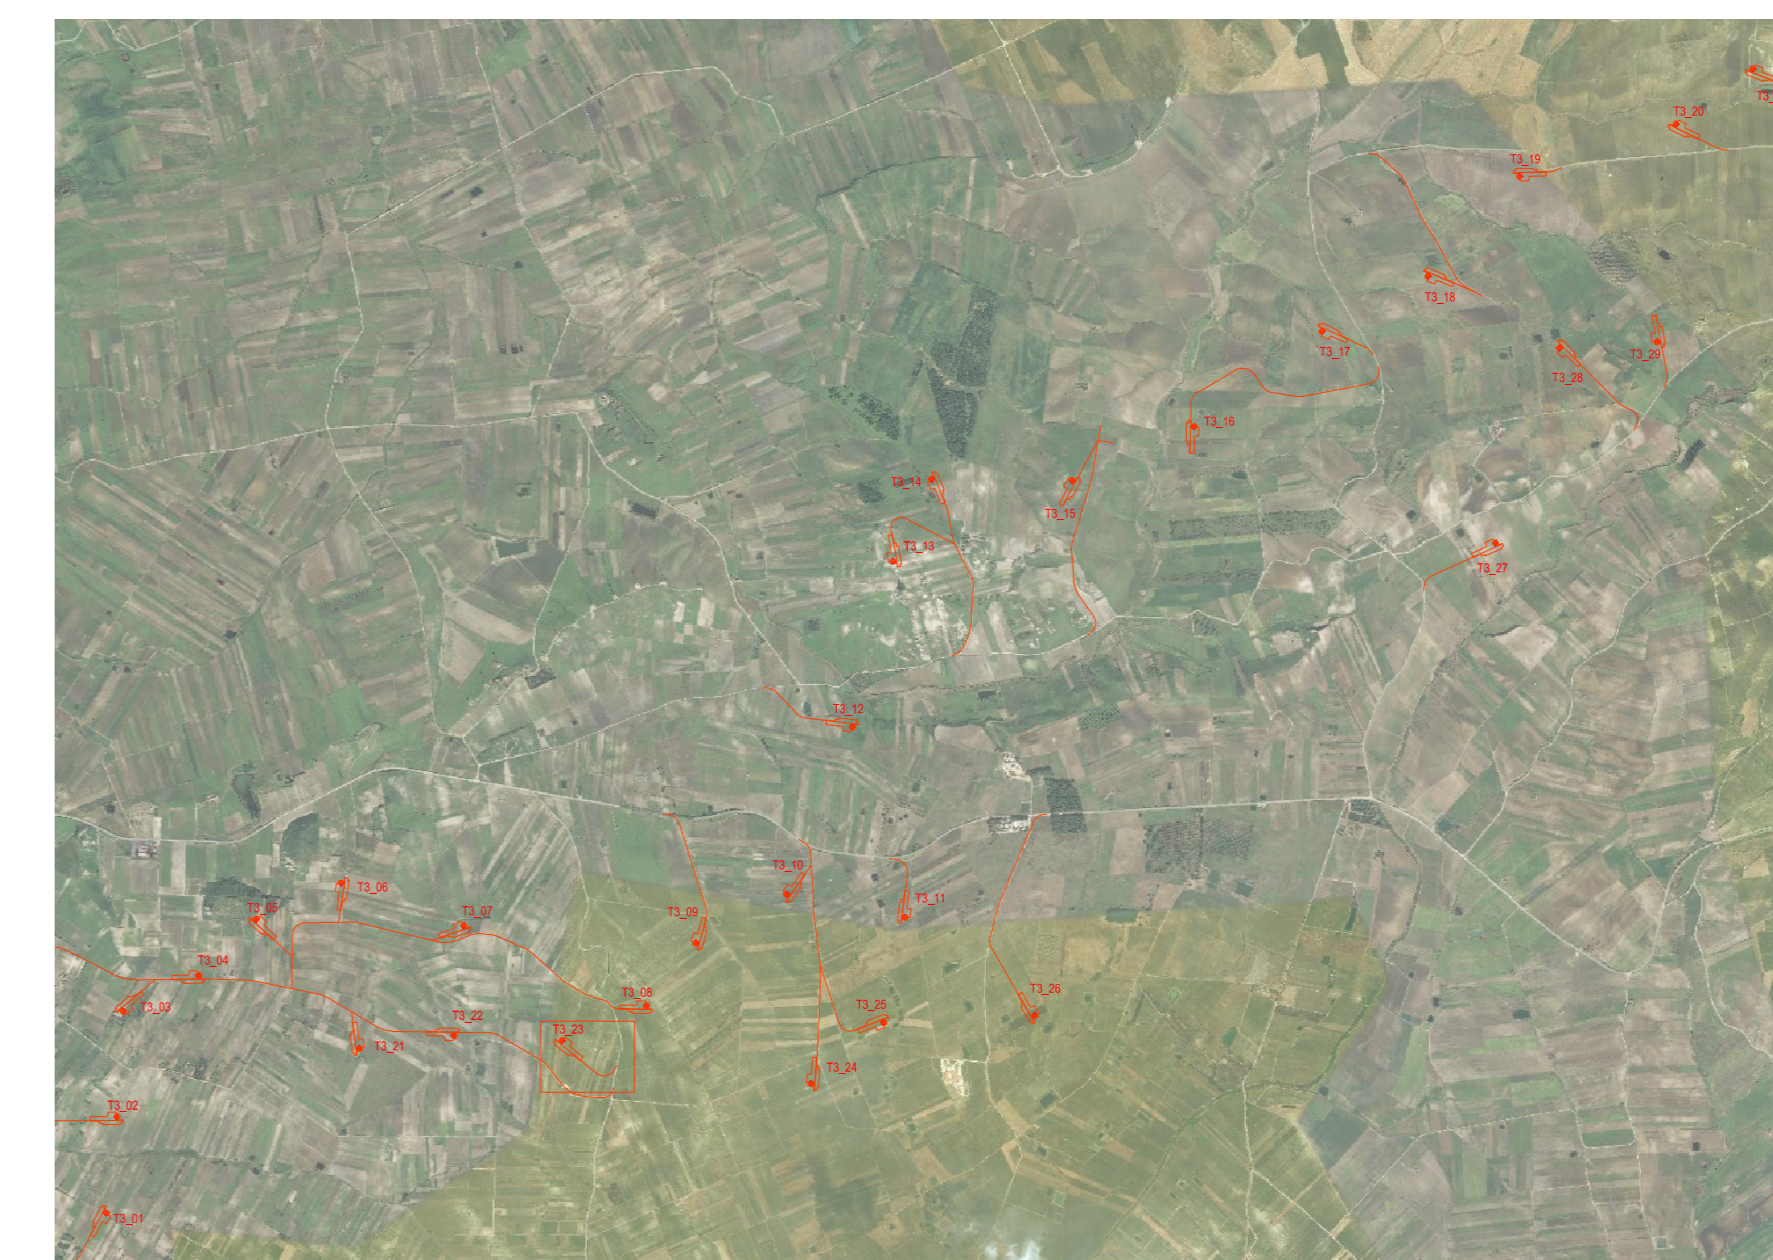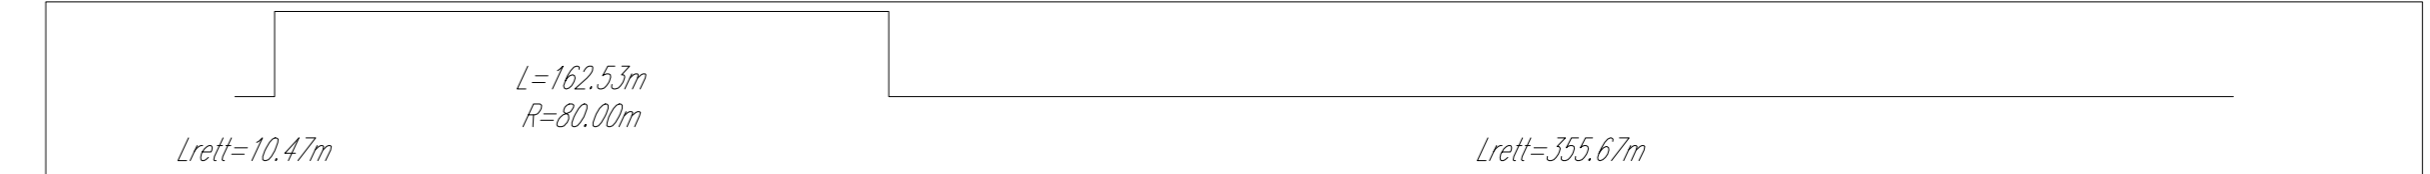

00	2020-12-04	Prima emissione	M.Tezzi	D.Gradogna	L.Lanzetta
REV.	DATE	DESCRIPTION	PREPARED	CREATED	APPROVED
PROJECT: COSTRUZIONE DELL'IMPIANTO EOLICO DI "TRAPANI 3"			EGP CODE		
CLASSIFICATION: PUBLIC			FORMAT: A0	SCALE: Varie	PLOT SCALE: 1:1
UTILIZATION SCOPE: BASIC DESIGN			TITLE: TP3-23 - PISTA DI ACCESSO E PIAZZOLA Planimetria e profilo		
ENGINEERED BY: A. Pisci			SYSTEM		
CHECKED BY: G. Buonomo, M. Vallojo			PROGRESSIVE		
DRAWN BY: GRE/EEC			REVISION		
GRE/EEC D 25 ITW147030010400					

