



KEY MAP - Scala 1:50.000

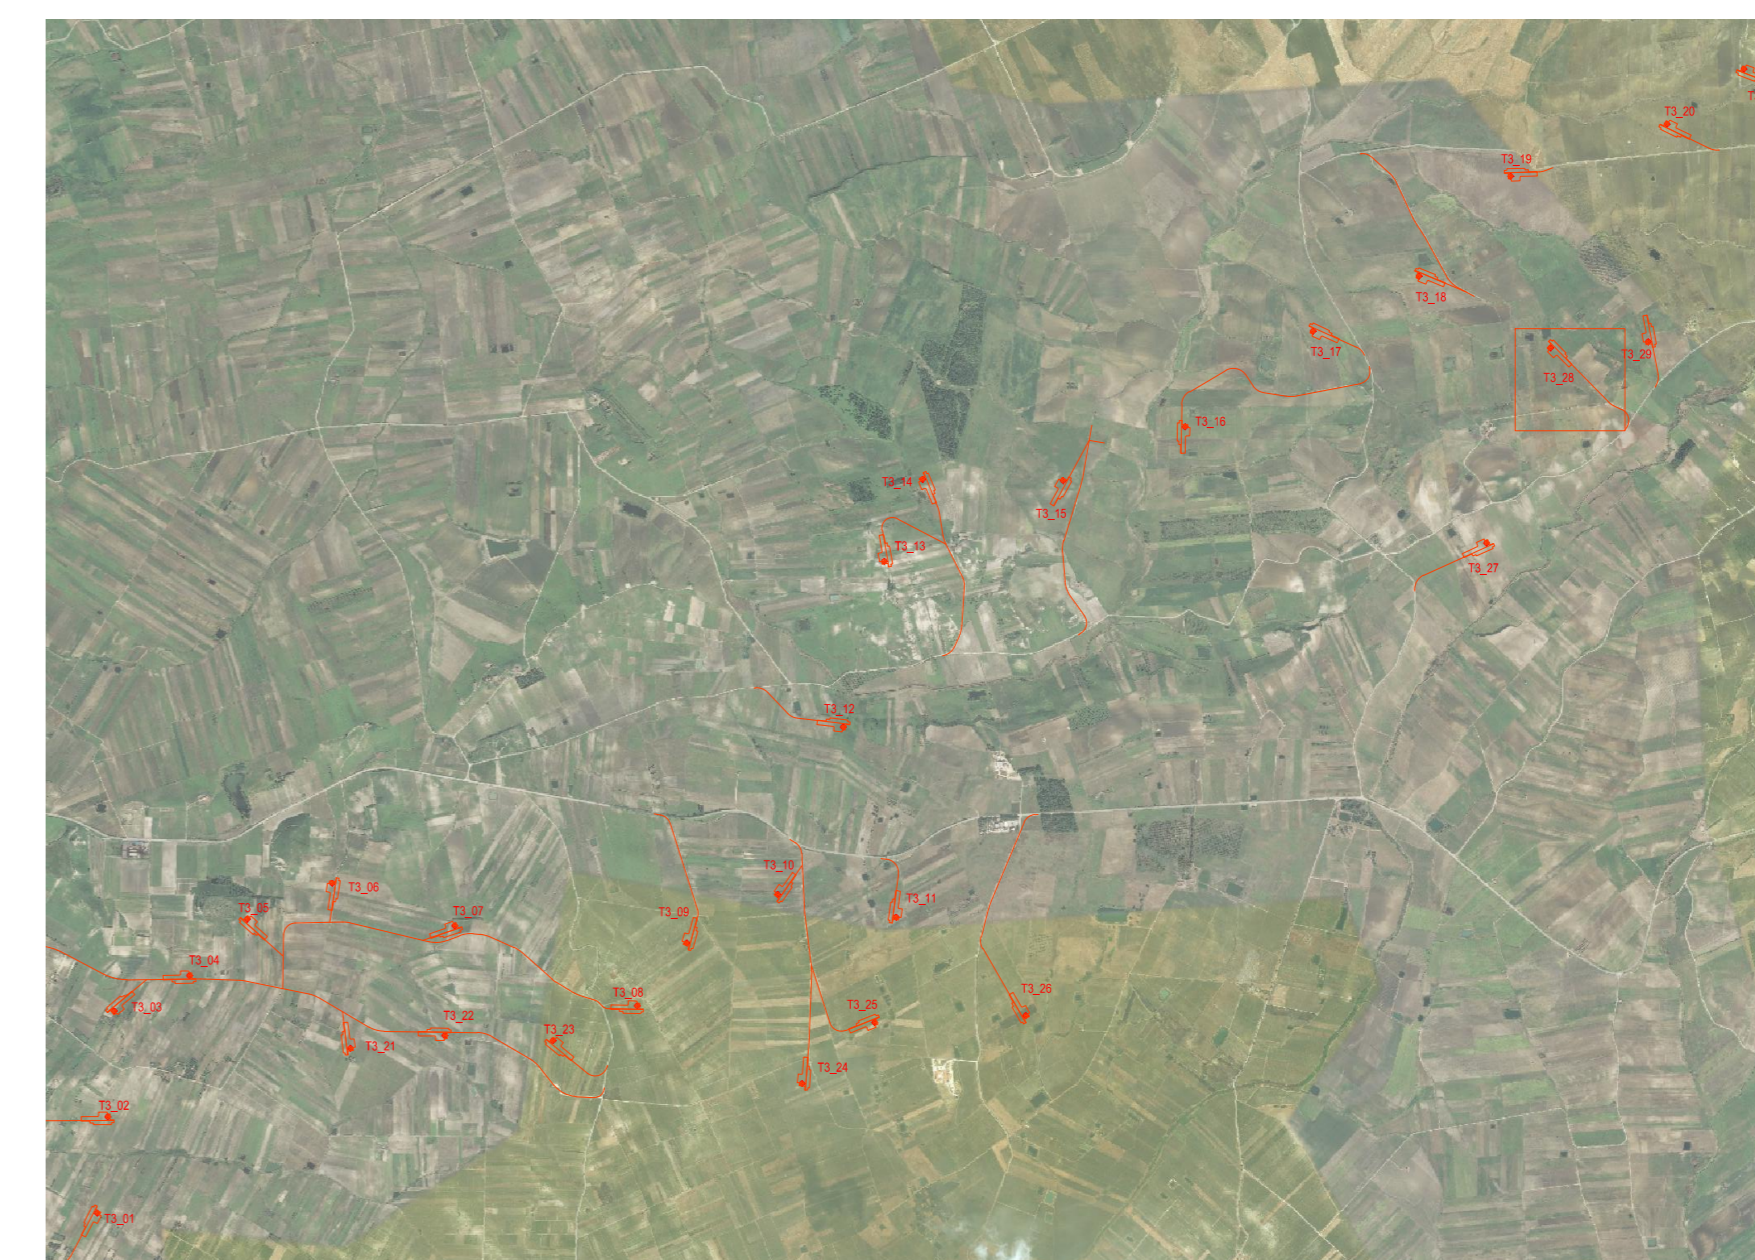


00	2020-12-04	Prima emissione	M.Tezzi	D.Gradogna	L.Lanzetta
REV.	DATE	DESCRIPTION	PREPARED	CREATED	APPROVED
PROJECT: COSTRUZIONE DELL'IMPIANTO EOLICO DI "TRAPANI 3"					
CLASSIFICATION: PUBLIC			FORMAT: A0	SCALE: 1:1000	PLOT SCALE: 1:1
UTILIZATION SCOPE: BASIC DESIGN			SHEET: 1 di 3		
TITLE: TP3-28 - PISTA DI ACCESSO E PIAZZOLA Planimetria			EGP CODE		
VALIDATED BY: A. Pisci	ENGINEERING & CONSTRUCTION		GROUP	FUNCTION	TYPE
VERIFIED BY: G. Buonomo, M. Vallojo	EGP CODE	PLANT	SYSTEM	PROGRESSIVE	REVISION
EGP CODE: GRE.EEC.D.25.ITW147030010700			<small>This document is property of Enel Green Power Solar Energy. It is a confidential document. It is not to be distributed outside the project team. It is not to be used for any other purpose without the prior written consent of Enel Green Power Solar Energy.</small>		

LIVELLETTA

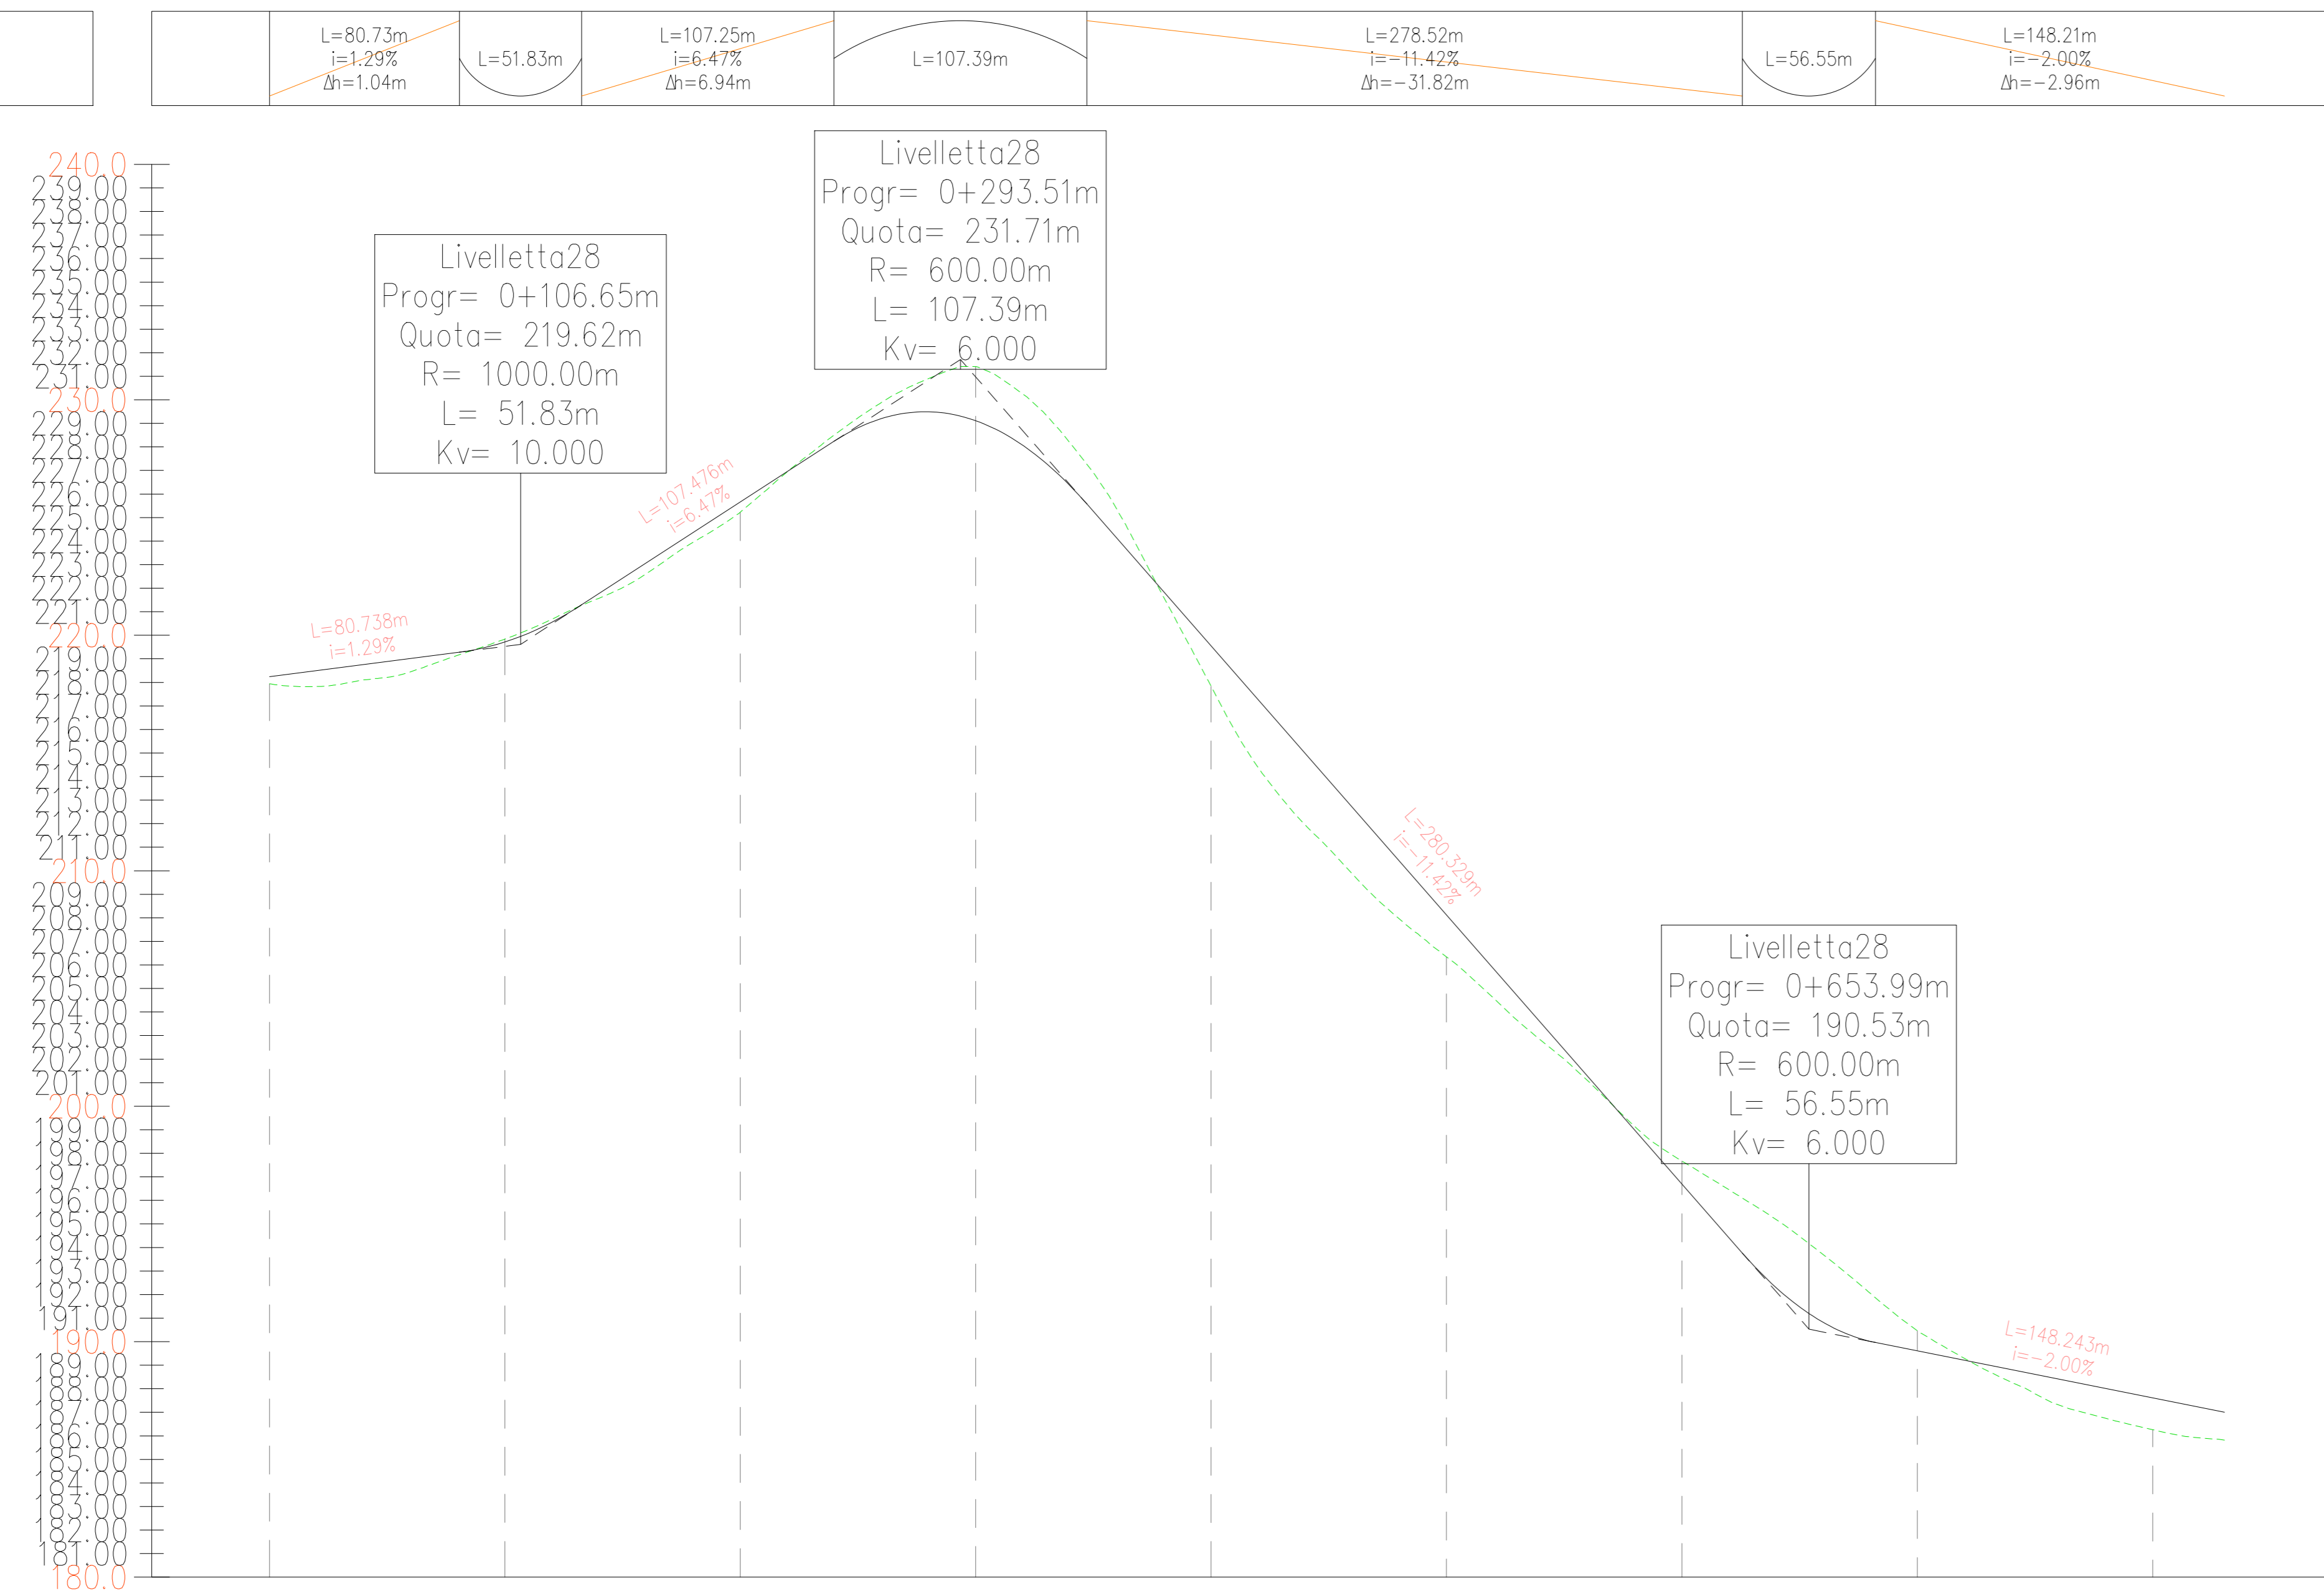

Profilo: Tracciato - 28
Scala : 200:20
Q.Rif. : 180.00

NUMERO SEZIONE	1	2	3	4	5	6	7	8	9
DISTANZE PROGRESSIVE	0+000.00	0+100.00	0+200.00	0+300.00	0+400.00	0+500.00	0+600.00	0+700.00	0+800.00
DISTANZE PARZIALI		100,00	100,00	100,00	100,00	100,00	100,00	100,00	100,00
QUOTE PROGETTO	216,24	219,27	225,06	228,11	216,12	208,27	196,30	189,61	182,98
QUOTE TERRENO	217,14	218,84	225,21	219,12	218,12	206,24	199,19	190,12	182,98
DIFFERENZA QUOTE	-0,90	-0,57	-0,15	-0,81	-0,17	-0,27	-0,89	-0,49	-0,71
ETTOMETRICHE	0,00	01	02	03	04	05	06	07	08

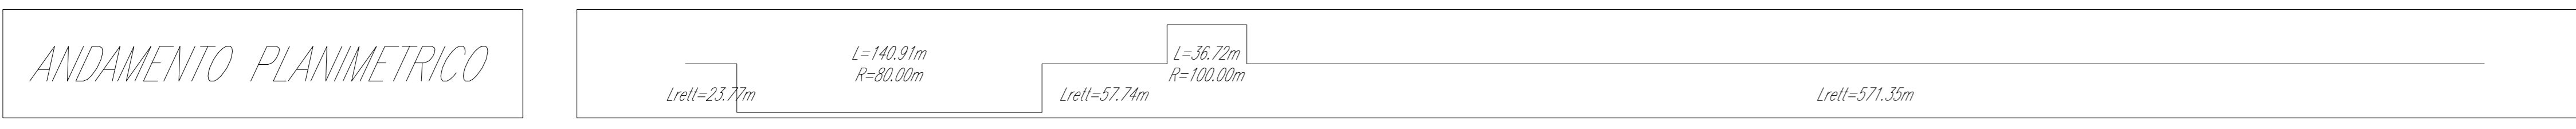

KEY MAP - Scala 1:50.000



00	2020-12-04	Prima emissione	M.Terzi	D.Gradogna	L.Lanza
REV.	DATE	DESCRIPTION	PREPARED	CHECKED	APPROVED
PROJECT: COSTRUZIONE DELL'IMPIANTO EOLICO DI "TRAPANI 3"					
FILE NAME: GRE.EEC.D.25.IT.W.14703.00.107.00 - Layout strada					
CLASSIFICATION:	PUBLIC	FORMAT:	A0	SCALE:	1:2000
UTILIZATION SCOPE:	BASIC DESIGN	TITLE:	TP3-28 - PISTA DI ACCESSO E PIAZZOLA	PLLOT SCALE:	1:1
ENGINEERING & CONSTRUCTION	SHEET: 2 di 3				
EGP VALIDATION	EGP CODE				
VALIDATED BY:	A. Pesti	GROUP:	FUNCTION:	TYPE:	ESKER:
VERIFIED BY:	G. Buonomo, M. Vallojo	COUNTRY:	PLANT:	SYSTEM:	PROGRESSIVE:
COLLABORATORS:	GRE.EEC	D.25	ITW147030010700	10700	

