
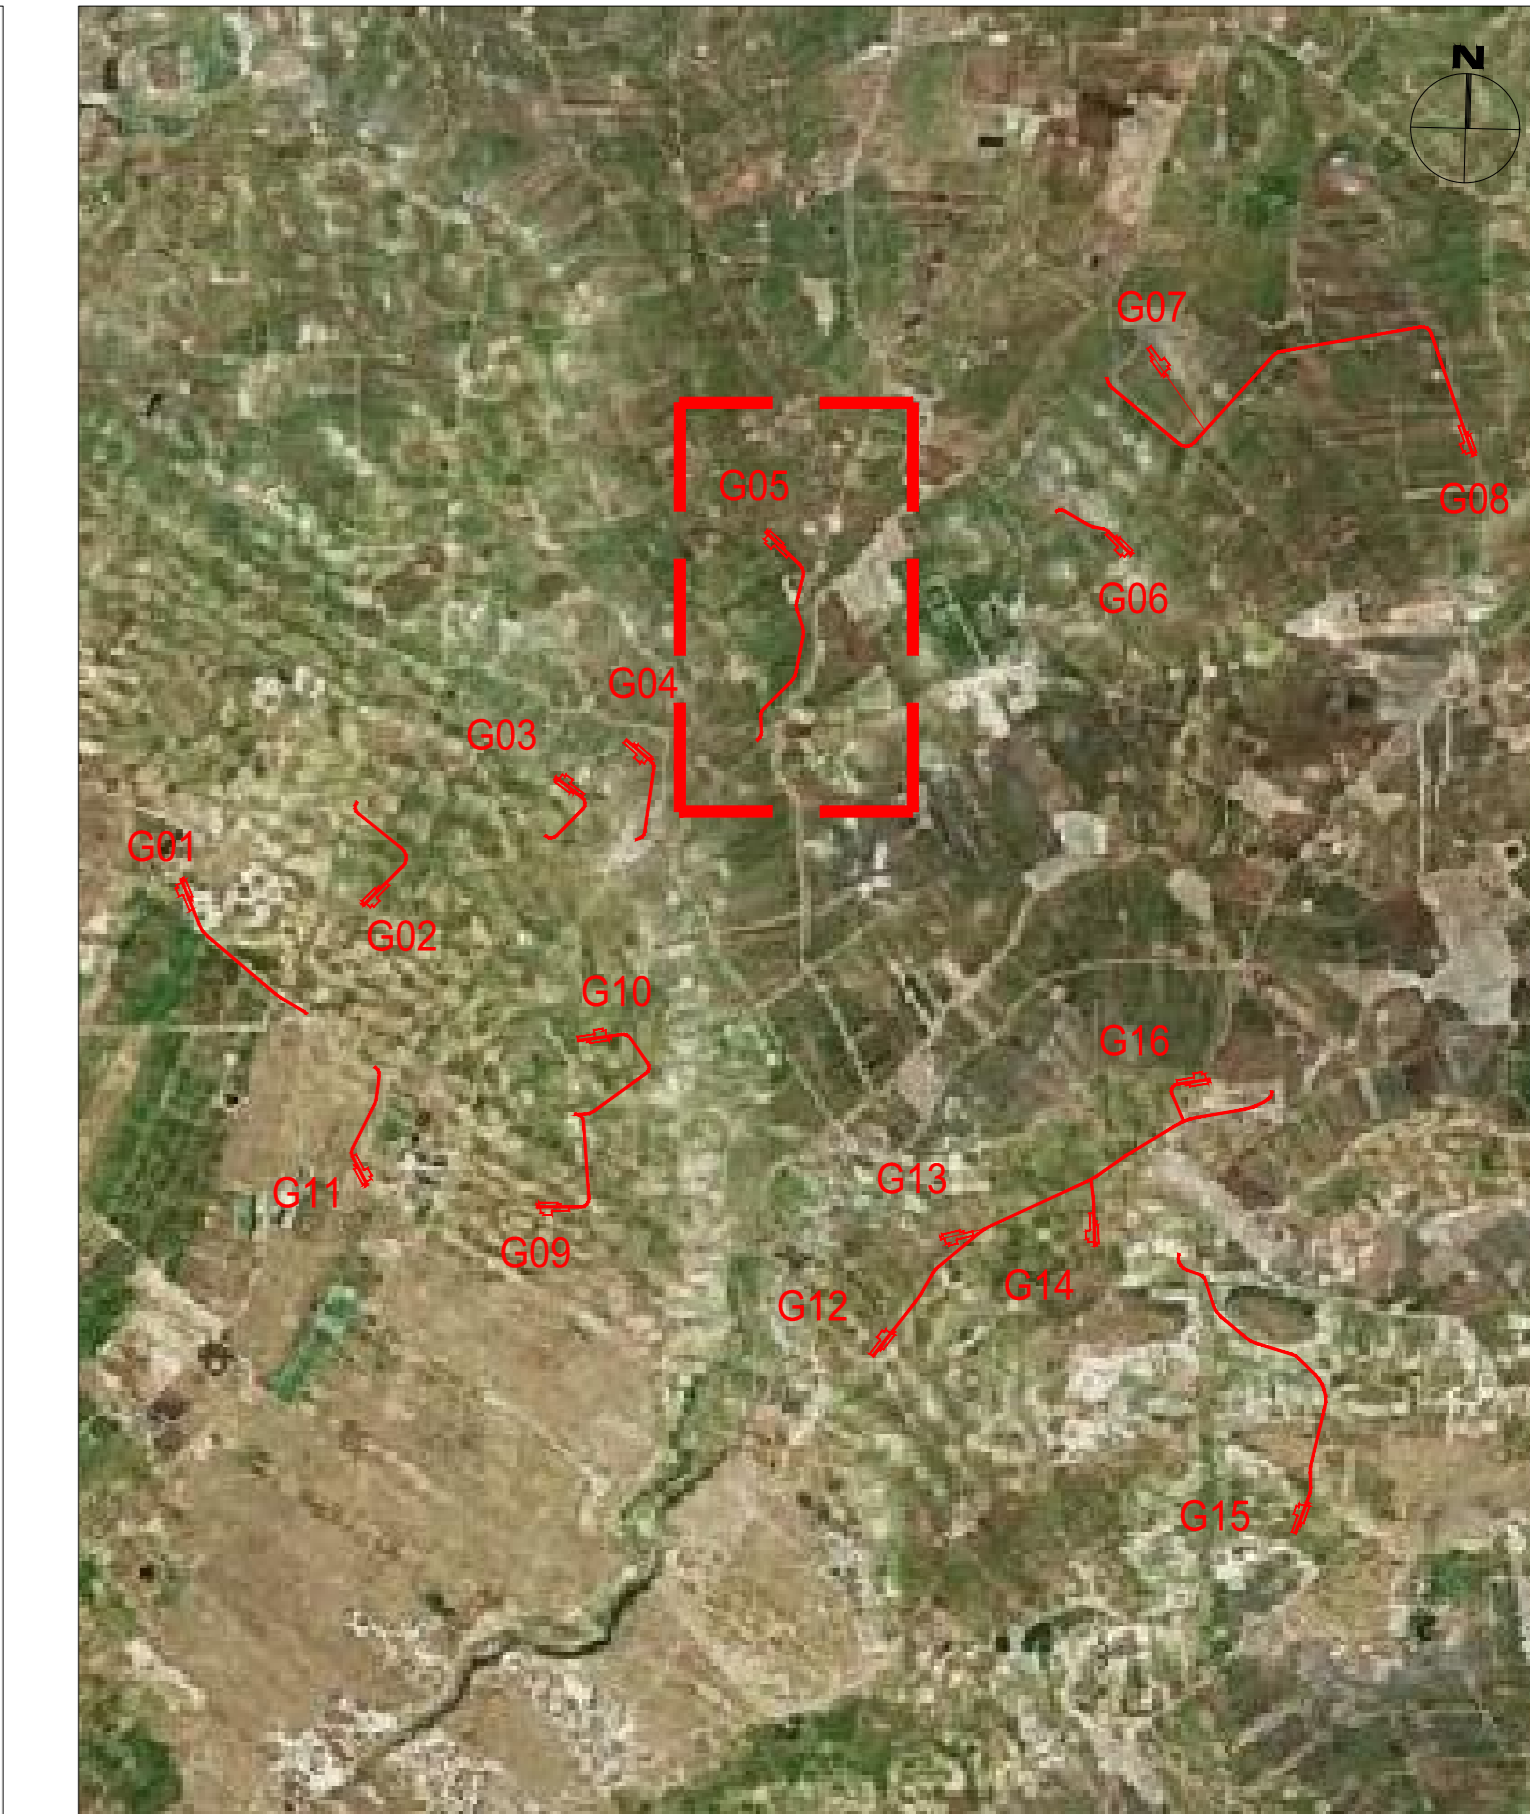




REV.	DATE	DESCRIPTION	PREPARED	CHECKED	APPROVED
00	2020-12-01	Prima emissione	F. Galati	D. Giugliano	L. Laezza
PROJECT: COSTRUZIONE DELL'IMPIANTO EOLICO DI "TRAPANI 2"					
FILE NAME:	GRE.EEC.D.25.IT.W.13824.00.000.00 - Layout Strada				
CLASSIFICATION:	PUBLIC	FORMAT:	A0	SCALE:	1:1000
UTILIZATION SCOPE:	BASIC DESIGN	TITLE:	LAYOUT STRADE TP2-G05 - PLANIMETRIA		
VALIDATED BY:	A. Pisci				
VERIFIED BY:	G. Buonomo, M. Vallojo				
COLLABORATORS:	GRE.EEC.D.25.IT.W.13824.00.000.00				

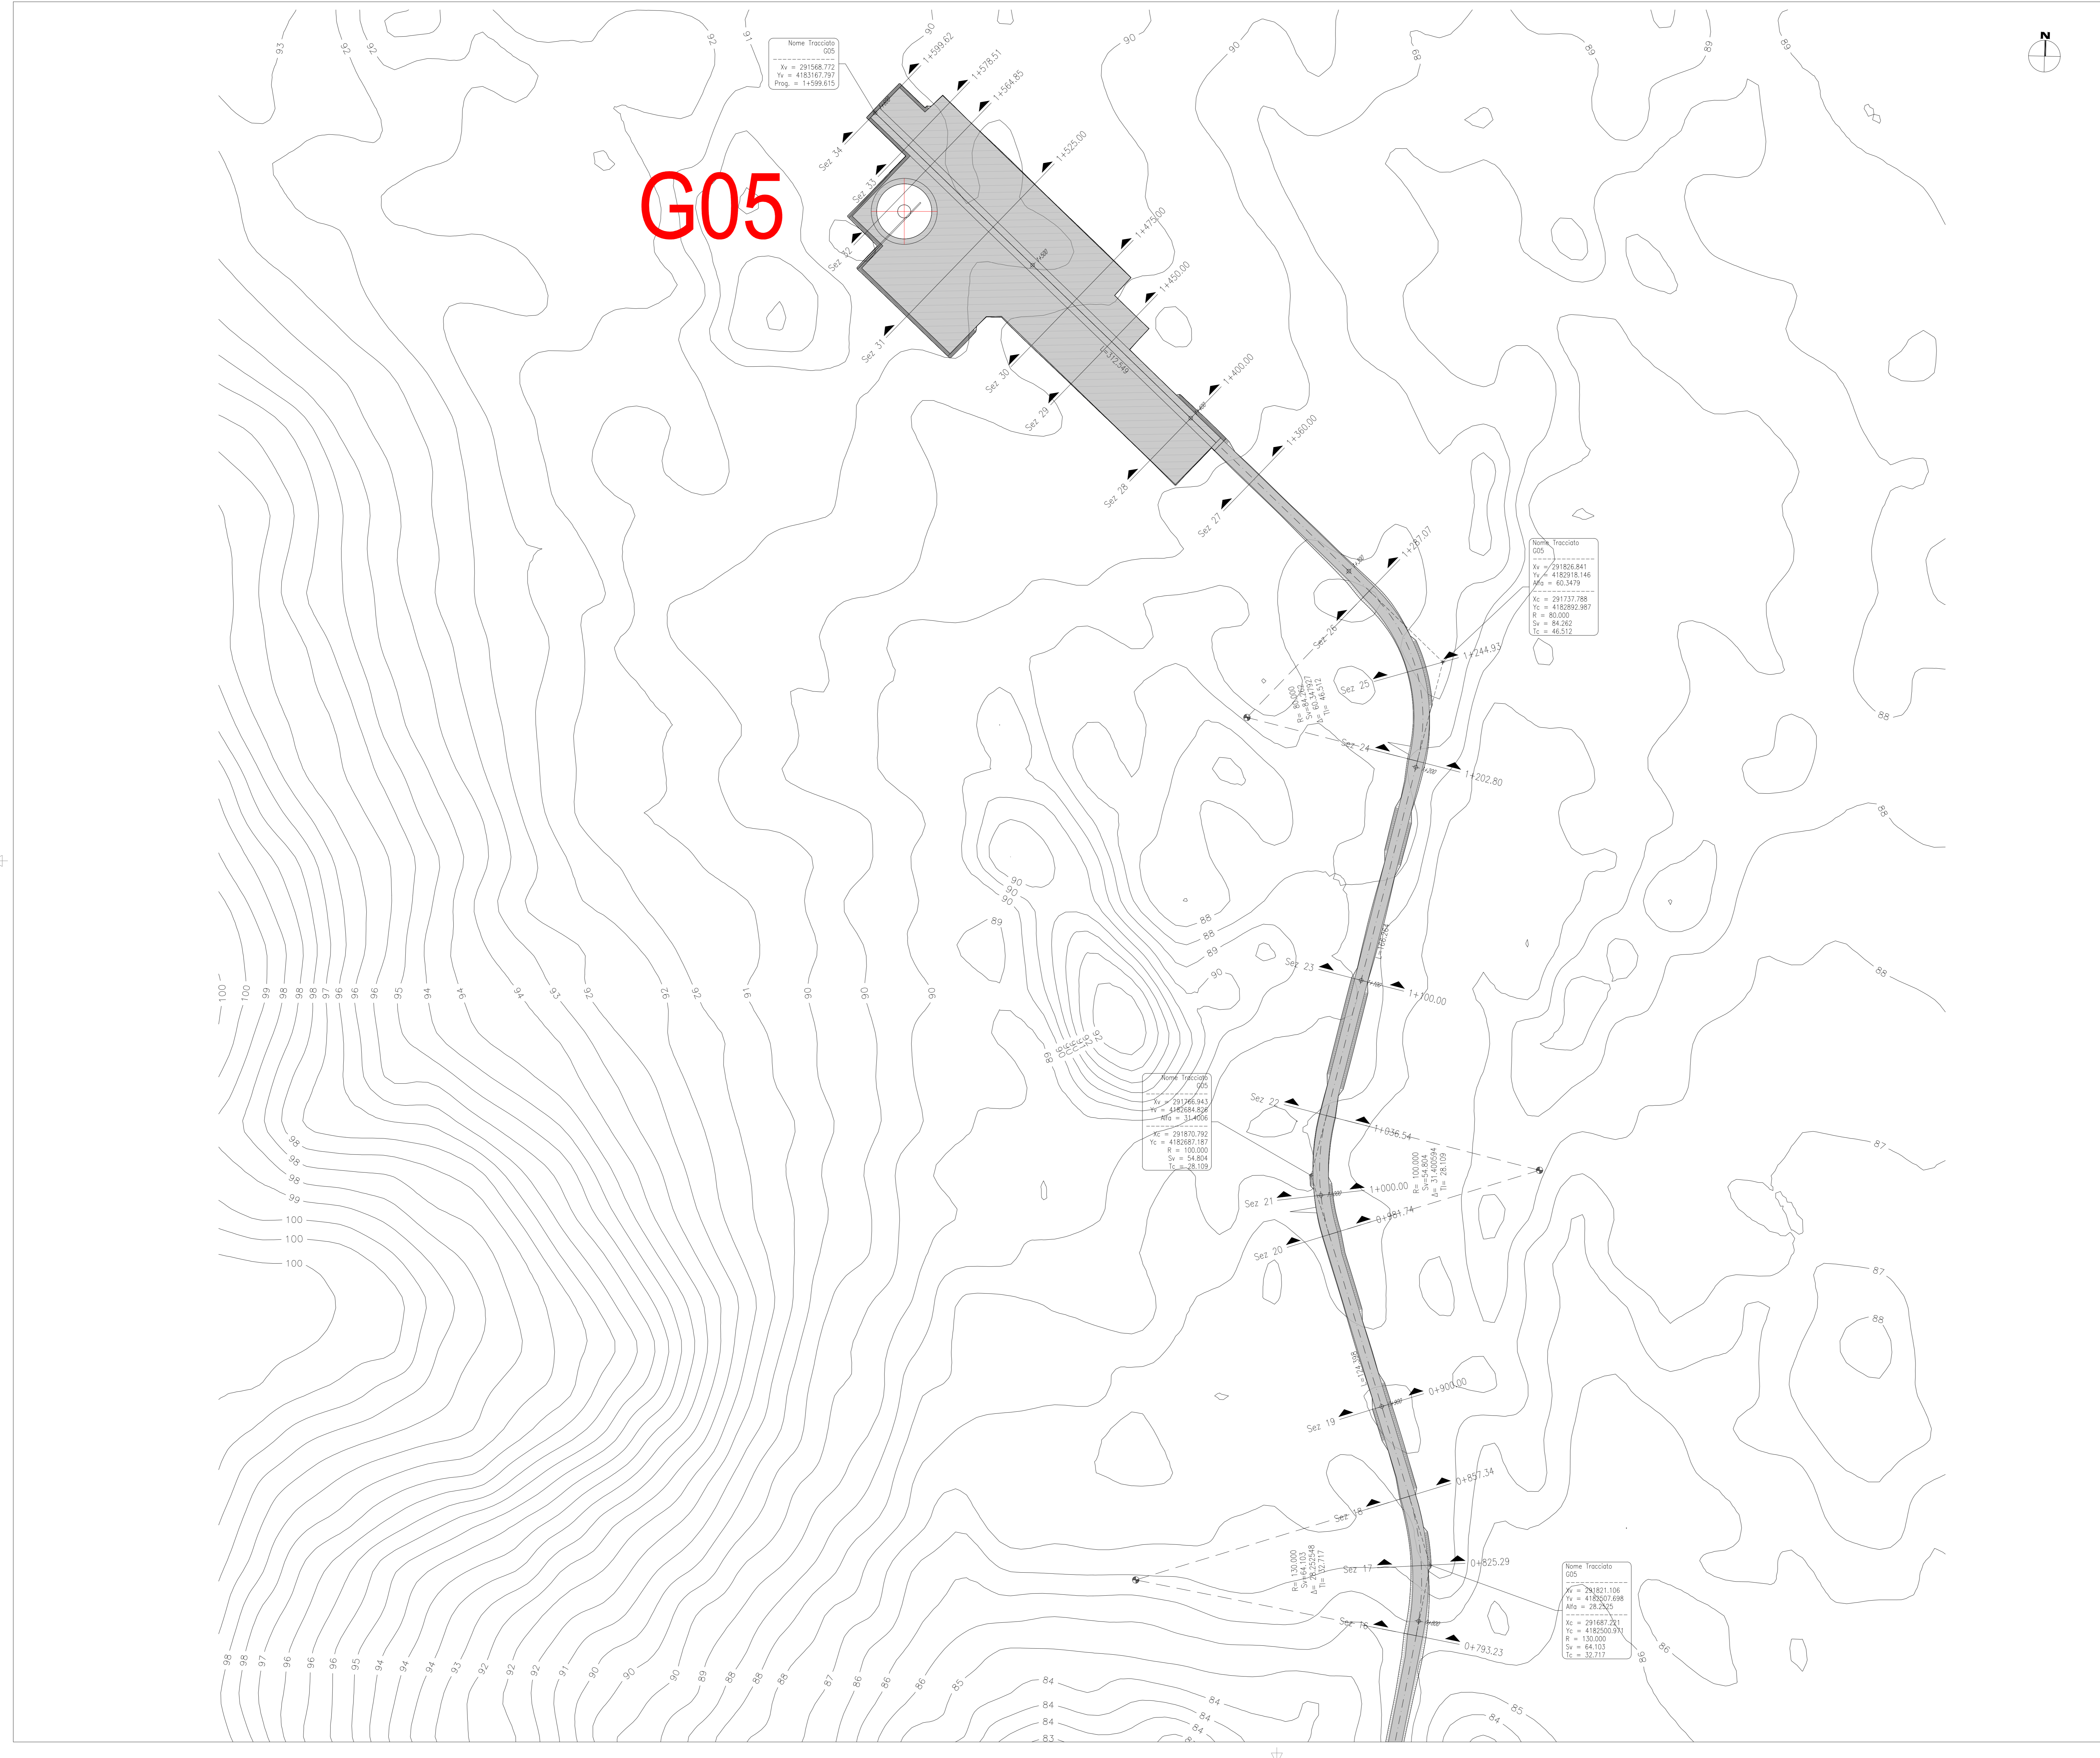


REV.	DATE	DESCRIPTION	PREPARED	CHECKED	APPROVED
00	2020-12-01	Prima emissione	F. Galati	D. Gragnola	L. Lazzari

PROJECT: COSTRUZIONE DELL'IMPIANTO EOLICO DI "TRAPANI 2"	
FILE NAME: GRE.EEC.D.25.IT.W.13824.00.000.00 - Layout Strada	
CLASSIFICATION: PUBLIC	FORMAT: A0
SCALE: 1:1000	PLOT SCALE: 1:1
SHEET: 2 di 6	
UTILIZATION SCOPE: BASIC DESIGN	TITLE: LAYOUT STRADE TP2-G05 - PLANIMETRIA
ENGINEERING & CONSTRUCTION	EGP VALIDATION
VALIDATED BY: A.Posti	EGP CODE
VERIFIED BY: G. Buonomo, M. Vallojo	
COLLABORATORS: GRE.EEC.D.25.IT.W.13824.00.000.00	

Profilo: G05
Scala : 200:20
Q.Rif. : 80.00

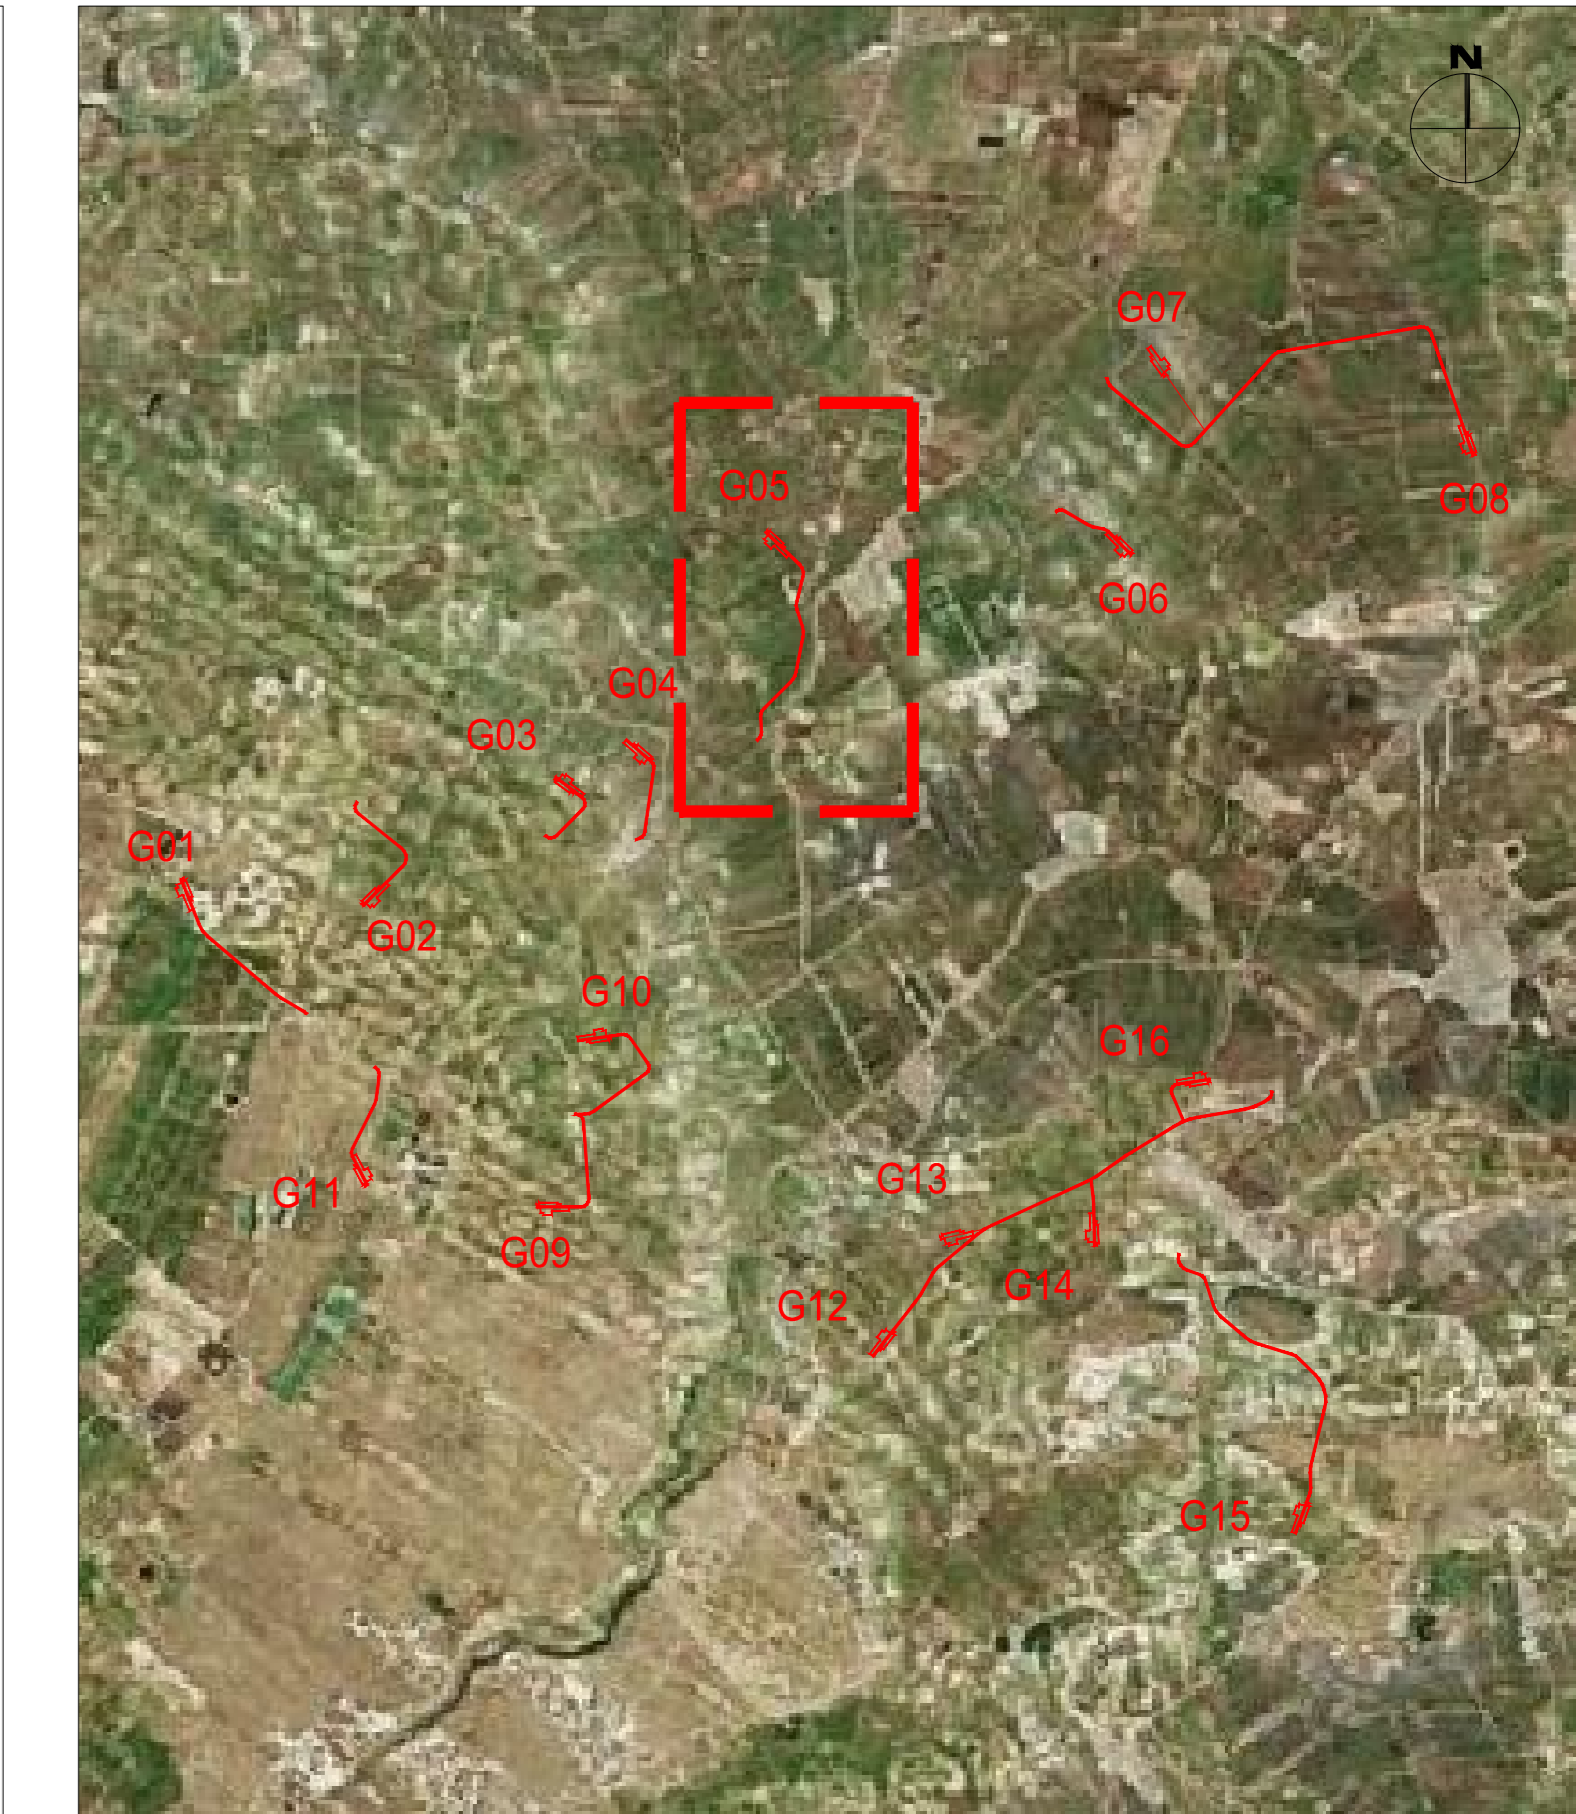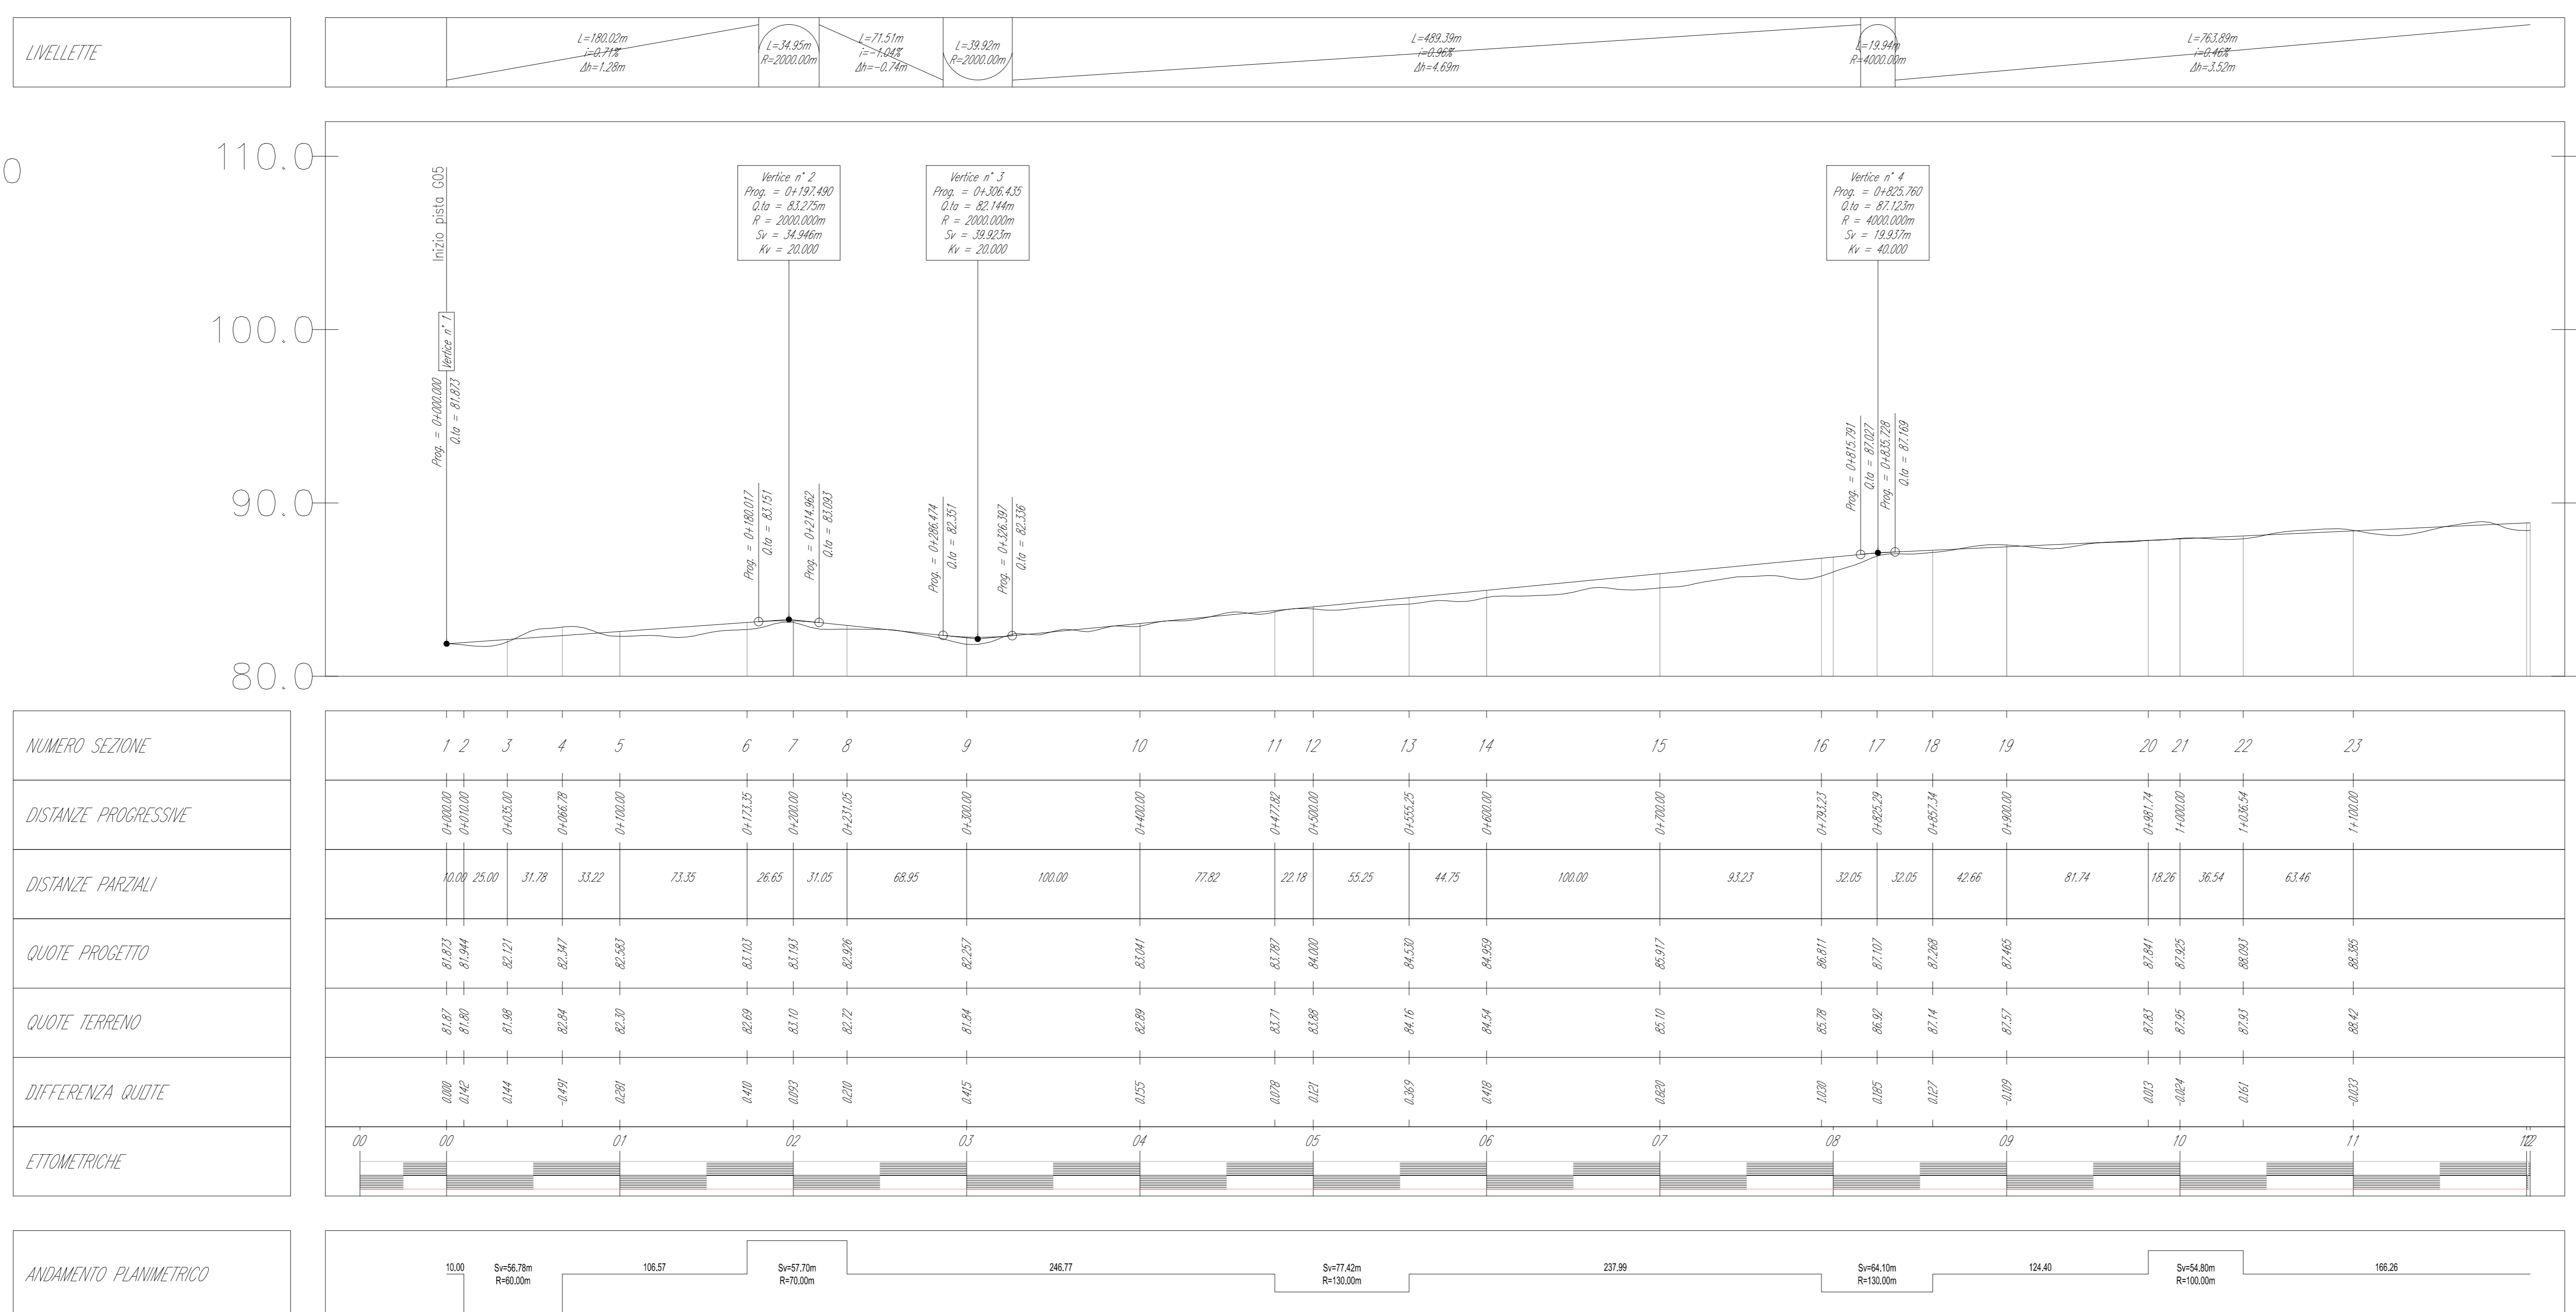

Profilo: G05_sotto
Scala : 200:20
Q.Rif. : 85.00

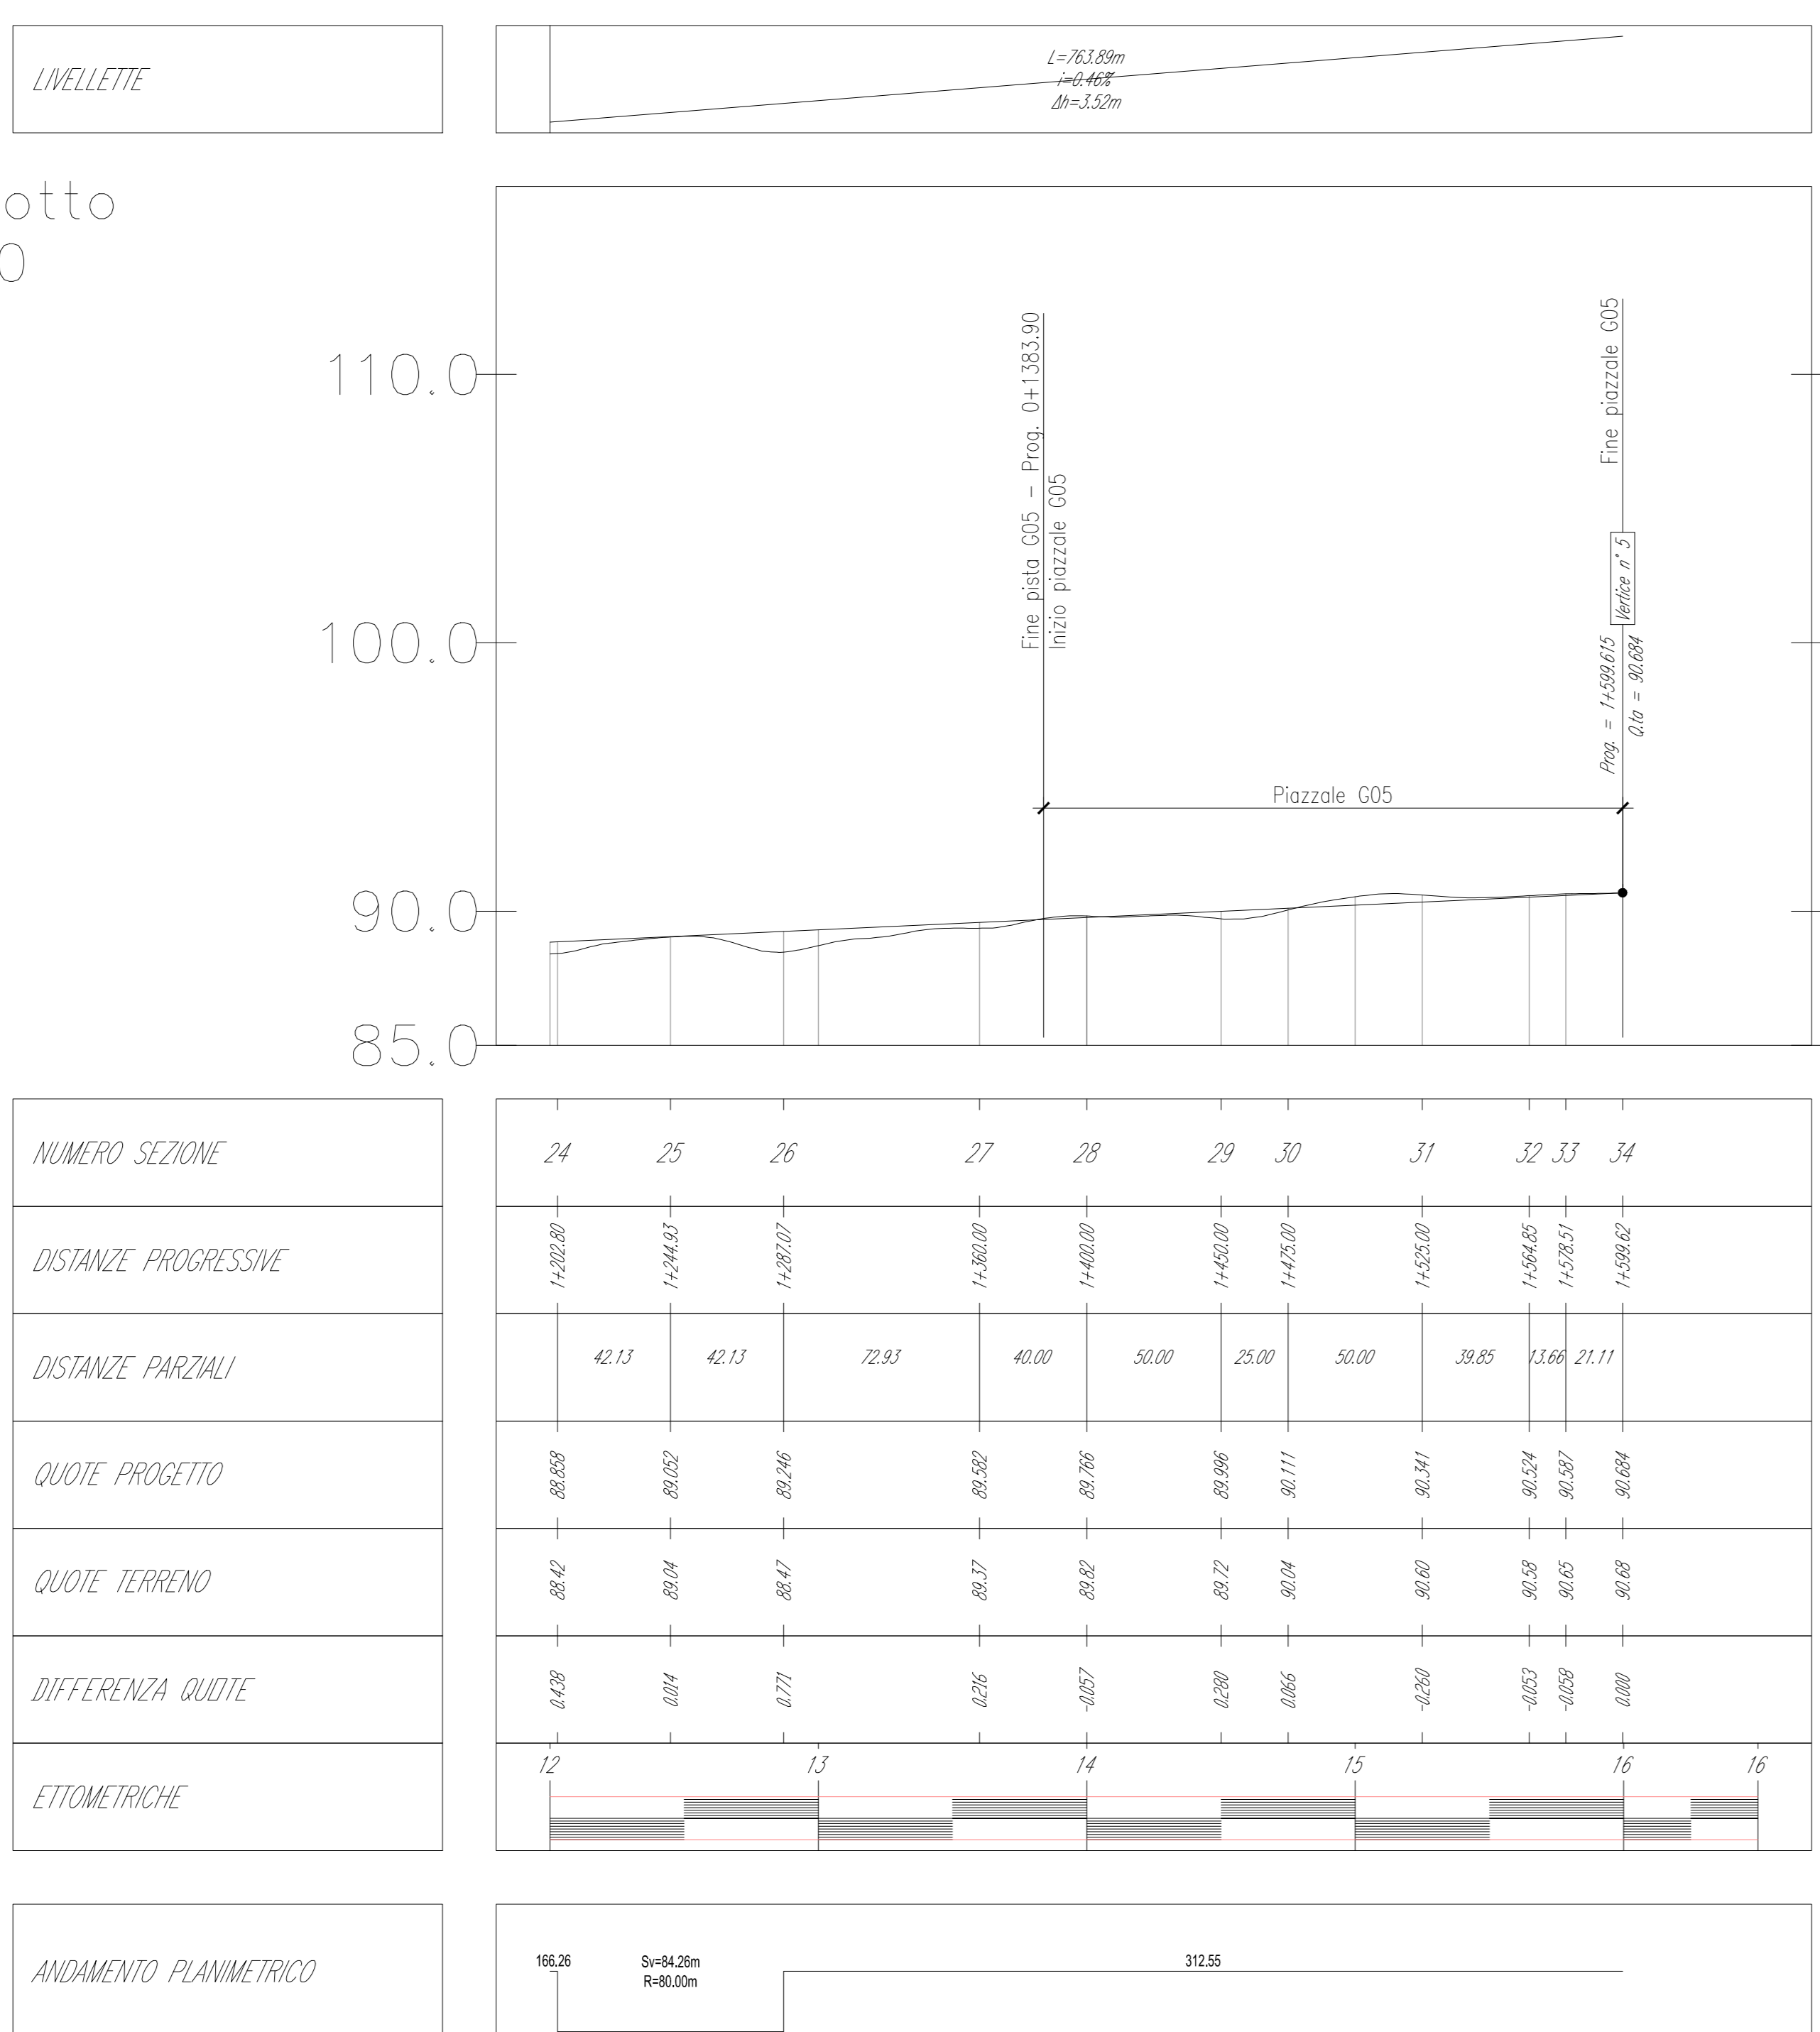

REV	DATE	DESCRIPTION	PREPARED	CHECKED	APPROVED
00	2020-12-01	Prima emissione	F. Galati	D. Gragnola	L. Laezza

PROJECT: COSTRUZIONE DELL'IMPIANTO EOLICO DI "TRAPANI 2"

FILE NAME: GRE.EEC.D.25.IT.W.13824.00.090.00 - Layout Strada

CLASSIFICATION: PUBLIC

FORMAT: A0

SCALE: 1:2000/200

PLOT SCALE: 1:1

SHEET: 3 di 6

UTILIZATION SCOPE: BASIC DESIGN

TITLE: LAYOUT STRADE TP2-G05 - PROFILO

ENGINEERED BY: A.Posti

VERIFIED BY: G. Buonomo, M. Vallojo

GROUP: GRE.EEC

FUNCTION: D25

TYPE: ITW138240009000


PLANT: TP2-G05

SYSTEM: TP2-G05

PROGRESSIVE: TP2-G05

REVISION: TP2-G05

G05
Sez. 1
Progr.: 0+000.00
Scala: 1:200
Q.Rif.: 80.00

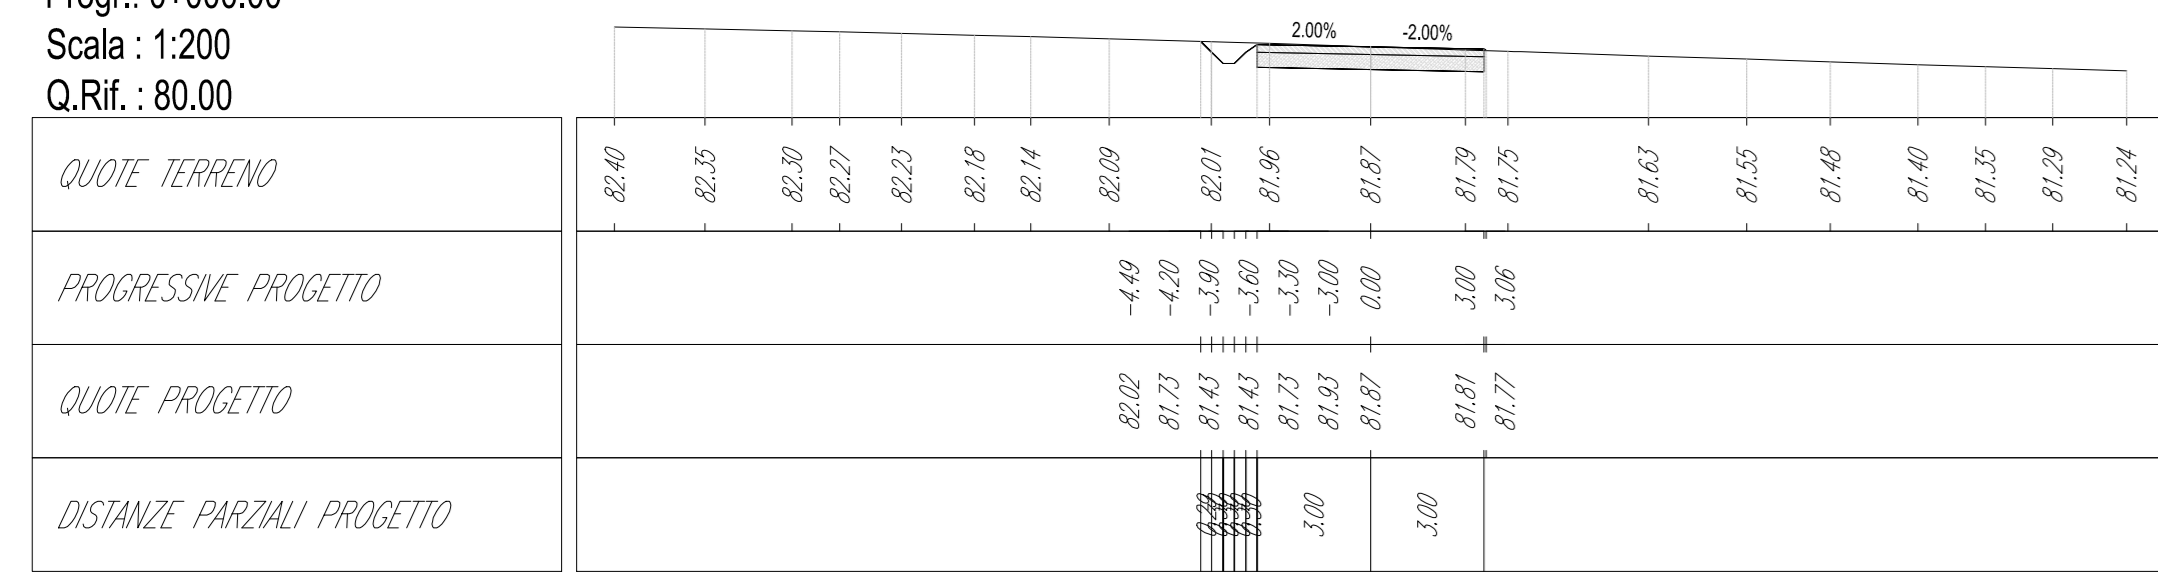


G05
Sez. 6
Progr.: 0+173.35
Scala: 1:200
Q.Rif.: 80.00




G05
Sez. 11
Progr.: 0+477.82
Scala: 1:200
Q.Rif.: 80.00



G05
Sez. 2
Progr.: 0+010.00
Scala: 1:200
Q.Rif.: 80.00

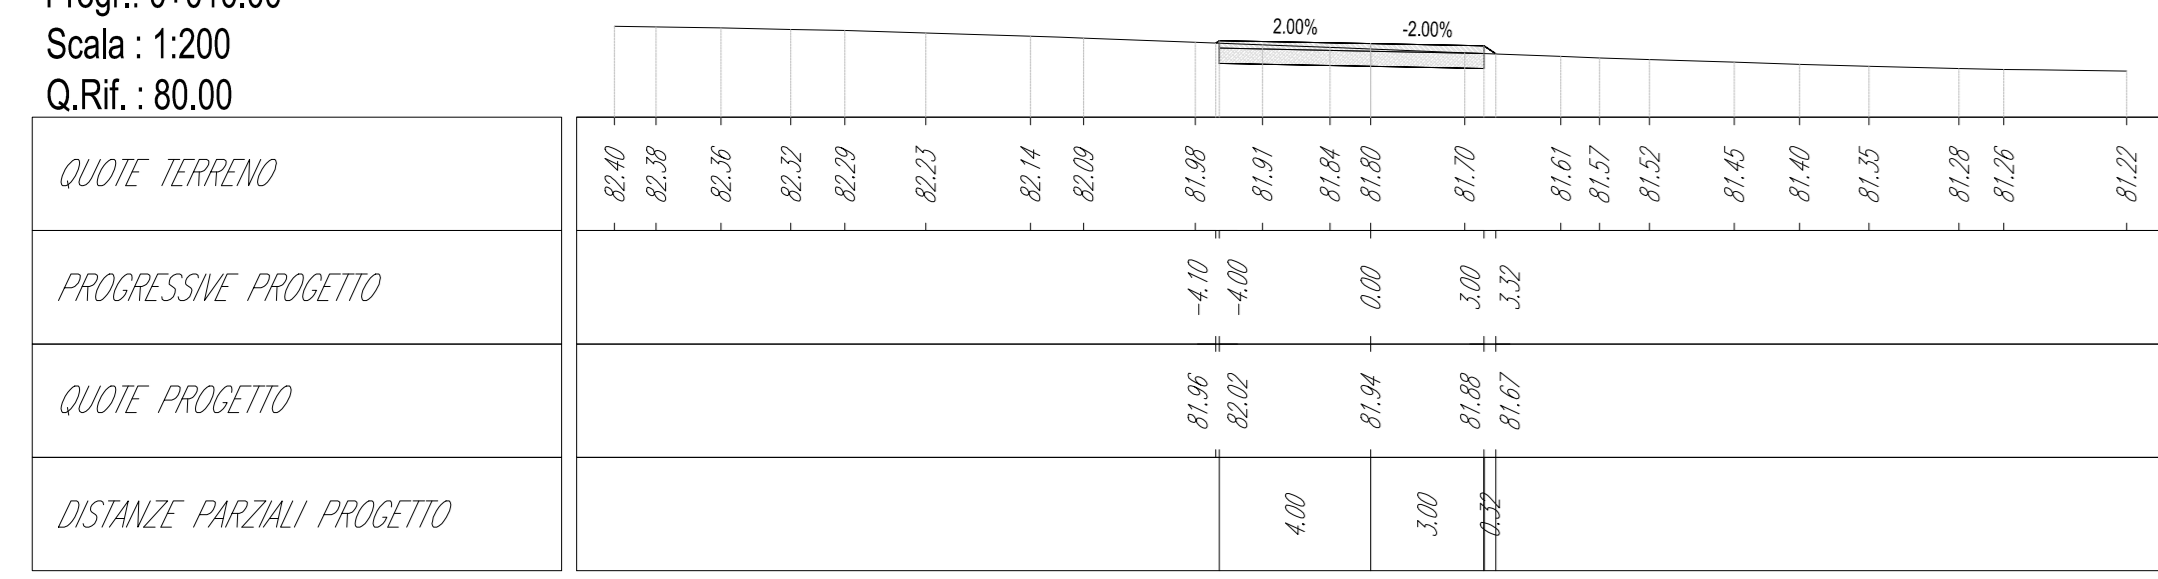


G05
Sez. 7
Progr.: 0+200.00
Scala: 1:200
Q.Rif.: 80.00

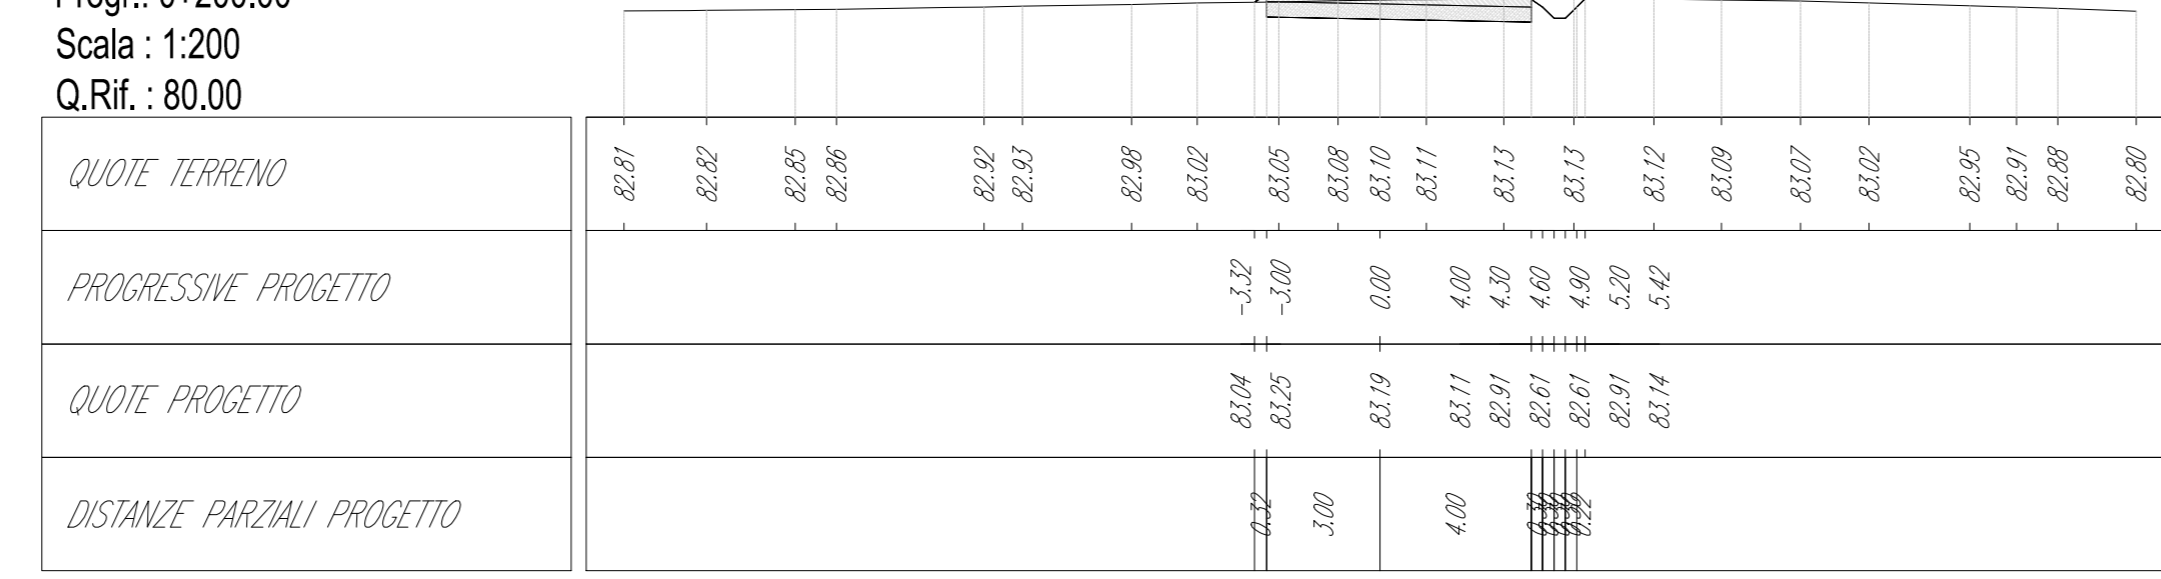

G05
Sez. 12
Progr.: 0+500.00
Scala: 1:200
Q.Rif.: 80.00




G05
Sez. 3
Progr.: 0+035.00
Scala: 1:200
Q.Rif.: 80.00

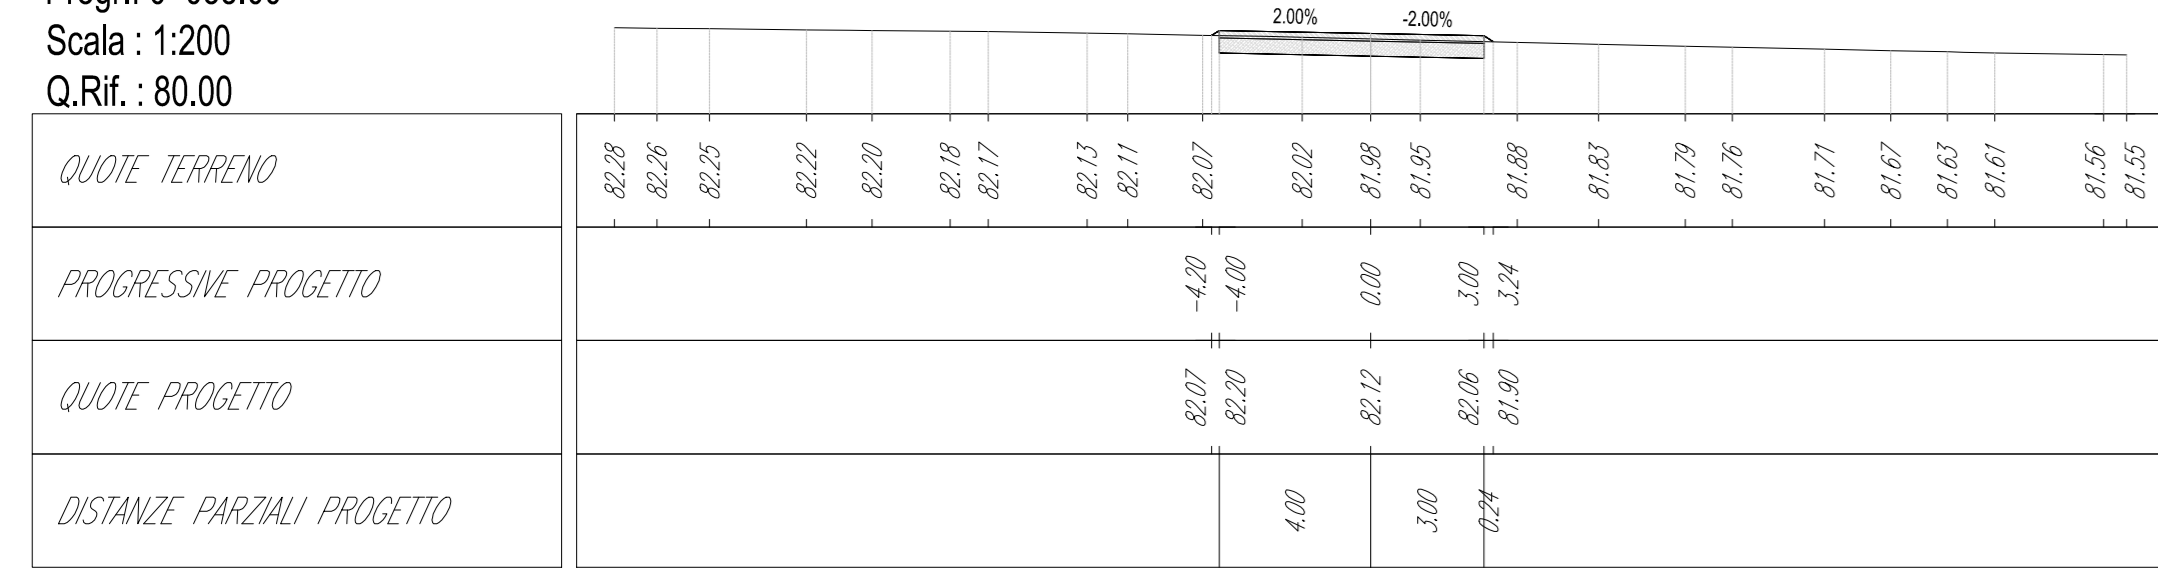

G05
Sez. 8
Progr.: 0+231.05
Scala: 1:200
Q.Rif.: 80.00




G05
Sez. 13
Progr.: 0+555.25
Scala: 1:200
Q.Rif.: 80.00

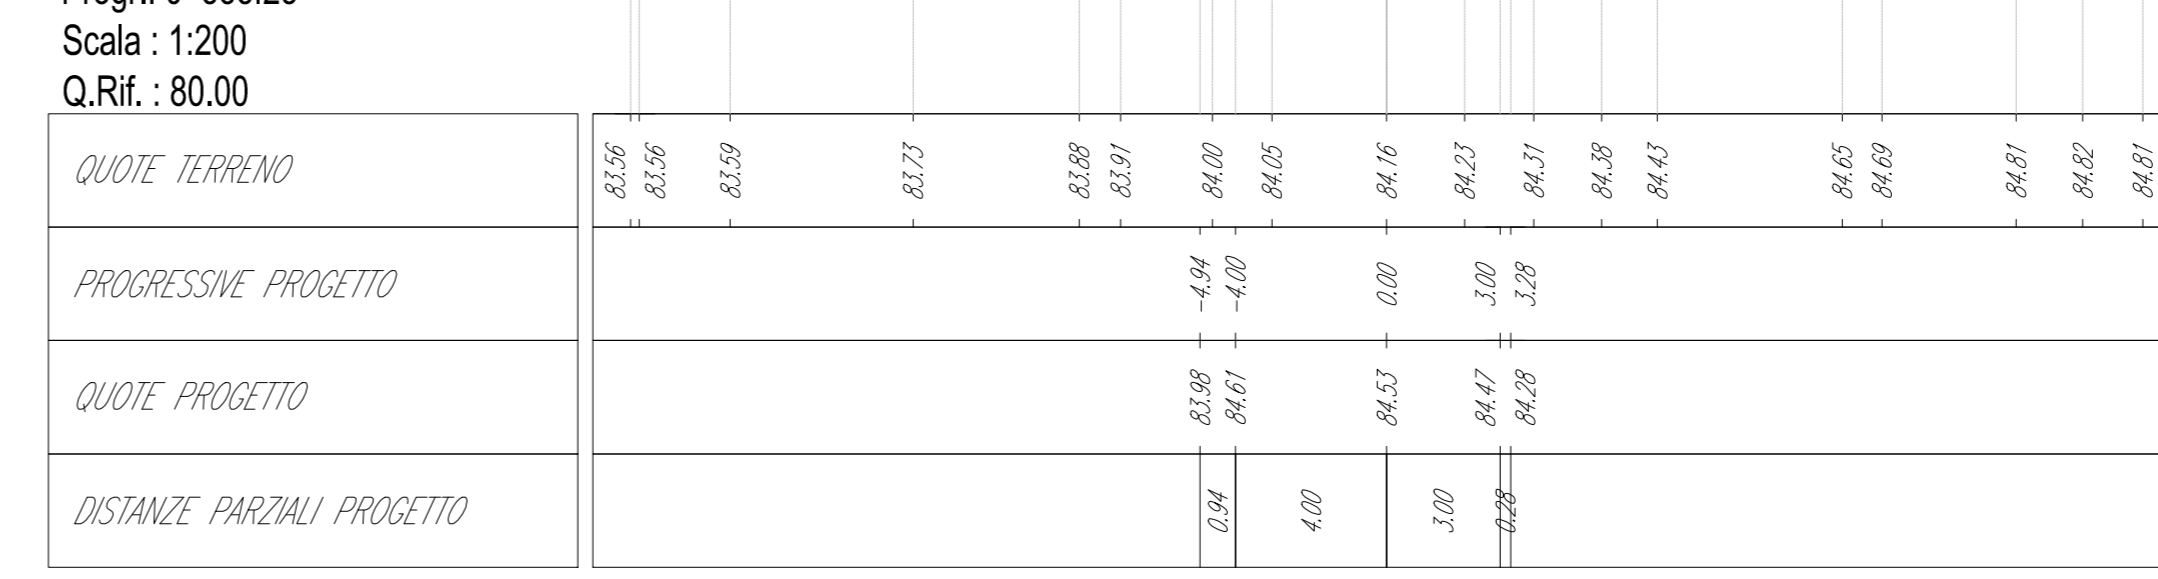

G05
Sez. 4
Progr.: 0+066.78
Scala: 1:200
Q.Rif.: 80.00




G05
Sez. 9
Progr.: 0+300.00
Scala: 1:200
Q.Rif.: 80.00

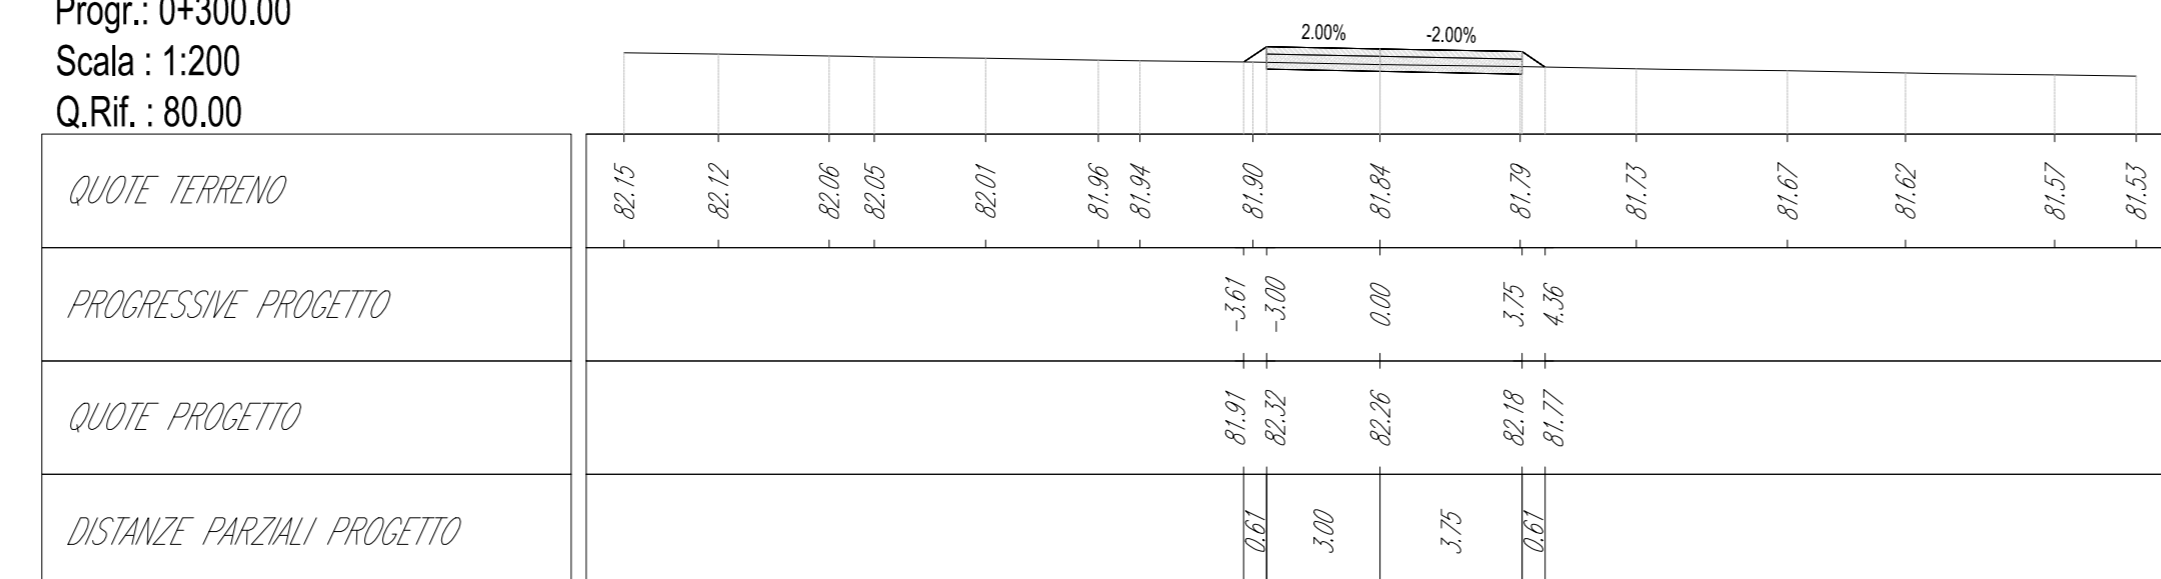


G05
Sez. 14
Progr.: 0+600.00
Scala: 1:200
Q.Rif.: 80.00




G05
Sez. 5
Progr.: 0+100.00
Scala: 1:200
Q.Rif.: 80.00

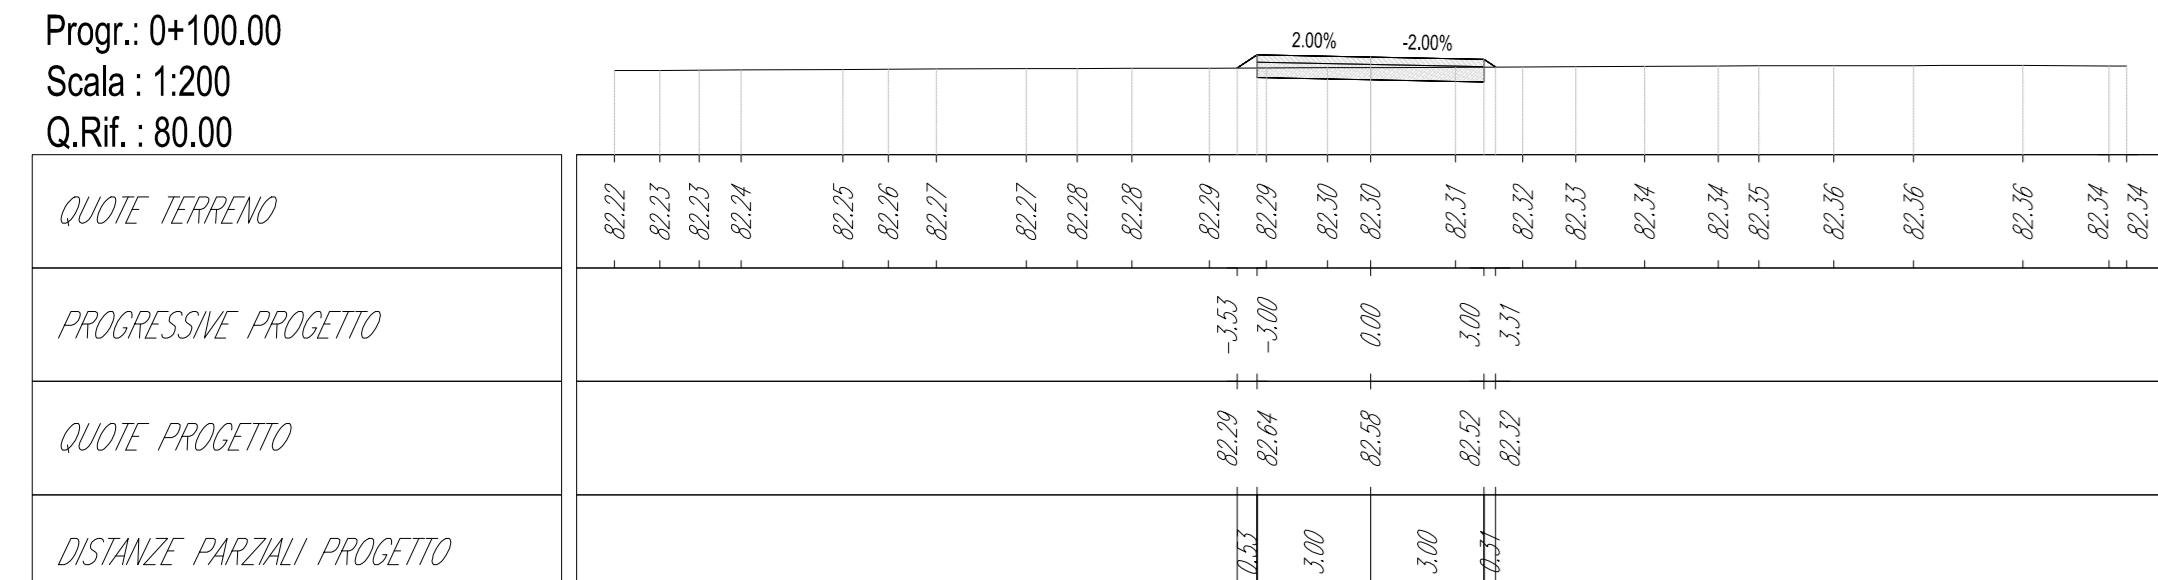


G05
Sez. 10
Progr.: 0+400.00
Scala: 1:200
Q.Rif.: 80.00

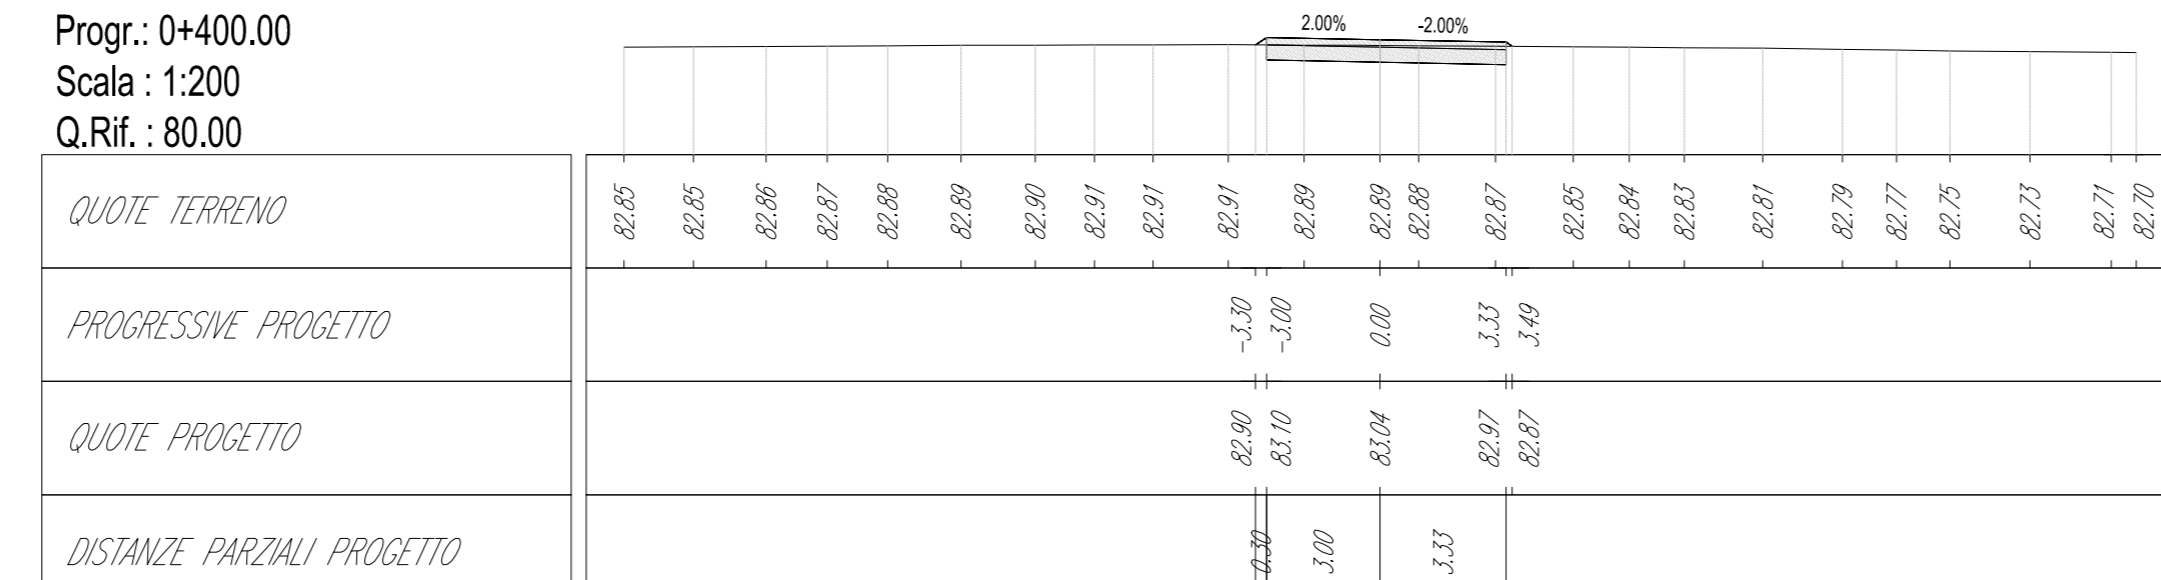













G05
Sez. 15
Progr.: 0+700.00
Scala: 1:200
Q.Rif.: 80.00

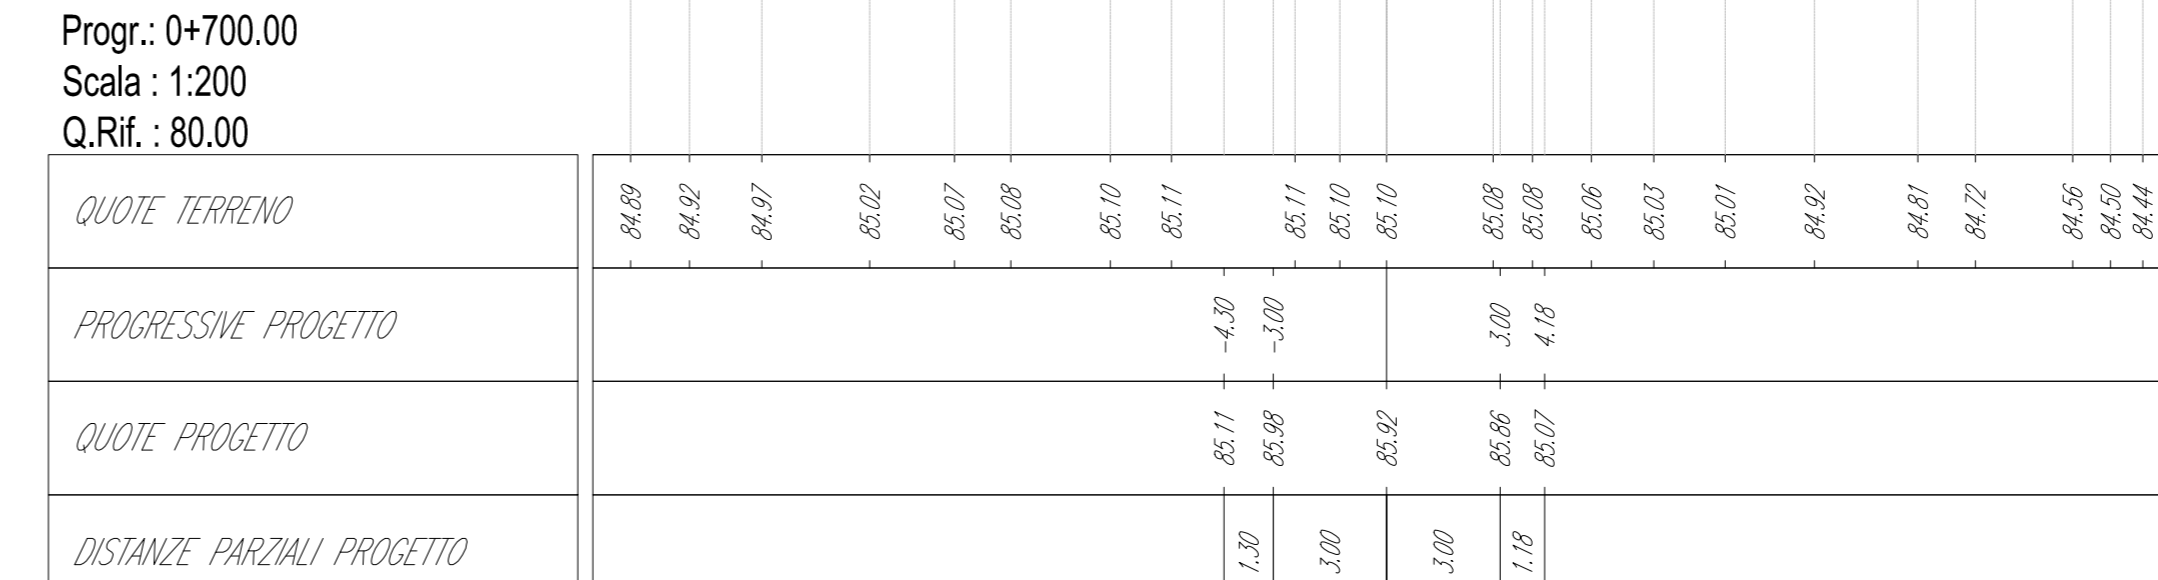

KEY MAP - Scala 1:50.000

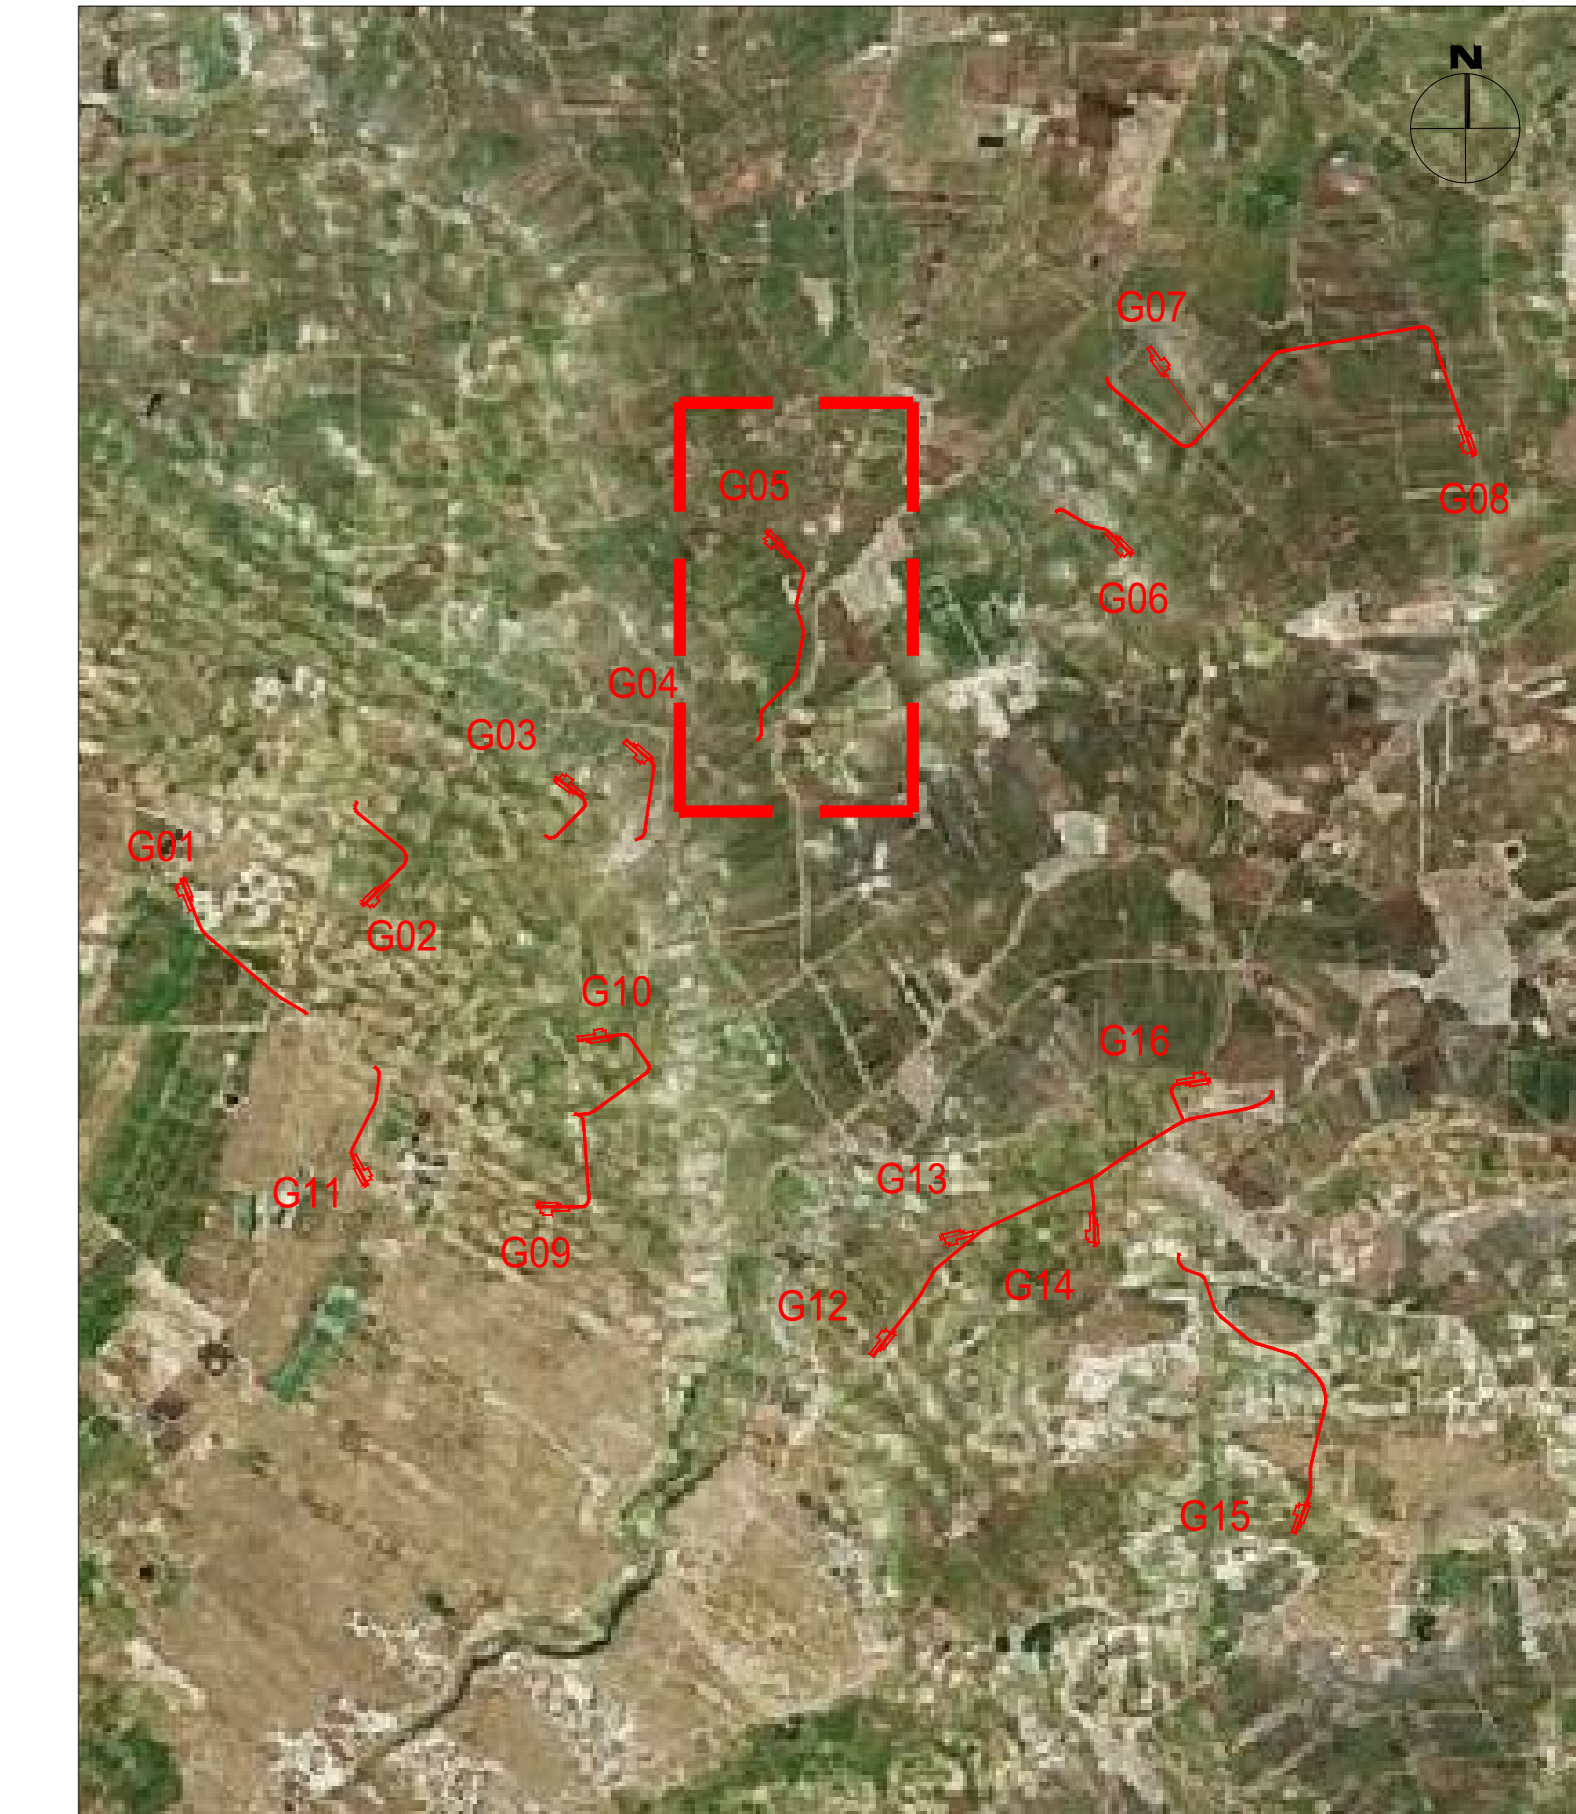

00	2020-12-01	Prima emissione	F. Galati	D. Gragnola	L. Laezza
REV.	DATE	DESCRIPTION	PREPARED	CHECKED	APPROVED
PROJECT: COSTRUZIONE DELL'IMPIANTO EOLICO DI "TRAPANI 2"			FILE NAME: GRE.EEC.D.25.IT.W.13824.00.090.00 - Layout Strade		
CLASSIFICATION: PUBLIC		FORMAT: A0	SCALE: 1:200	PLOT SCALE: 1:1	SHEET: 4 di 6
UTILIZATION SCOPE: BASIC DESIGN		TITLE: LAYOUT STRADE TP2-G05 - SEZIONI			
ENGINEERING & CONSTRUCTION			EGP CODE		
VALUED BY: A.Posti			GROUP: FUNCTION: TYPE: USER: COUNTRY: TEC: PLANT: SYSTEM: PROGRESSIVE: REVISION:		
VERIFIED BY: G. Buonomo, M. Vallojo			GRE.EEC.D.25.IT.W.13824.00.090.00		

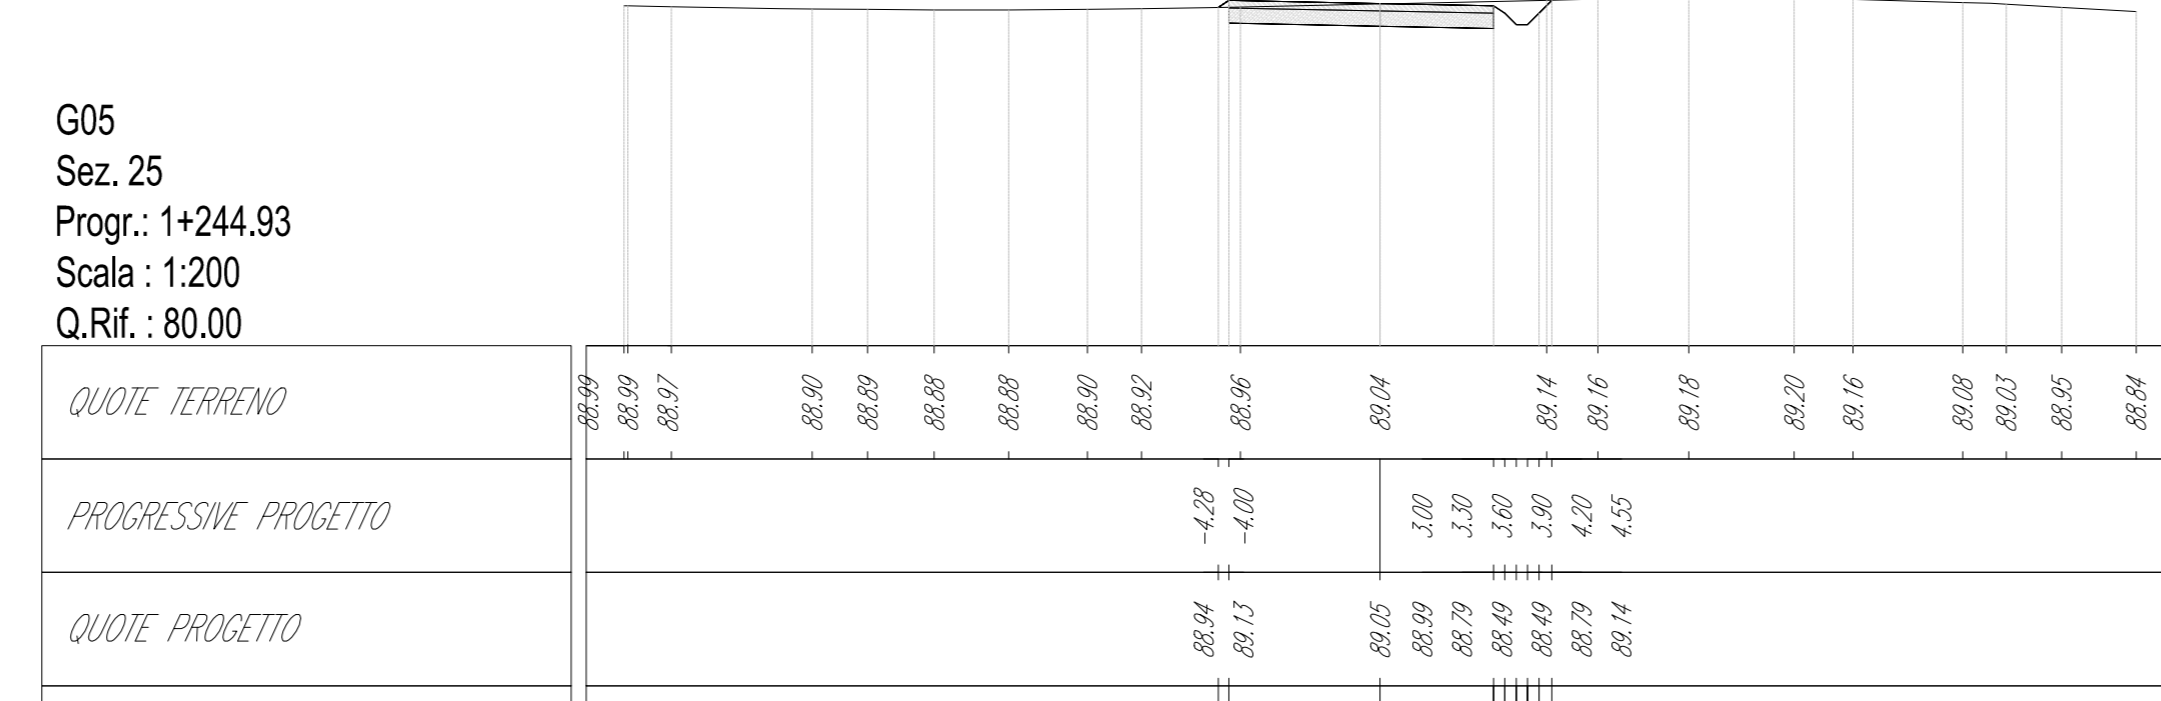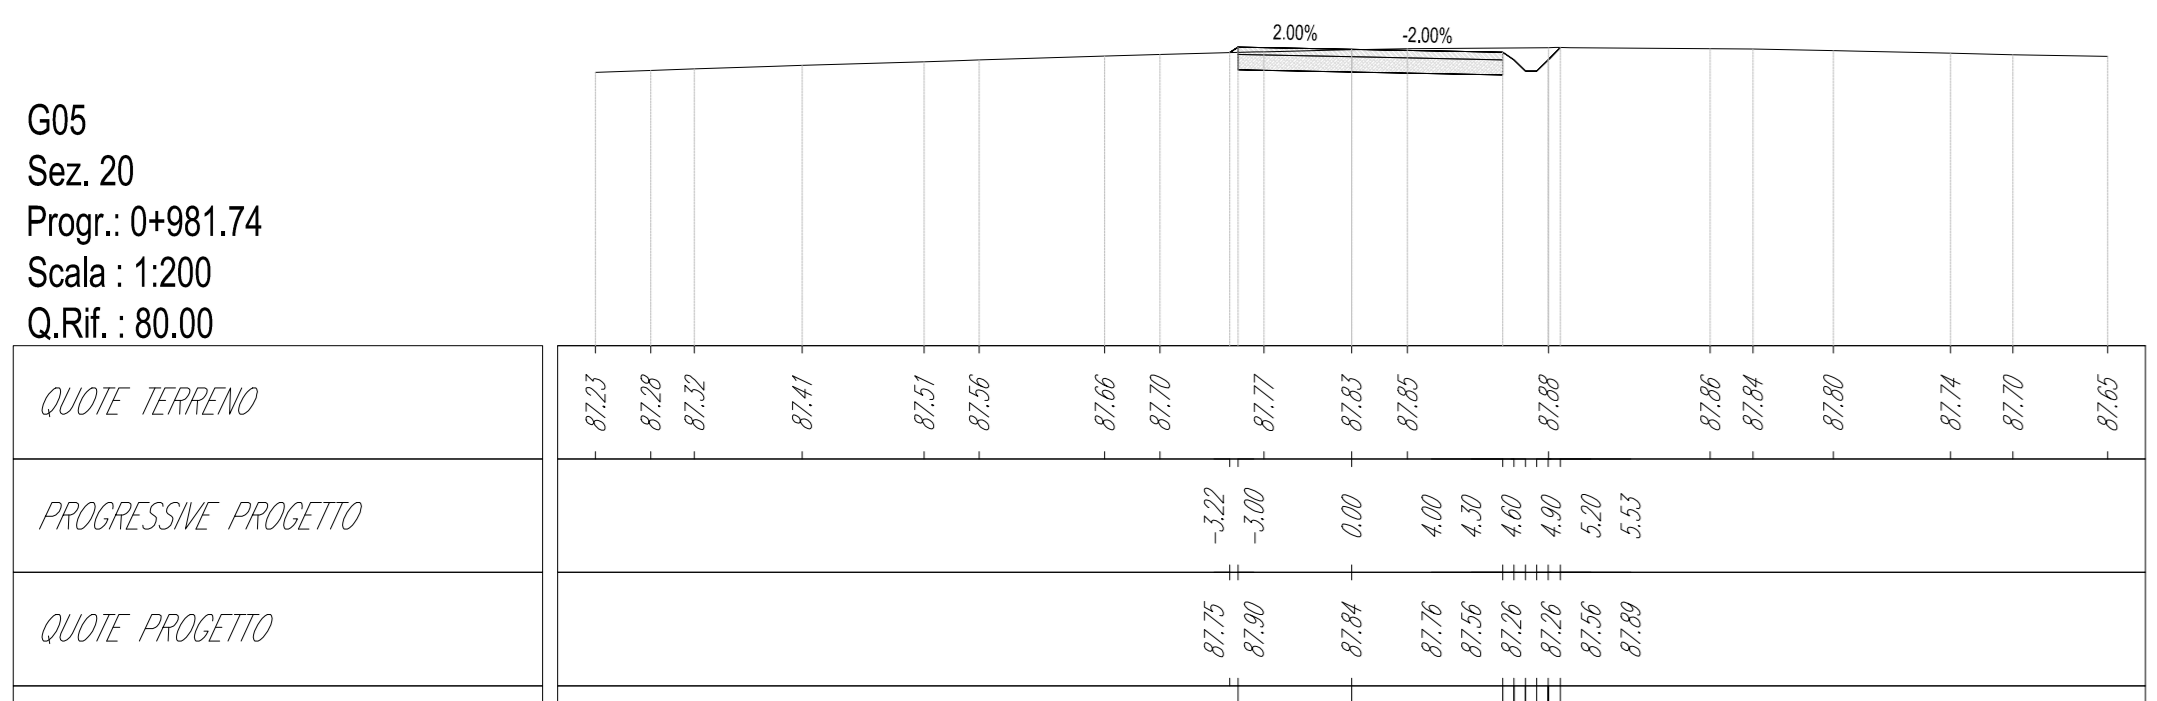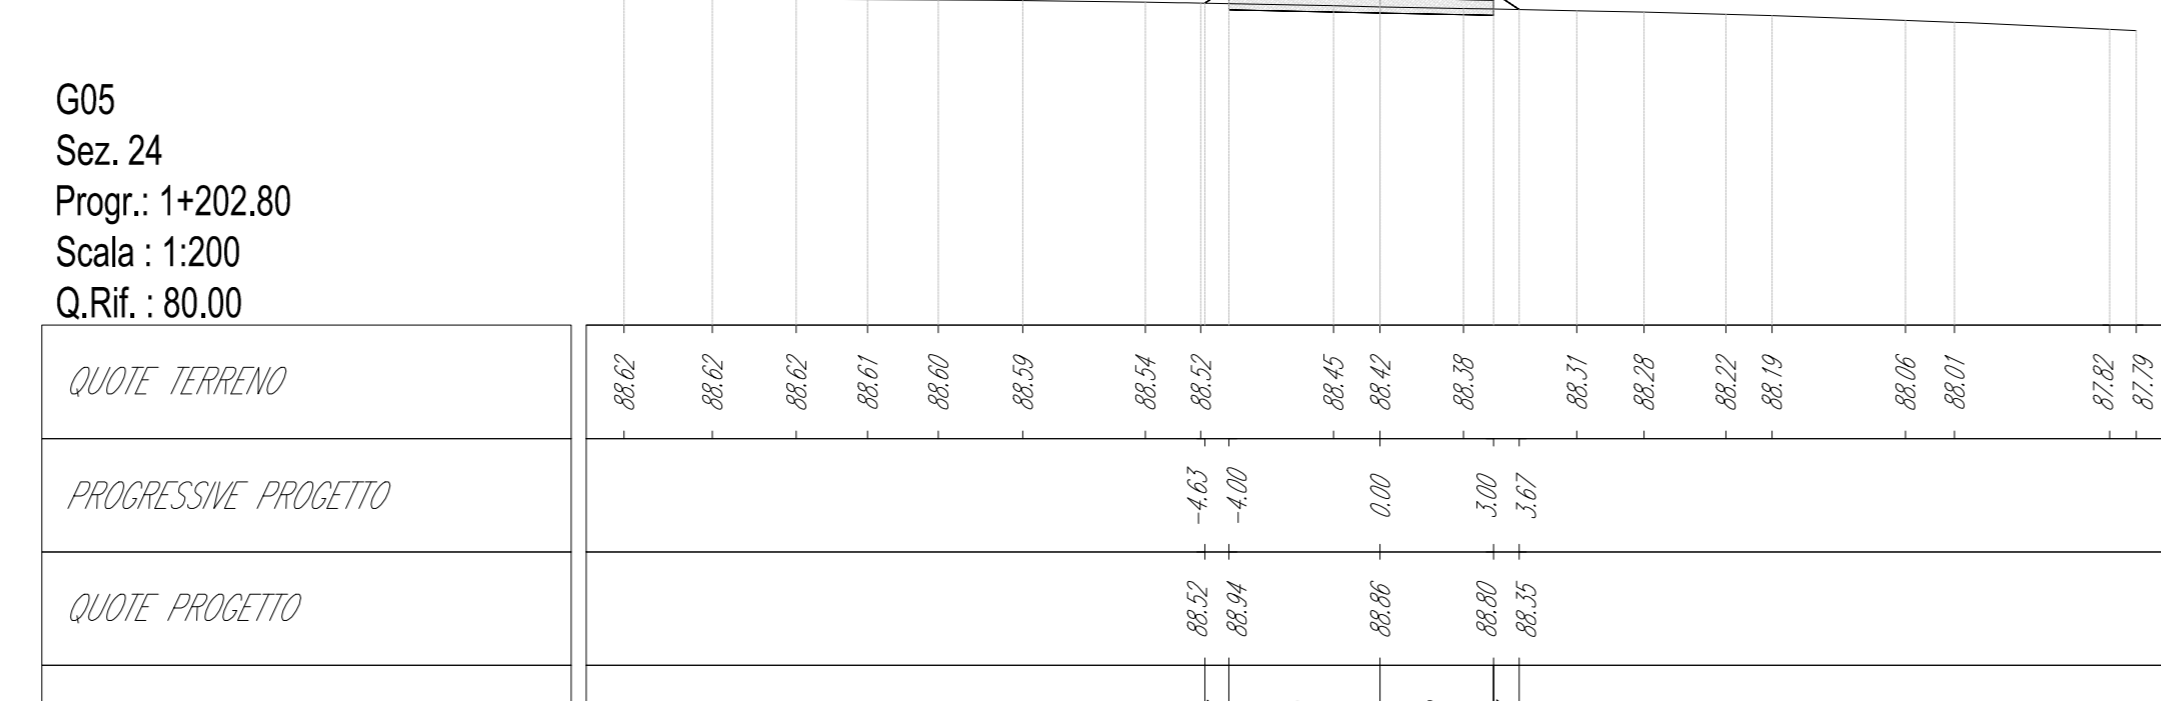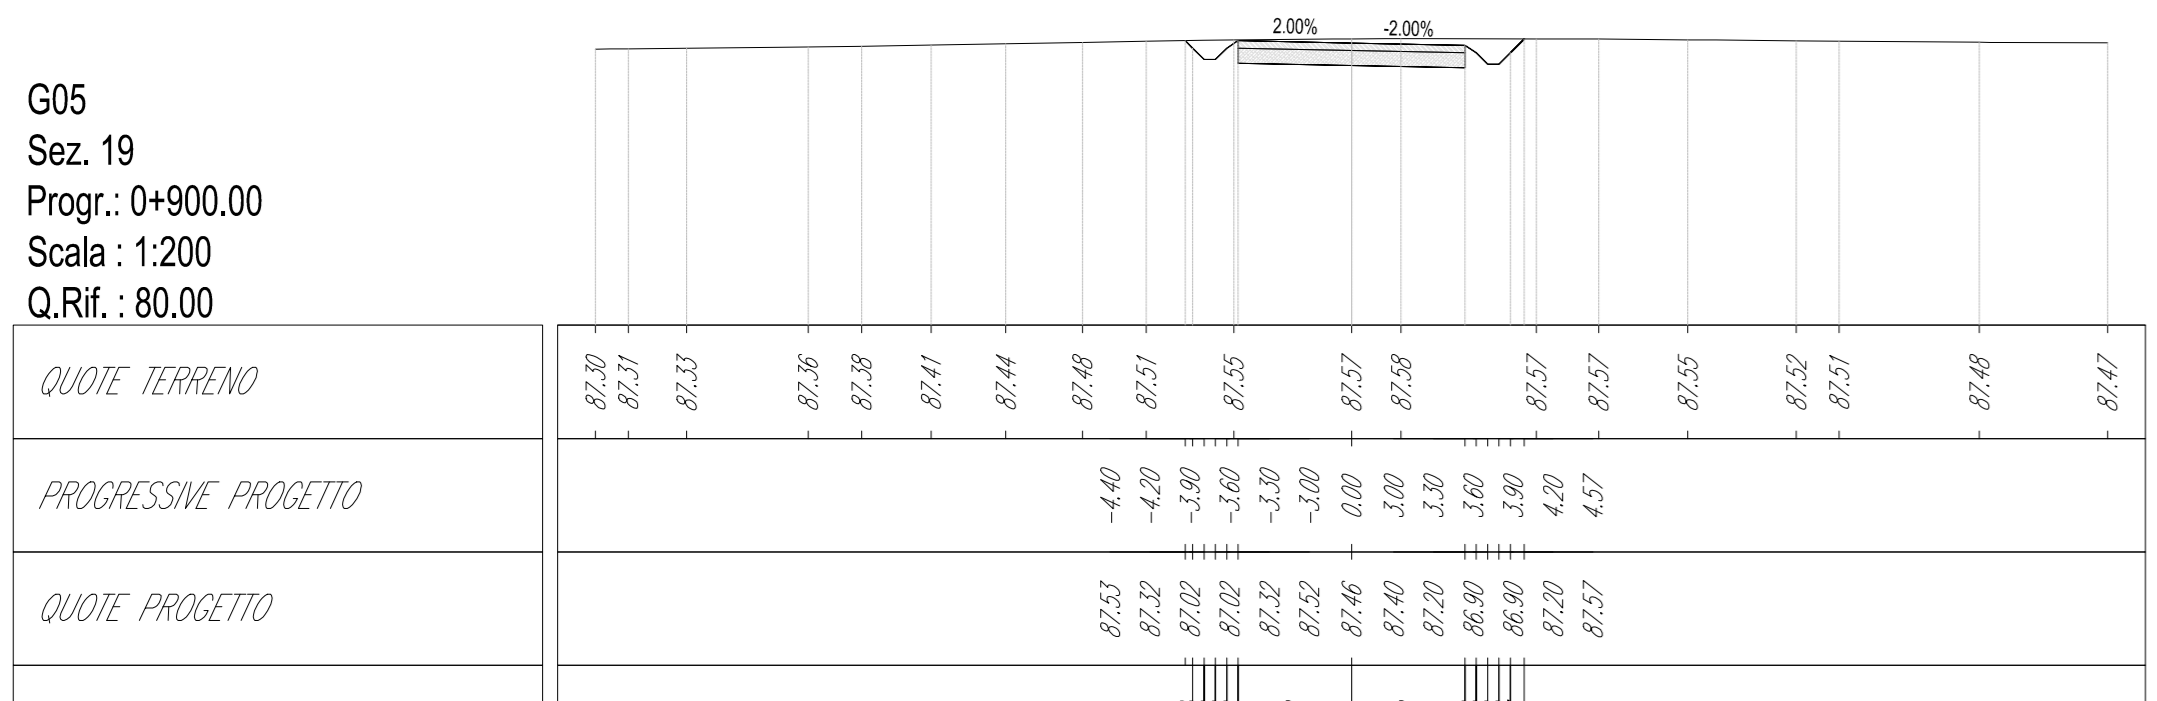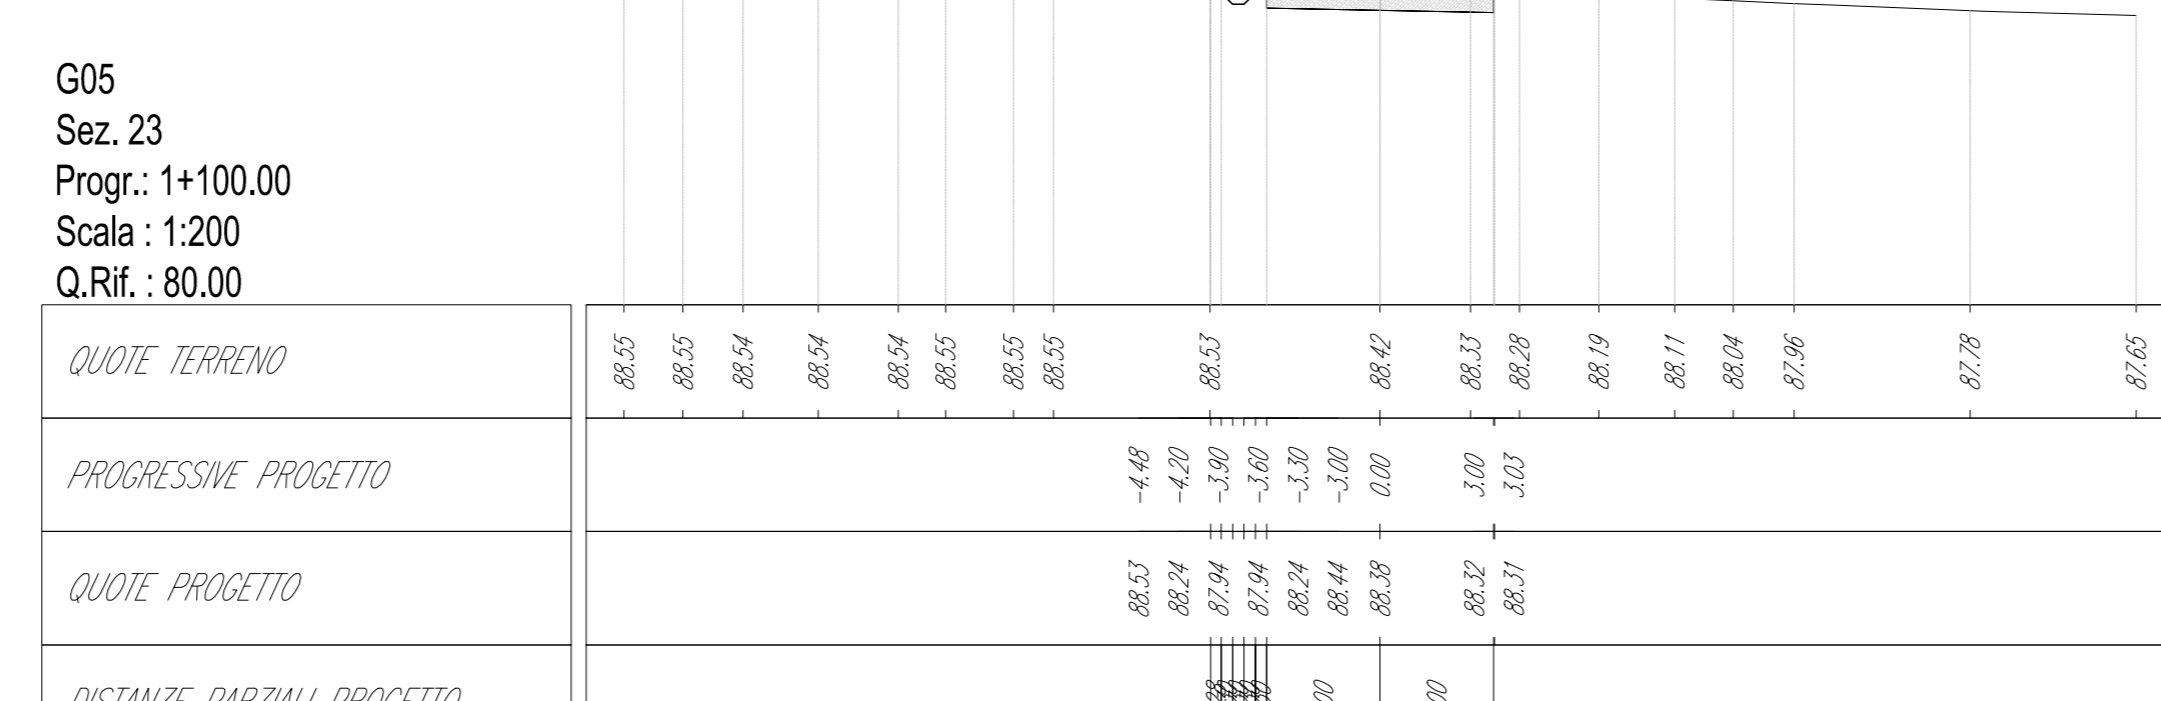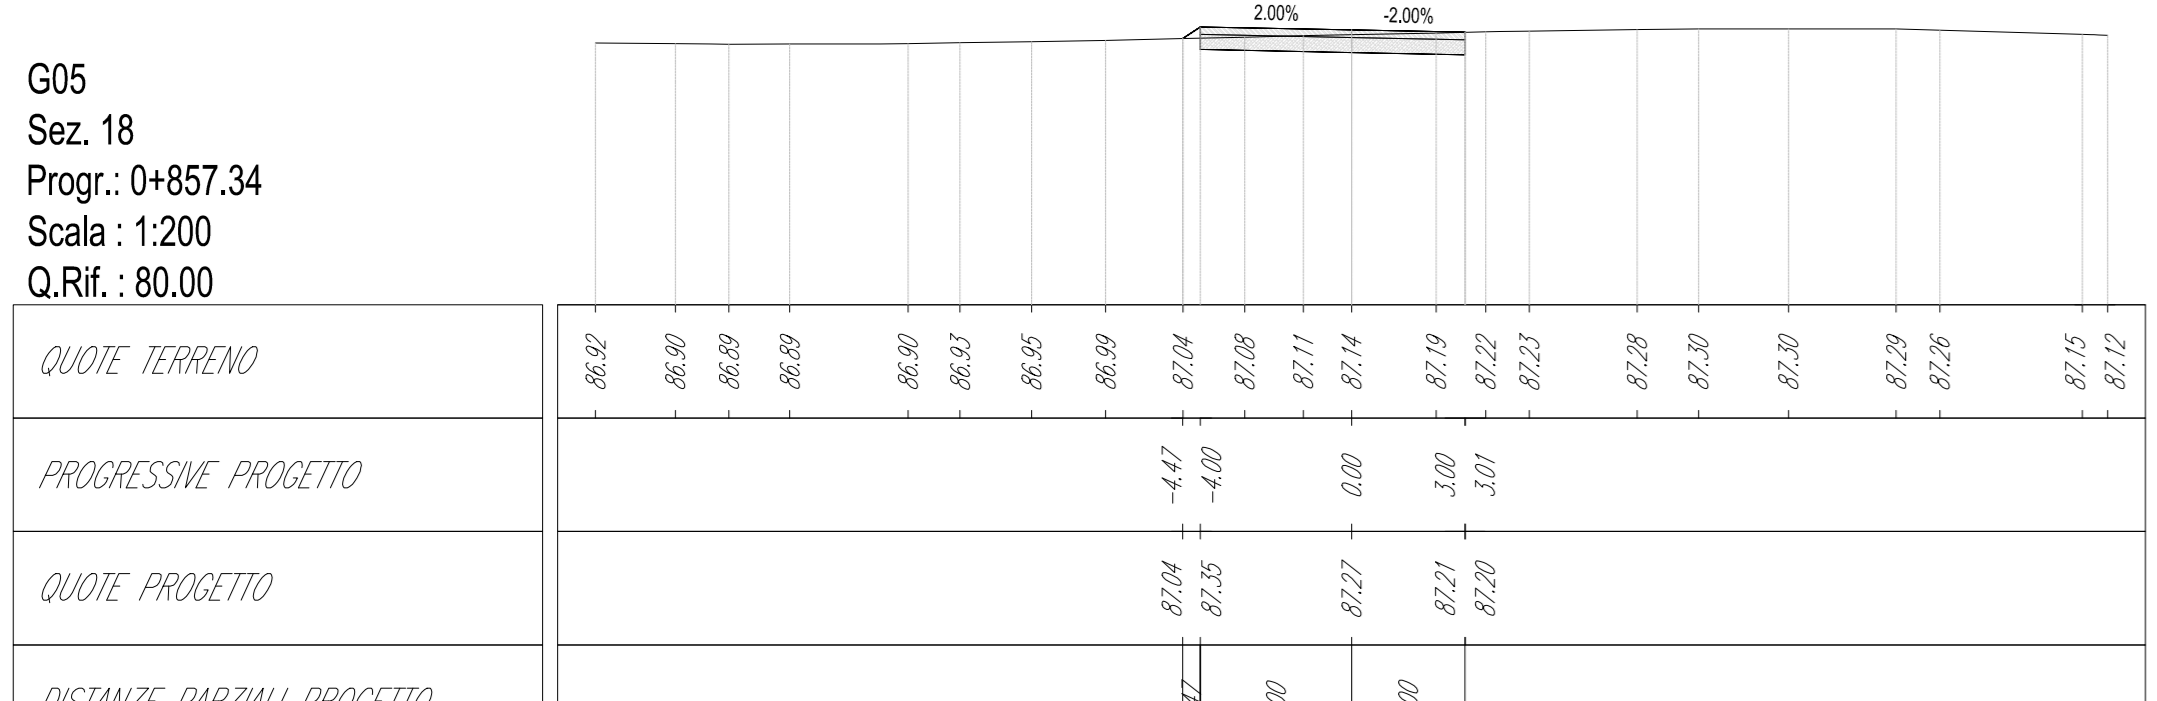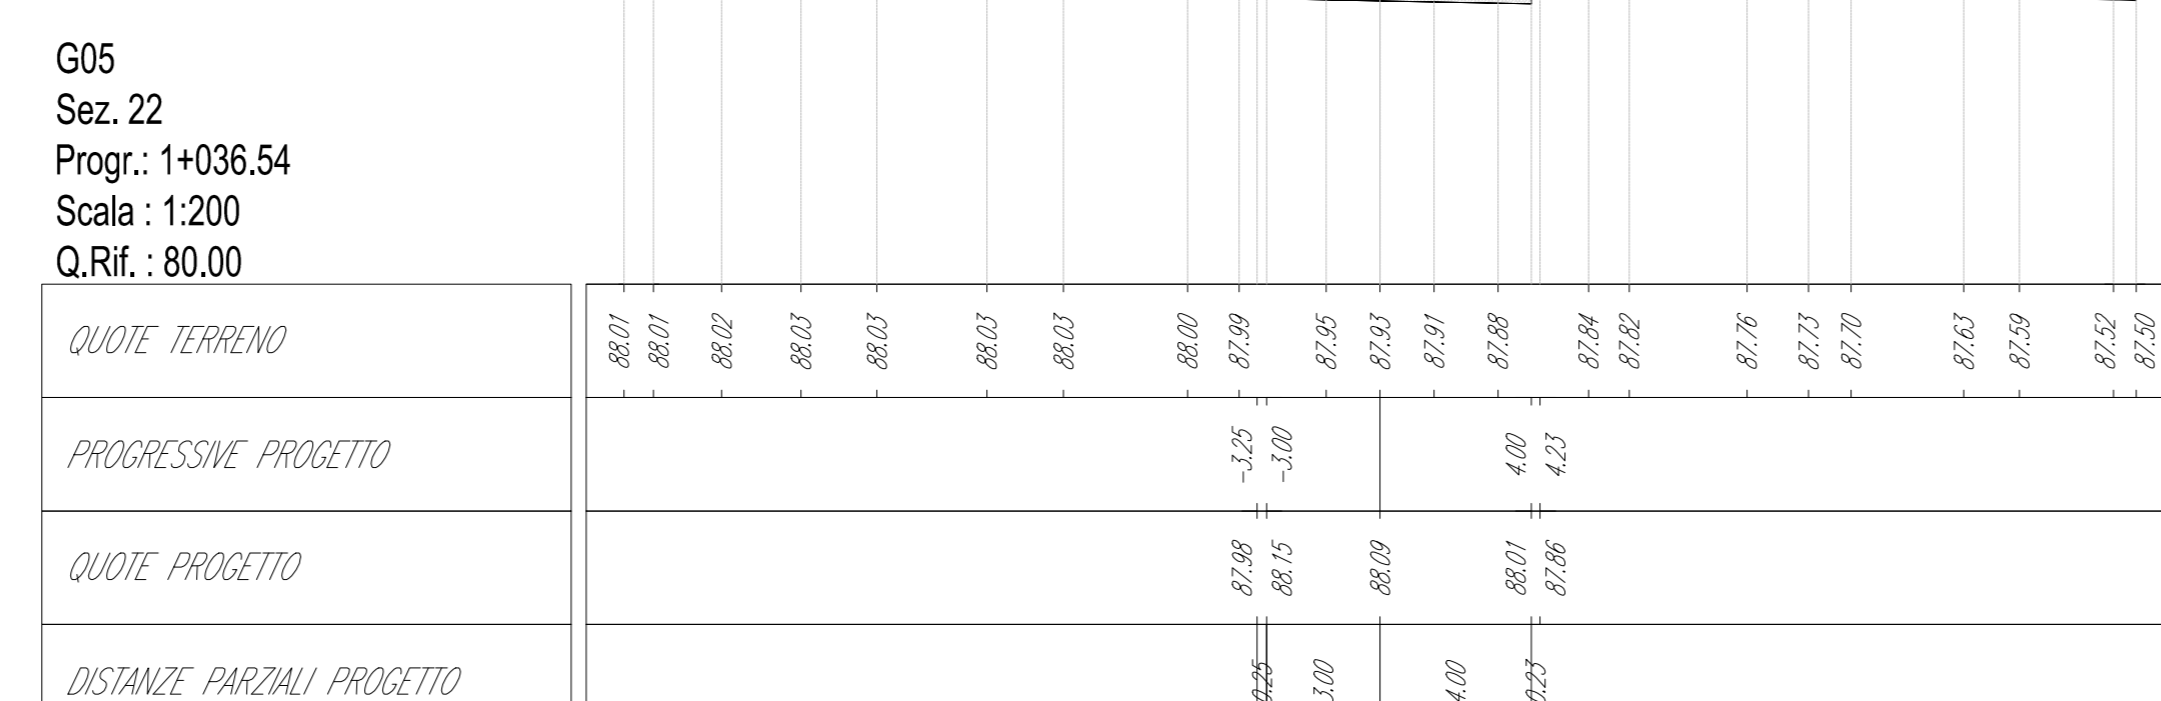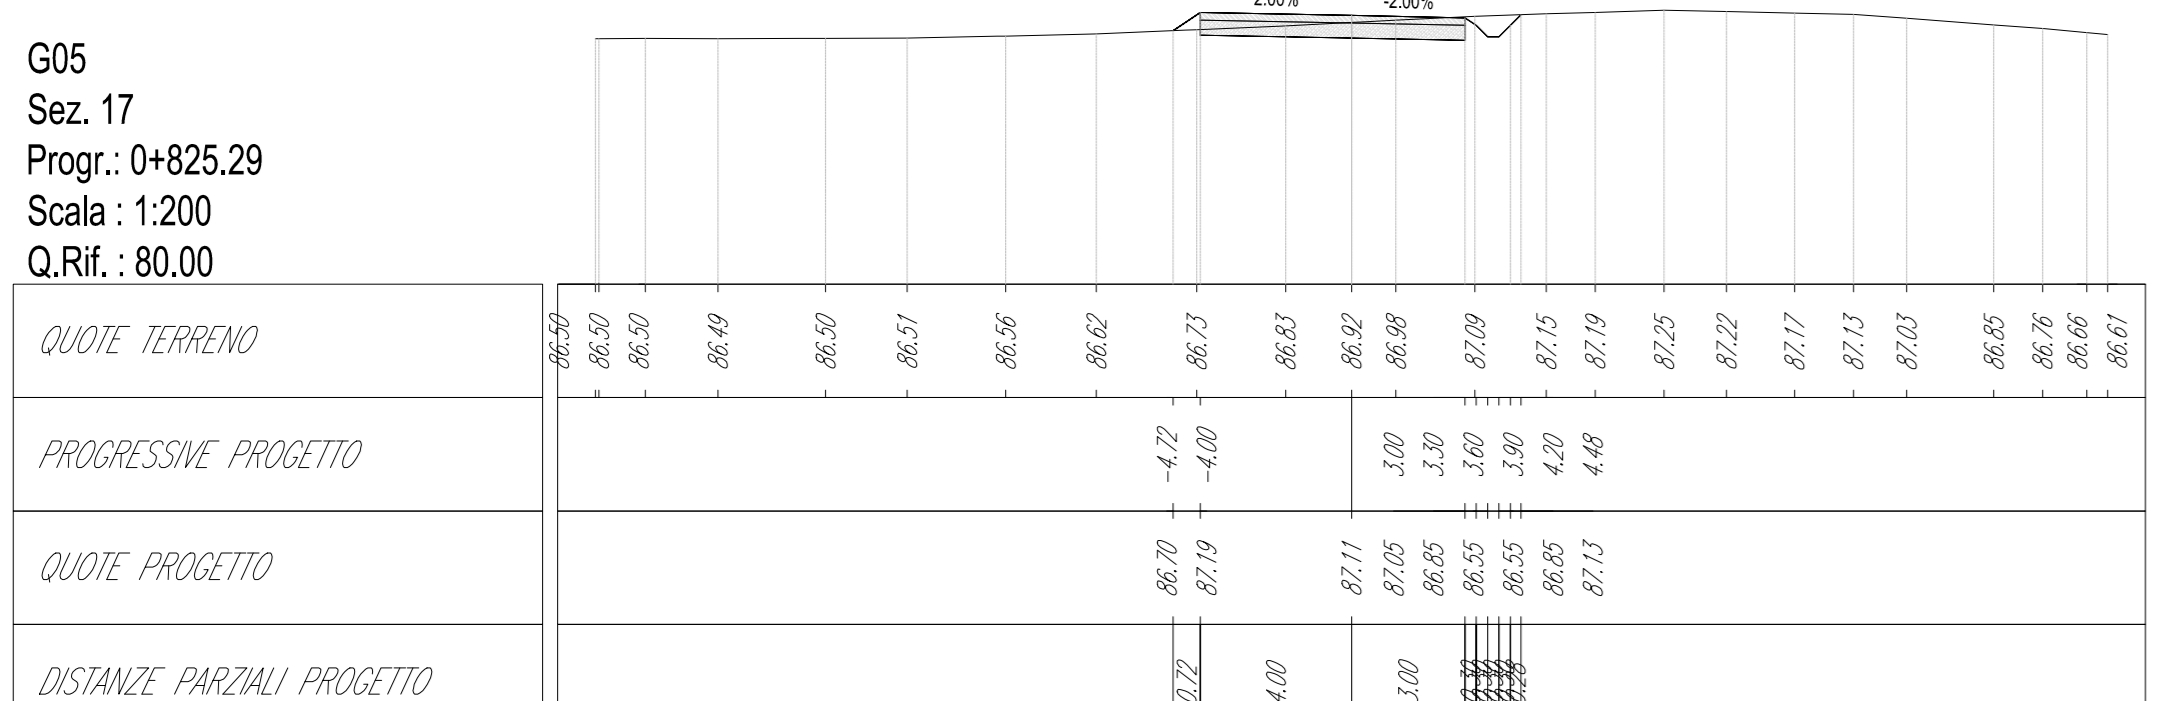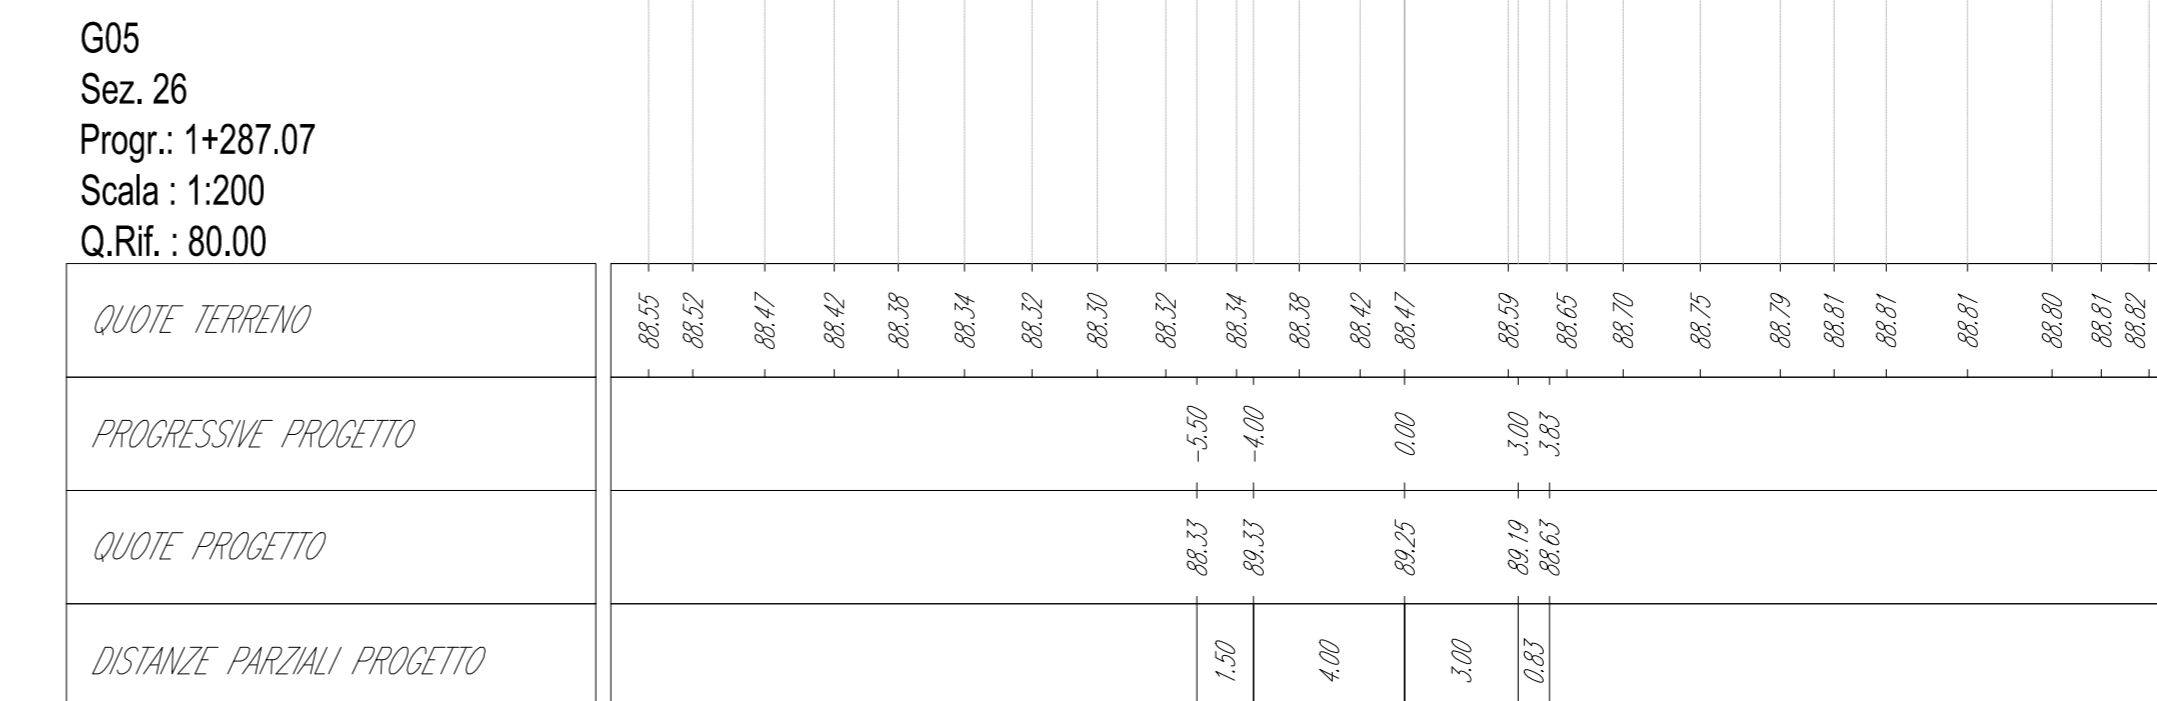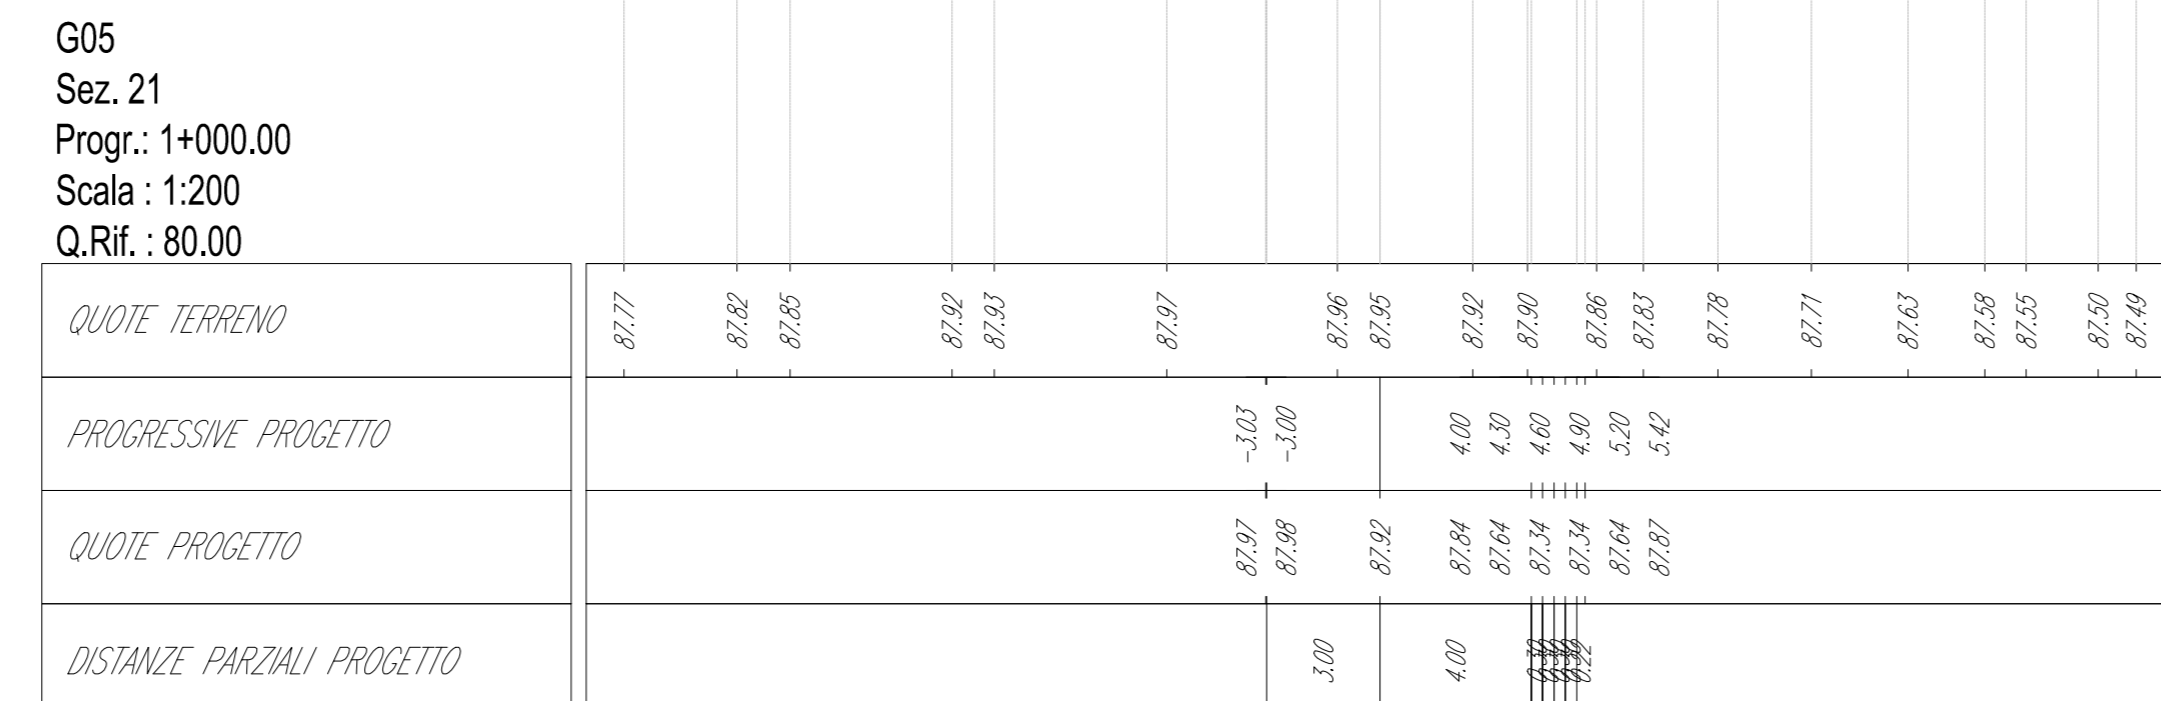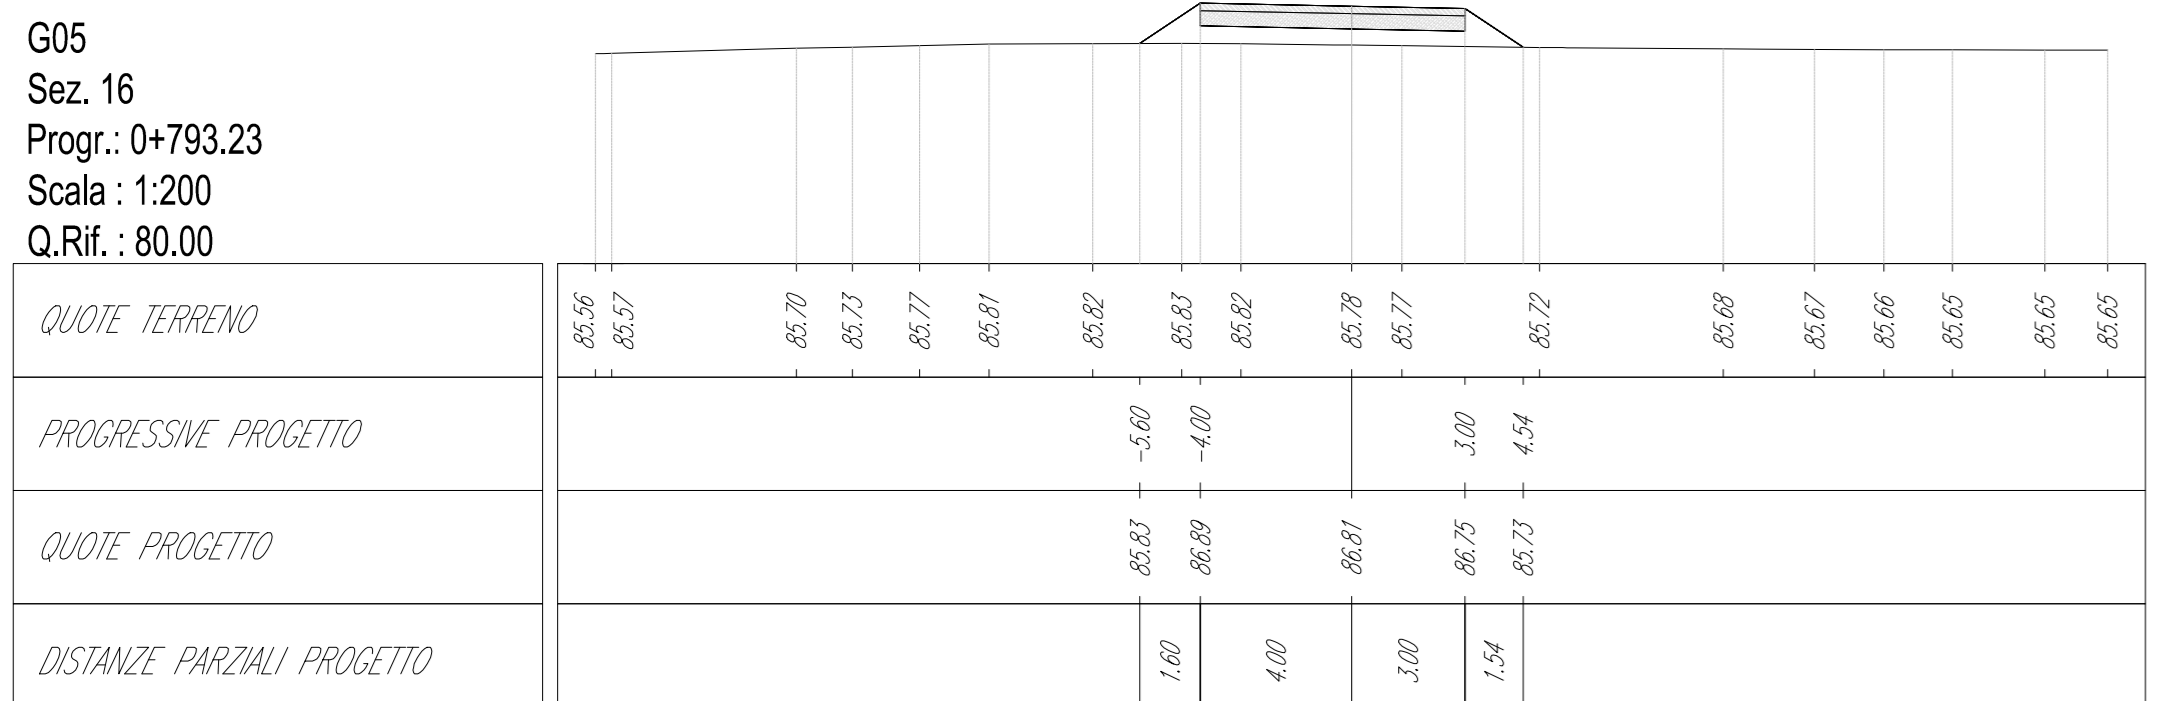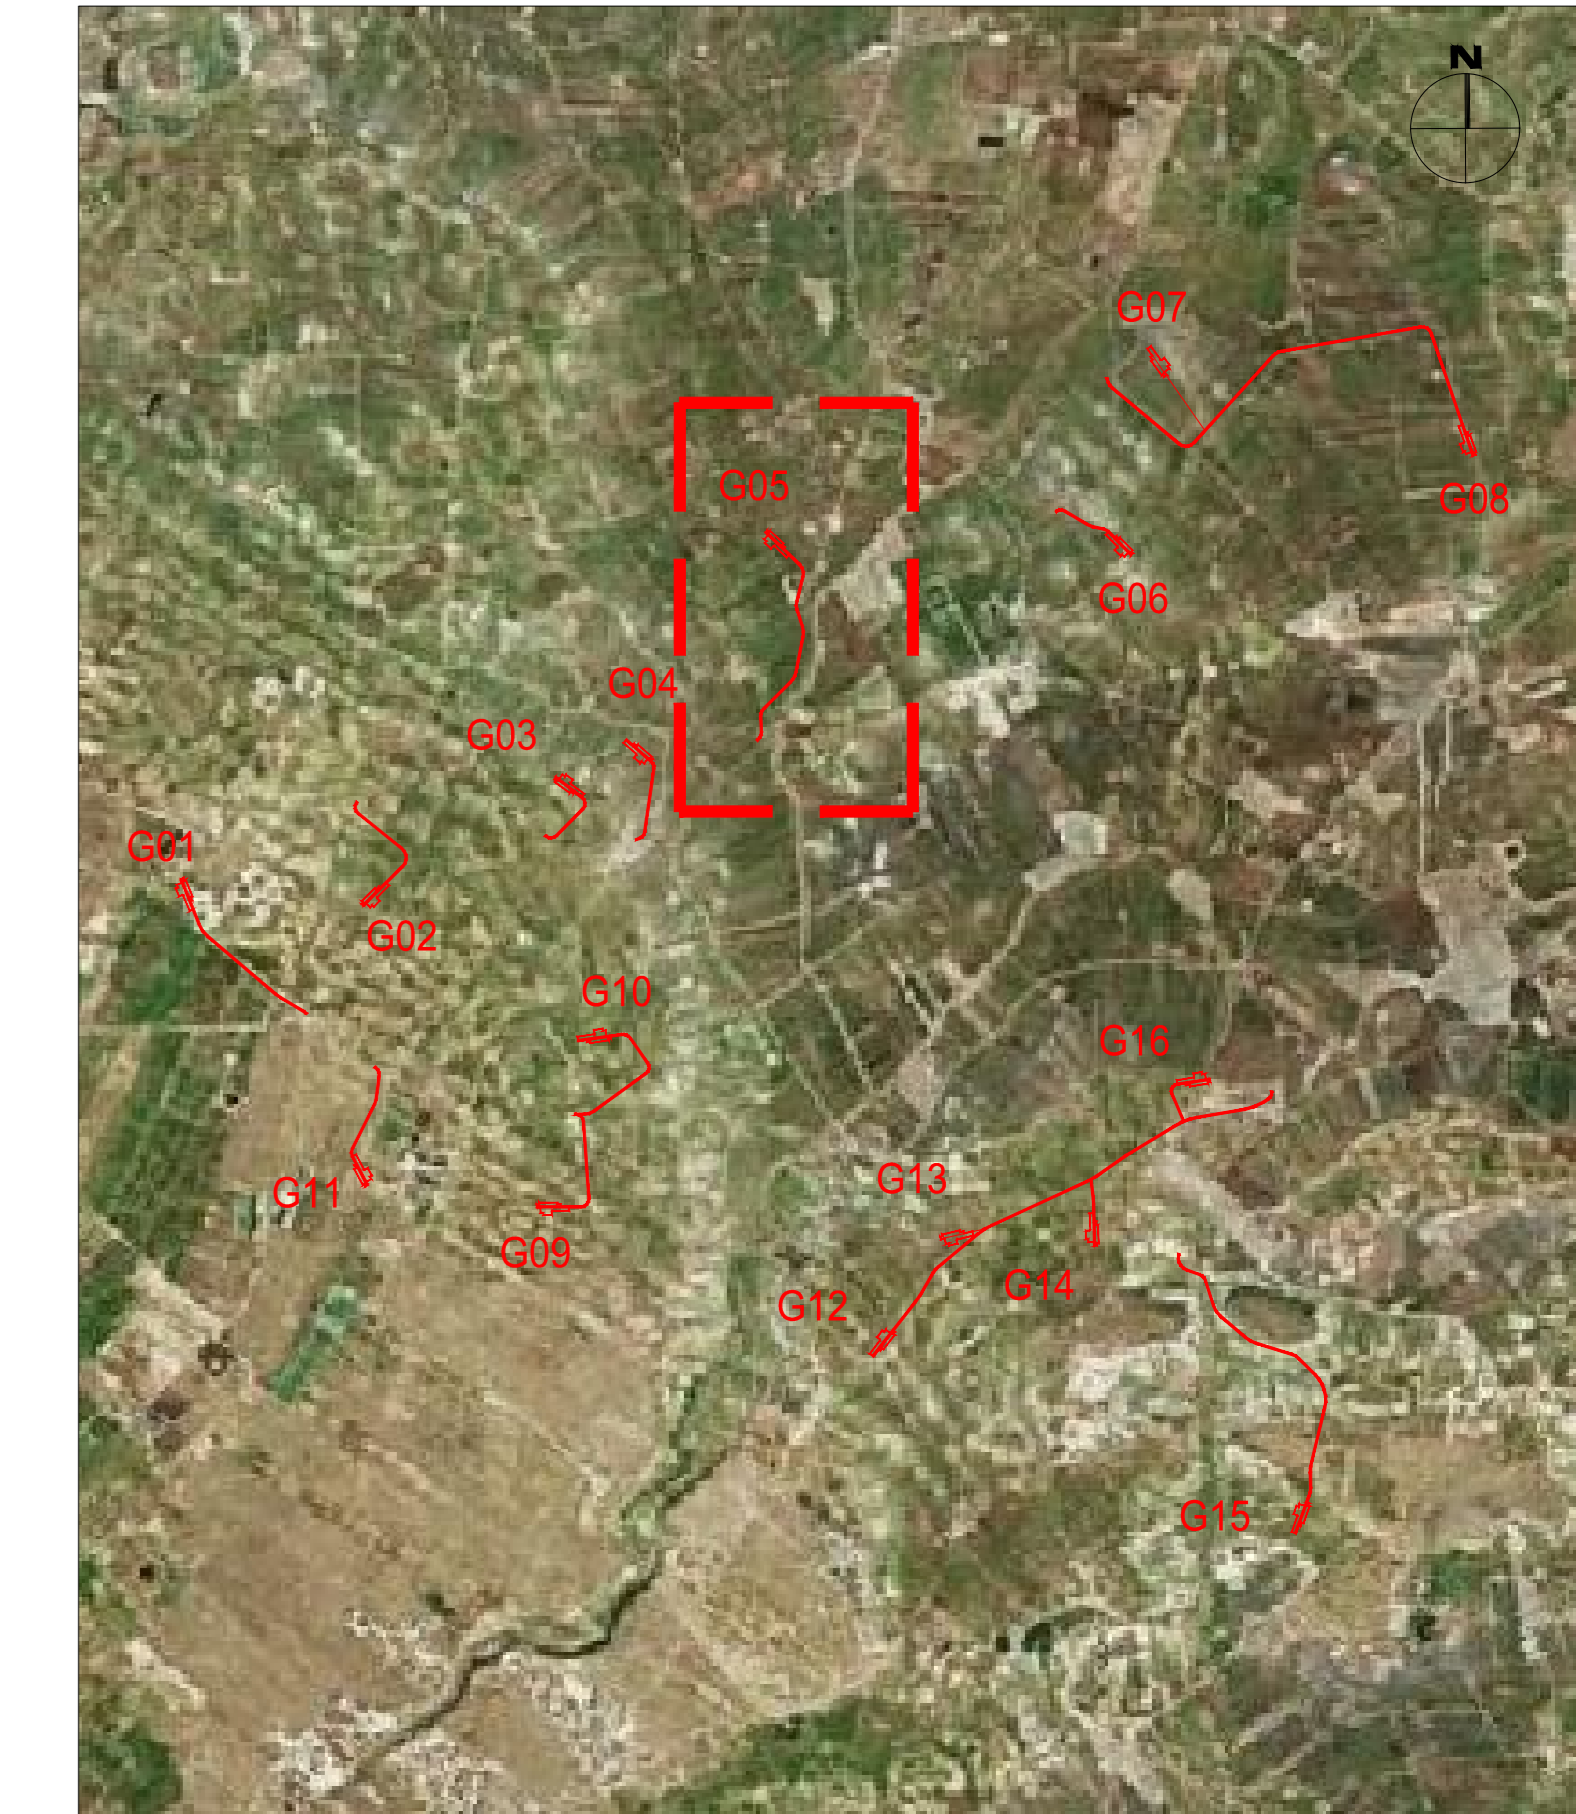

00	2020-12-01	Prima emissione	F. Galati	D. Gragnola	L. Lazzari
REV.	DATE	DESCRIPTION	PREPARED	CHECKED	APPROVED
PROJECT: COSTRUZIONE DELL'IMPIANTO EOLICO DI "TRAPANI 2"			EGP CODE		
CLASSIFICATION: PUBLIC			FORMAT: A0	SCALE: 1:200	PLOT SCALE: 1:1
UTILIZATION SCOPE: BASIC DESIGN			TITLE: LAYOUT STRADE TP2-G05 - SEZIONI		
EGP VALIDATION			EGP CODE		
VERIFIED BY: G. Buonomo, M. Vallojo			GROUP	FUNCTION	TYPE
COLLABORATORS: GREEC			D25	ITW138240009000	

