



**Inquadramento su Catastale**

Scala 1:2000

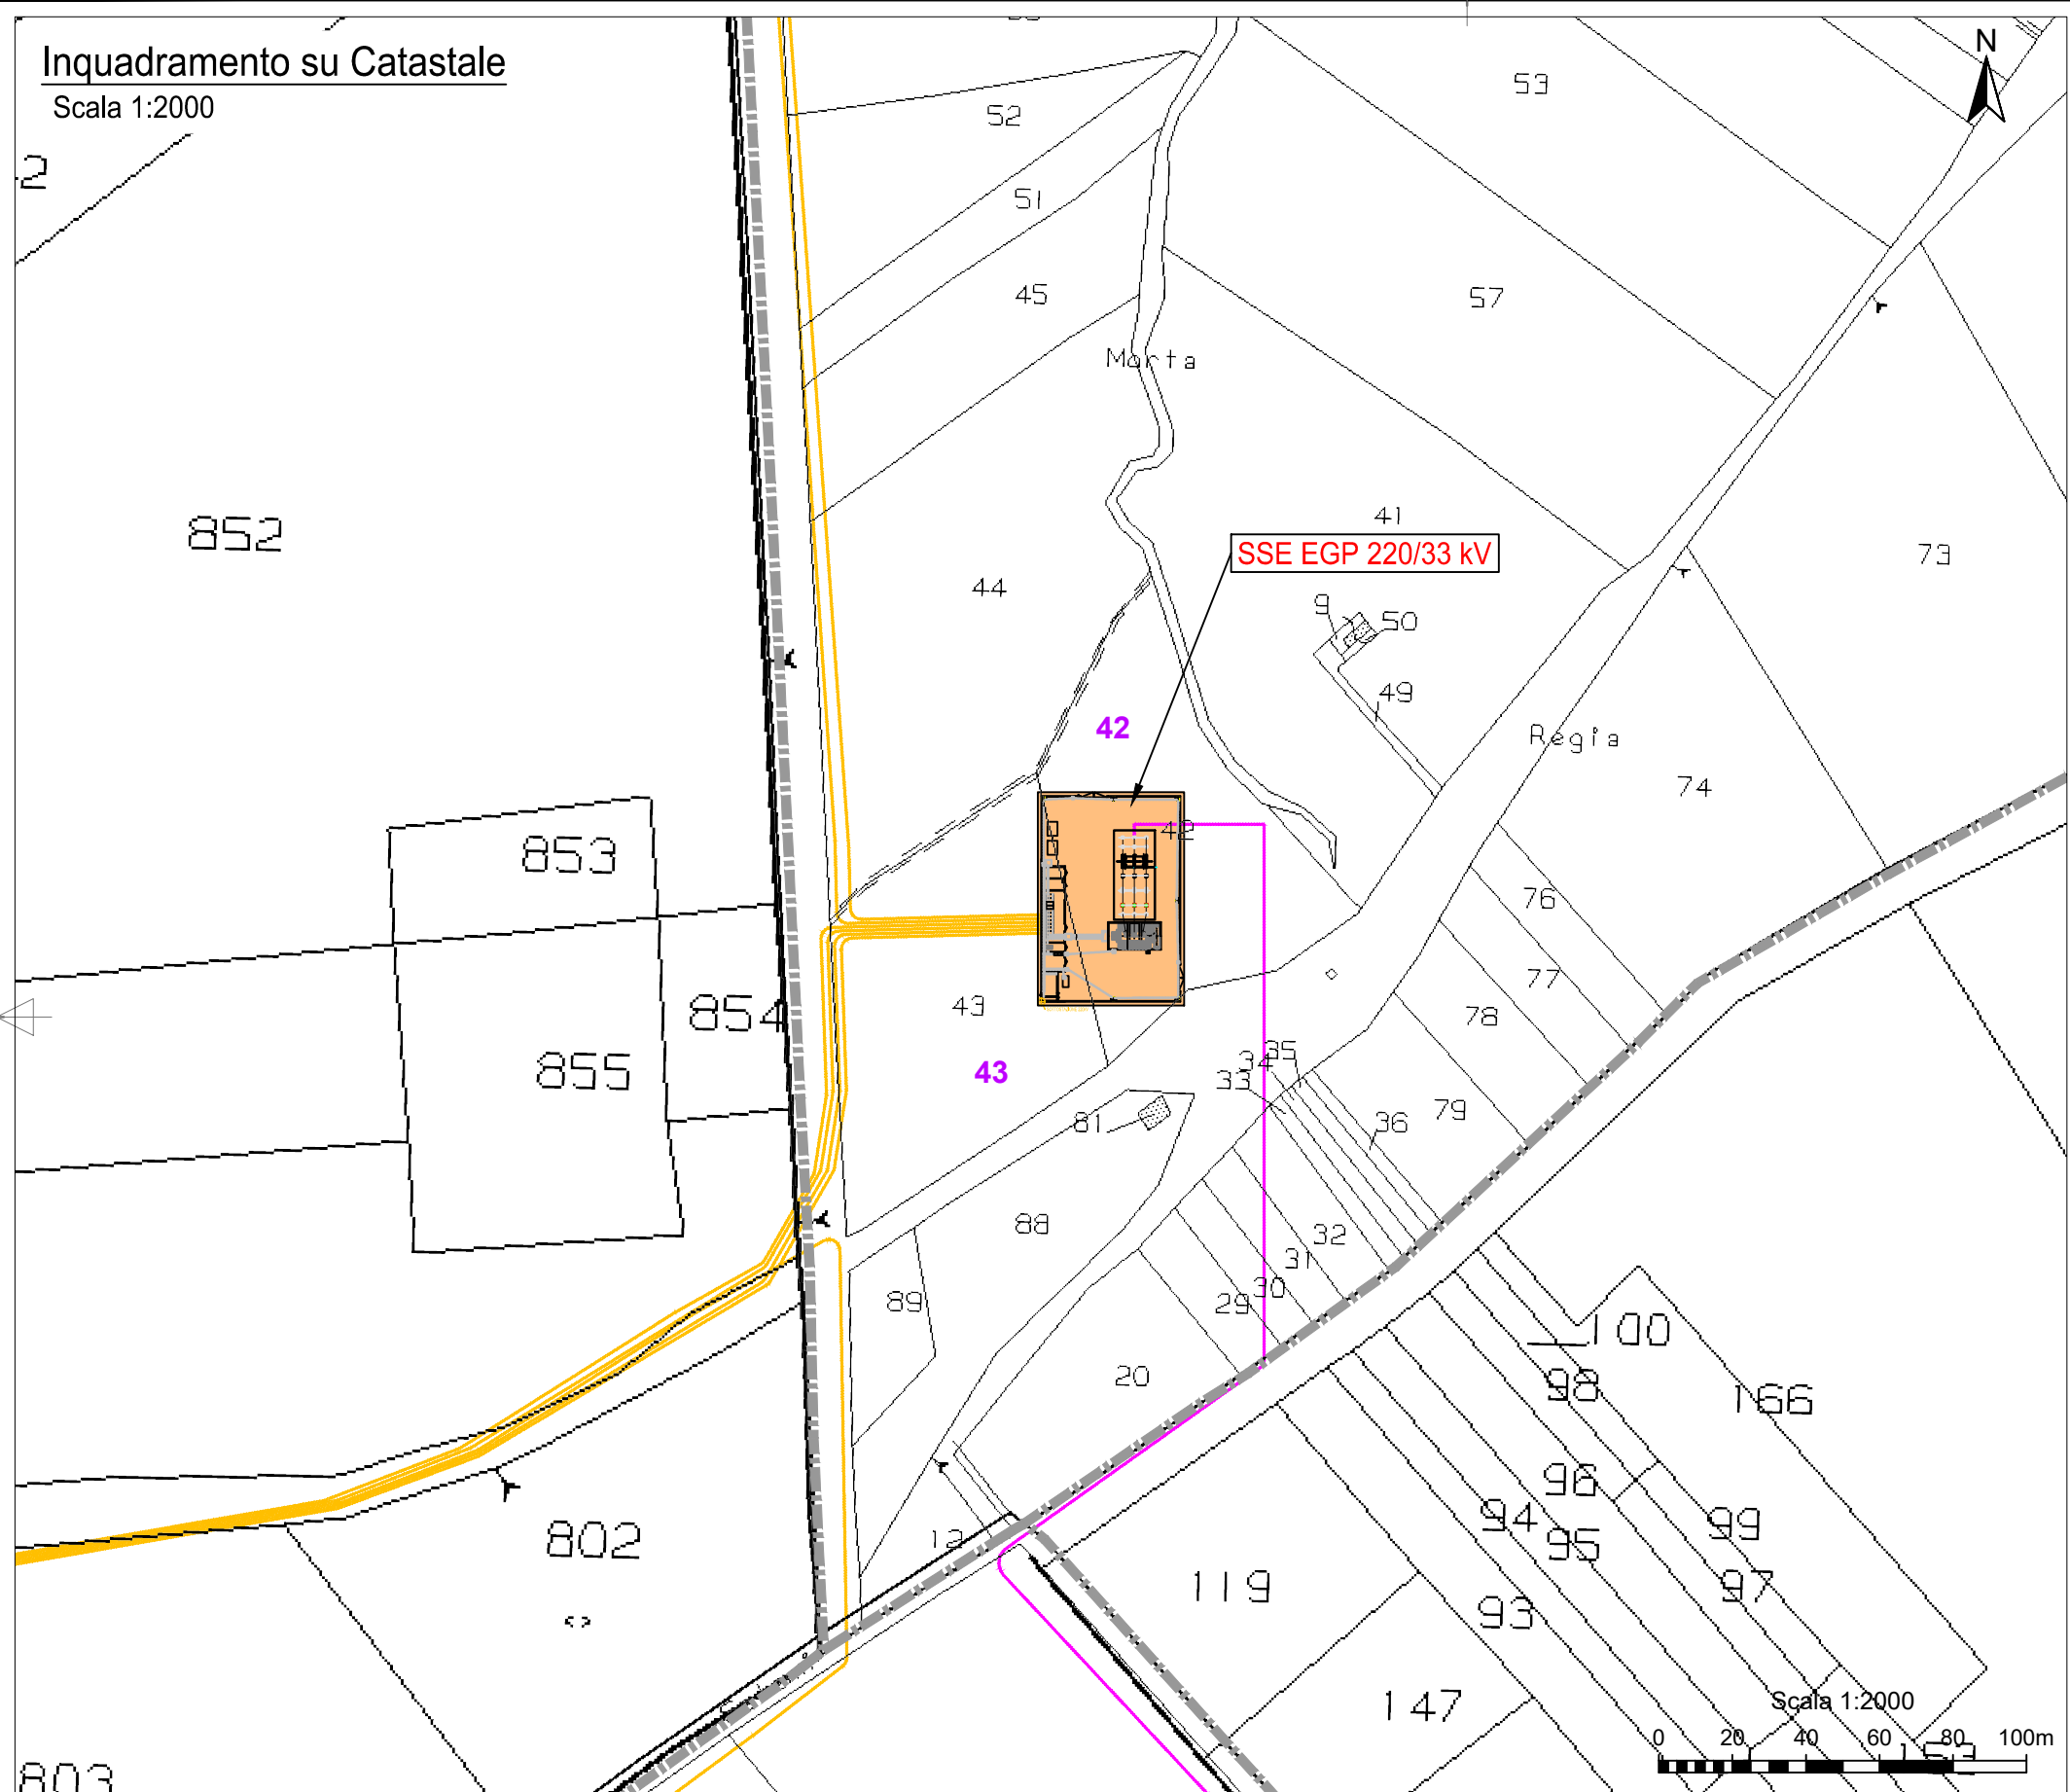

**Key-map**

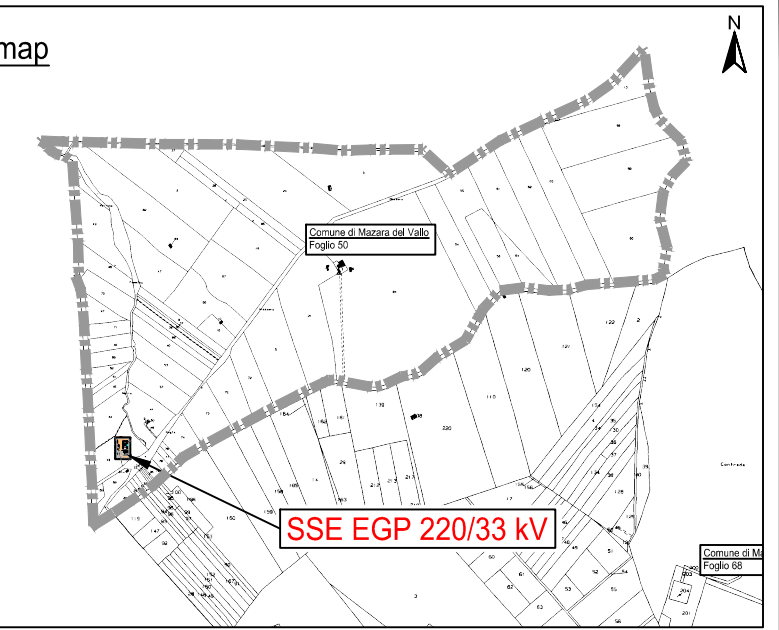


**Legenda:**

-  Sottostazione SSE EGP 220/33 kV
-  Cavidotto MT 33 kV
-  Cavidotto AT 220 kV
-  Limite di foglio catastale
- 42** N° DI PARTICELLA CATASTALE INTERESSATA DAL PROGETTO

**NOTE**

FORNITORI DATI: © Comune di Marzara del Vallo

00	18/12/2020	Prima emissione	G. Salvadori	E. Castiello	L. Lavazza
REV.	DATE	DESCRIPTION	PREPARED	CHECKED	APPROVED


CONTRACTOR'S LOGO: 

PROJECT: **Costruzione dell'impianto eolico di "Trapani 2"**

FILE NAME: GRE.EEC.D.73.IT.W.13824.00.077.00 - Tavola inquadramento SSE su catastale

CLASSIFICATION: **Public**

FORMAT: **A3**    SCALE: **1:2000**    PLOT SCALE: **1:1**    SHEET: **1 di 1**



VALIDATION: VALIDATED by **A. Puosi**

VERIFIED by **T. Fassi, G. Buonanno, M. Vallajo**

COLLABORATORS:

UTILIZATION SCOPE		TITLE: <b>Tavola inquadramento SSE su catastale</b>									
<b>BASIC DESIGN</b>											
CODE											
GROUP	FUNCTION	TYPE	ISSUER	COUNTRY	TEC.	PLANT	SYSTEM	PROGRESSIVE	REVISION		
<b>GREEC D73 IT W138240007700</b>											

This document is property of Enel Green Power Solar Energy Srl. It is strictly forbidden to reproduce this document, in whole or in part, and to provide to others any related information without the previous written consent by Enel Green Power Solar Energy Srl.