



PLANIMETRIA DI PROGETTO

SCALA 1:25.000

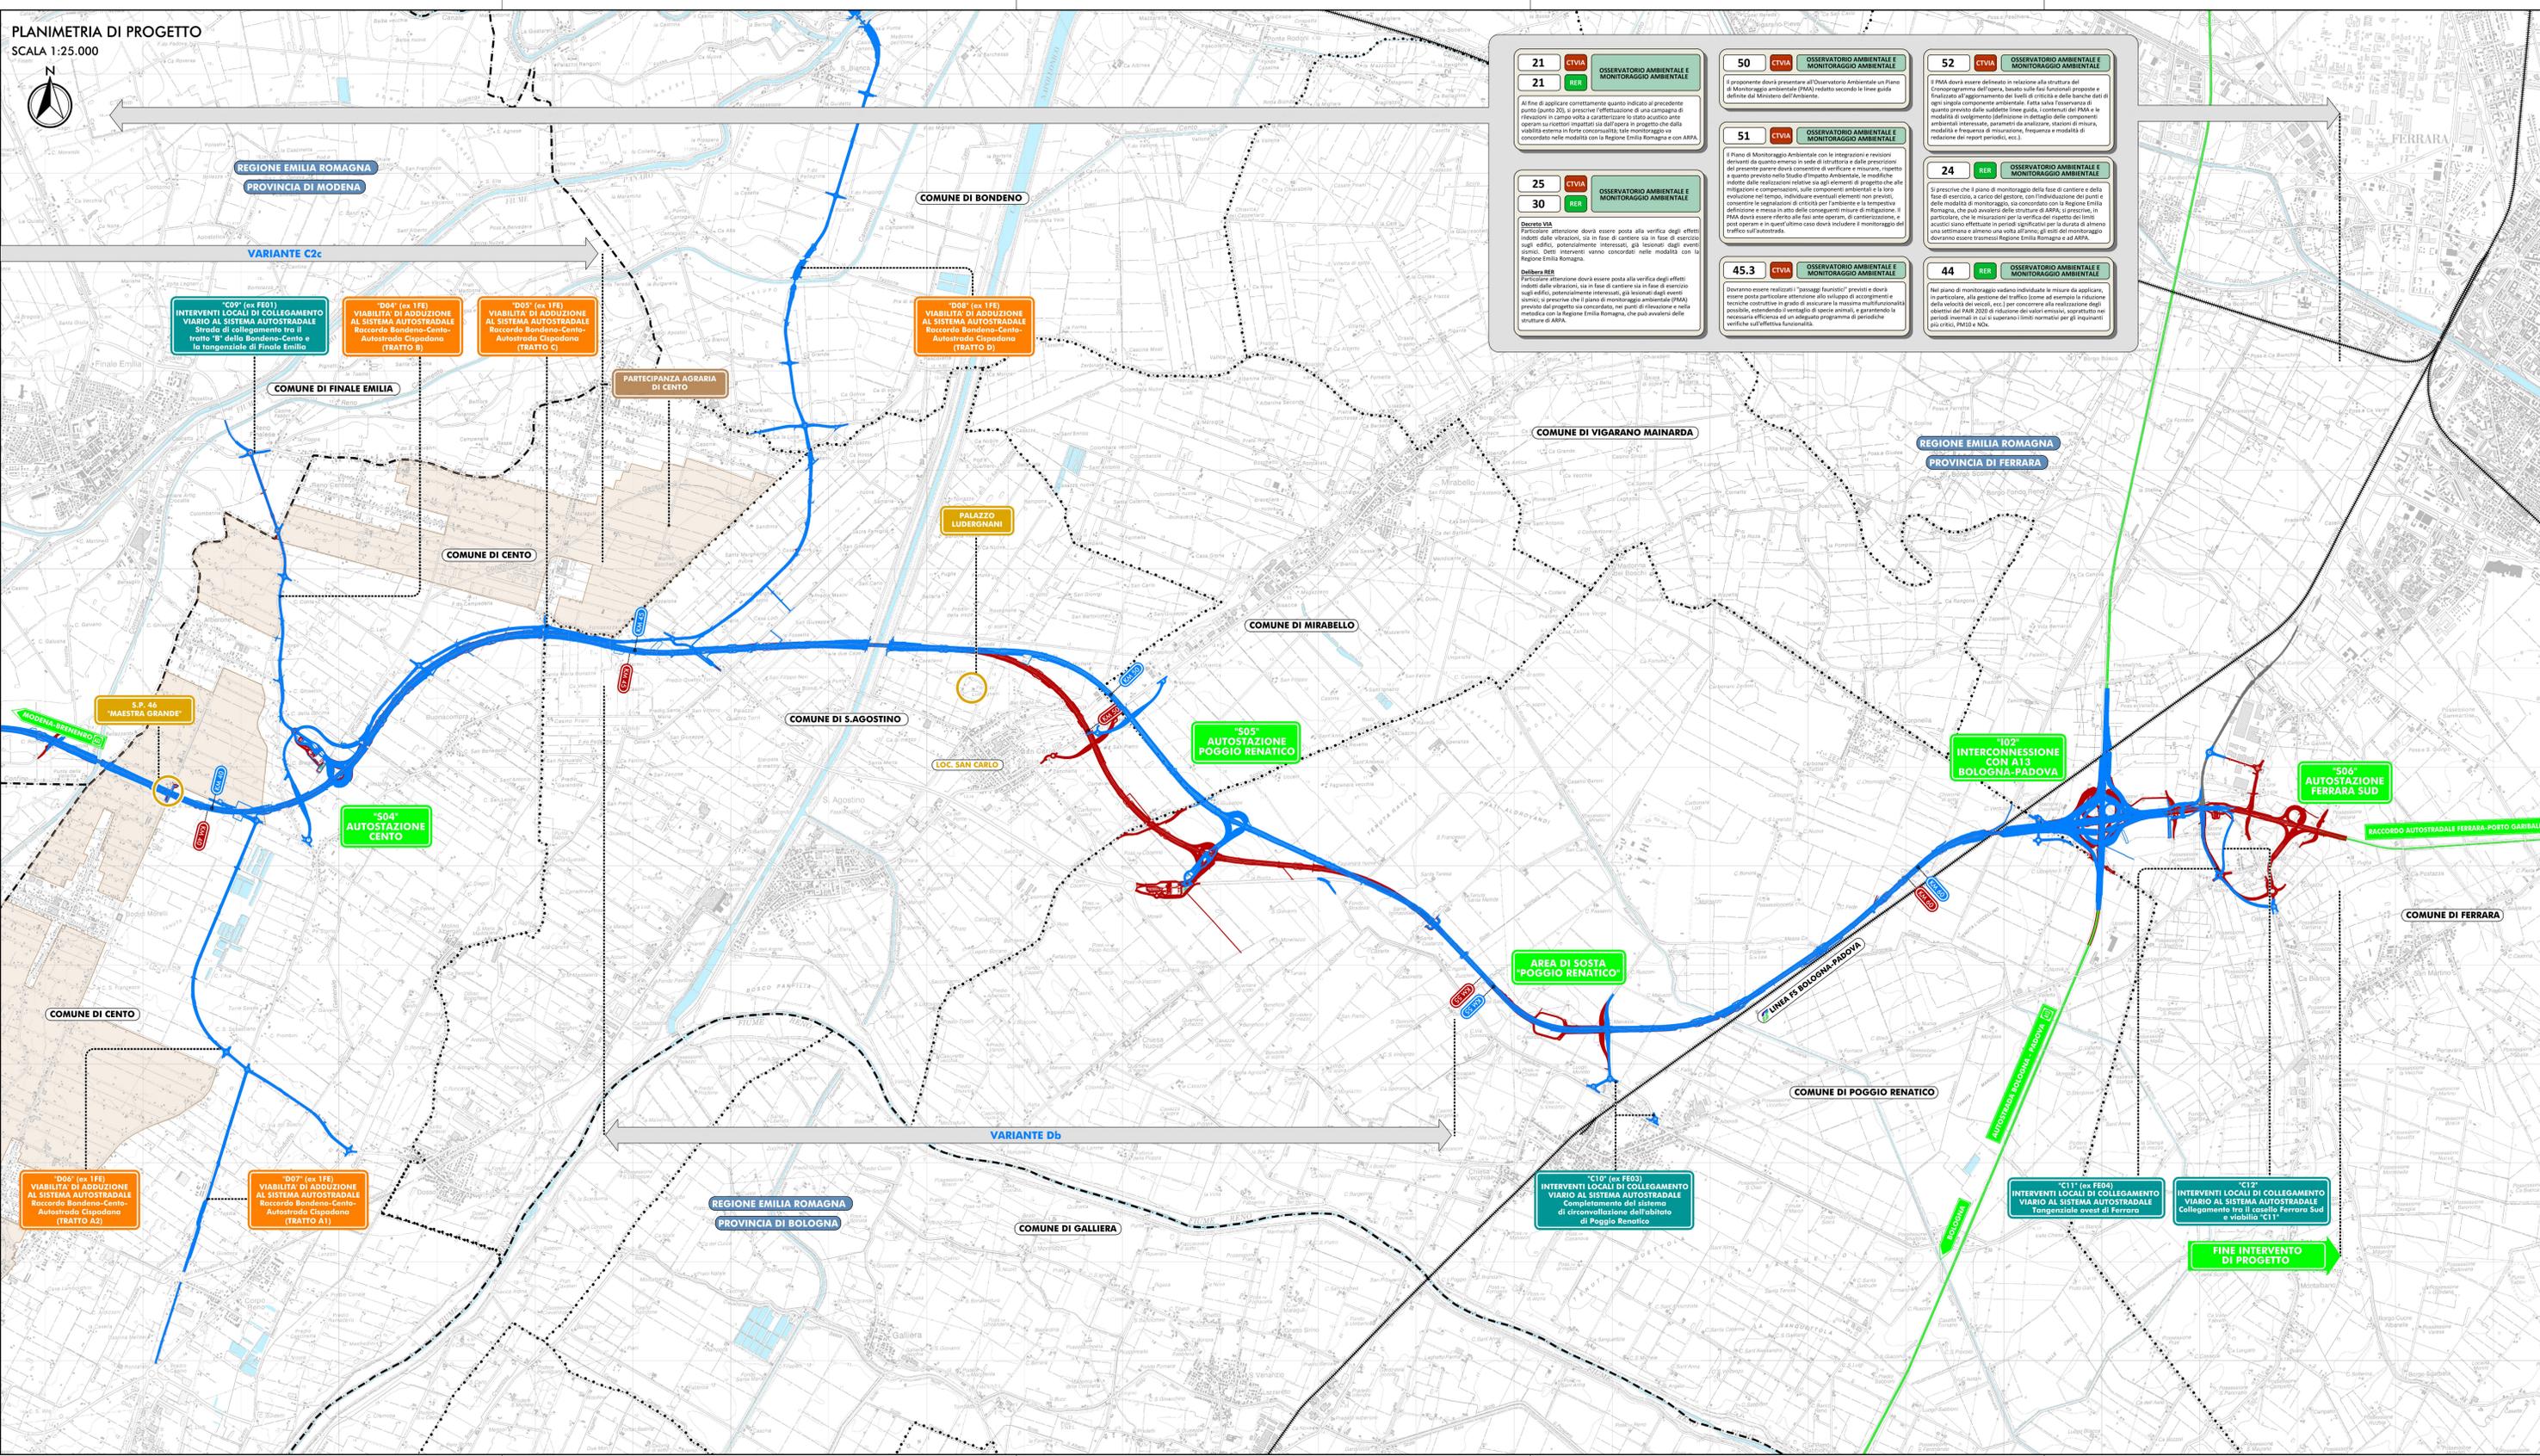

Technical specifications and monitoring details for environmental and noise conditions, including sections 21, 25, 30, 50, 51, 52, 24, 44, and 45.3.

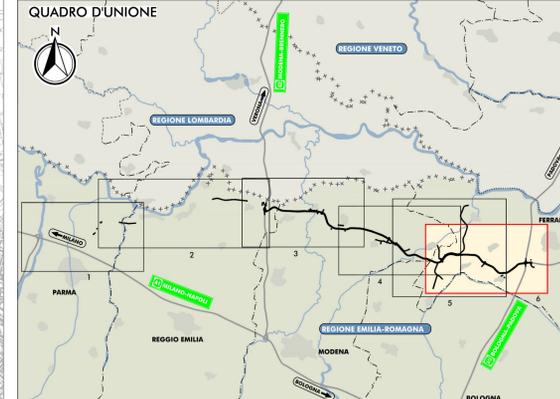

Legend and key information including territorial boundaries, infrastructure types, and environmental condition testing details.

Project title and administrative details: 'AUTOSTRADA REGIONALE CISPADANA DAL CASELLO DI REGGIOLO-ROLO SULLA A22 AL CASELLO DI FERRARA SUD SULLA A13', including the concessionaire ARC and project status.



Redatto da: Arch. Sergio Beccarelli, Ord. Arch. Proj. PR 2/377. Includes professional stamps and signatures.

Table with project metadata including revision history, dates, and scale information.