





SSE 33 / 150 kV
Enel Green Power

SE "Alia"

KEY MAP

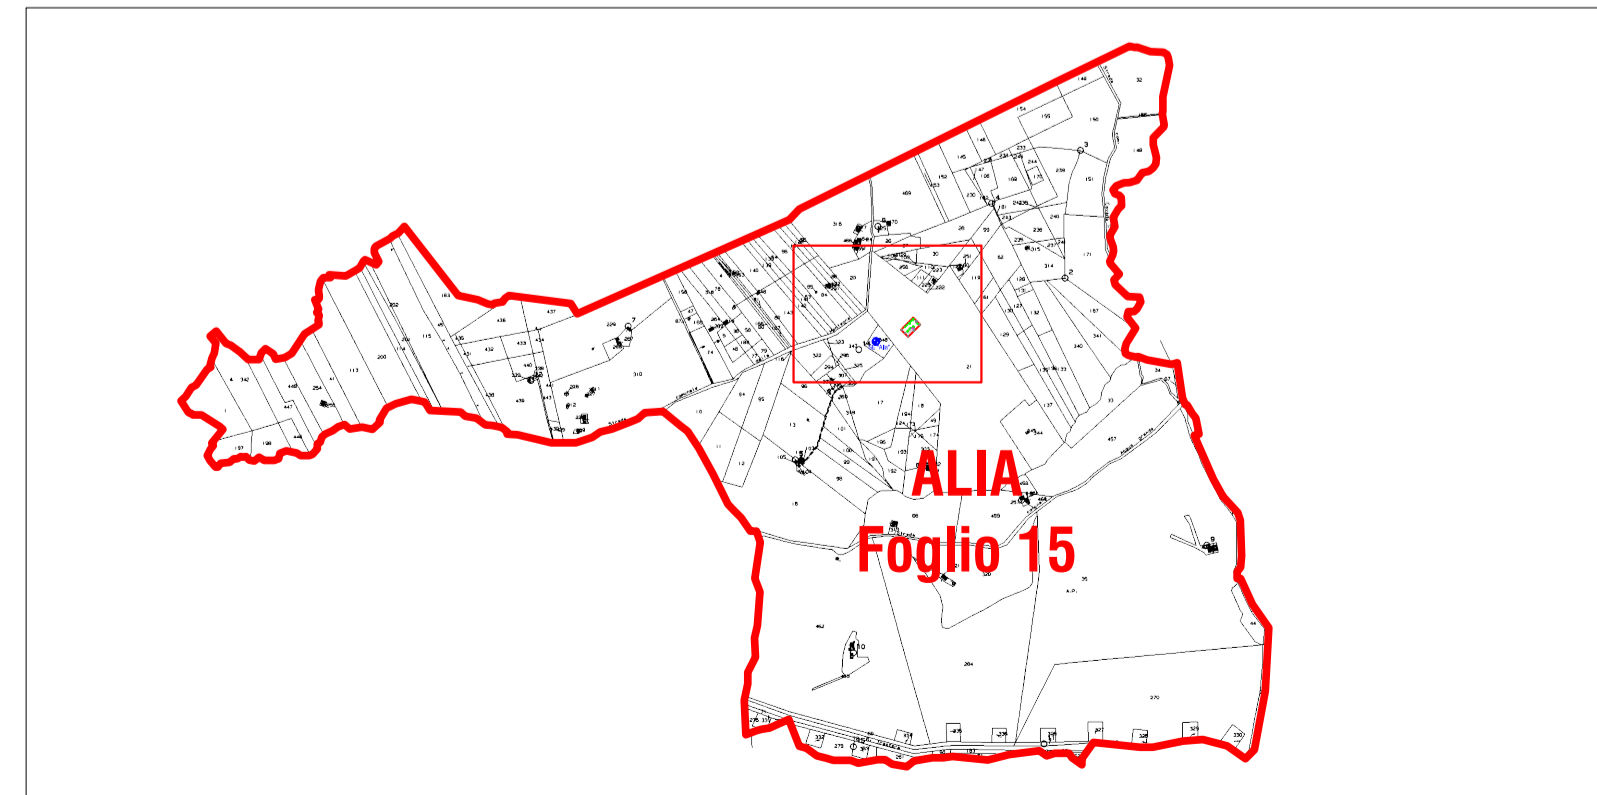

LEGENDA

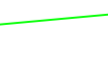-  SE "Alia" (Cabina Primaria)
-  Recinzione SSE MT/AT Enel Green Power
-  Cavidotto interrato 150 kV

| 00 | 2020.11.13 | Prima emissione | N. Novati | M. Terzi | L. Lavazza |
|--|-------------------|--|---|--|------------------------|
| REV. | DATE | DESCRIPTION | PREPARED | CHECKED | APPROVED |
|  PROJECT: INTEGRALE RICOSTRUZIONE DELL'IMPIANTO EOLICO DI MONTEMAGGIORE BELSITO | | | FILE NAME: GRE.EEC.D.73.IT.W.14180.00.011.00 - Inquadramento SSE su catastale | | |
|  CLASSIFICATION: PUBLIC | | FORMAT: A1 | SCALE: 1:1000 | PLOT SCALE: 1:1 | SHEET: 1 di 1 |
| EGP VALIDATION Engineering & Construction | | UTILIZATION SCOPE: BASIC DESIGN | | TITLE: Inquadramento SSE su catastale Stato di progetto | |
| VALIDATED BY: Iacofano | | EGP CODE | | | |
| VERIFIED BY: Bellorini | GROUP: GRE | | FUNCTION: EEC | TYPE: D | ISSUER: 73 |
| COLLABORATORS: | | COUNTRY: IT | PLANT: W14180000 | SYSTEM: 00 | PROGRESSIVE: 01 |
| | | TEC.: | REVISION: | 1100 | |
| <small>This document is property of Enel Green Power SpA. It is strictly forbidden to reproduce this document, in whole or in part, and to provide to others any related information without the previous written consent by Enel Green Power SpA.</small> | | | | | |