




FONDAZIONE AEROGENERATORE
Scala 1:50

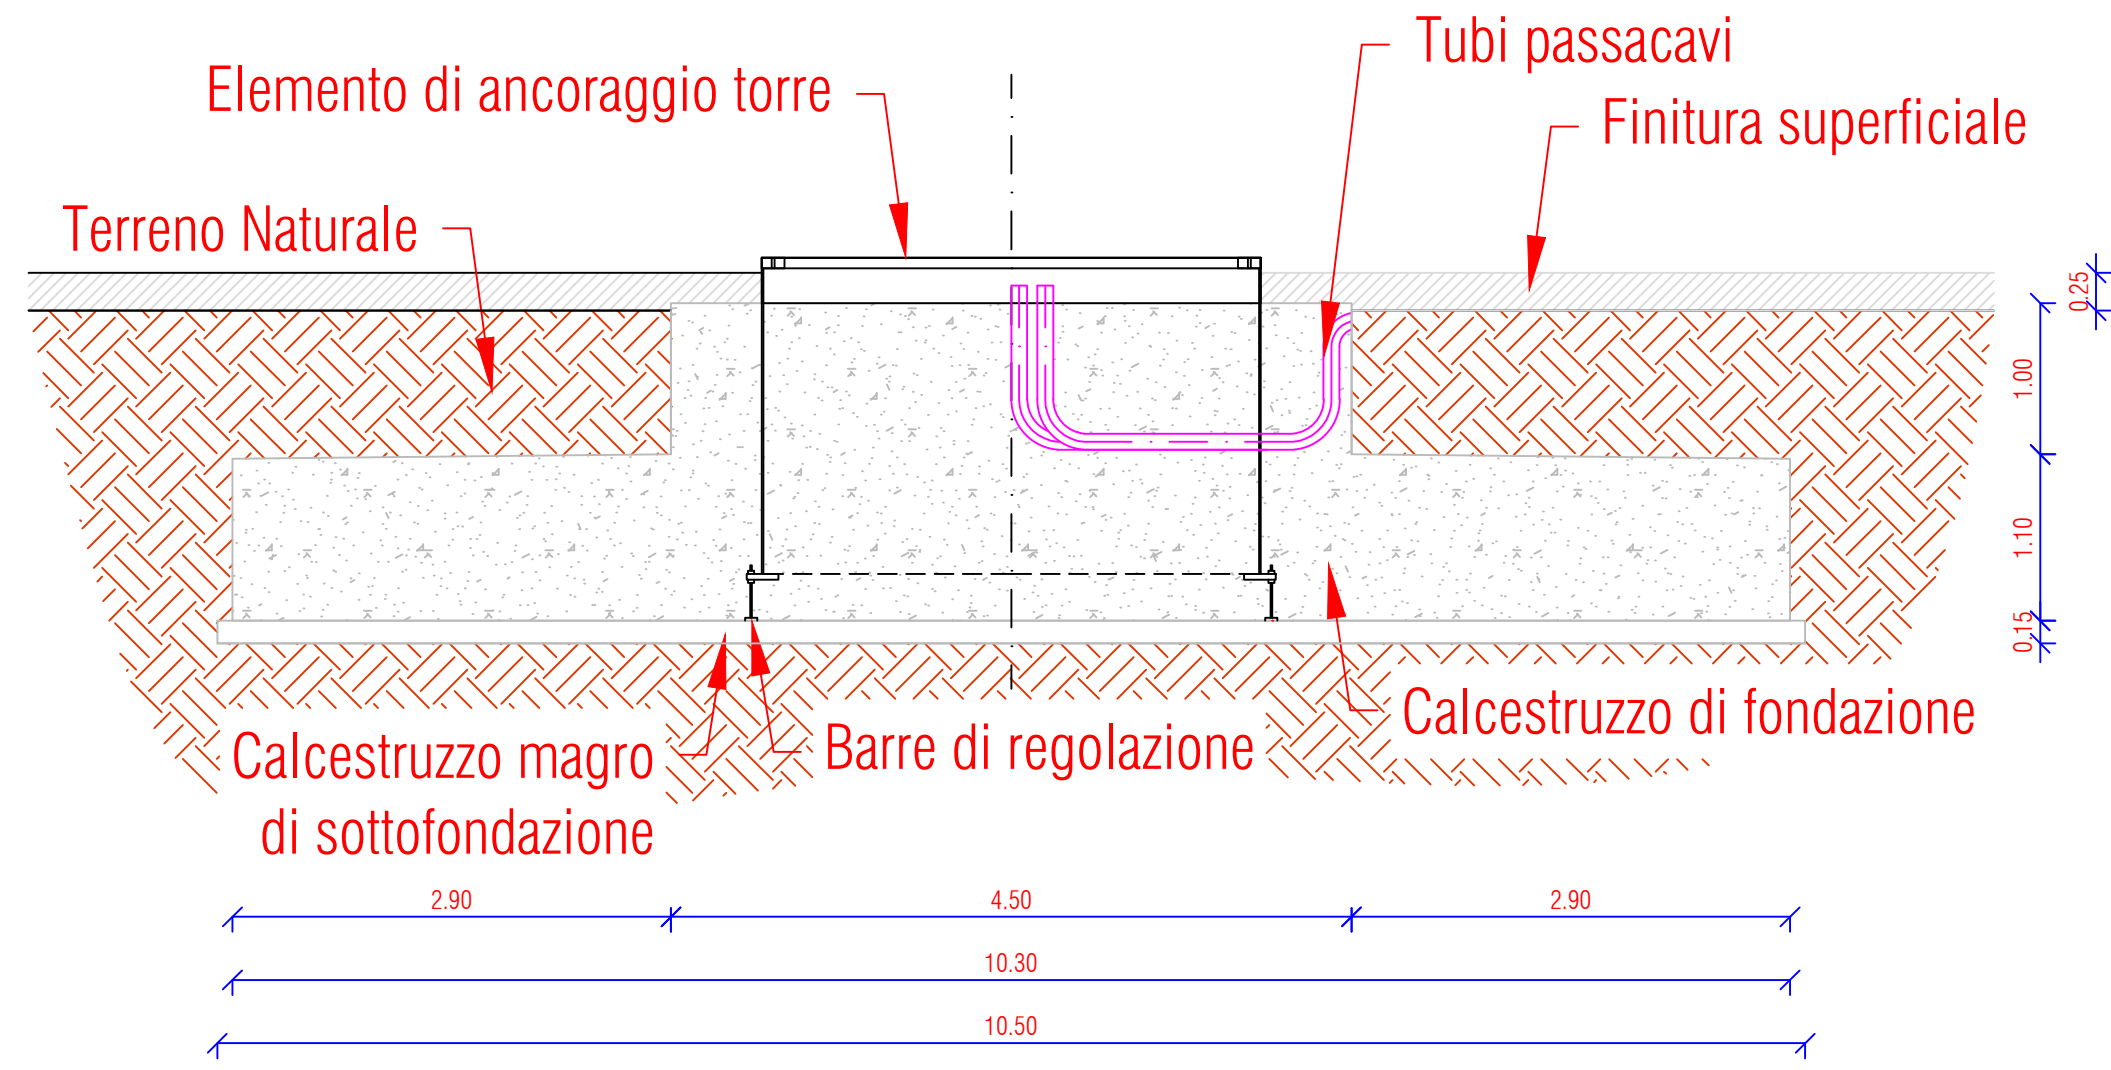

FONDAZIONE AEROGENERATORE A VALLE DELLA DISMISSIONE
Scala 1:50

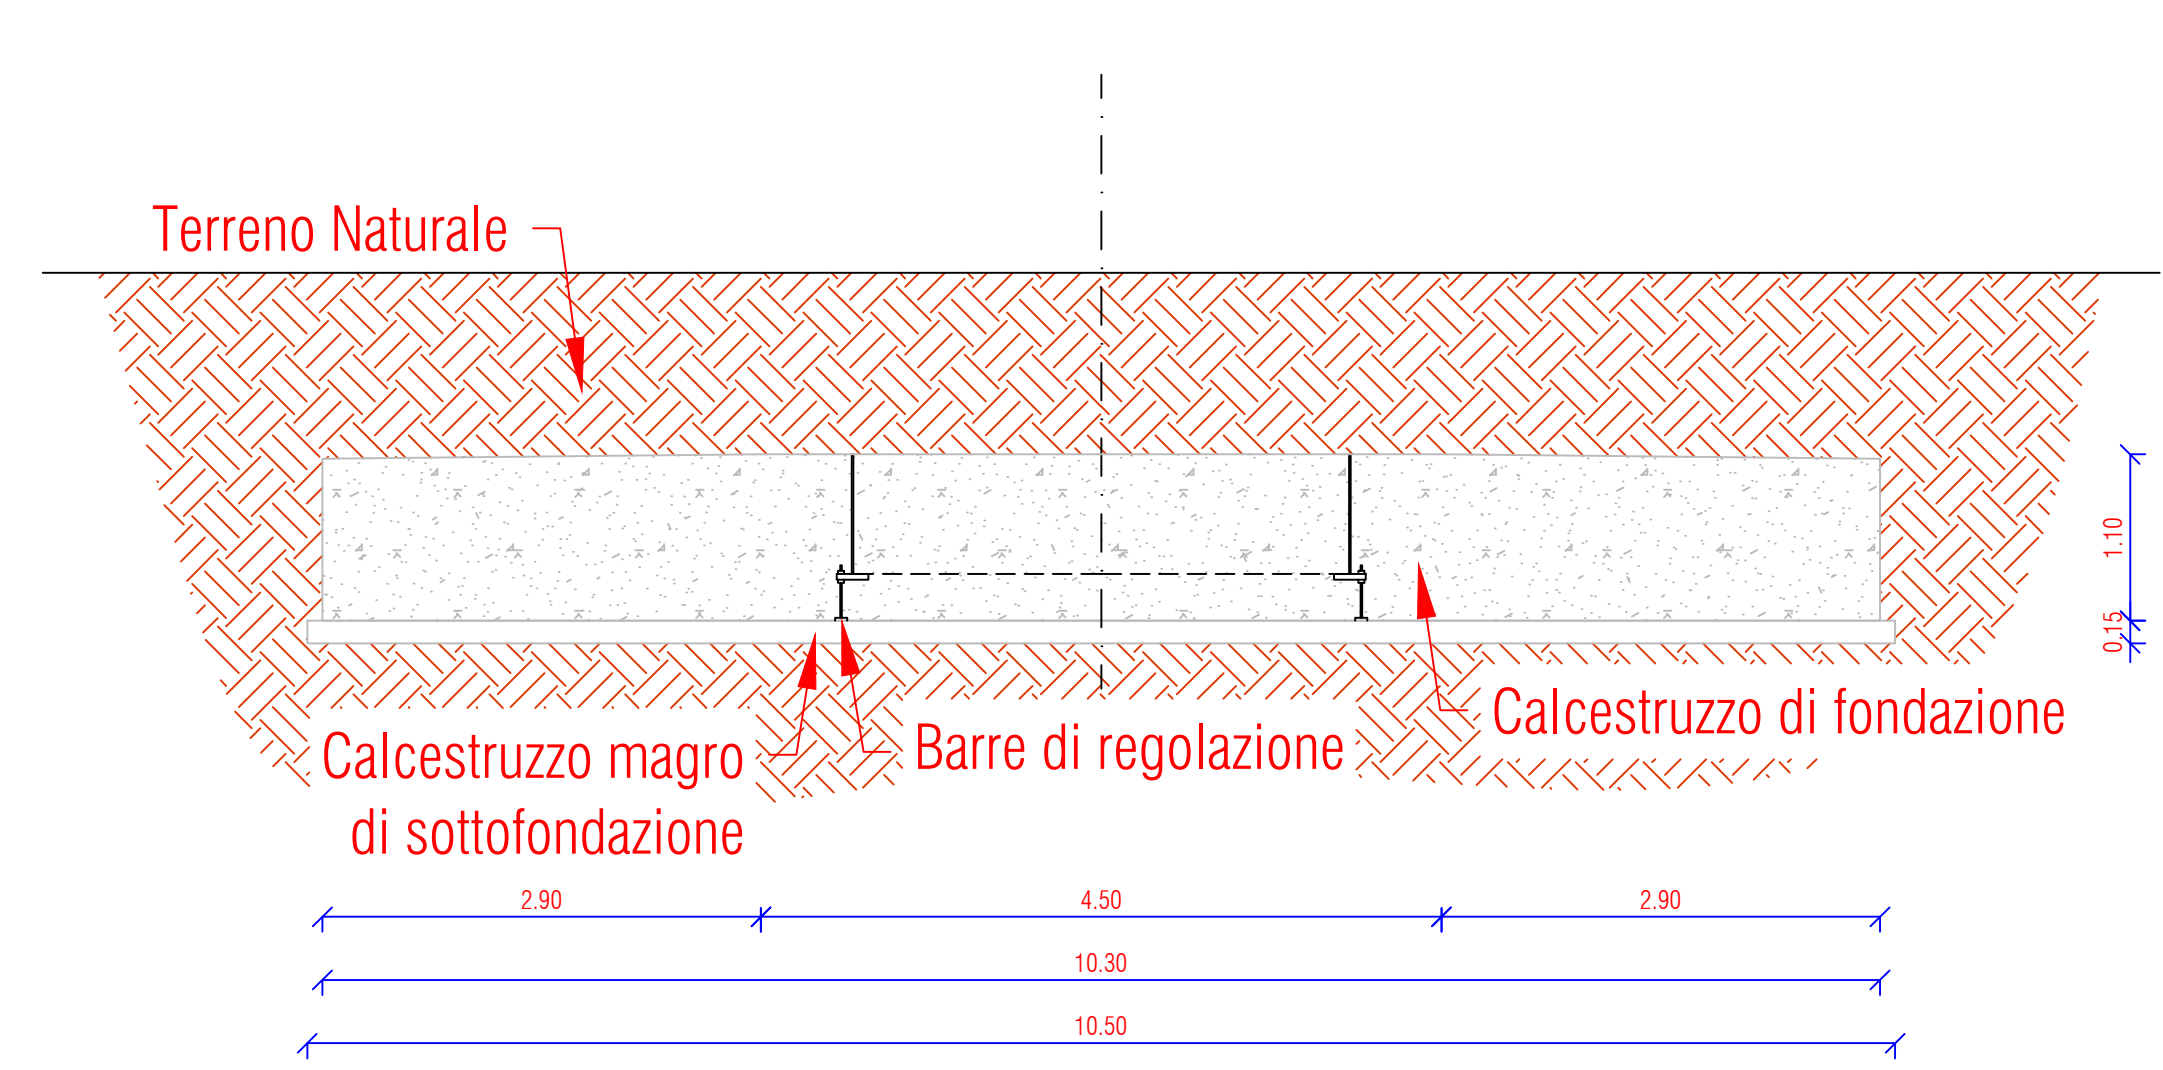

DISMISSIONE AEROGENERATORE - VISTA IN PIANTA
Scala 1:200

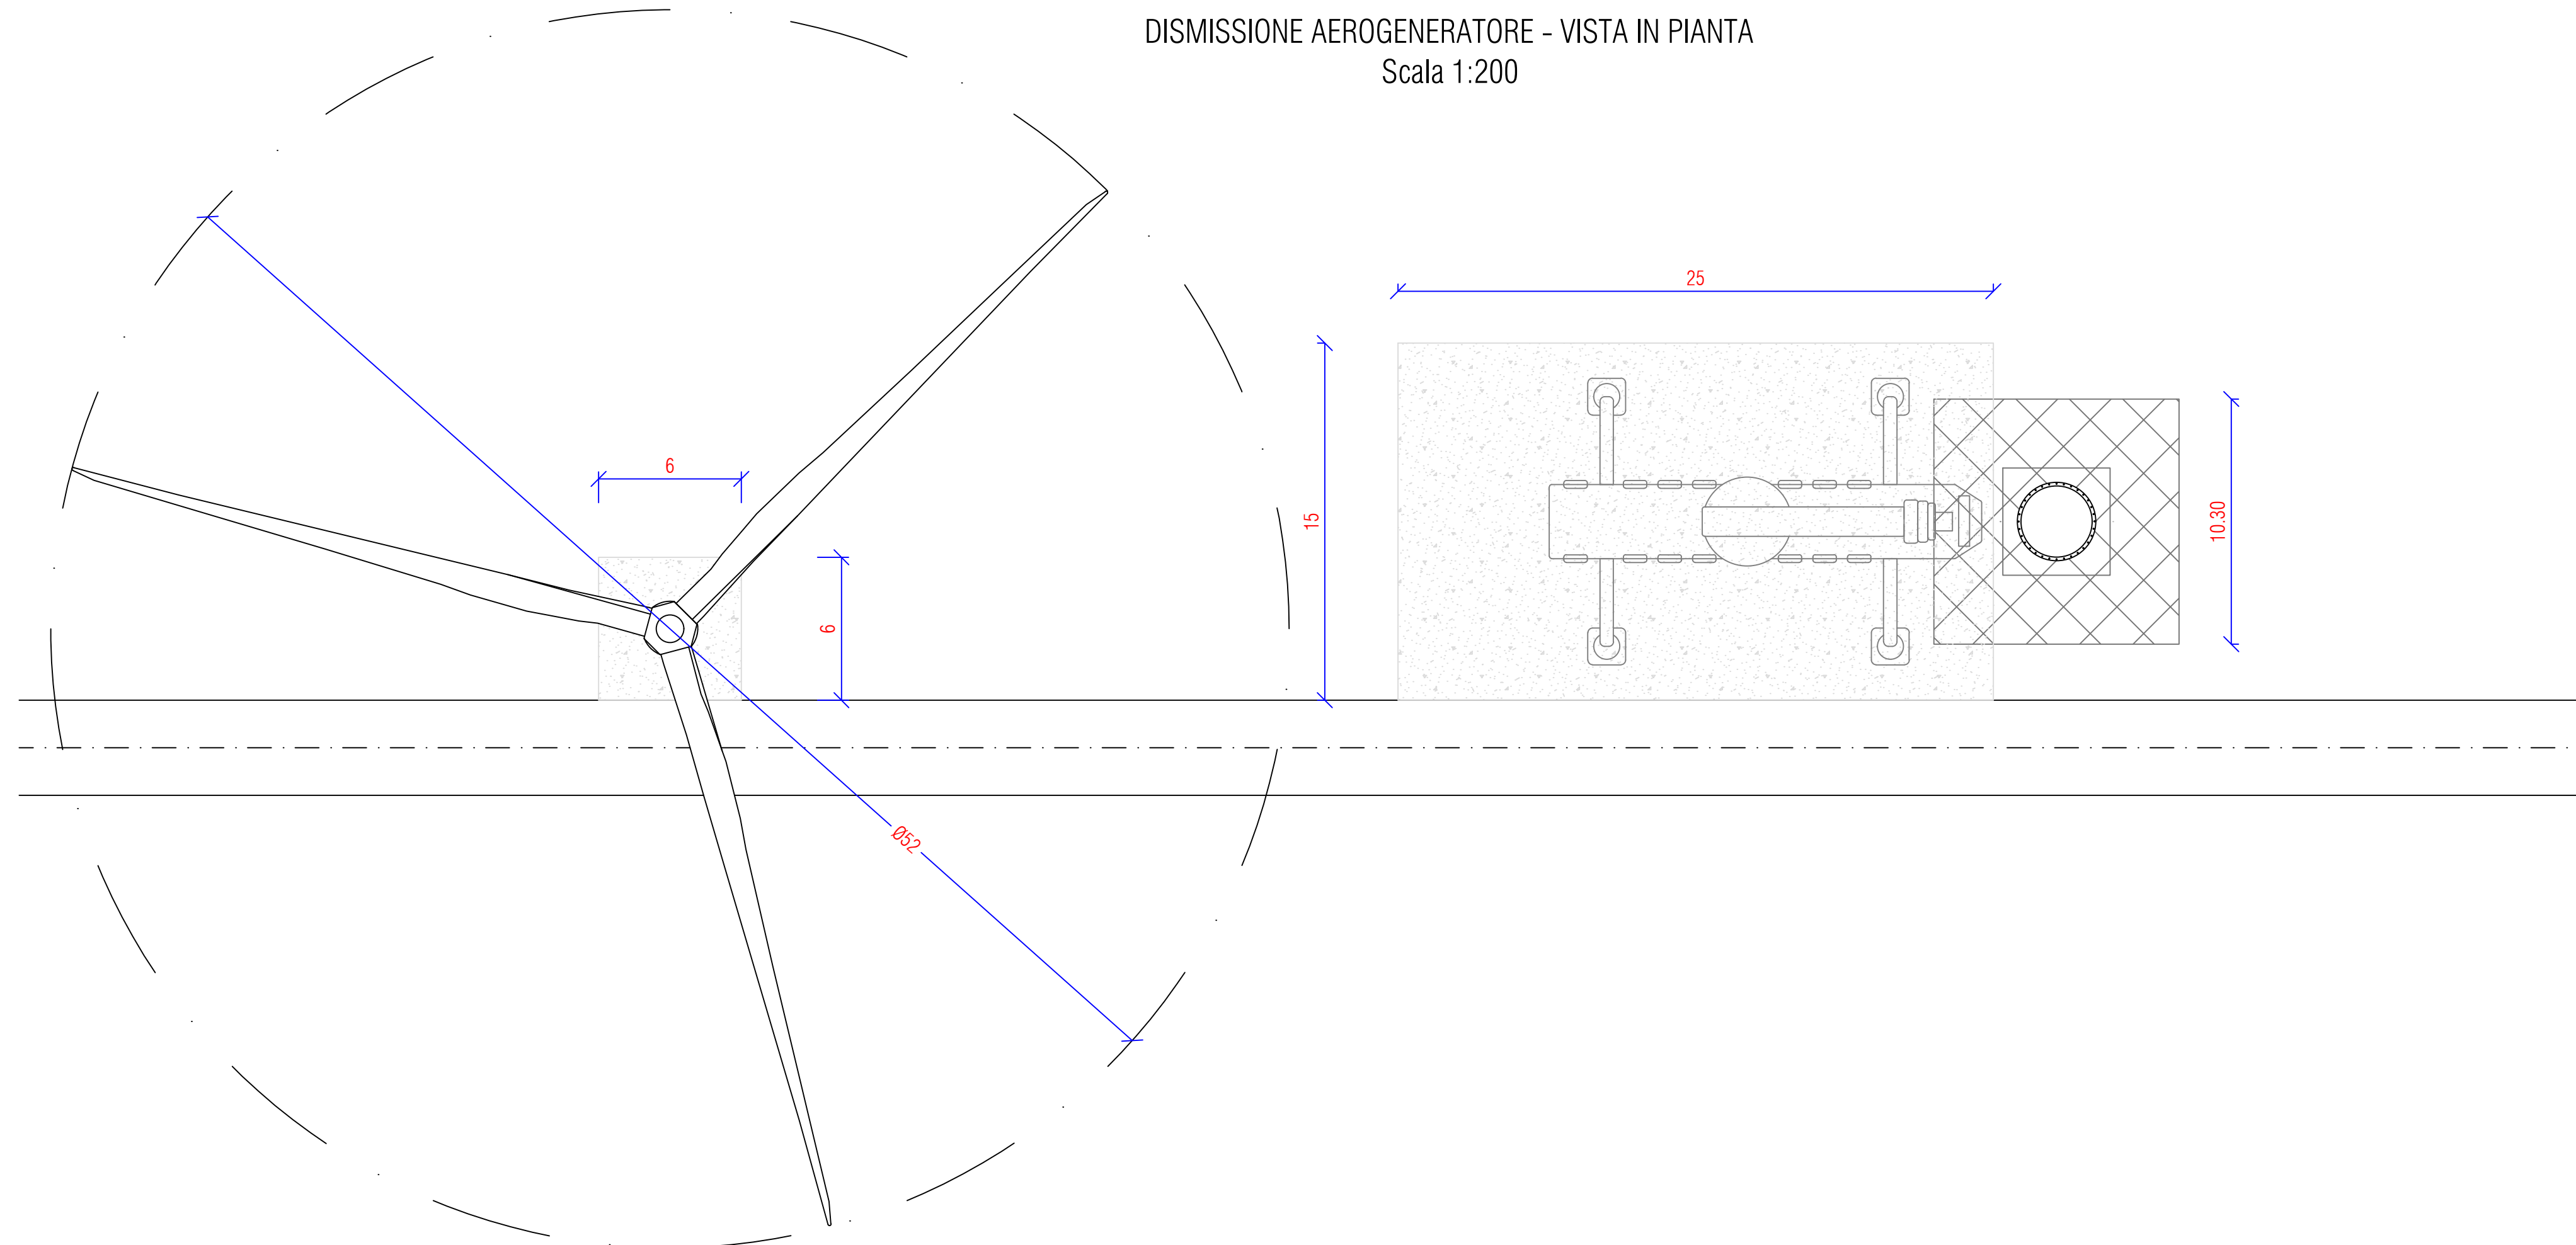

00	2020.07.10	Prima emissione	M.Terzi	N.Novati	L.Lavazza
REV.	DATE	DESCRIPTION	PREPARED	CHECKED	APPROVED
		PROJECT: INTEGRALE RICOSTRUZIONE DELL'IMPIANTO EOLICO DI MONTEMAGGIORE BELSITO			
FILE NAME: GRE.EEC.D.73.IT.W.14180.40.001.00 - Tipologico piazzola e fondazione demolizione					
		CLASSIFICATION: PUBLIC	FORMAT: A1	SCALE: Varie	PLOT SCALE: -
EGP VALIDATION Engineering & Construction		UTILIZATION SCOPE: BASIC DESIGN	TITLE: Tipologico piazzola e fondazione demolizione PIANTA E SEZIONI		
VALIDATED BY: Iacofano		EGP CODE			
VERIFIED BY: Bellorini	GROUP: GRE	FUNCTION: EEC	TYPE: D73	ISSUER: ITW	COUNTRY: 141804000100
COLLABORATORS: Tomassetti	EGP CODE				
<small>This document is property of Enel Green Power SpA. It is strictly forbidden to reproduce this document, in whole or in part, and to provide to others any related information without the previous written consent by Enel Green Power SpA.</small>					