

TRATTA B1 - LEGENDA OPERE A VERDE - TIPOLOGIE DI IMPANTO DELLE CONSOZIAZIONI VEGETAZIONALI (rif. V_0_A0X_MA000_0_IA_TP_001_B):


Table containing vegetation association legends for 'Formazione bosco e fasce boscate' and 'Prato fiorito', listing various plant species and their percentages.

Table containing vegetation association legends for 'Prato stabile', 'Specie erbacee igrofile', and 'Rotatorie', listing various plant species and their percentages.

Table containing vegetation association legends for 'Prato arborato', 'Prato fiorito', and 'Specie erbacee igrofile', listing various plant species and their percentages.

U: Ambito Urbano; P: Ambito Perurbano; A: Ambito Agricolo; N: Ambito Naturalistico
* specie di cui è prevista l'eventuale sostituzione causa Anoplophora chinensis - rif. documento Sesti di Impianto

LEGENDA: Table listing various project elements, their symbols, and corresponding WBS and Codice tipologico codes.

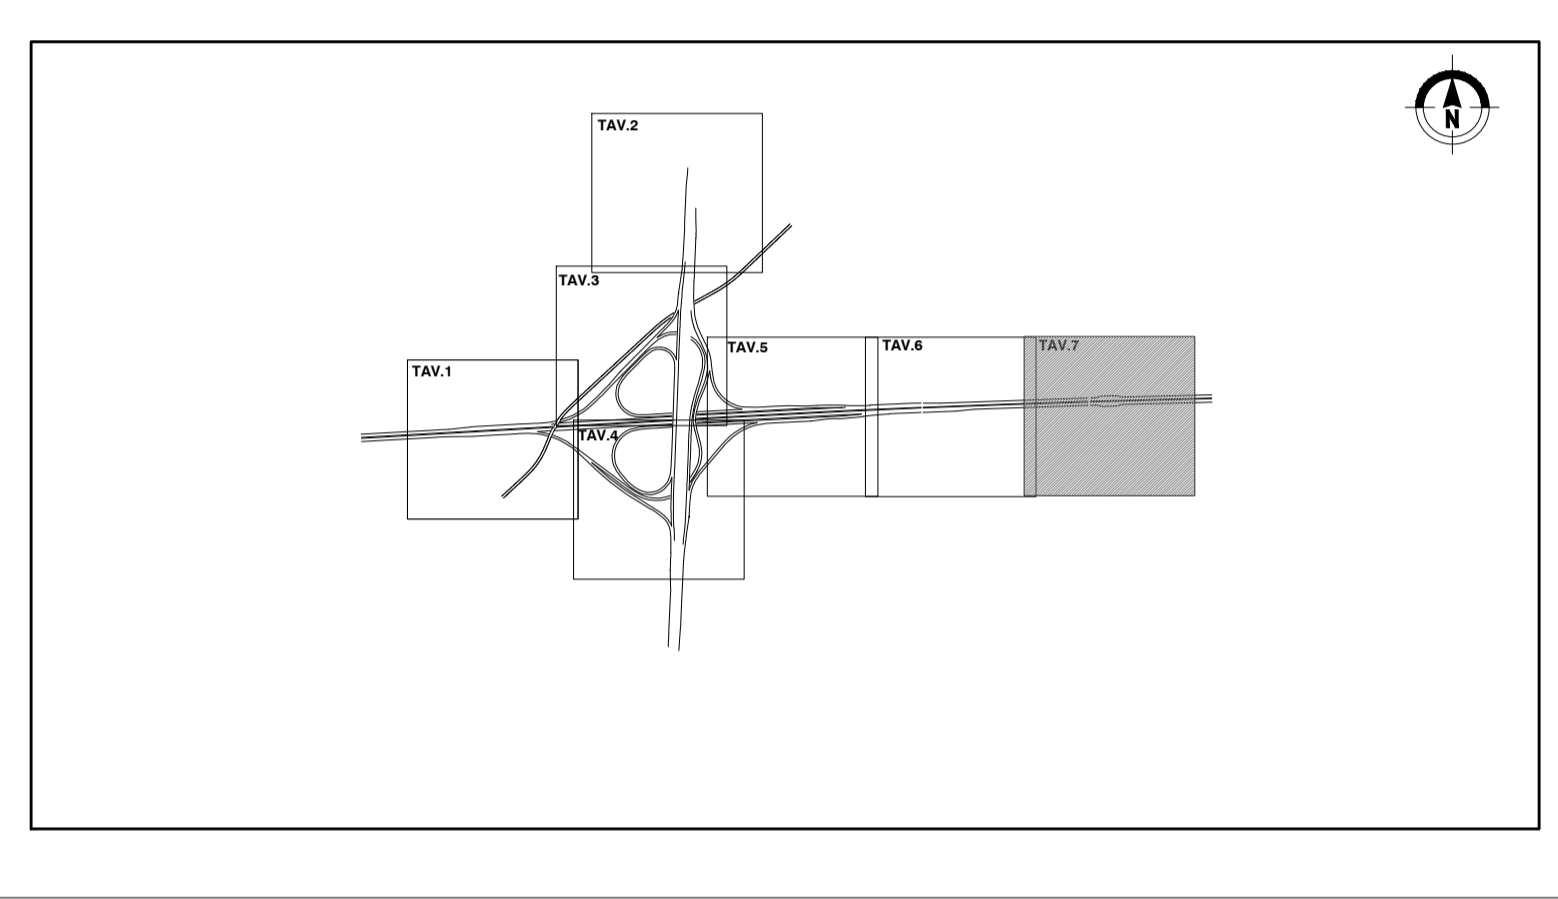

MATRICE DI REVISIONE: Revision matrix table with columns for revision number (REV), date (DATA), and description (DESCRIZIONE MODIFICA).

Project summary and administrative information including project name, client, contractor (STRABAG), project manager (Ing. Stefano Luca Passari), and approval signatures.