



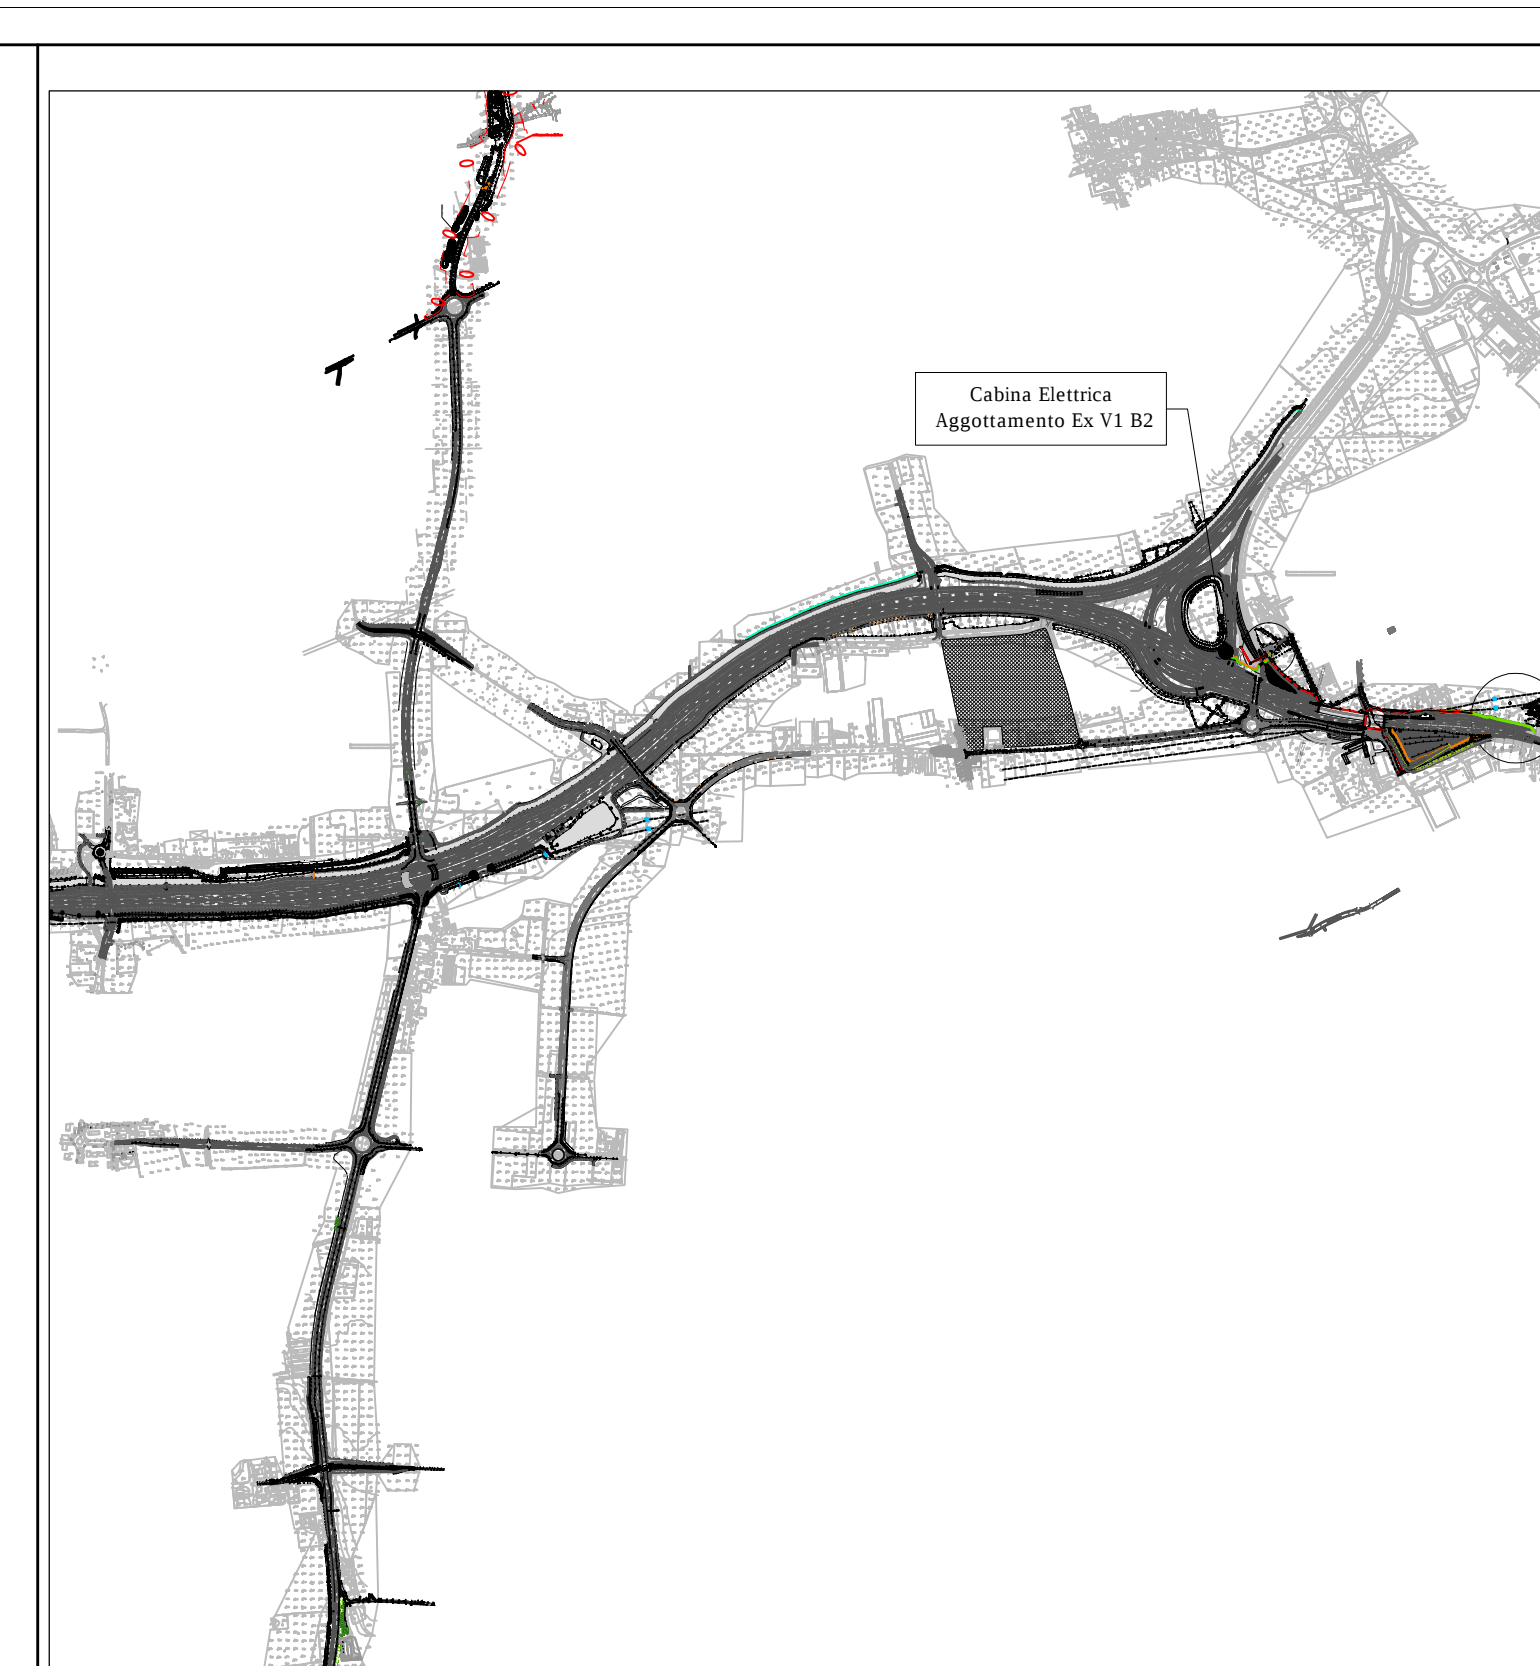

COORDINATE DI TRACCIAMENTO		
VERTICI	EST	NORD
1	141677.16	246024.95
2	141671.56	246011.03
3	141676.20	246009.16
4	141681.80	246023.08

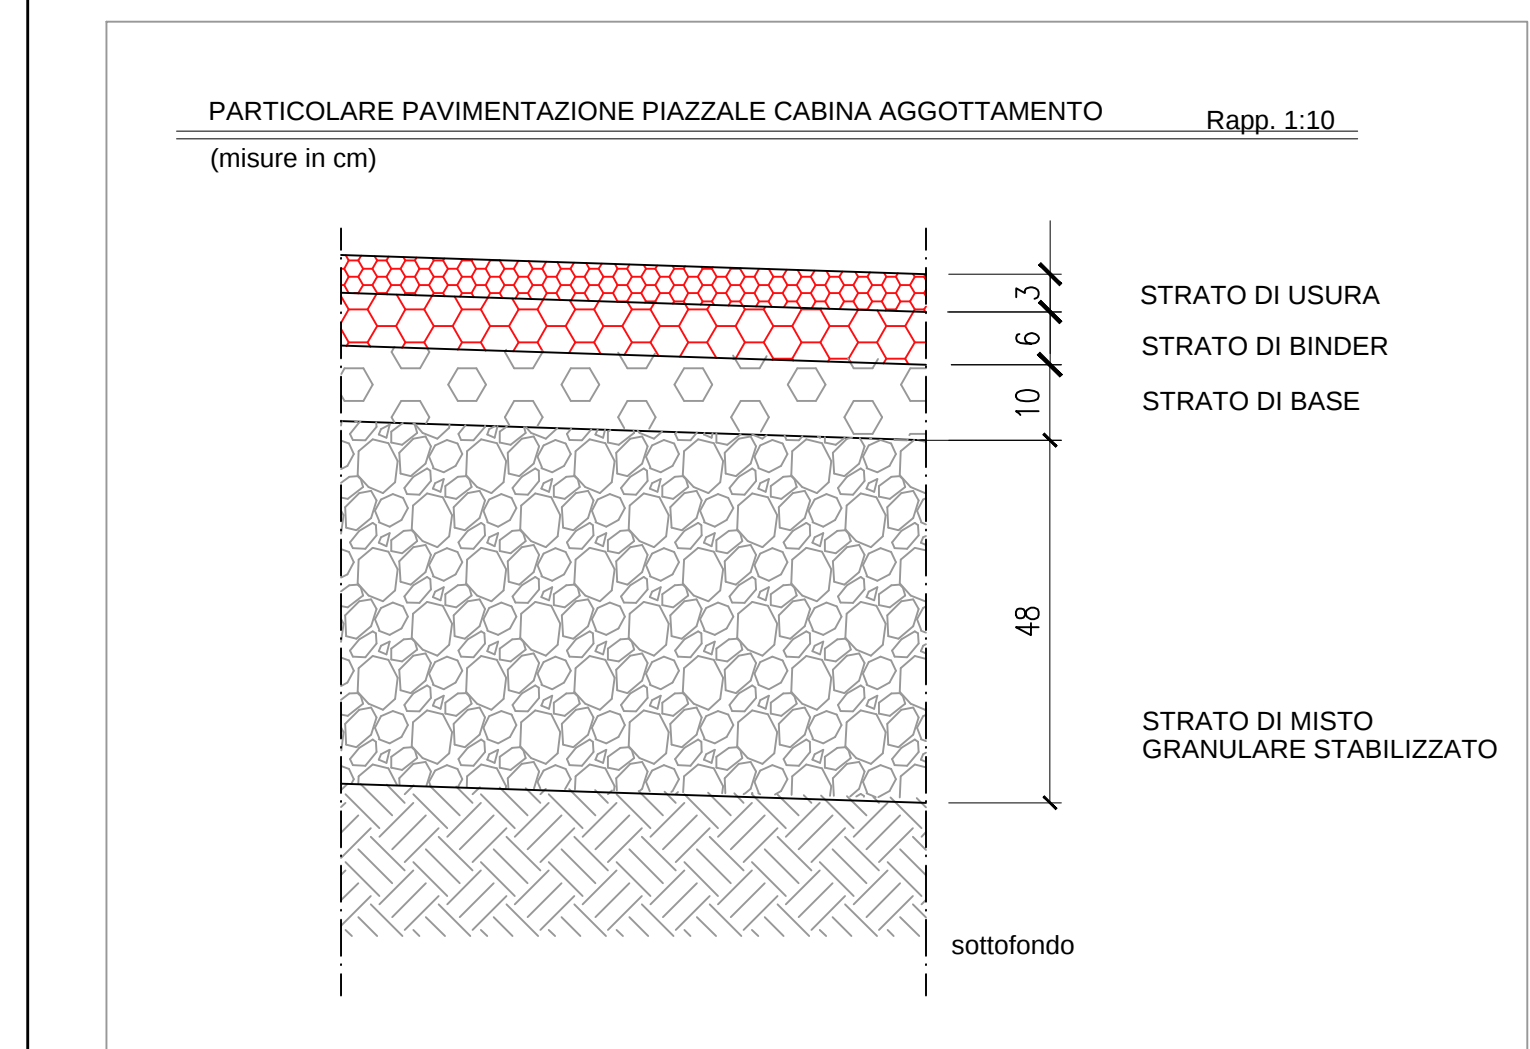

N.B.: LA TAVOLA SOSTITUISCE QUELLA RELATIVA AL CODICE E _____ DEL PROGETTO ESECUTIVO

[illegible]