




PIANTA SPALLA " B " SCALA 1:50

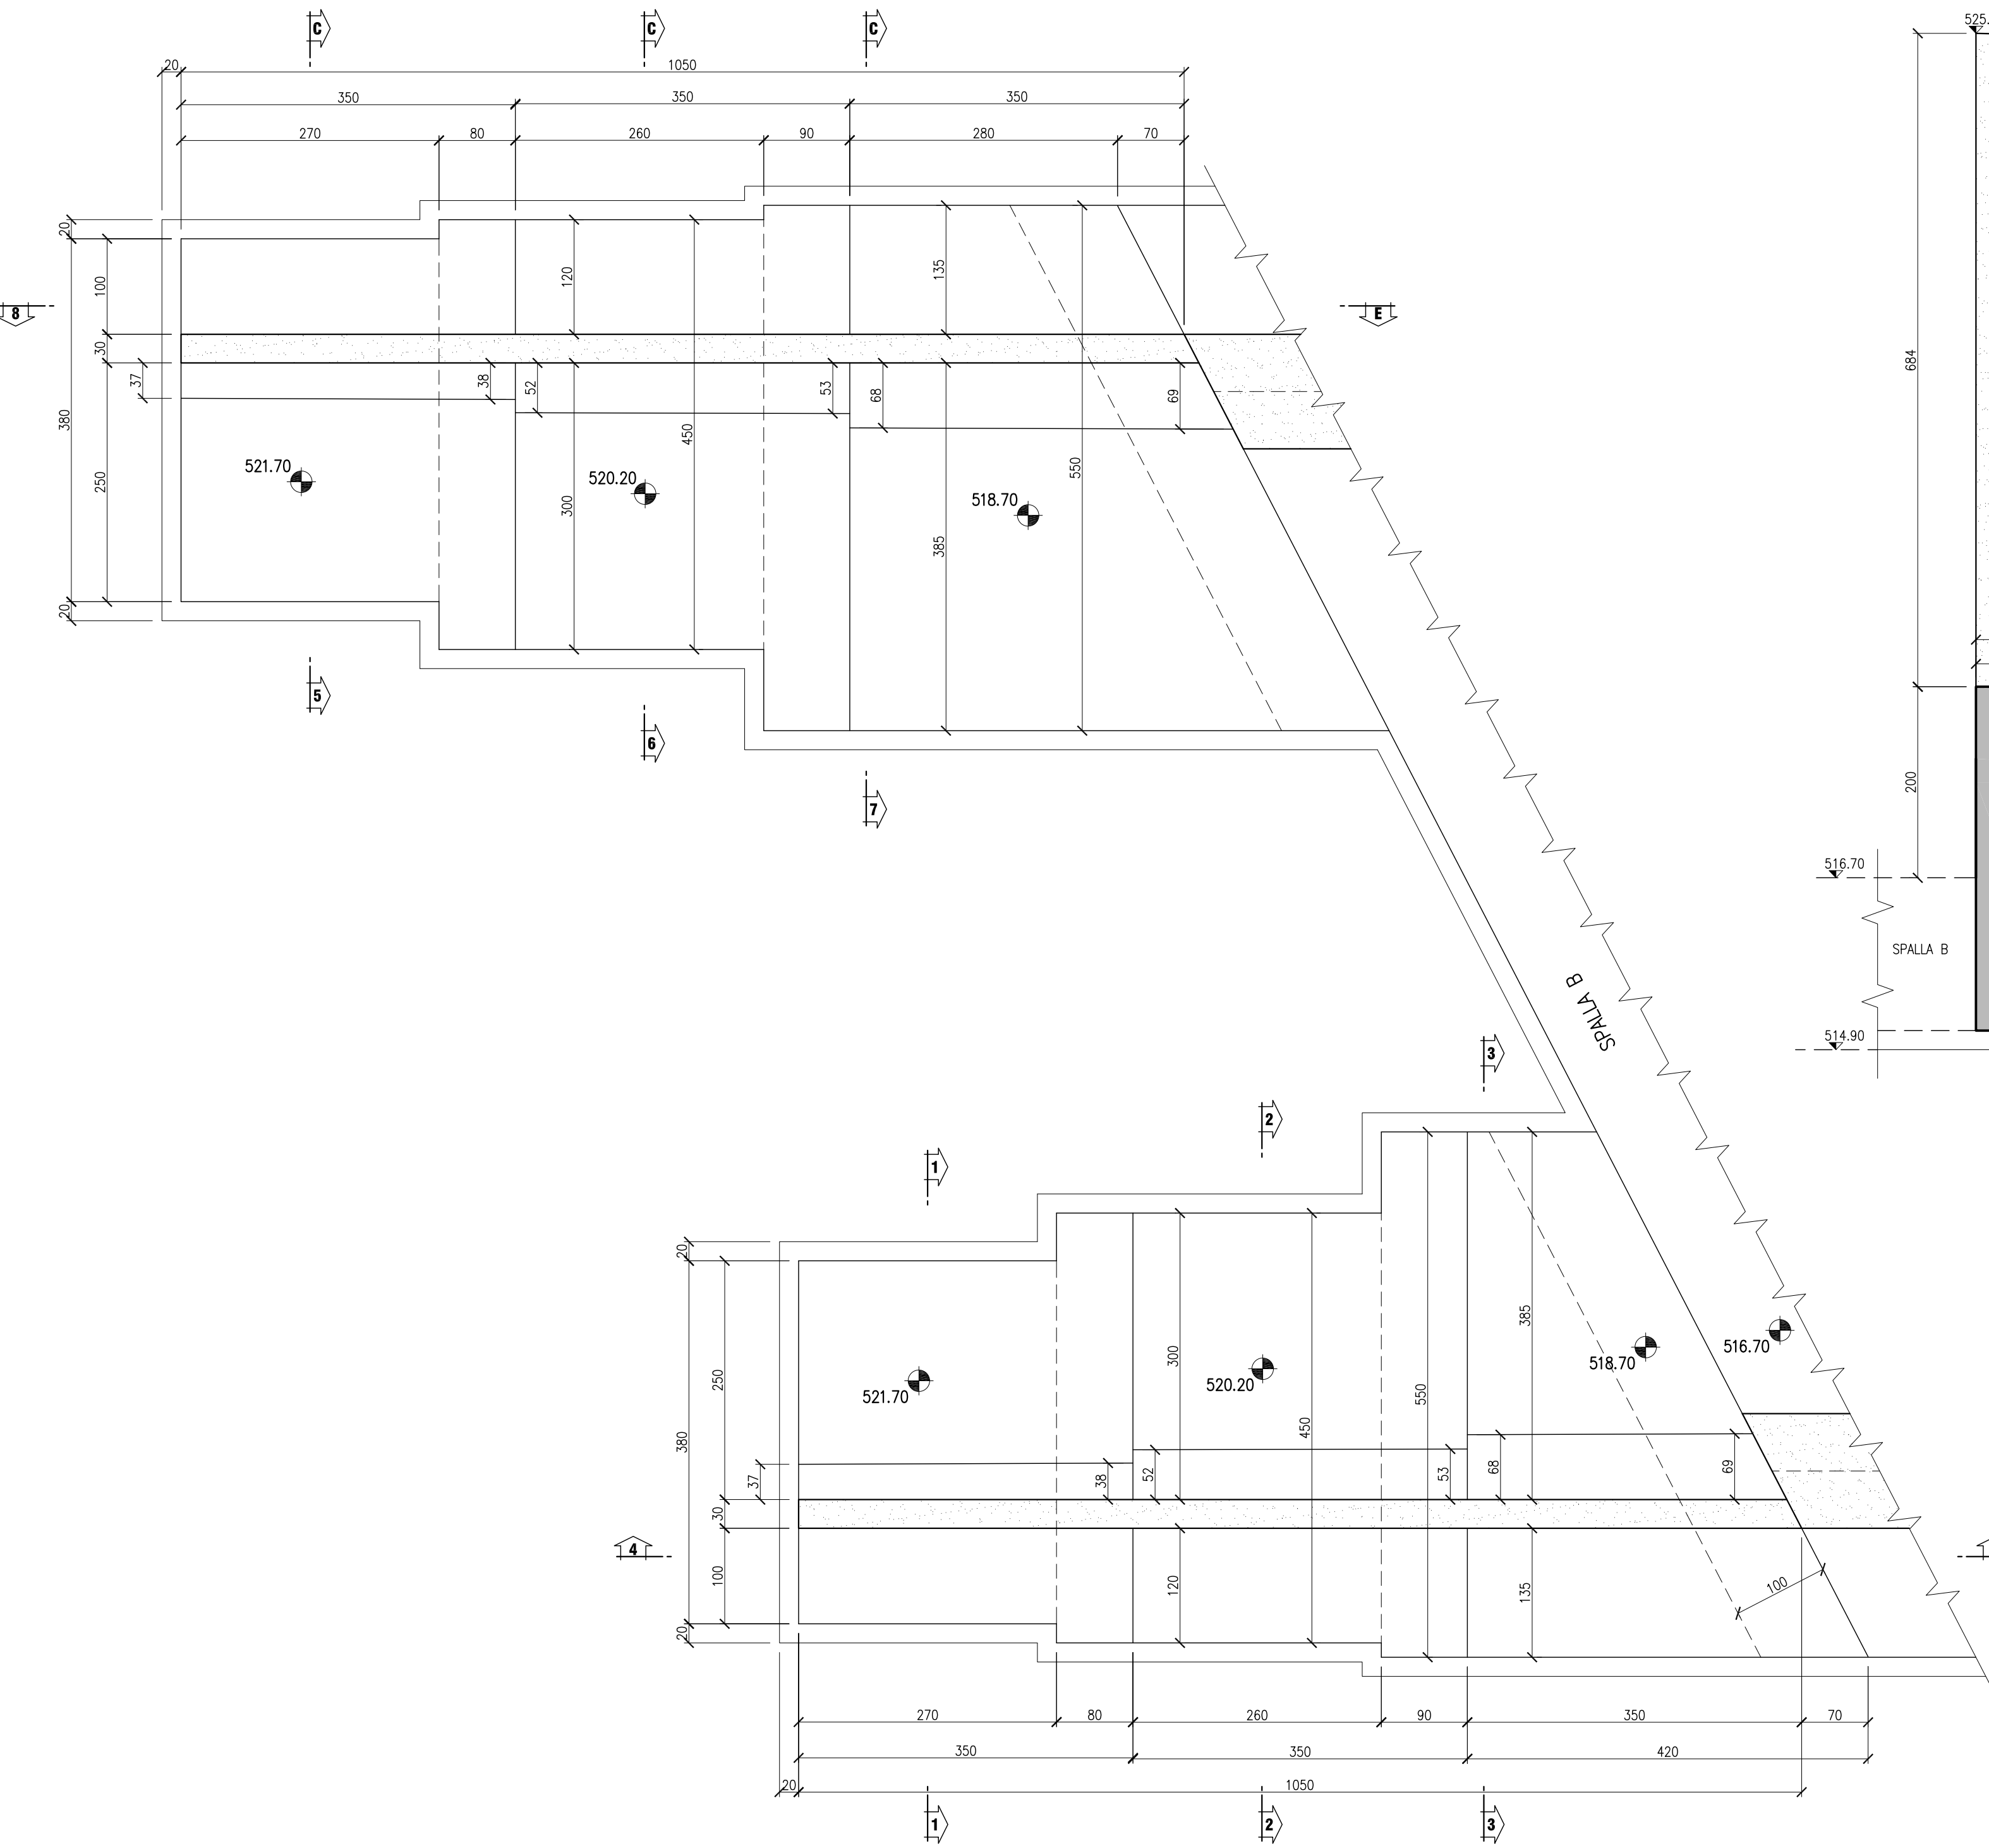


SEZIONE 8 - 8 SCALA 1:50

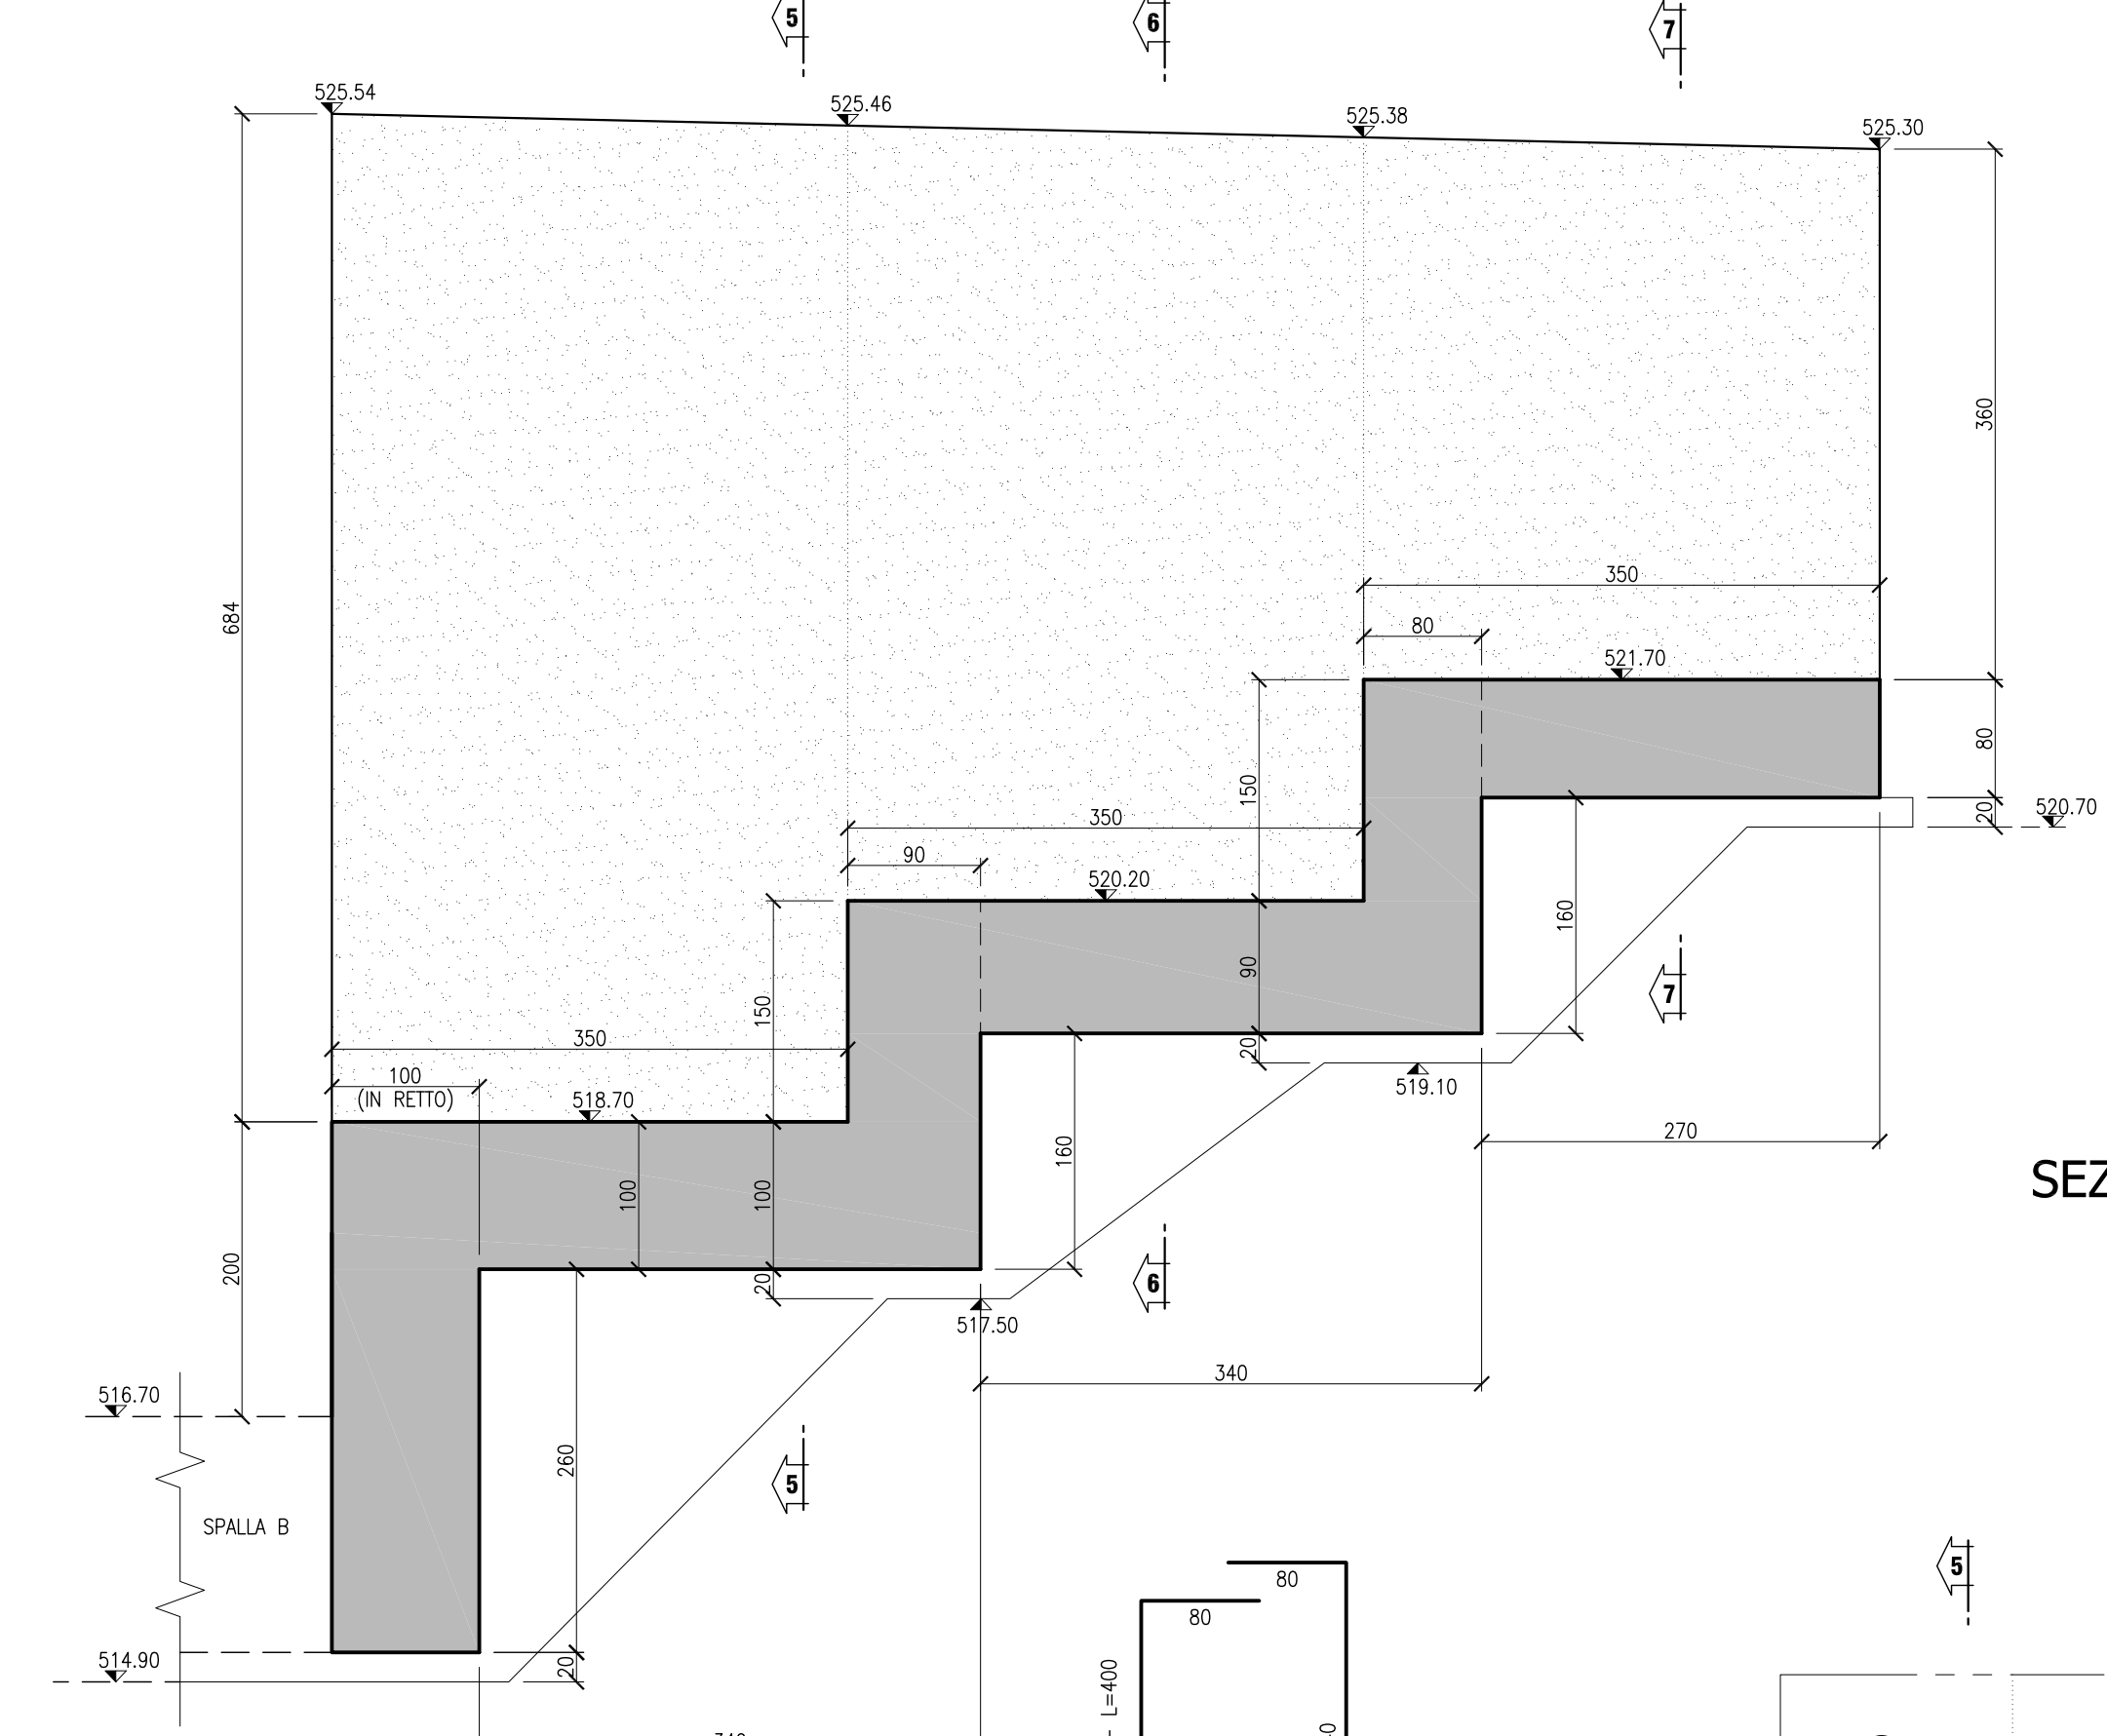


SEZIONE 5 - 5 SCALA 1:50

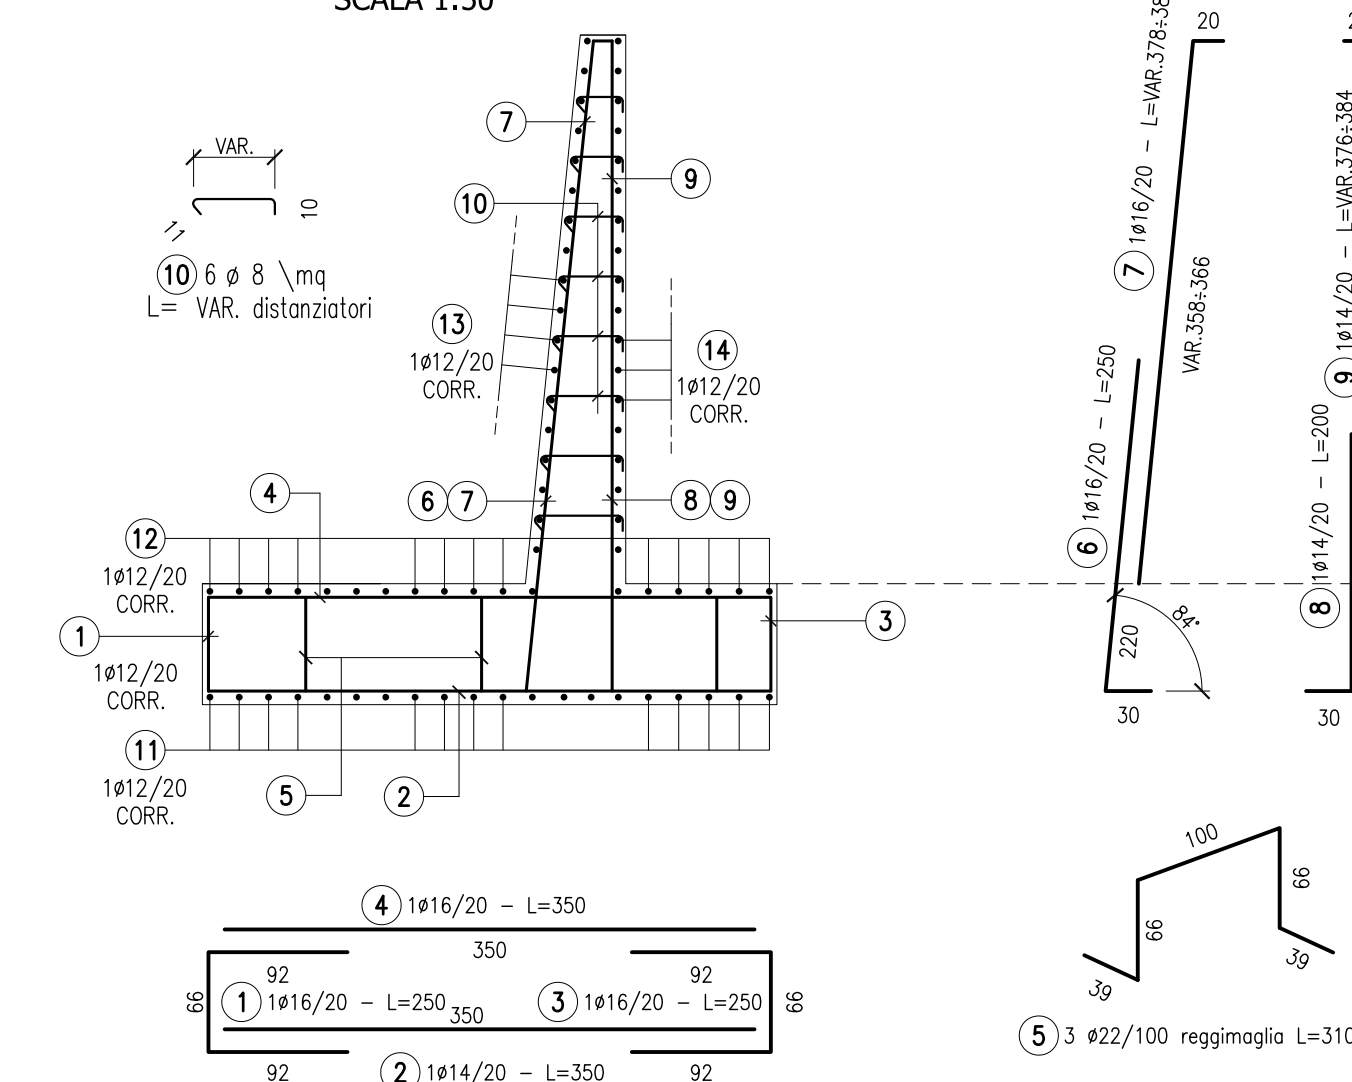


SEZIONE 6 - 6 SCALA 1:50

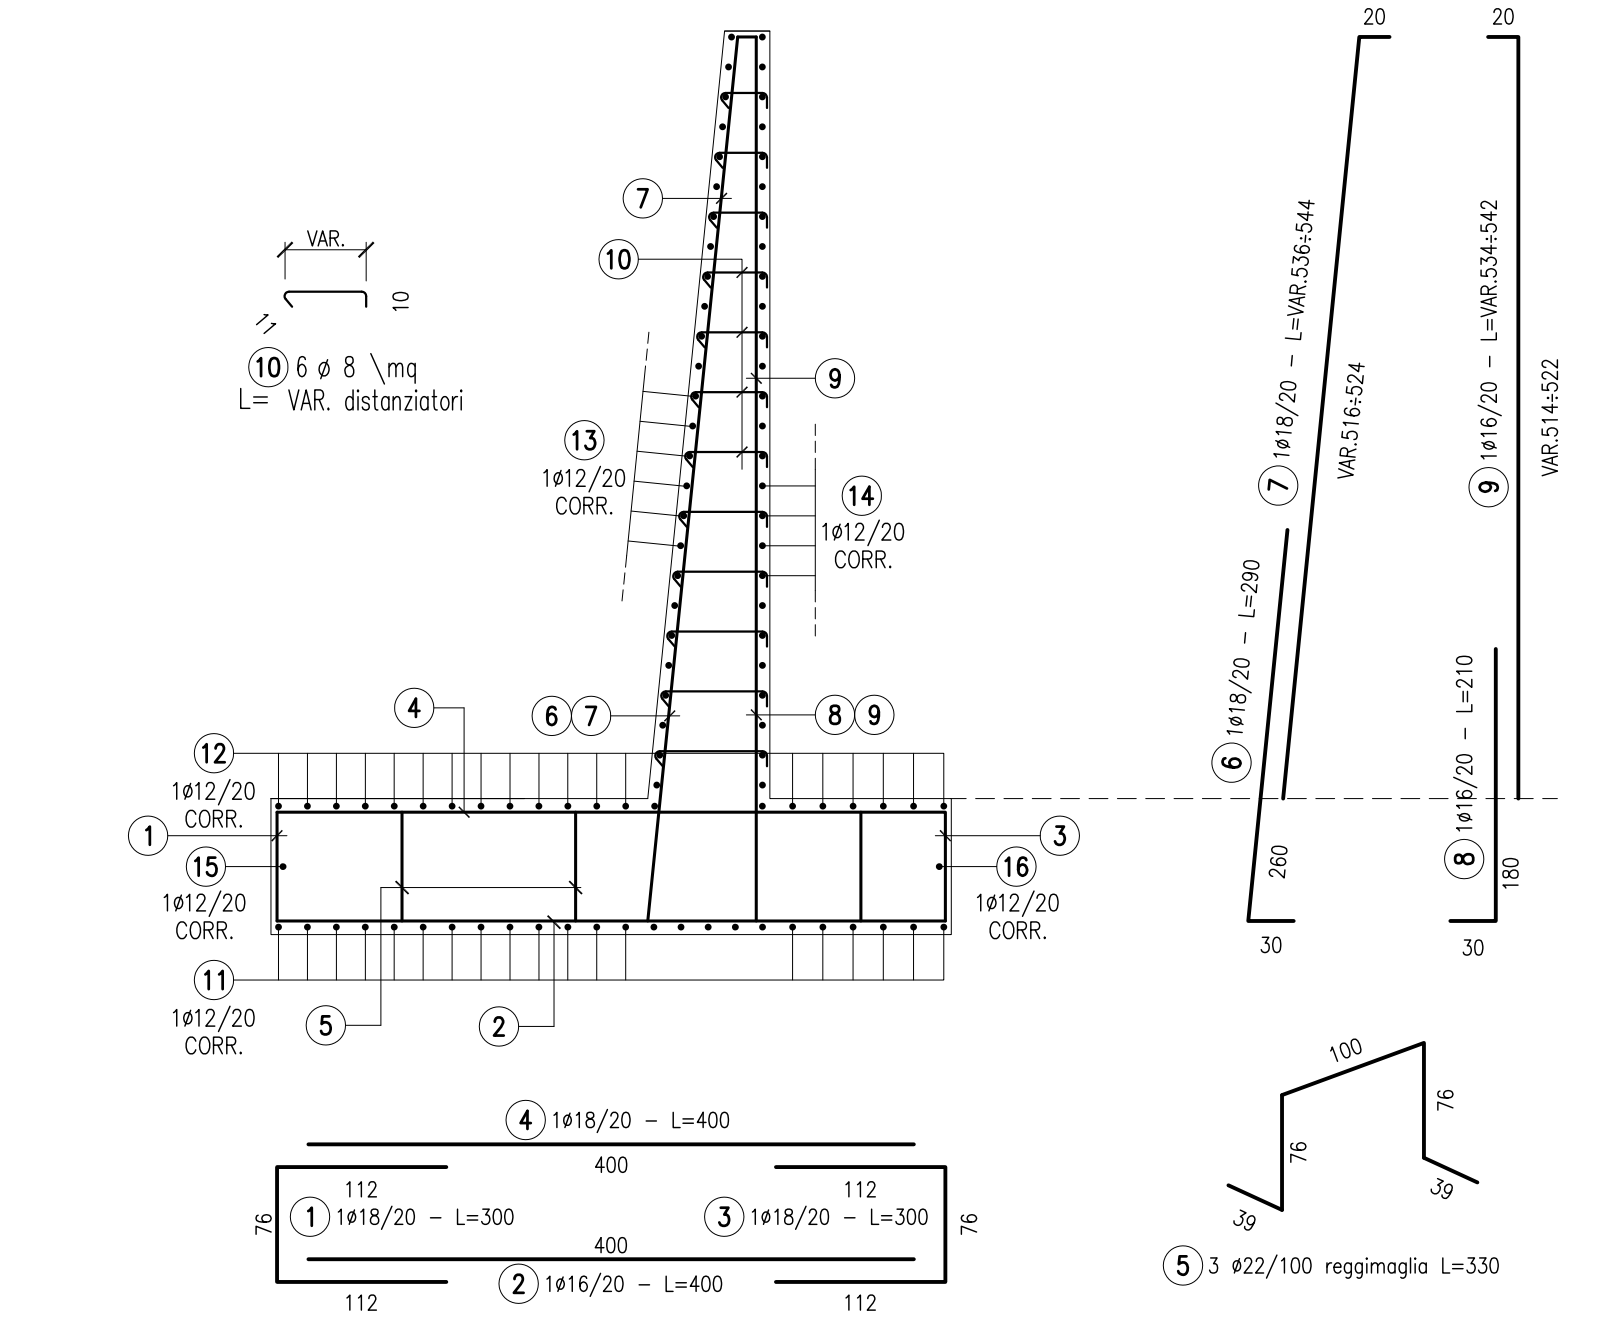


SEZIONE 8 - 8 SCALA 1:50

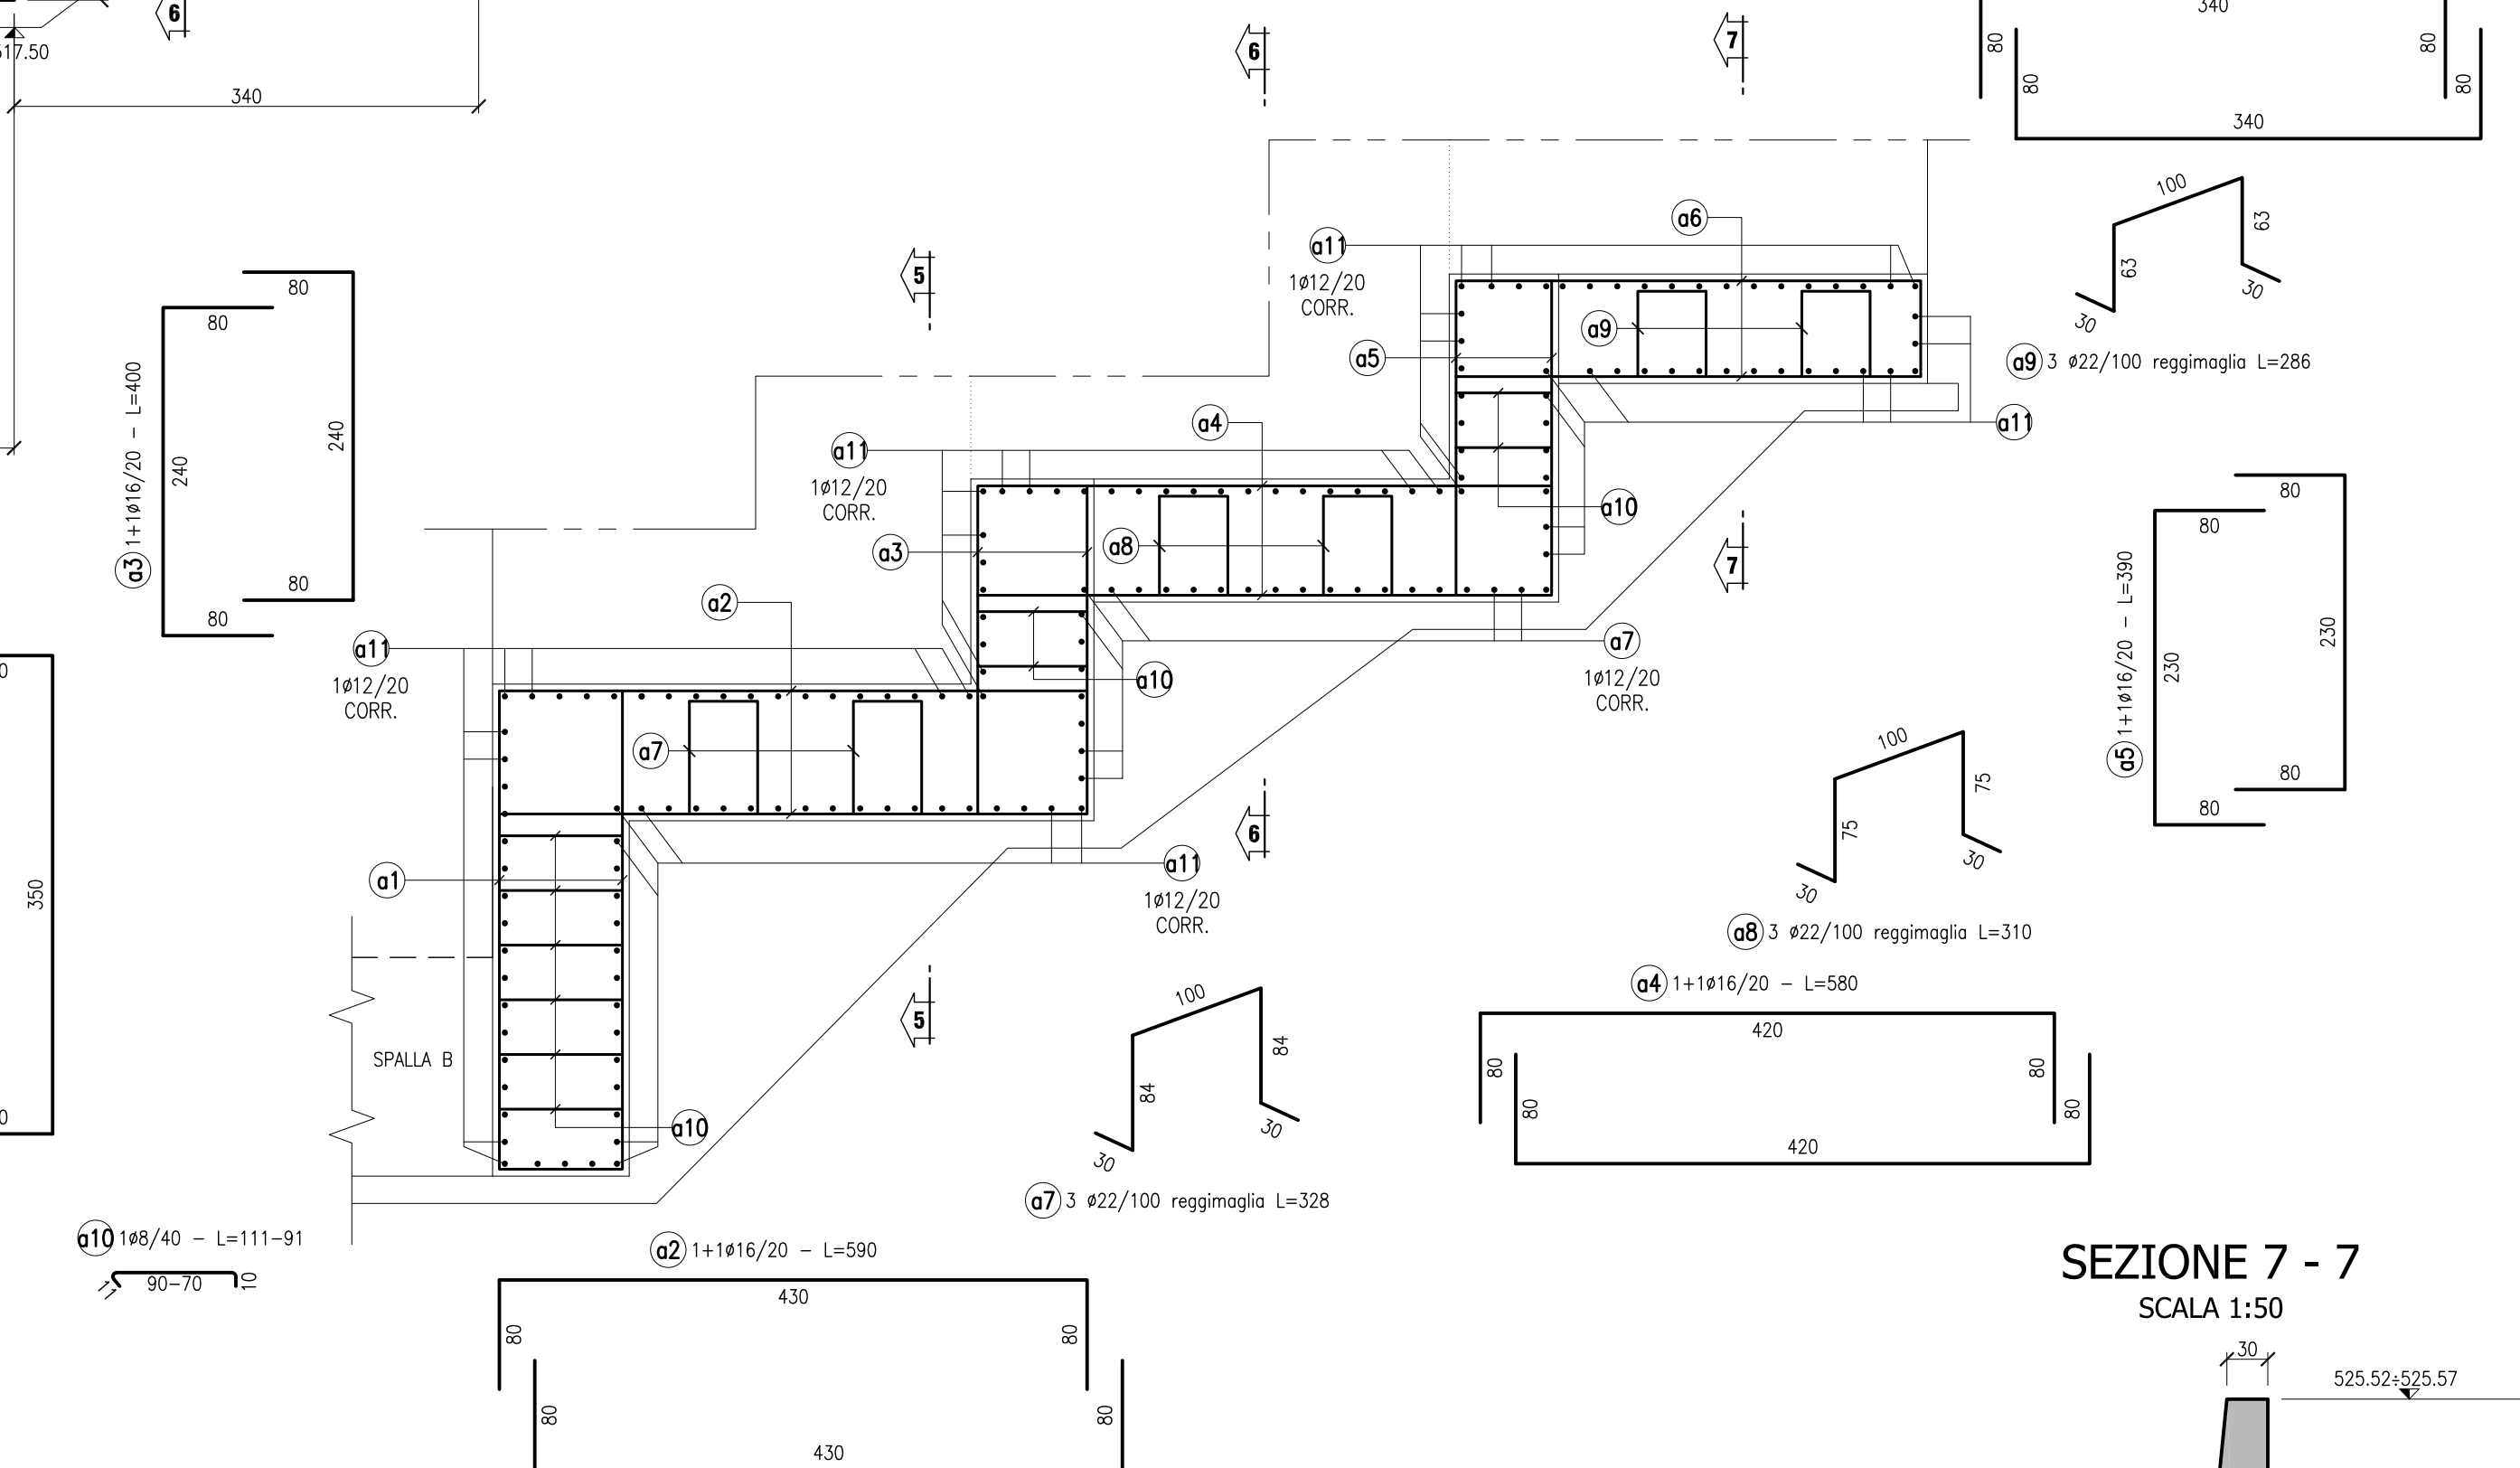


SEZIONE 1 - 1 SCALA 1:50

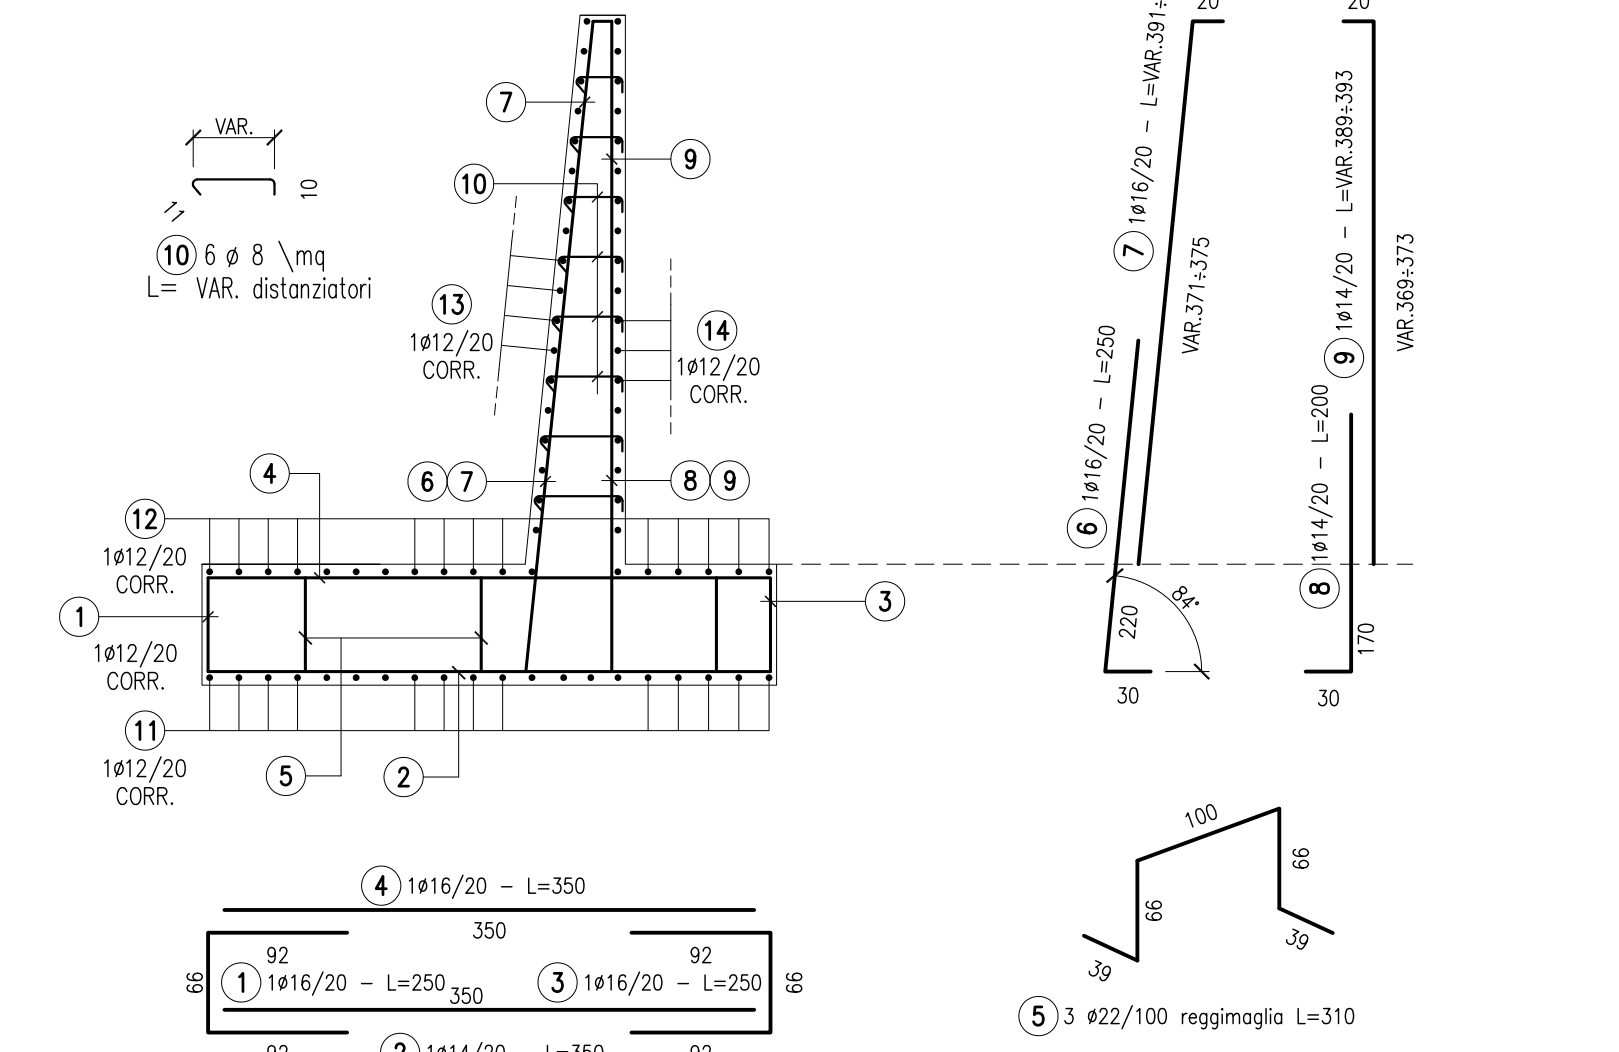


SEZIONE 7 - 7 SCALA 1:50

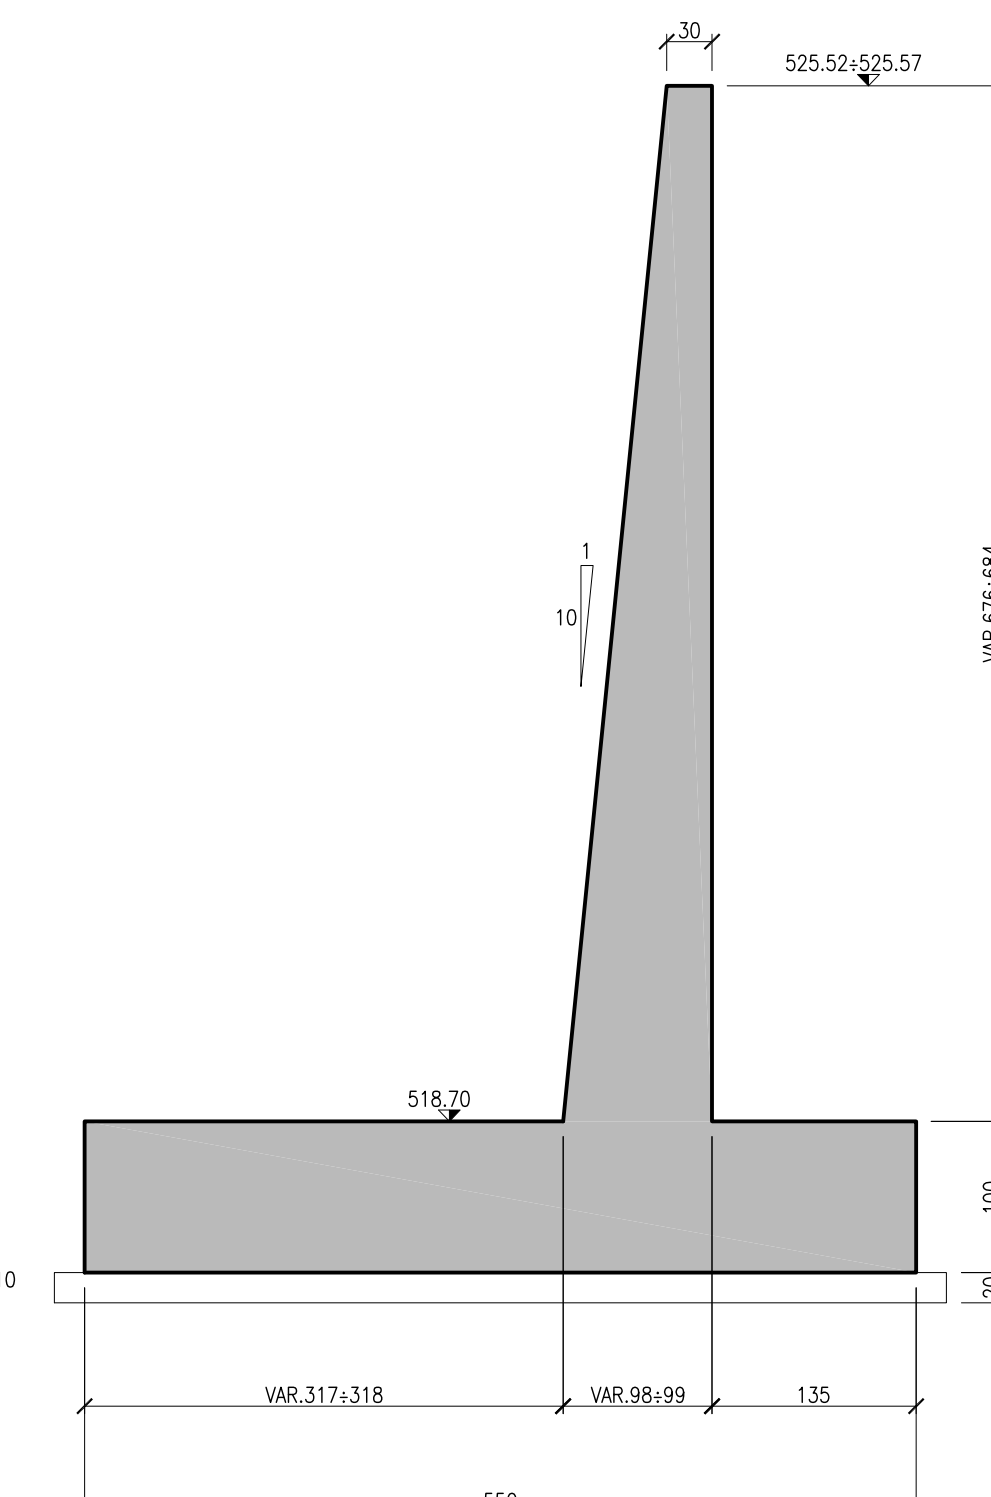


SEZIONE 2 - 2 SCALA 1:50

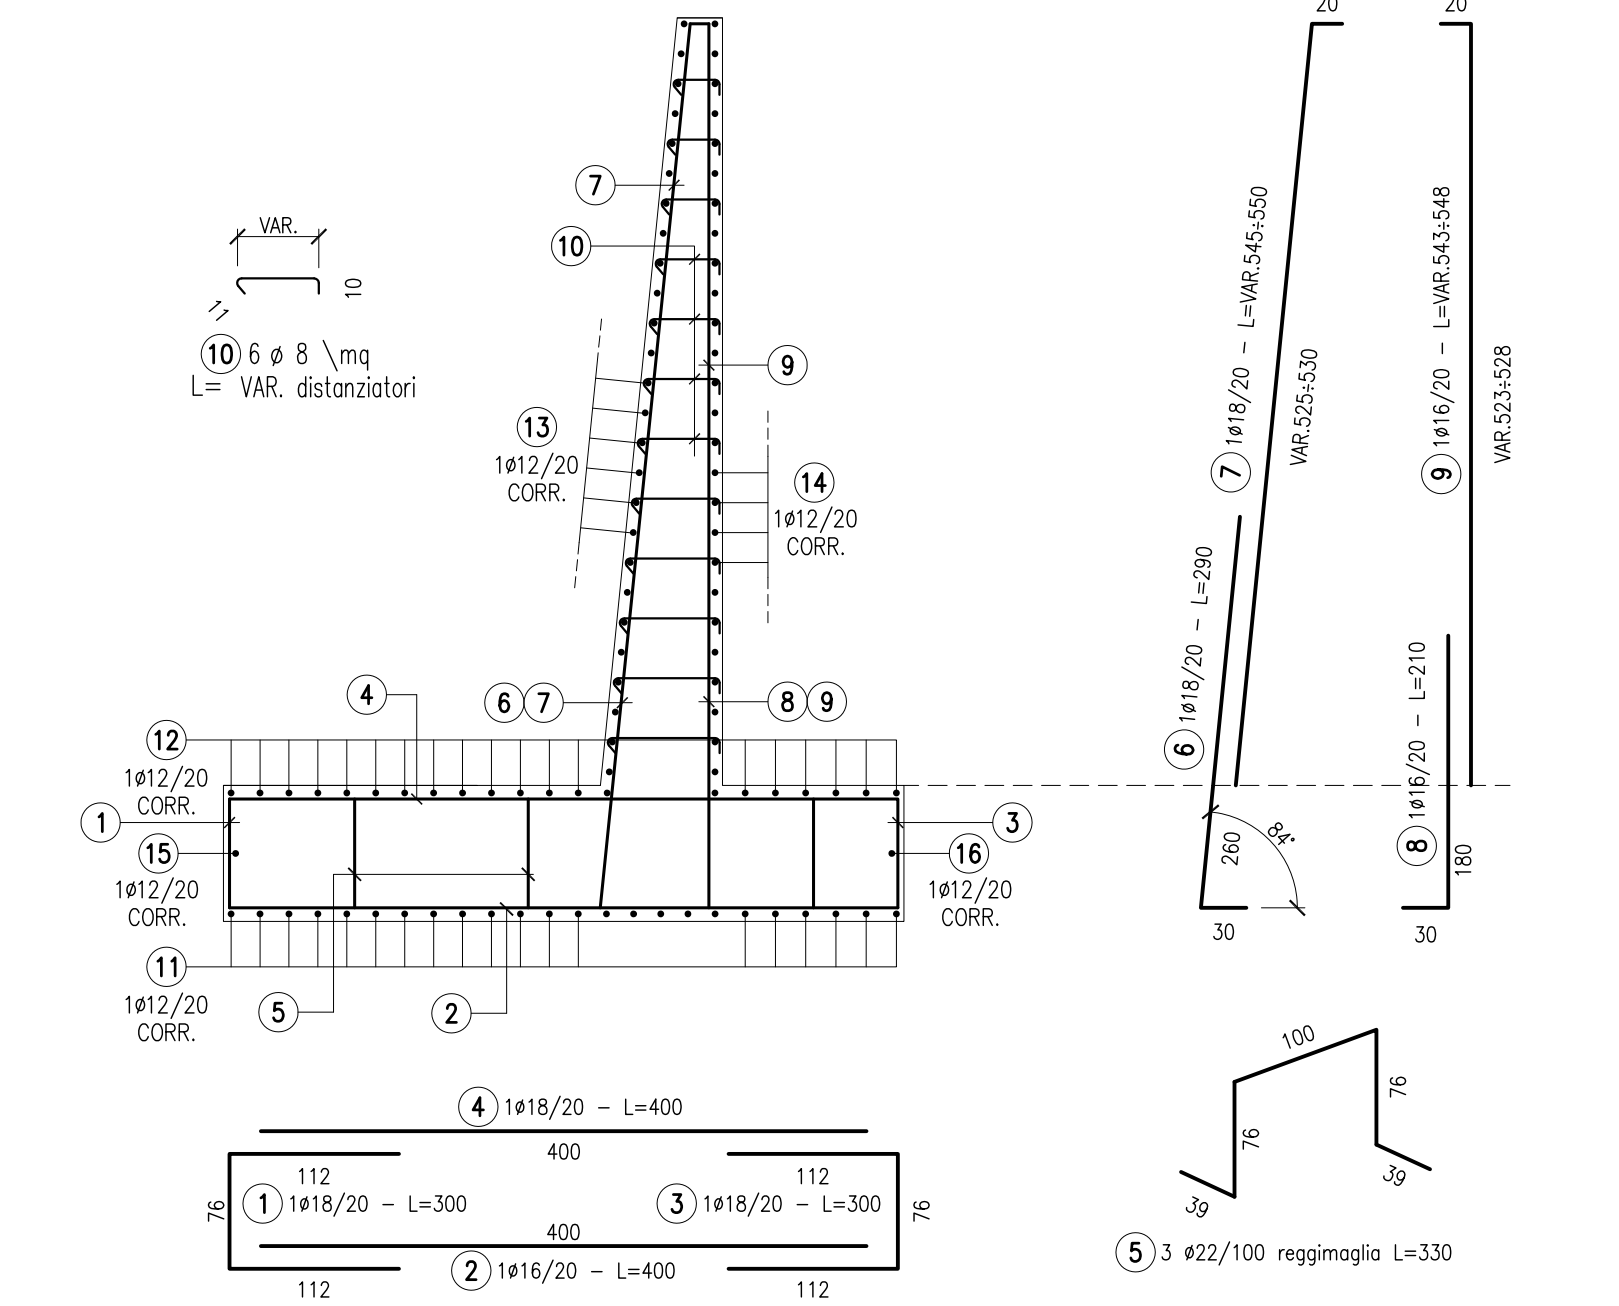


SEZIONE 4 - 4 SCALA 1:50

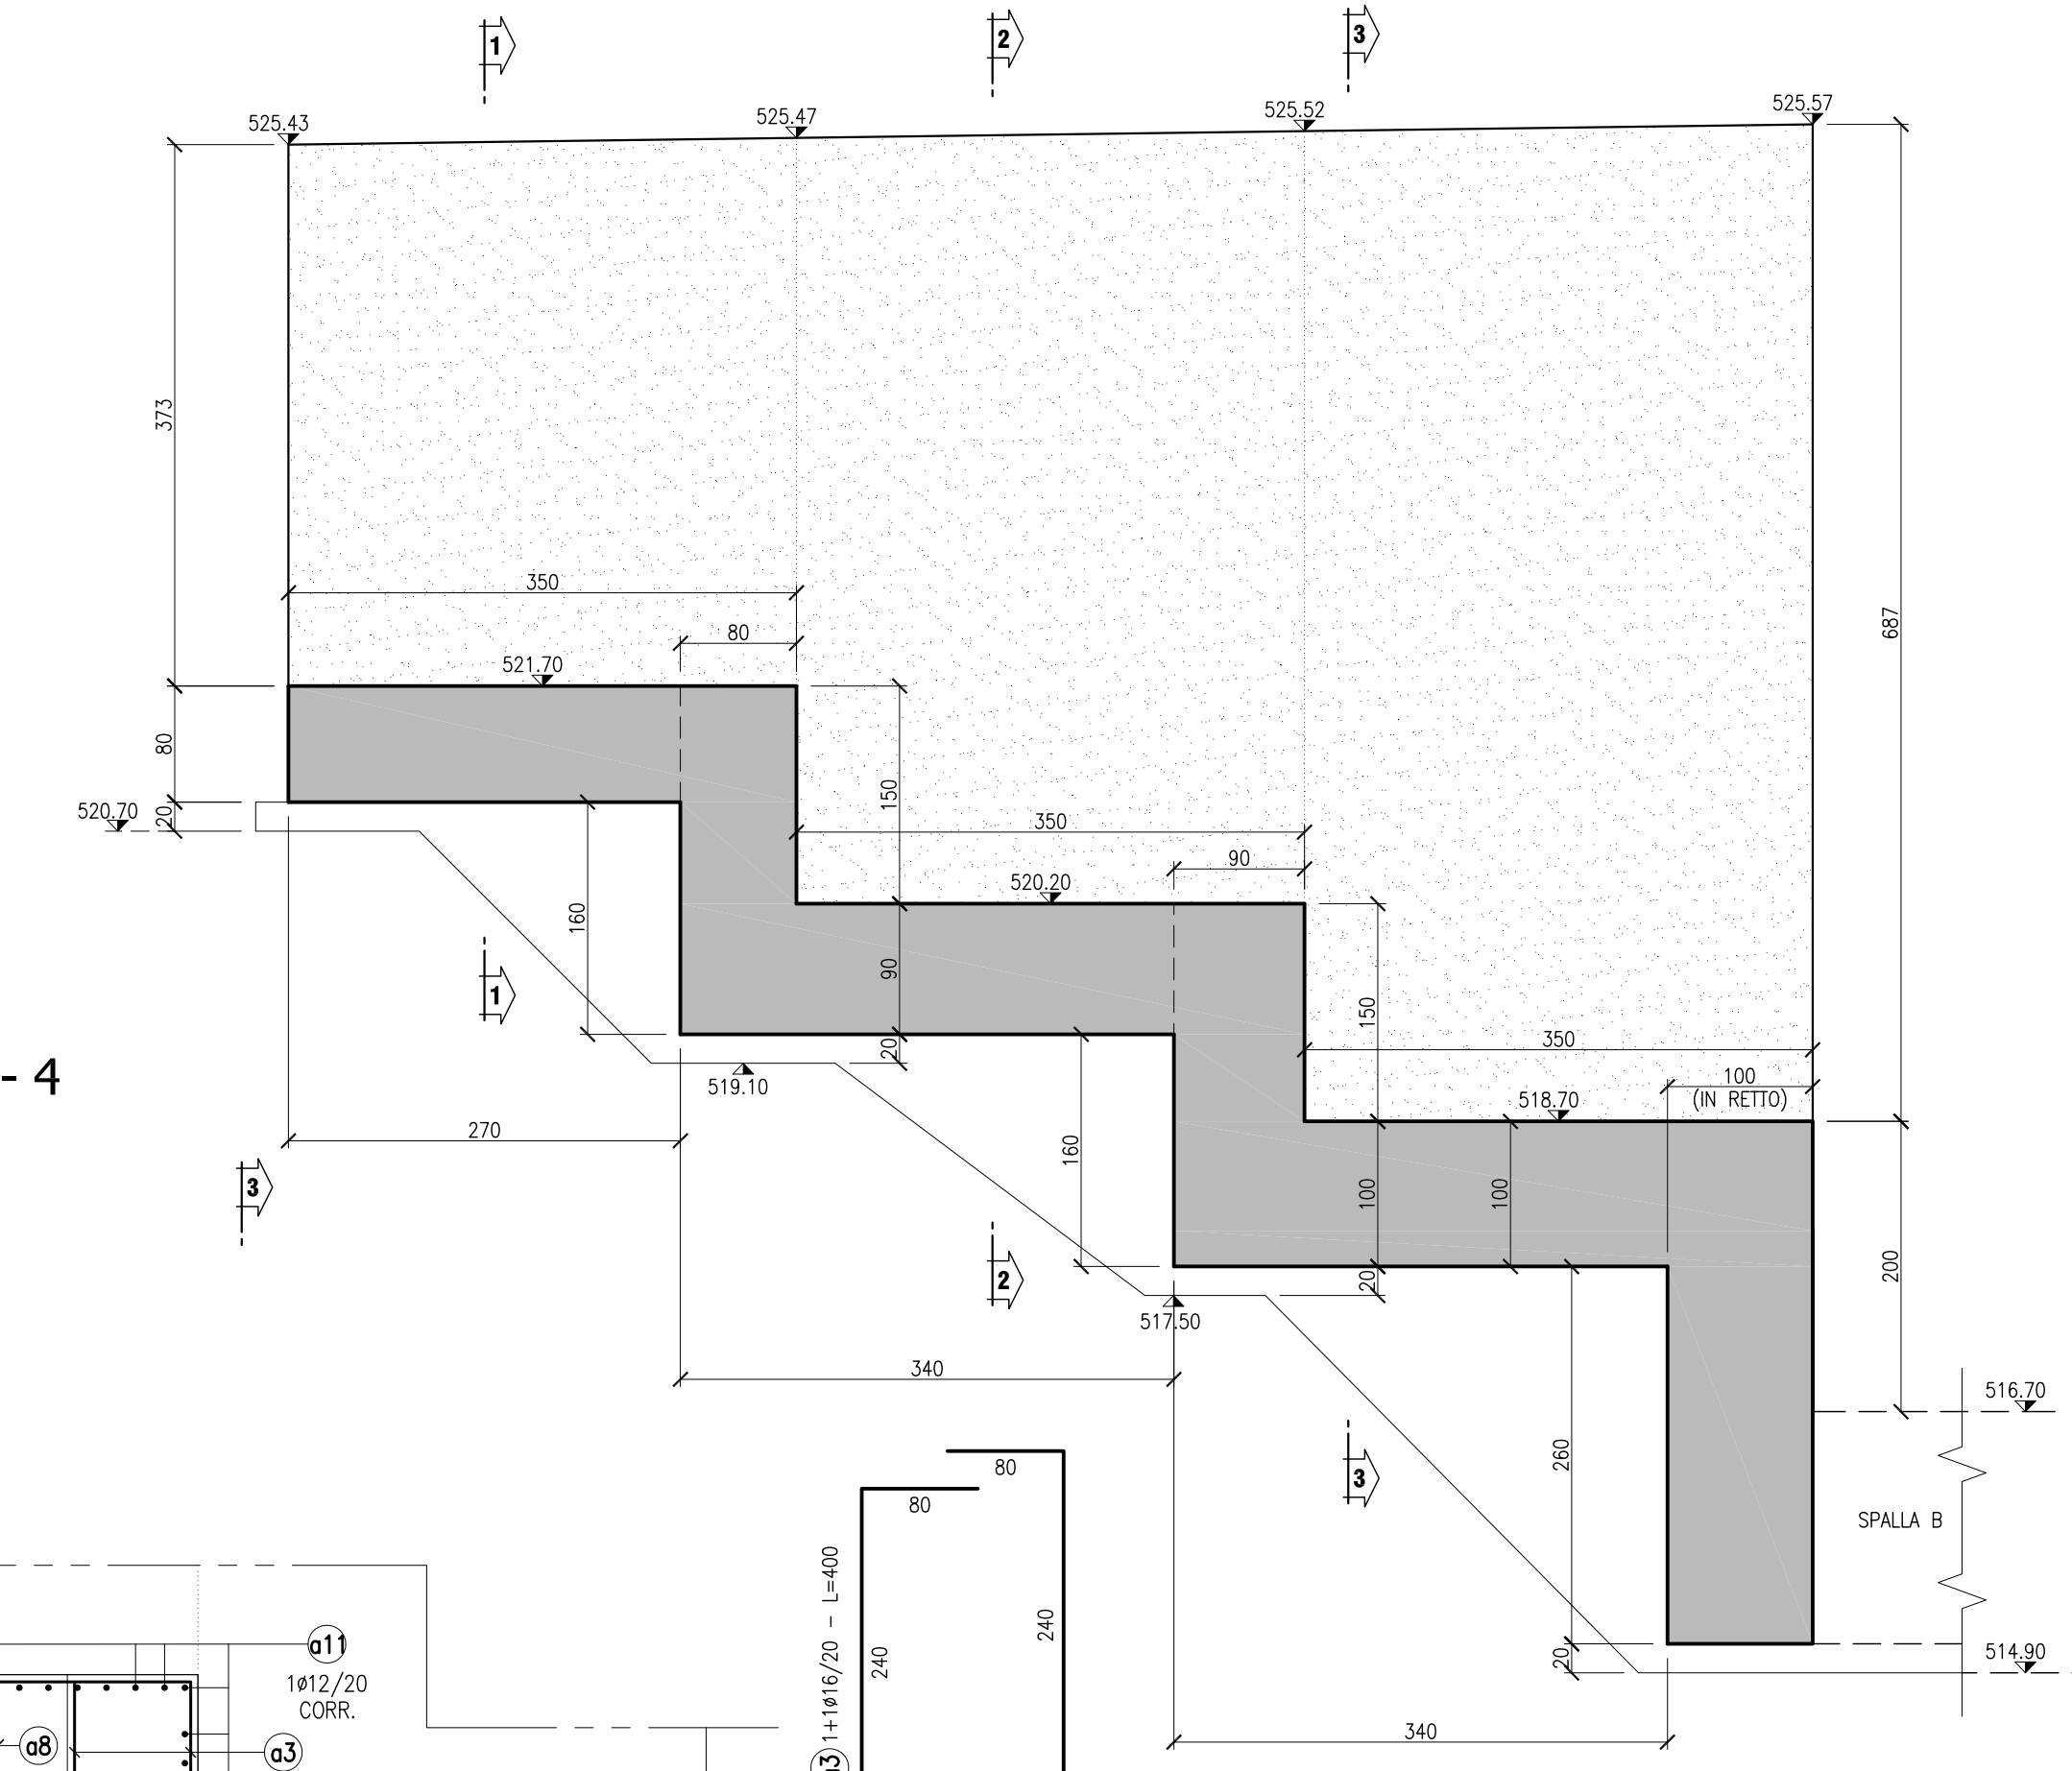


SEZIONE 5 - 5 SCALA 1:50

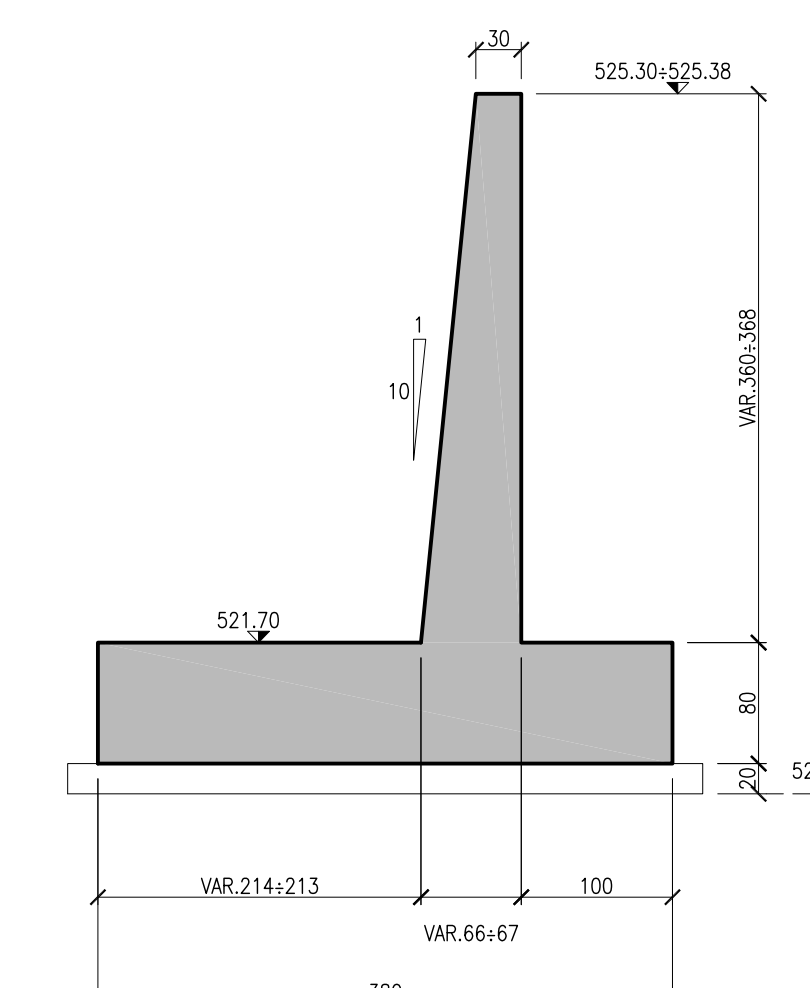


SEZIONE 6 - 6 SCALA 1:50

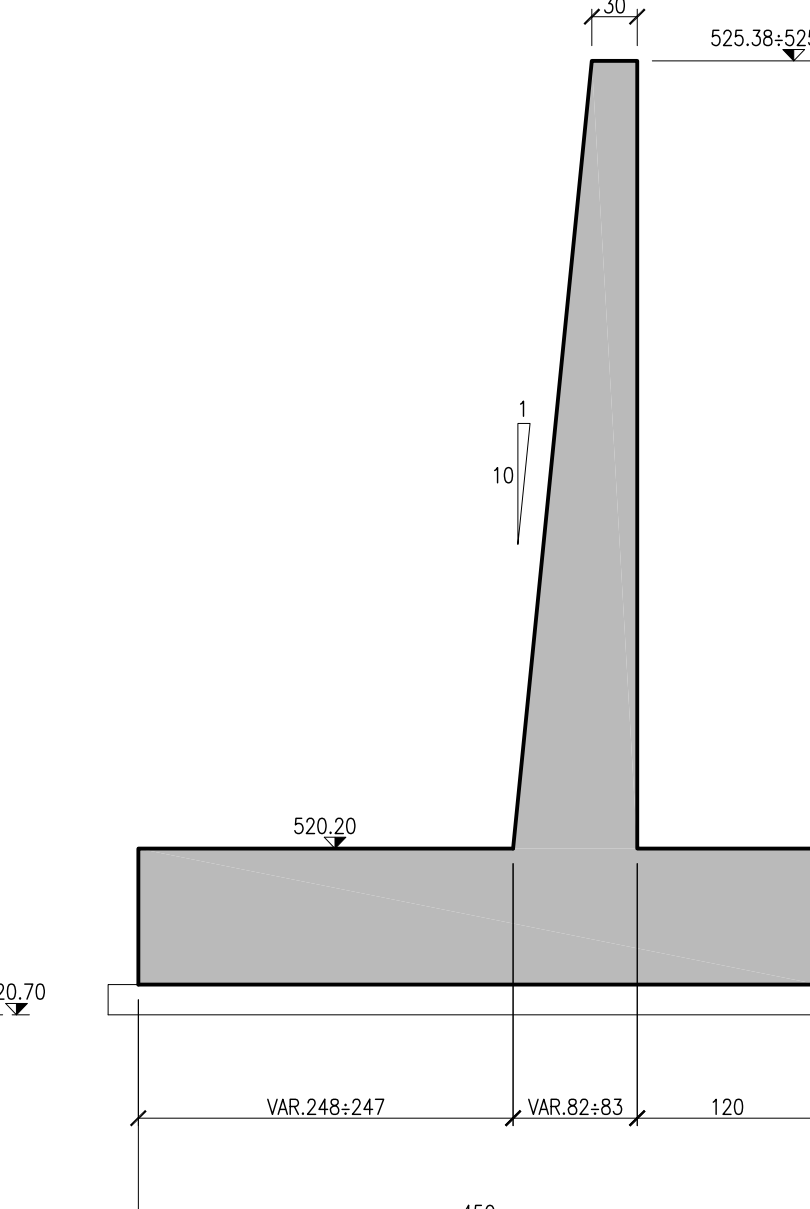


SEZIONE 4 - 4 SCALA 1:50

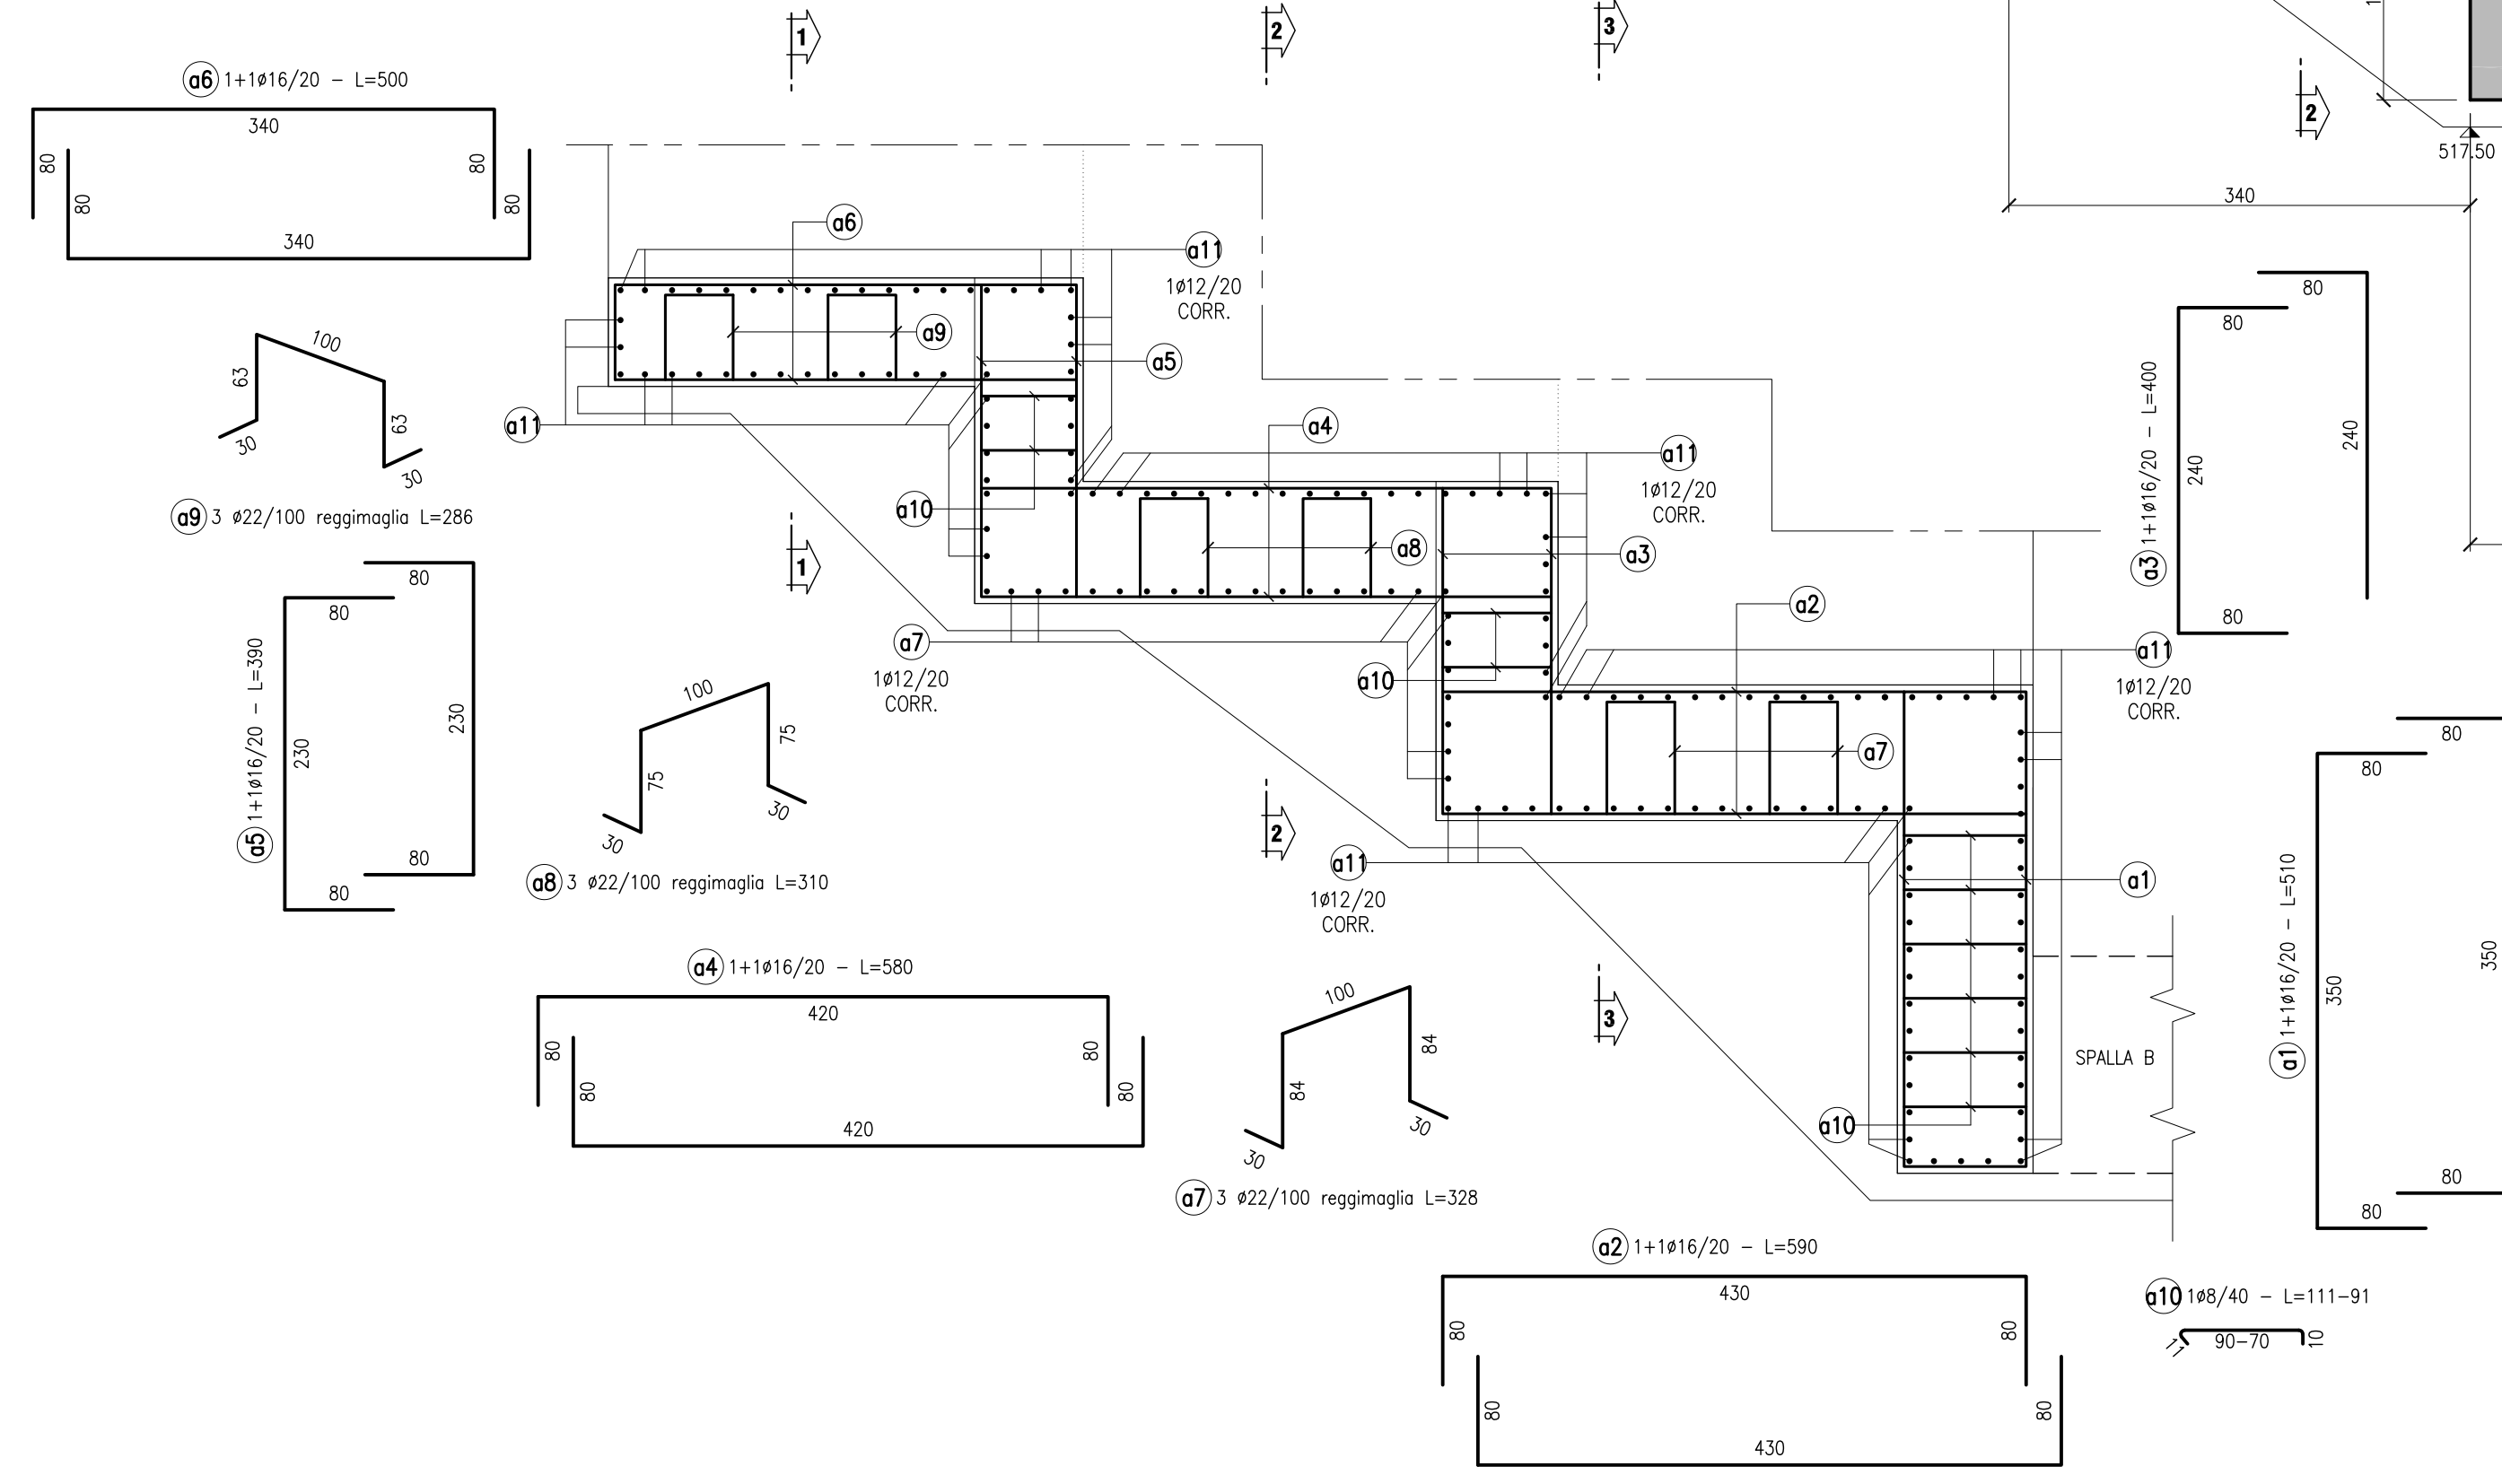


SEZIONE 1 - 1 SCALA 1:50

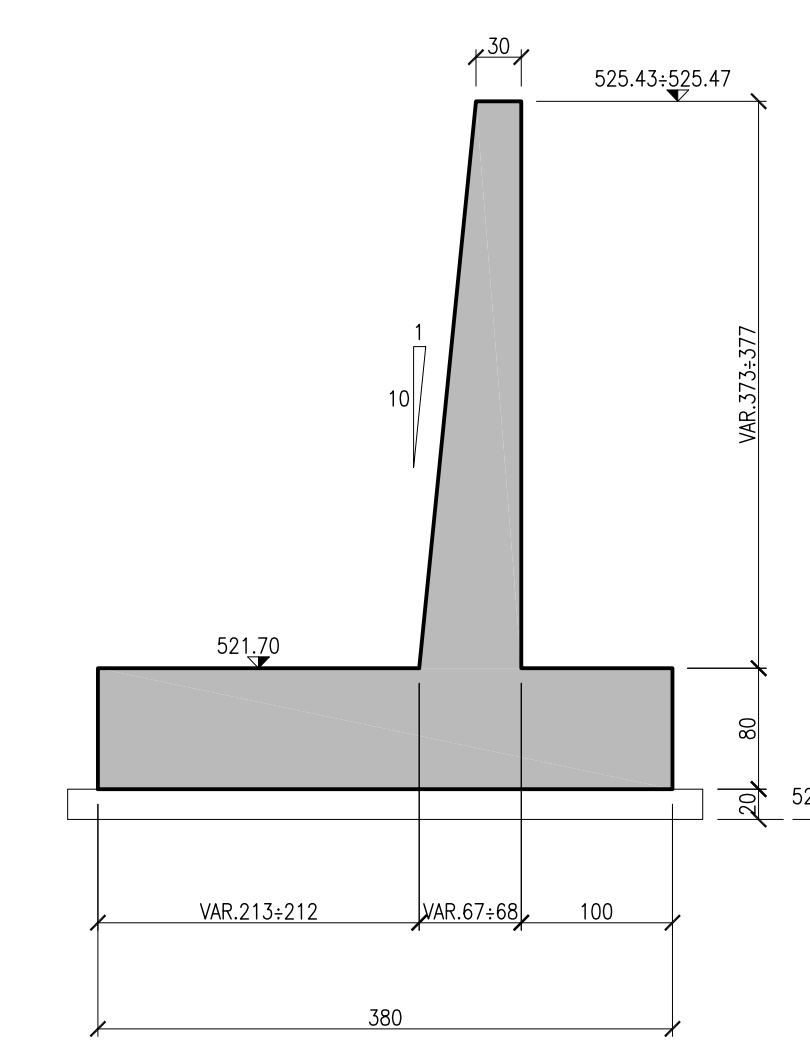

SEZIONE 2 - 2 SCALA 1:50

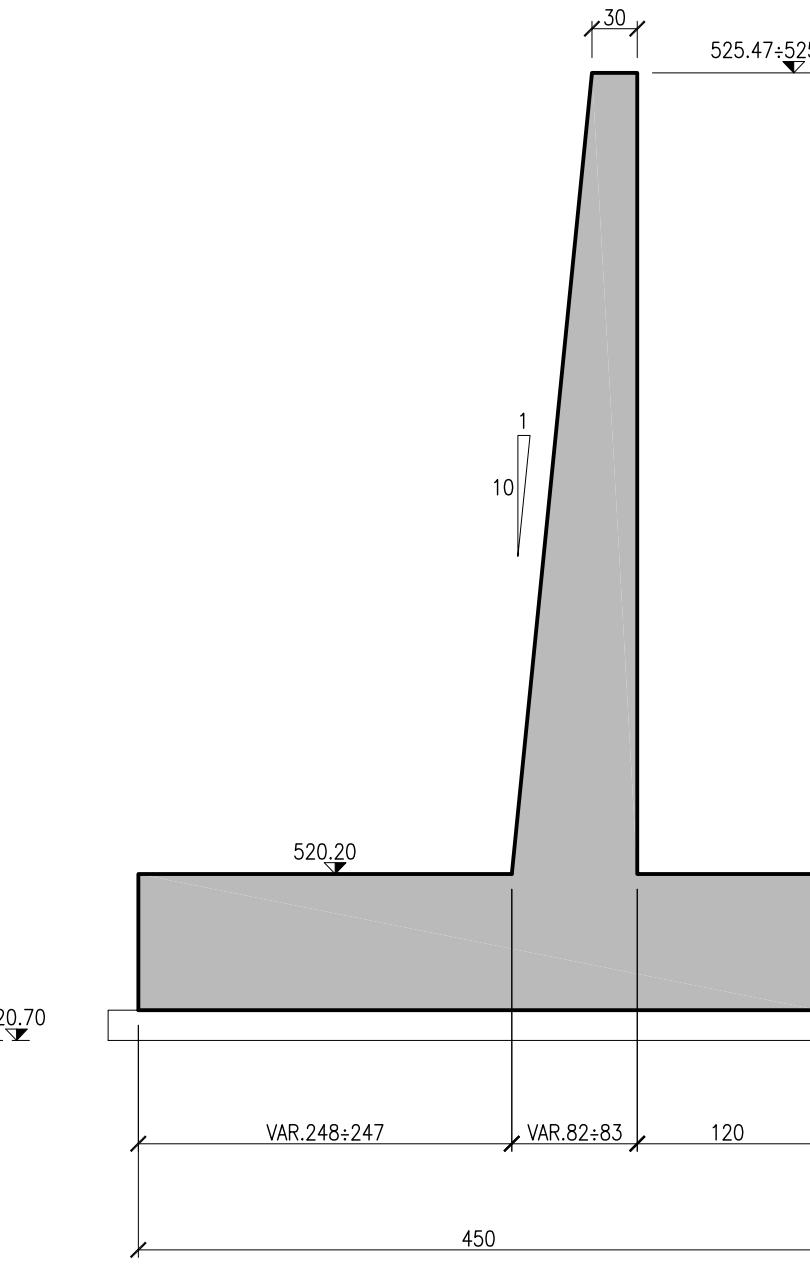

SEZIONE 3 - 3 SCALA 1:50

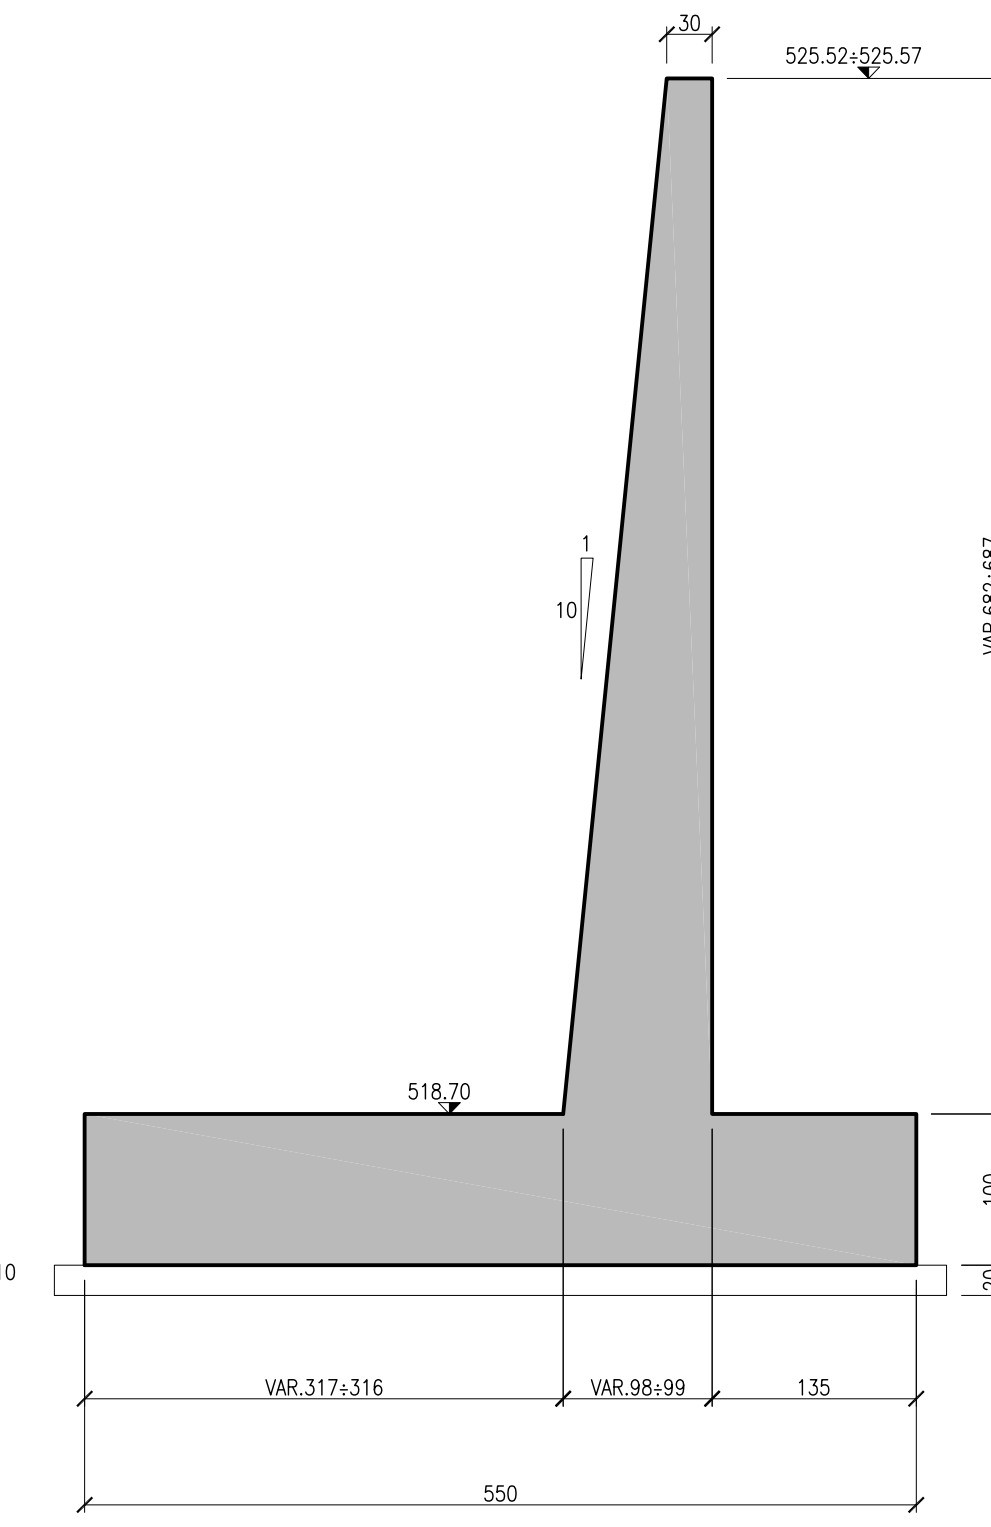

SEZIONE 3 - 3 SCALA 1:50

