




SEZIONE N.: R186-1
PROGRESSIVA: 109+134.000
QUOTA P. F.: 139,906

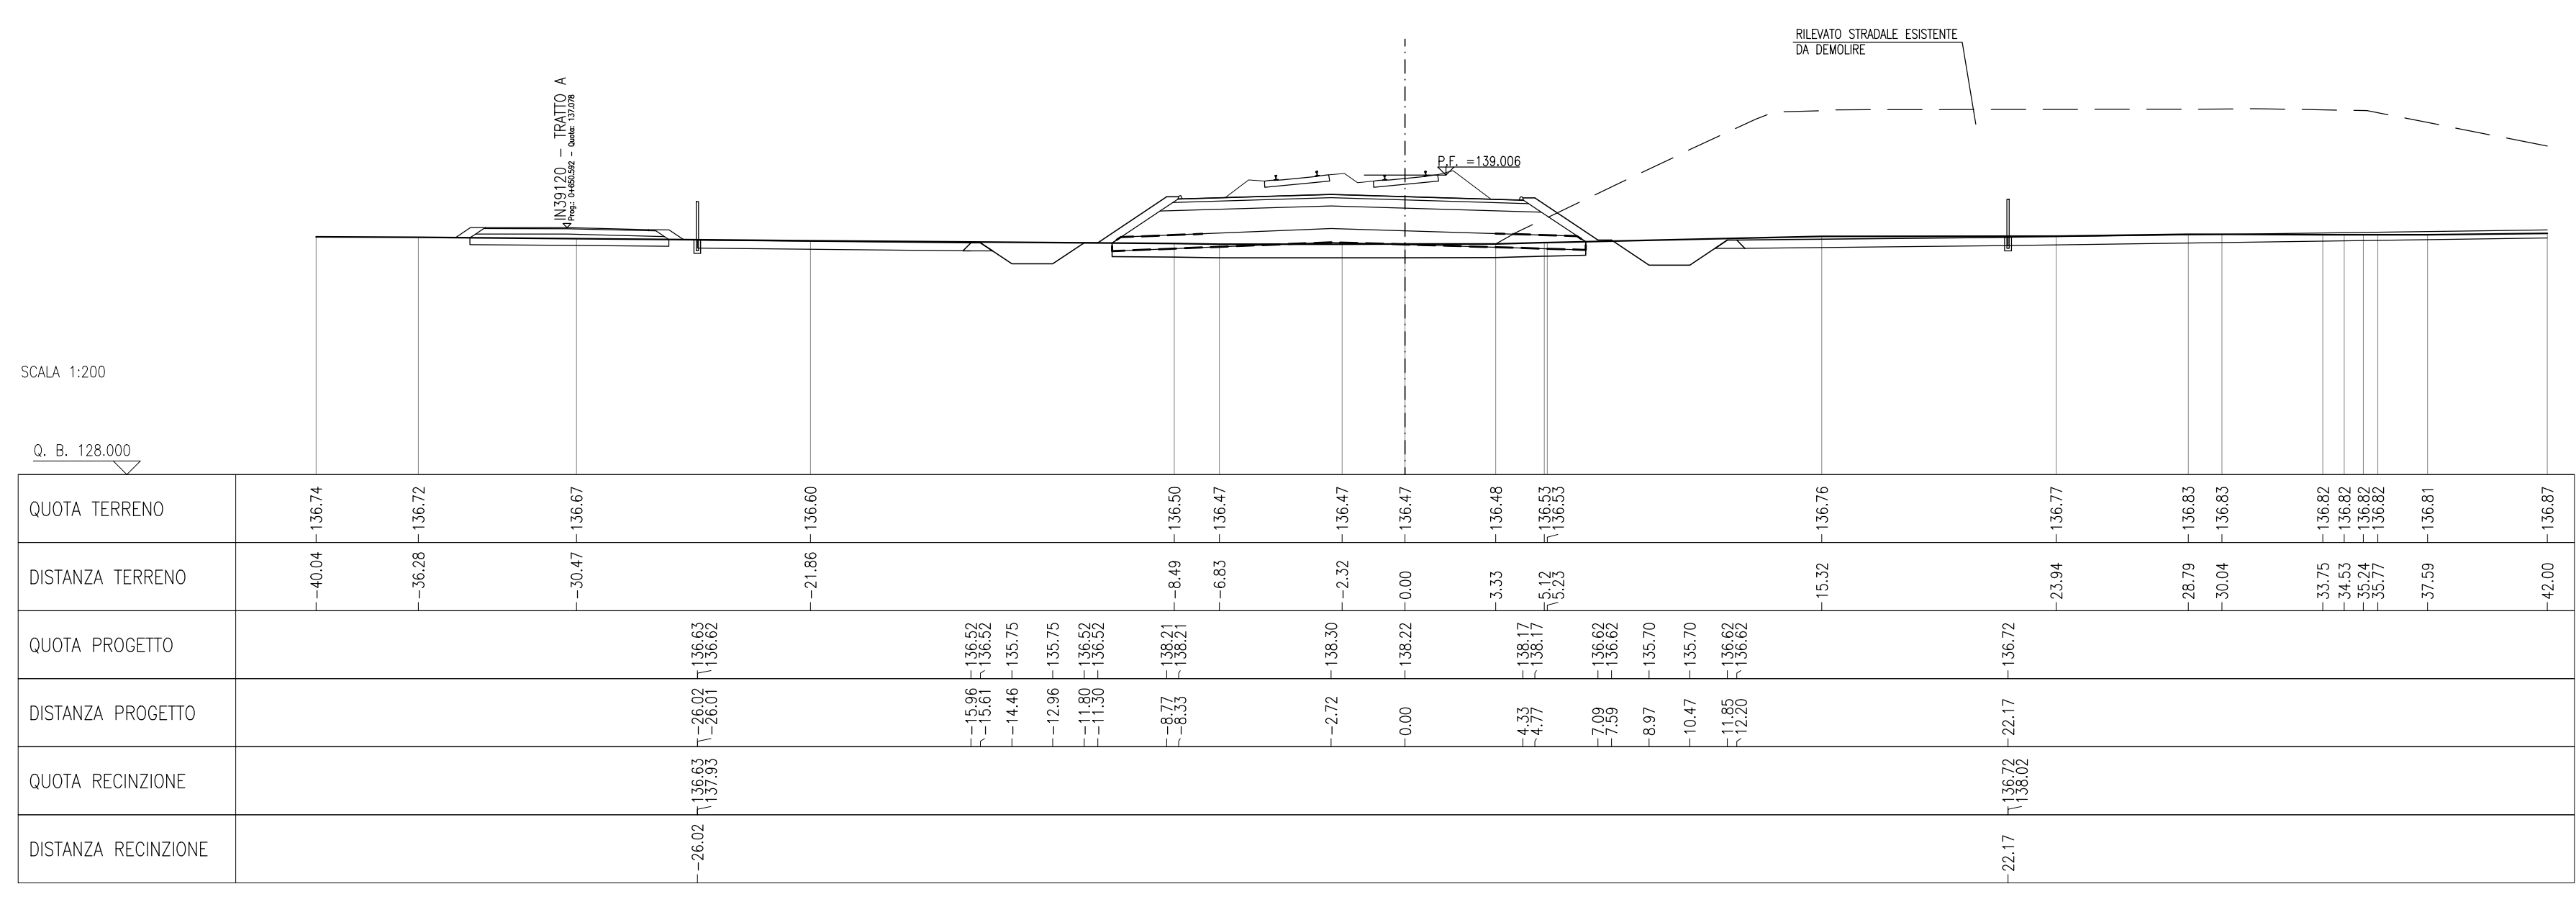

SEZIONE N.: R186-5
PROGRESSIVA: 109+200.000
QUOTA P. F.: 138,816

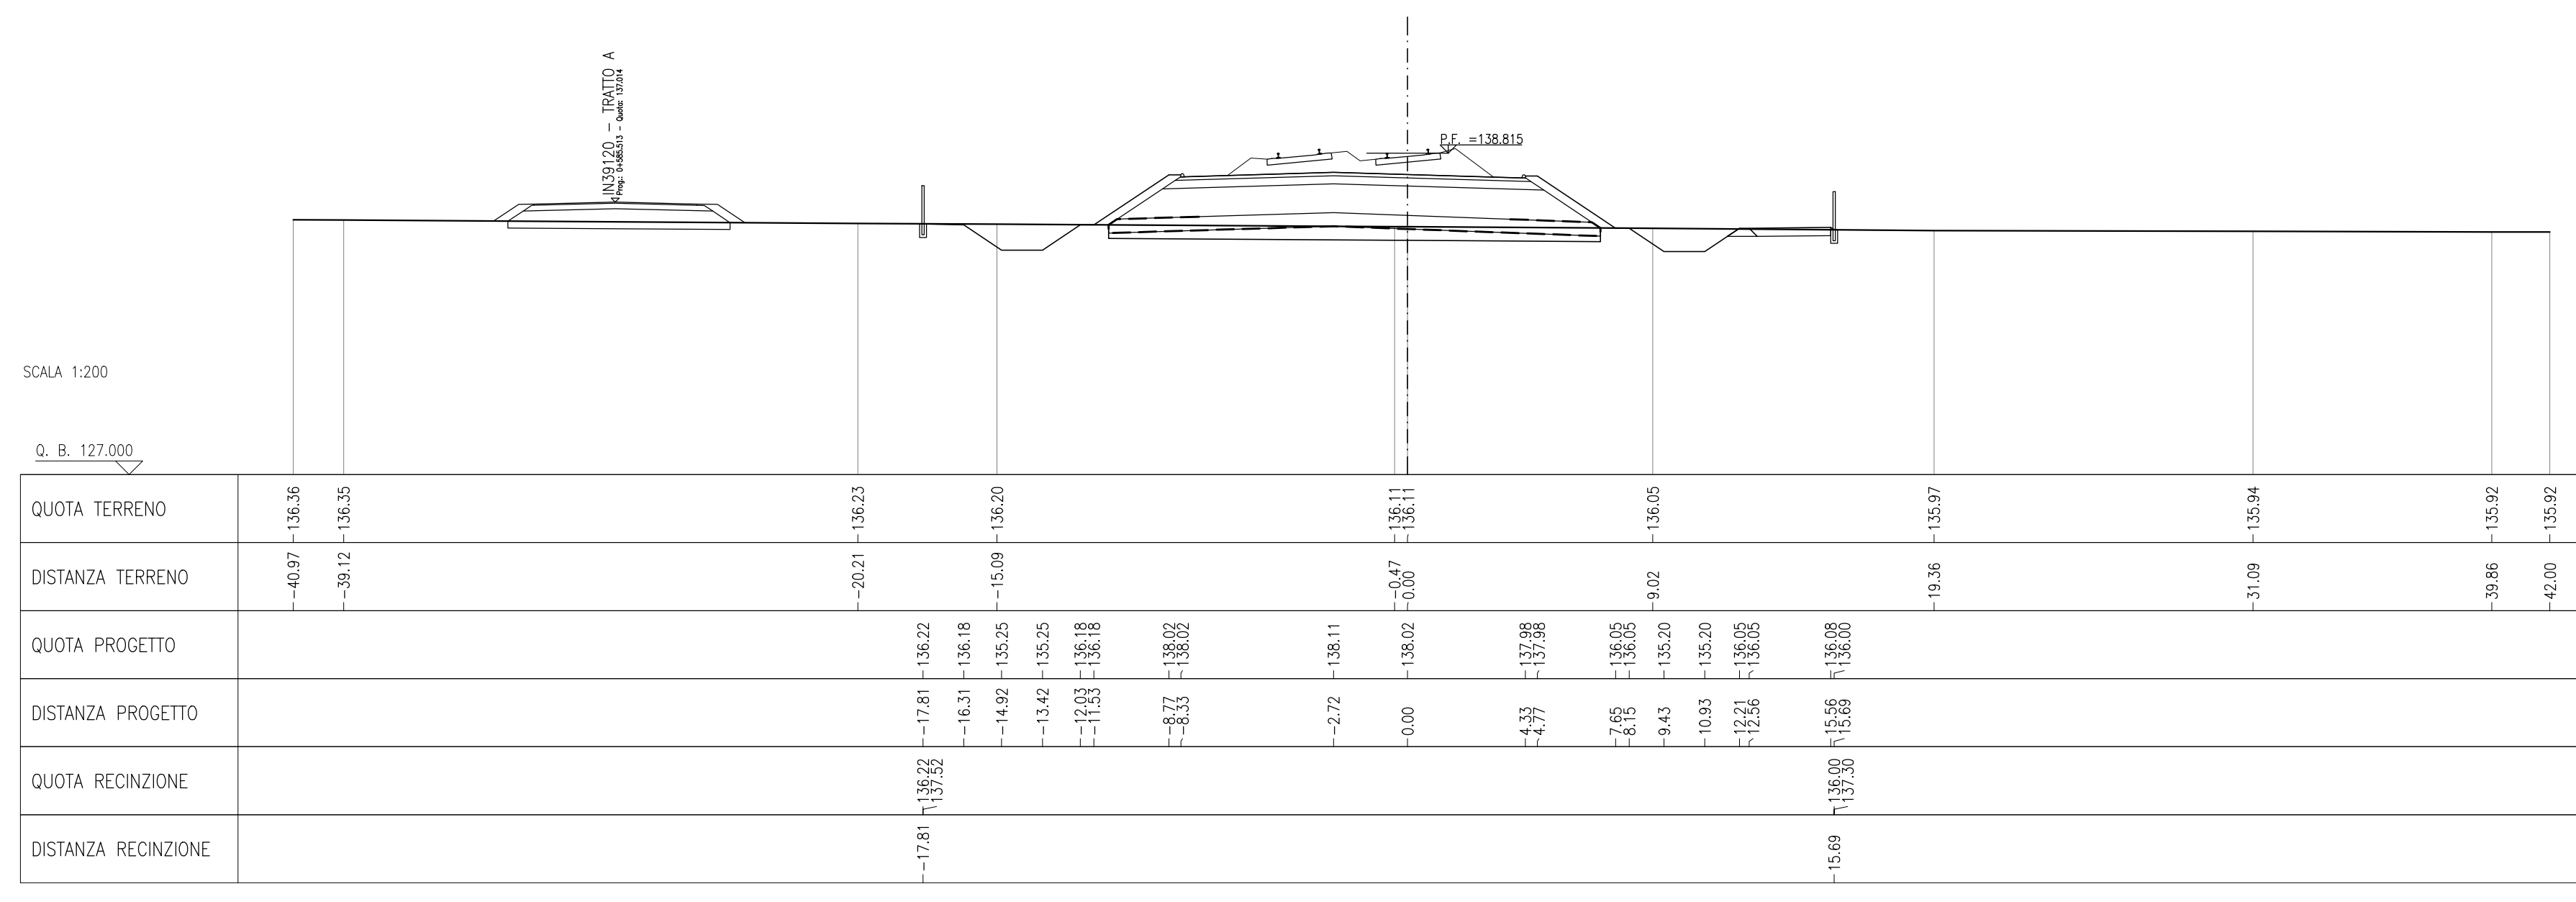

SEZIONE N.: R186-2
PROGRESSIVA: 109+150.000
QUOTA P. F.: 138,960

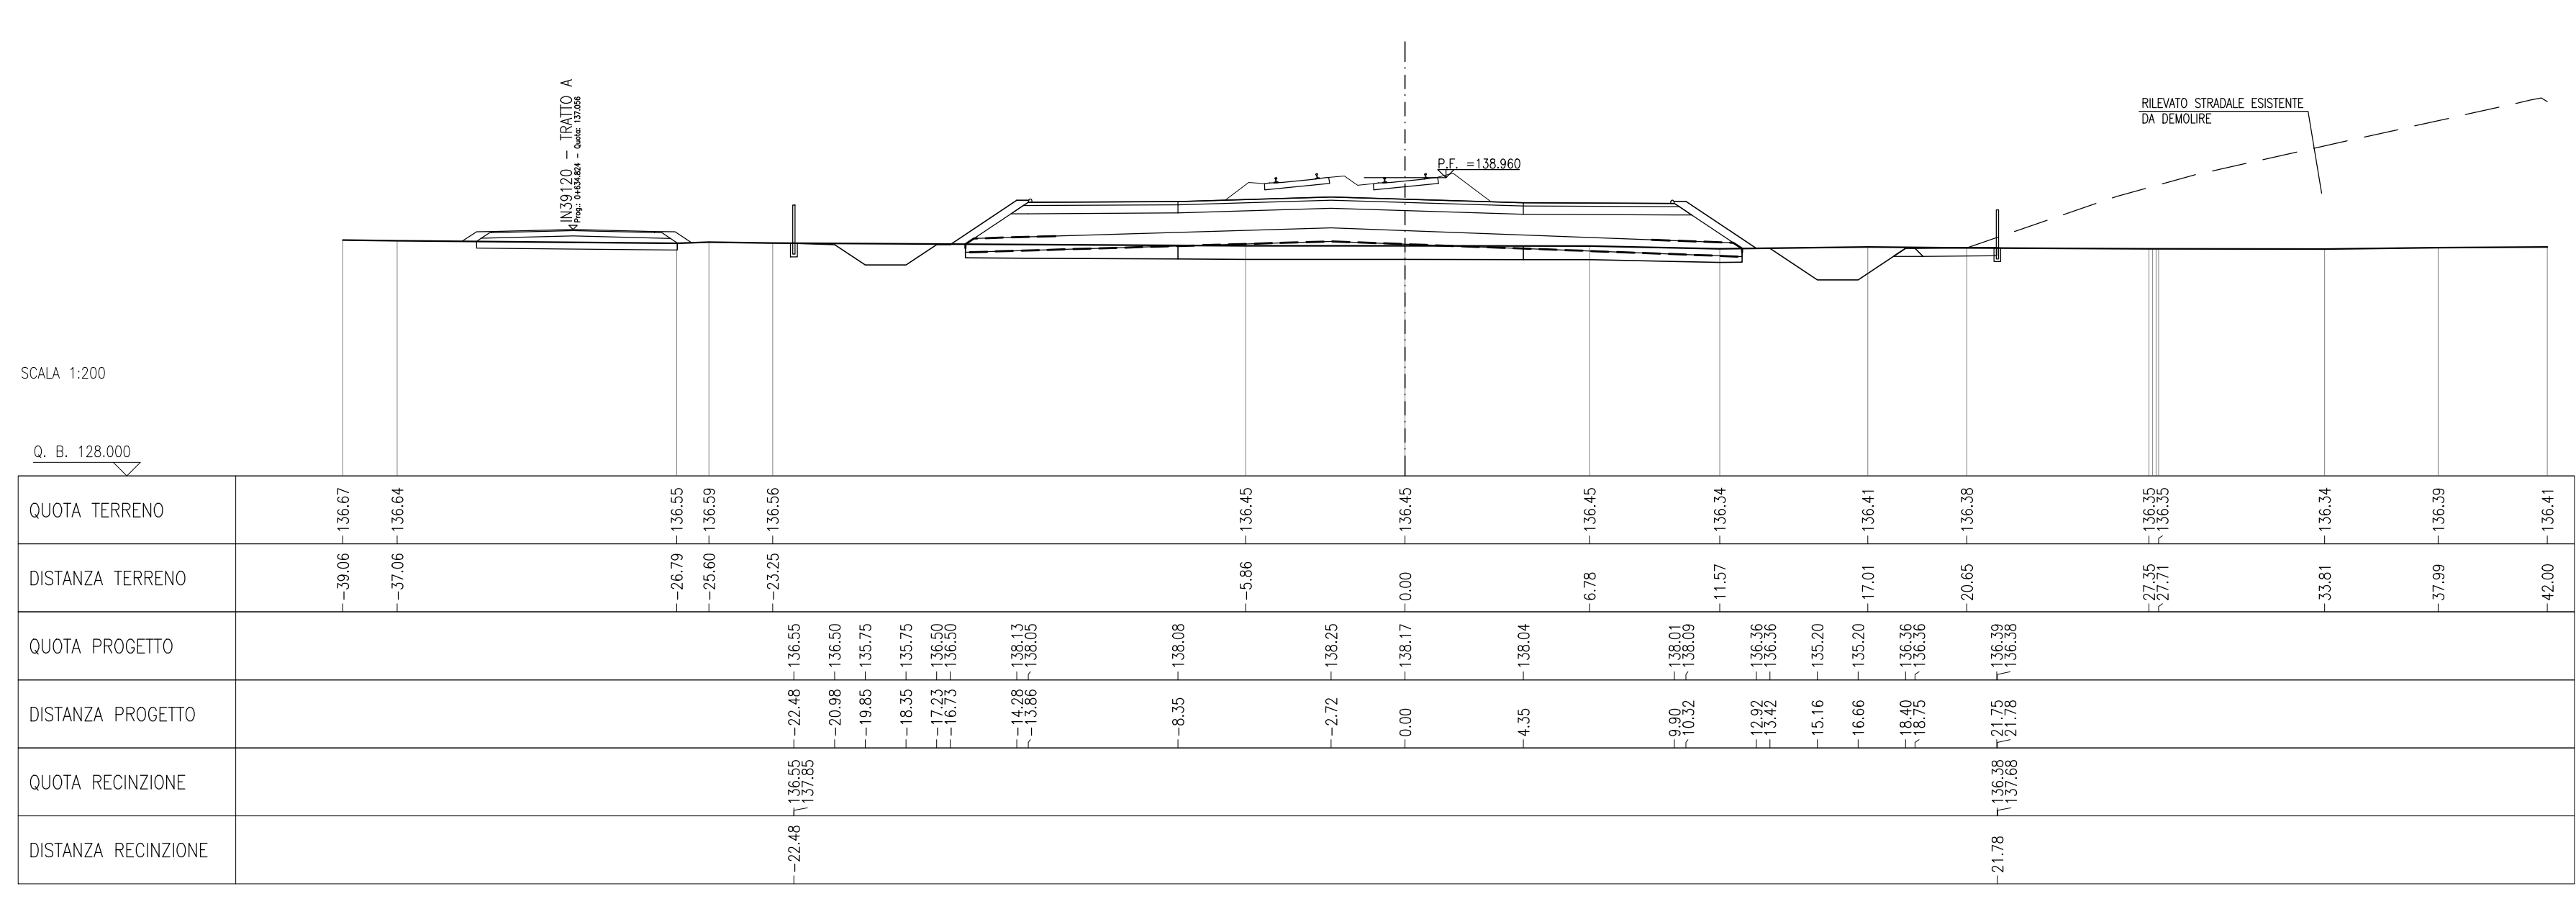

SEZIONE N.: R186-6
PROGRESSIVA: 109+225.000
QUOTA P. F.: 138,743

