




la : 1:200:200
L=18.00

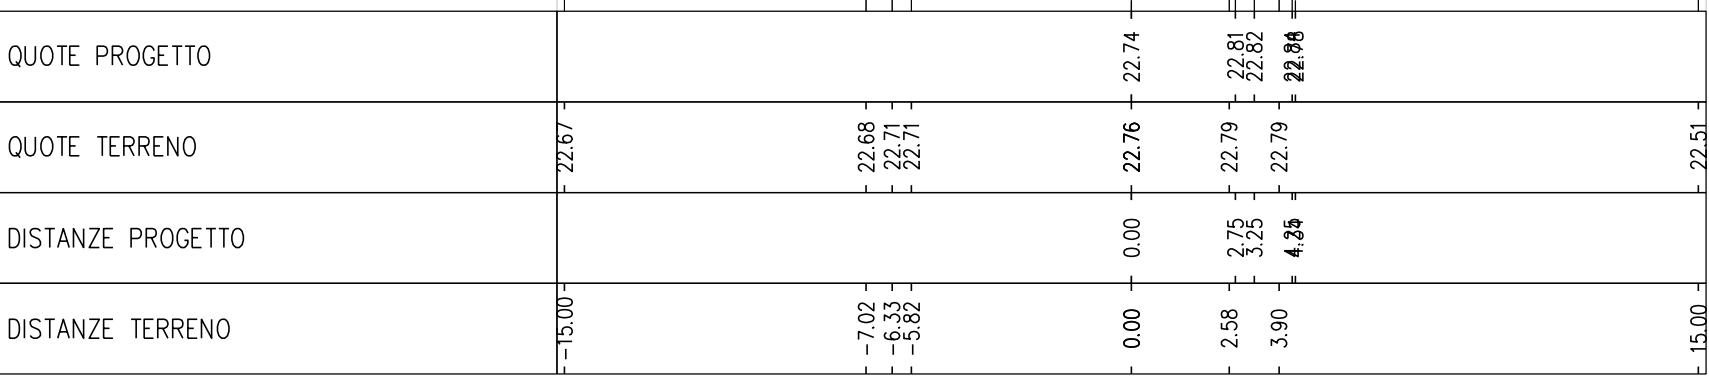


la : 1:200:200
=18,00

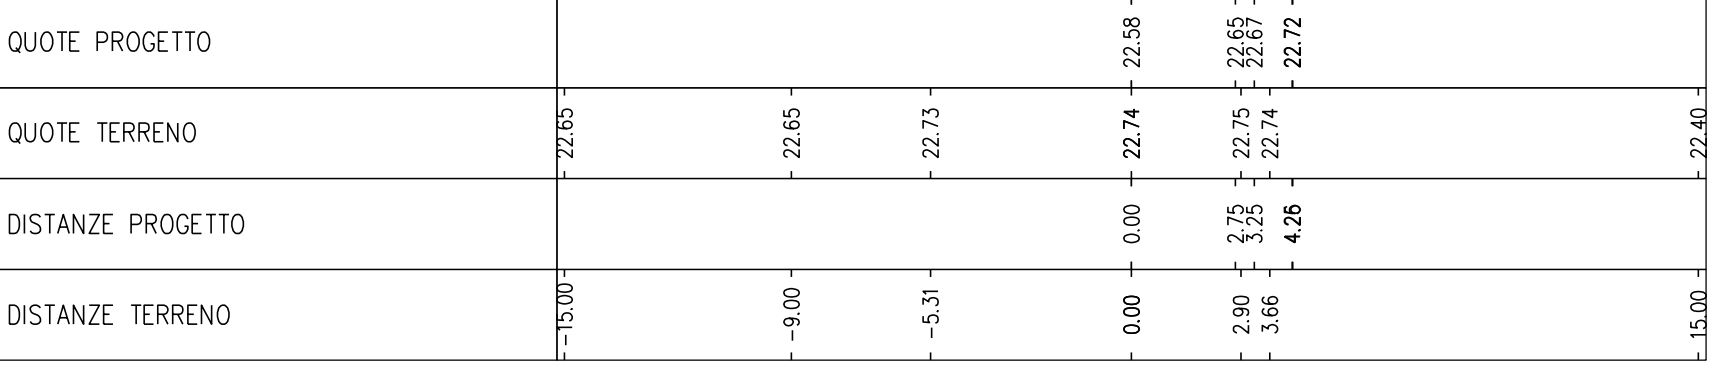


sta Asse rif. 22.63
la : 1:200:200
L=18.00

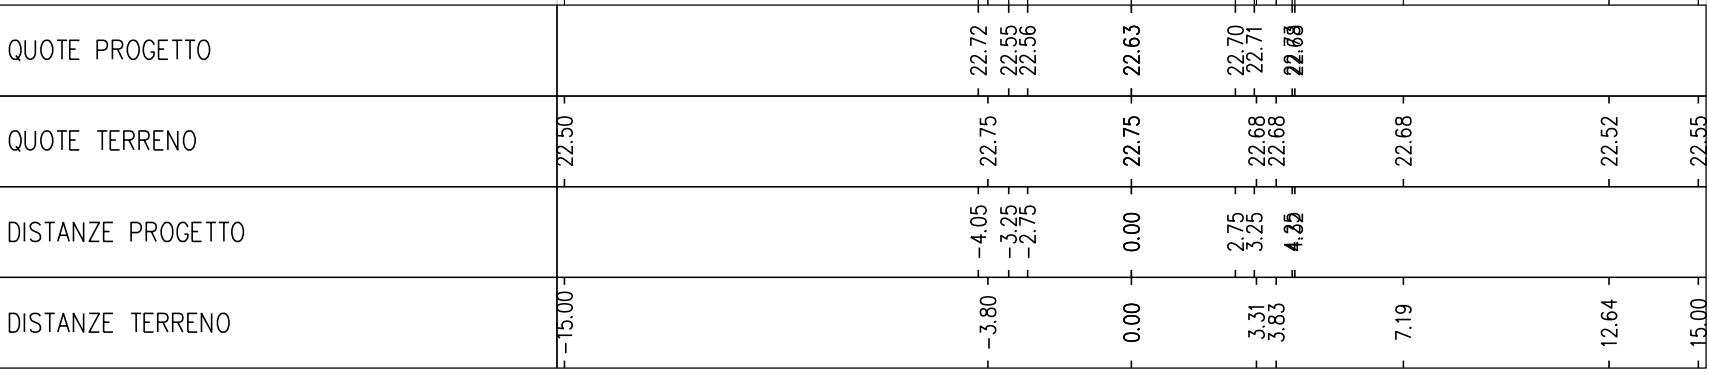


sta Asse rif. 22.72
la : 1:200:200
=18.00

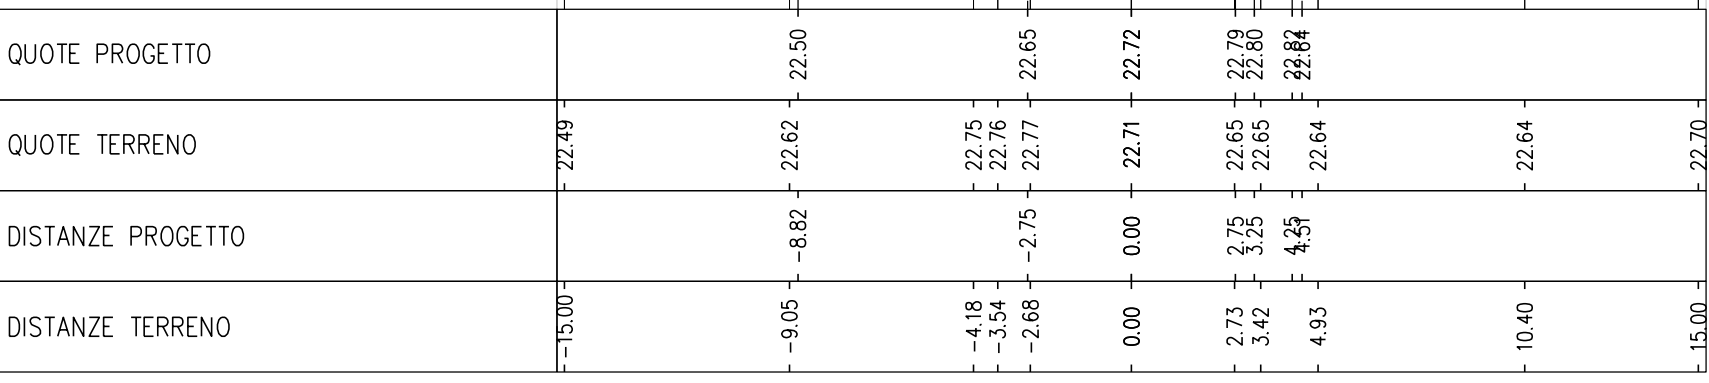


ota Asse rif. 22.68
 olo : 1:200:200
 l.=18.00

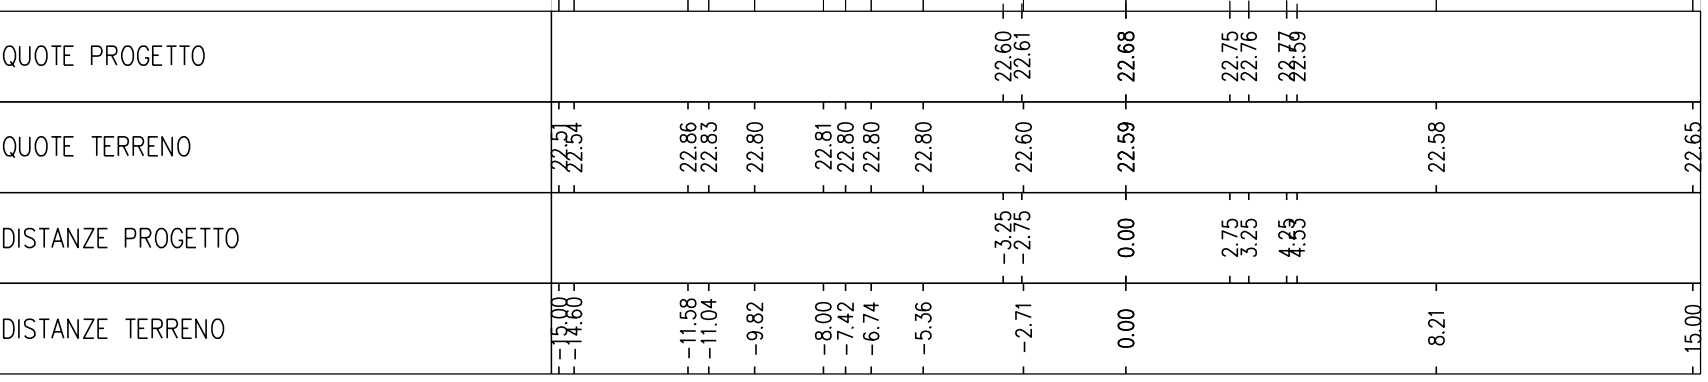

ota Asse rif. 22,30
 olo : 1: 200: 200
 z.=18,00

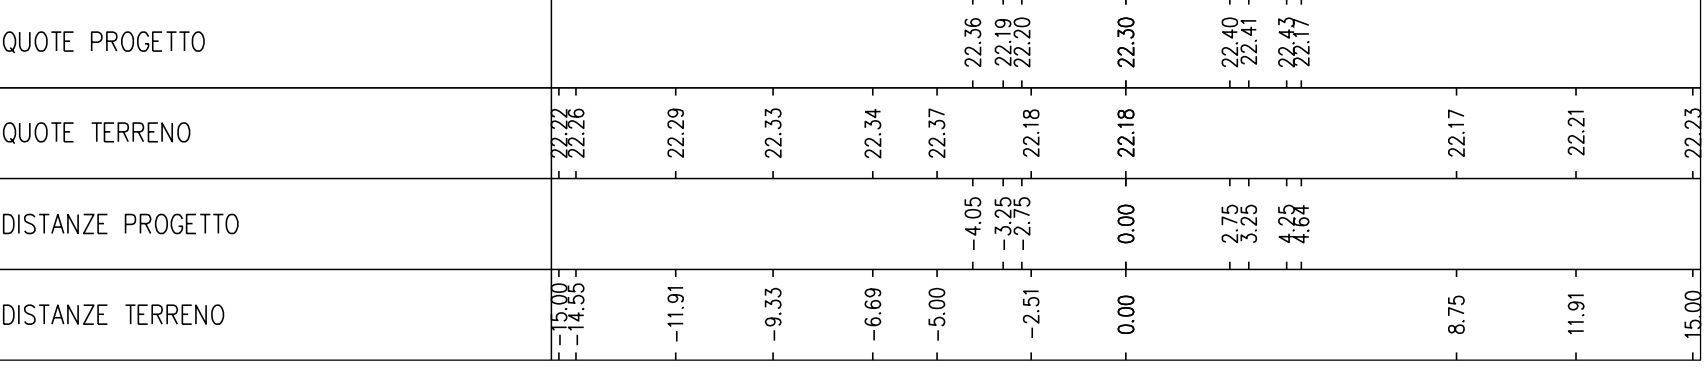

Data Asse rif. 22.05
 Data : 1:200:200
 Data = 18.00

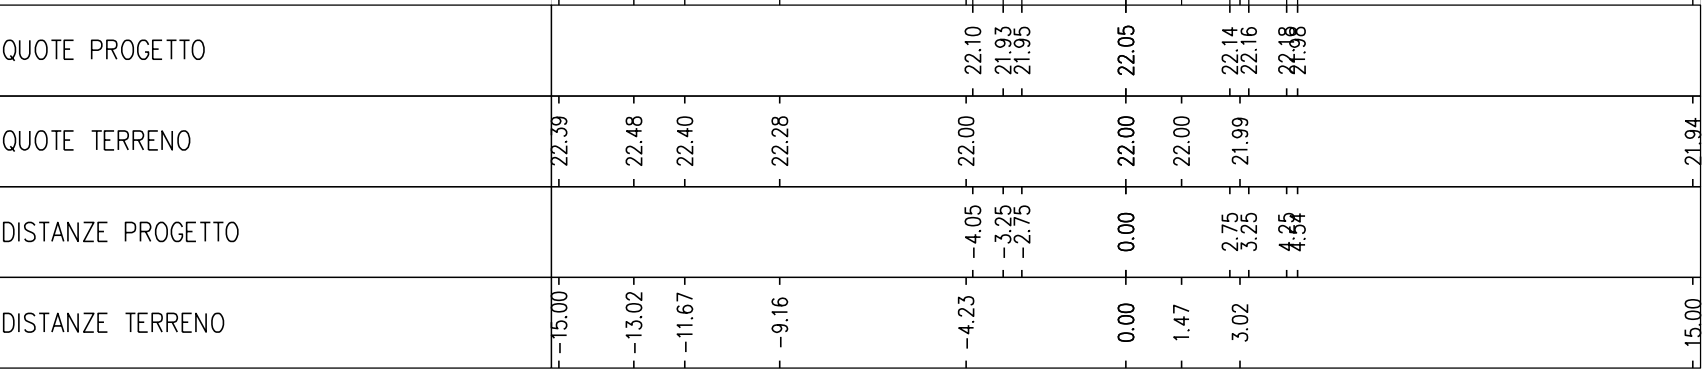

pto Asse rif. 21.93
 plo : 1:200:200
 2.=18.00

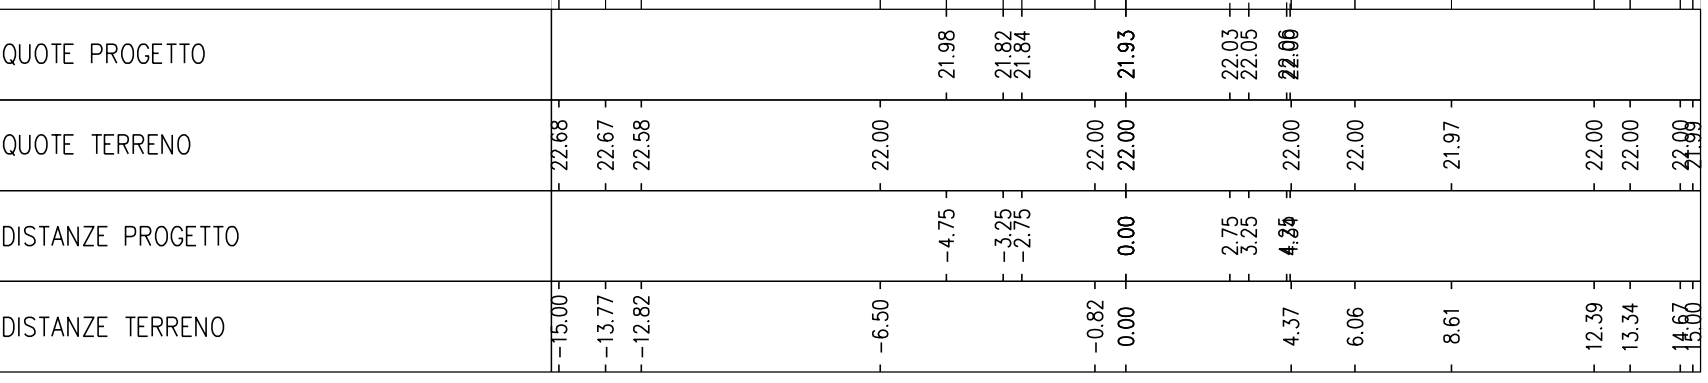


foto Asse rif. 21.85
 scala : 1:200:200
 =18.00

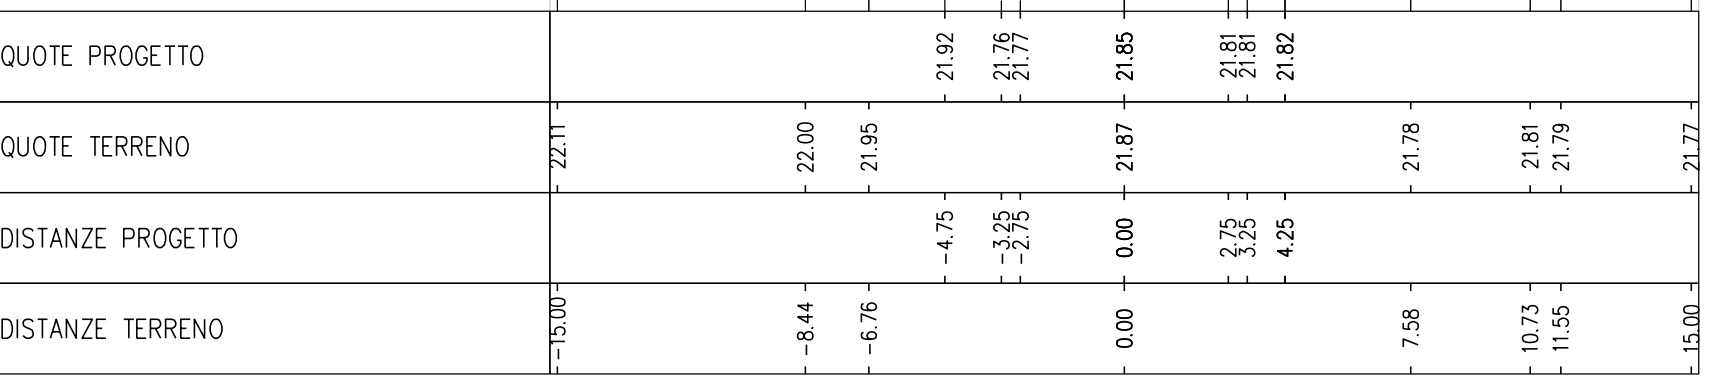


foto Asse rif. 21,53
 alla : 1:200:200
 ,=18,00



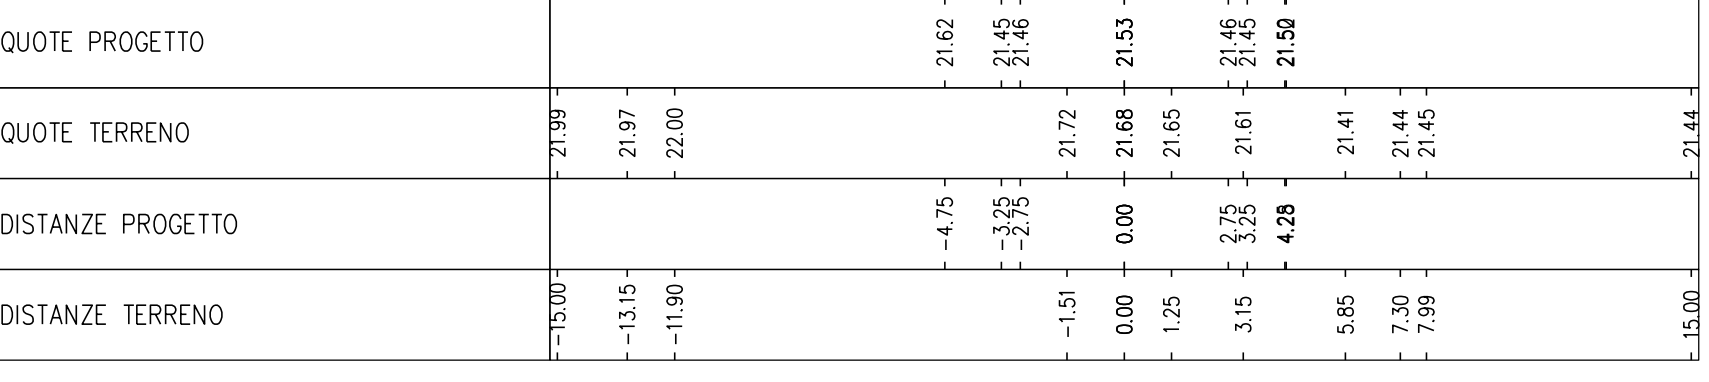


Foto Asse rif. 21.31
 scala : 1:200:200
 =18.00

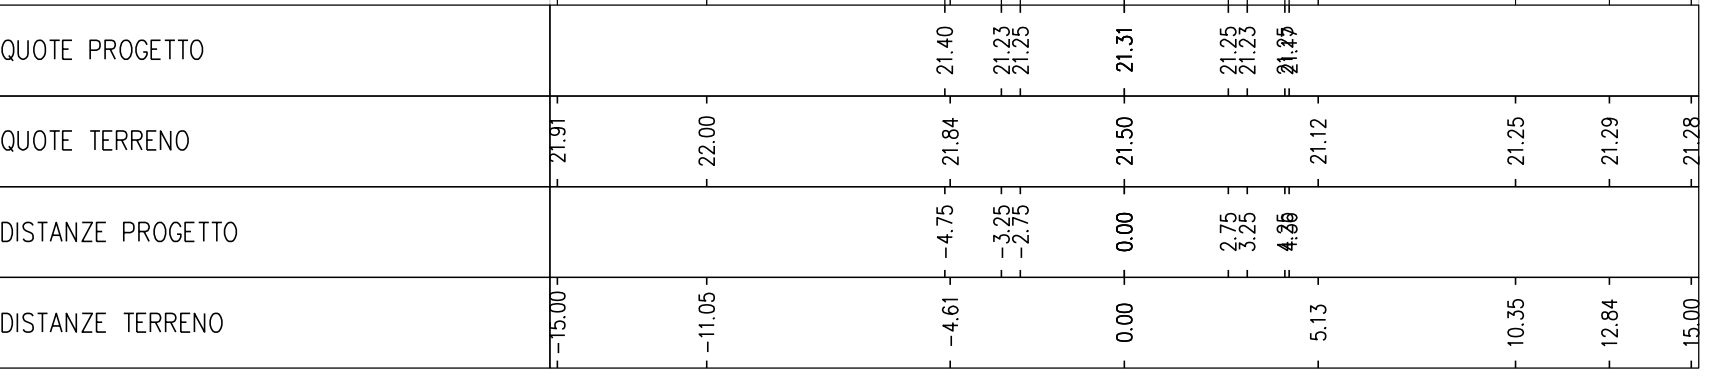

Asse rif. 21.11
Scala : 1:200:200
=18.00

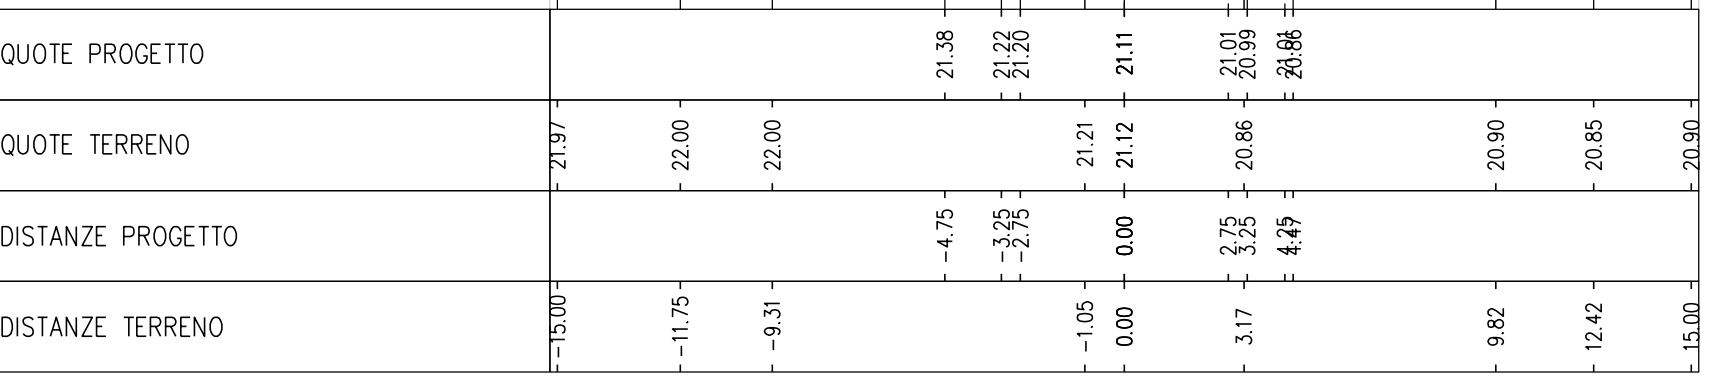

VELOCIZZAZIONE DELLA LINEA ROMA - PESCARA
RADDOPPIO FERROVIARIO TRATTA PESCARA PORTA NUOVA-CHIETI
LOTTO 2 - TRATTA PM SAN GIOVANNI TEATINO - CHIETI

File:IA4S02D20W8NV1300004A.dwg