


LEGENDA:

	FONDO ALVEO DI RILIEVO
	SPONDA LATO SX
	SPONDA LATO DX
	LIVELLO IDRICO TR-100 ANNI

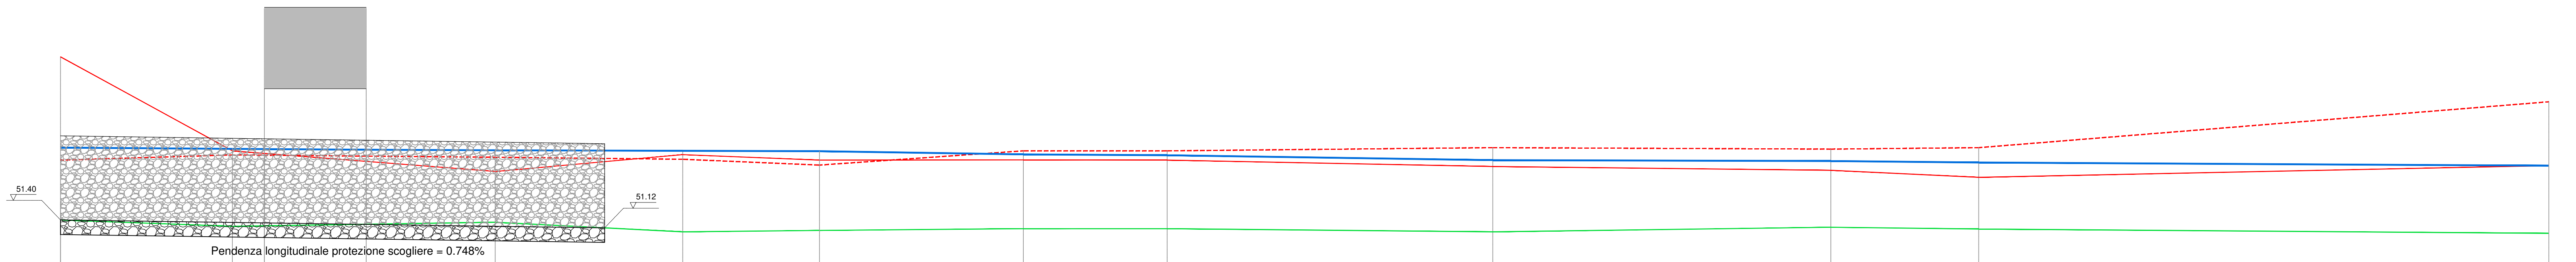

Scala X 1:1000
Scala Z 1:100
Quota Rif. 46.00 m. slm

SEZIONE	QUOTA FONDO CANALE (m s.l.m.)	QUOTA SOMMITA' ARGINE DESTRO (m s.l.m.)	QUOTA SOMMITA' ARGINE SINISTRO (m s.l.m.)	QUOTA PELO LIBERO (m s.l.m.)	LUNGHEZZA (m)	VELOCITA' med (m/s)	PORTATA (mc/s)	TIRANTE (m)
SEZ N 180	51.00	53.16	51.18	53.16	50.00	1.00	48.00	2.40
SEZ N 160	51.12	53.16	51.18	53.16	50.00	1.27	48.00	2.54
SEZ N 140	51.00	53.16	51.18	53.16	50.00	1.28	48.00	2.50
SEZ N 120	51.00	53.16	51.18	53.16	50.00	1.21	48.00	2.44
SEZ N 100	51.00	53.16	51.18	53.16	50.00	1.33	48.00	2.62
SEZ N 80	51.00	53.16	51.18	53.16	50.00	1.05	48.00	2.79
SEZ N 60	51.00	53.16	51.18	53.16	50.00	0.96	48.00	2.73
SEZ N 40	51.00	53.16	51.18	53.16	50.00	1.39	48.00	2.96
SEZ N 20	51.00	53.16	51.18	53.16	50.00	1.41	48.00	2.92
SEZ N 00	51.00	53.16	51.18	53.16	50.00	1.34	48.00	2.87
SEZ N -20	51.00	53.16	51.18	53.16	50.00	1.41	48.00	2.99
SEZ N -40	51.00	53.16	51.18	53.16	50.00	1.26	48.00	2.80
SEZ N -60	51.00	53.16	51.18	53.16	50.00	1.06	48.00	2.50

