



Sez. 222
 Progr.: 4+460.00
 Scala : 1:200
 Q.Rif. : 200.00

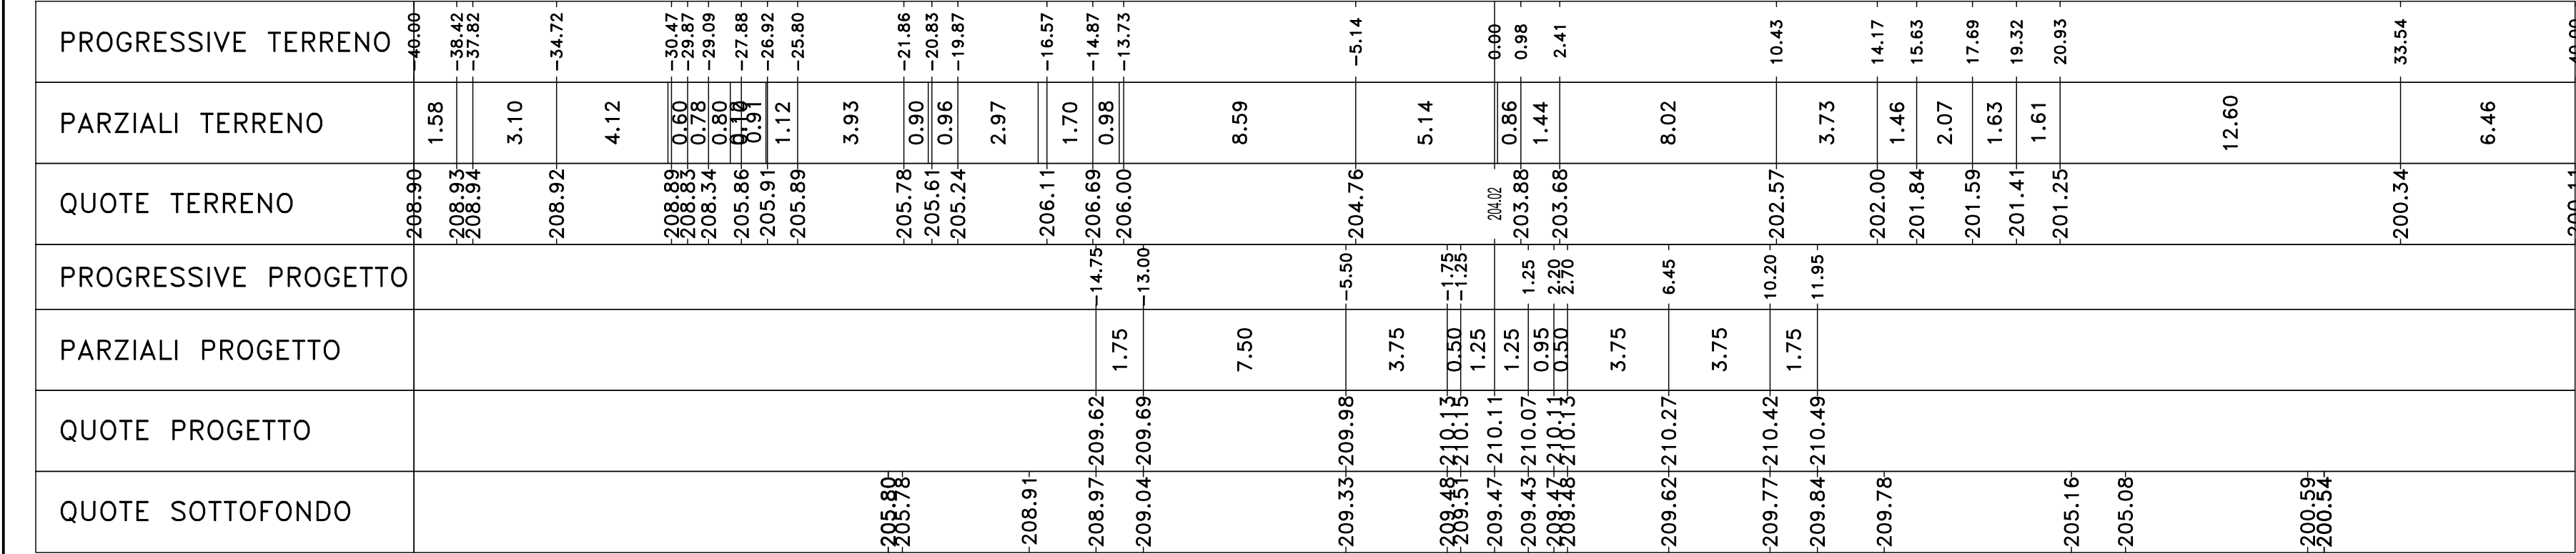

Materiali - Progr.4+460.00			
Materiali	Area (m²)	Vol. (m³)	Vol. (m³)
Grassone	1.48	28.31	
Rivestito	24.43	488.21	
Sasso	0.00	0.00	
Scotto	16.91	338.23	
Terrano vegetale	8.44	168.84	

Sez. 225
 Progr.: 4+520.00
 Scala : 1:200
 Q.Rif. : 195.00

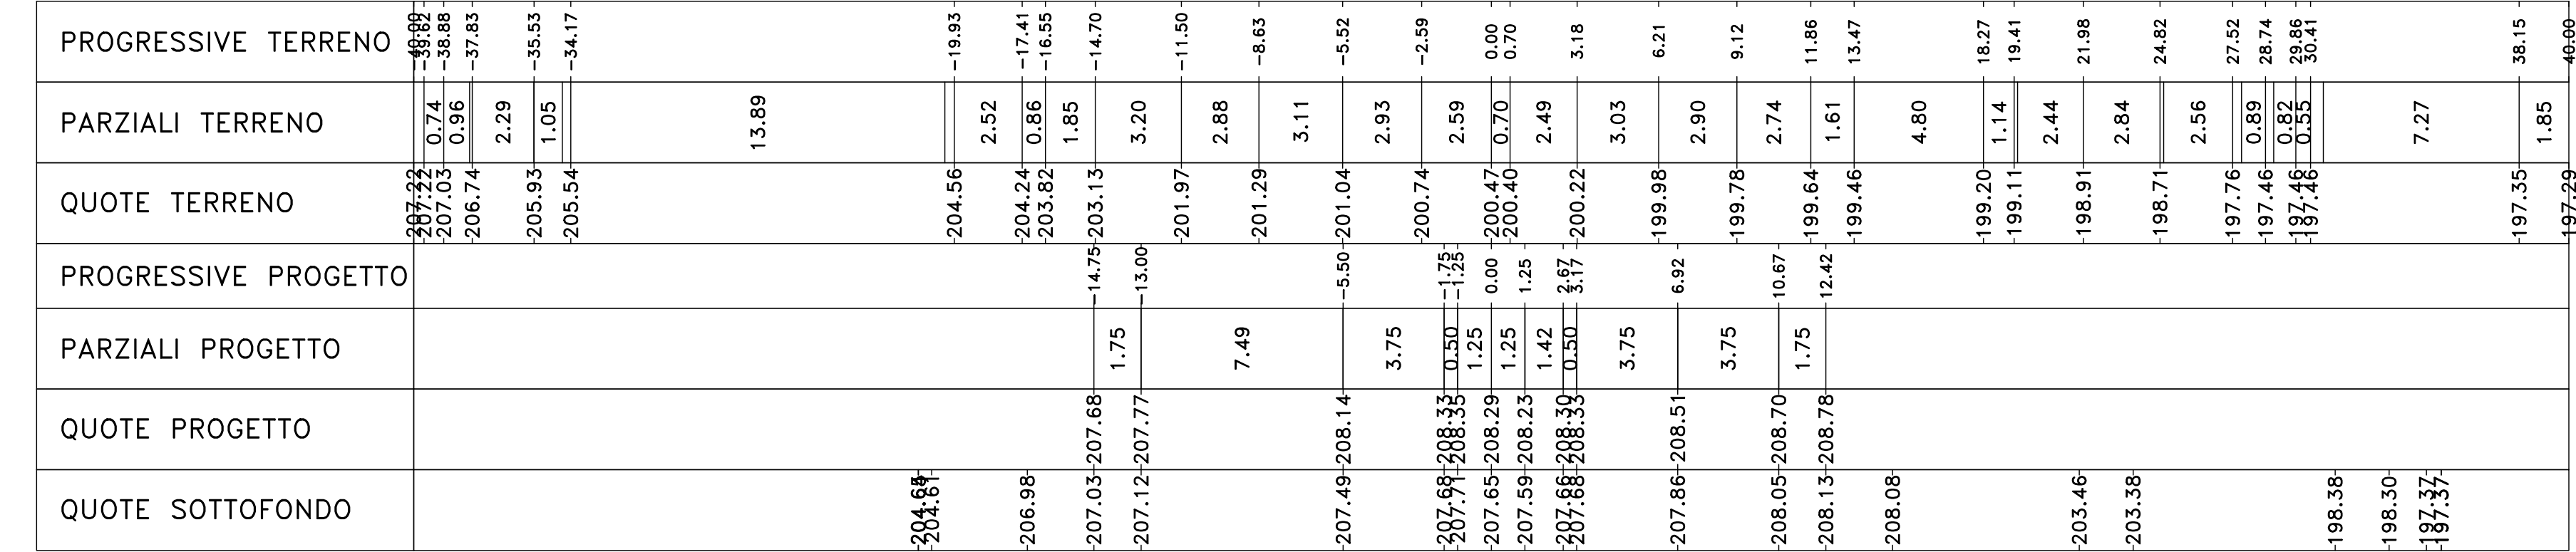

Materiali - Progr.4+520.00			
Materiali	Area (m²)	Vol. (m³)	Vol. (m³)
Grassone	2.49	49.81	
Rivestito	29.71	594.21	
Sasso	0.00	0.00	
Scotto	7.35	147.03	
Terrano vegetale	9.38	187.60	

Sez. 223
 Progr.: 4+480.00
 Scala : 1:200
 Q.Rif. : 200.00

