



Materiali - Progr.0+600.00			
Materiali	Area (m ²)	Vol. (m ³)	Vol. (m ³)
Rilivato	2.80	8.50	84.05
Sasso	0.00	0.00	0.00
Scalfici	2.48	5.13	51.13
Terrano vegetale	1.14	24.95	

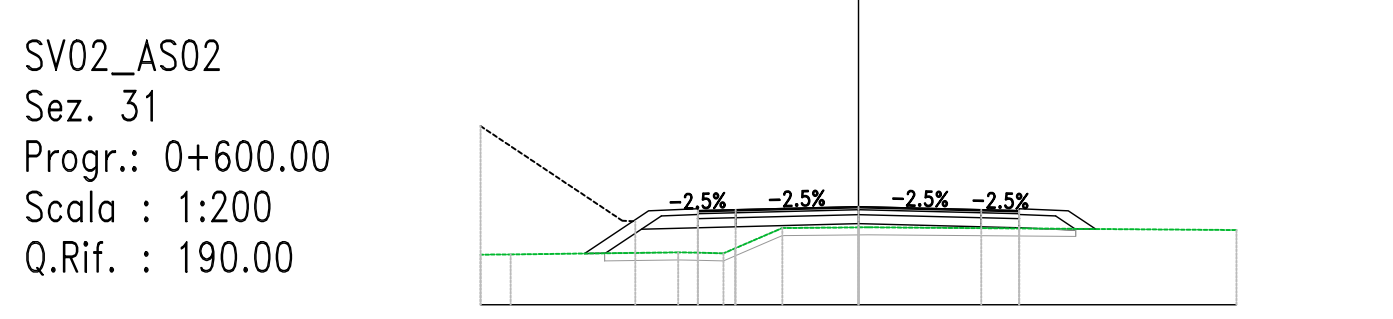

SV02_AS02
Sez. 31
Progr.: 0+600.00
Scala: 1:200
Q.Rif.: 190.00

PROGRESSIVE TERRENO	191.32	0.80	-0.20	191.32	0.80	-0.20
PARZIALI TERRENO	191.33	4.43		191.33	4.43	
QUOTE TERRENO	191.33			191.33		
PROGRESSIVE PROGETTO	192.04	192.49	1.00	192.04	192.49	1.00
PARZIALI PROGETTO	192.05	1.42		192.05	1.42	
QUOTE PROGETTO	192.05			192.05		
QUOTE SOTTOFONDO	191.35			191.35		


Materiali - Progr.0+620.00			
Materiali	Area (m ²)	Vol. (m ³)	Vol. (m ³)
Rilivato	2.77	55.89	
Sasso	0.00	0.00	0.00
Scalfici	2.48	49.36	
Terrano vegetale	1.01	21.49	

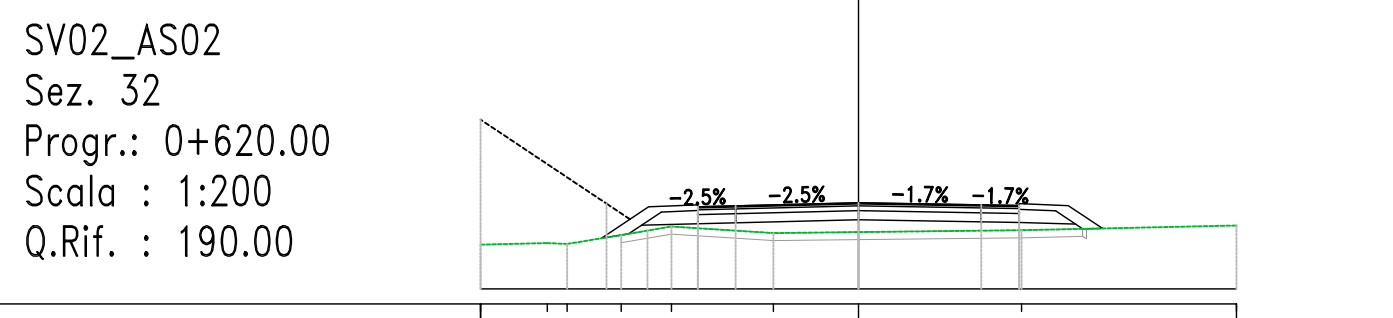

SV02_AS02
Sez. 32
Progr.: 0+620.00
Scala: 1:200
Q.Rif.: 190.00

PROGRESSIVE TERRENO	191.17	1.77	-0.33	191.17	1.77	-0.33
PARZIALI TERRENO	191.18	1.43		191.18	1.43	
QUOTE TERRENO	191.18			191.18		
PROGRESSIVE PROGETTO	191.72	192.17	1.00	191.72	192.17	1.00
PARZIALI PROGETTO	191.73	2.70		191.73	2.70	
QUOTE PROGETTO	191.73			191.73		
QUOTE SOTTOFONDO	191.17			191.17		


Materiali - Progr.0+640.00			
Materiali	Area (m ²)	Vol. (m ³)	Vol. (m ³)
Rilivato	3.00	27.72	
Sasso	0.00	0.00	0.00
Scalfici	2.48	24.84	
Terrano vegetale	0.44	14.48	

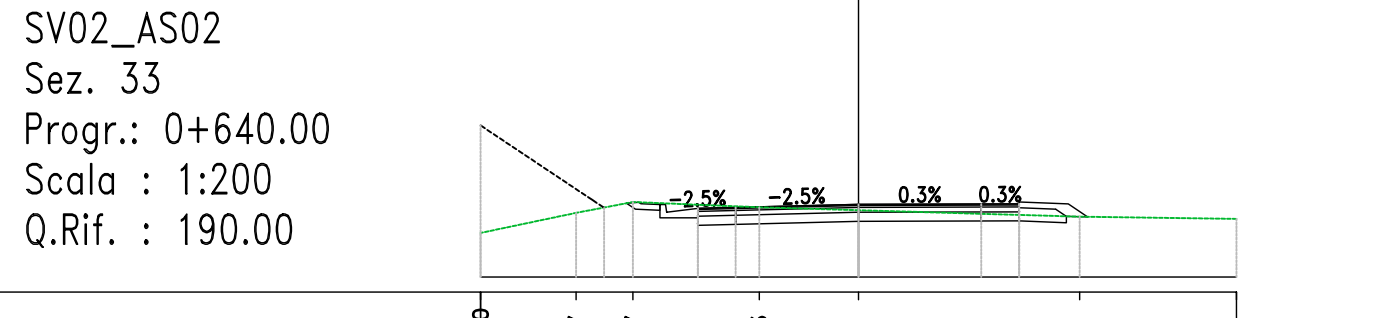

SV02_AS02
Sez. 33
Progr.: 0+640.00
Scala: 1:200
Q.Rif.: 190.00

PROGRESSIVE TERRENO	191.17	2.53	-1.47	191.17	2.53	-1.47
PARZIALI TERRENO	191.18	1.51		191.18	1.51	
QUOTE TERRENO	191.18			191.18		
PROGRESSIVE PROGETTO	191.37	191.82	1.00	191.37	191.82	1.00
PARZIALI PROGETTO	191.38	3.24		191.38	3.24	
QUOTE PROGETTO	191.38			191.38		
QUOTE SOTTOFONDO	191.17			191.17		


Materiali - Progr.0+660.00			
Materiali	Area (m ²)	Vol. (m ³)	Vol. (m ³)
Rilivato	0.99	30.88	
Sasso	0.00	0.00	0.00
Scalfici	1.31	13.08	
Terrano vegetale	0.87	13.08	

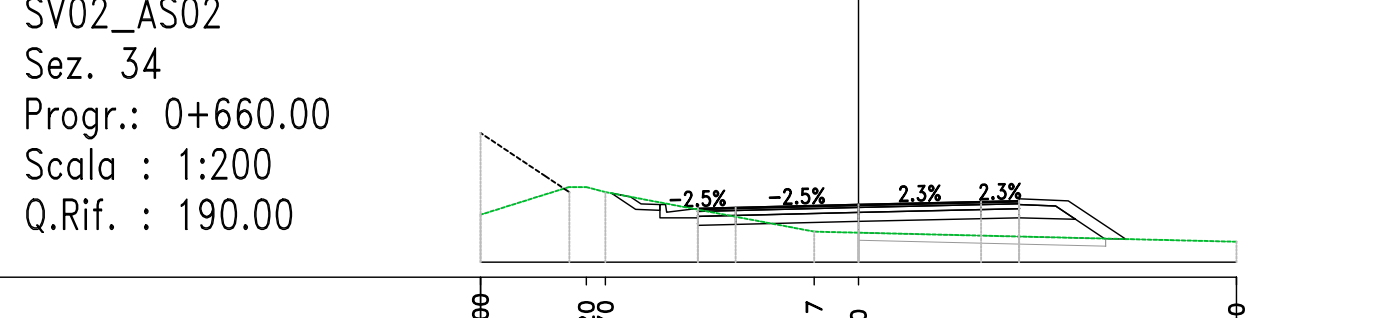

SV02_AS02
Sez. 34
Progr.: 0+660.00
Scala: 1:200
Q.Rif.: 190.00

PROGRESSIVE TERRENO	191.26	2.33	-1.20	191.26	2.33	-1.20
PARZIALI TERRENO	191.27	5.52		191.27	5.52	
QUOTE TERRENO	191.27			191.27		
PROGRESSIVE PROGETTO	190.57	191.42	1.00	190.57	191.42	1.00
PARZIALI PROGETTO	190.58	3.24		190.58	3.24	
QUOTE PROGETTO	190.58			190.58		
QUOTE SOTTOFONDO	191.26			191.26		


Materiali - Progr.0+680.00			
Materiali	Area (m ²)	Vol. (m ³)	Vol. (m ³)
Rilivato	5.48	85.78	
Sasso	0.00	0.00	0.00
Scalfici	2.48	38.50	
Terrano vegetale	1.24	21.13	

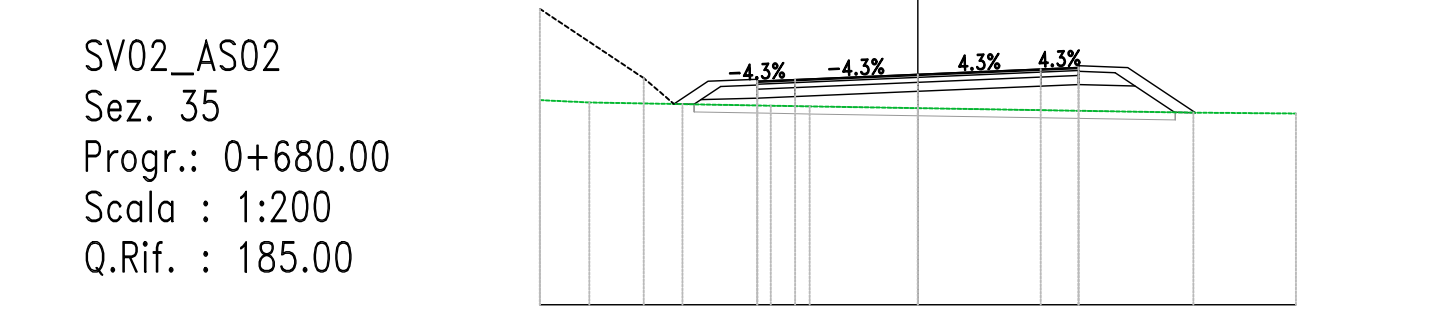

SV02_AS02
Sez. 35
Progr.: 0+680.00
Scala: 1:200
Q.Rif.: 185.00

PROGRESSIVE TERRENO	190.41	1.31	-0.69	190.41	1.31	-0.69
PARZIALI TERRENO	190.42	4.80		190.42	4.80	
QUOTE TERRENO	190.42			190.42		
PROGRESSIVE PROGETTO	190.46	190.91	1.00	190.46	190.91	1.00
PARZIALI PROGETTO	190.47	2.86		190.47	2.86	
QUOTE PROGETTO	190.47			190.47		
QUOTE SOTTOFONDO	190.41			190.41		


Materiali - Progr.0+700.00			
Materiali	Area (m ²)	Vol. (m ³)	Vol. (m ³)
Rilivato	12.35	178.20	
Sasso	0.00	0.00	0.00
Scalfici	3.41	59.48	
Terrano vegetale	0.88	21.04	

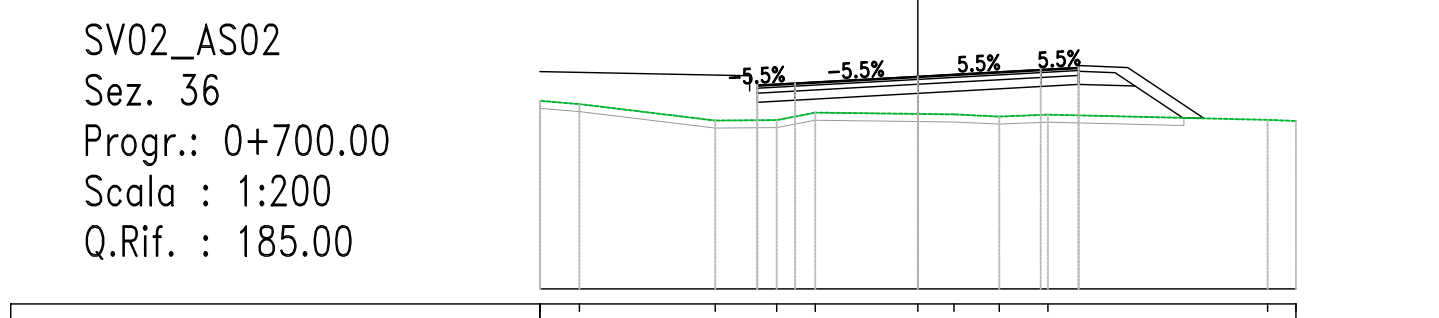

SV02_AS02
Sez. 36
Progr.: 0+700.00
Scala: 1:200
Q.Rif.: 185.00

PROGRESSIVE TERRENO	189.97	1.04	-0.88	189.97	1.04	-0.88
PARZIALI TERRENO	189.98	3.60		189.98	3.60	
QUOTE TERRENO	189.98			189.98		
PROGRESSIVE PROGETTO	189.94	190.39	1.00	189.94	190.39	1.00
PARZIALI PROGETTO	189.95	2.72		189.95	2.72	
QUOTE PROGETTO	189.95			189.95		
QUOTE SOTTOFONDO	189.97			189.97		


Materiali - Progr.0+720.00			
Materiali	Area (m ²)	Vol. (m ³)	Vol. (m ³)
Rilivato	15.65	274.35	
Sasso	0.00	0.00	0.00
Scalfici	3.57	59.83	
Terrano vegetale	1.15	20.32	

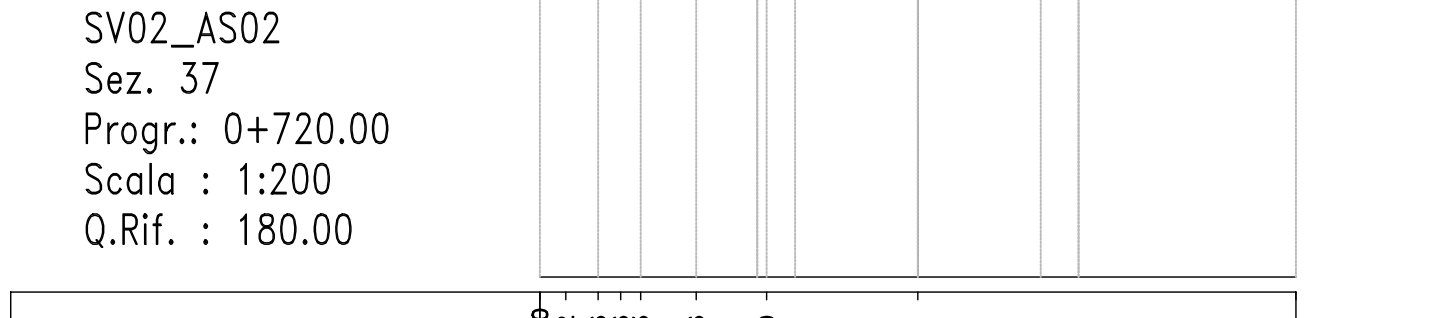

SV02_AS02
Sez. 37
Progr.: 0+720.00
Scala: 1:200
Q.Rif.: 180.00

PROGRESSIVE TERRENO	189.49	0.38	-0.32	189.49	0.38	-0.32
PARZIALI TERRENO	189.50	1.86		189.50	1.86	
QUOTE TERRENO	189.50			189.50		
PROGRESSIVE PROGETTO	189.46	189.91	1.00	189.46	189.91	1.00
PARZIALI PROGETTO	189.47	4.00		189.47	4.00	
QUOTE PROGETTO	189.47			189.47		
QUOTE SOTTOFONDO	189.49			189.49		

Materiali - Progr.0+740.00			
Materiali	Area (m ²)	Vol. (m ³)	Vol. (m ³)
Rilivato	13.15	293.86	
Sasso	0.00	0.00	0.00
Scalfici	3.54	79.95	
Terrano vegetale	1.09	22.58	

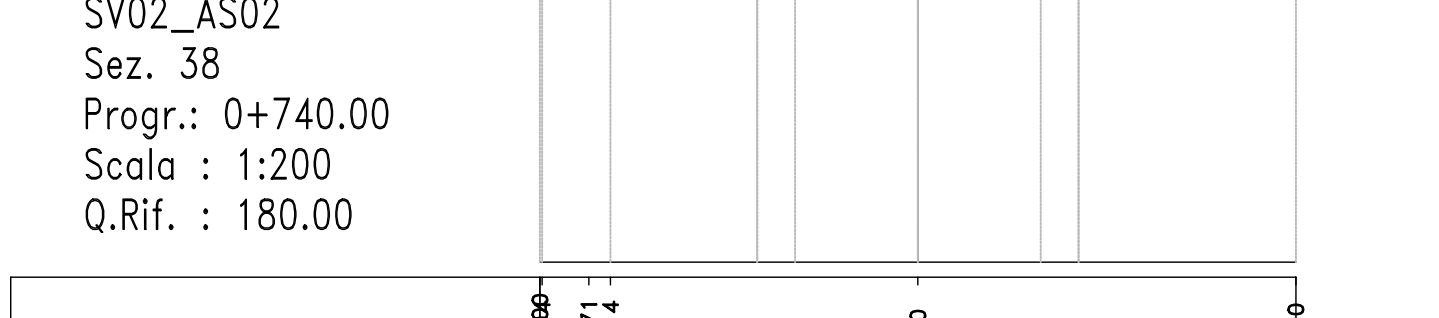

SV02_AS02
Sez. 38
Progr.: 0+740.00
Scala: 1:200
Q.Rif.: 180.00

PROGRESSIVE TERRENO	188.91	1.24	-0.71	188.91	1.24	-0.71
PARZIALI TERRENO	188.92	8.14		188.92	8.14	
QUOTE TERRENO	188.92			188.92		
PROGRESSIVE PROGETTO	188.88	189.45	1.00	188.88	189.45	1.00
PARZIALI PROGETTO	188.89	2.64		188.89	2.64	
QUOTE PROGETTO	188.89			188.89		
QUOTE SOTTOFONDO	188.91			188.91		


Materiali - Progr.0+760.00			
Materiali	Area (m ²)	Vol. (m ³)	Vol. (m ³)
Rilivato	10.15	238.02	
Sasso	0.00	0.00	0.00
Scalfici	3.48	79.54	
Terrano vegetale	0.88	20.91	



SV02_AS02
Sez. 39
Progr.: 0+760.00
Scala: 1:200
Q.Rif.: 180.00

PROGRESSIVE TERRENO	188.82	1.28	-0.31	188.82	1.28	-0.31
PARZIALI TERRENO	188.83	8.03		188.83	8.03	
QUOTE TERRENO	188.83			188.83		
PROGRESSIVE PROGETTO	188.50	188.56	1.00	188.50	188.56	1.00
PARZIALI PROGETTO	188.51	3.25		188.51	3.25	
QUOTE PROGETTO	188.51			188.51		
QUOTE SOTTOFONDO	188.82			188.82		


Materiali - Progr.0+780.00			
Materiali	Area (m ²)	Vol. (m ³)	Vol. (m ³)
Rilivato	6.40	117.20	
Sasso	0.00	0.00	0.00
Scalfici	1.38	45.87	
Terrano vegetale	0.46	14.34	

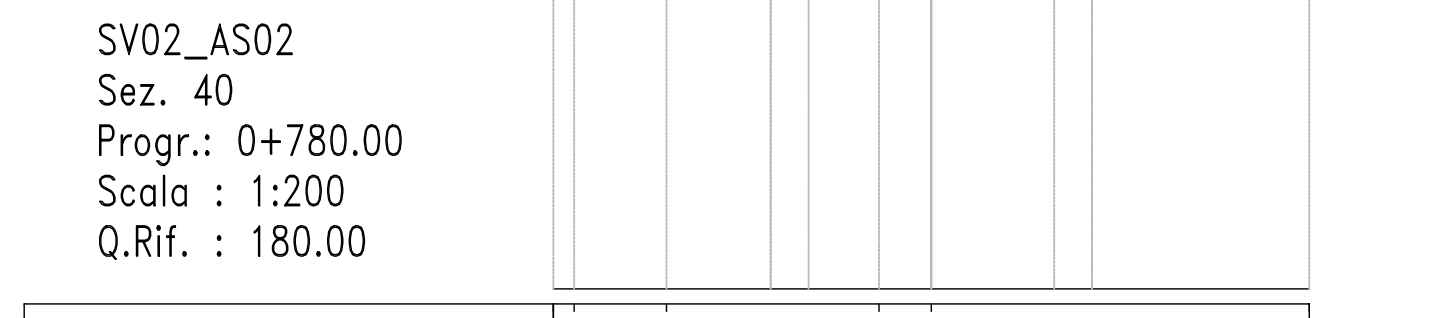

SV02_AS02
Sez. 40
Progr.: 0+780.00
Scala: 1:200
Q.Rif.: 180.00

PROGRESSIVE TERRENO	188.81	2.44	-1.01	188.81	2.44	-1.01
PARZIALI TERRENO	188.82	5.62		188.82	5.62	
QUOTE TERRENO	188.82			188.82		
PROGRESSIVE PROGETTO	188.10	188.65	1.00	188.10	188.65	1.00
PARZIALI PROGETTO	188.11	3.25		188.11	3.25	
QUOTE PROGETTO	188.11			188.11		
QUOTE SOTTOFONDO	188.81			188.81		


Materiali - Progr.0+800.00			
Materiali	Area (m ²)	Vol. (m ³)	Vol. (m ³)
Rilivato	5.75	117.27	
Sasso	0.00	0.00	0.00
Scalfici	1.38	45.87	
Terrano vegetale	0.30	7.80	

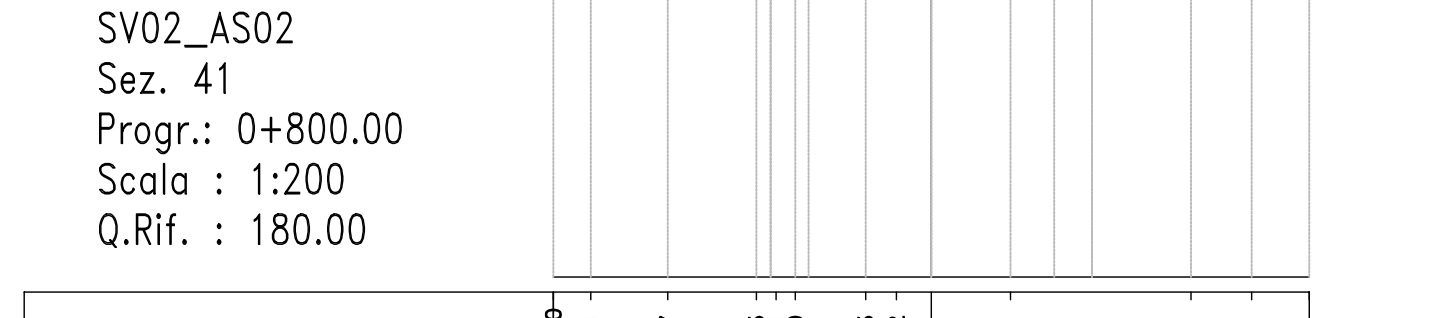

SV02_AS02
Sez. 41
Progr.: 0+800.00
Scala: 1:200
Q.Rif.: 180.00

PROGRESSIVE TERRENO	188.38	0.59	-0.01	188.38	0.59	-0.01
PARZIALI TERRENO	188.39	2.04		188.39	2.04	
QUOTE TERRENO	188.39			188.39		
PROGRESSIVE PROGETTO	187.72	188.17	1.00	187.72	188.17	1.00
PARZIALI PROGETTO	187.73	1.86		187.73	1.86	
QUOTE PROGETTO	187.73			187.73		
QUOTE SOTTOFONDO	188.38			188.38		


Materiali - Progr.0+820.00			
Materiali	Area (m ²)	Vol. (m ³)	Vol. (m ³)
Rilivato	8.58	114.47	
Sasso	0.00	0.00	0.00
Scalfici	2.23	43.76	
Terrano vegetale	0.39	6.88	

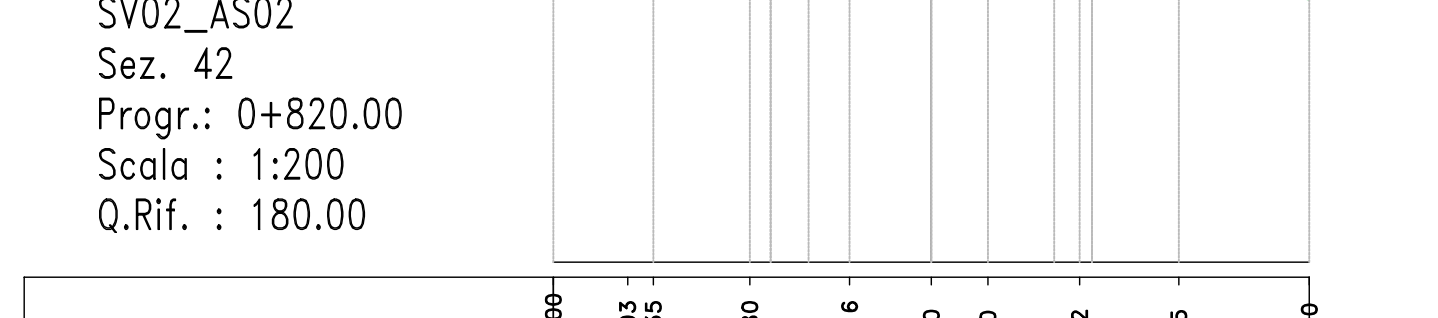

SV02_AS02
Sez. 42
Progr.: 0+820.00
Scala: 1:200
Q.Rif.: 180.00

PROGRESSIVE TERRENO	187.20	2.00	-0.18	187.20	2.00	-0.18
PARZIALI TERRENO	187.21	2.55		187.21	2.55	
QUOTE TERRENO	187.21			187.21		
PROGRESSIVE PROGETTO	186.98	187.45	1.00	186.98	187.45	1.00
PARZIALI PROGETTO	186.99	2.64		186.99	2.64	
QUOTE PROGETTO	186.99			186.99		
QUOTE SOTTOFONDO	187.20			187.20		

Materiali - Progr.0+840.00			
Materiali	Area (m ²)	Vol. (m ³)	Vol. (m ³)
Rilivato	10.15	238.02	
Sasso	0.00	0.00	0.00
Scalfici	3.48	79.54	
Terrano vegetale	0.88	20.91	

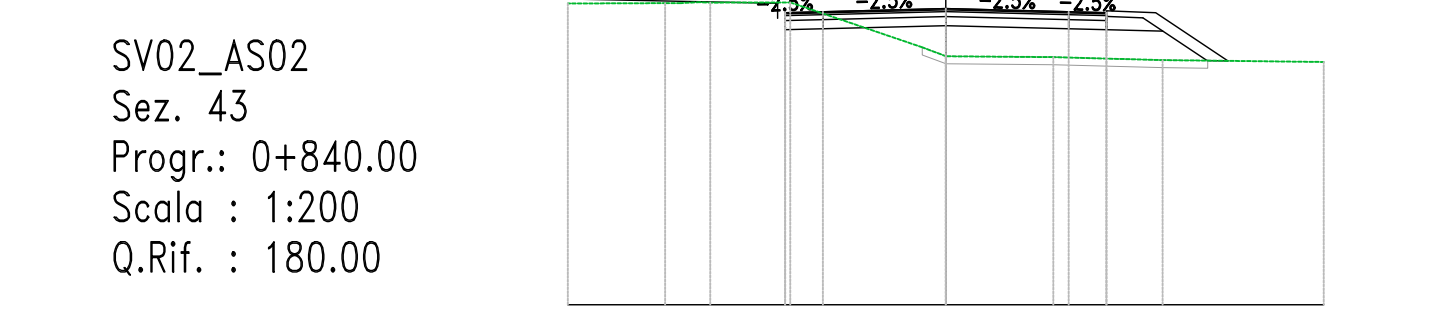

SV02_AS02
Sez. 43
Progr.: 0+840.00
Scala: 1:200
Q.Rif.: 180.00

PROGRESSIVE TERRENO	187.97	2.57	-0.00	187.97	2.57	-0.00
PARZIALI TERRENO	187.98	2.12		187.98	2.12	
QUOTE TERRENO	187.98			187.98		
PROGRESSIVE PROGETTO	187.28	187.73	1.00	187.28	187.73	1.00
PARZIALI PROGETTO	187.29	3.49		187.29	3.49	
QUOTE PROGETTO	187.29			187.29		
QUOTE SOTTOFONDO	187.97			187.97		

Materiali - Progr.0+860.00			
Materiali	Area (m ²)	Vol. (m ³)	Vol. (m ³)