




Materiali	Area (m²)	Vol. (m³)
Rilivato	0.00	0.00
Sieno	0.00	0.00
Scalfio	0.00	0.00
Terrano vegetale	0.00	0.00

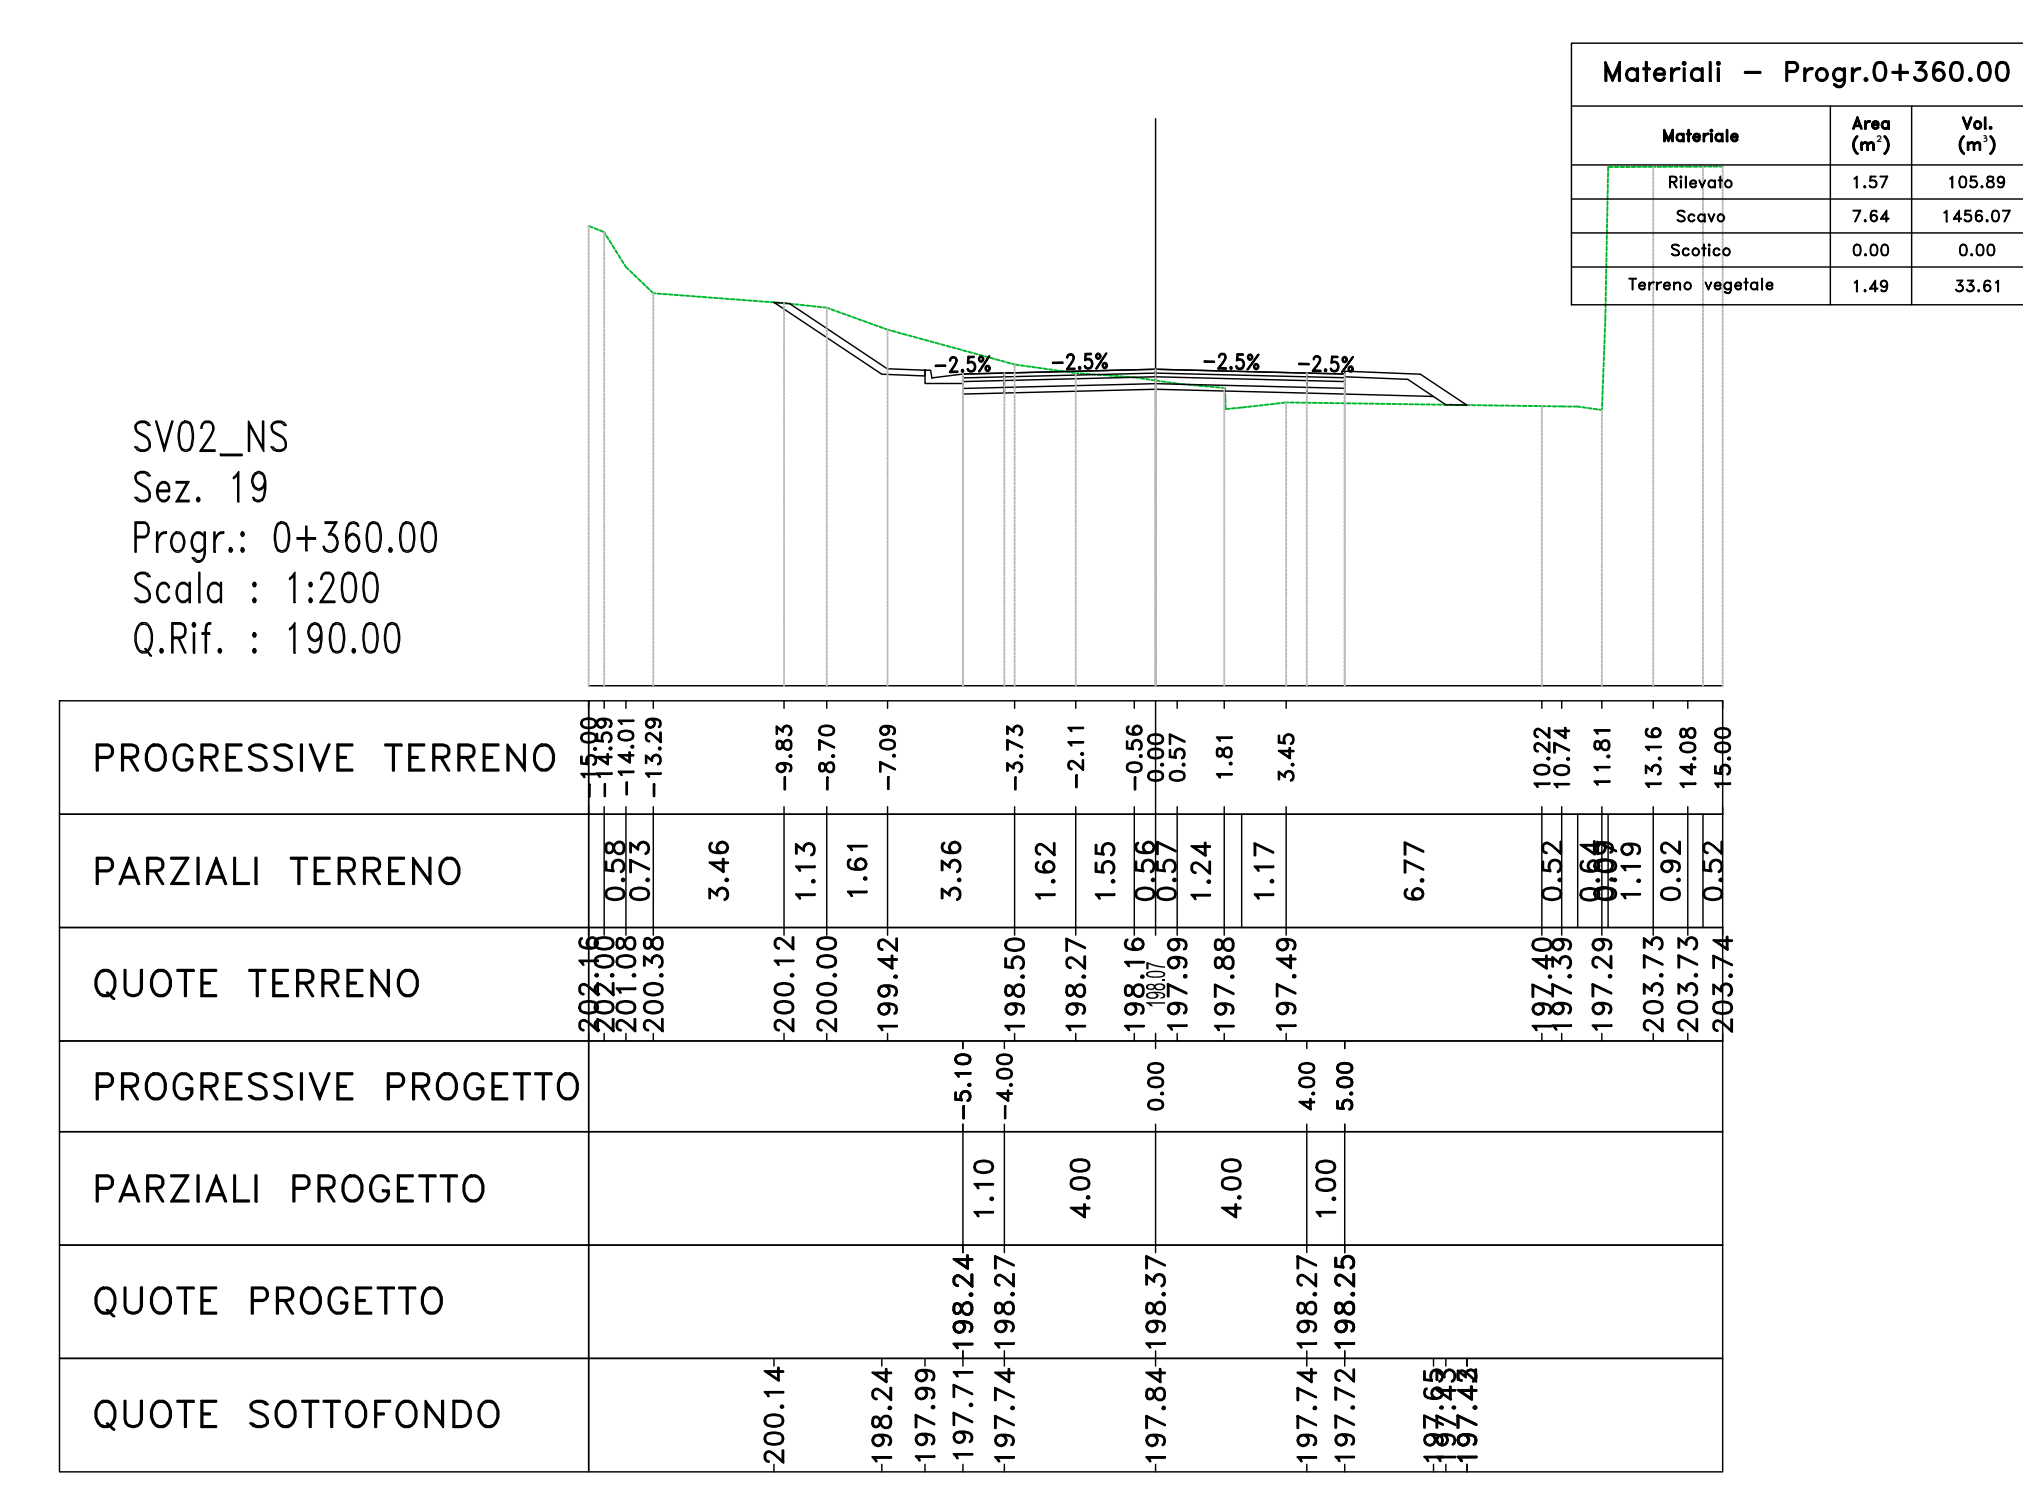


Materiali	Area (m²)	Vol. (m³)
Rilivato	1.57	105.89
Sieno	7.44	1488.07
Scalfio	0.00	0.00
Terrano vegetale	1.46	33.41

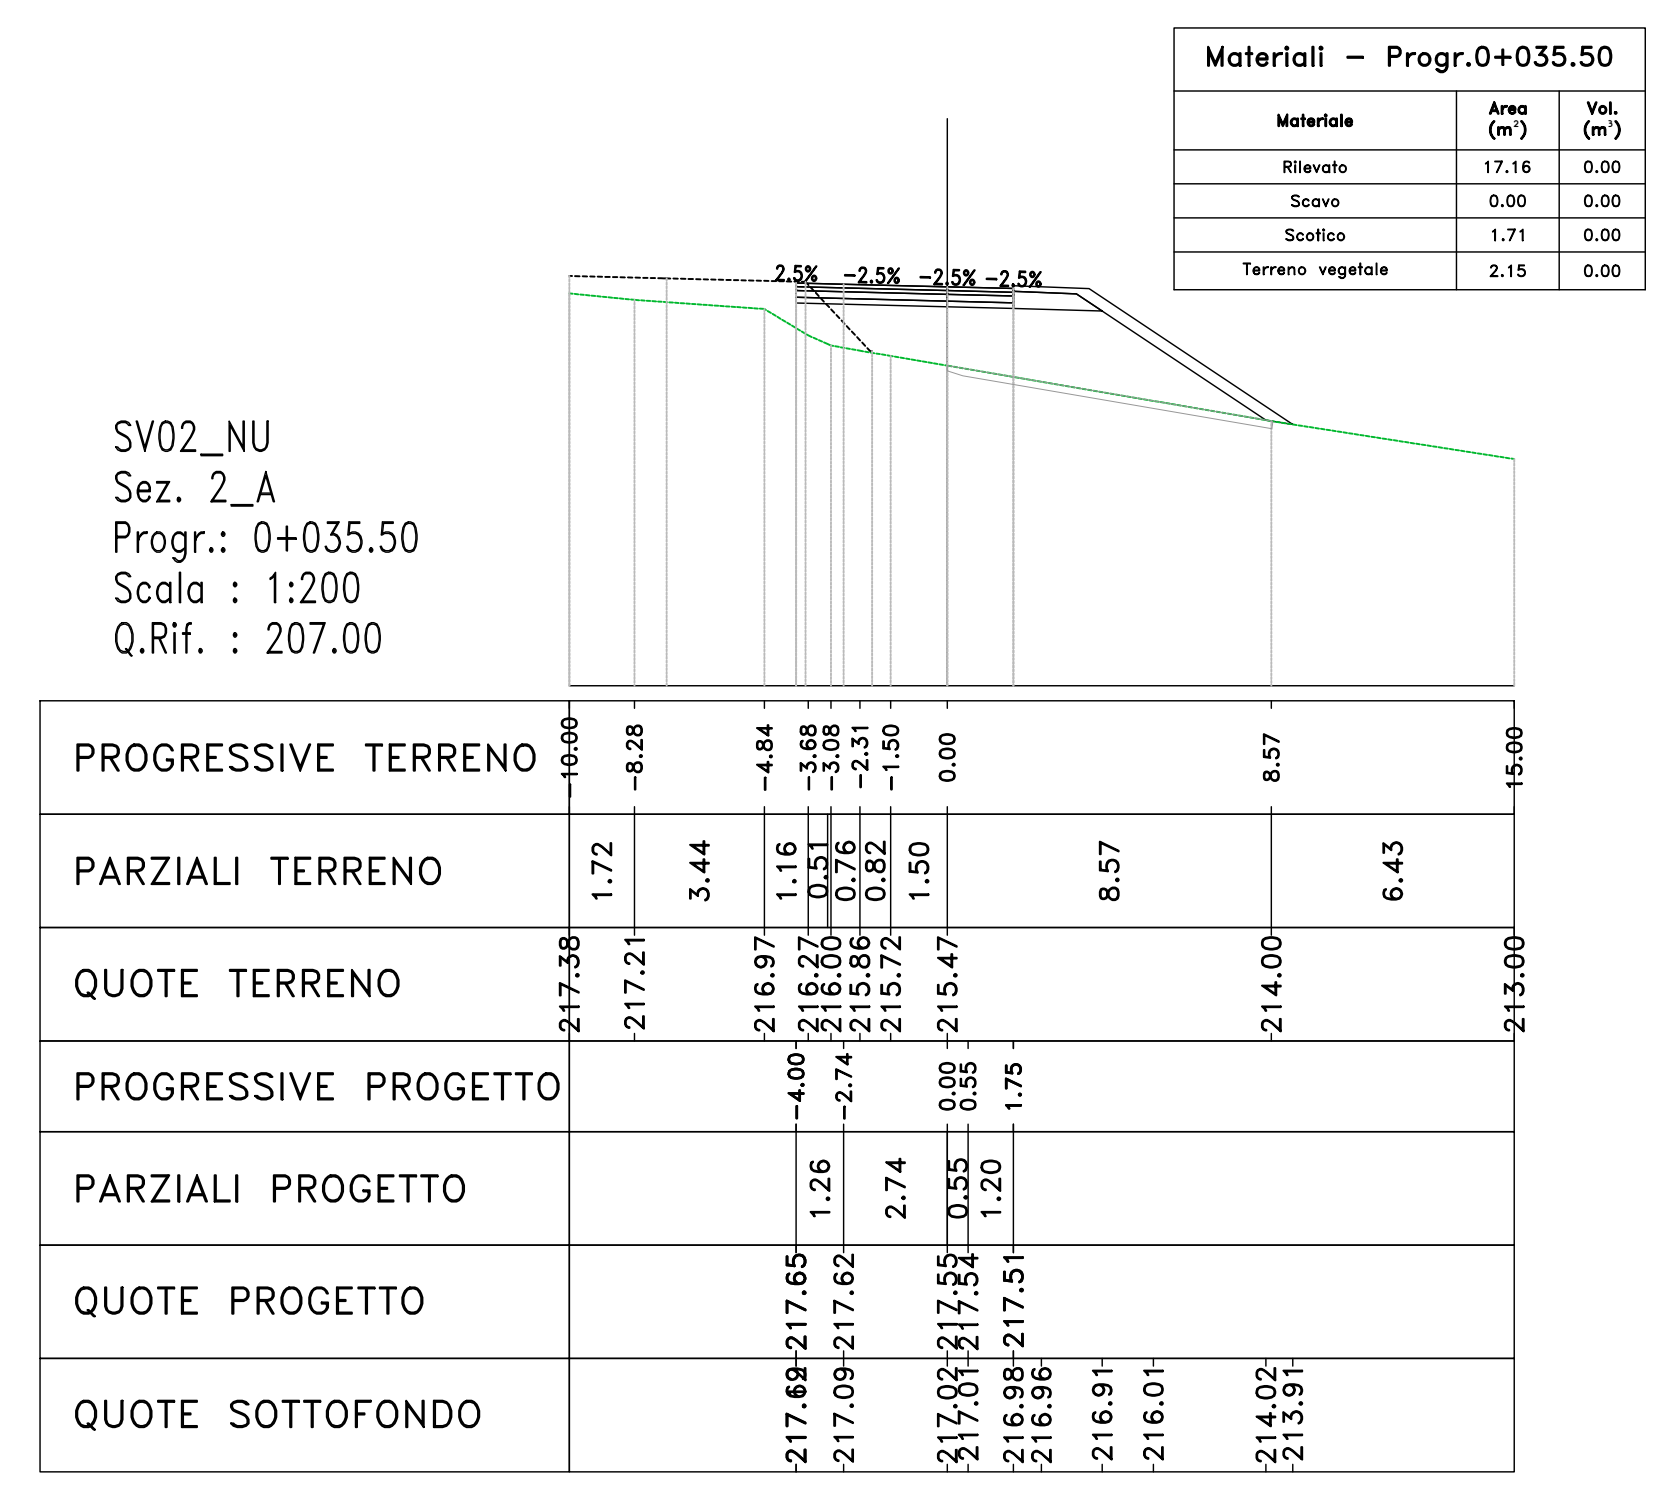


Materiali	Area (m²)	Vol. (m³)
Rilivato	17.16	0.00
Sieno	0.00	0.00
Scalfio	1.71	0.00
Terrano vegetale	2.15	0.00

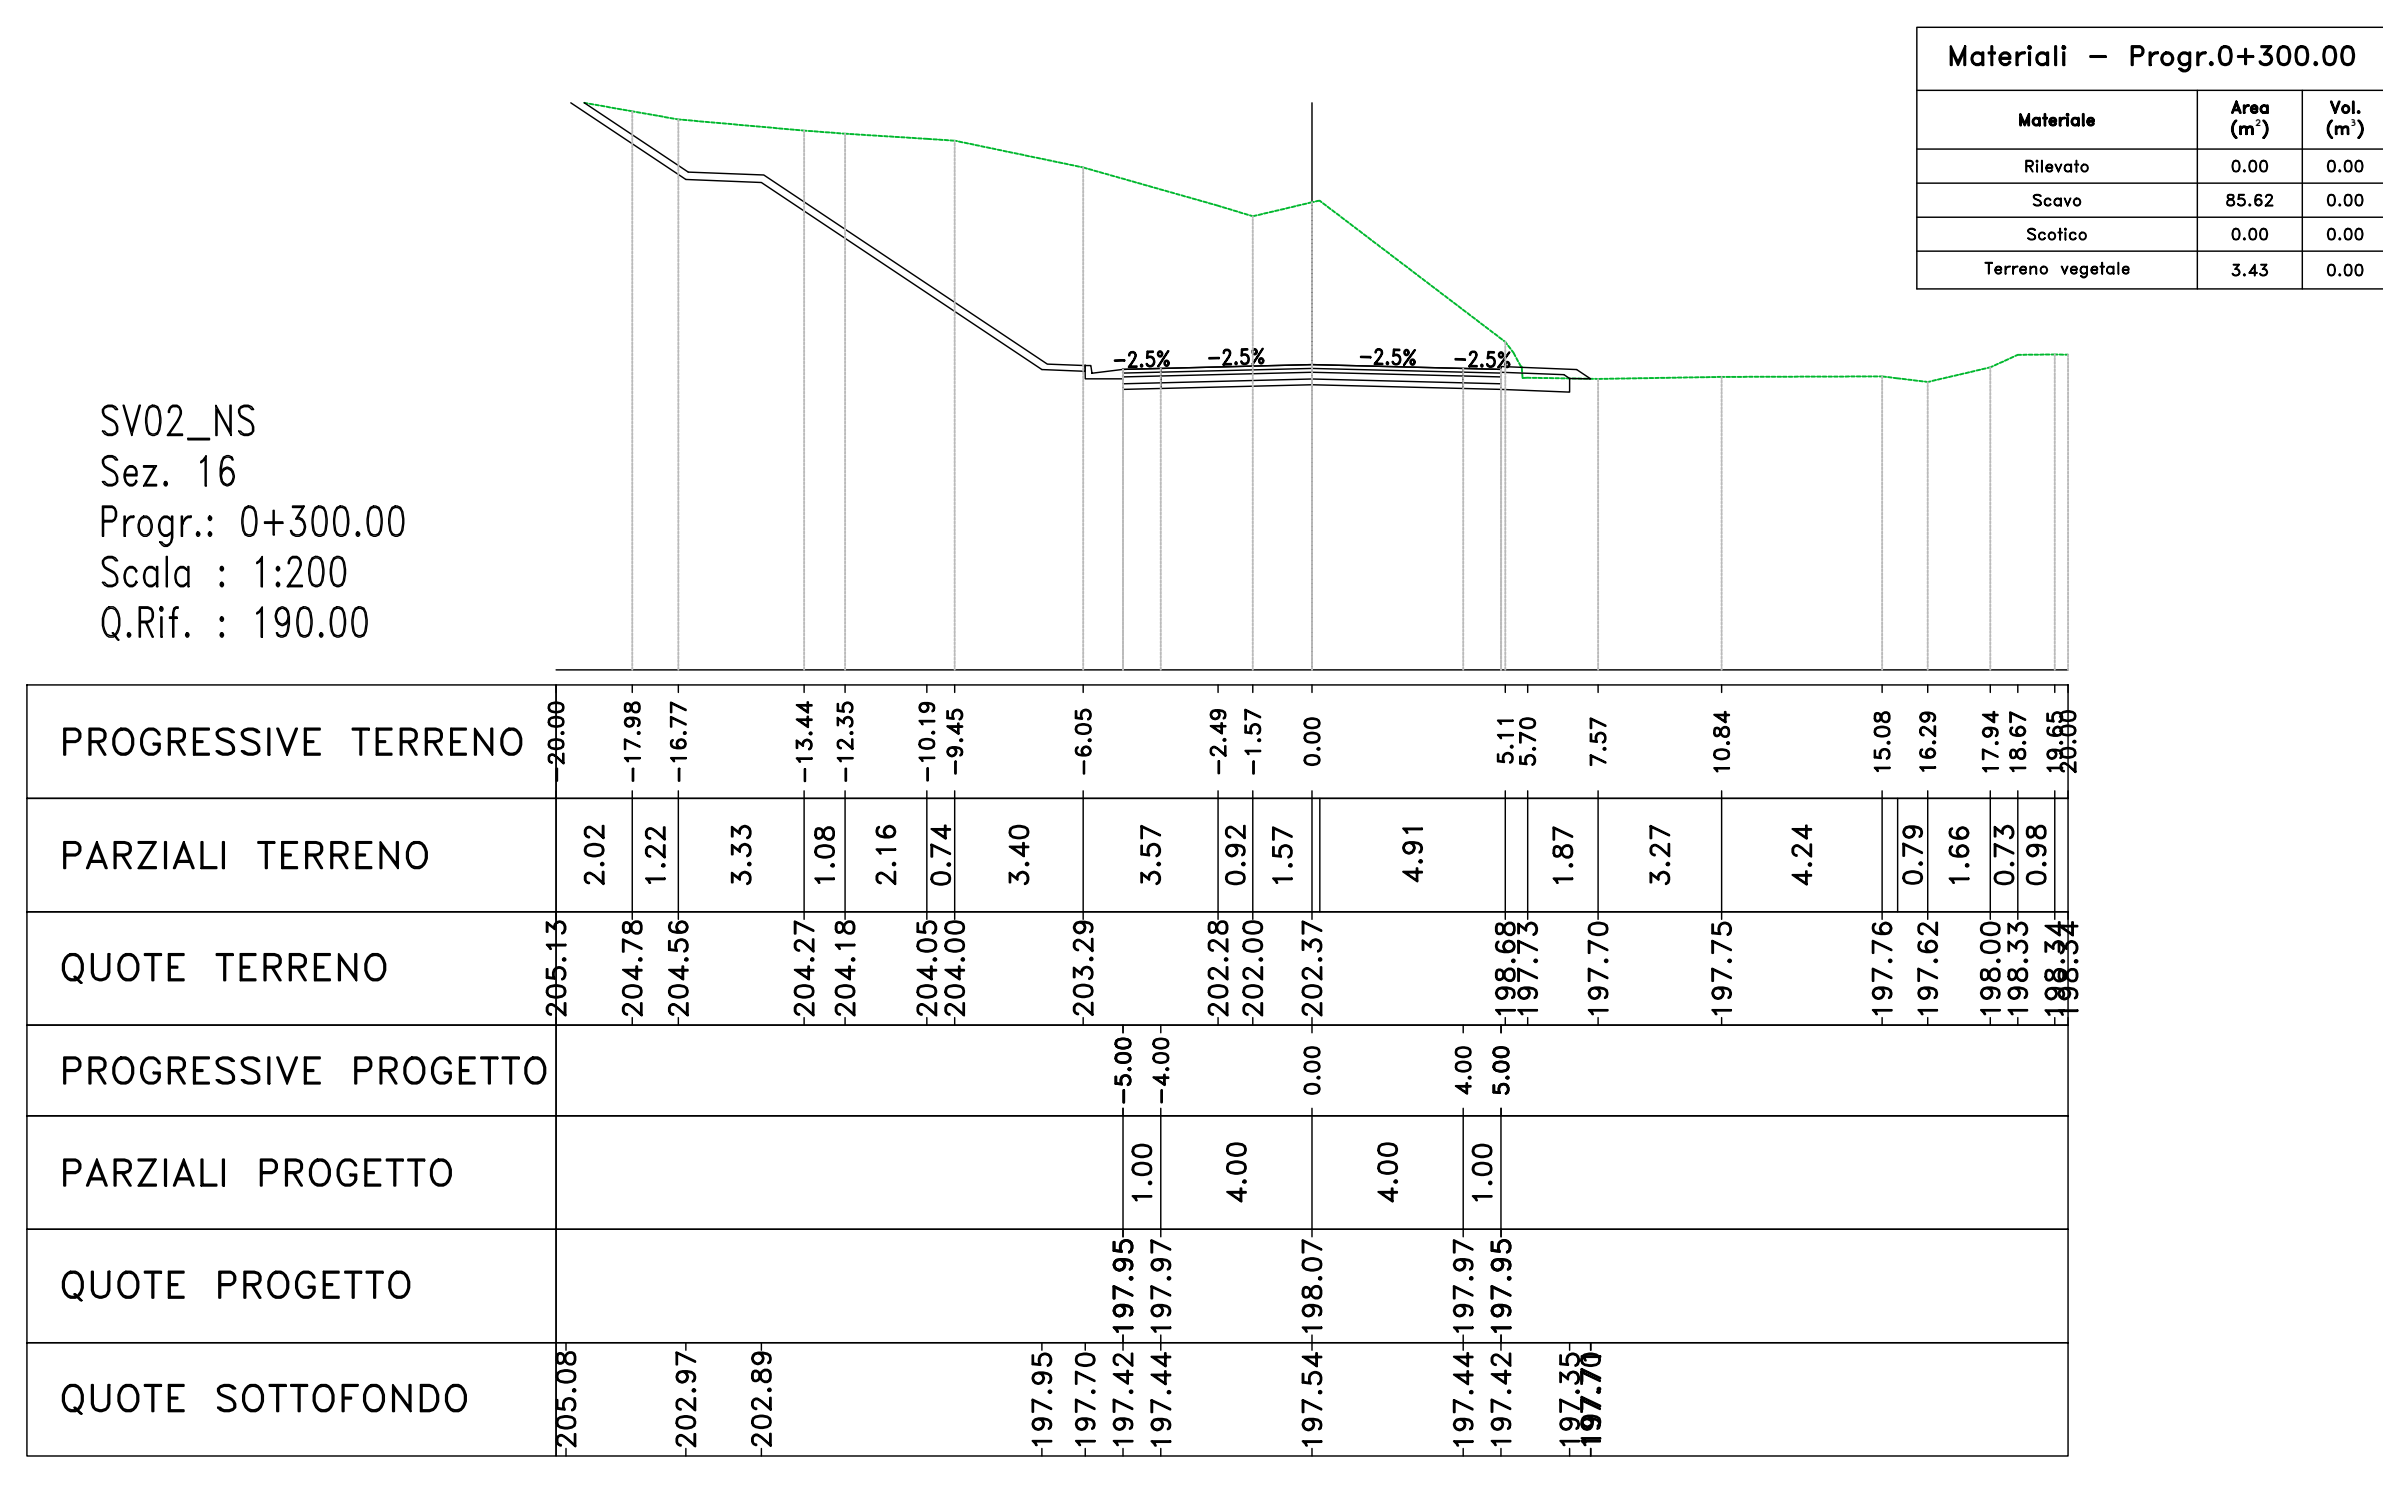


Materiali	Area (m²)	Vol. (m³)
Rilivato	0.00	0.00
Sieno	85.62	0.00
Scalfio	0.00	0.00
Terrano vegetale	3.68	0.00

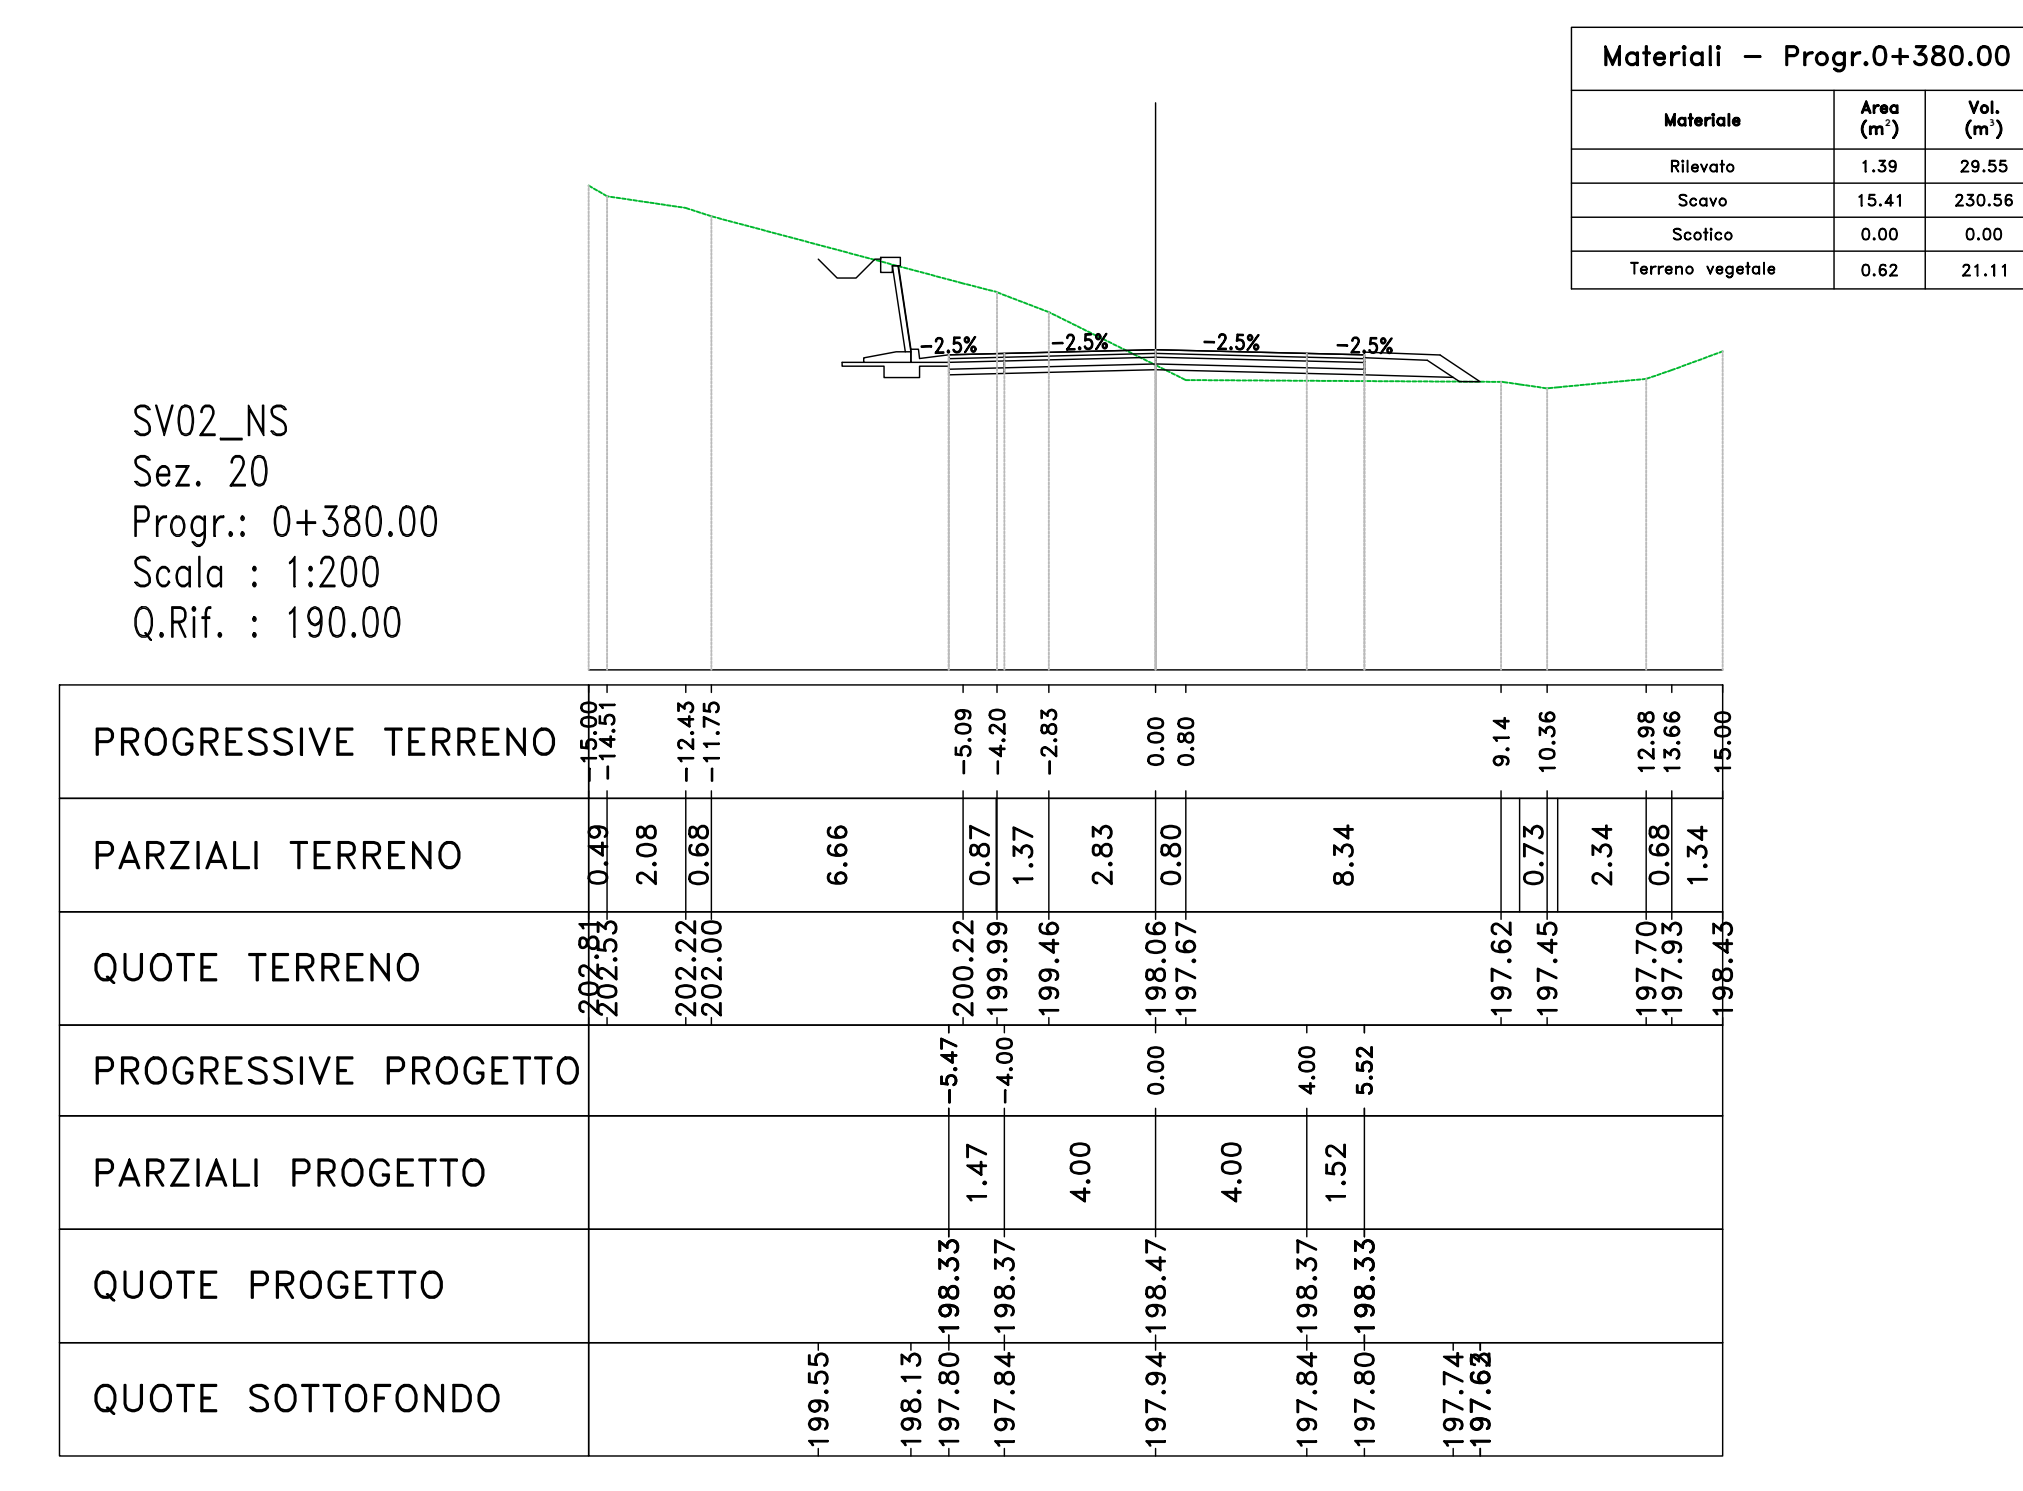


Materiali	Area (m²)	Vol. (m³)
Rilivato	1.39	29.55
Sieno	15.41	230.56
Scalfio	0.00	0.00
Terrano vegetale	6.62	21.11

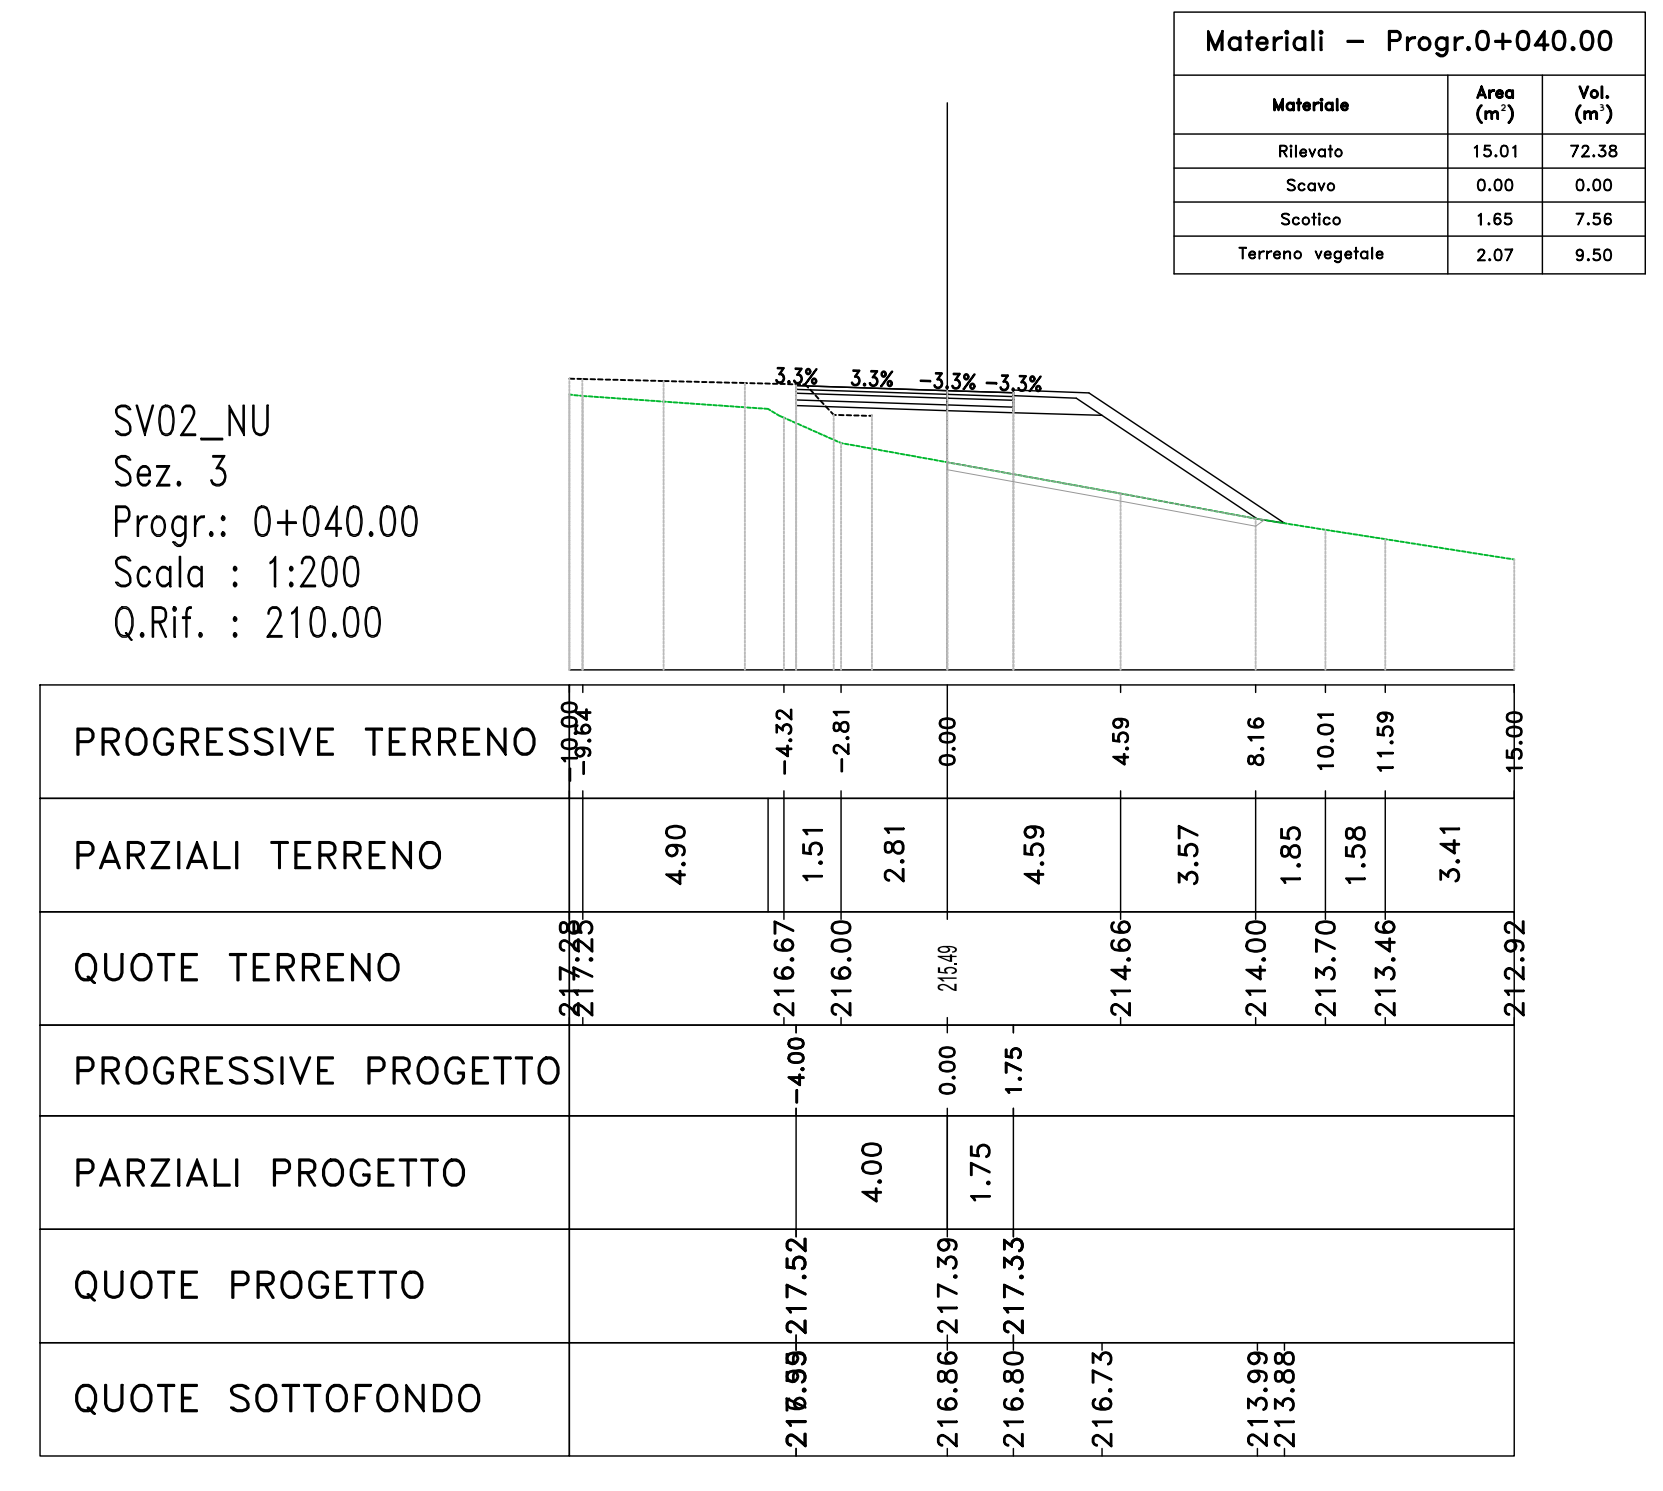


Materiali	Area (m²)	Vol. (m³)
Rilivato	15.01	72.58
Sieno	0.00	0.00
Scalfio	1.60	7.44
Terrano vegetale	2.07	9.50

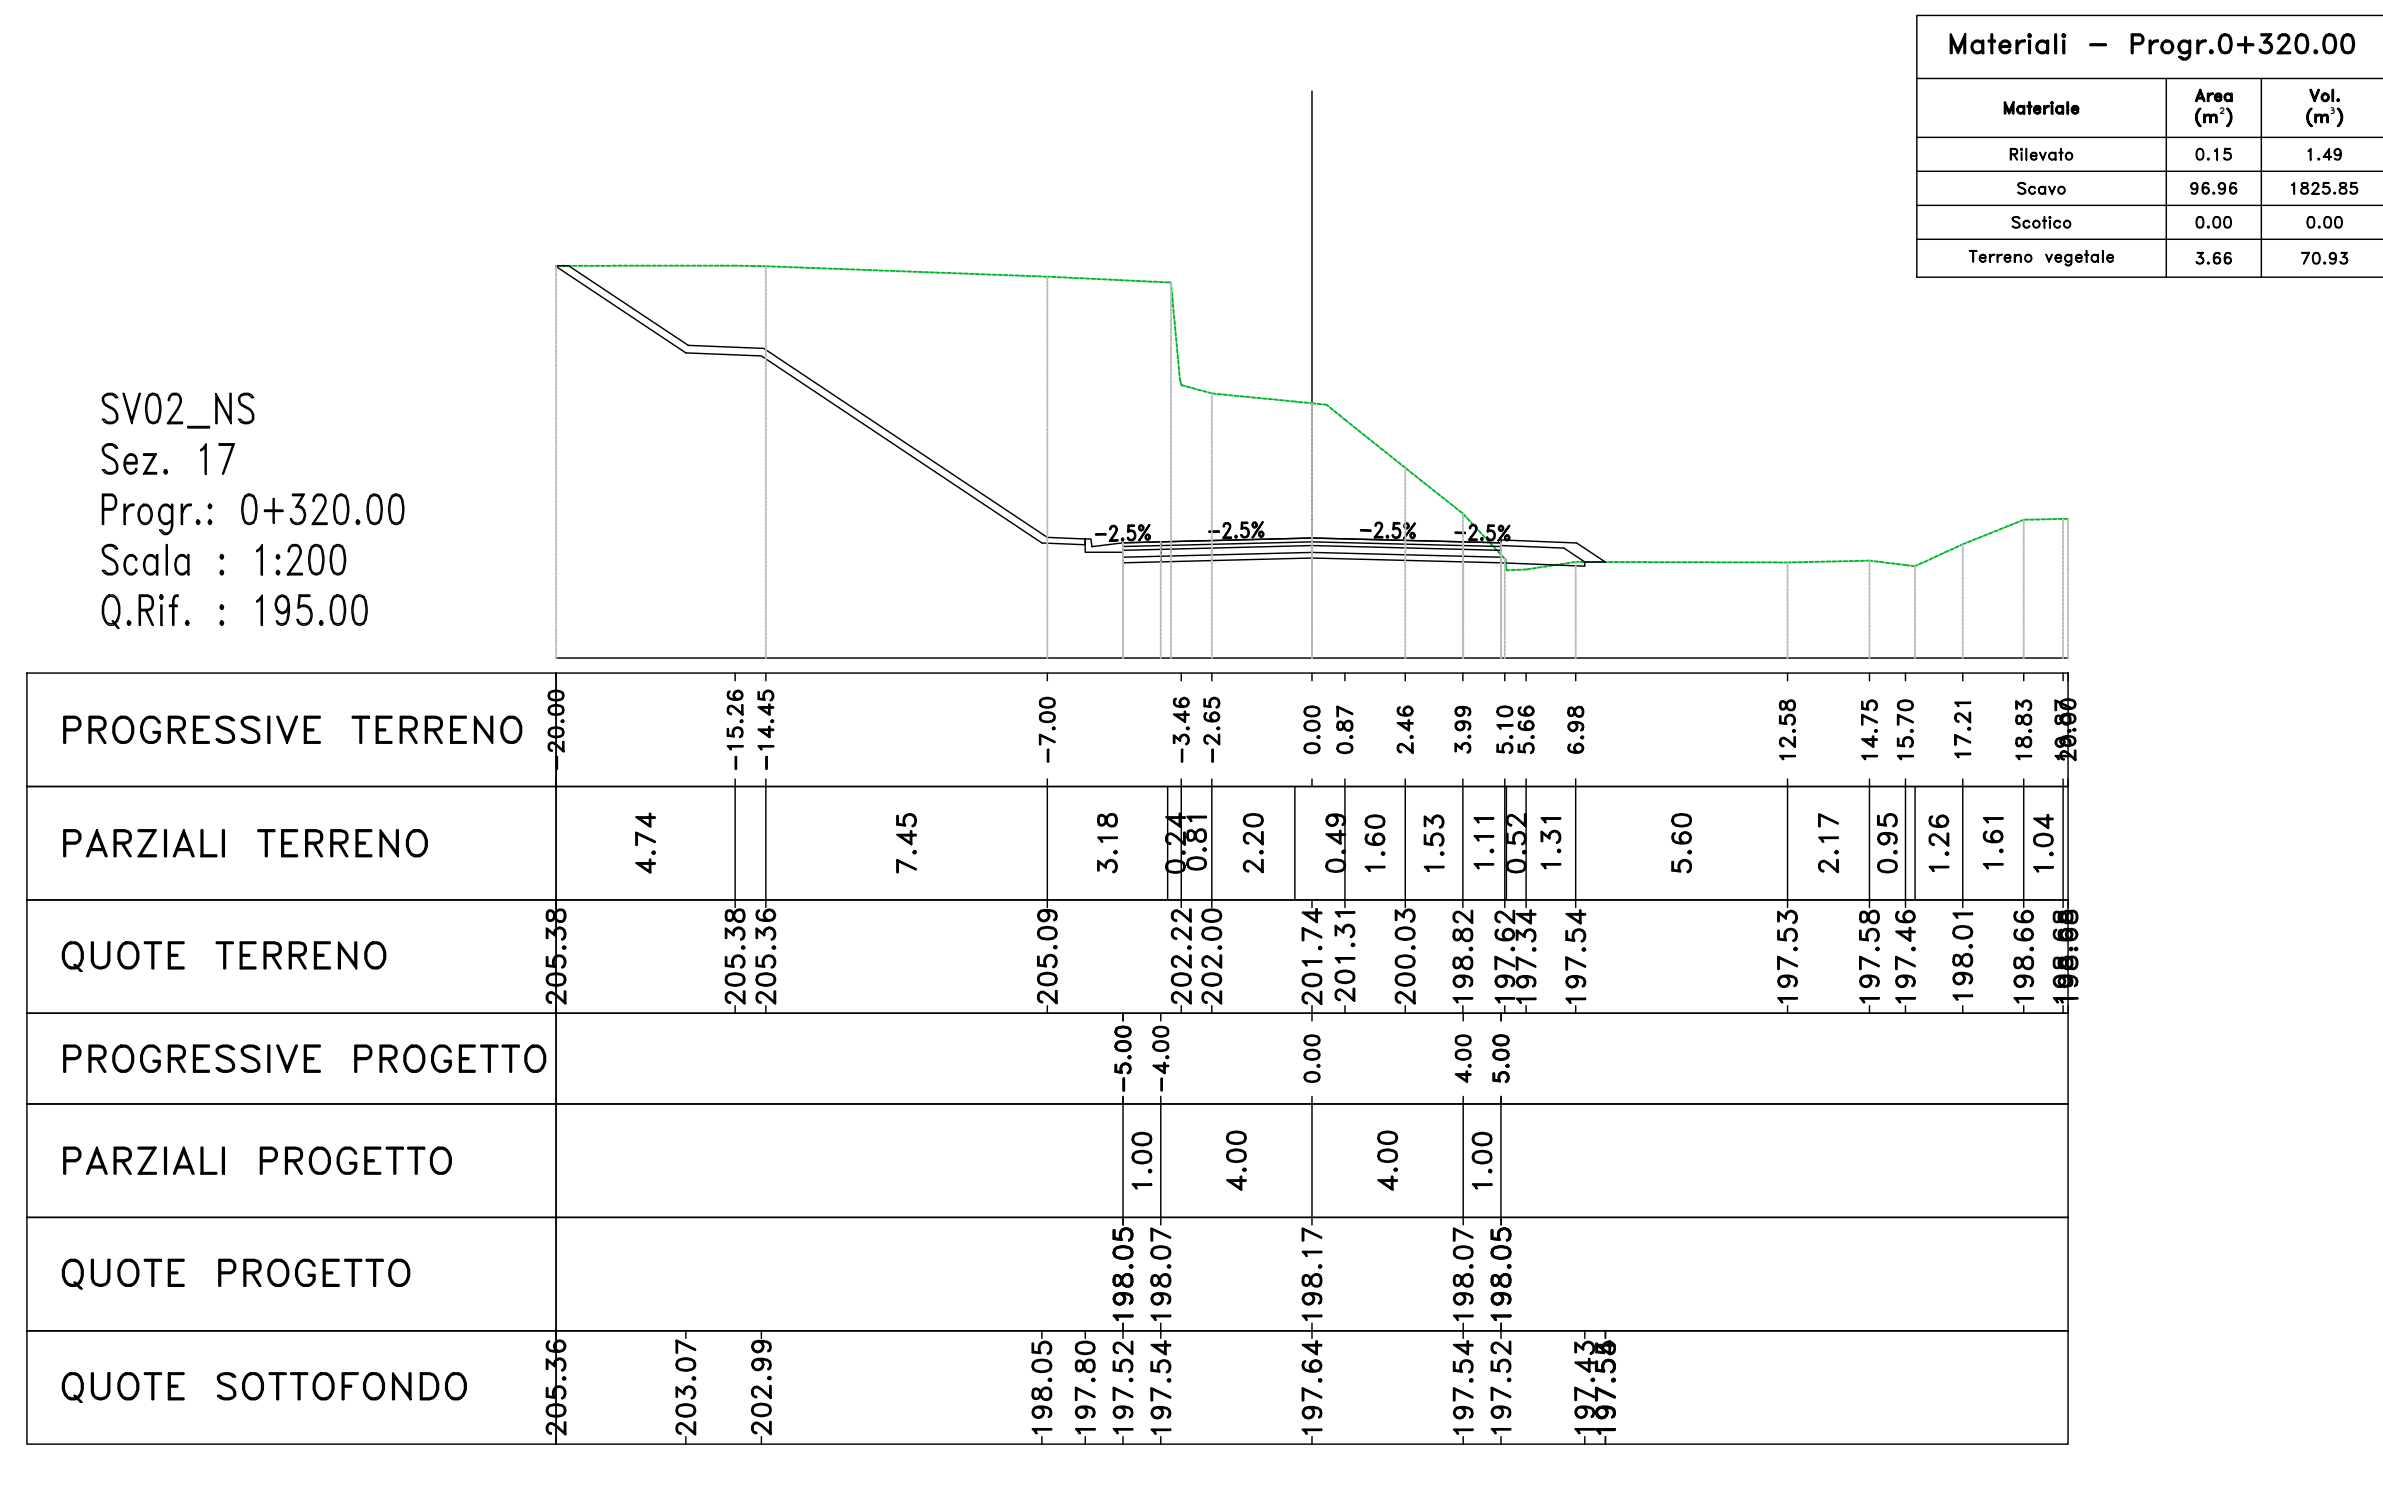

Materiali	Area (m²)	Vol. (m³)
Rilivato	0.15	1.49
Sieno	46.94	1825.85
Scalfio	0.00	0.00
Terrano vegetale	3.68	70.93

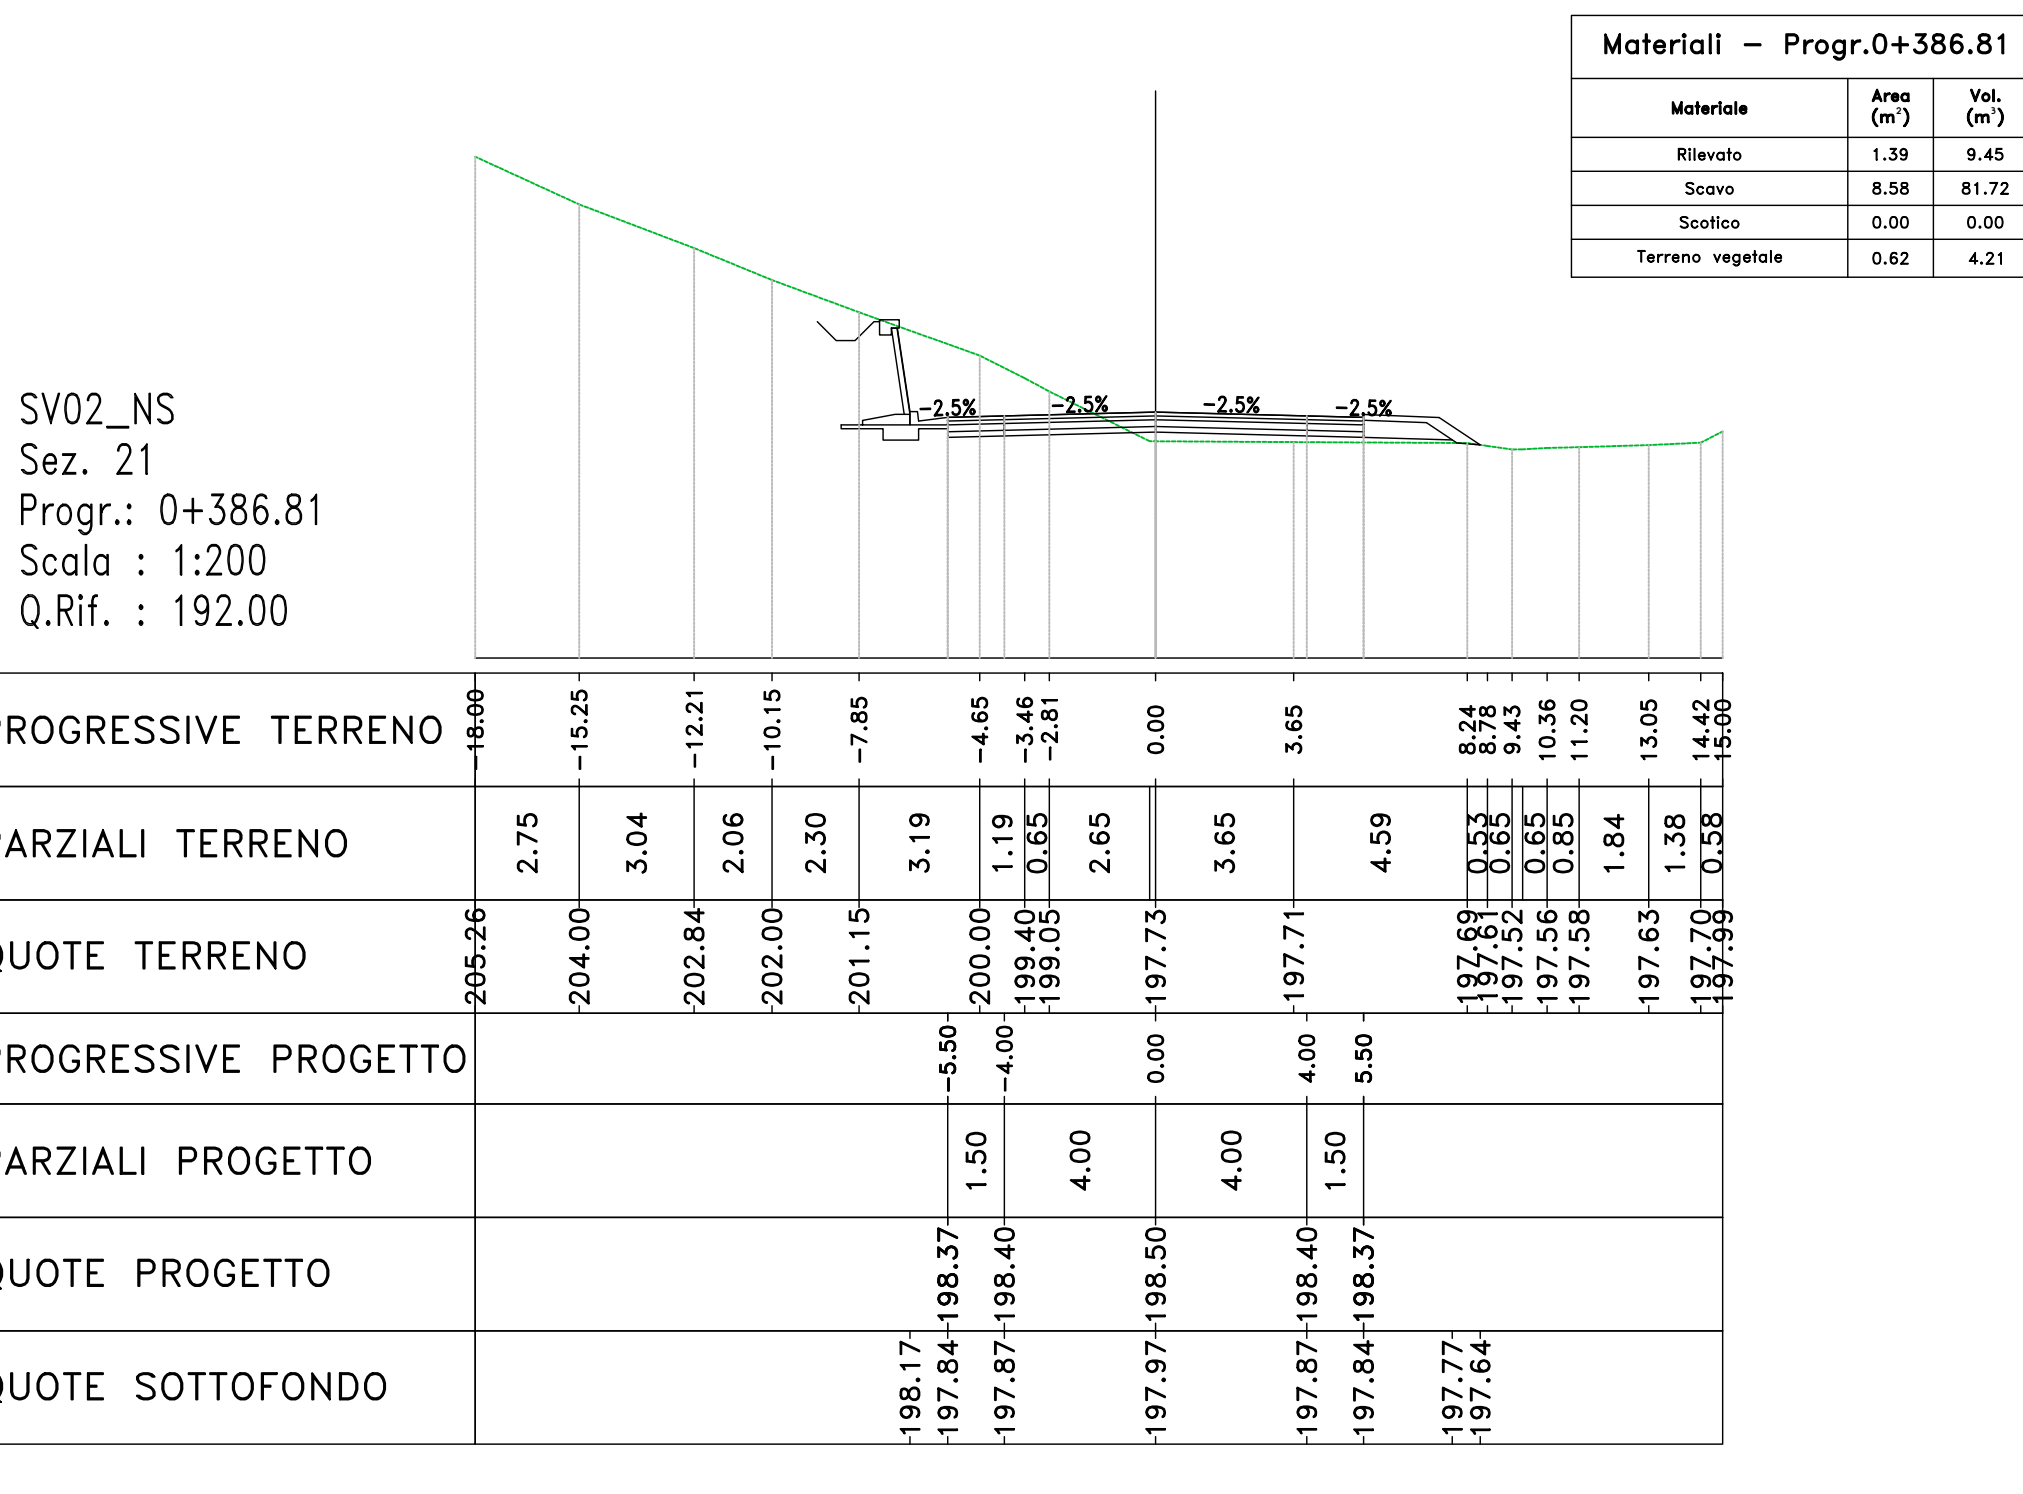

Materiali	Area (m²)	Vol. (m³)
Rilivato	1.39	9.45
Sieno	8.58	81.72
Scalfio	0.00	0.00
Terrano vegetale	0.62	4.21

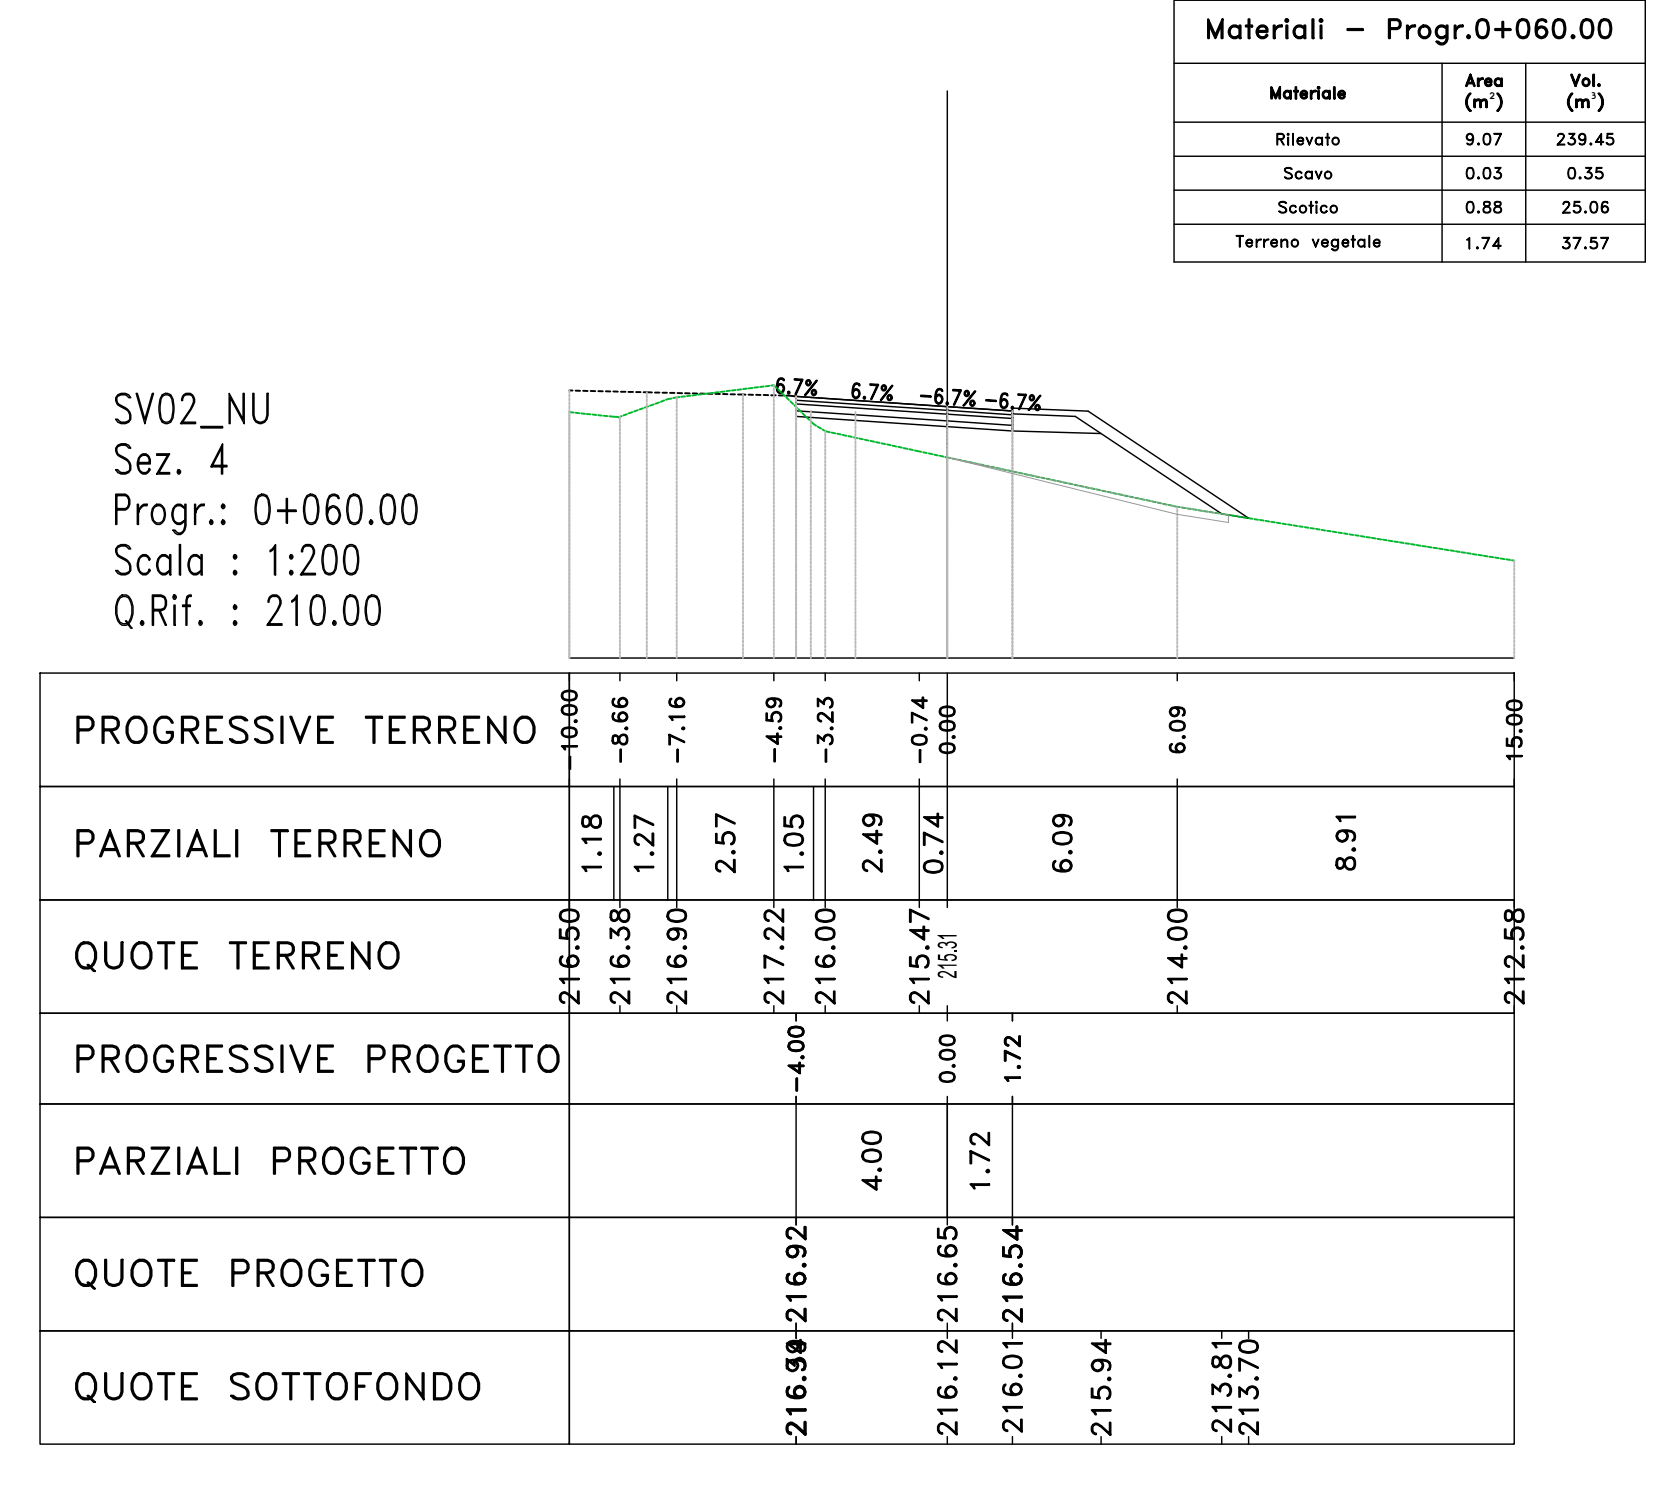

Materiali	Area (m²)	Vol. (m³)
Rilivato	9.07	238.43
Sieno	0.03	0.39
Scalfio	0.88	33.56
Terrano vegetale	1.74	37.87

