




PLANIMETRIA SU BASE IGM - Scala 1:25.000

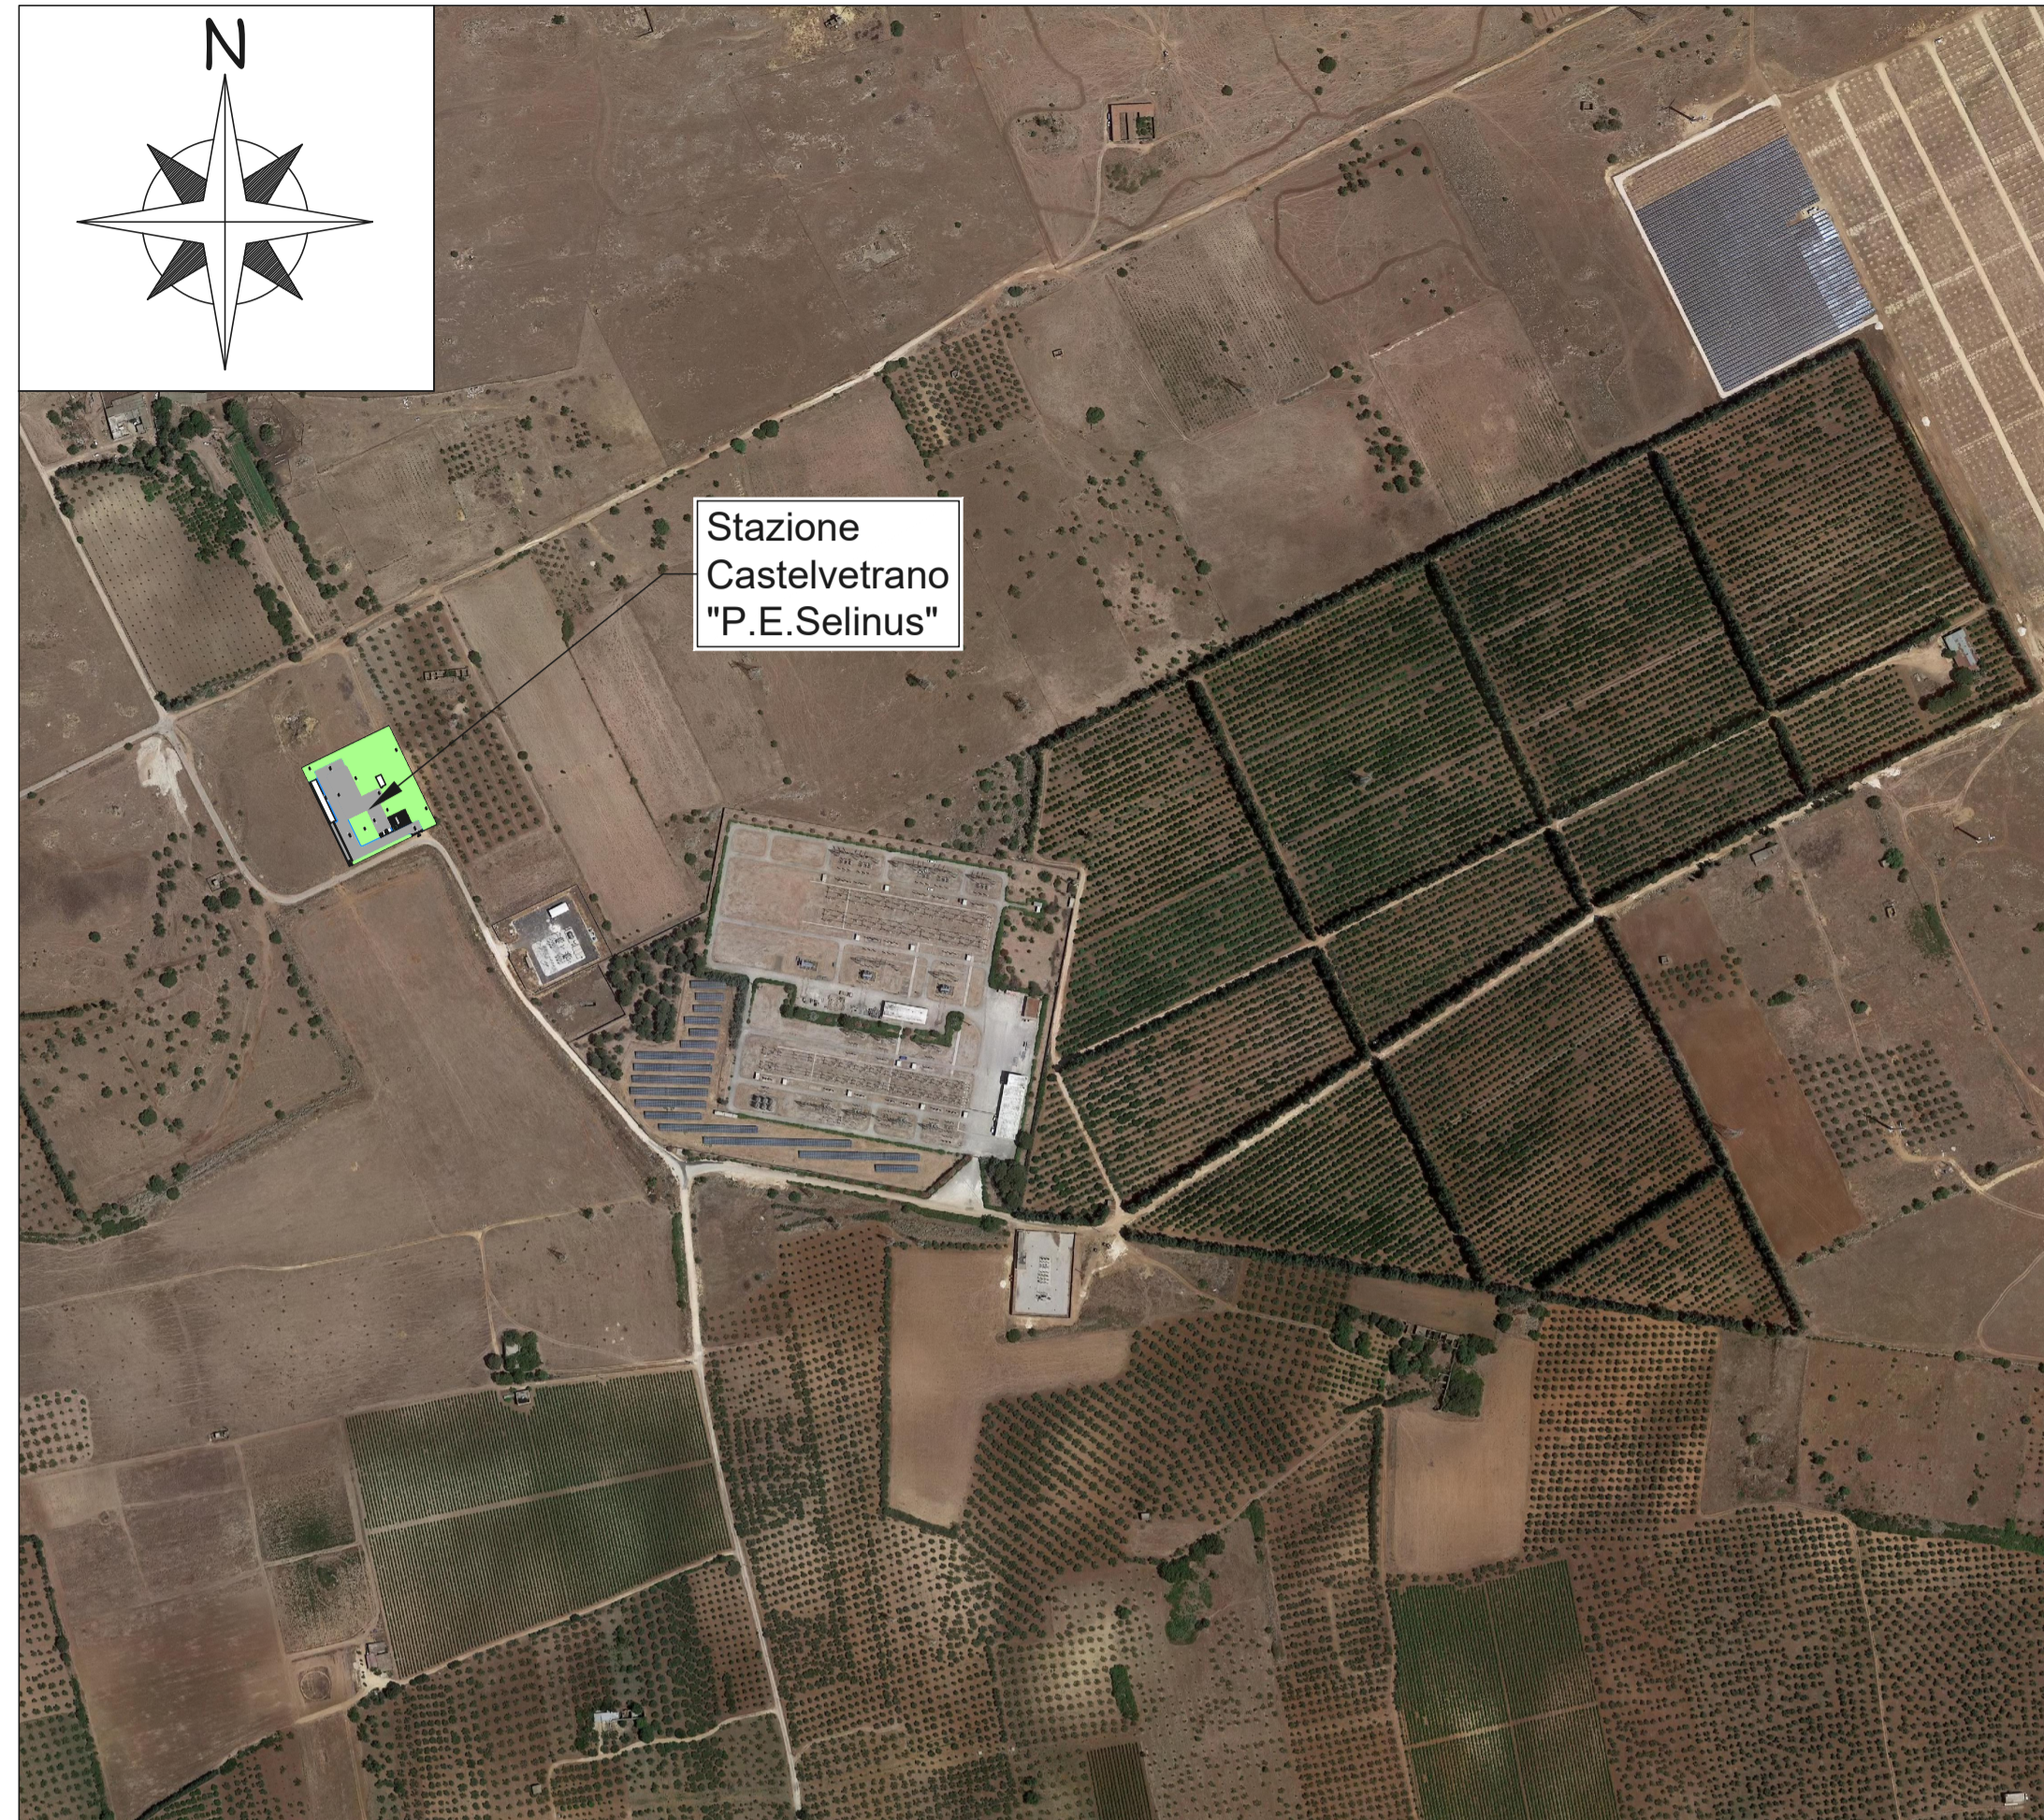

PLANIMETRIA SU BASE ORTOFOTO - Scala 1:5.000

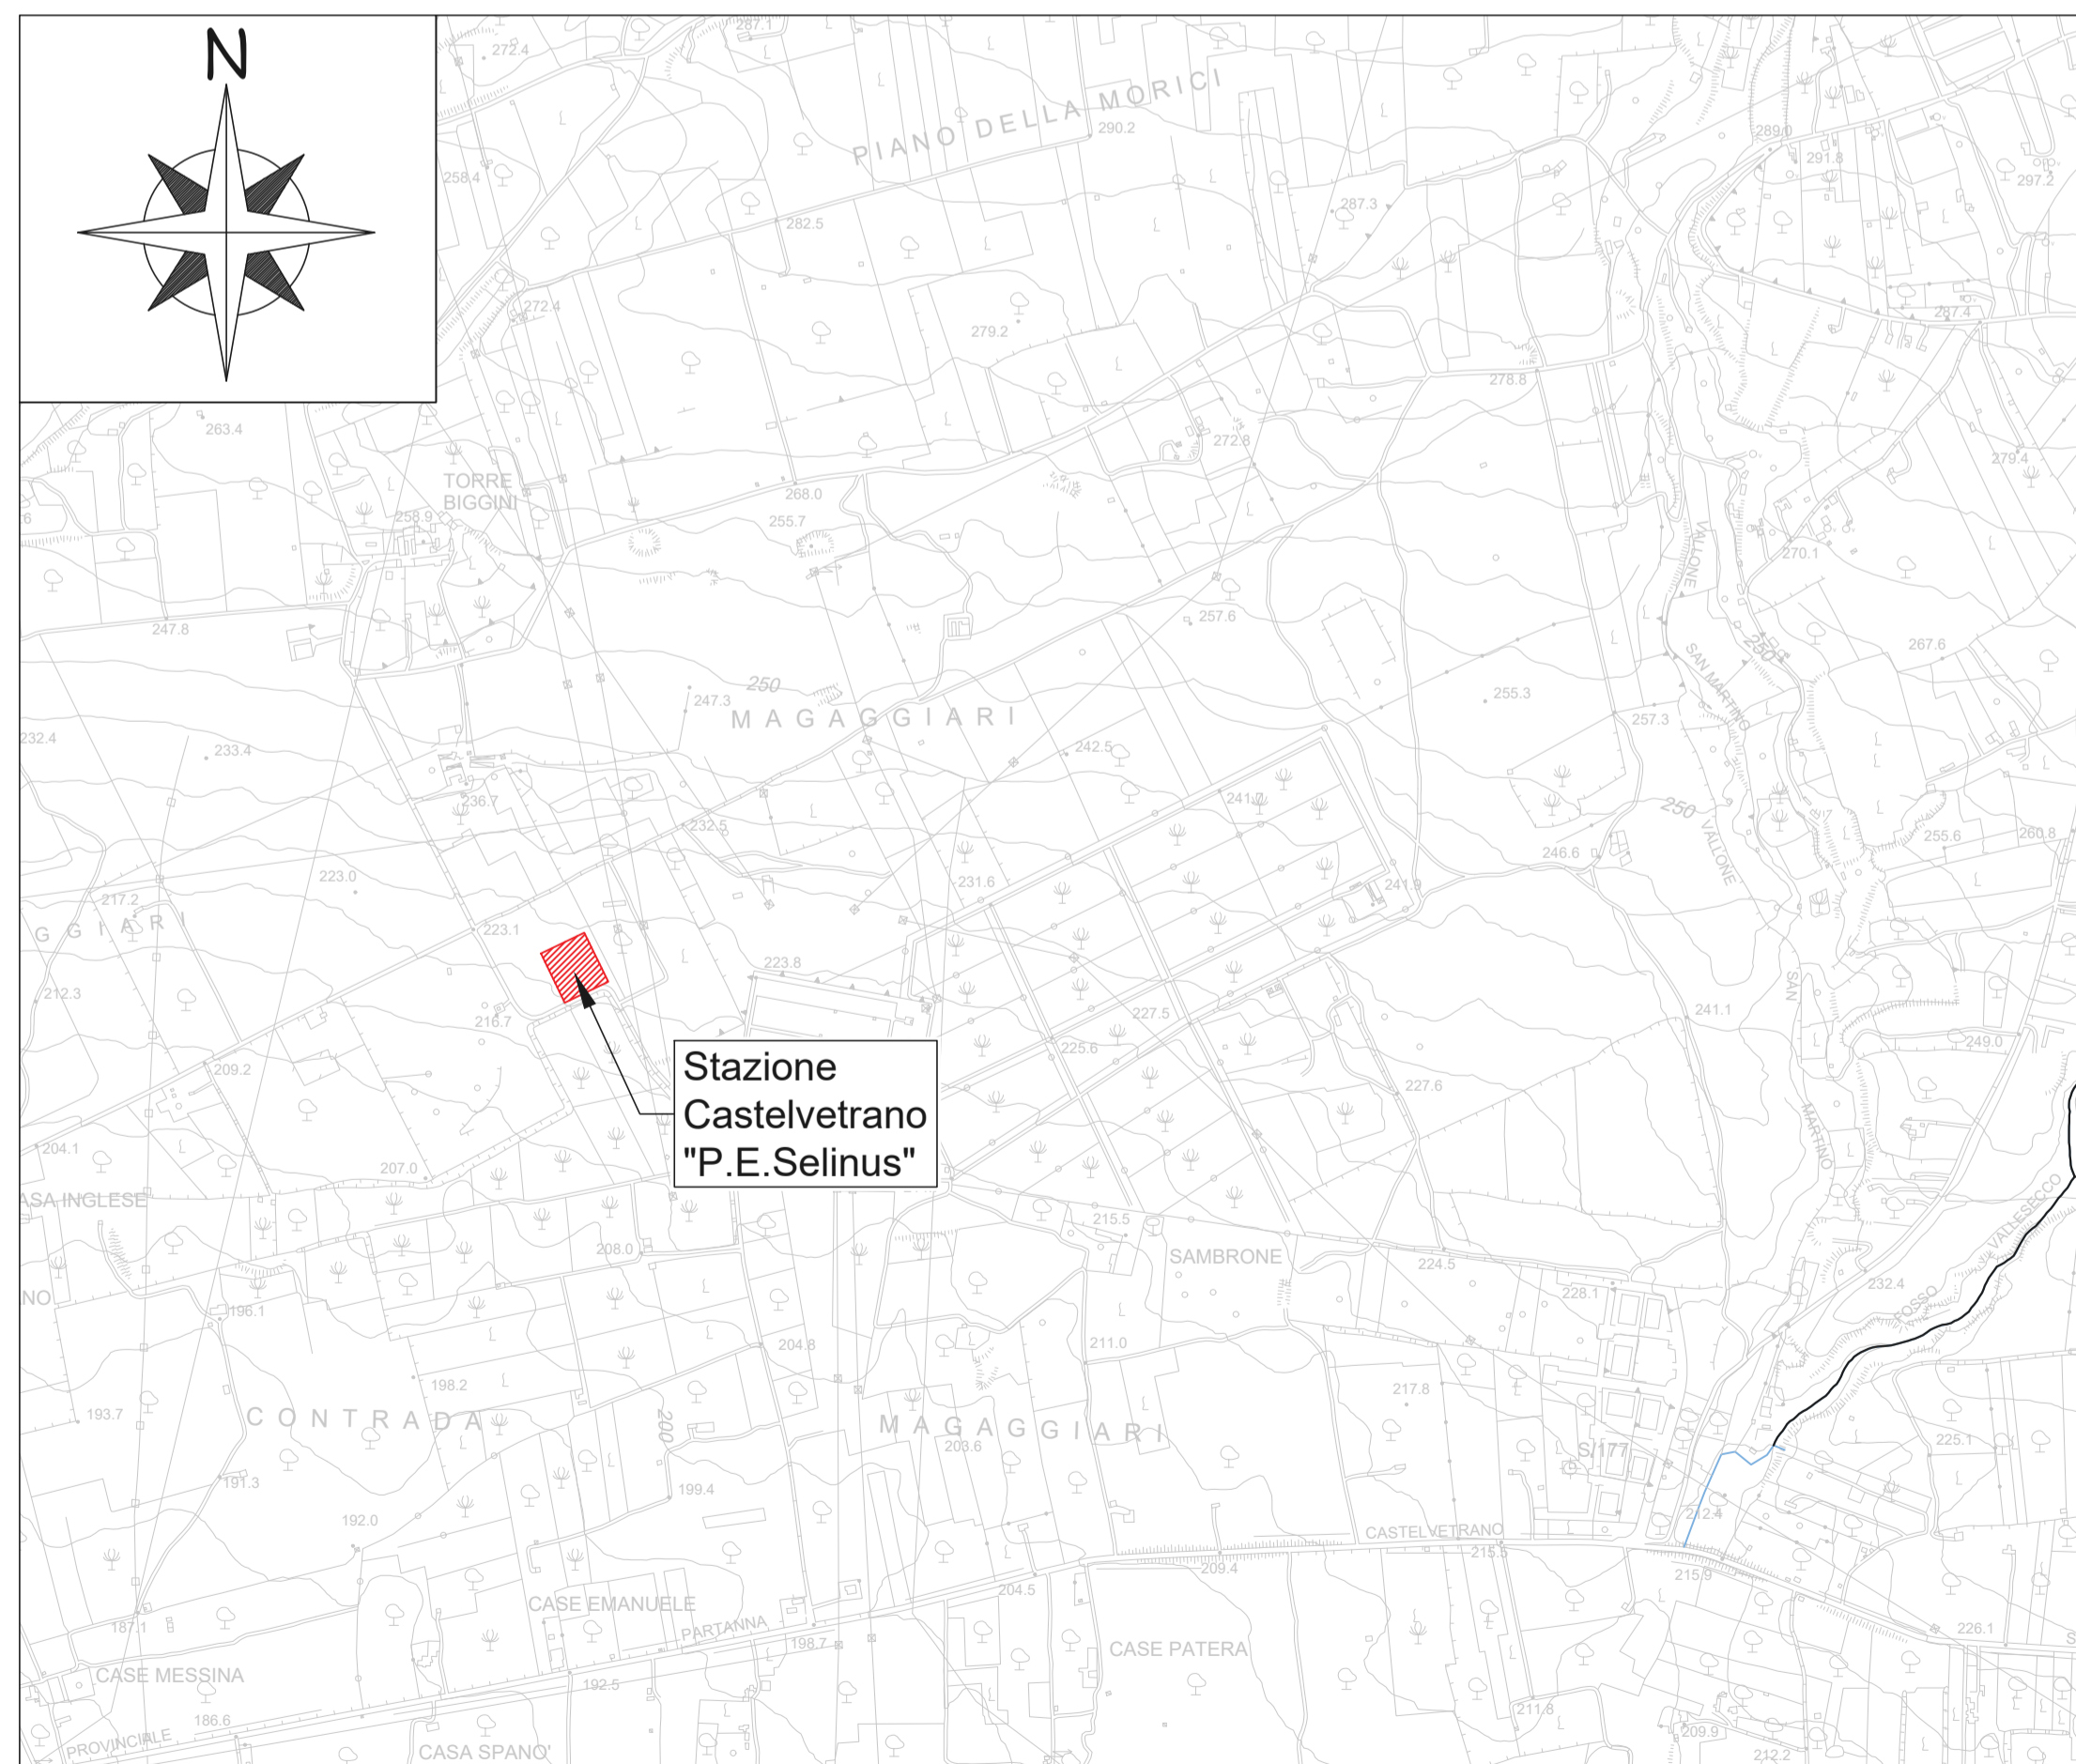

PLANIMETRIA SU BASE C.T.R. - Scala 1:10.000

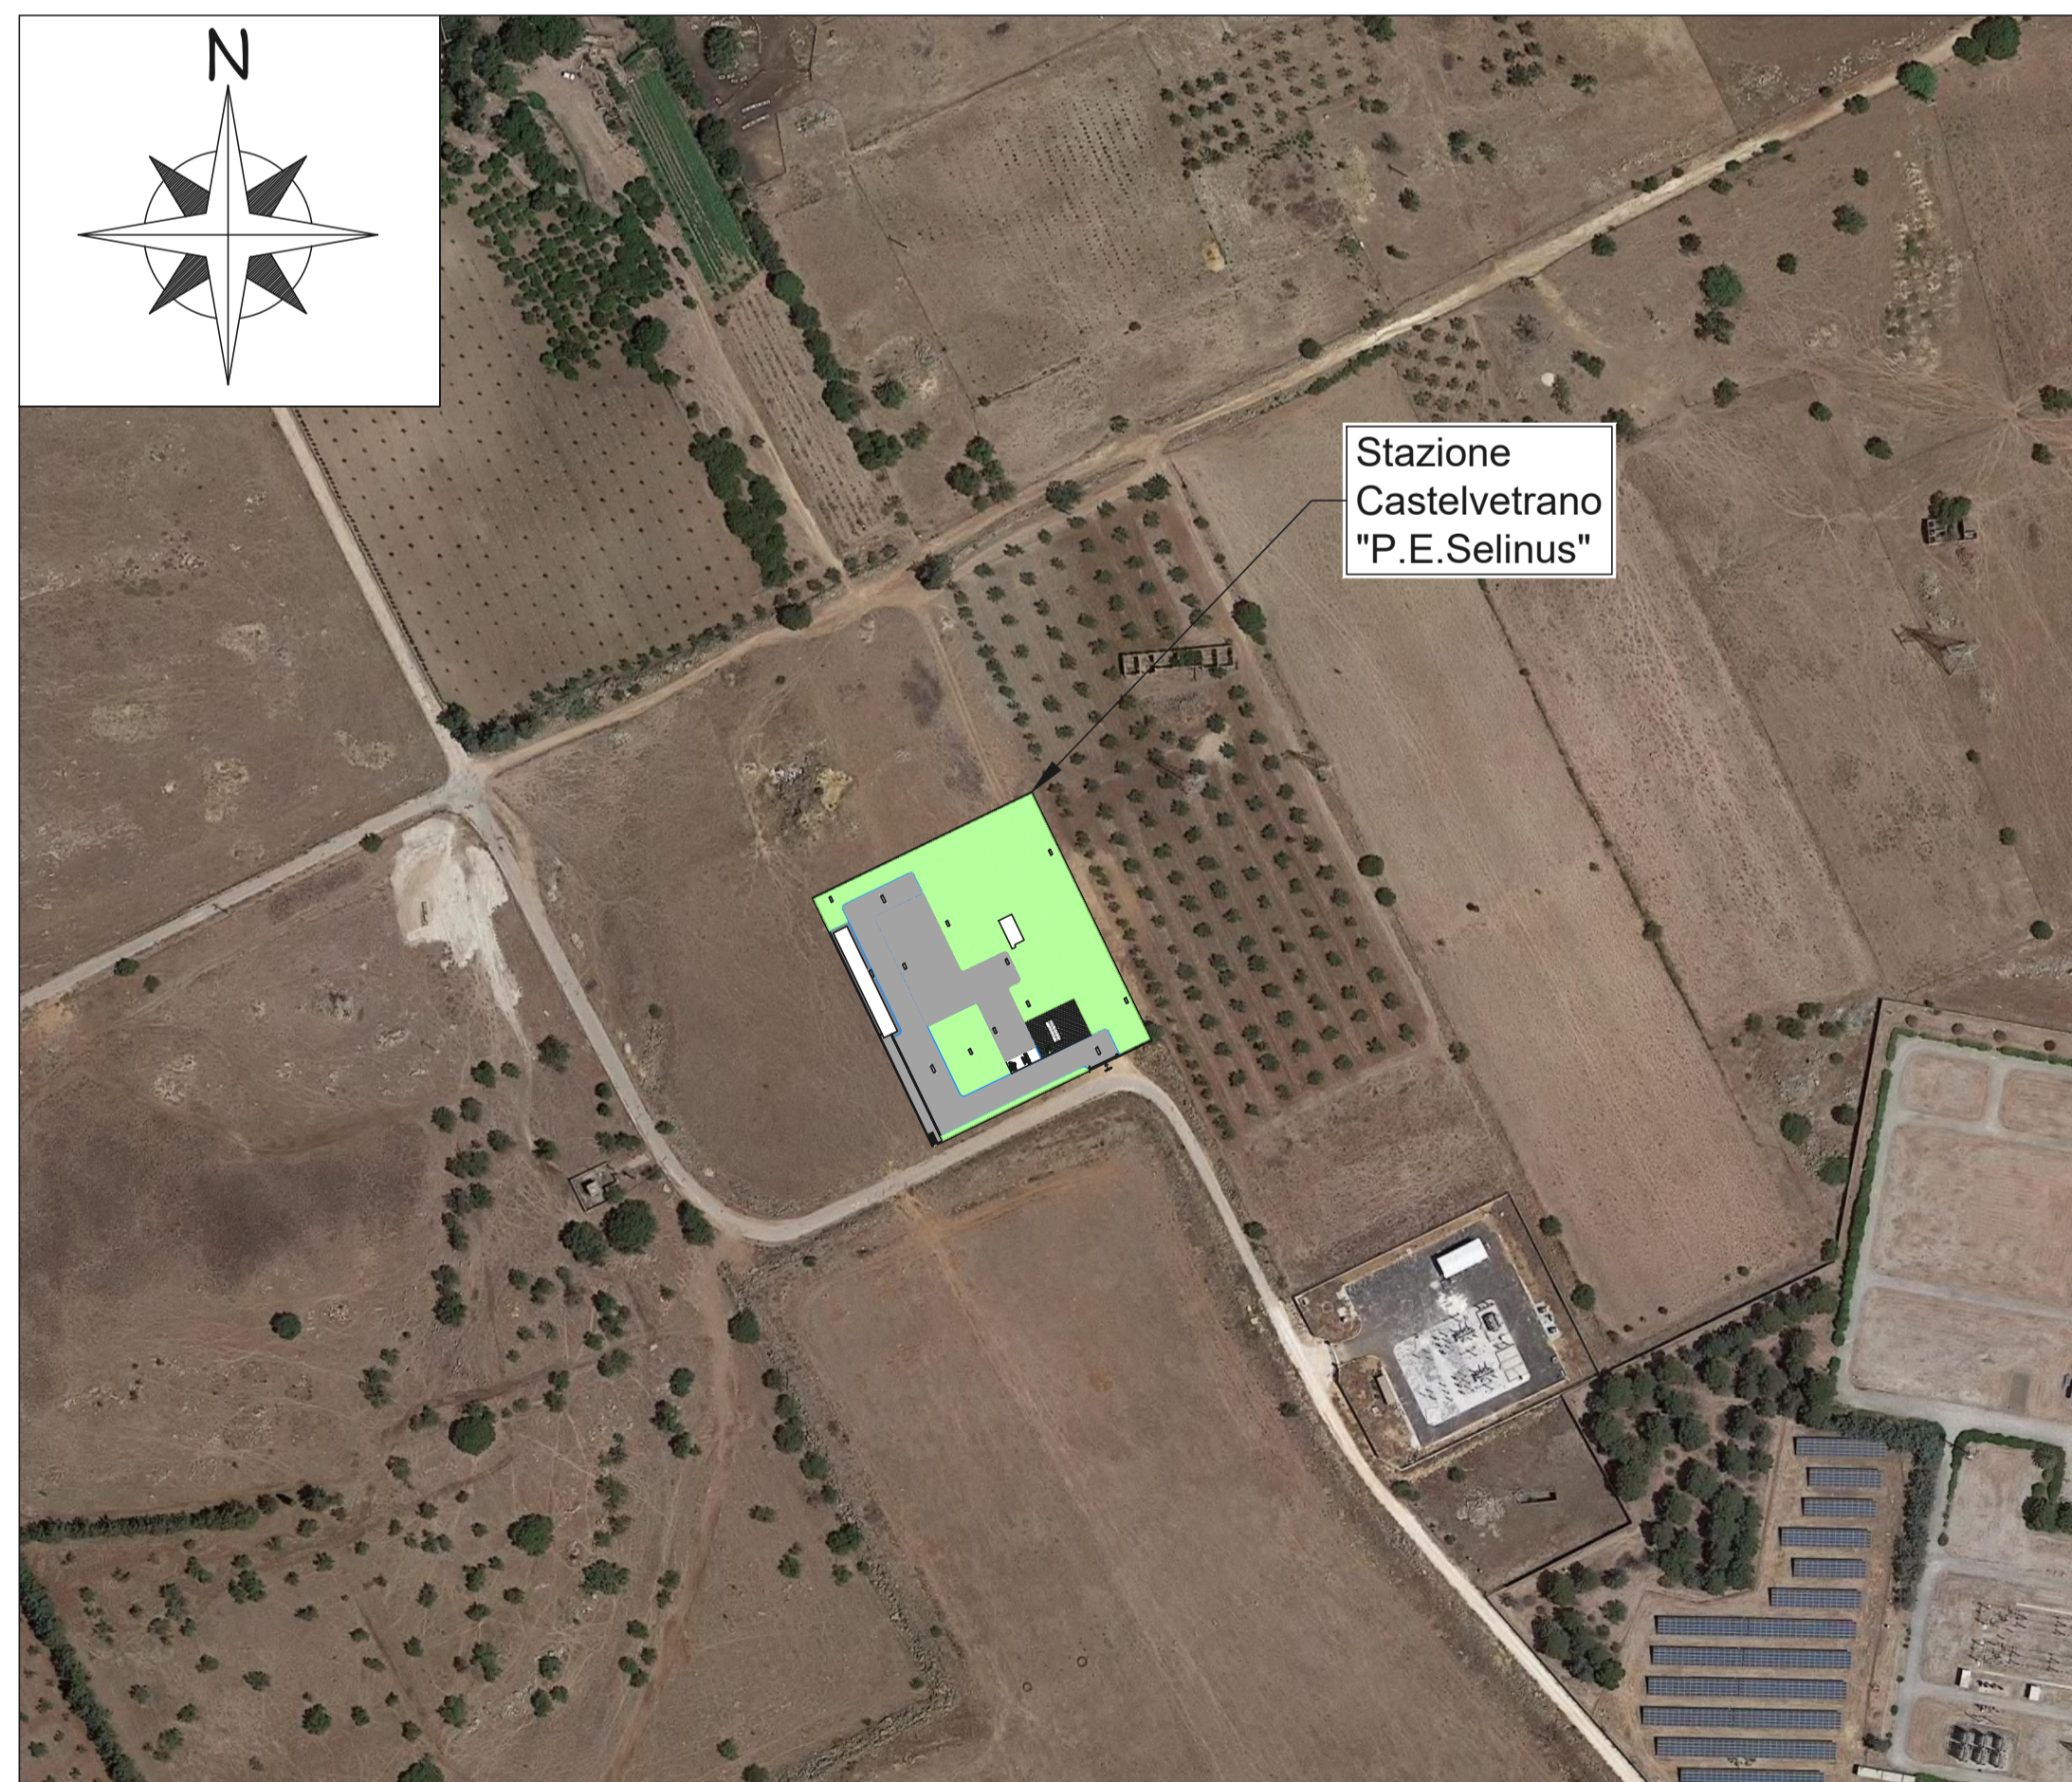

PLANIMETRIA SU BASE ORTOFOTO - Scala 1:2.000

00		- / - / -		-		-		-		
REV.	DATE	CUSTOMER	REVISION	DESCRIPTION	CHECKED	APPROVED				
RWE		CUSTOMER DRAWING N:								
		JOB NUMBER: -								
0		- / - / -		-		M. Specian		E. Bossan		
REV.	DATE	SAET	REVISION	DESCRIPTION	DRAWN	CHECKED	APPROVED	FORMAT:	A1	
saet		Padova		PROJECT:		REALIZATION OF 150/30 kV		SSE CASTELVETRANO		
SISTEMI E IMPIANTI		ENERGIA E AMBIENTE INDUSTRIA DI PROCESSO AUTOMAZIONE LOGISTICA		PLANT:		SELINUS WIND FARM PLANT		SCALE: VARIE		
JOB NUMBER:		11.16.M560		DRAWING N:		59292a		FILE NAME: 59292a.dwg		
DRAWING N:		59292a		TITLE:		PLANIMETRIA DI INQUADRAMENTO		=		
								+ 1		
								TOTAL SH: 1		

This document contains information proprietary to SAET S.p.A. and it will have to be used exclusively for the purposes for which it has been furnished. Whichever shape of spreading or reproduction without the written permission of SAET S.p.A. is prohibi.