

Tracciato - S  
Sez. 22  
Progr.: 1+500.00  
Scala: 1:200  
Q.Rif.: 820.00

QUOTE TERRENO	828.51	828.64	828.78	828.92	829.06	829.20	829.34	829.48	829.62	829.76	829.90	829.89	829.78	829.67	829.56	829.45	829.34	829.23	829.12	
PROGRESSIVE PROGETTO																				
QUOTE PROGETTO																				
DISTANZE PARZIALI PROGETTO																				

Tracciato - S  
Sez. 25  
Progr.: 1+657.21  
Scala: 1:200  
Q.Rif.: 810.00

QUOTE TERRENO	819.86	819.94	819.98	819.99	819.97	819.93	819.87	819.79	819.69	819.57	819.43	819.29	819.14	818.99	818.84	818.68	818.52	818.36	818.20	
PROGRESSIVE PROGETTO																				
QUOTE PROGETTO																				
DISTANZE PARZIALI PROGETTO																				

Tracciato - S  
Sez. 23  
Progr.: 1+580.00  
Scala: 1:200  
Q.Rif.: 820.00

QUOTE TERRENO	828.67	828.76	828.85	828.94	829.03	829.12	829.21	829.30	829.39	829.48	829.57	829.66	829.75	829.84	829.93	829.98	829.97	829.86	829.75	829.64	
PROGRESSIVE PROGETTO																					
QUOTE PROGETTO																					
DISTANZE PARZIALI PROGETTO																					


Tracciato - S  
Sez. 26  
Progr.: 1+685.76  
Scala: 1:200  
Q.Rif.: 820.00

QUOTE TERRENO	825.51	825.67	825.84	826.01	826.18	826.35	826.52	826.69	826.86	827.03	827.20	827.37	827.54	827.71	827.88	828.05	828.22	828.39	828.56	828.73	
PROGRESSIVE PROGETTO																					
QUOTE PROGETTO																					
DISTANZE PARZIALI PROGETTO																					

Tracciato - S  
Sez. 24  
Progr.: 1+625.00  
Scala: 1:200  
Q.Rif.: 810.00

QUOTE TERRENO	816.89	817.06	817.23	817.40	817.57	817.74	817.91	818.08	818.25	818.42	818.59	818.76	818.93	819.10	819.27	819.44	819.61	819.78	819.95	820.12	
PROGRESSIVE PROGETTO																					
QUOTE PROGETTO																					
DISTANZE PARZIALI PROGETTO																					

KEY MAP - Scala 1:20.000

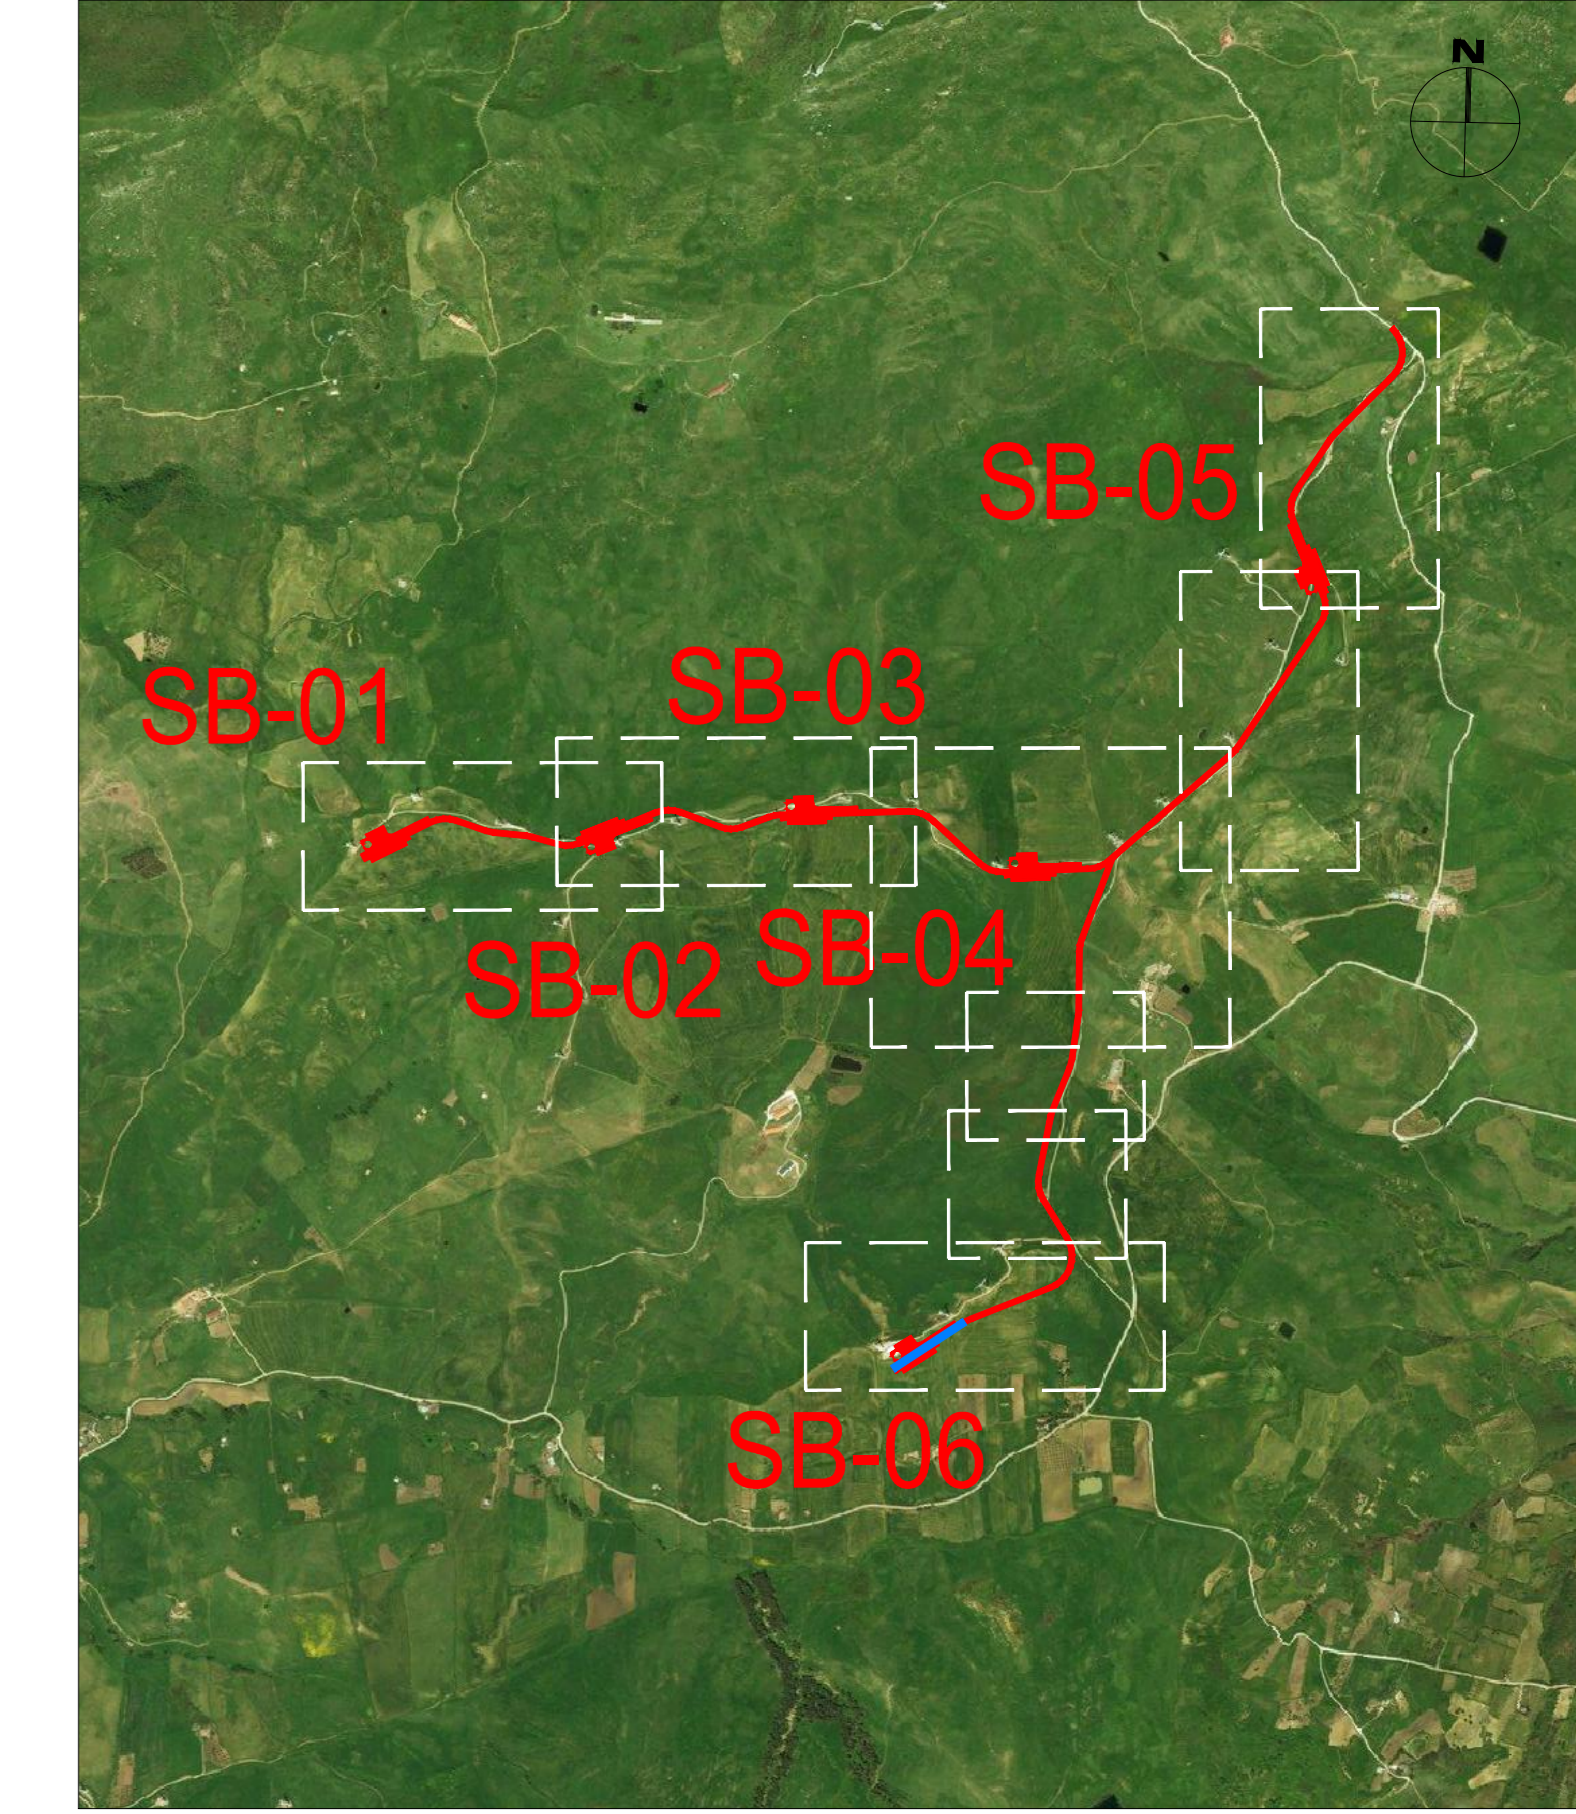

PROJECT: INTEGRALE RICOSTRUZIONE DELL'IMPIANTO EOLICO DI SCLAFANI BAGNI						
FILE NAME: GRE.EEC.D.73.IT.W.11629.15.001.01 - Layout strade		FORMAT: A0	SCALE: 1:200	PLOT SCALE: 1:1	SHEET: 22 di 22	
CLASSIFICATION: PUBLIC		UTILIZATION SCOPE: BASIC DESIGN				
TITLE: SB06 - PISTA DI ACCESSO E PIAZZOLA Sezioni						
EGP VALIDATION		EGP CODE				
VALIDATED BY: <i>Incifano</i>	GROUP: Sabatino	FUNCTION: PROJECT MANAGER	TYPE: DESIGN	COUNTRY: IT	PLANT: SB06	
VERIFIED BY: Sabatino		GROUP: Sabatino	FUNCTION: PROJECT MANAGER	TYPE: DESIGN	COUNTRY: IT	PLANT: SB06
COLLABORATORS: GRE.EEC		D73.ITW116291500101				