


INQUADRAMENTO SU IGM

Scala 1:10.000

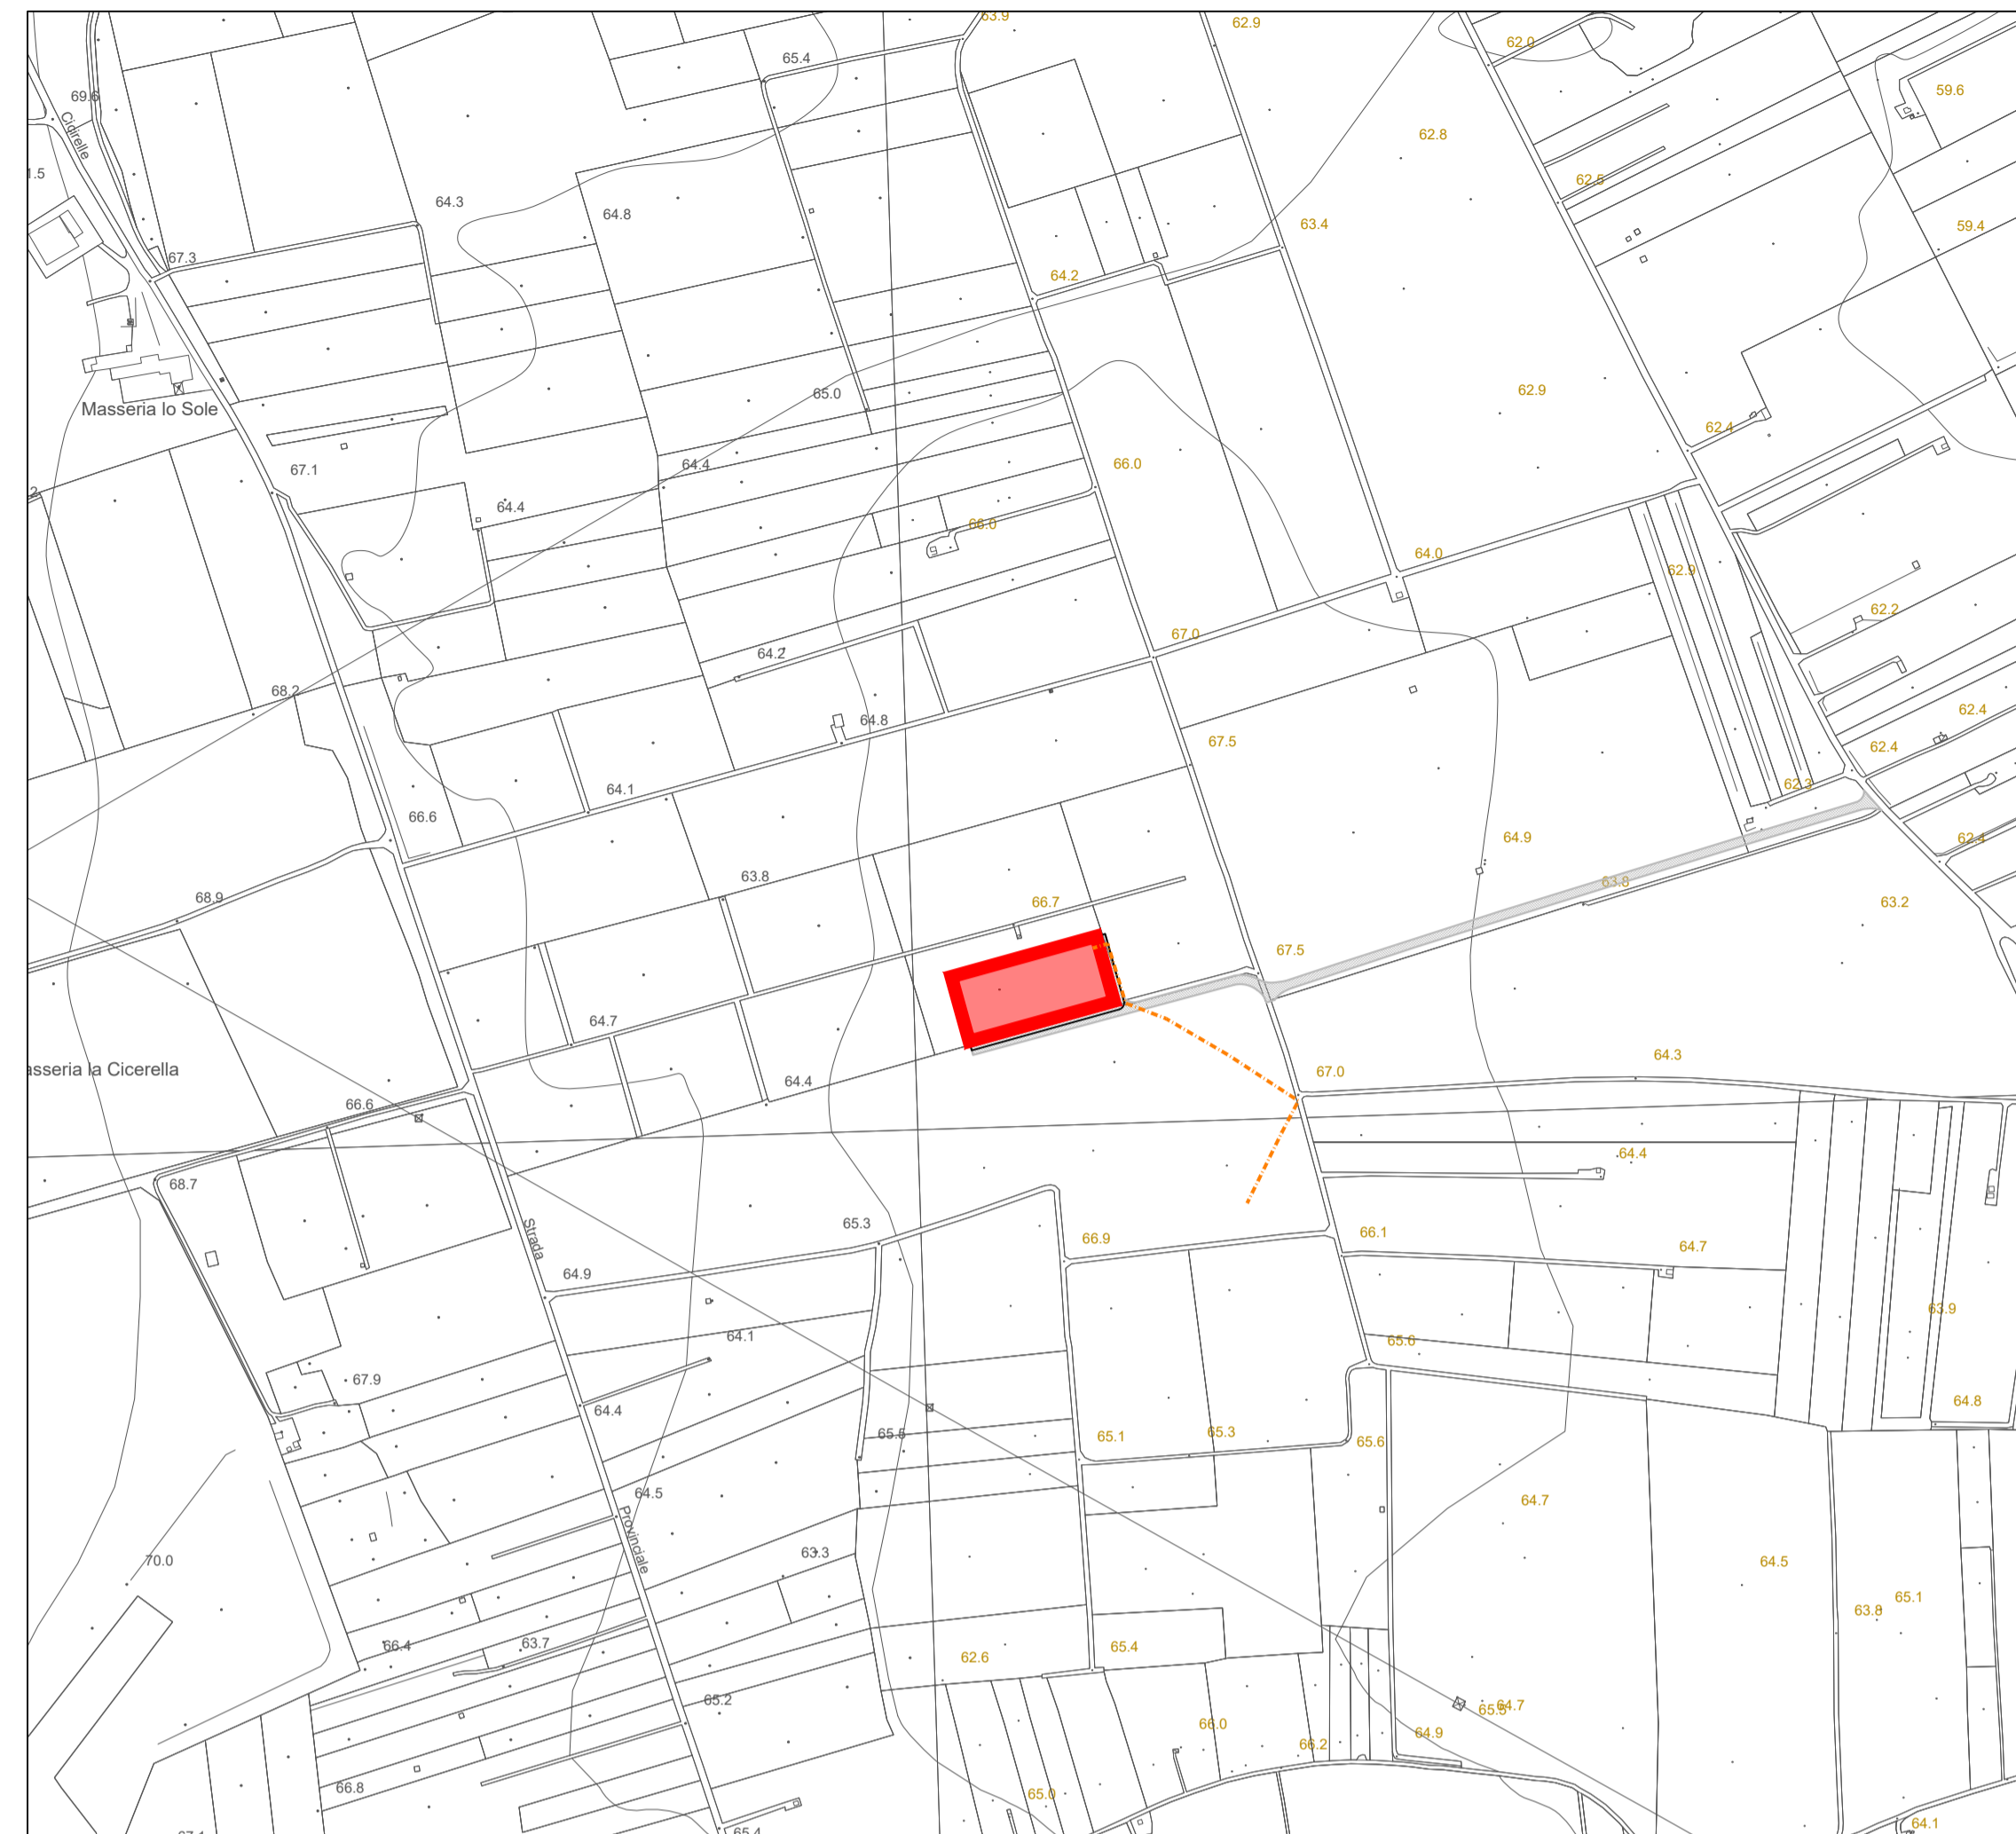

INQUADRAMENTO SU CTR

Scala 1:5.000



INQUADRAMENTO SU ORTOFOTO

Scala 1:5.000





INQUADRAMENTO SU CATASTALE

Scala 1:4.000



LEGENDA

- Area SSE
- Limite comunale
- Srada di accesso alla SSE
- Cavidotto AT

01	15/02/2021	Percorso cavidotto AT	BFP	BFP	BFP
			MASTROSERIO	MANCINI	BISCOTTI
00	18/12/2020	Revisione per nuovo layout	BFP	BFP	BFP
			DI GENNARO	MIGLIORICO M.	BISCOTTI G.B.
REV.	DATE	DESCRIPTION	PREPARED	CHECKED	APPROVED
			PROJECT: SALICE VEGLIE		
			FILE NAME: GRE.EEC.D.24.IT.W.15000.00.102.01 PLANIMETRIA INQUADRAMENTO SSE MT/AT		
CLASSIFICATION:		FORMAT:	SCALE:	PLOT SCALE:	SHEET:
		A1	varie		1 di 1
UTILIZATION SCOPE:		TITLE: PLANIMETRIA INQUADRAMENTO SSE MT/AT E STALLO DI CONDIVISIONE E CONSEGNA RTN			
VALIDATED BY: Pansini		GRE CODE			
VERIFIED BY: Pansini	GROUP: GRE	FUNCTION: EEC	TYPE: D	ISSUER: 24	COUNTRY: IT
COLLABORATORS: Porcellini	SYSTEM: 15000	PROGRESSIVE: 00	REVISION: 01	0201	
<small>This document is property of Enel Green Power SpA. It is strictly forbidden to reproduce this document, in whole or in part, and to provide to others any related information without the previous written consent by Enel Green Power SpA.</small>					