

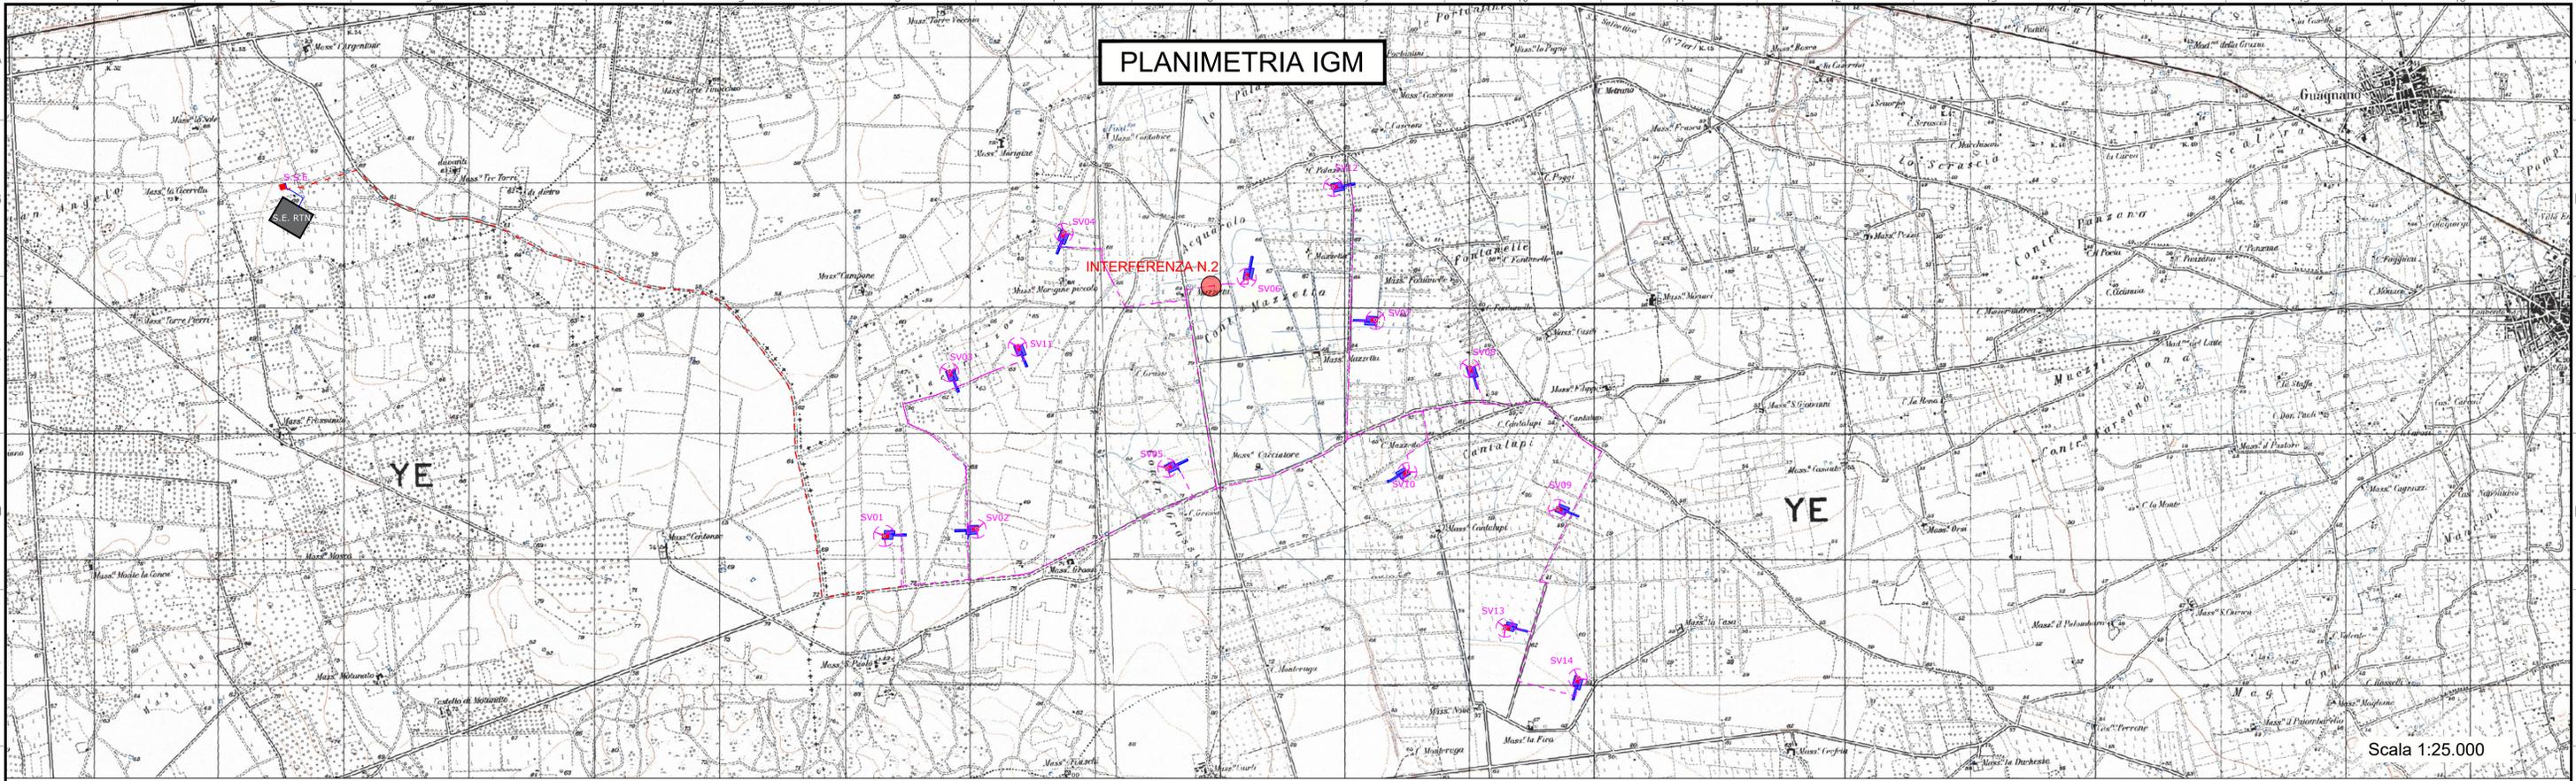
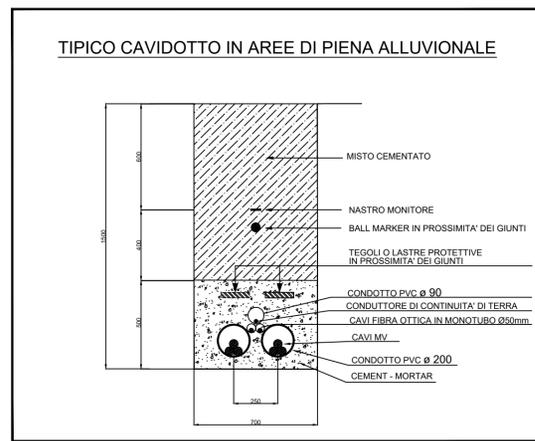
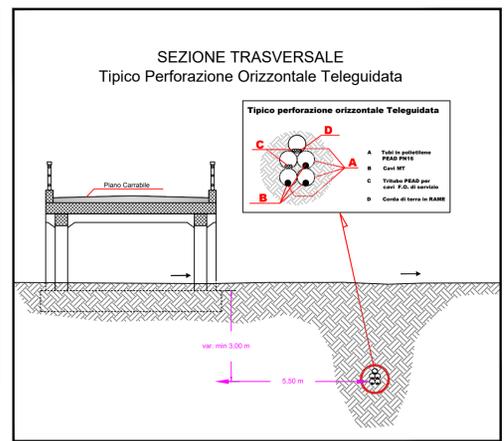


PLANIMETRIA IGM

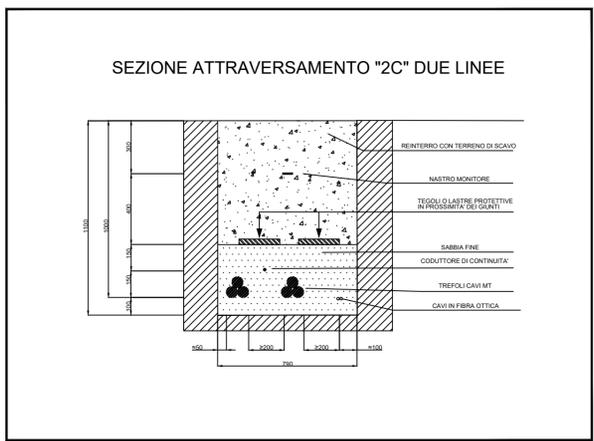

Scala 1:25.000

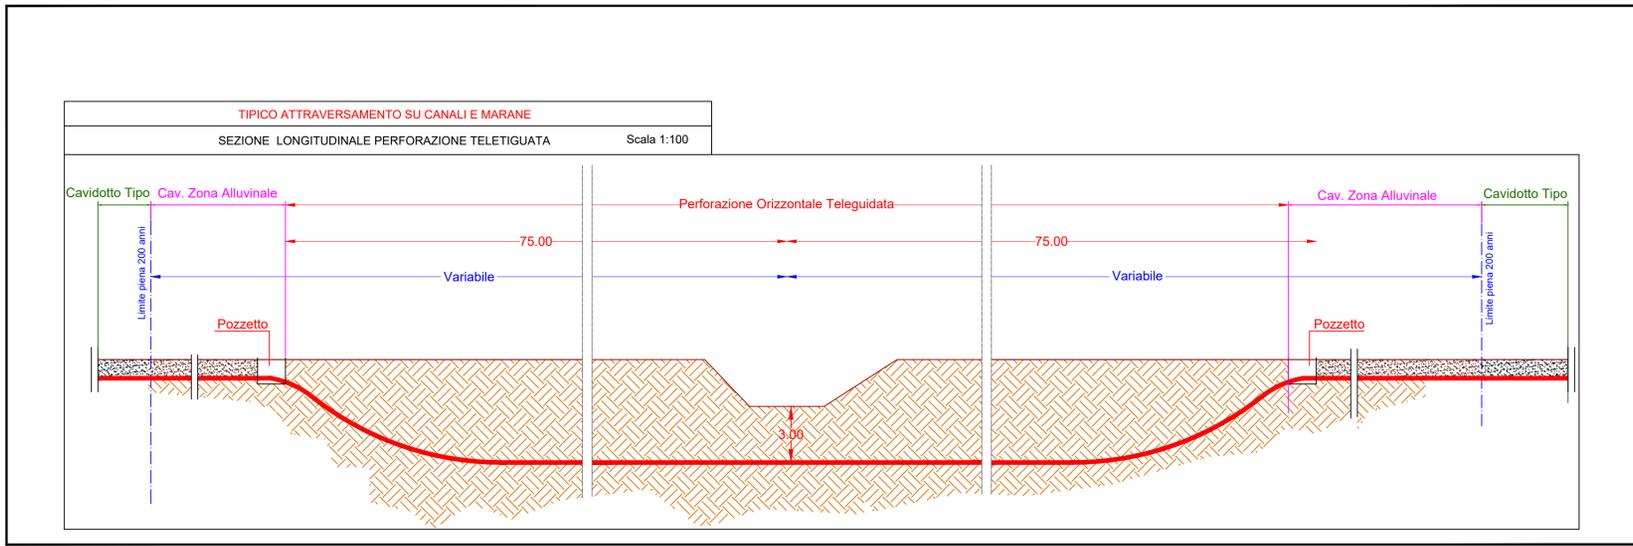

REV.	DATE	DESCRIPTION	PREPARED	CHECKED	APPROVED
01	16/03/2021	Modifica cavo AT	ZINGARELLI	MIGLIONICO	BISCOTTI
00	25/11/2020	first issue	ZINGARELLI	MIGLIONICO	BISCOTTI

		PROJECT: SALICE SALENTO-VEGLIE			
		FILE NAME: GRE.EEC.D.24.IT.W.15000.00.112.01_PARTICOLARI TIPOLOGICI RISOLUZIONE CON CAVIDOTTO MT - CANALE			
CLASSIFICATION:	FORMAT: A1	SCALE: VARIE	PLOT SCALE:	SHEET: 1 di 1	
UTILIZATION SCOPE:		TITLE: PARTICOLARI TIPOLOGICI RISOLUZIONE CON CAVIDOTTO MT - CANALE			
Engineering & Construction GRE VALIDATION		GRE CODE			
VALIDATED BY: Tamma	VERIFIED BY: Tedeschi	GROUP: GRE	FUNCTION: EEC	TYPE: D	ISSUE: 24
COLLABORATORS: Ciccarelli	ISSUE: D	COUNTRY: IT	ISSUE: W	ISSUE: 15	ISSUE: 00
		ISSUE: 00	ISSUE: 00	ISSUE: 01	ISSUE: 12
		ISSUE: 00	ISSUE: 00	ISSUE: 01	ISSUE: 12

This document is property of Enel Green Power S.p.A. It is strictly forbidden to reproduce this document, in whole or in part, and to provide to others any related information without the previous written consent by Enel Green Power S.p.A.