


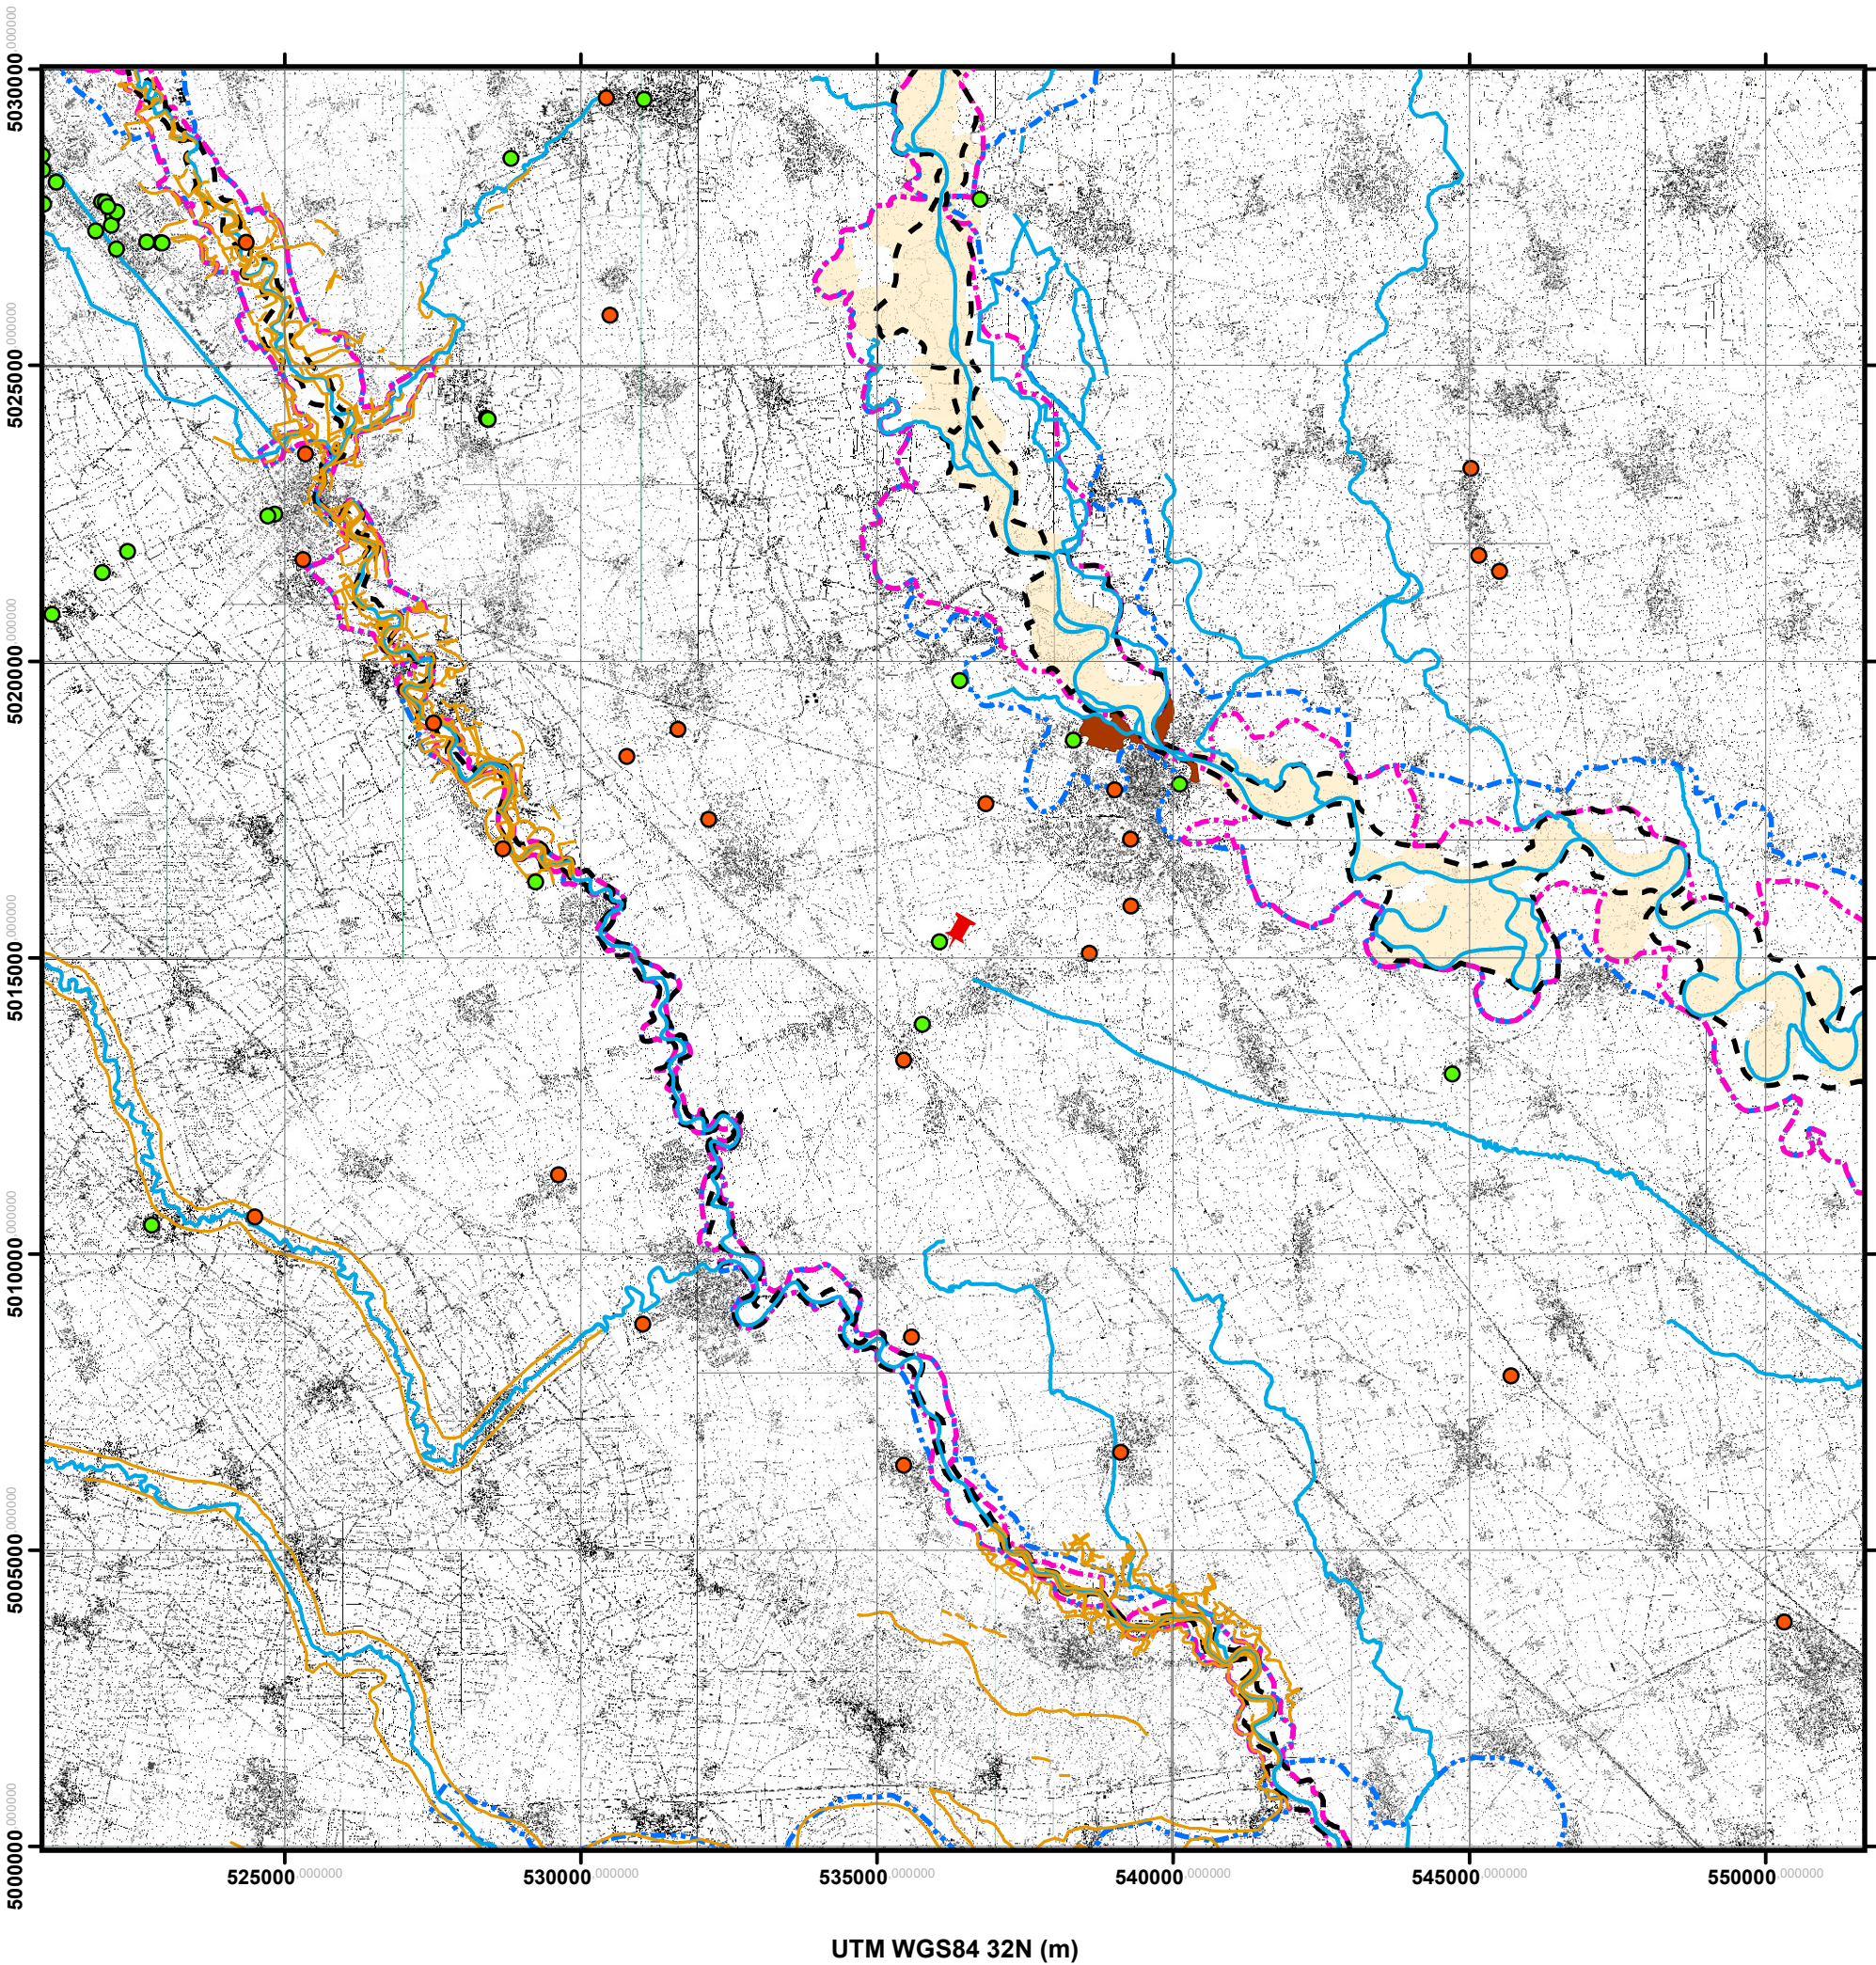

Legenda


- IGS WTP
- Fiumi torrenti e corsi d'acqua
- Aree a vincolo idrogeologico
- Emergenze geomorfologiche lineari
- Aree RME (TitoloIV PAI)

Fasce PAI

- Limite Fascia A
- Limite Fascia B
- Limite Fascia C

Siti bonificati e contaminati (Fonte: Geoportale Lombardia)

- Sito bonificato
- Sito contaminato

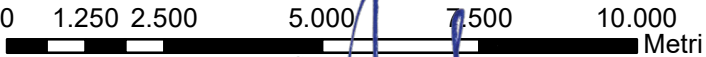

0	Lug-21	PRIMA EMISSIONE			
REV.	DATE	DESCRIPTION	OP BY	MZ CHD	AC APP.
REVISIONS					
Impianto di stoccaggio gas naturale Ital Gas Storage di Cornigliano Laudense - Aggiornamento dell'intervento di miglioramento tecnologico per il trattamento delle acque separate			APPROVED FOR CONSTRUCTION		
			DWG. REV. DATE		
			SIGNATURE		
Lista di controllo per la valutazione preliminare (art. 6, comma 9, D.Lgs. 152/2006) Allegato 6 - Rappresentazione cartografica delle aree sensibili e/o vincolate			ORDER N°		
			SUPPLIER		
			CONTRACT N° 1-BH-0665A		
			MATERIAL REQUISITION N°		SCALE 1:120.000
			CLIENT DWG. N°		CLIENT REV.
			SHEET OF		
			DWG. N°		REV. 0
			SHEET 5 OF 8		
THIS DOCUMENT IS THE PROPERTY OF WOOD. ITALIANA AND HOLDERS CERTIFY THAT DISCLOSURE HAS BEEN LAWFULLY MADE TO THEM AND ANY REPRODUCTION USE OR DISCLOSURE SHALL BE SUBJECT TO SPECIFIC PRIOR AUTHORISATION.					
CAD FILE NAME					

