


EQUIPMENT N.	DESCRIPTION
	MISCELLANEOUS
75 PK01	PACKAGE SYSTEM CHEMICAL INJECTION SKID (Biocide)
75 PK02	PACKAGE SYSTEM CHEMICAL INJECTION SKID
	VESSELS
75 V01	COOLING WATER EXPANSION POT
	EXCHANGERS
75 E01 A/B/C/D	SEA WATER-COOLING WATER HEAT EXCHANGER
	PUMPS
75 P02 A/B/C	COOLING WATER PUMPS
75 P02 A/TK-01	COOLING WATER PUMP (Main II) TURBINE

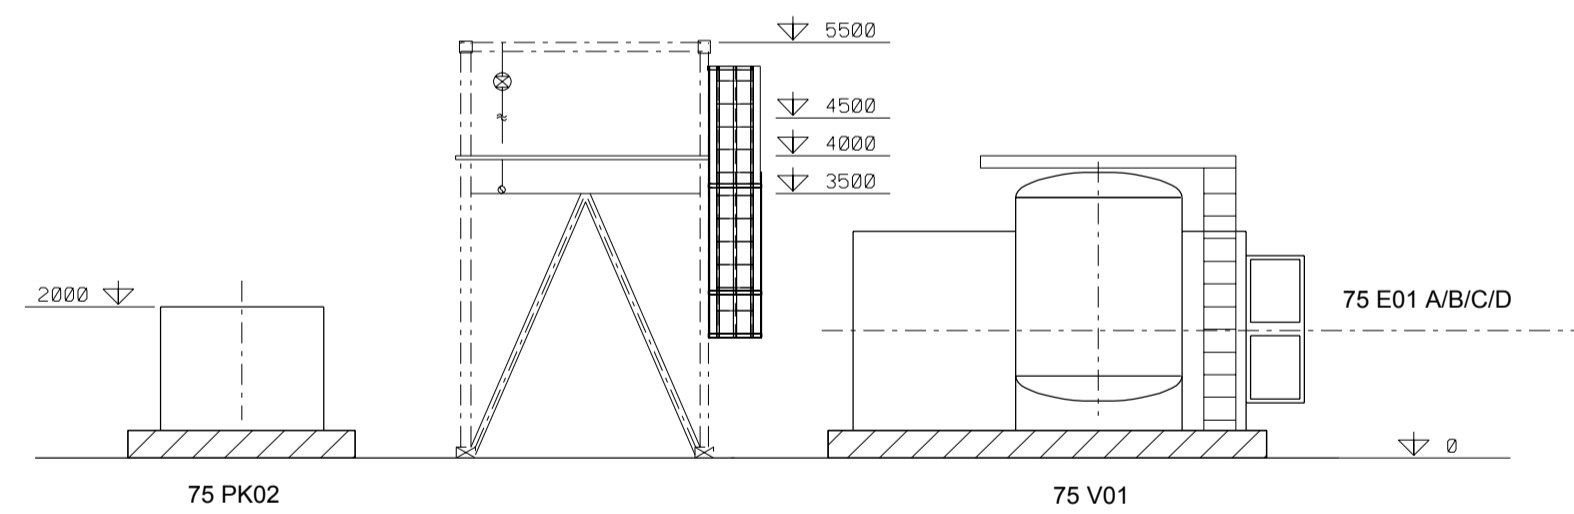

0	06/06/07	EMISSIONE PRO SPA			
INDICE	DATA	MODIFICHE	DISEGN.	CONTR.	APPROV.
Eni S.p.A. Divisione Refining & Marketing Raffineria di Venezia			DIS. SP-009 PROGETTO IMP. SERENISSIMA COMM. 316200		
DESCRIZIONE CW-SW			FOGLIO 1		
SNAMPROGETTI A Company of SAIPEM			SEGUE FOGLIO -		
			SCALA 1:100		
			SOSTITUISCE IL		
			SOSTITUITO DAL		
IL PRESENTE DISEGNO E' PROPRIETA' AZIENDALE. LA SOCIETA' TUTELERA' I PROPRI DIRITTI A TERMINI DI LEGGE					