

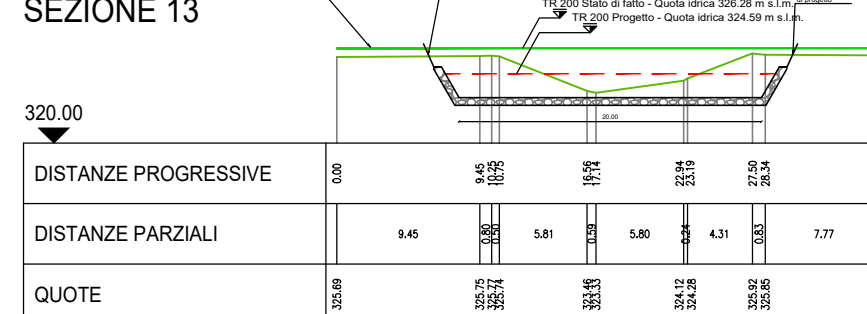
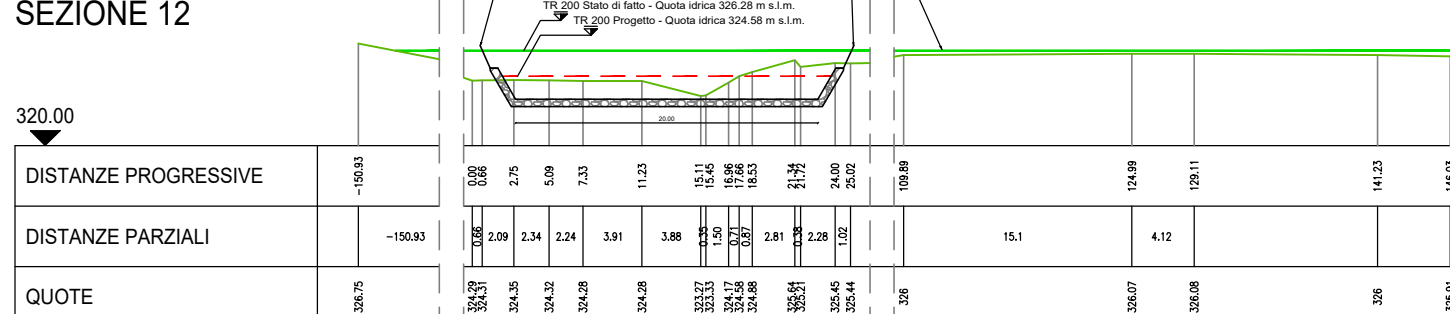
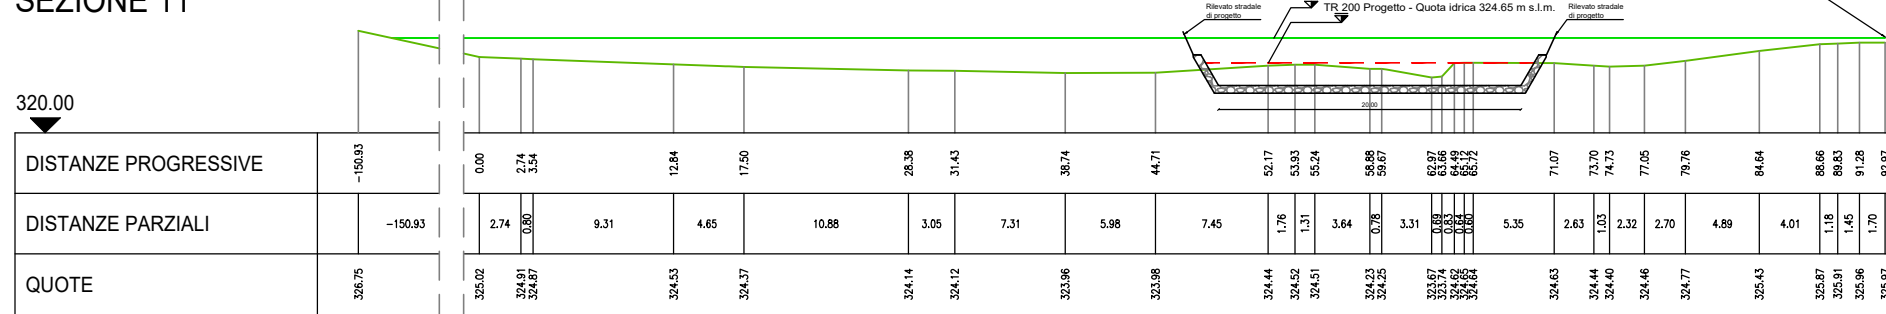
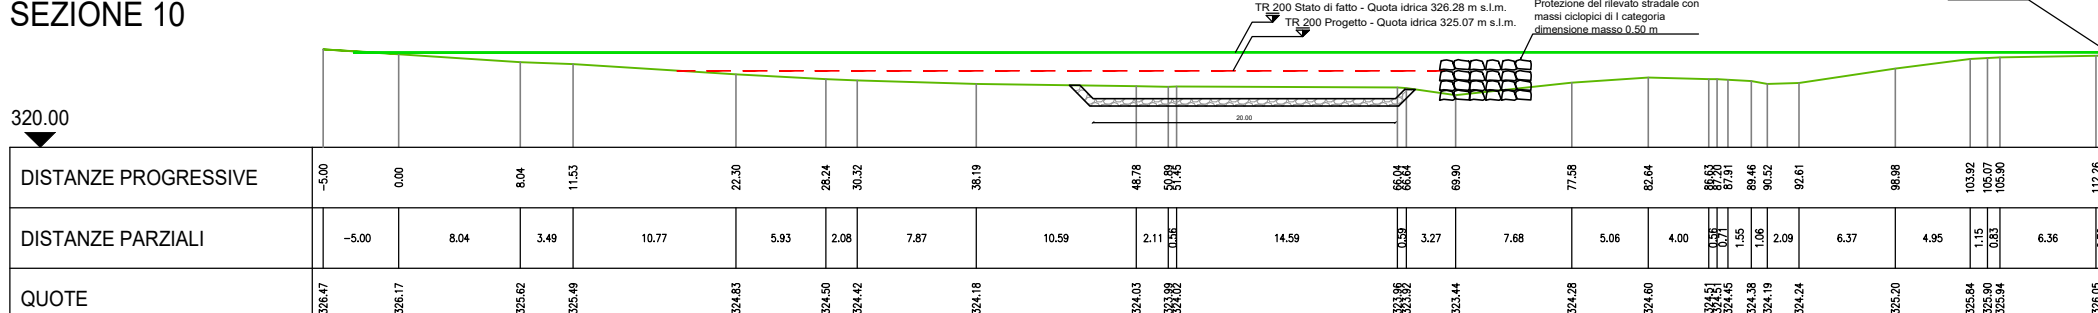
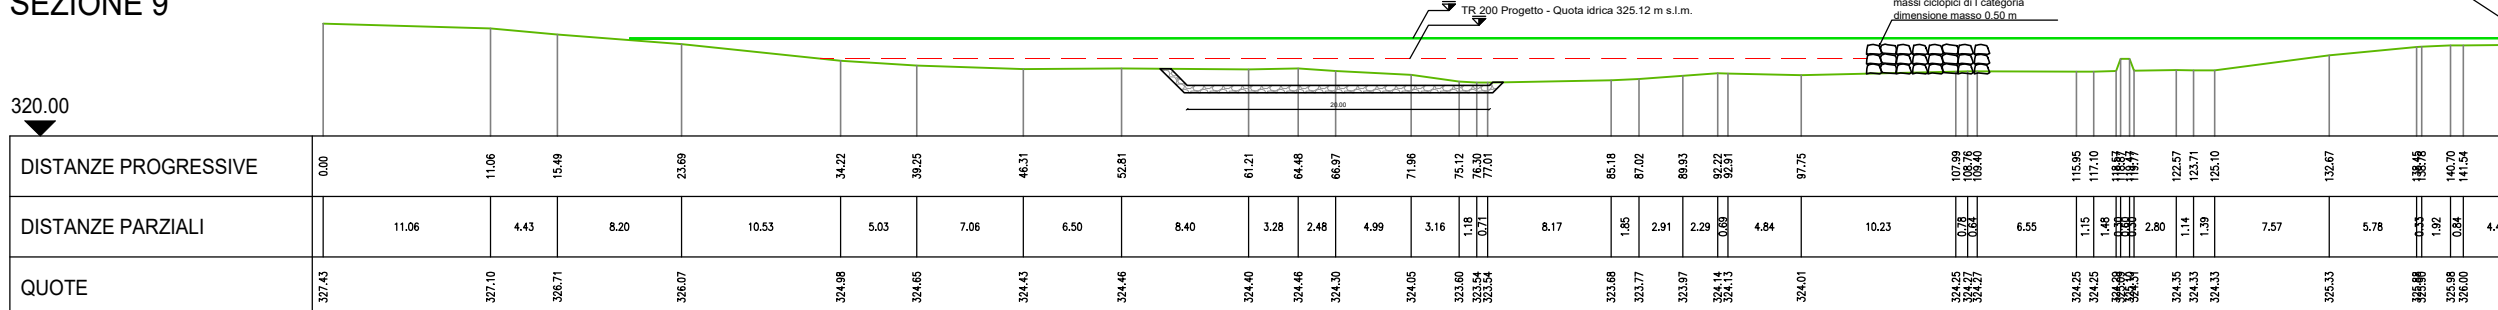
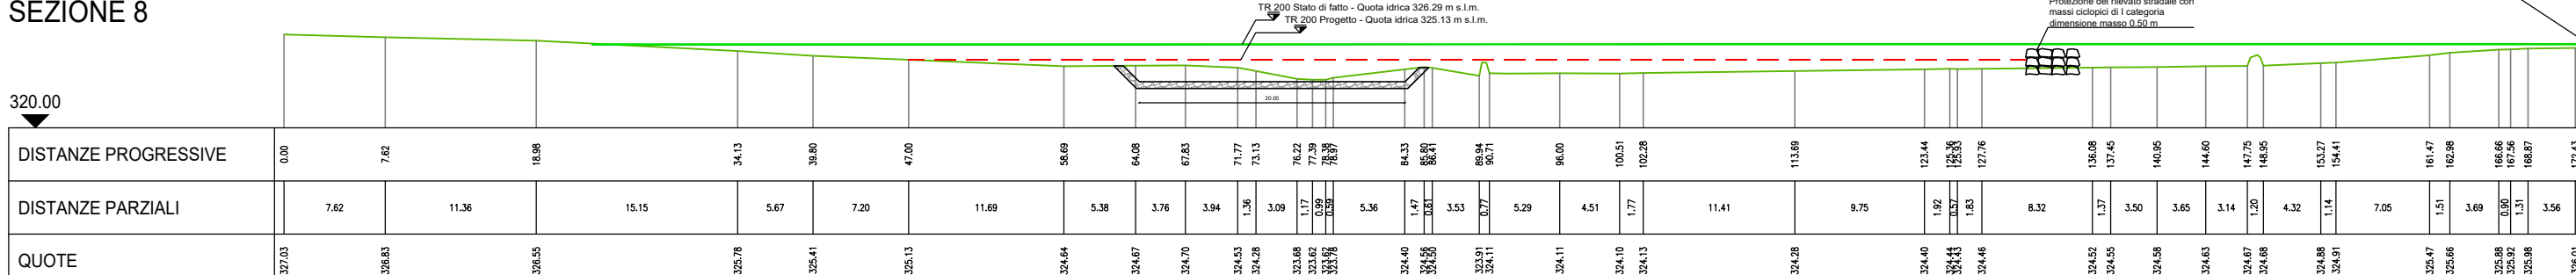
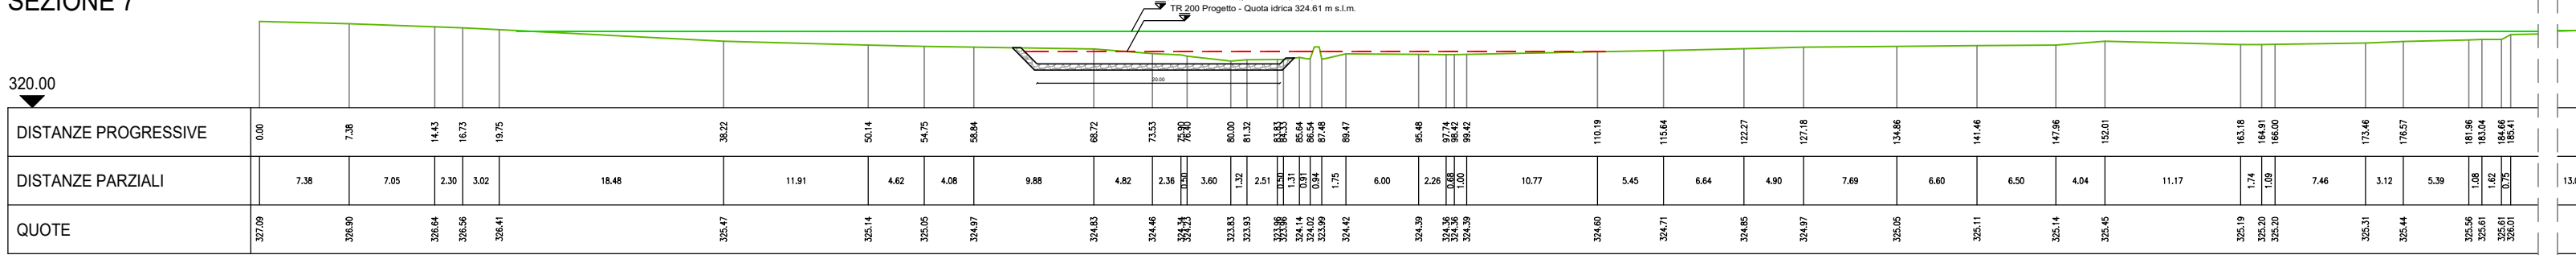
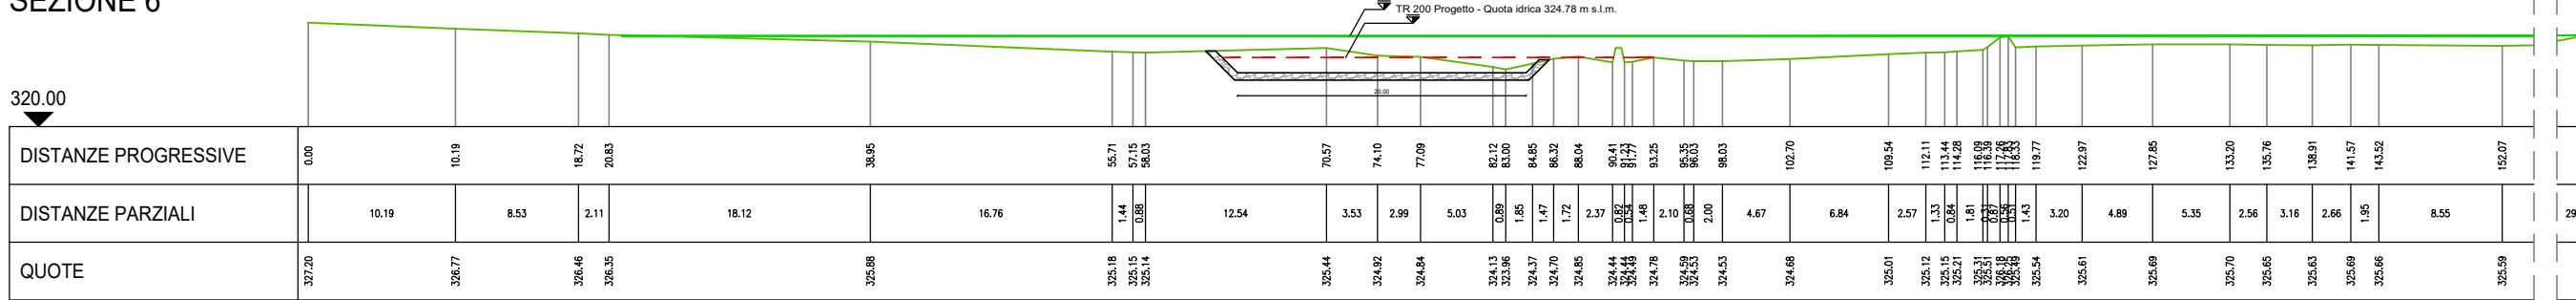
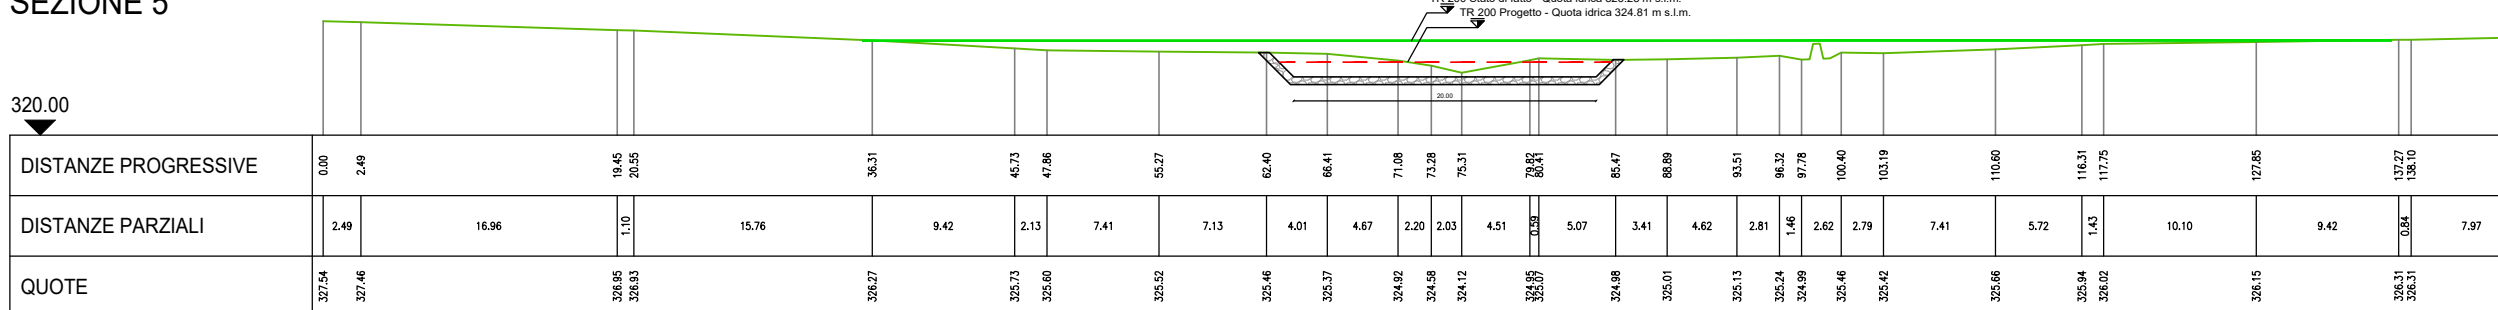
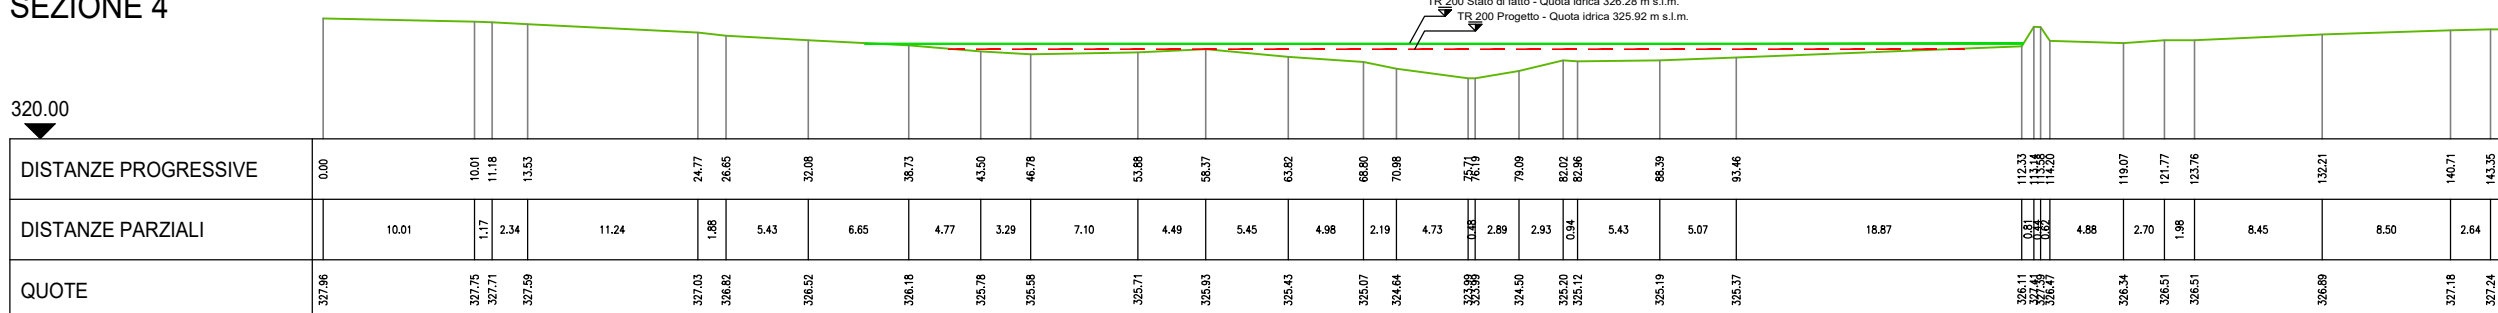
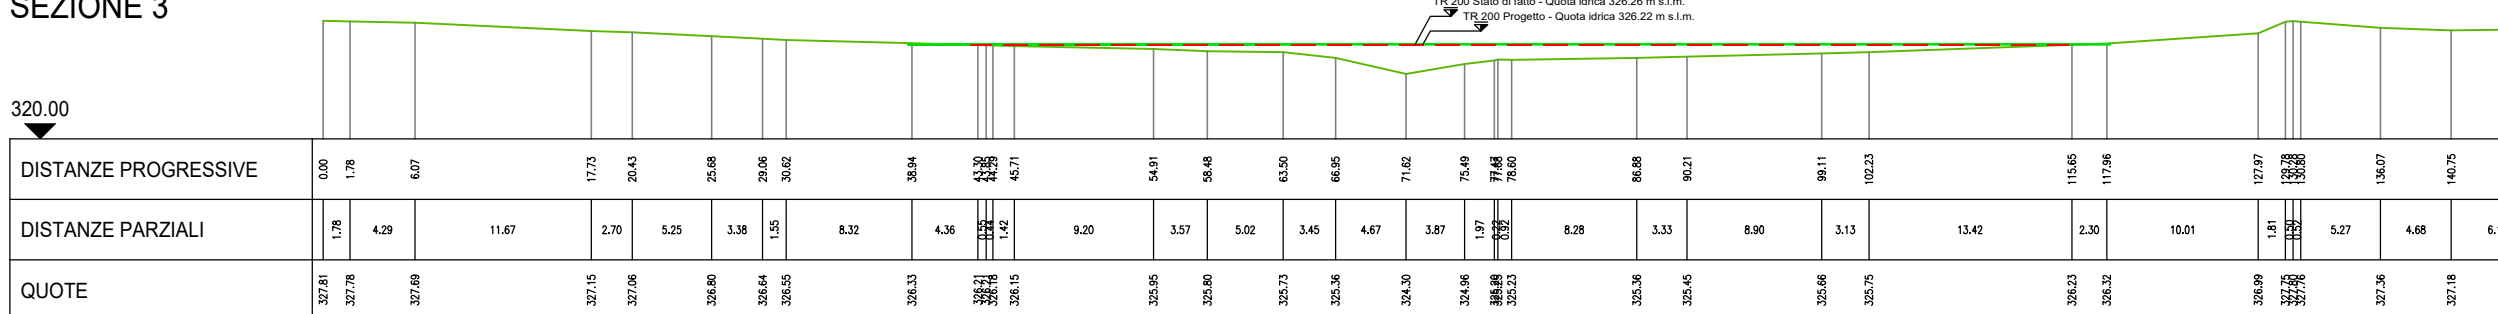
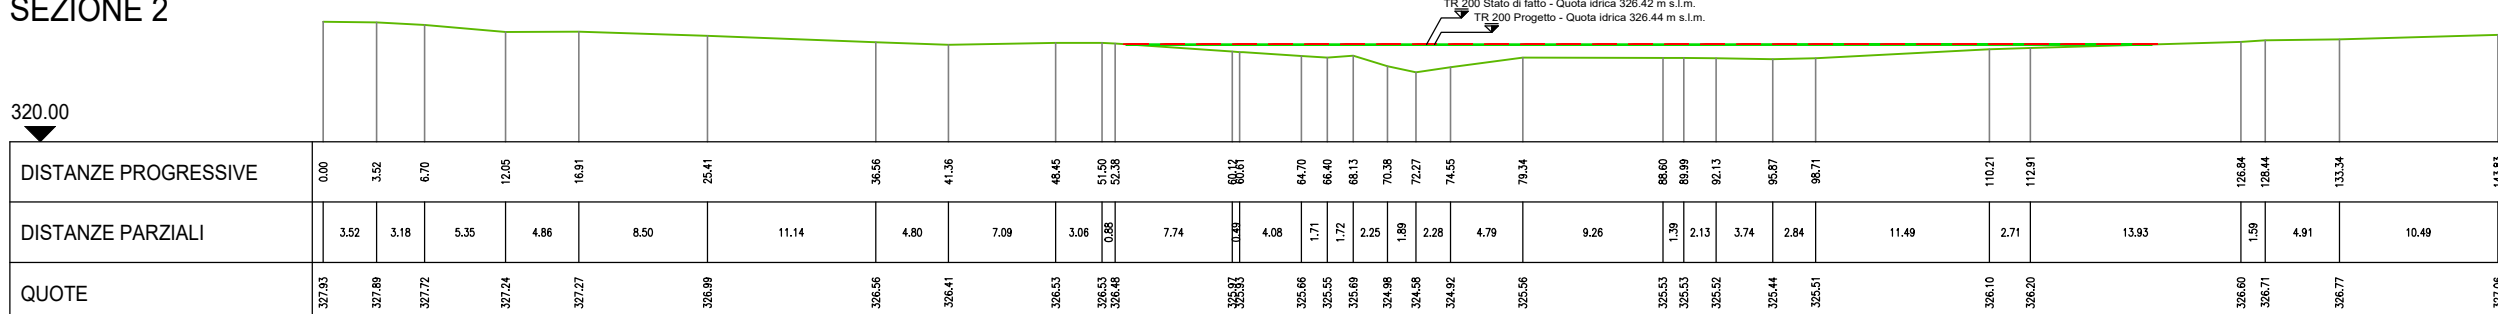
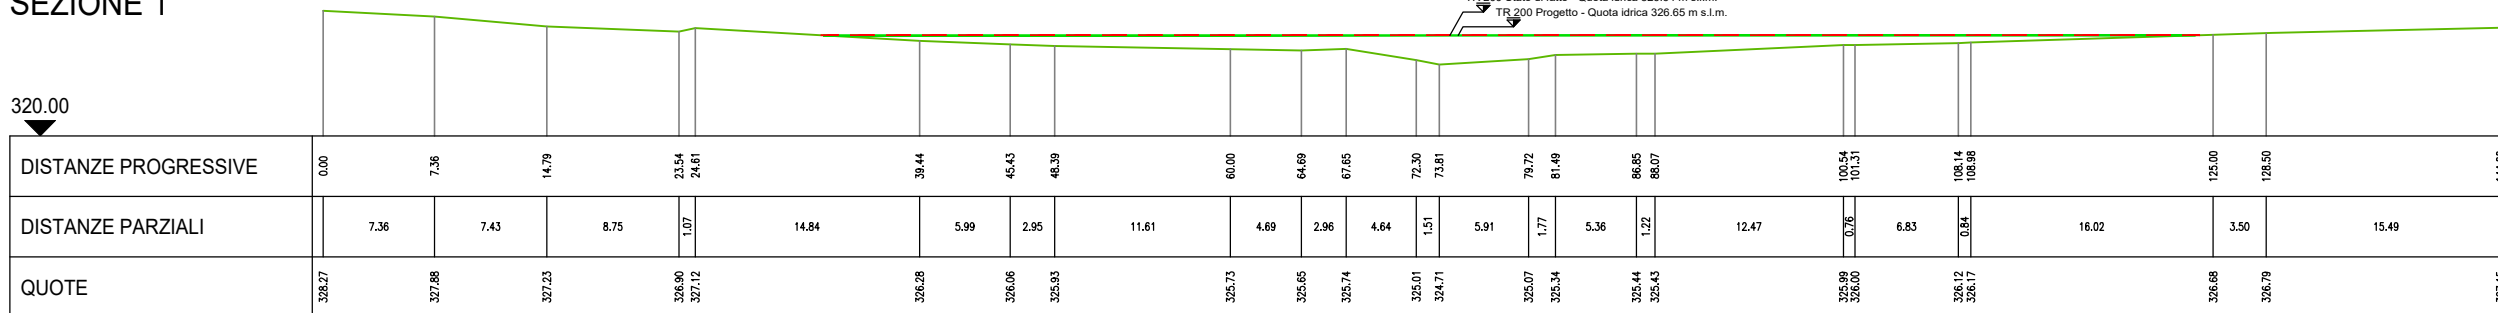
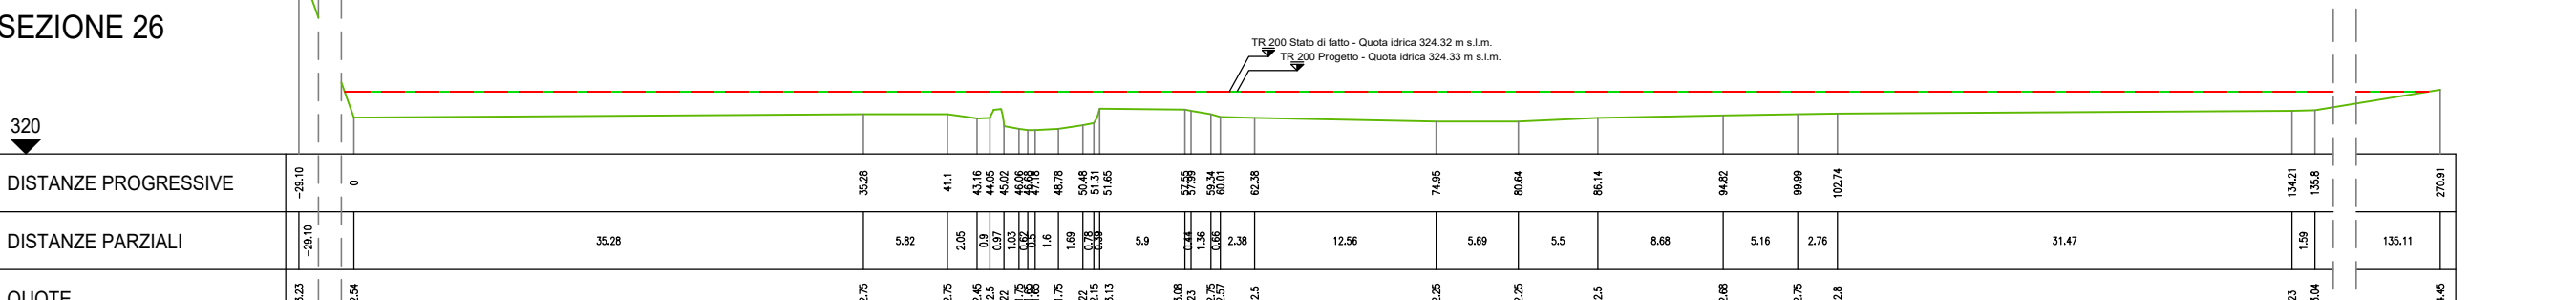
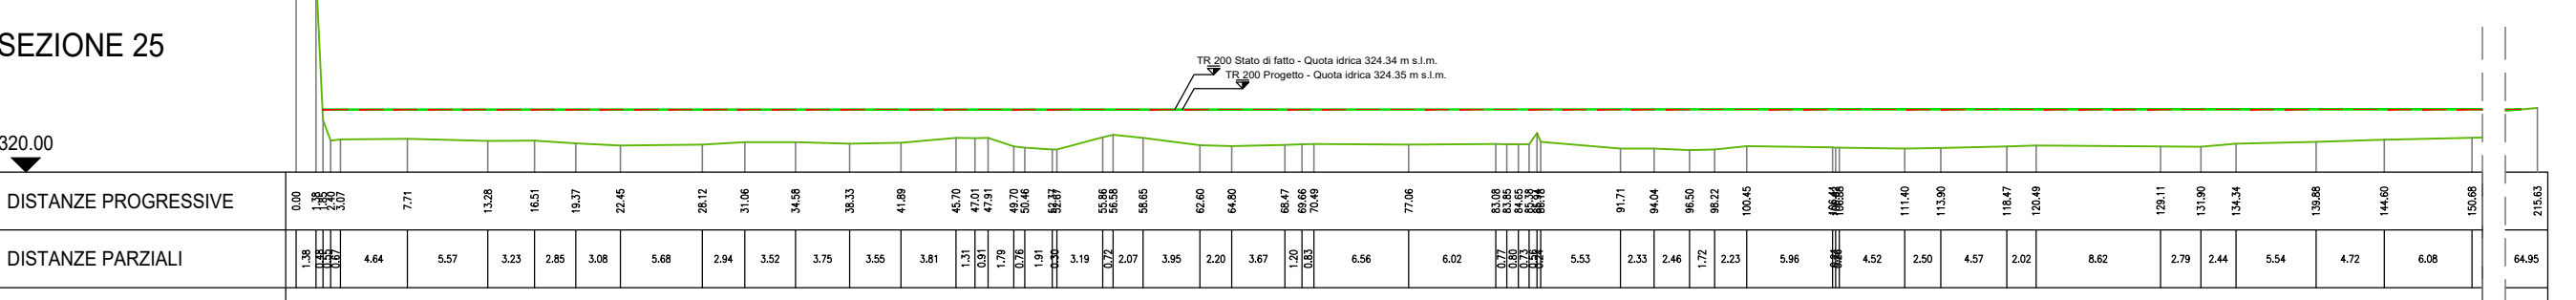
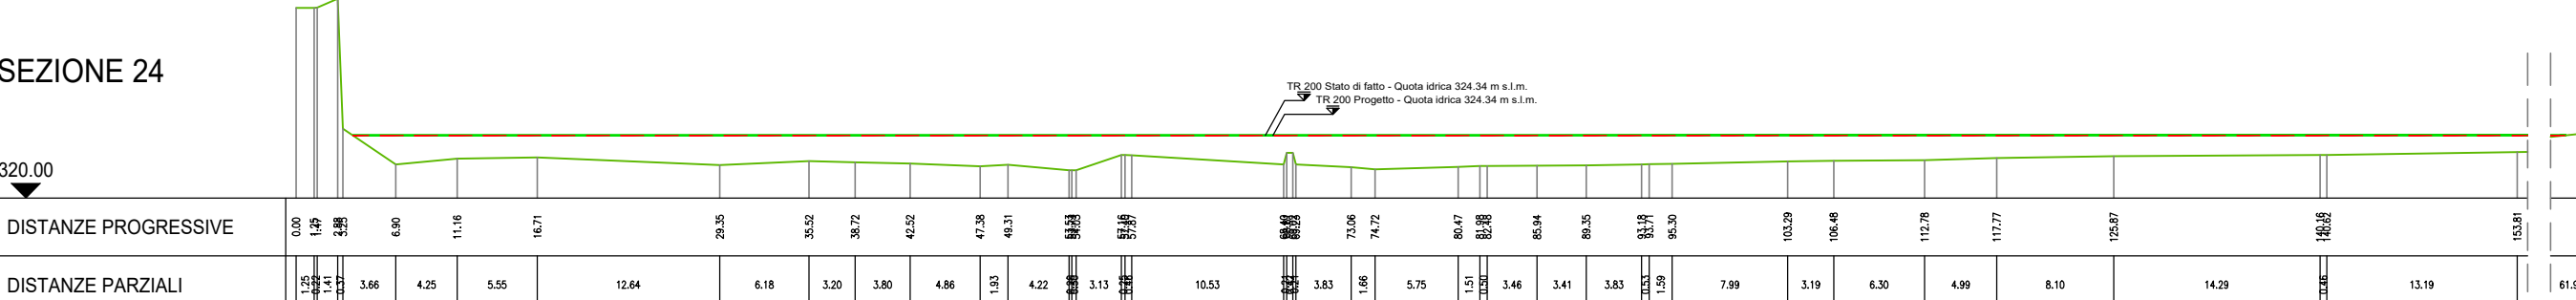
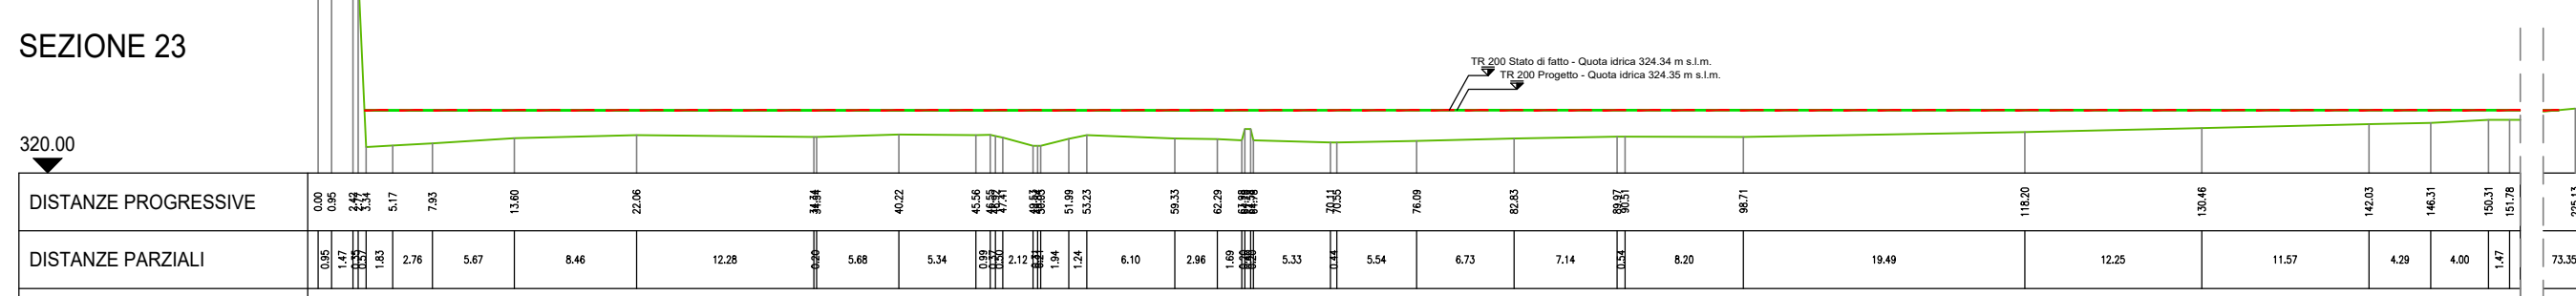
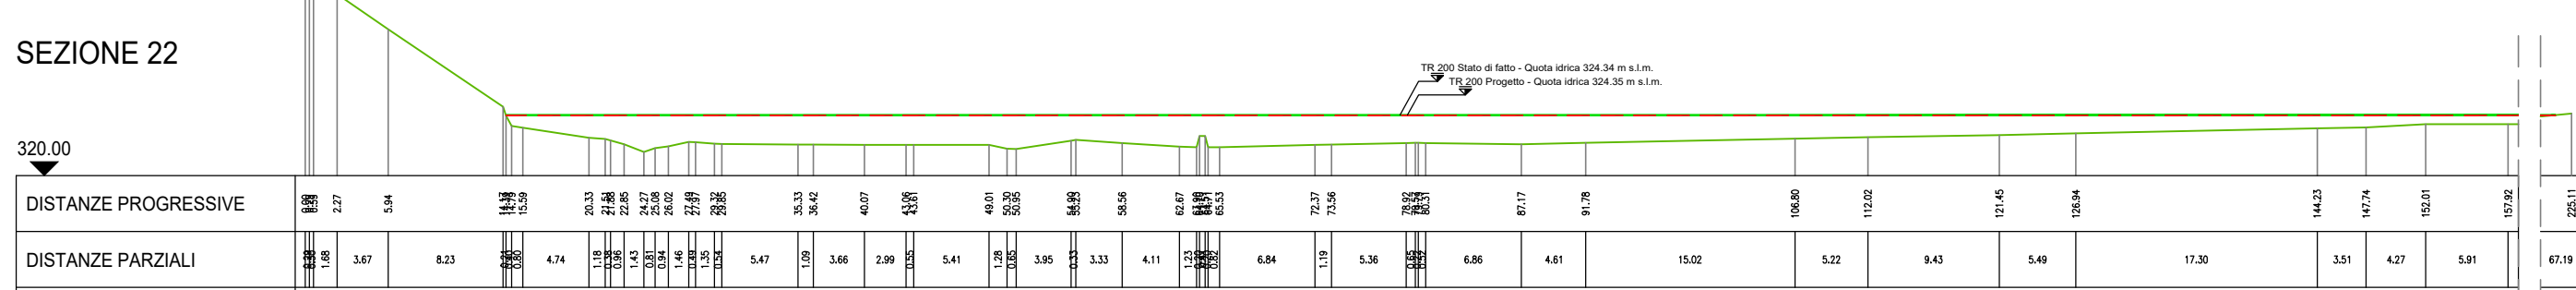
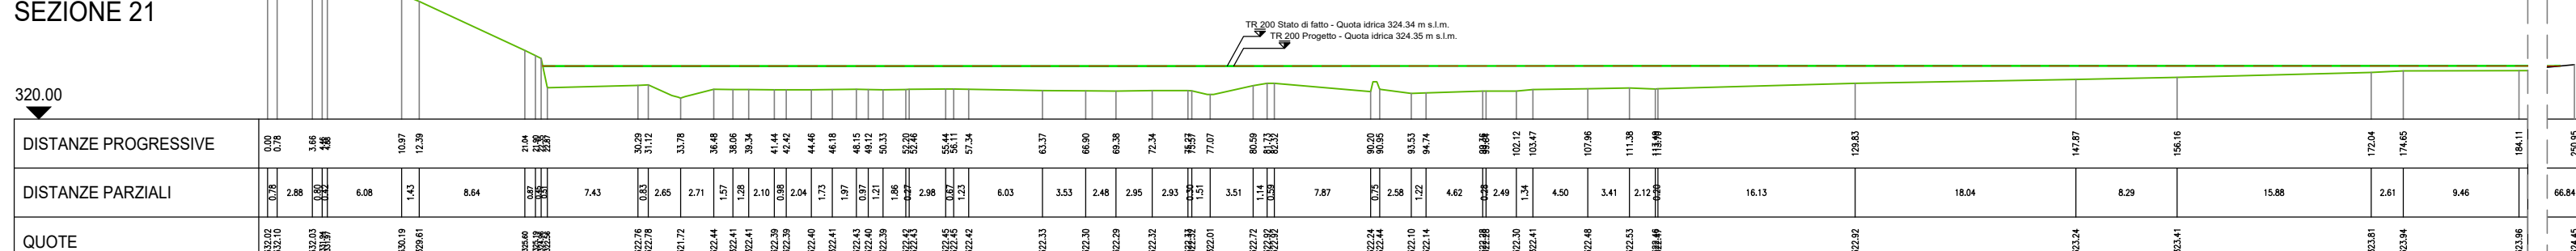
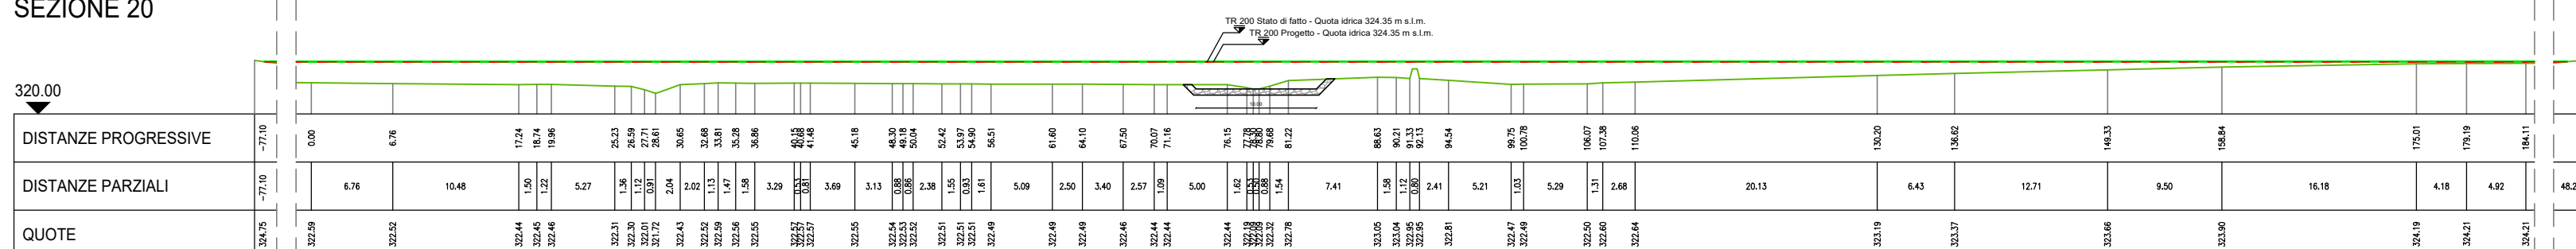
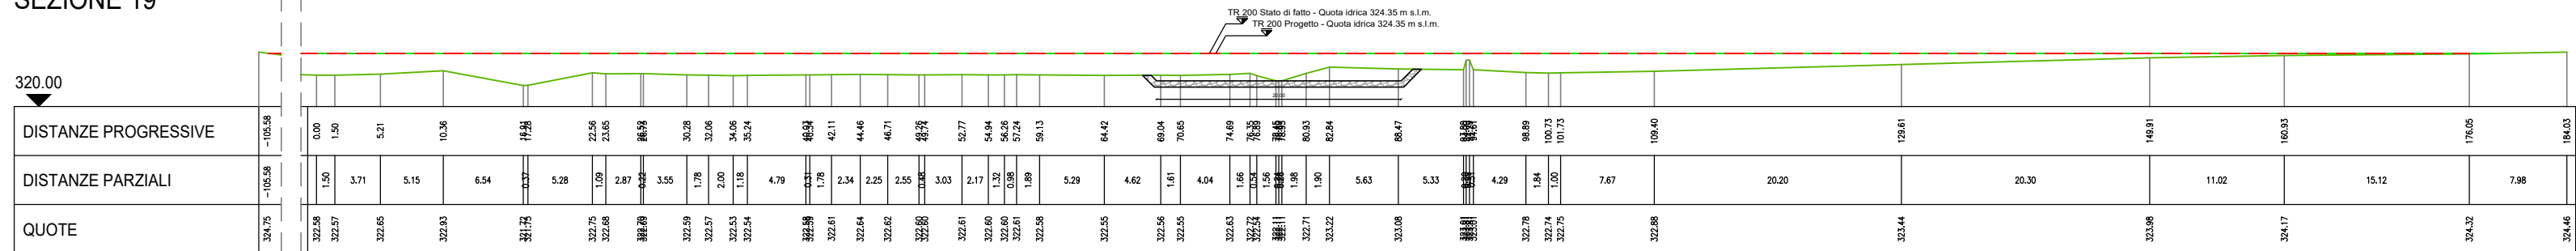
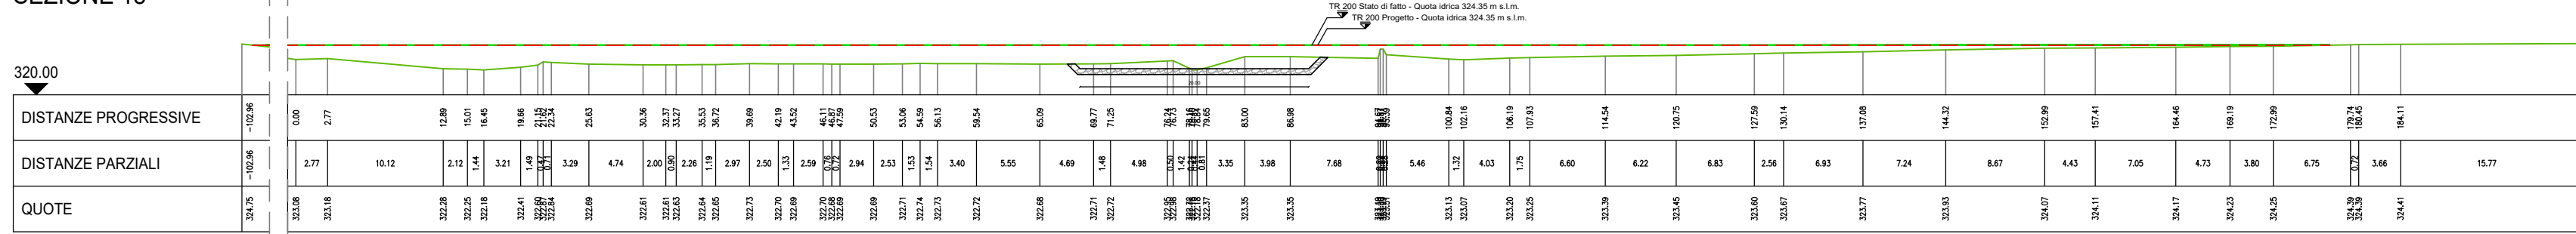
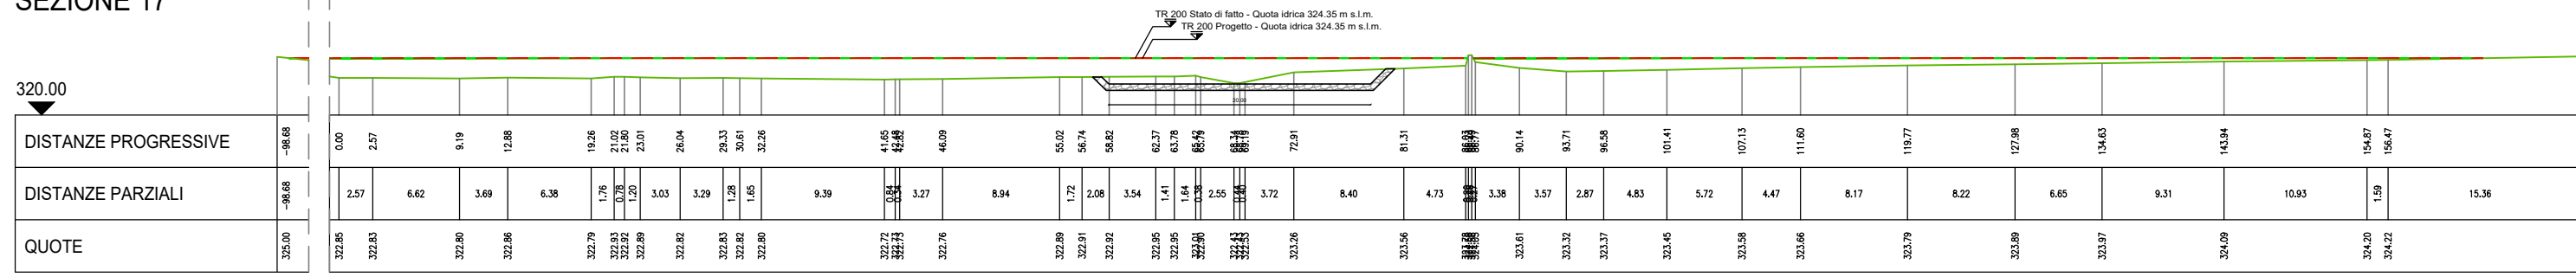
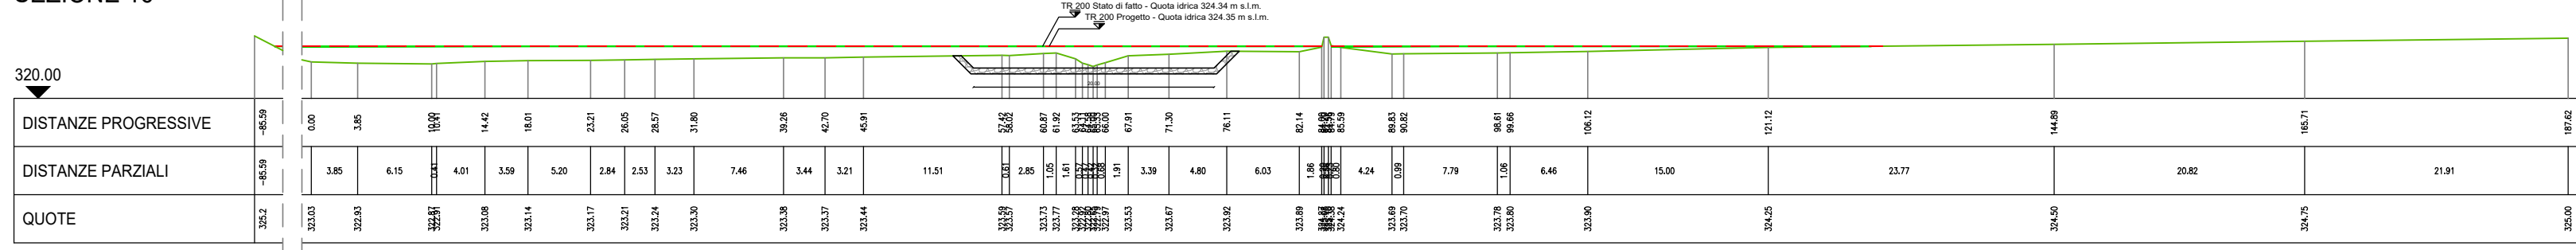





SCALE 1:500

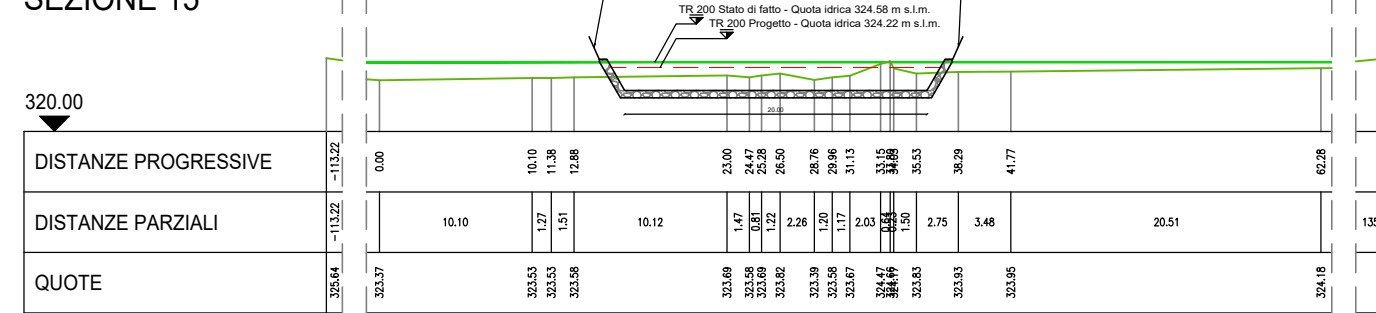


SCALE 1:500

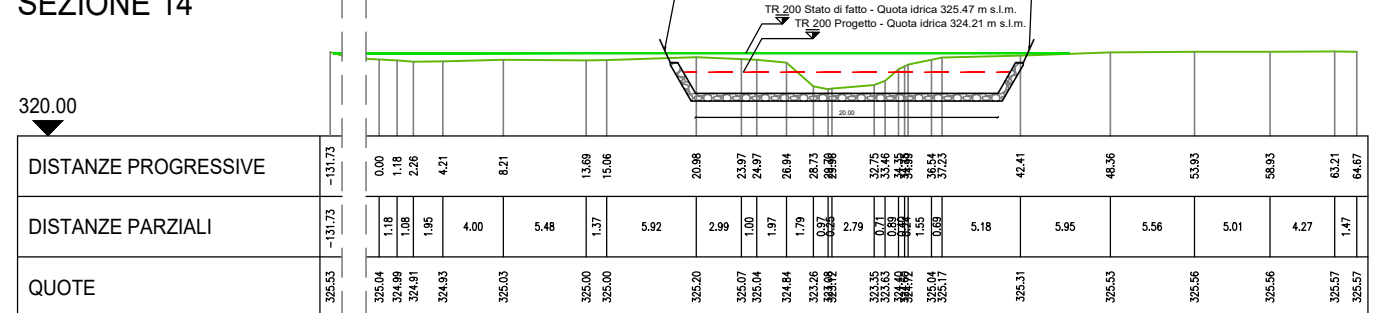


SCALA 1:500

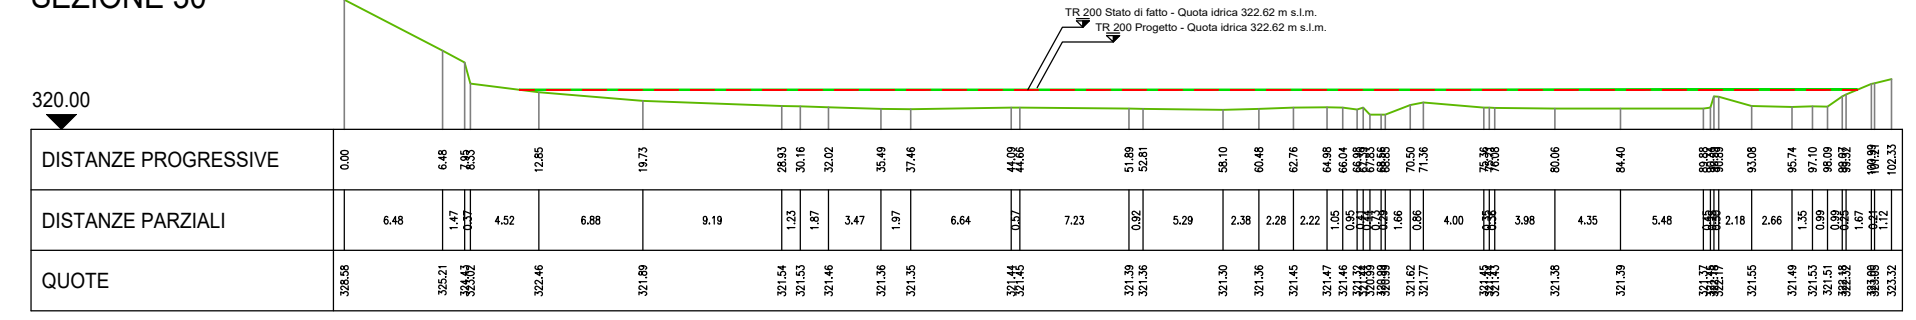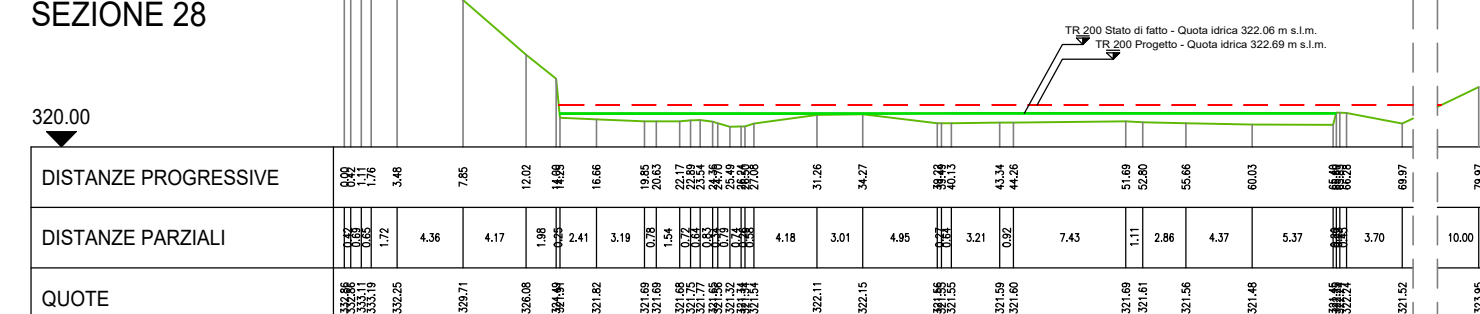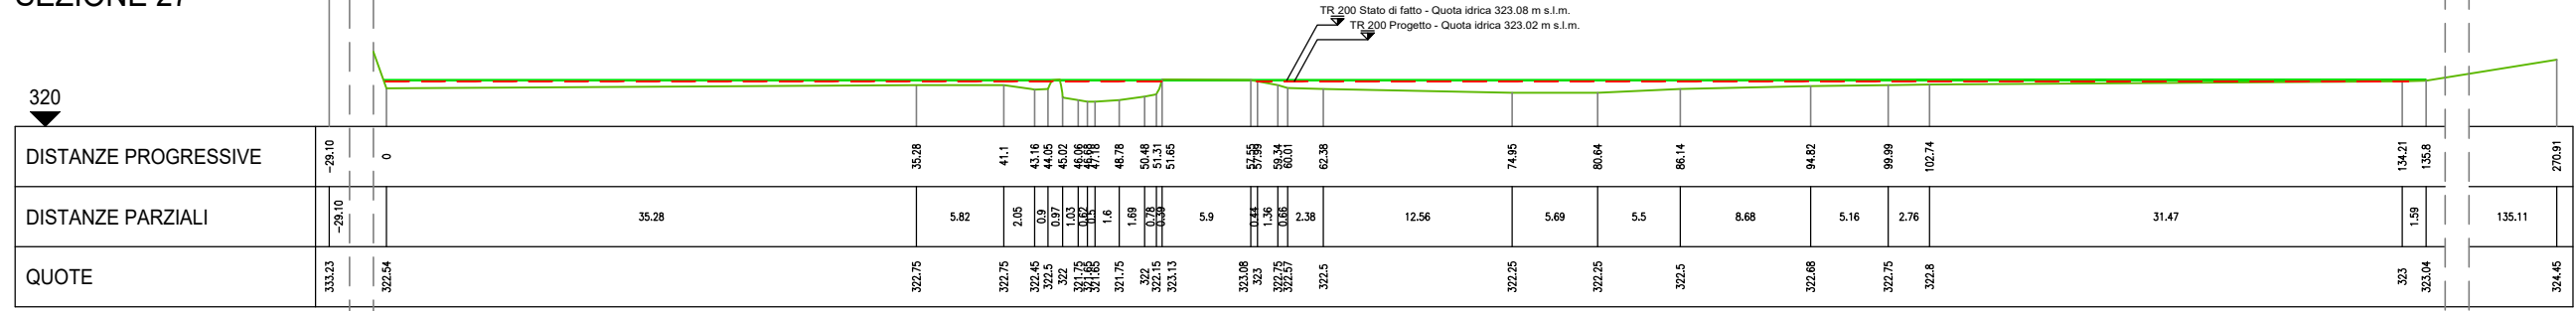


SCALA 1:200

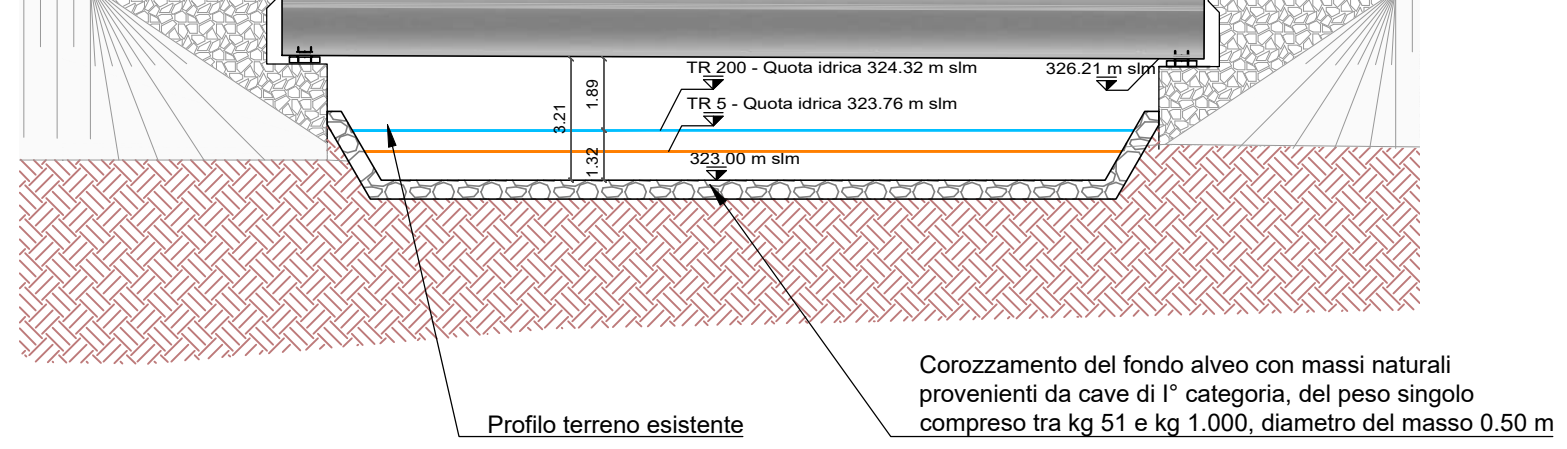

SCALE 1:200

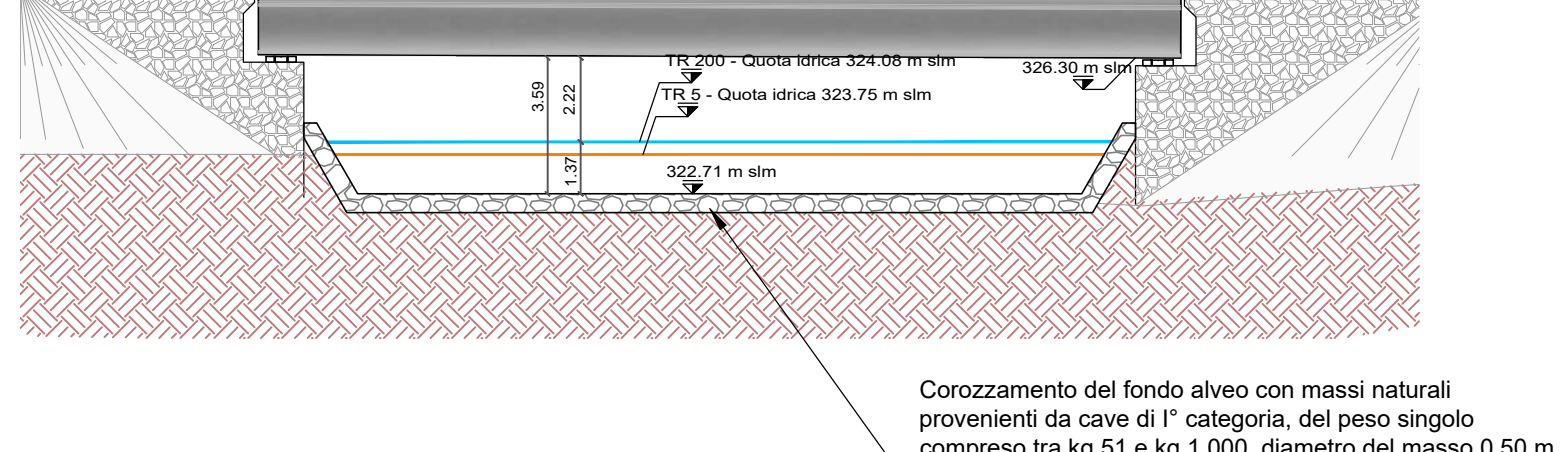

SCALE 1:20X

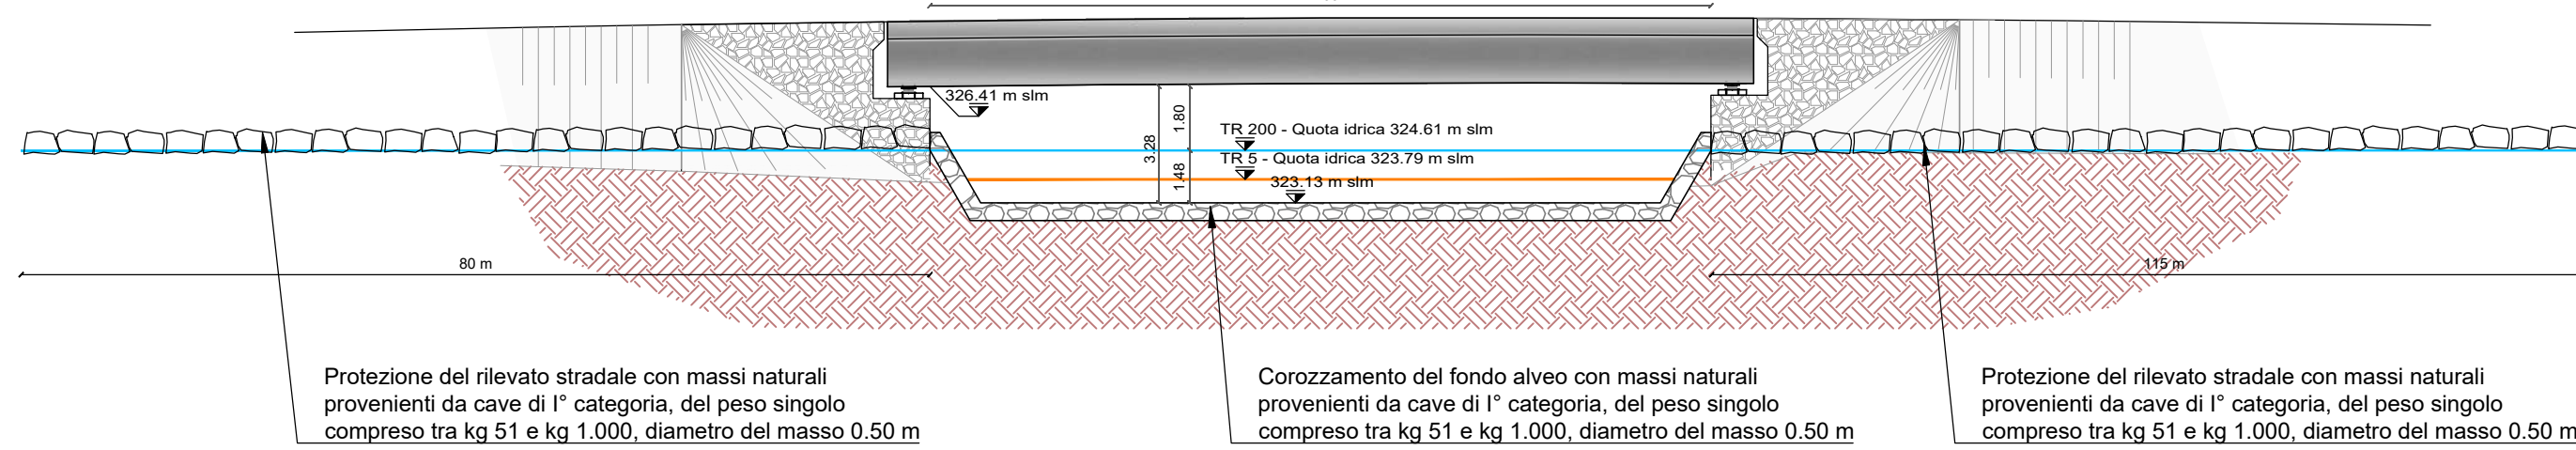

PLANIMETRIA DI PRO

