


Nuovo Svincolo di Paulilino al km 120+000

Table with 2 columns: M (left) and M (right). Each column contains a list of technical specifications and notes, numbered 1.1.1 to 1.2.4.1. The notes describe various aspects of the road project, including materials, construction methods, and safety requirements.

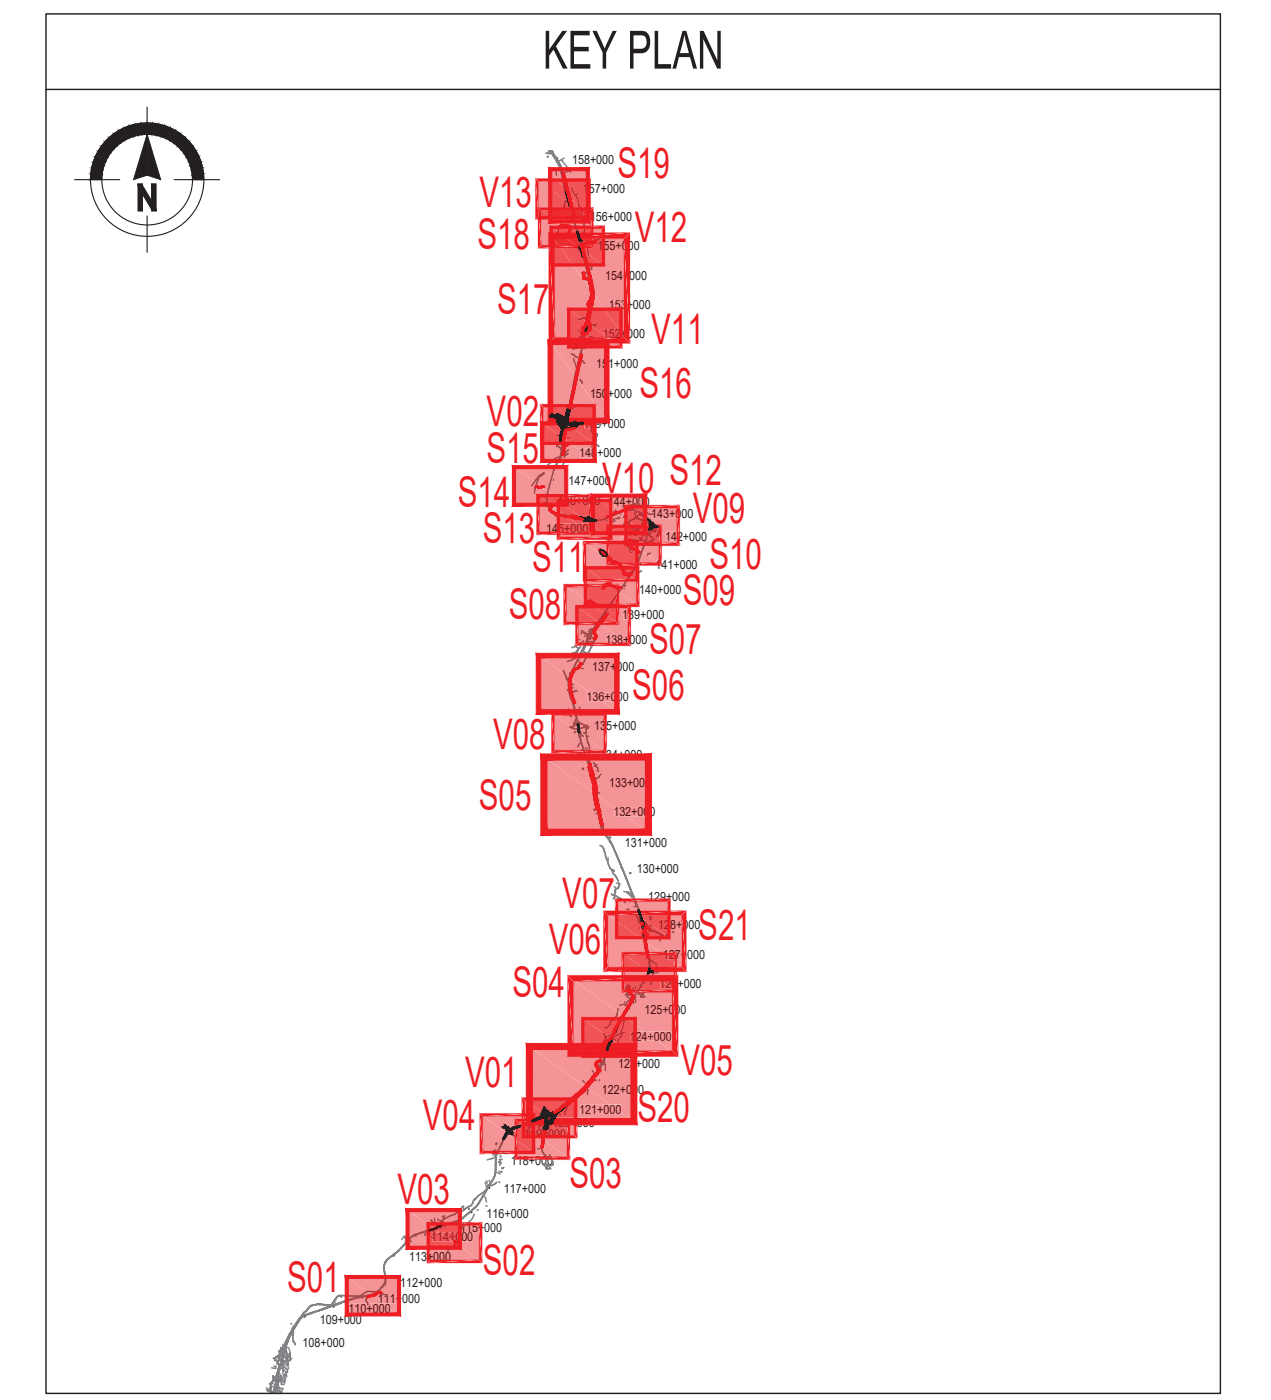

Project information and technical details. Includes the logo for 'sanas GRUPPO FS ITALIANE Direzione Progettazione e Realizzazione Lavori'. The project title is 'S.S.131 DI "CARLO FELICE" Adeguamento e messa in sicurezza della S.131 Risoluzione dei nodi critici 2°straticeo dal km 108+300 al km 158+000'. It lists the project manager (R.T.I. DI PROGETTAZIONE: Mandataria), the client (Mandante), and the project location (PROGETTO ESECUTIVO CA284). It also includes a table for 'VERIFICA DI OTTEMPERANZA TAVOLA SINOTTICA DI OTTEMPERANZA Nuovo Svincolo di Paulilino' with columns for CODE, PROJECT, and REVISION.