


REVISIONI					
N.	DATA	DESCRIZIONE	ELABORATO	VERIFICATO	APPROVATO
00	30/03/2021	Prima emissione	F. Andreose DTNE PRI Lin	G. Toniolo DTNE PRI Lin	N. Ferracin DTNE PRI


TIPOLOGIA DELL'ELABORATO	CODIFICA DELL'ELABORATO		 <small>TERNA GROUP</small>	
Planimetria	DU0000006B1936833			
PROGETTO	TITOLO			
CO0006 Raz. Area Reggio Emilia	RAZIONALIZZAZIONE RETE 132 kV AREA DI REGGIO EMILIA			
RICAVATO DOC. TERNA	RE5 - interrimento completo della linea "CP Reggio via Gorizia – CP Reggio Sud"			
CLASSIFICAZIONE SICUREZZA	Planimetria Catastale			

NOME FILE	SCALA CAD	FORMATO	SCALA	FOGLIO
DU0000006B1936833		A3	1:2000	1 / 8

Questo documento contiene informazioni di proprietà Terna S.p.A. e deve essere utilizzato esclusivamente dal destinatario in relazione alle finalità per le quali è stato ricevuto. E' vietata qualsiasi forma di riproduzione senza esplicito consenso di Terna S.p.A.

This document contains information proprietary to Terna S.p.A. and it will have to be used exclusively for the purposes for which it has been furnished. Wichever shape of spreading or reproduction without the written permission of Terna S.p.A. is prohibi.

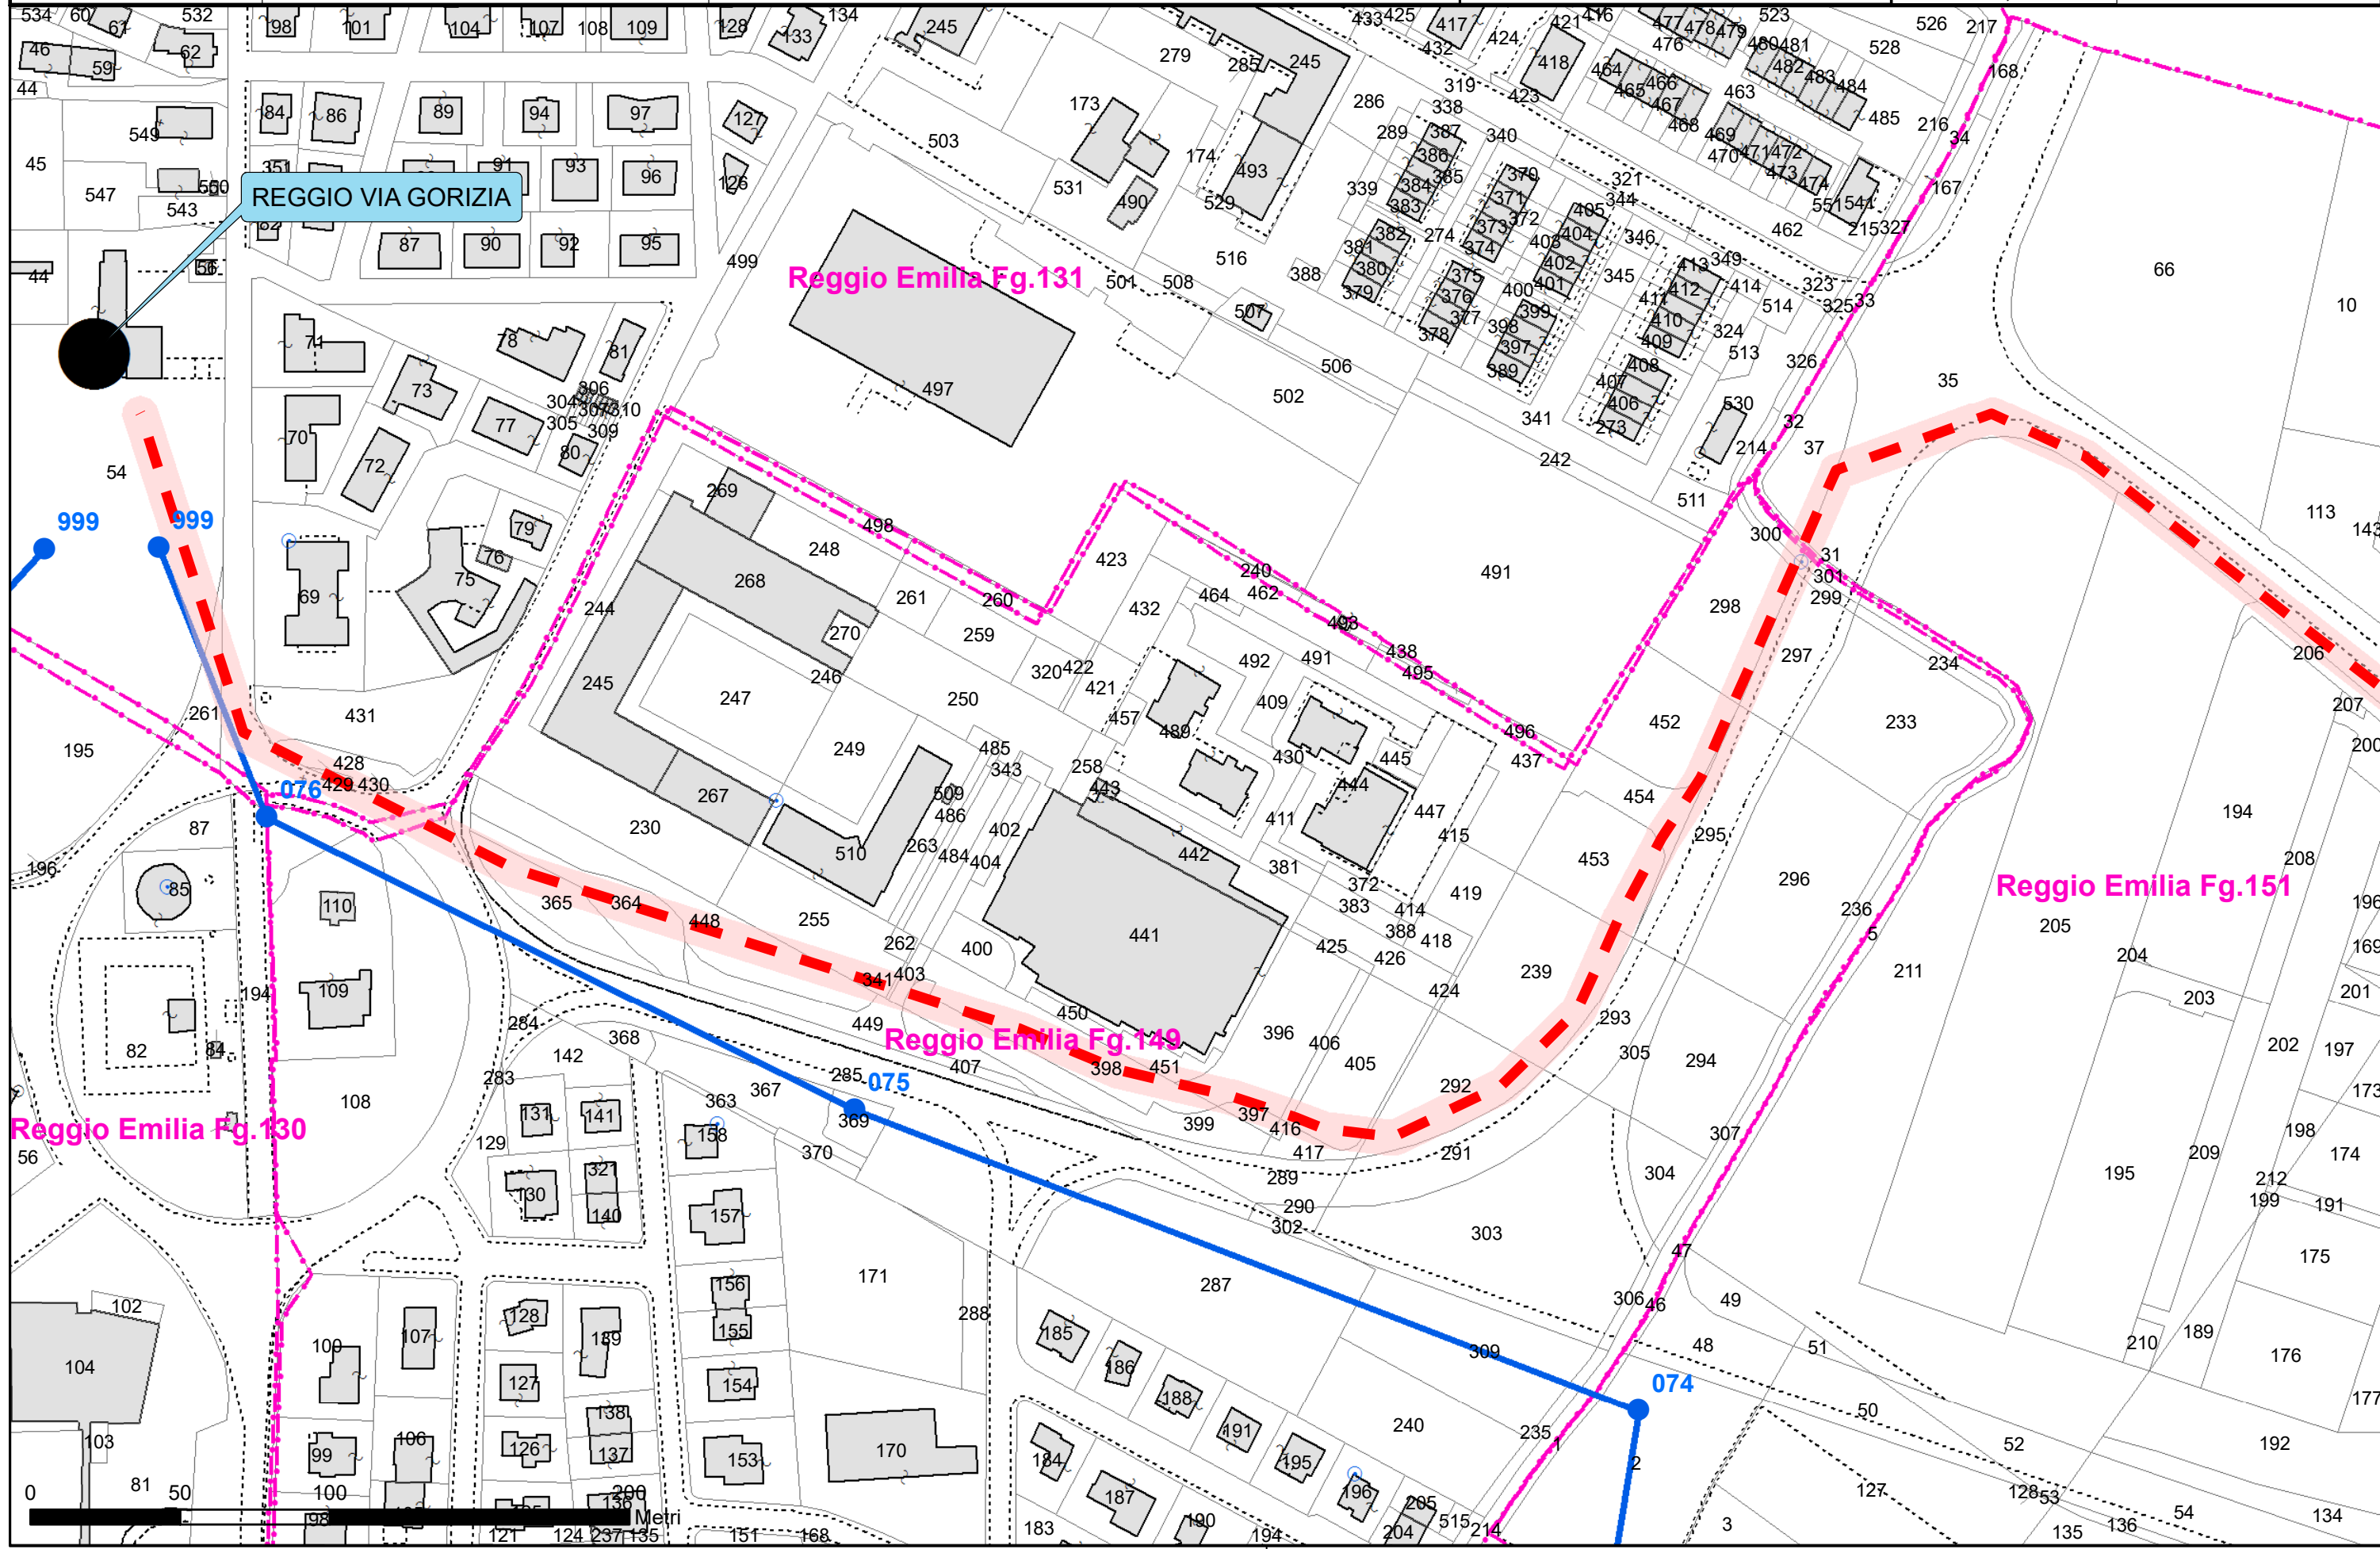

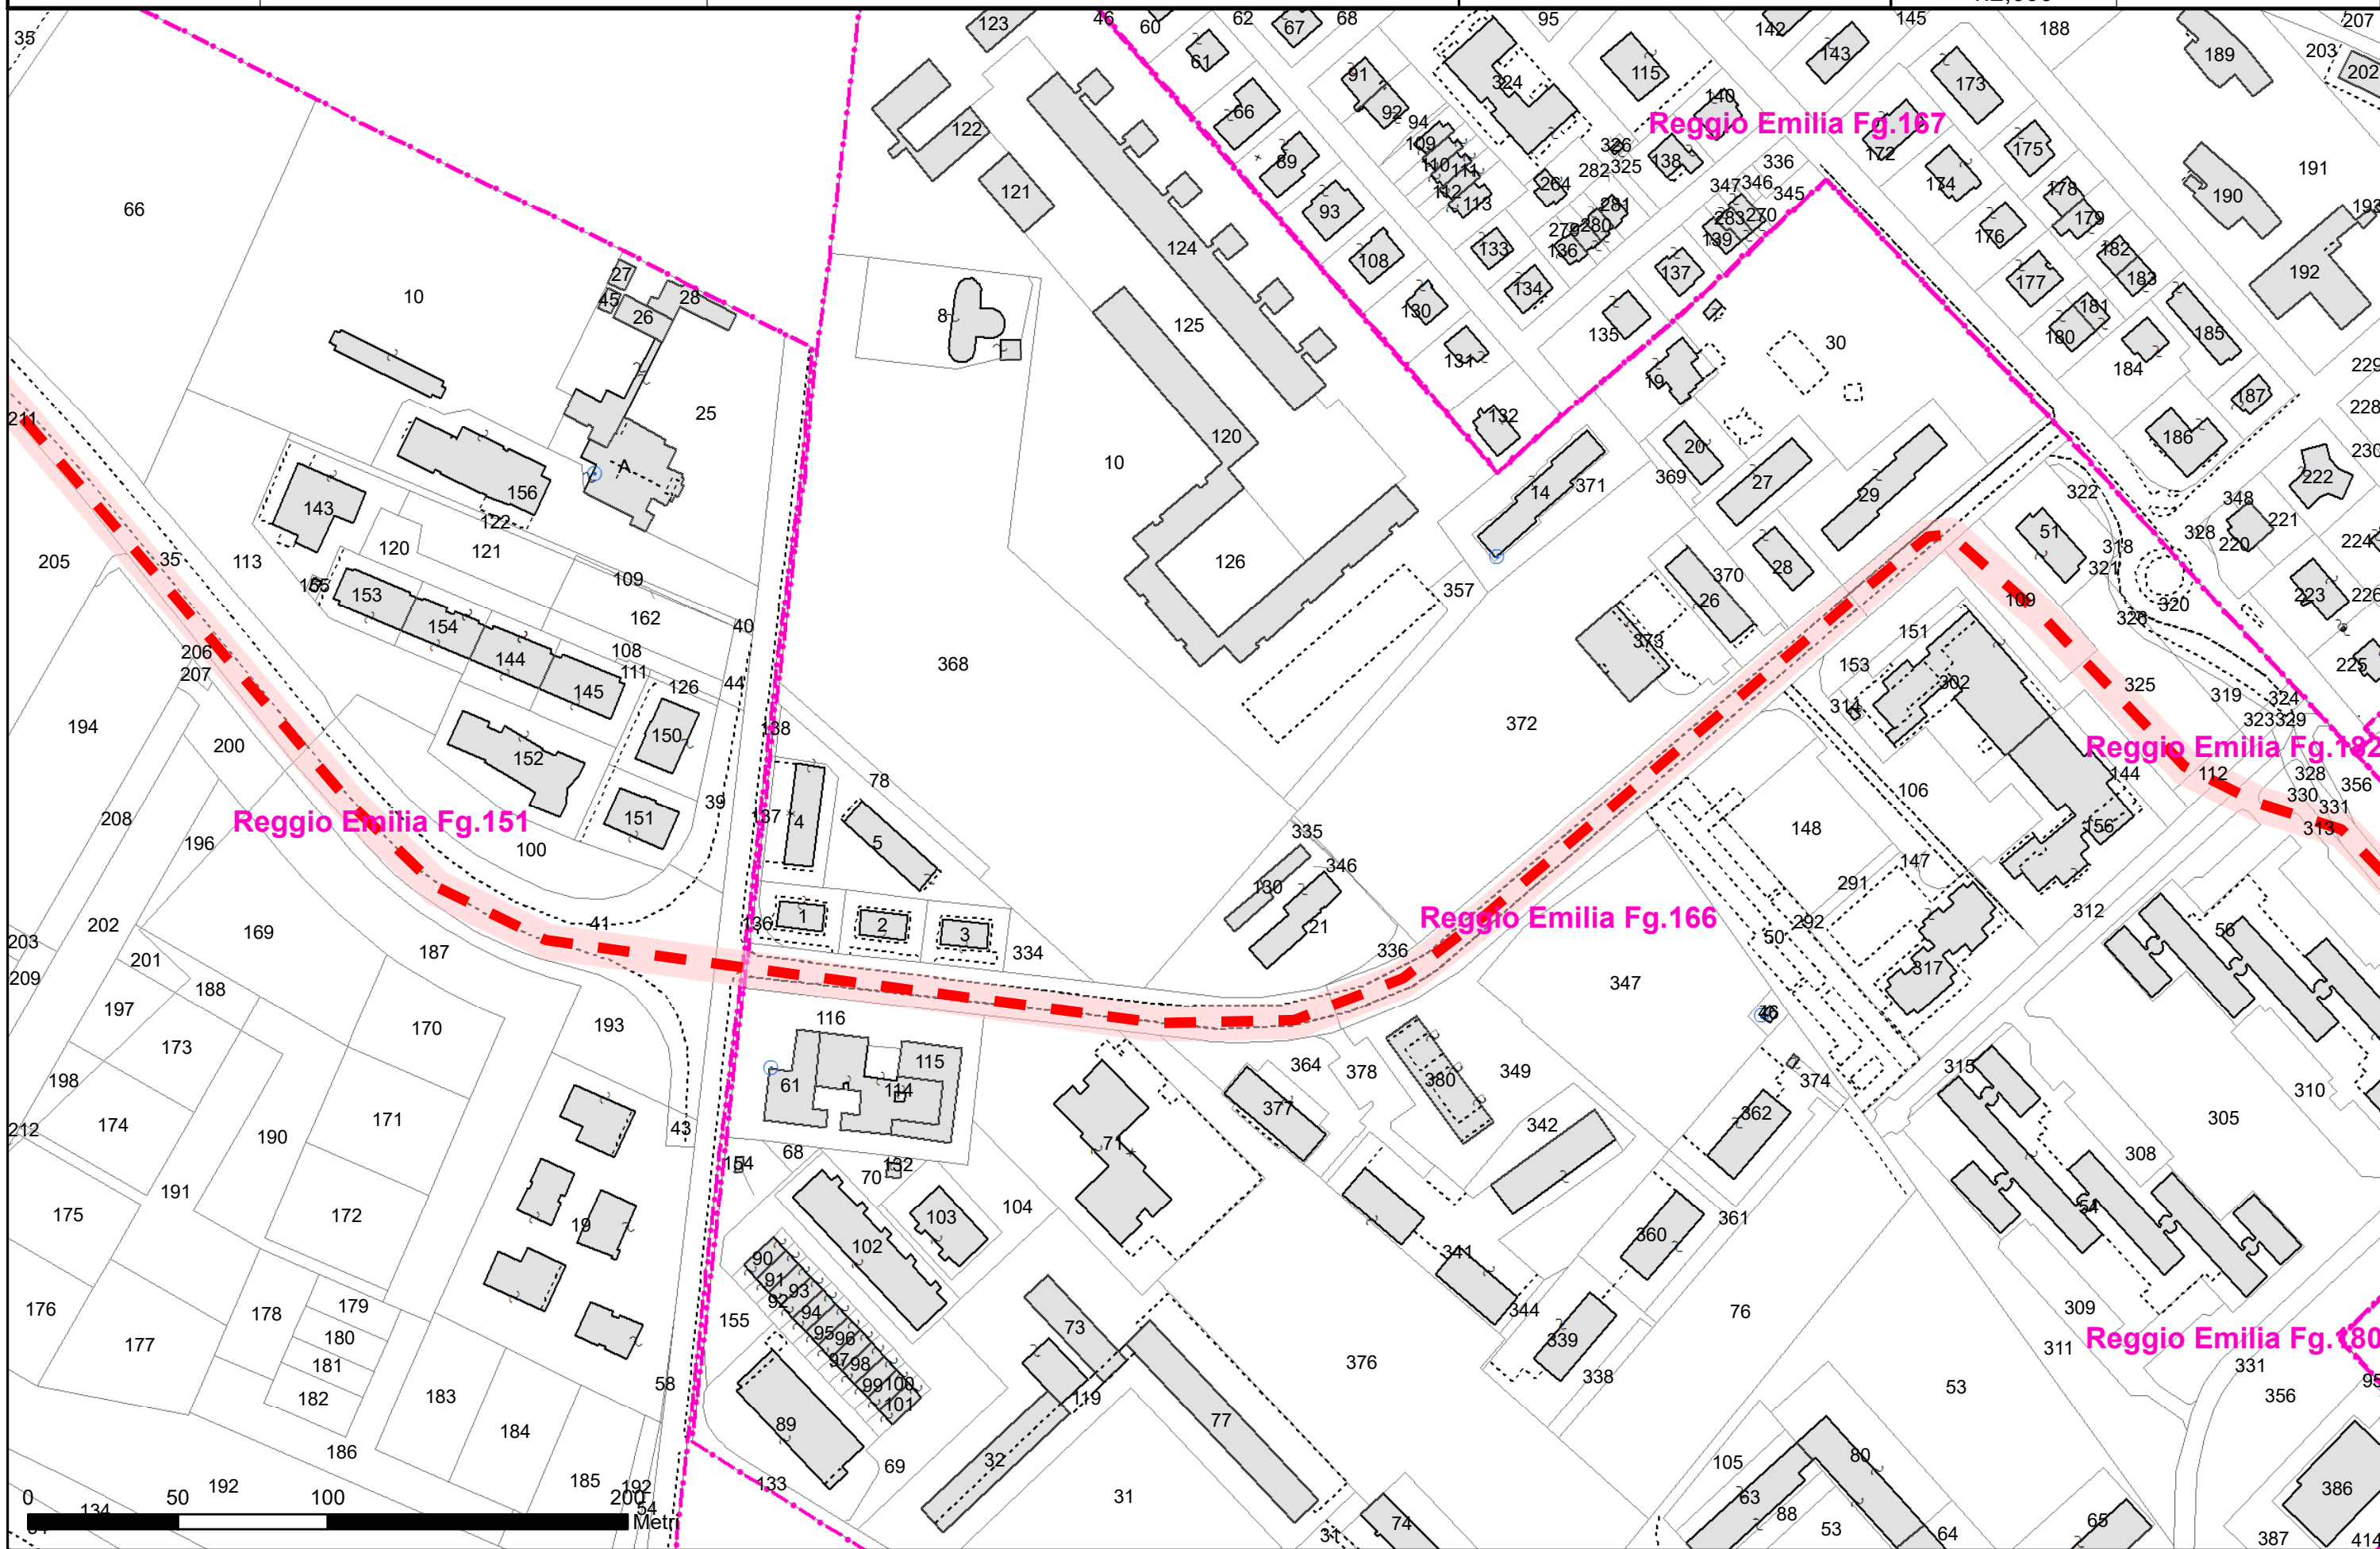


Sostegni

- esistenti
- in progetto

Elettrodotti 132 kV

- aerei esistenti
- in cavo esistenti
- aerei in progetto

- in cavo in progetto
- Area potenzialmente impegnata

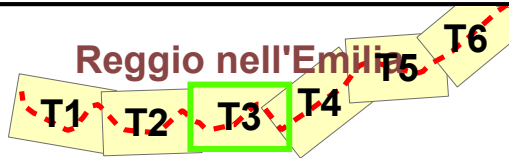

Scala
1:2,000

Cod. Elaborato
DU0000006B1936833
rev. 00 del 30/03/2021
Planimetria Catastale
Tavola 3

