


STRALCIO PLANIMETRICO

Scala 1:500

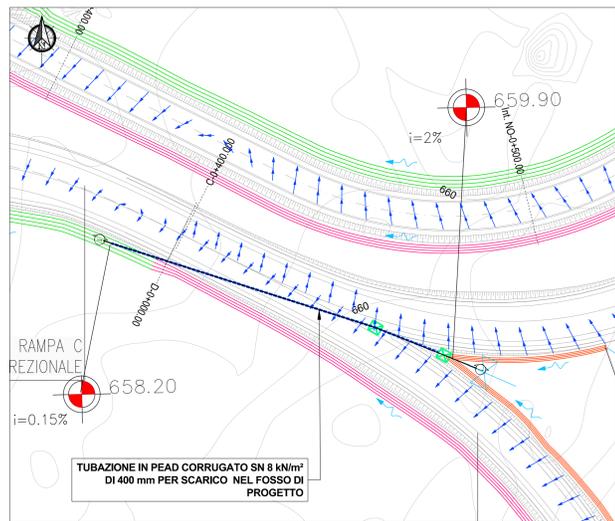

ATTRAVERSAMENTO RAMPA C sez. 1

Scala 1:100

