




BDVD
Sez. LS-9
Progr.: 3+550.00
Scala : 1:200
Q.Rif. : 150.00

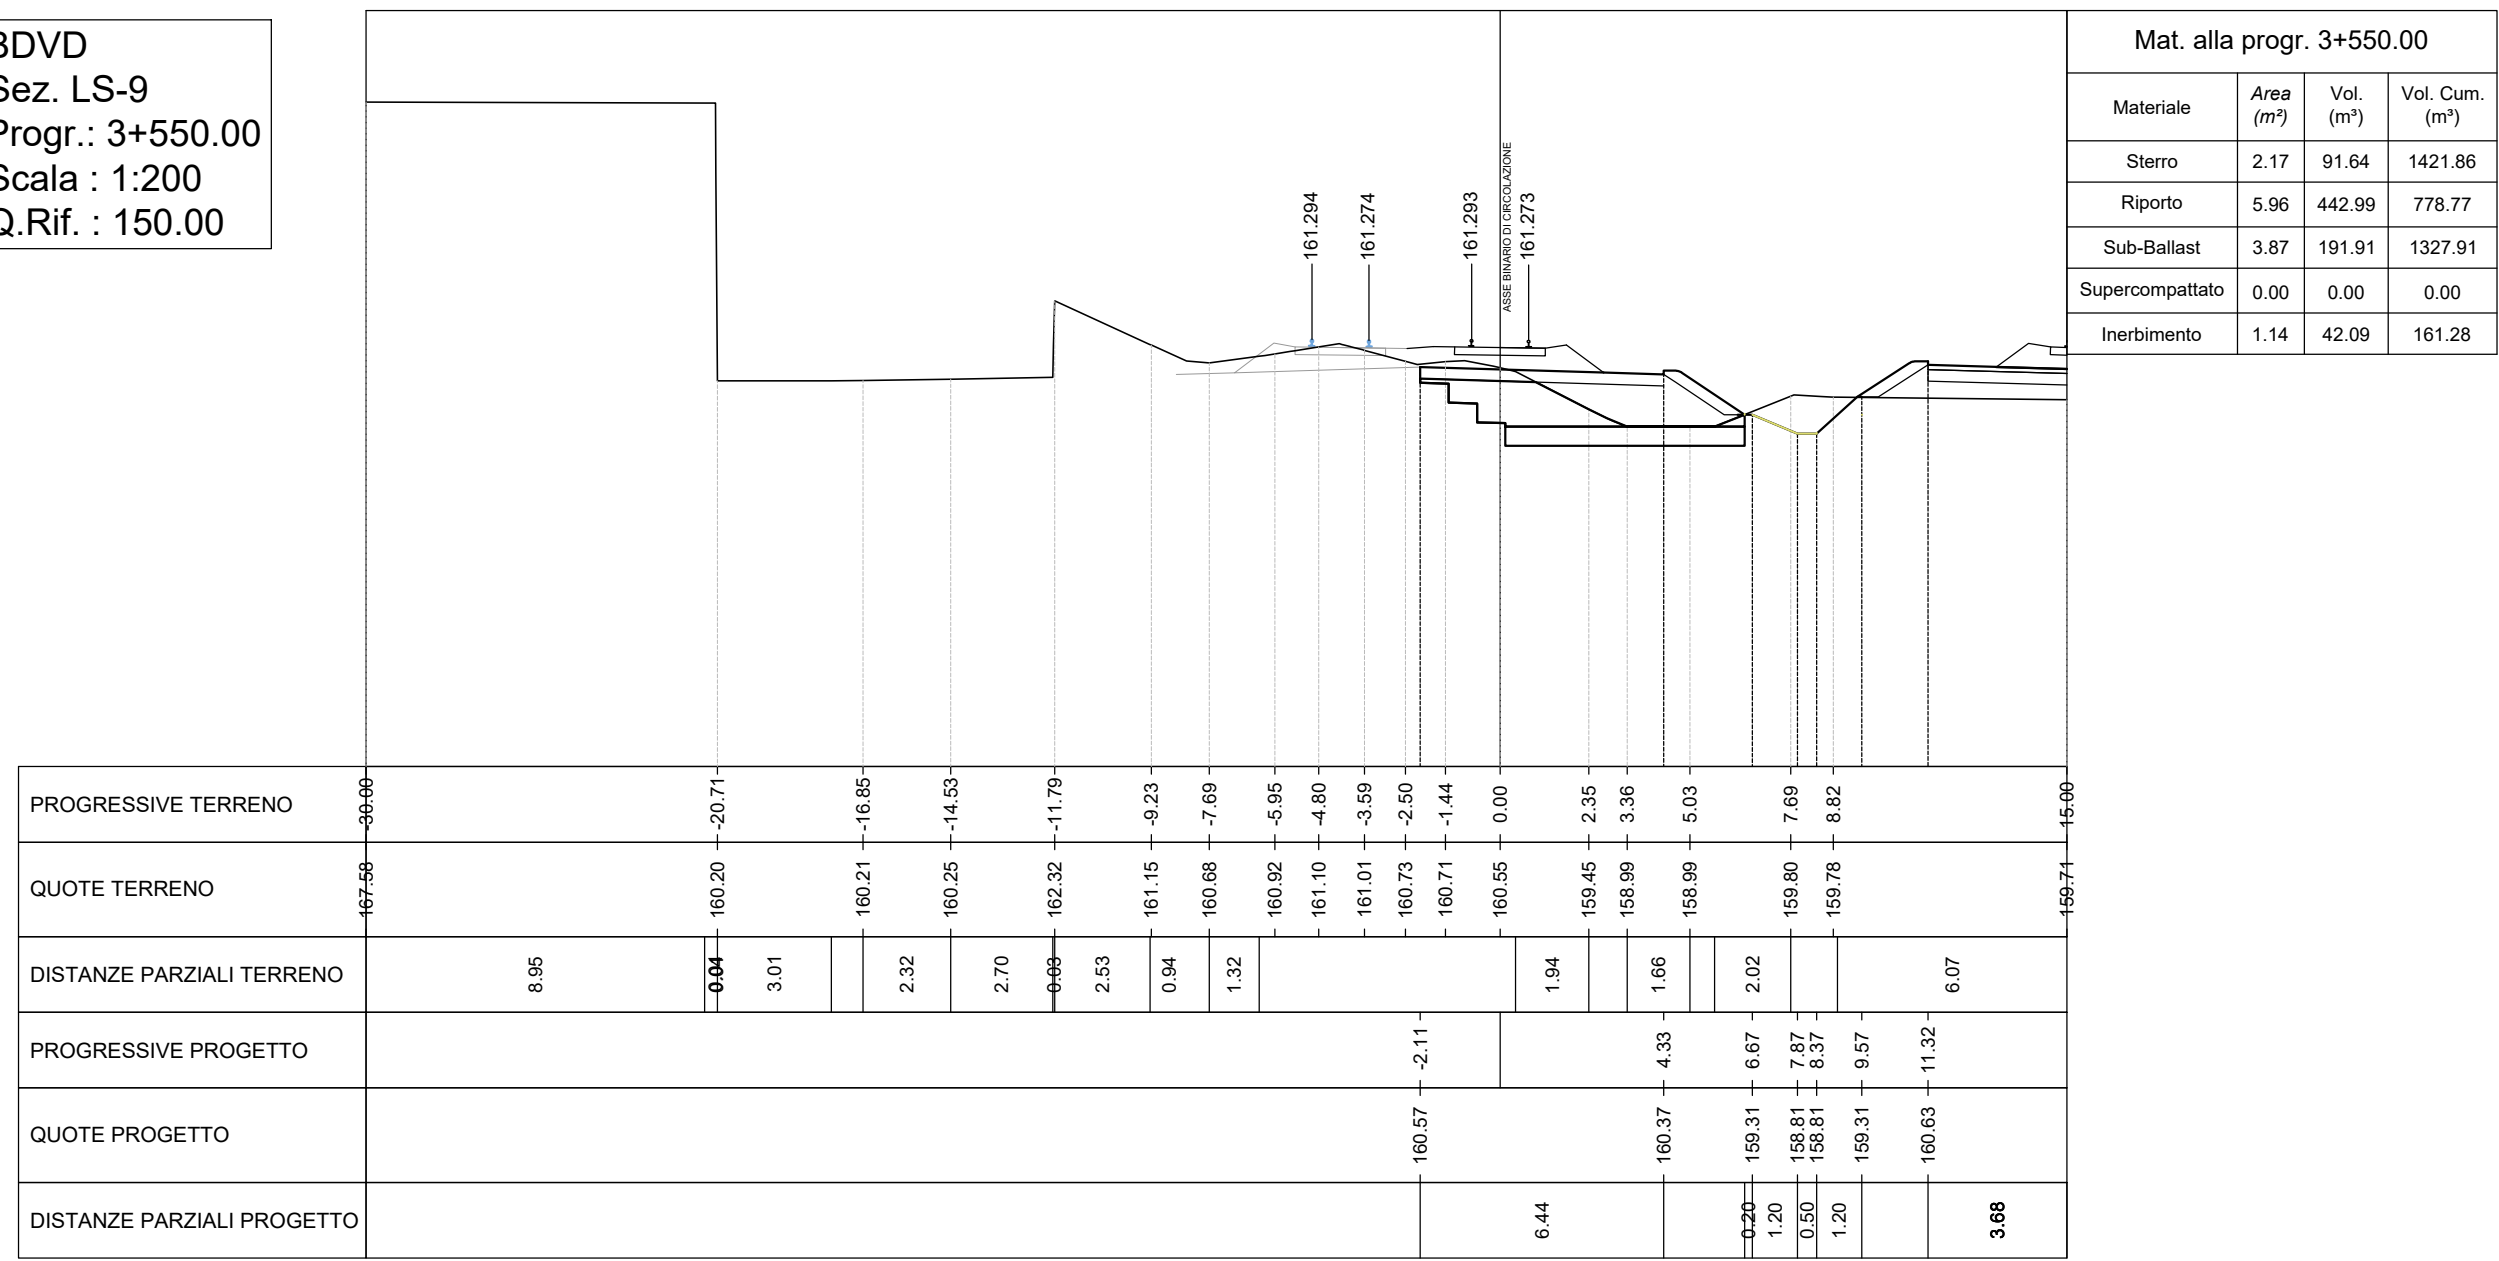


BDVD
Sez. LS-11
Progr.: 3+550.00
Scala : 1:200
Q.Rif. : 150.00

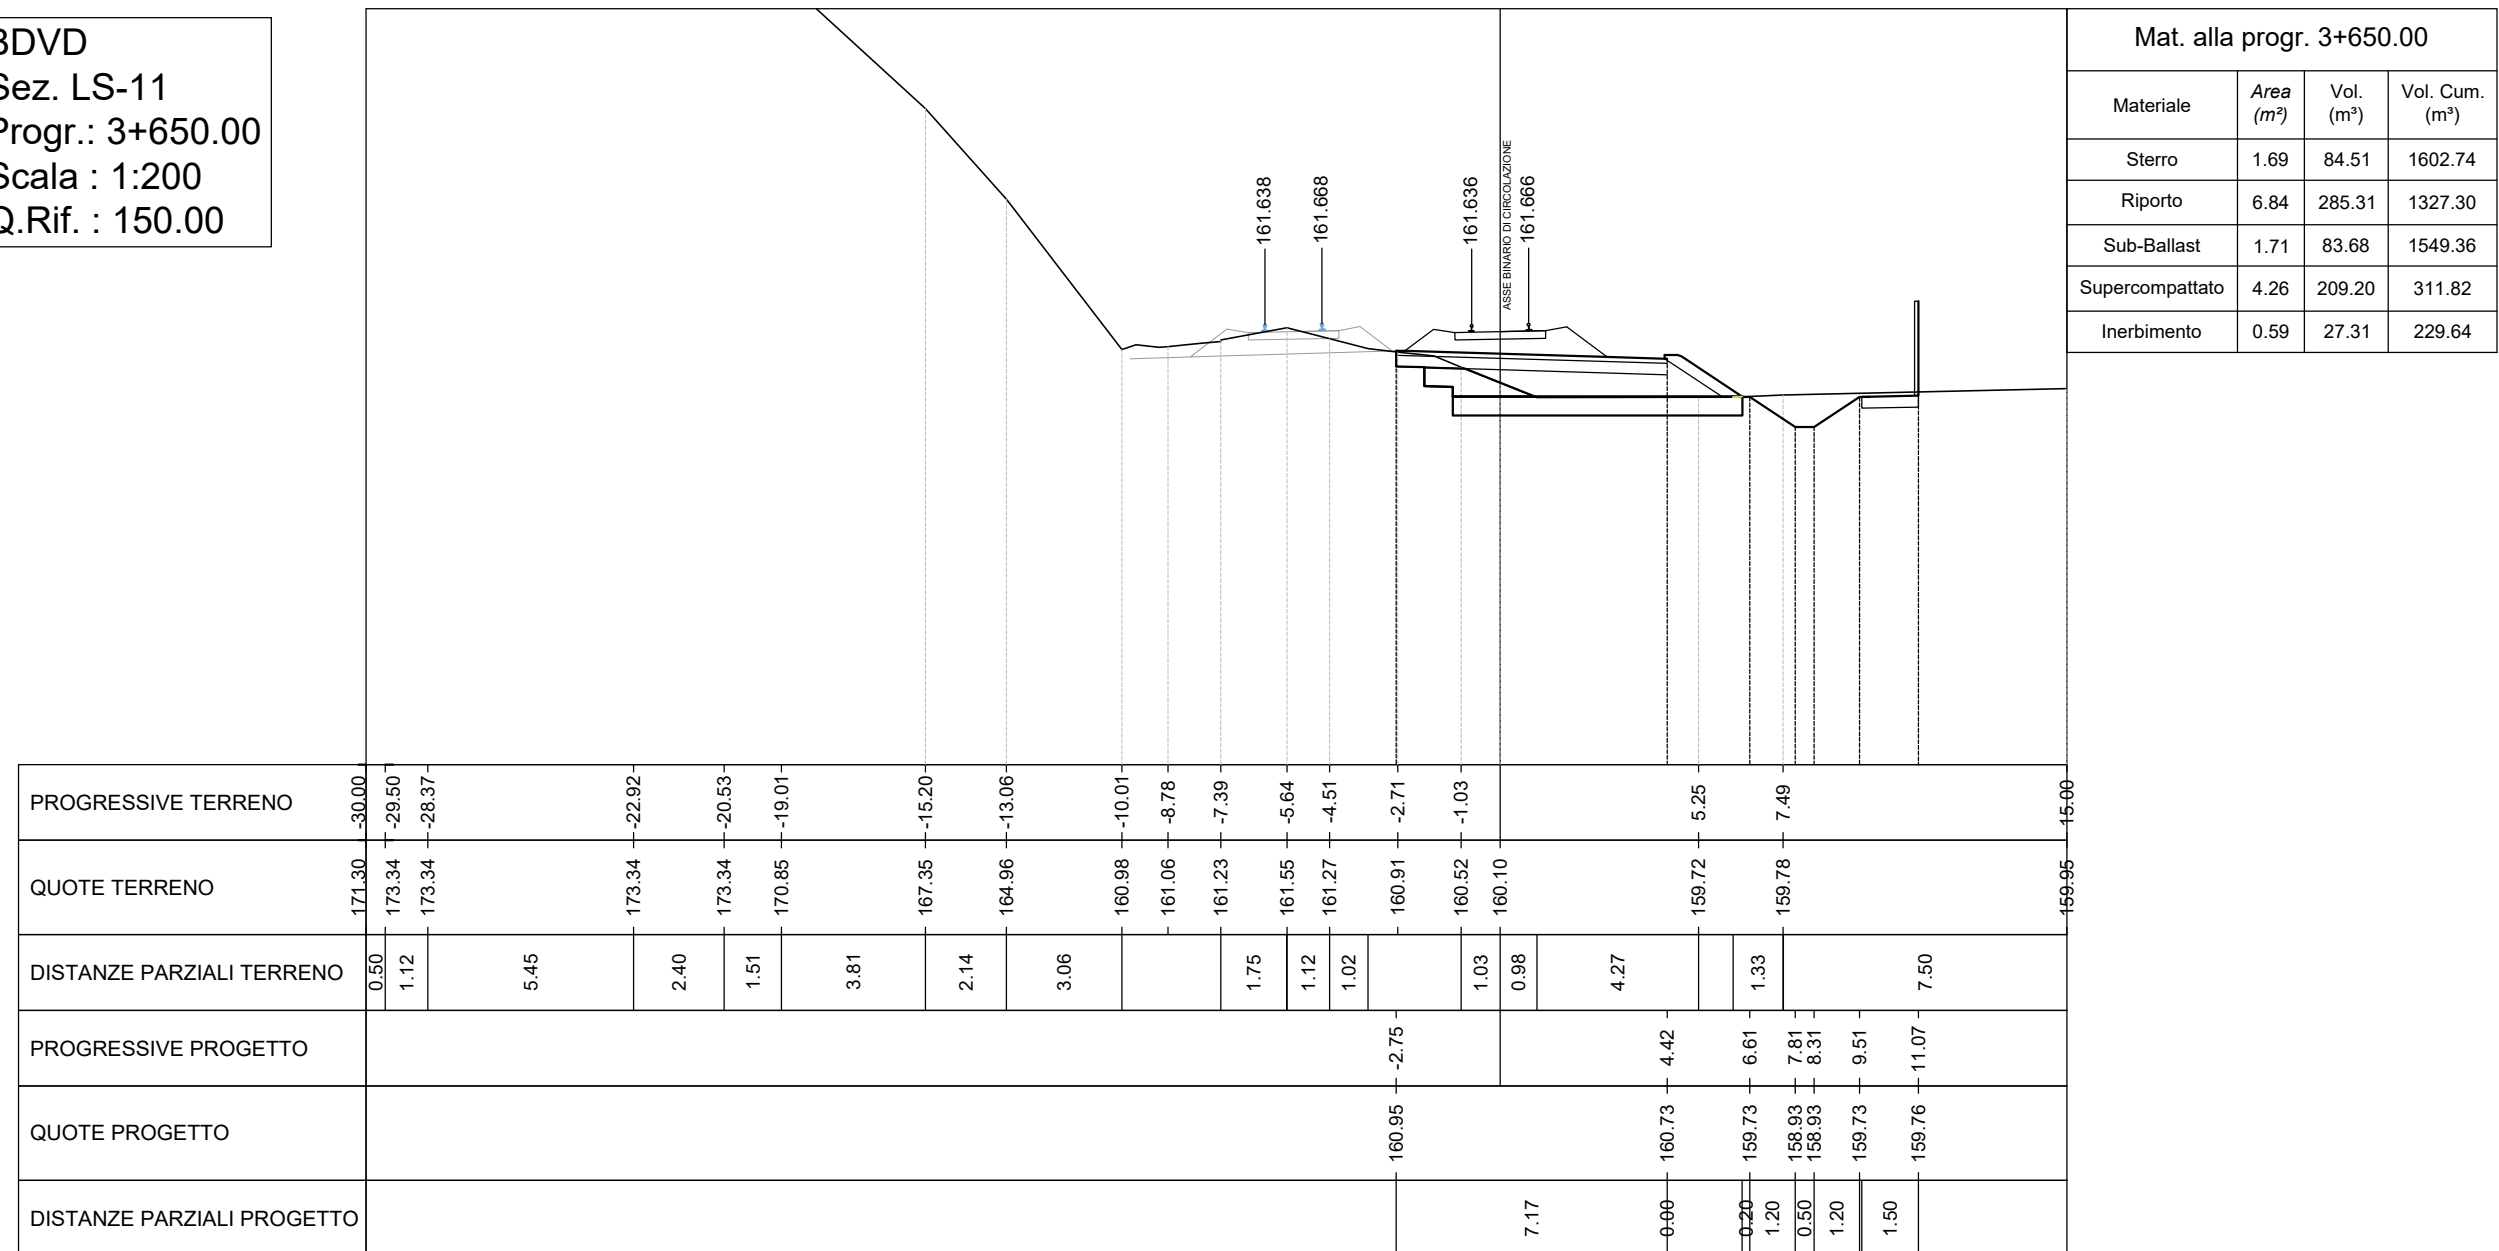


BDVD
Sez. LS-13
Progr.: 3+750.00
Scala : 1:200
Q.Rif. : 150.00

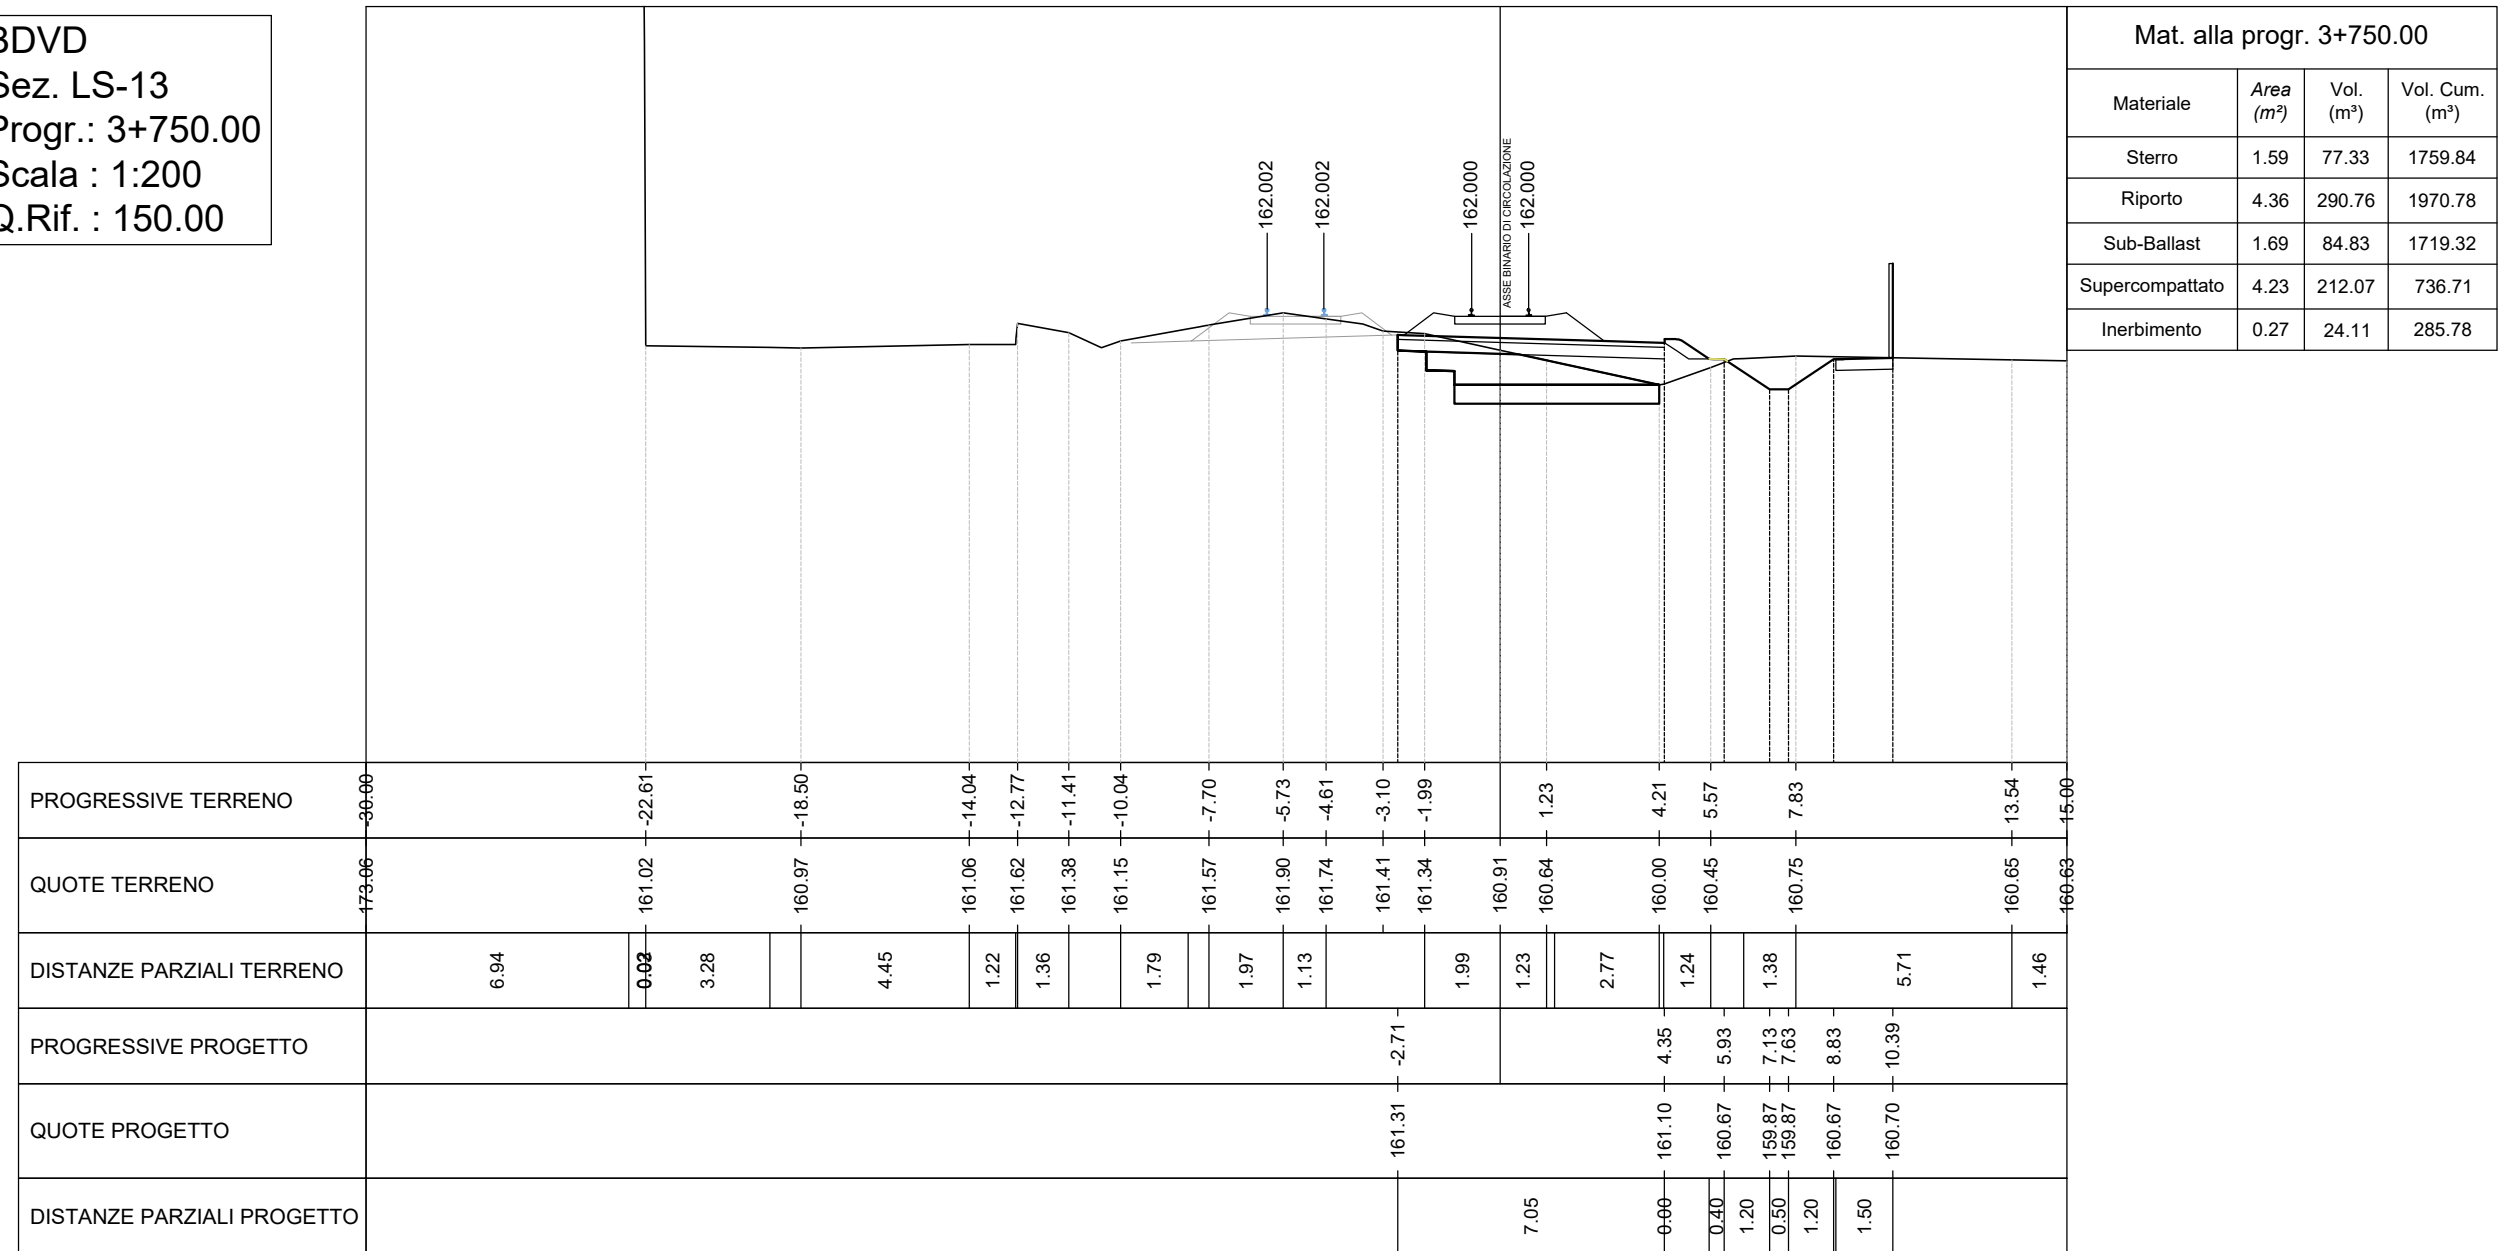


BDVD
Sez. LS-15
Progr.: 3+850.00
Scala : 1:200
Q.Rif. : 150.00

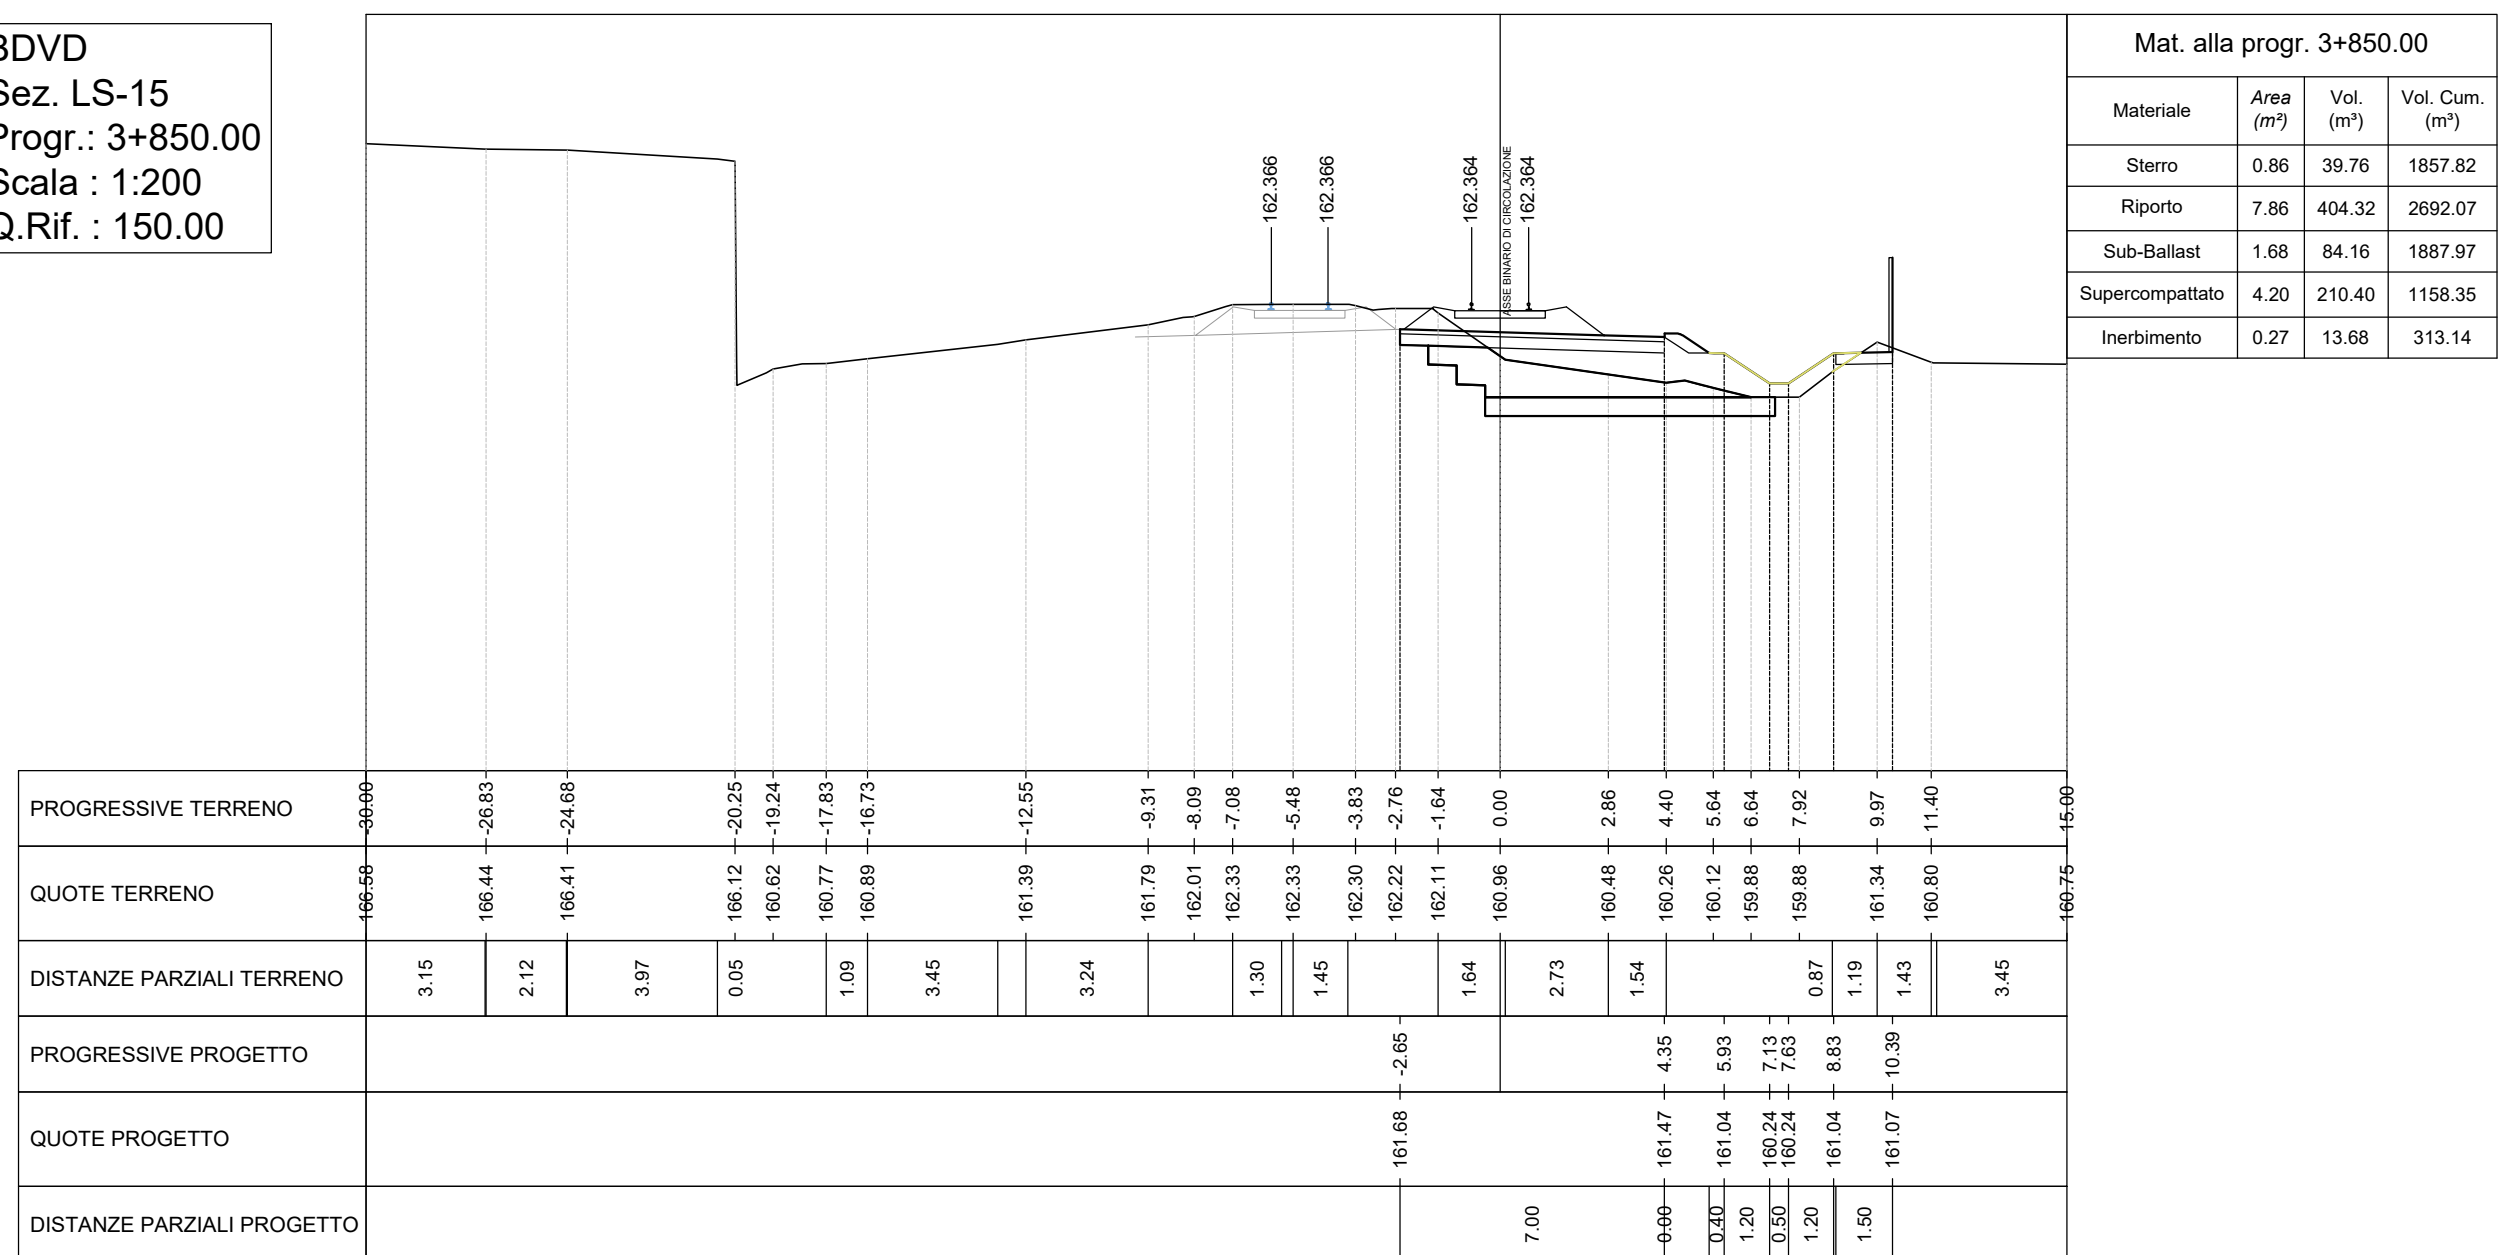


BDVD
Sez. LS-10
Progr.: 3+600.00
Scala : 1:200
Q.Rif. : 150.00

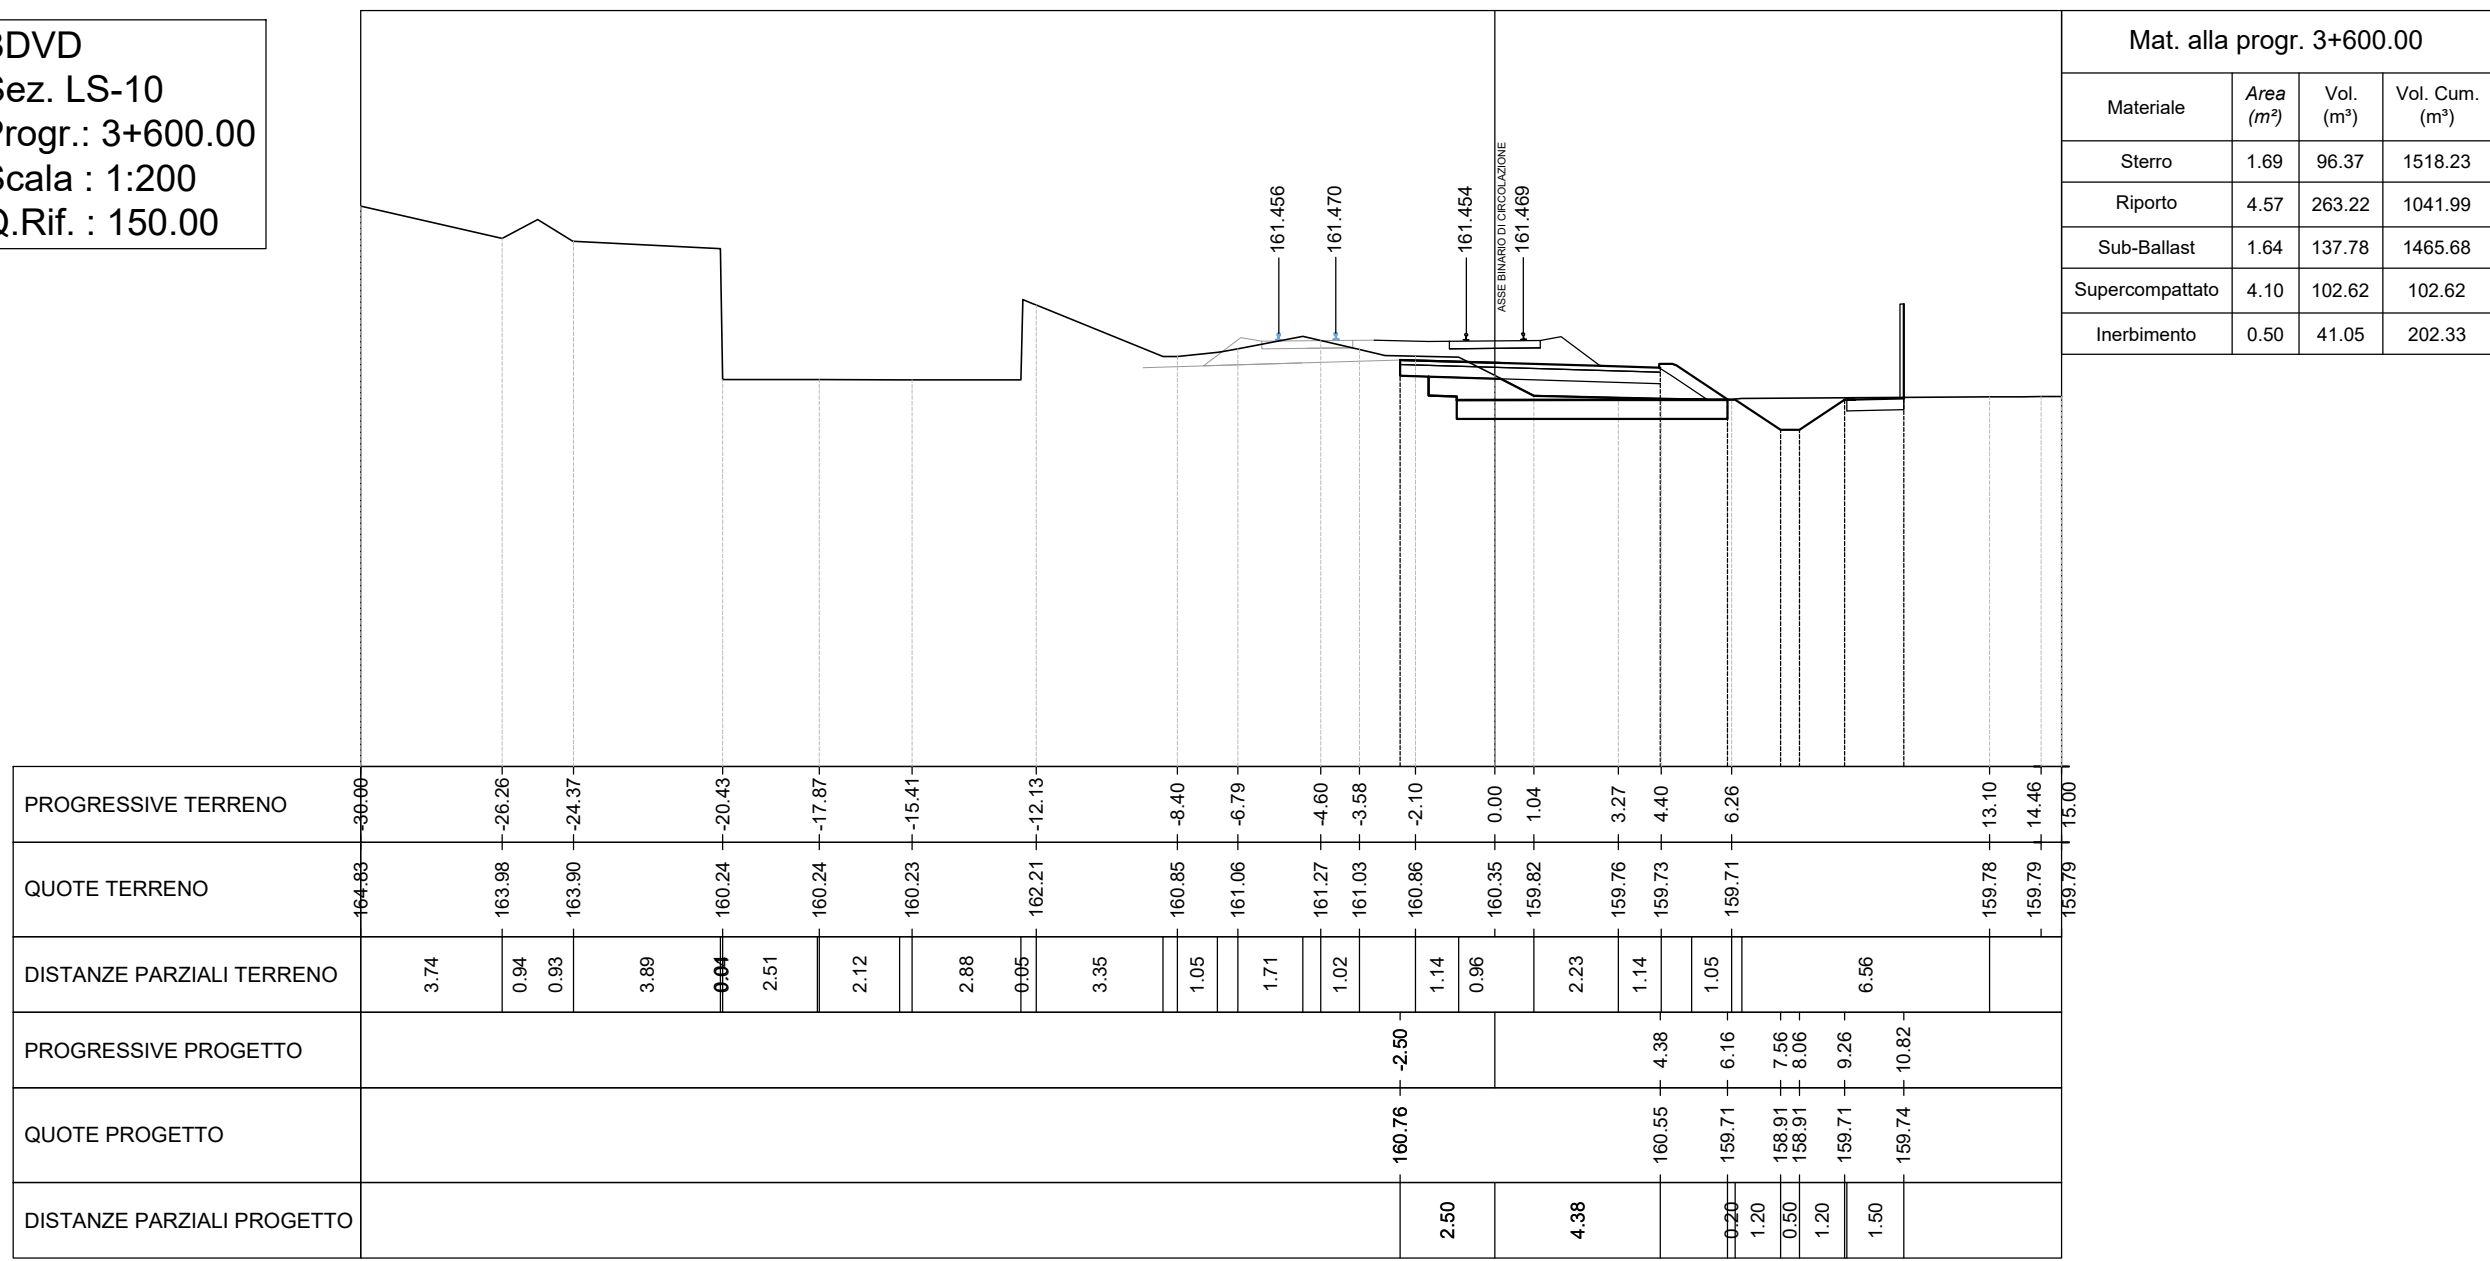


BDVD
Sez. LS-12
Progr.: 3+700.00
Scala : 1:200
Q.Rif. : 150.00

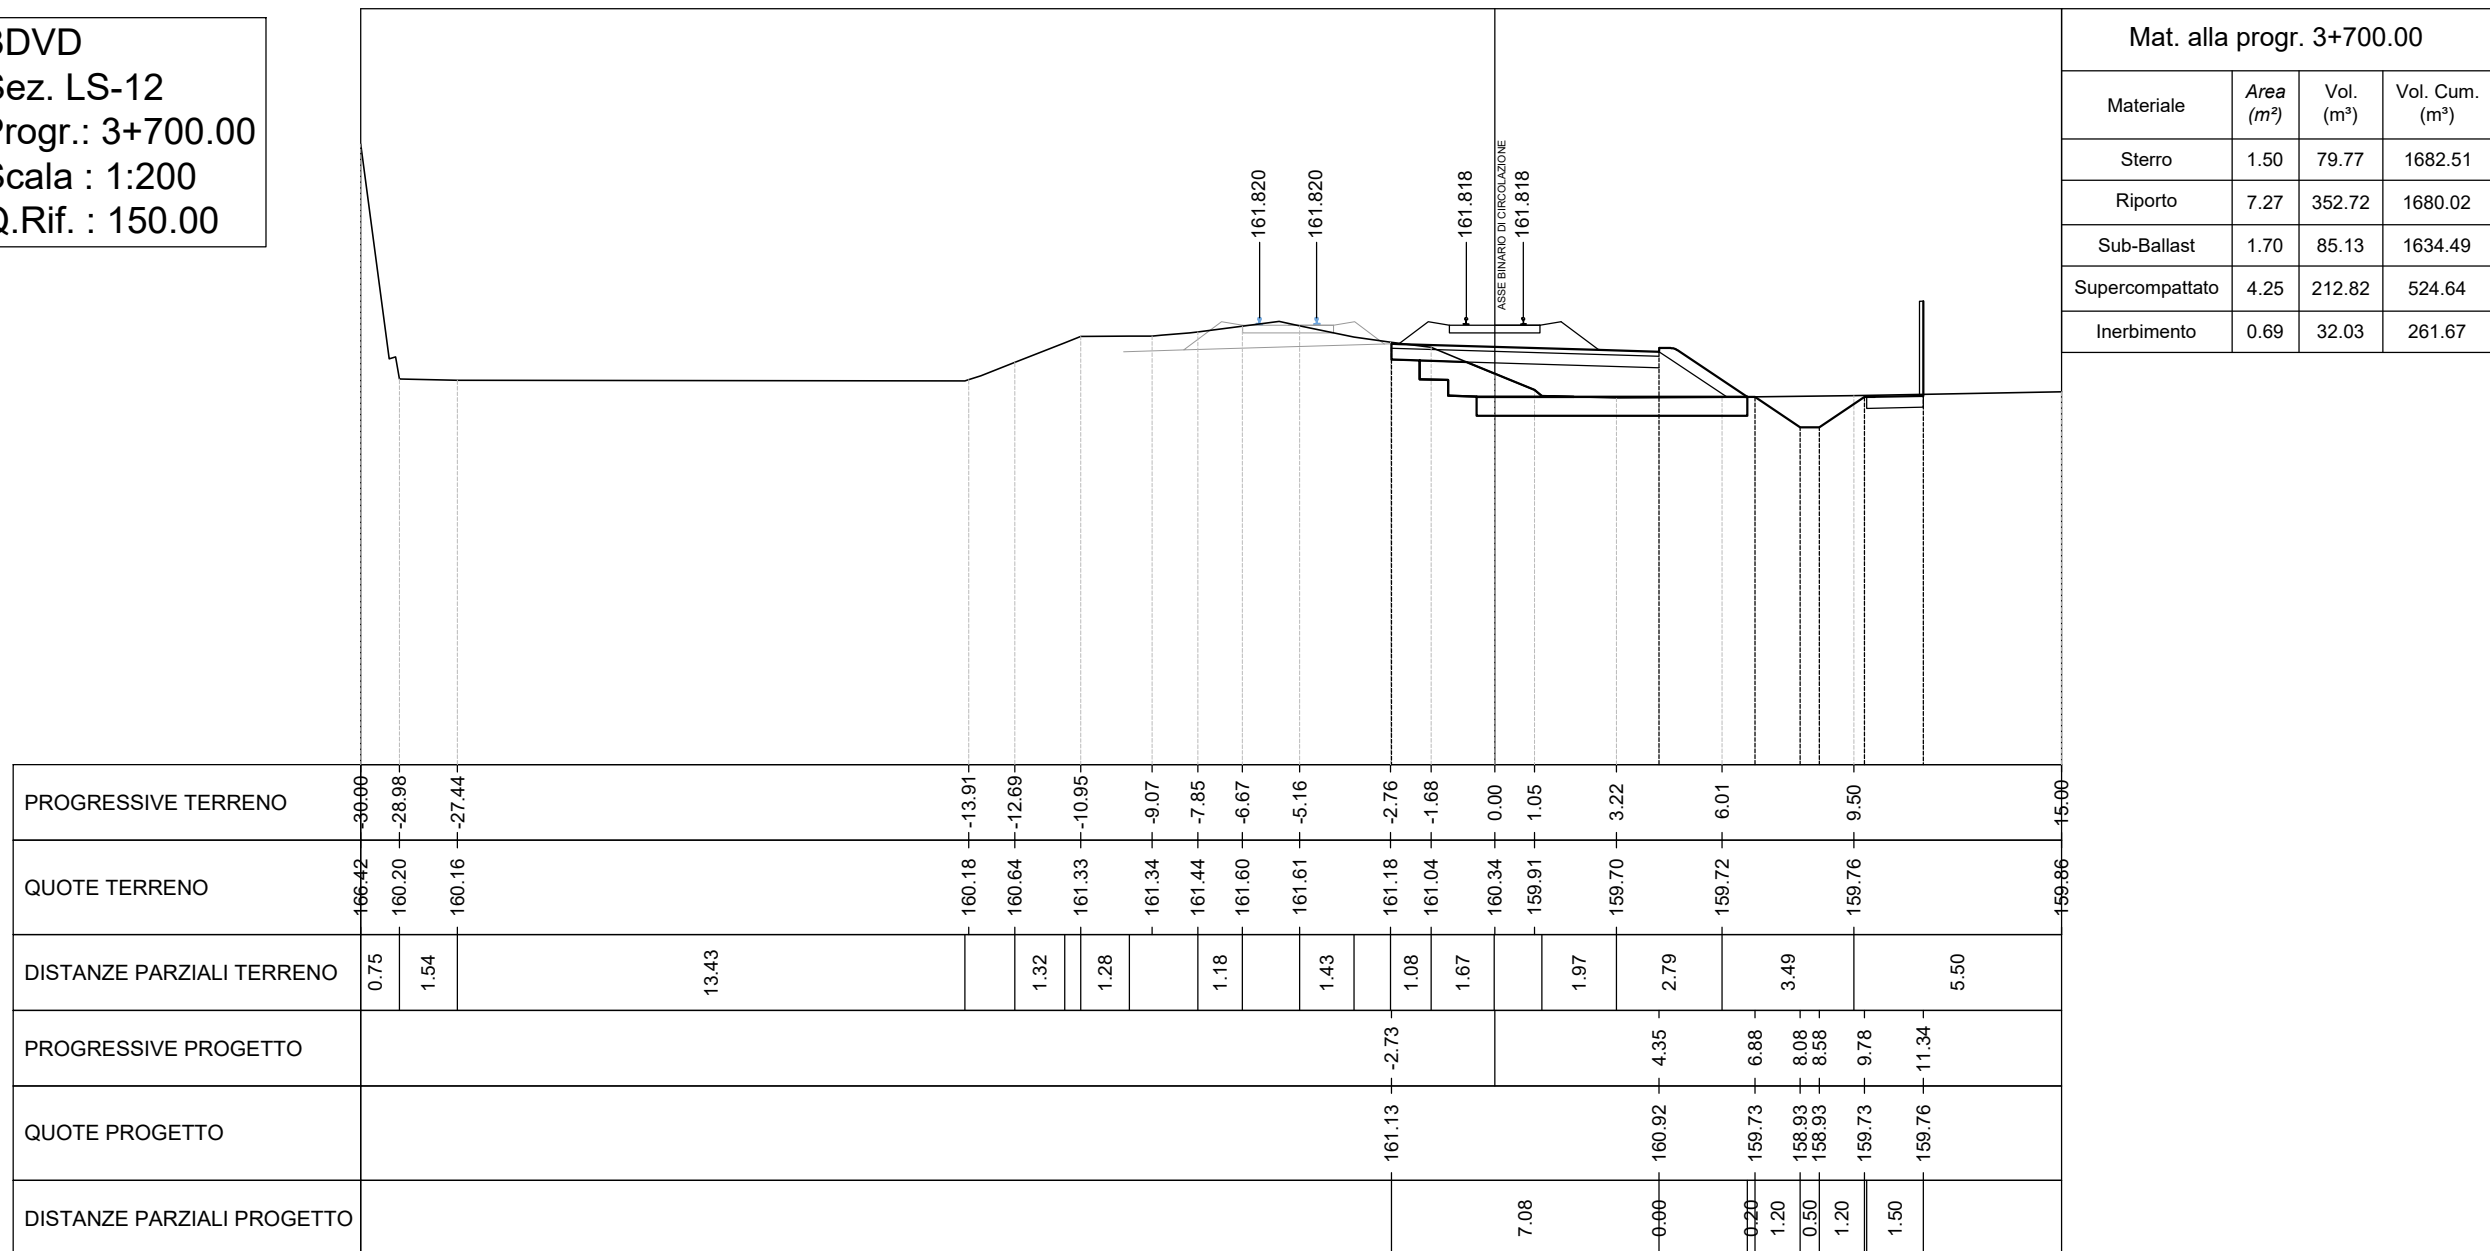


BDVD
Sez. LS-14
Progr.: 3+900.00
Scala : 1:200
Q.Rif. : 150.00

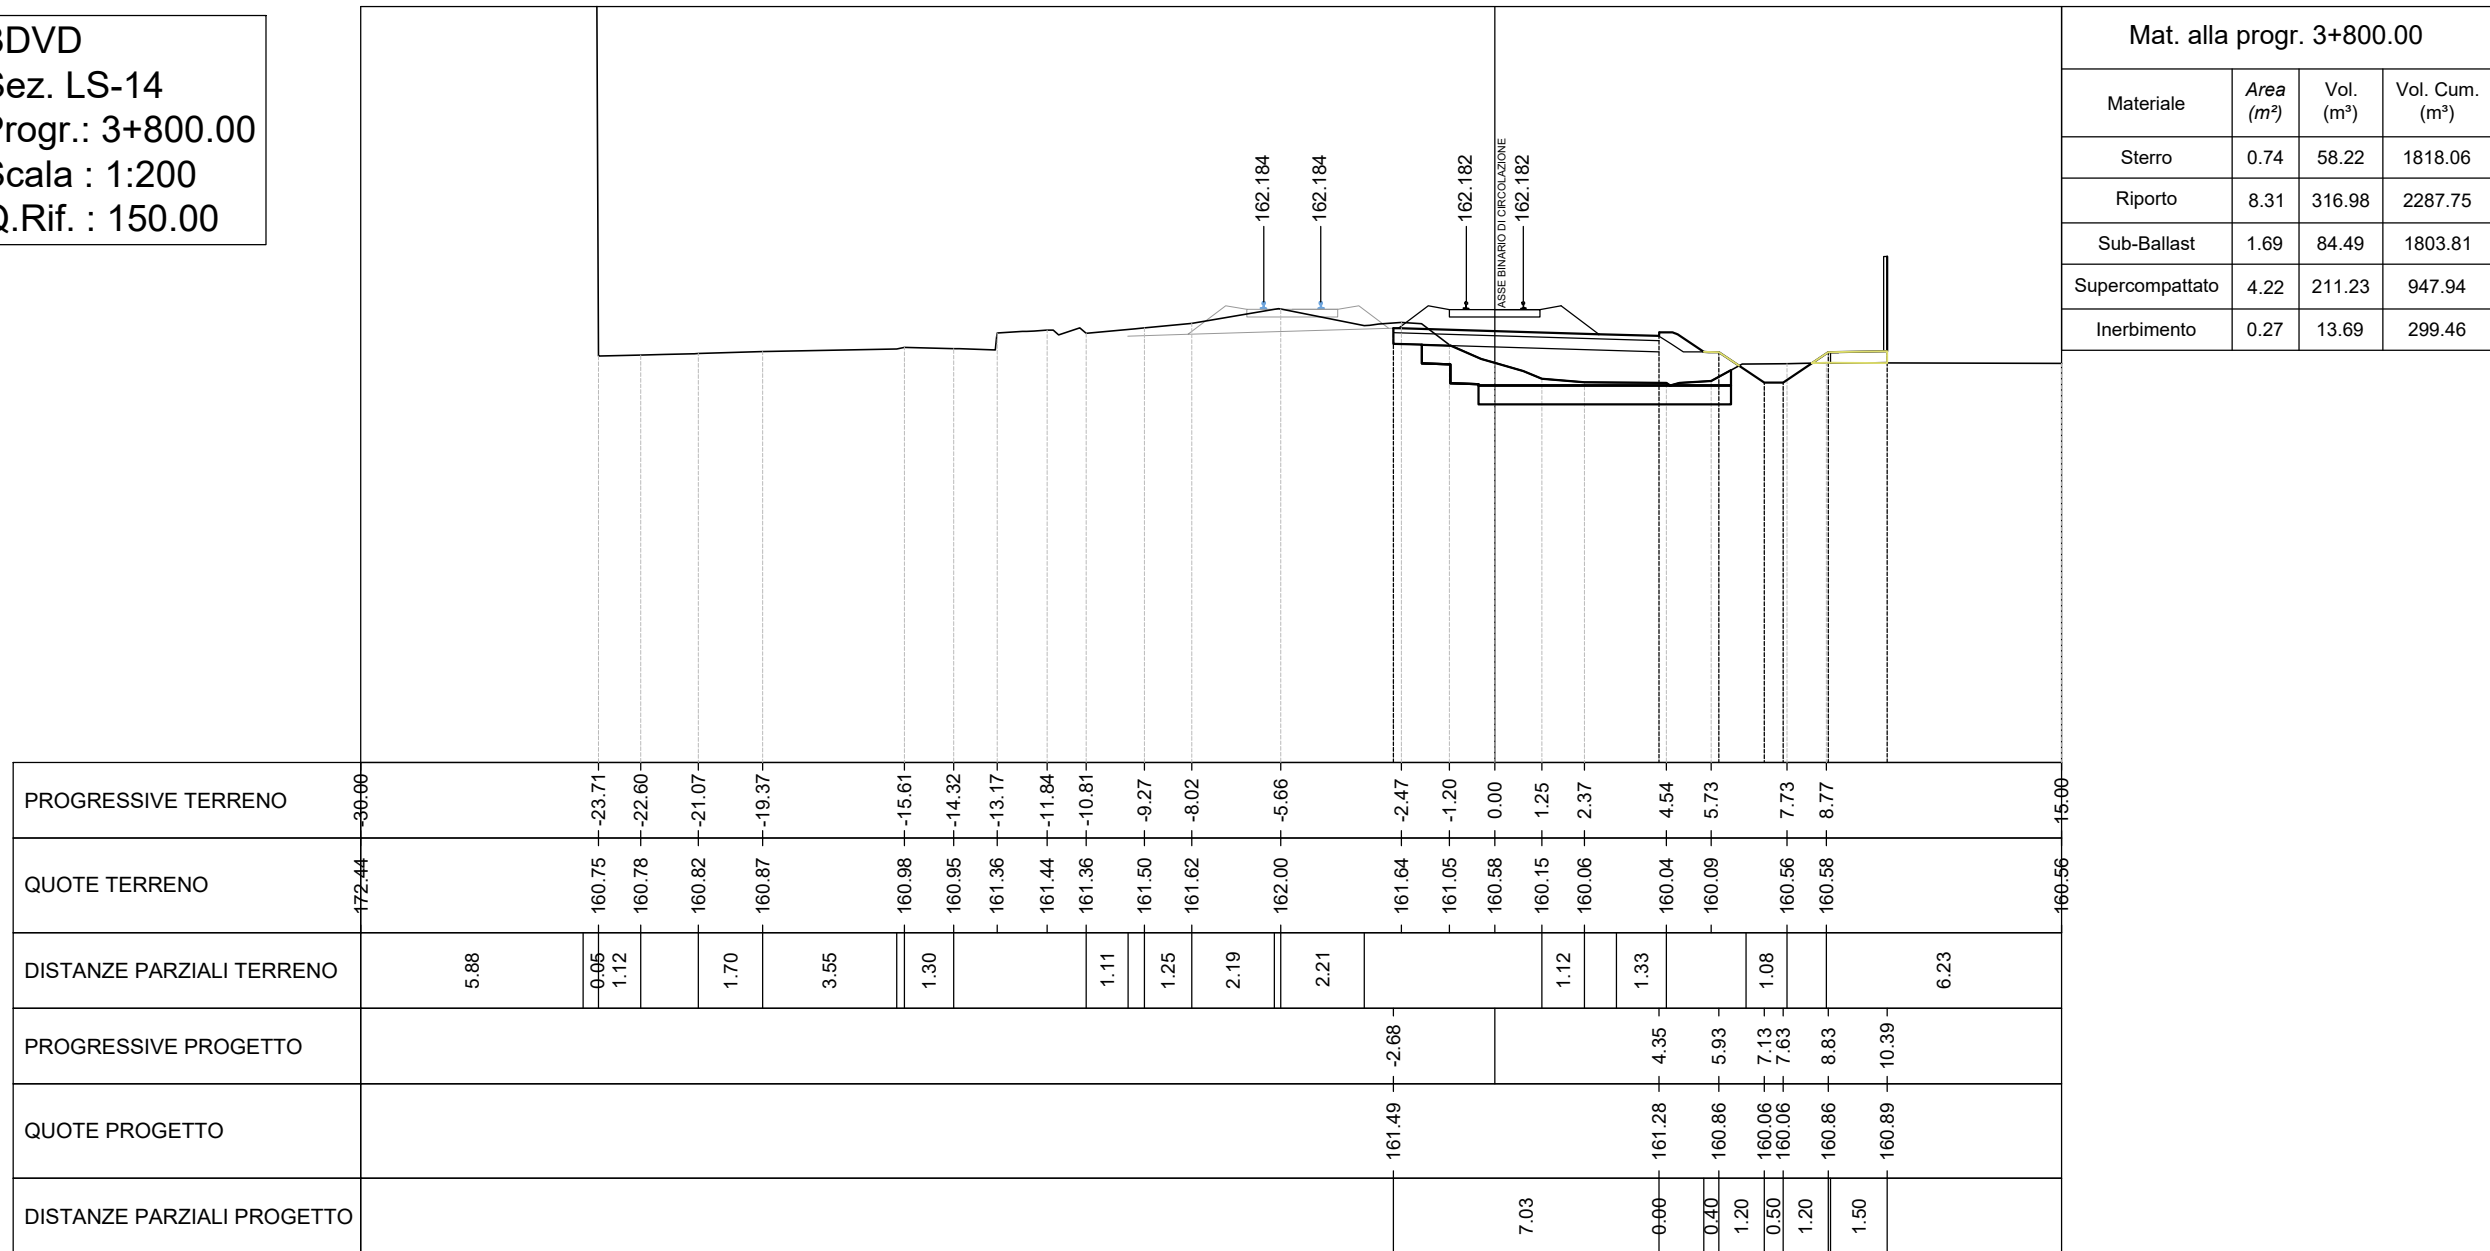

BDVD
Sez. LS-16
Progr.: 3+900.00
Scala : 1:200
Q.Rif. : 150.00

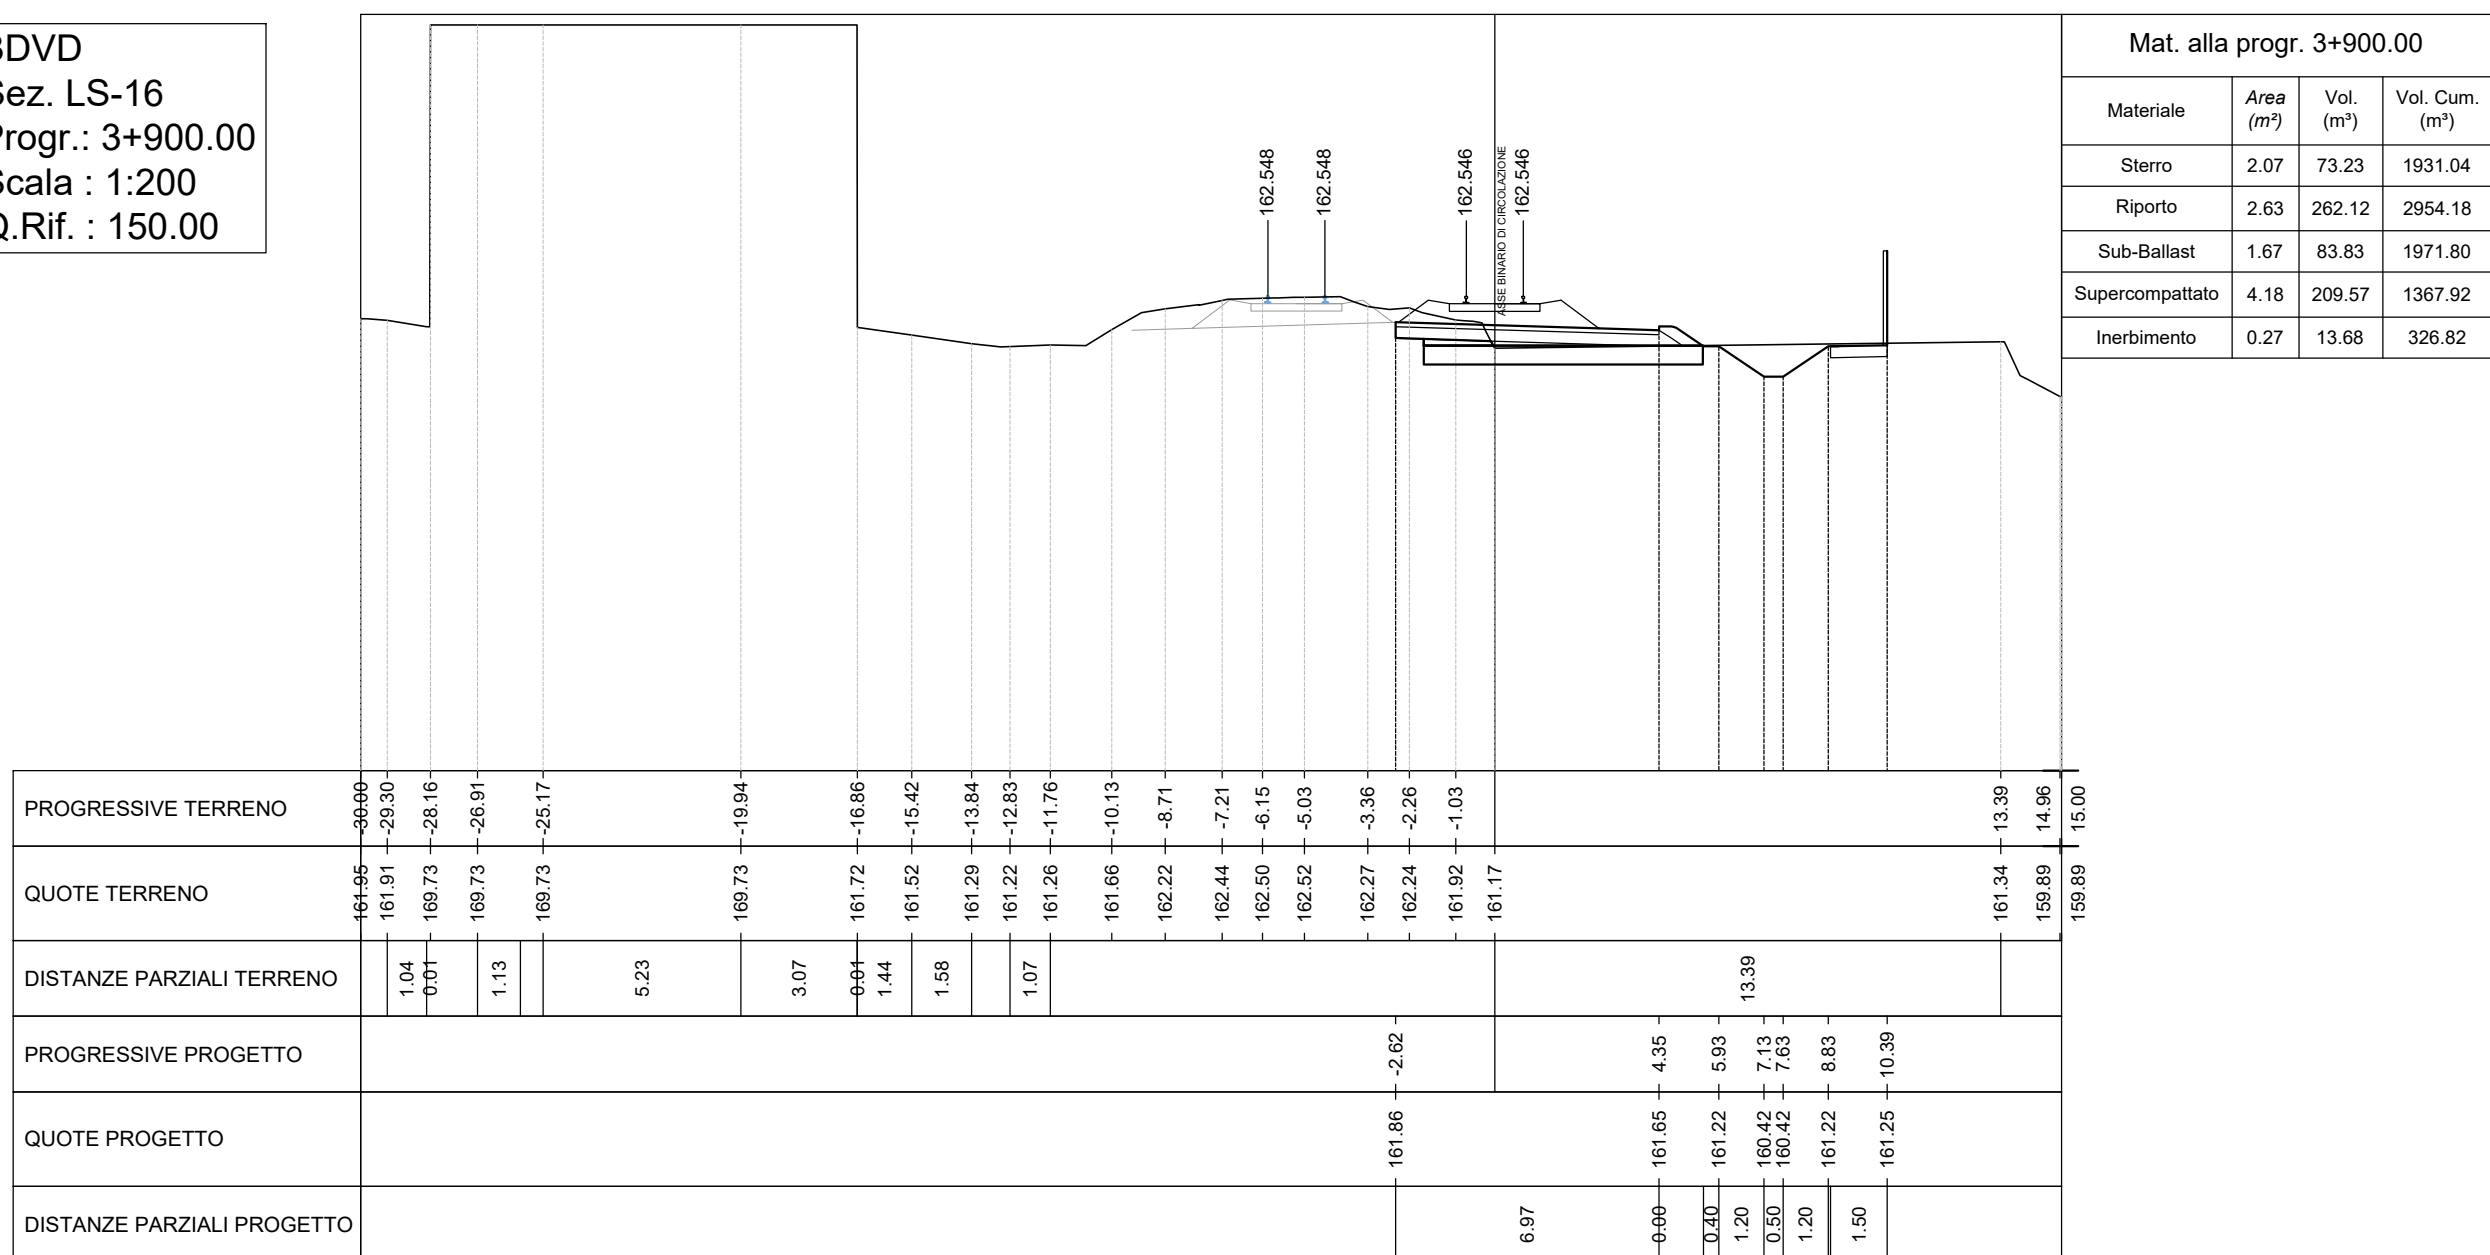

KEY-PLAN

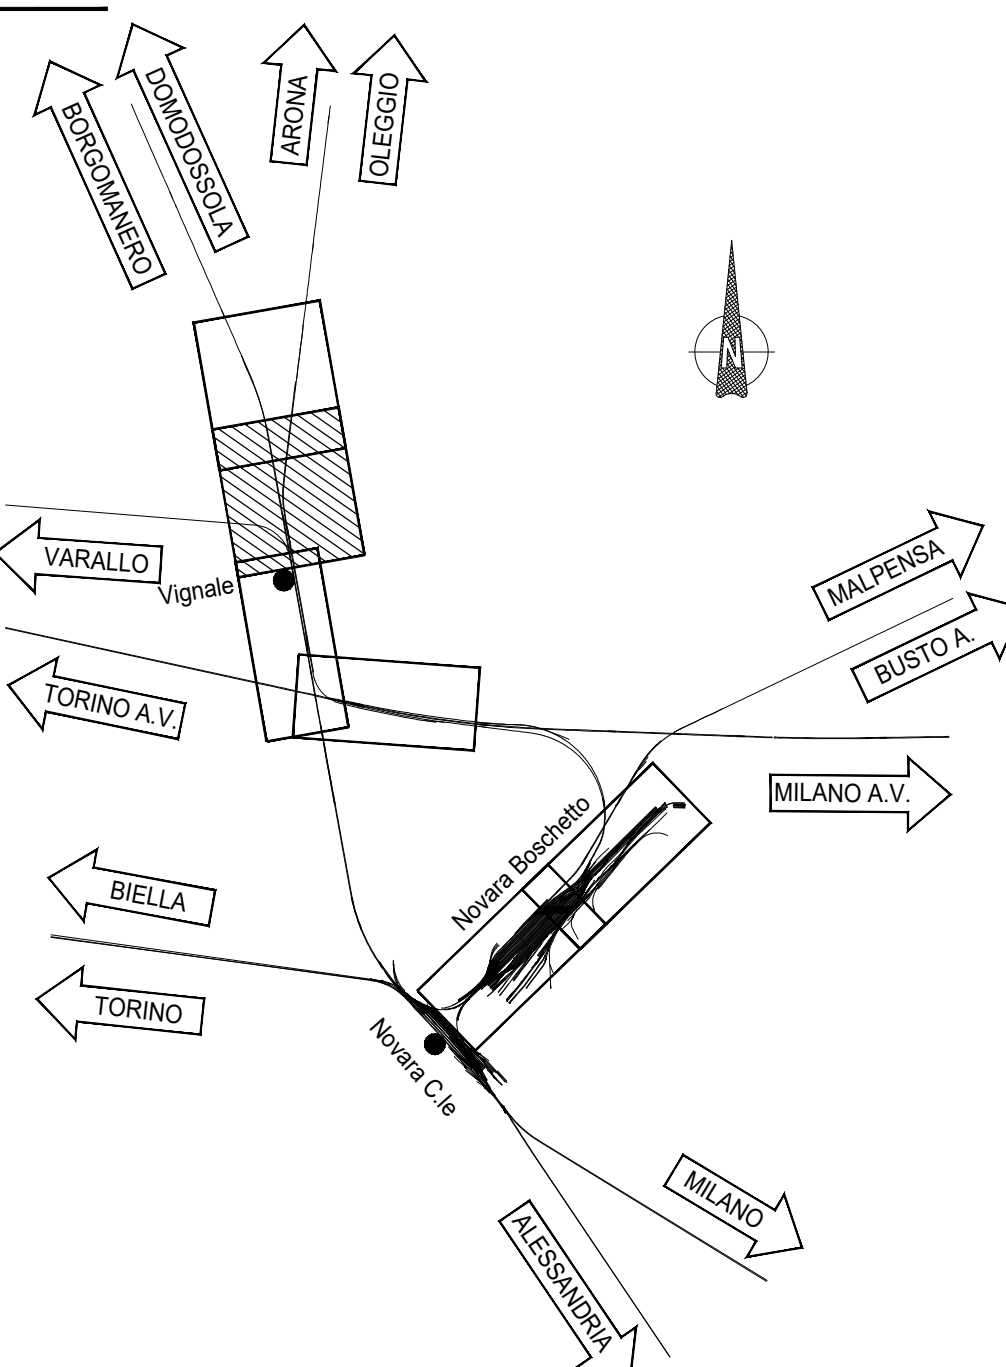

COMMITTENTE:



PROGETTAZIONE:



PROGETTO DEFINITIVO

NODO DI NOVARA 1ª FASE PRG DI NOVARA BOSCHETTO

CORPO STRADALE FERROVIARIO Sezioni trasversali e sezioni tipo Tav. 13/17 - BDVD e VIAR

Rev.	Descrizione	Redatto	Data	Verificato	Data	Approvato	Data	Autorizzato	Data
A	Emissione esecutiva	A. Ingels	Maggio 2021	M. Millesimo	Maggio 2021	E. Pinone	Maggio 2021	G. Danelli	Maggio 2021

File: NM0Y00011WRC50000013A.DWG n. Elab.: 1200