




BDVD
Sez. LS-17
Progr.: 3+950.00
Scala : 1:200
Q.Rif. : 150.00

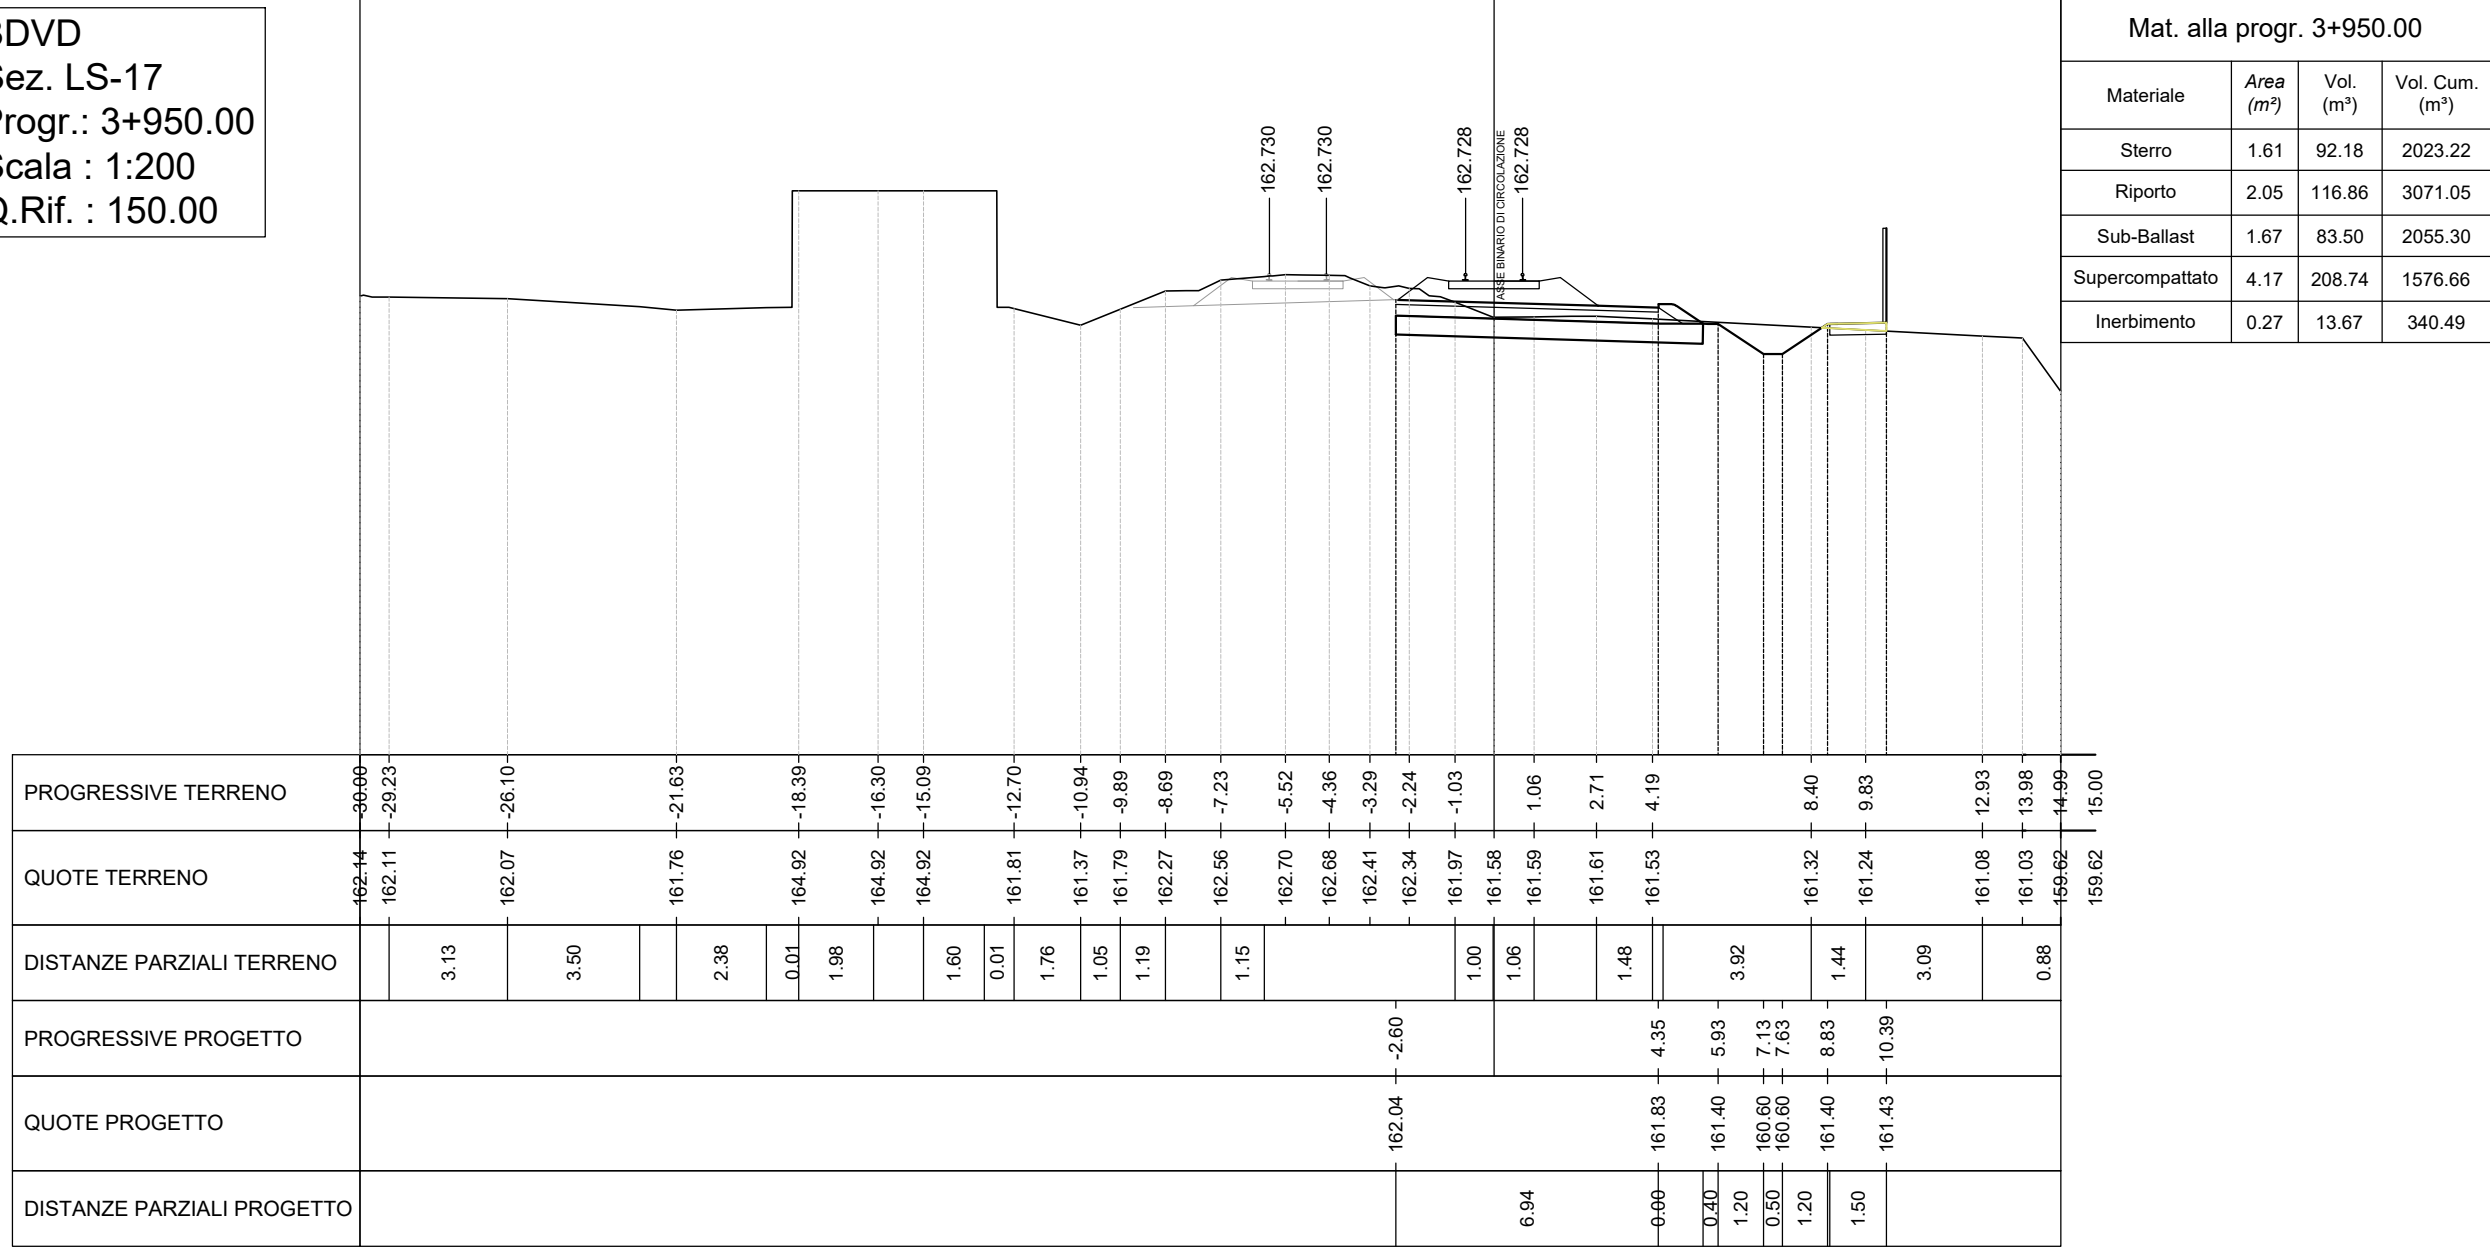


BDVD
Sez. LS-19
Progr.: 4+050.00
Scala : 1:200
Q.Rif. : 160.00

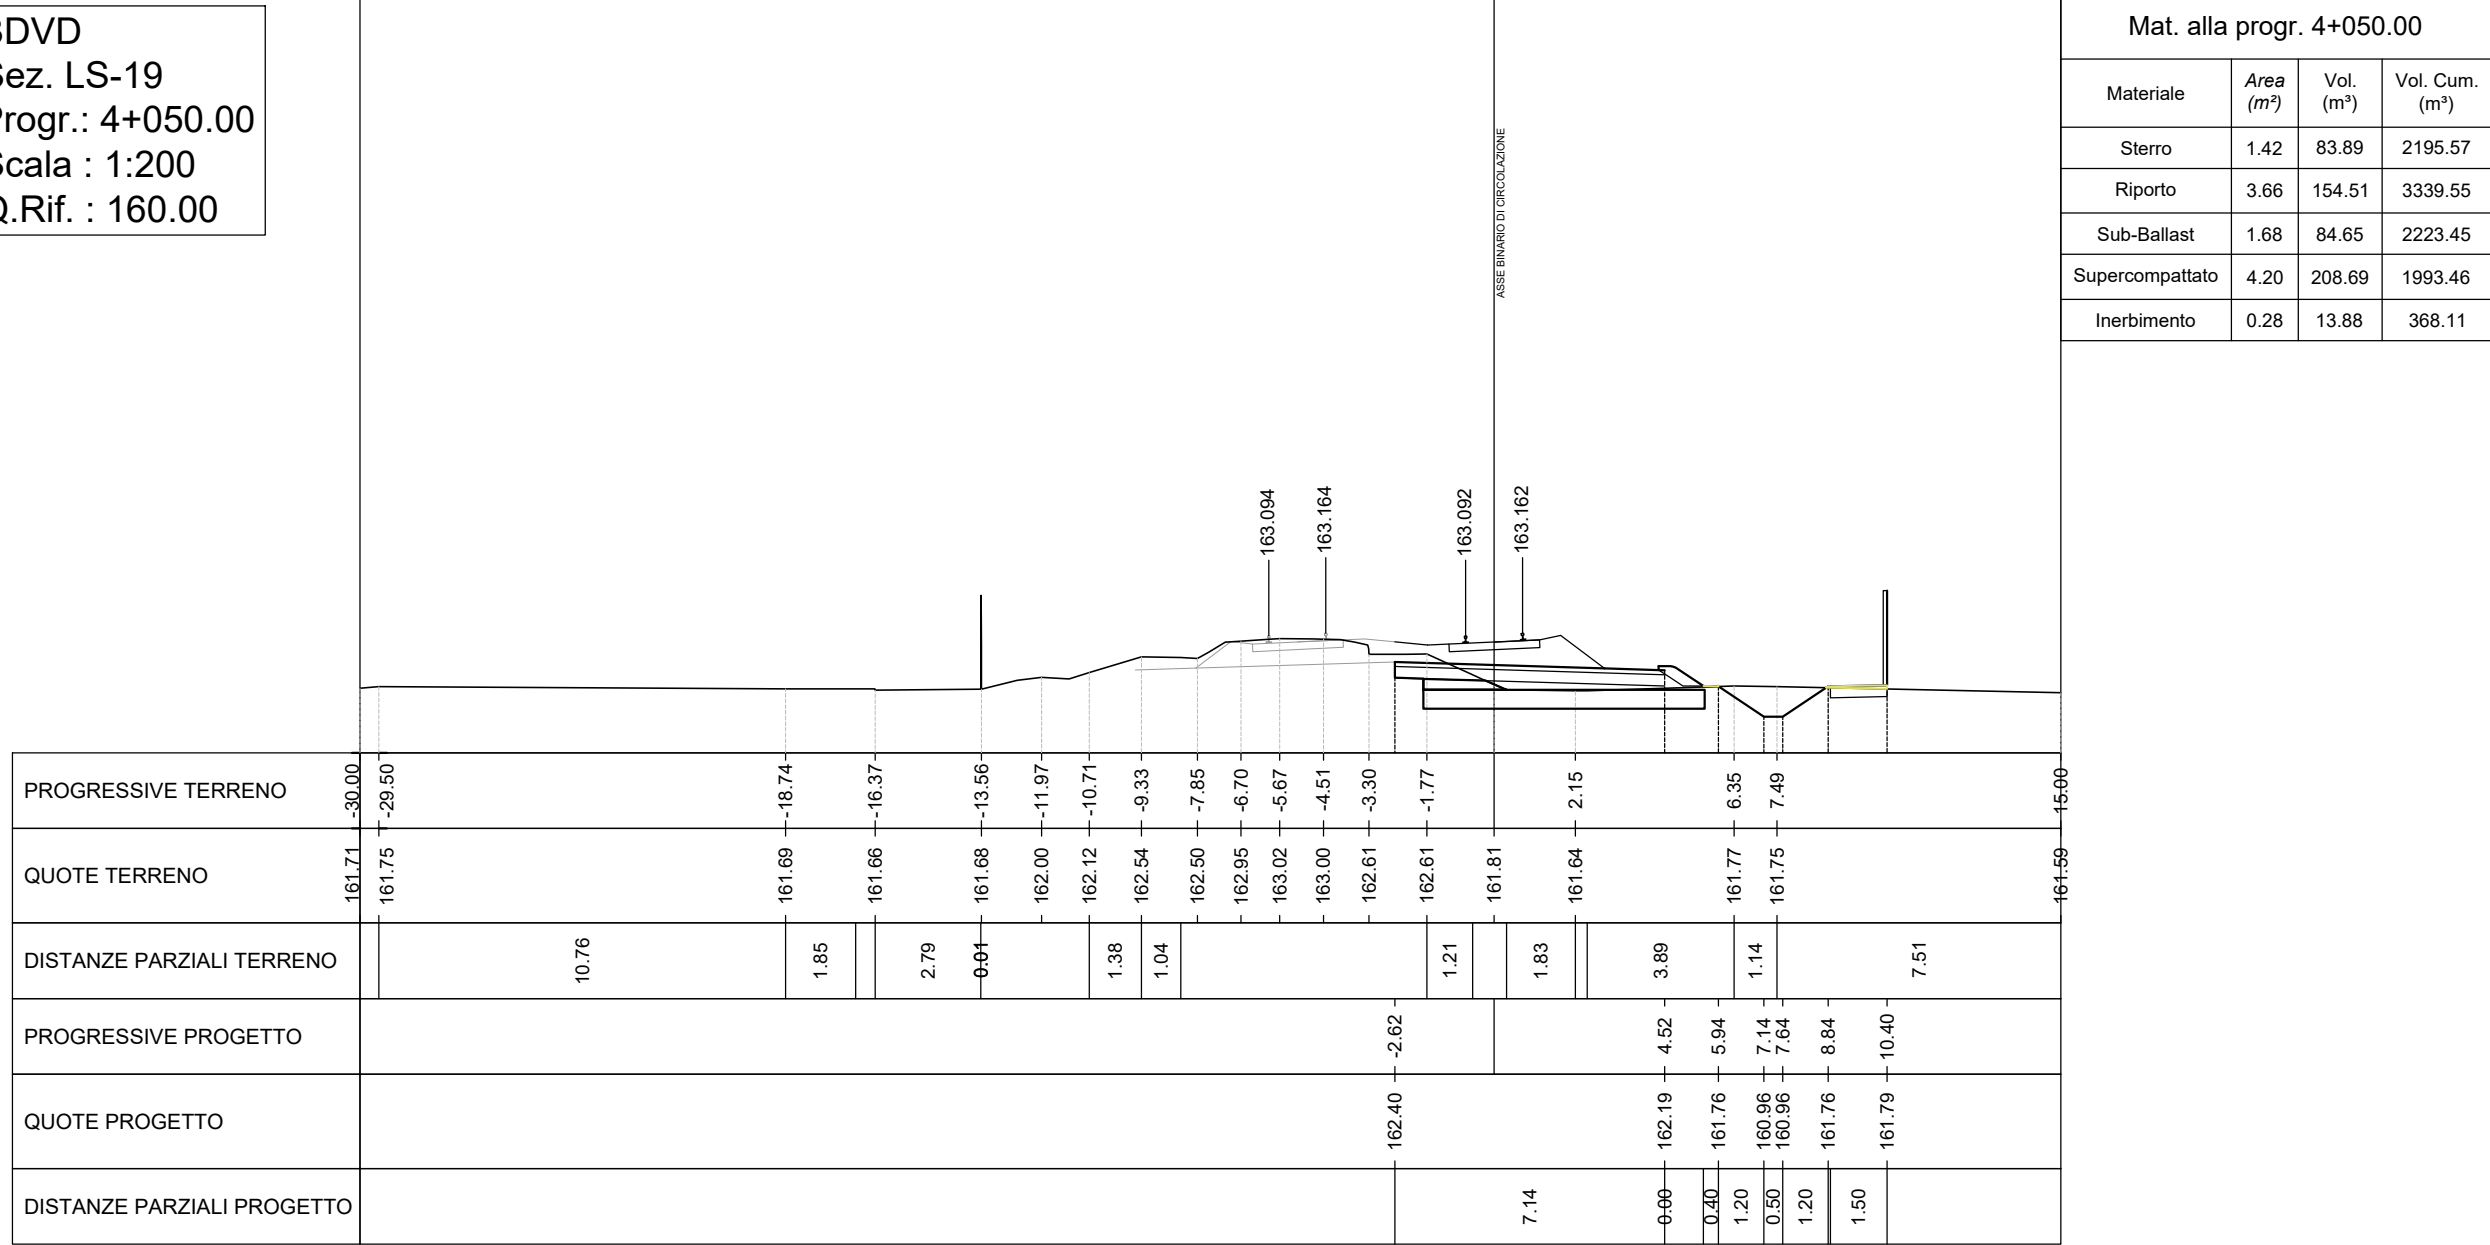


BDVD
Sez. LS-21
Progr.: 4+150.00
Scala : 1:200
Q.Rif. : 160.00

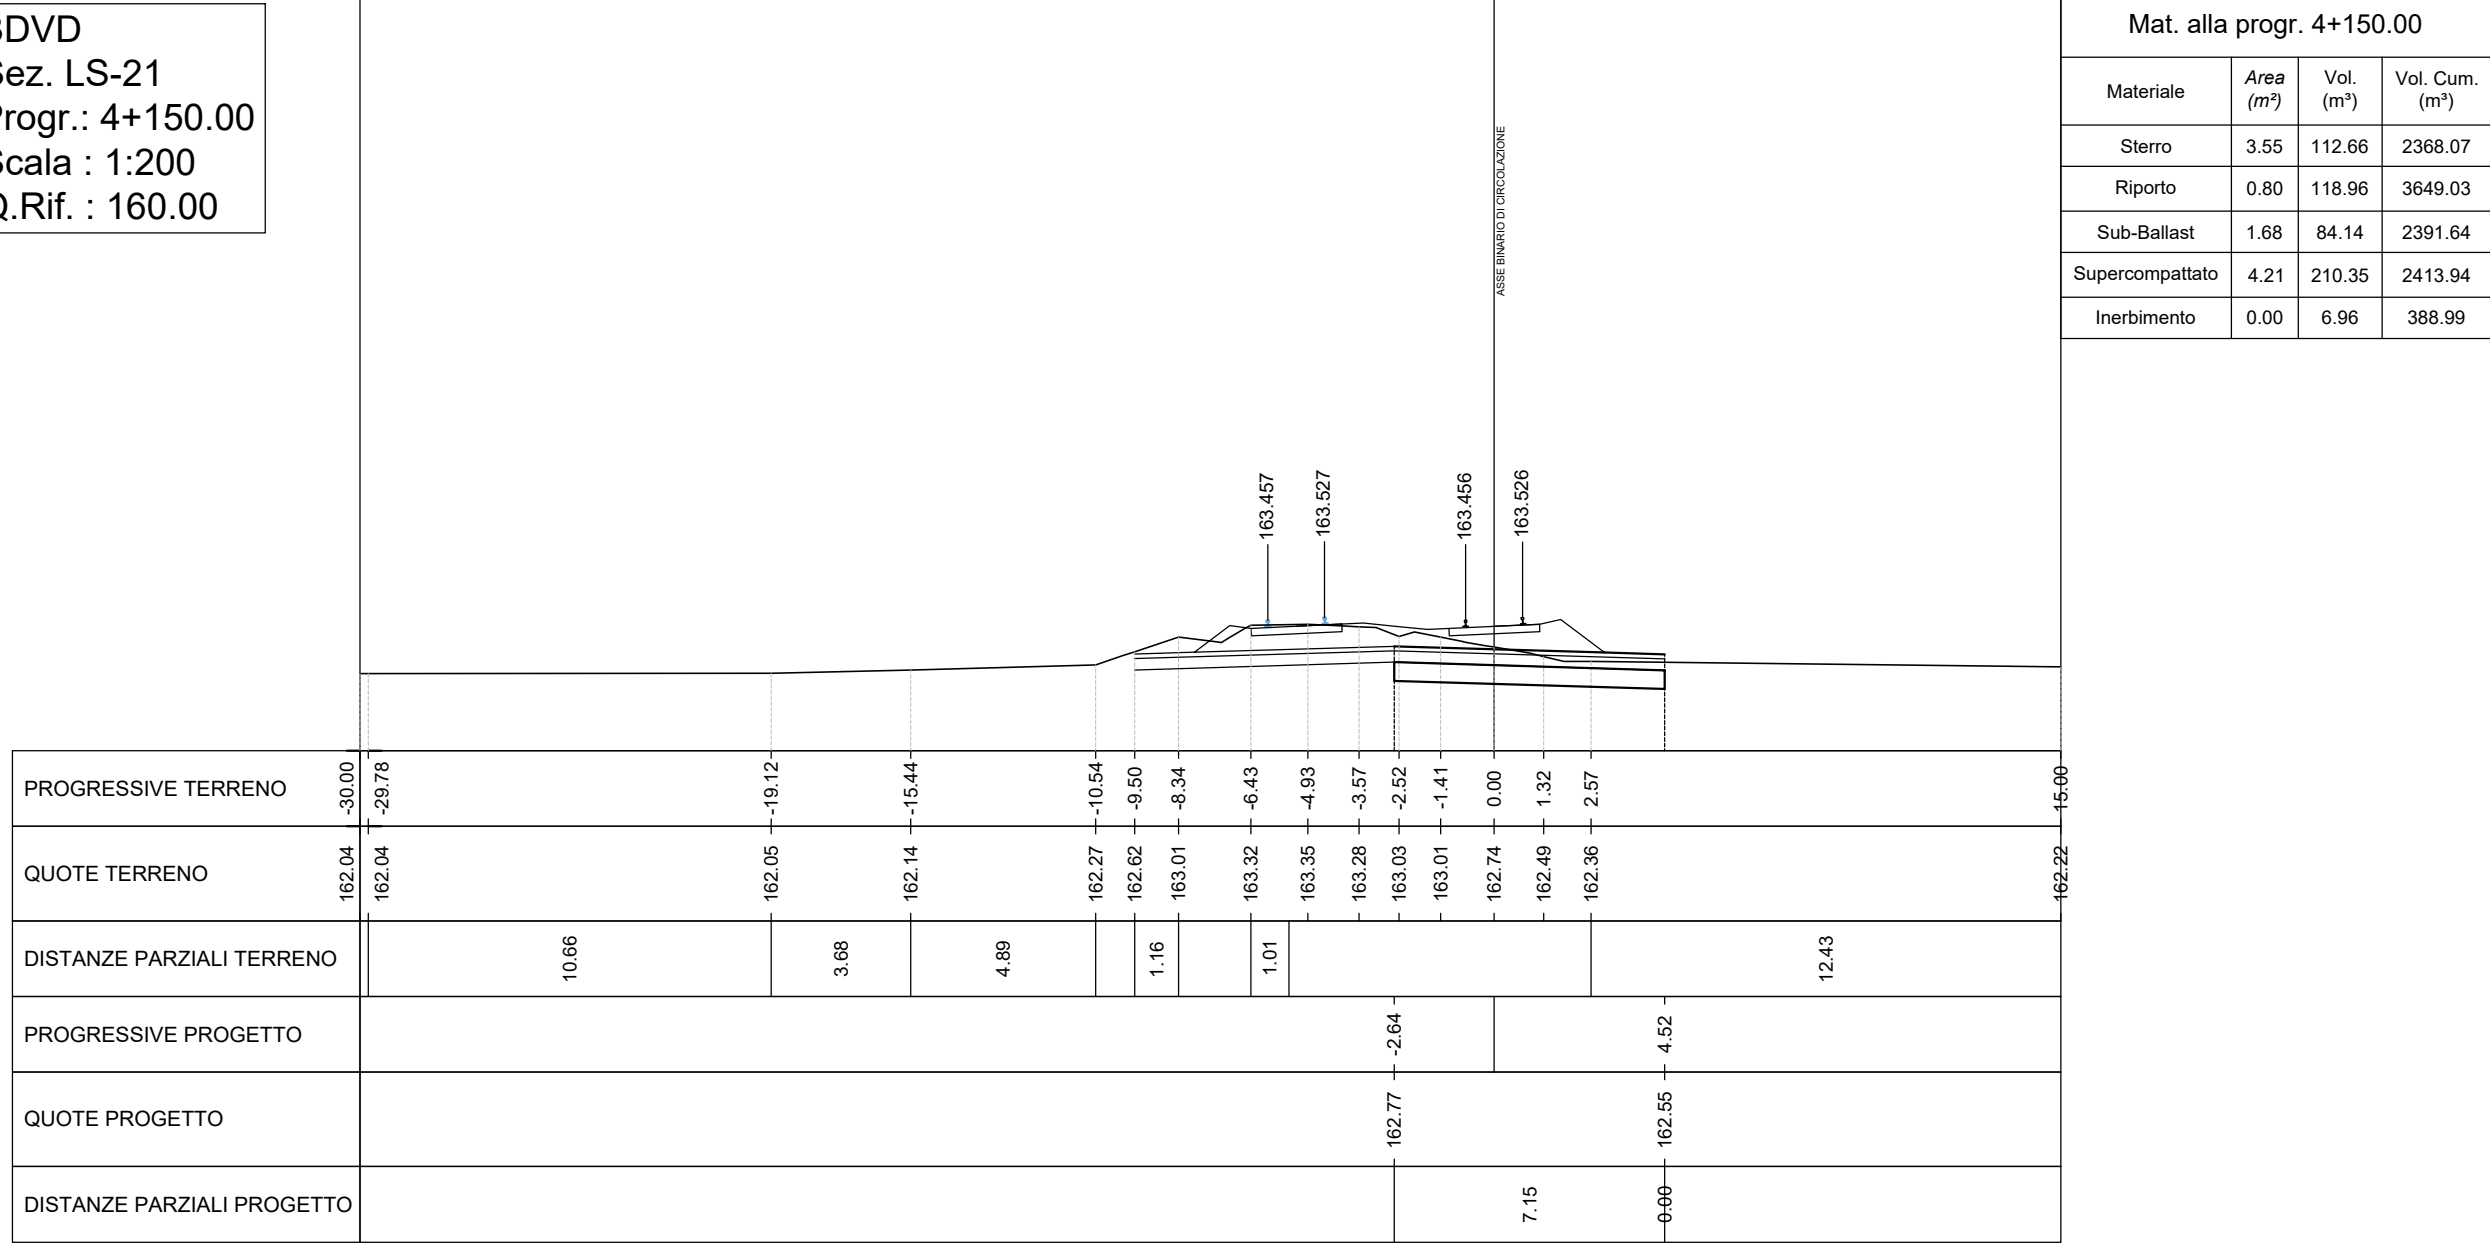


BDVD
Sez. LS-23
Progr.: 4+250.00
Scala : 1:200
Q.Rif. : 160.00

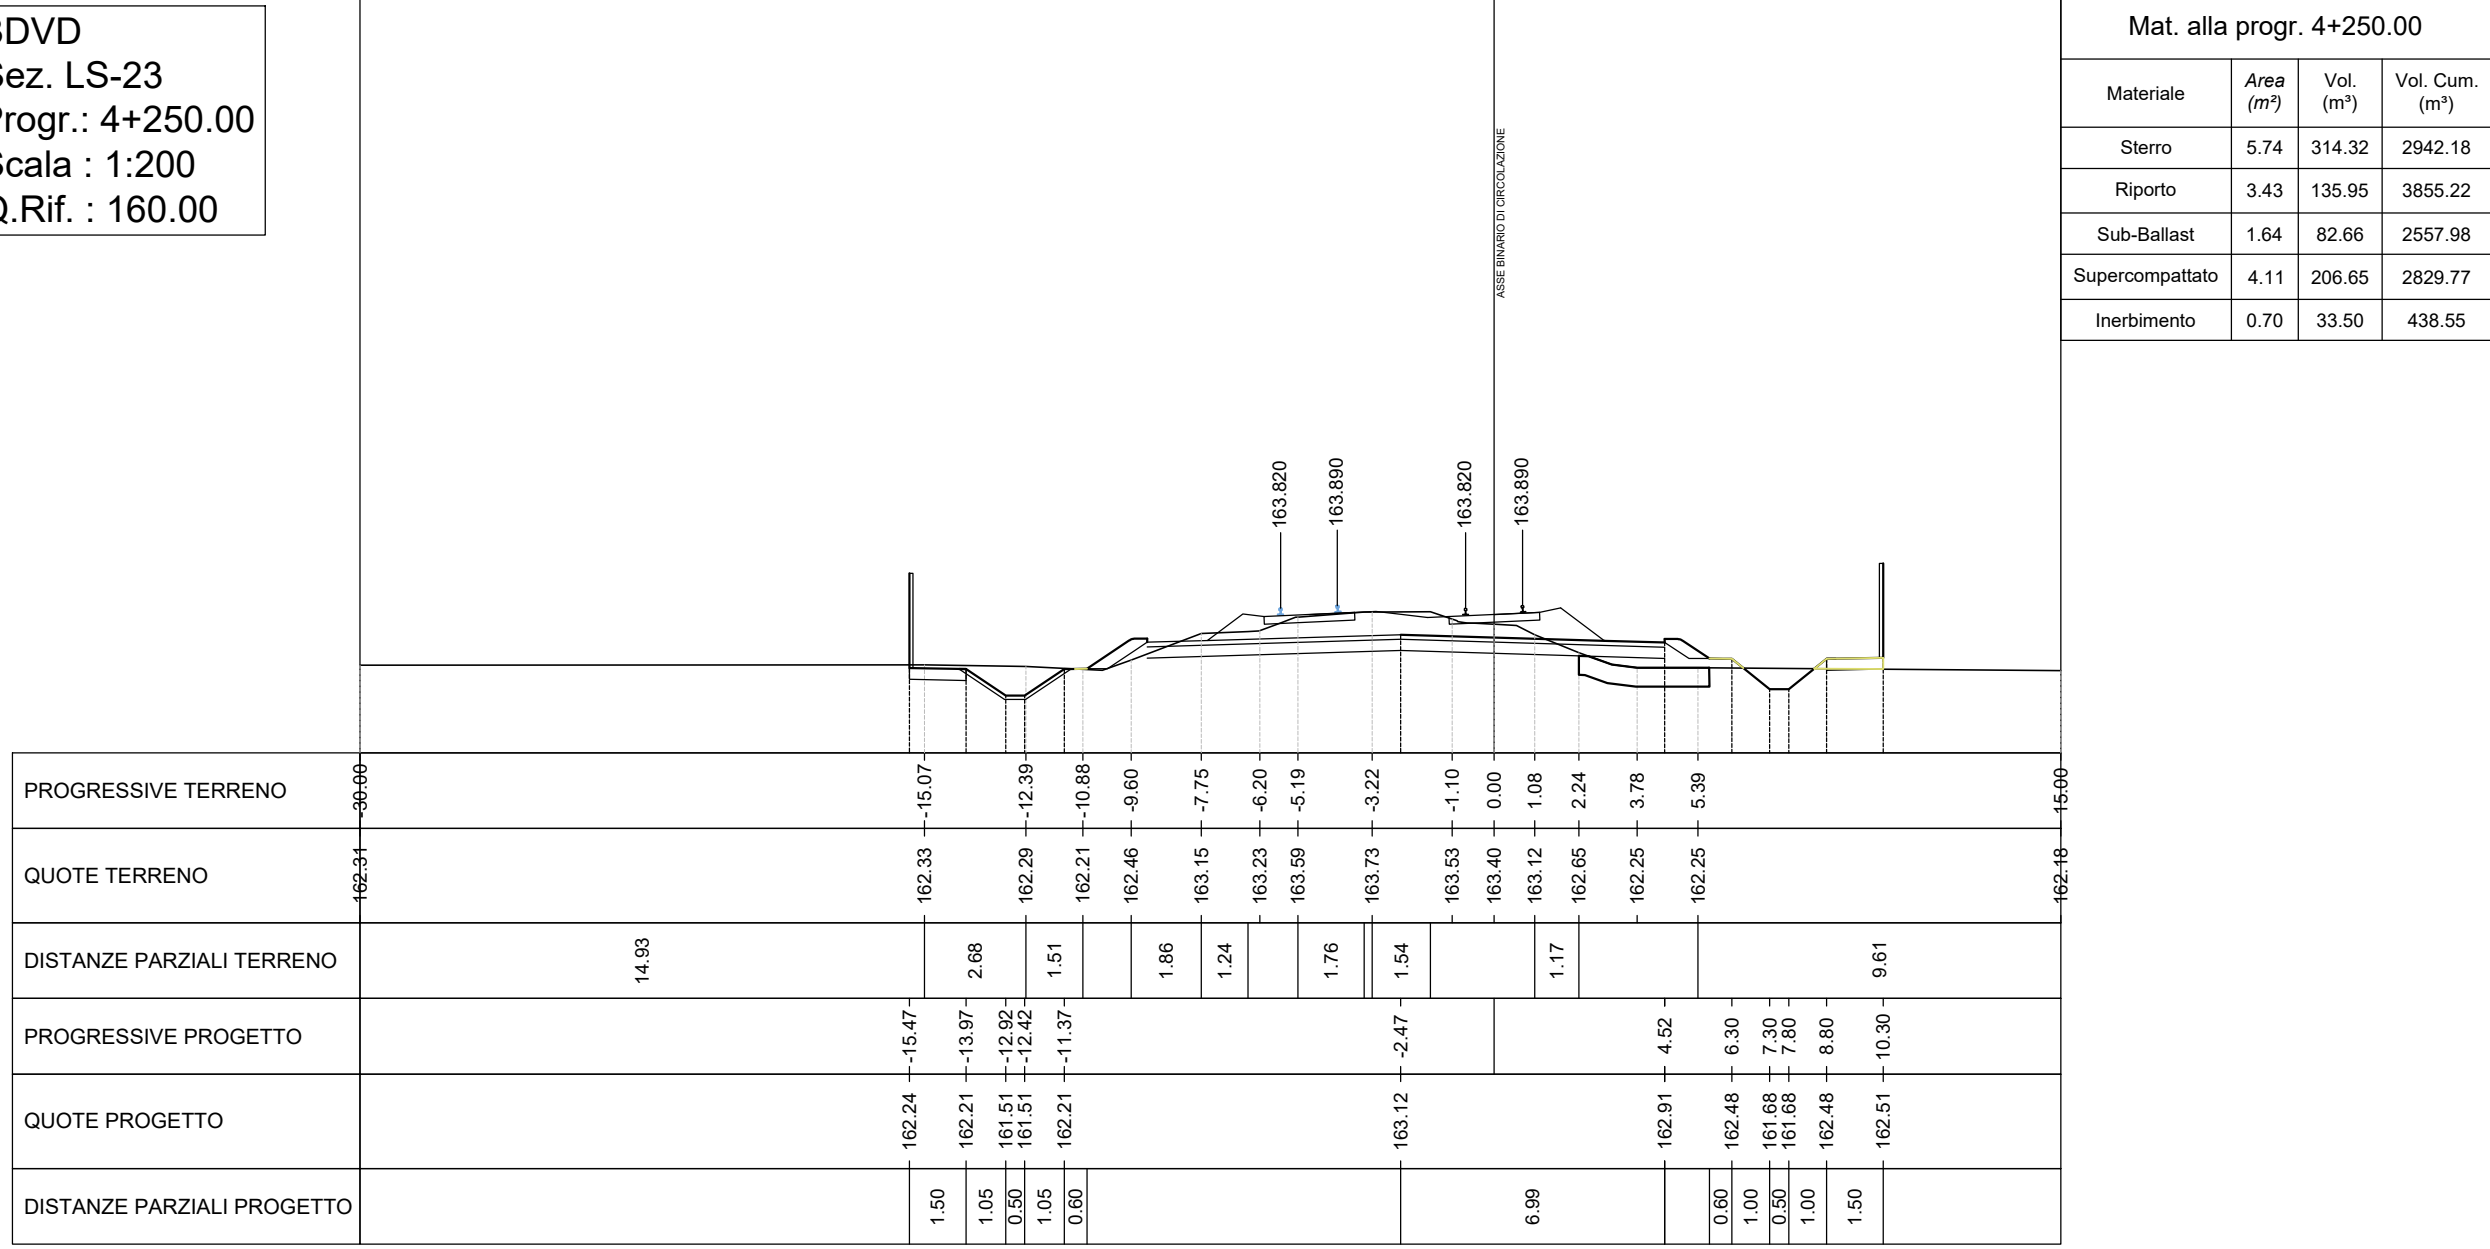


BDVD
Sez. LS-18
Progr.: 4+000.00
Scala : 1:200
Q.Rif. : 160.00

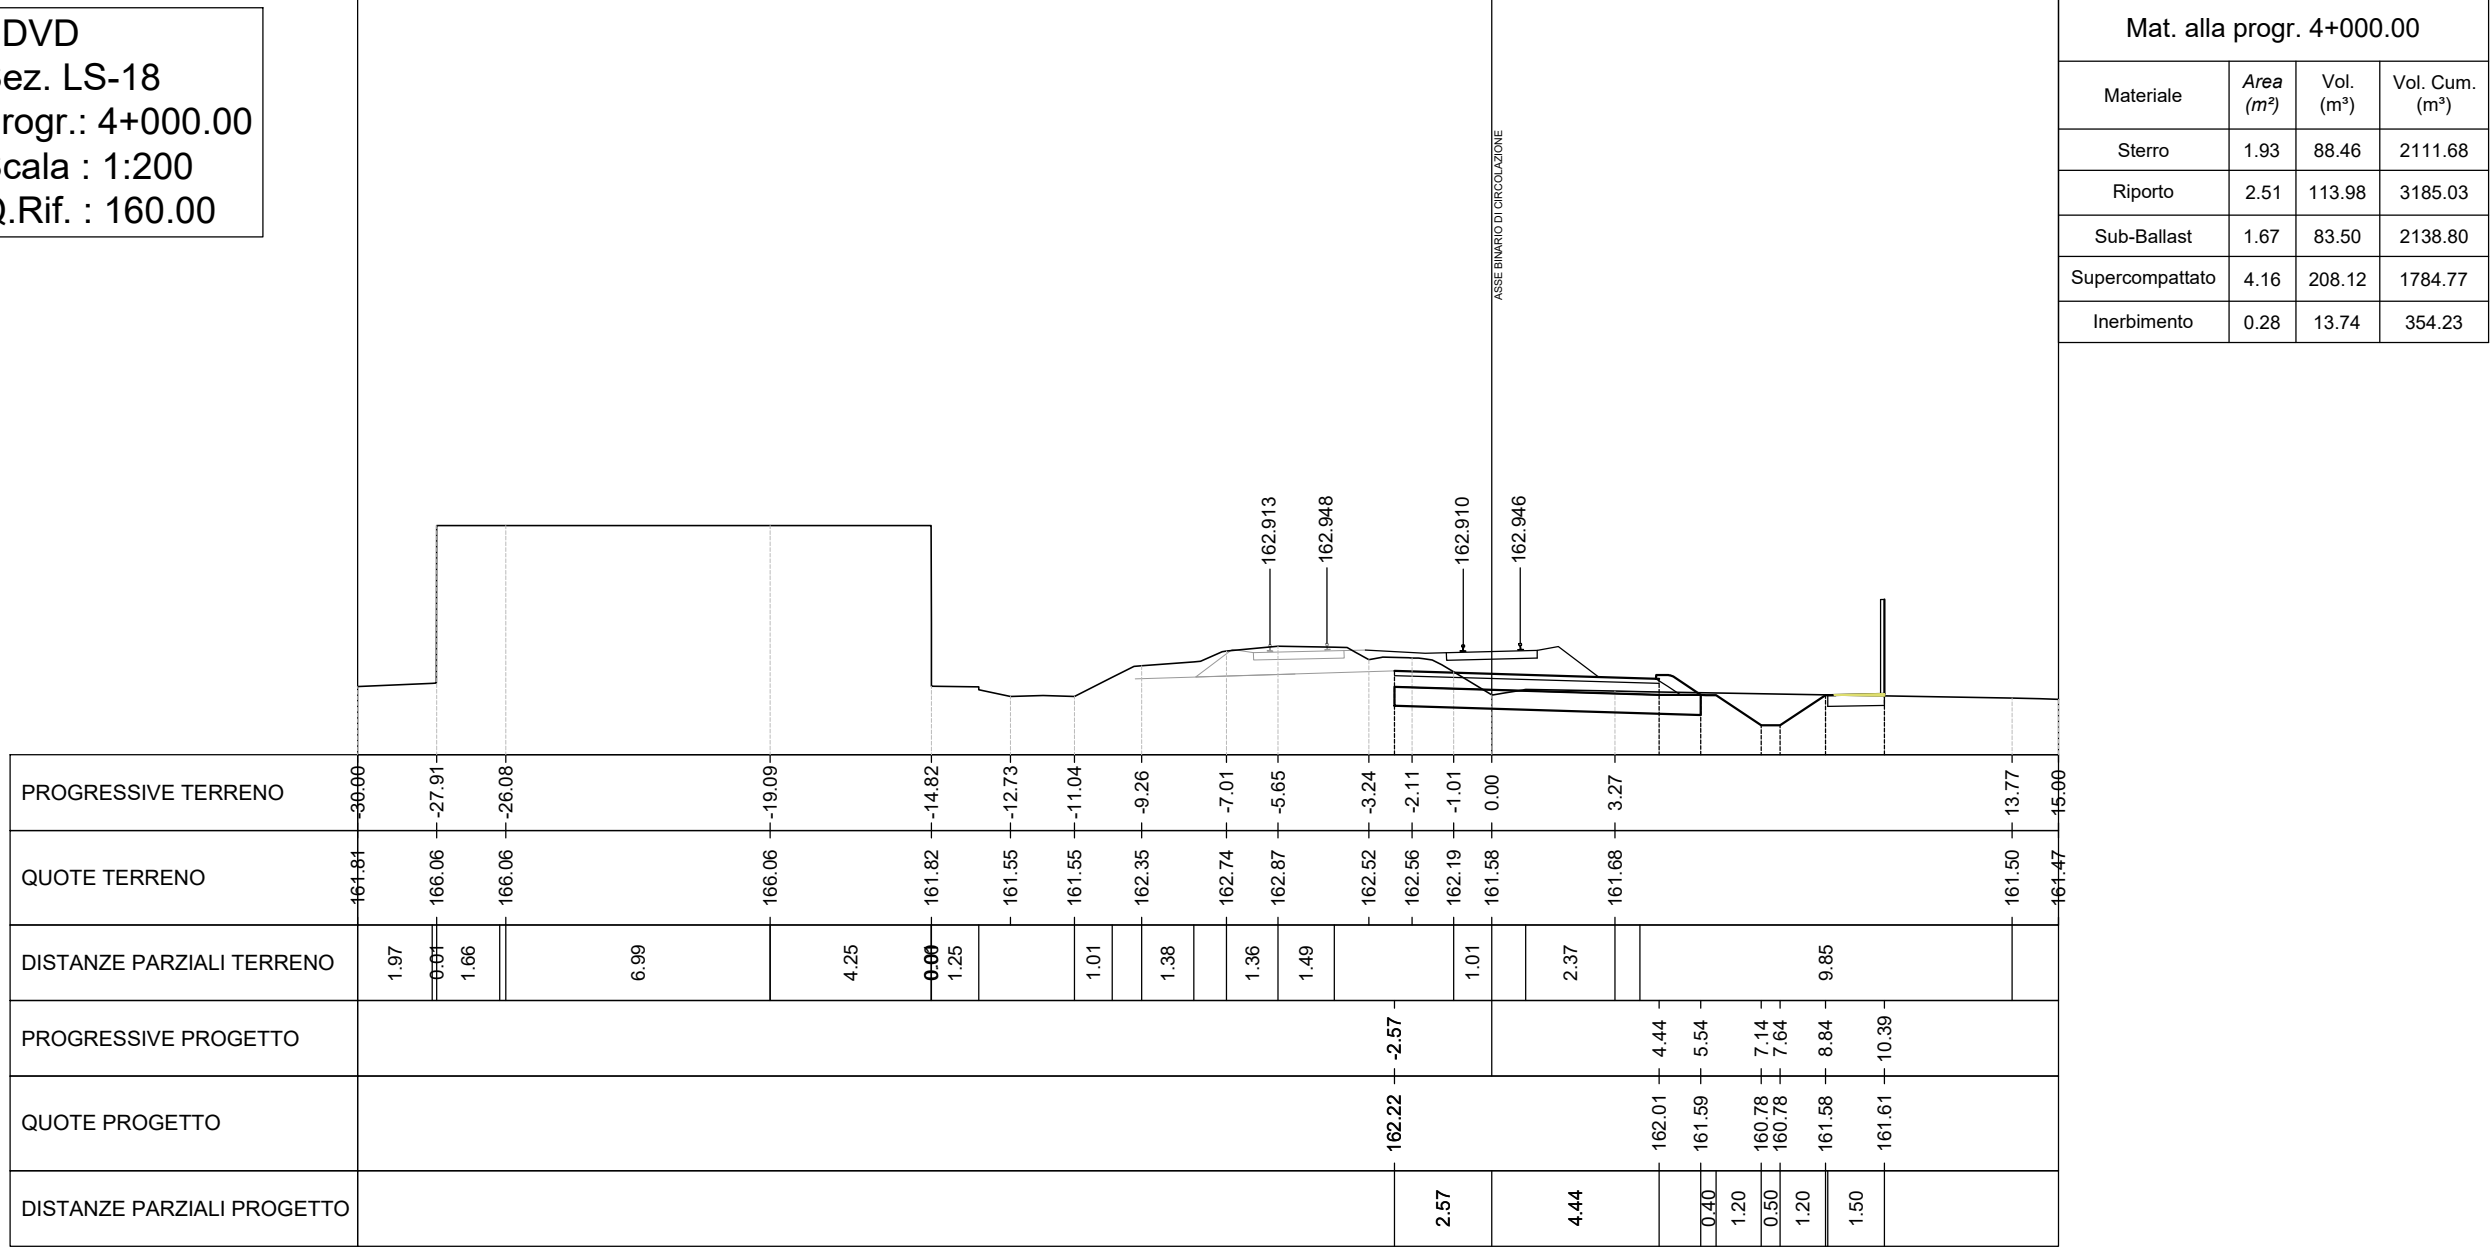


BDVD
Sez. LS-20
Progr.: 4+100.00
Scala : 1:200
Q.Rif. : 160.00

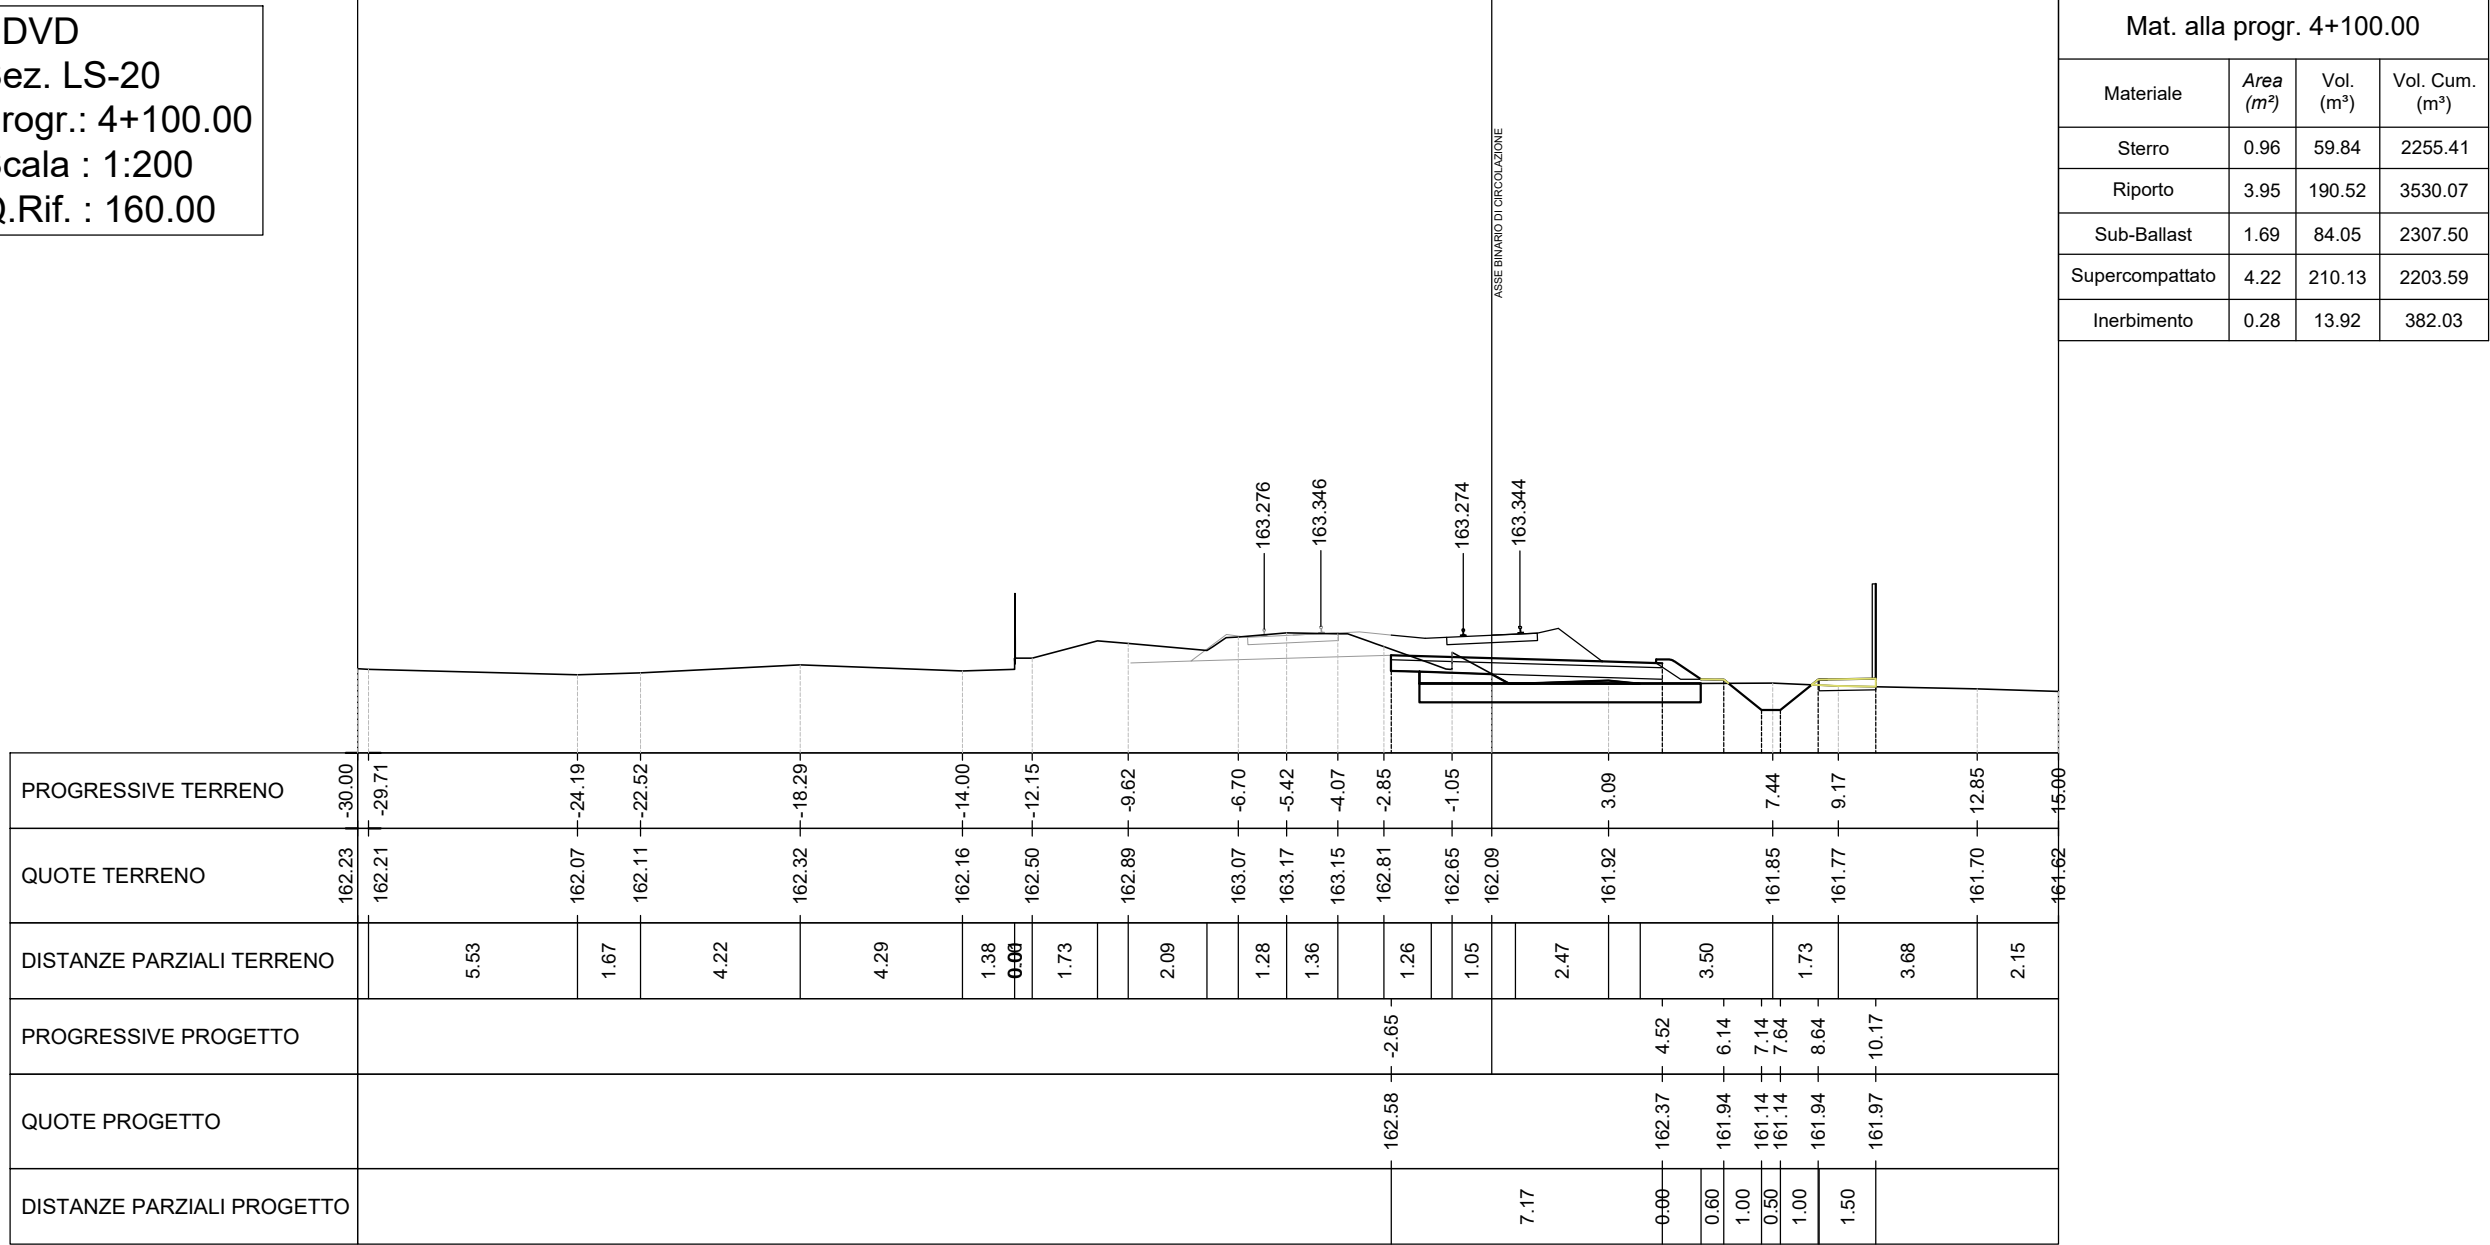


BDVD
Sez. LS-22
Progr.: 4+300.00
Scala : 1:200
Q.Rif. : 160.00

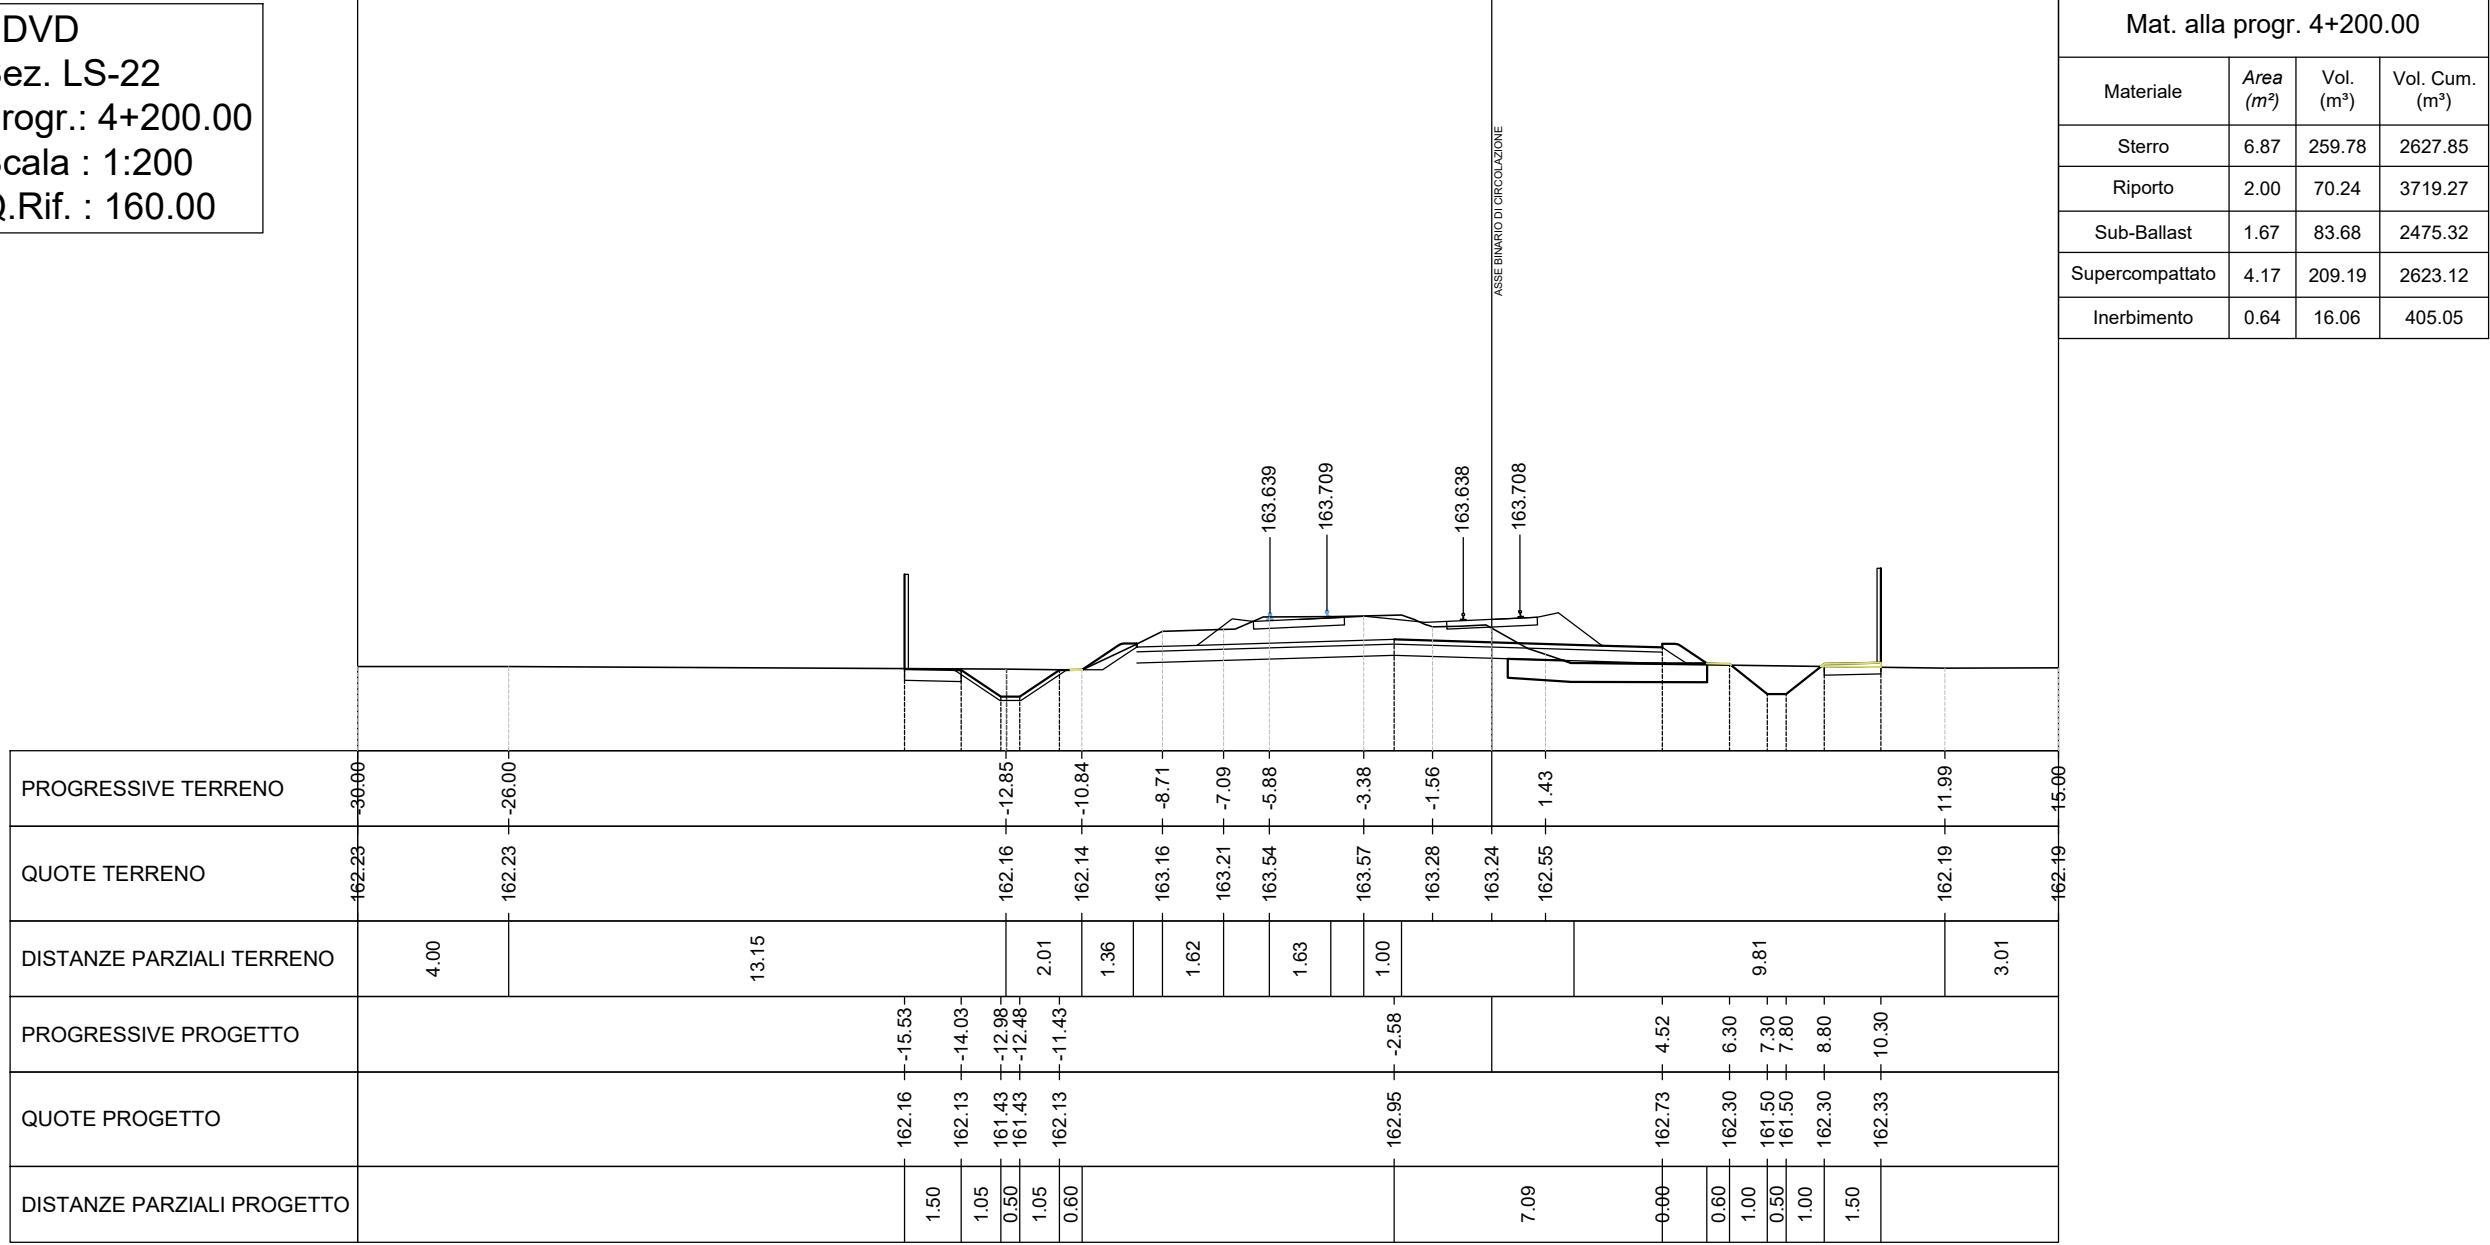

BDVD
Sez. LS-24
Progr.: 4+300.00
Scala : 1:200
Q.Rif. : 160.00

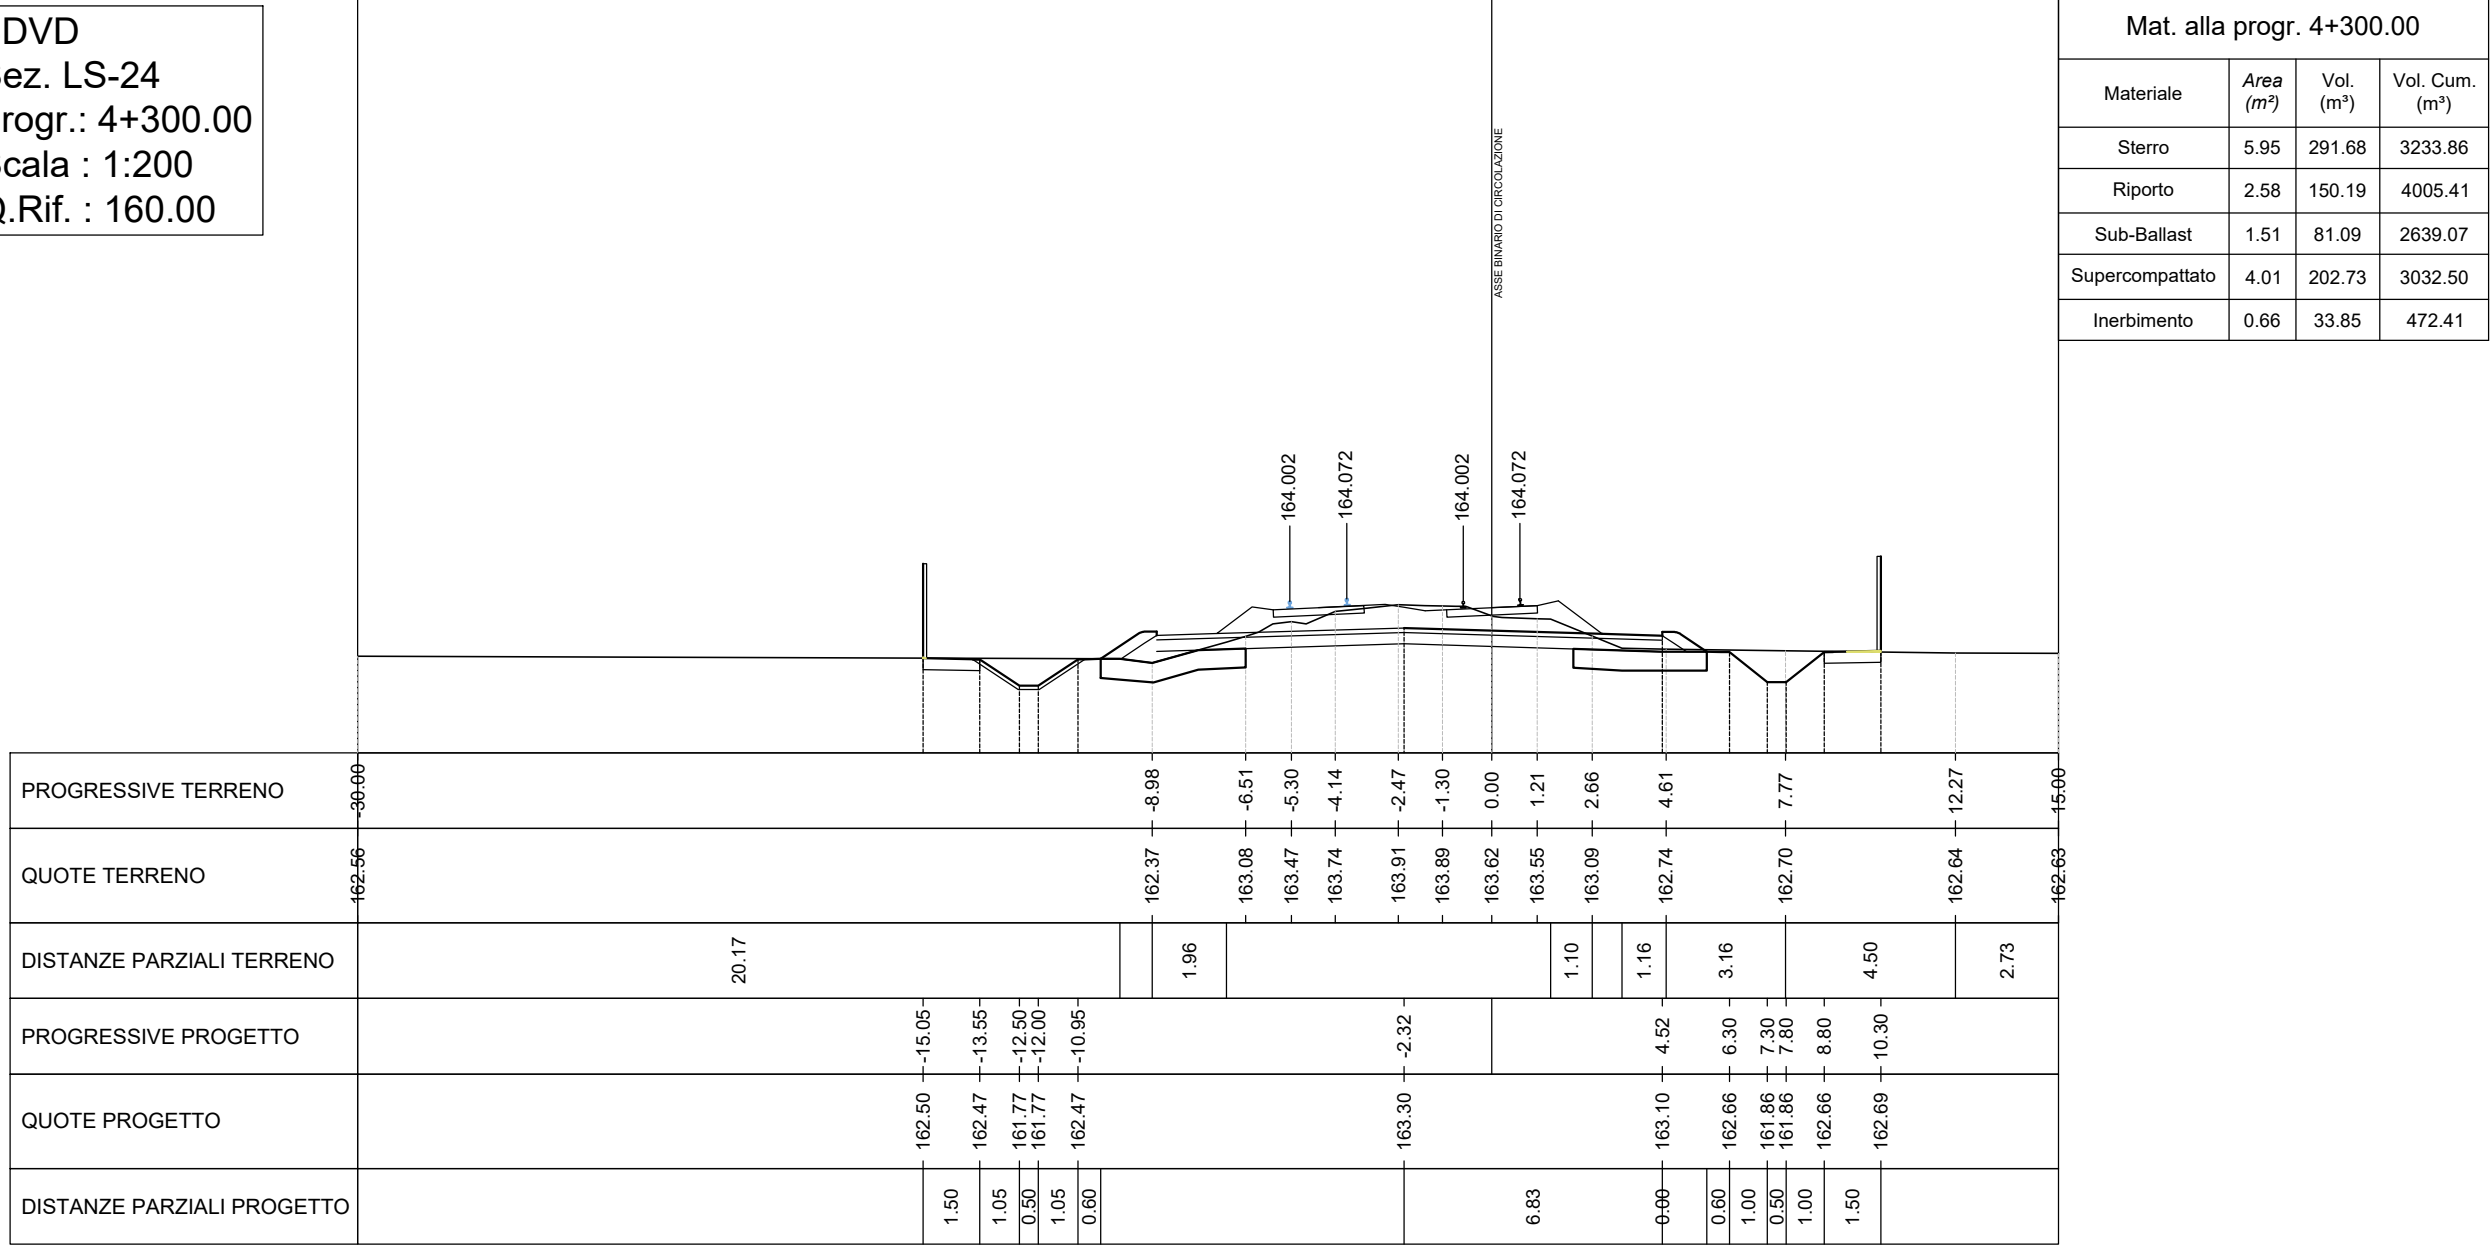

KEY-PLAN

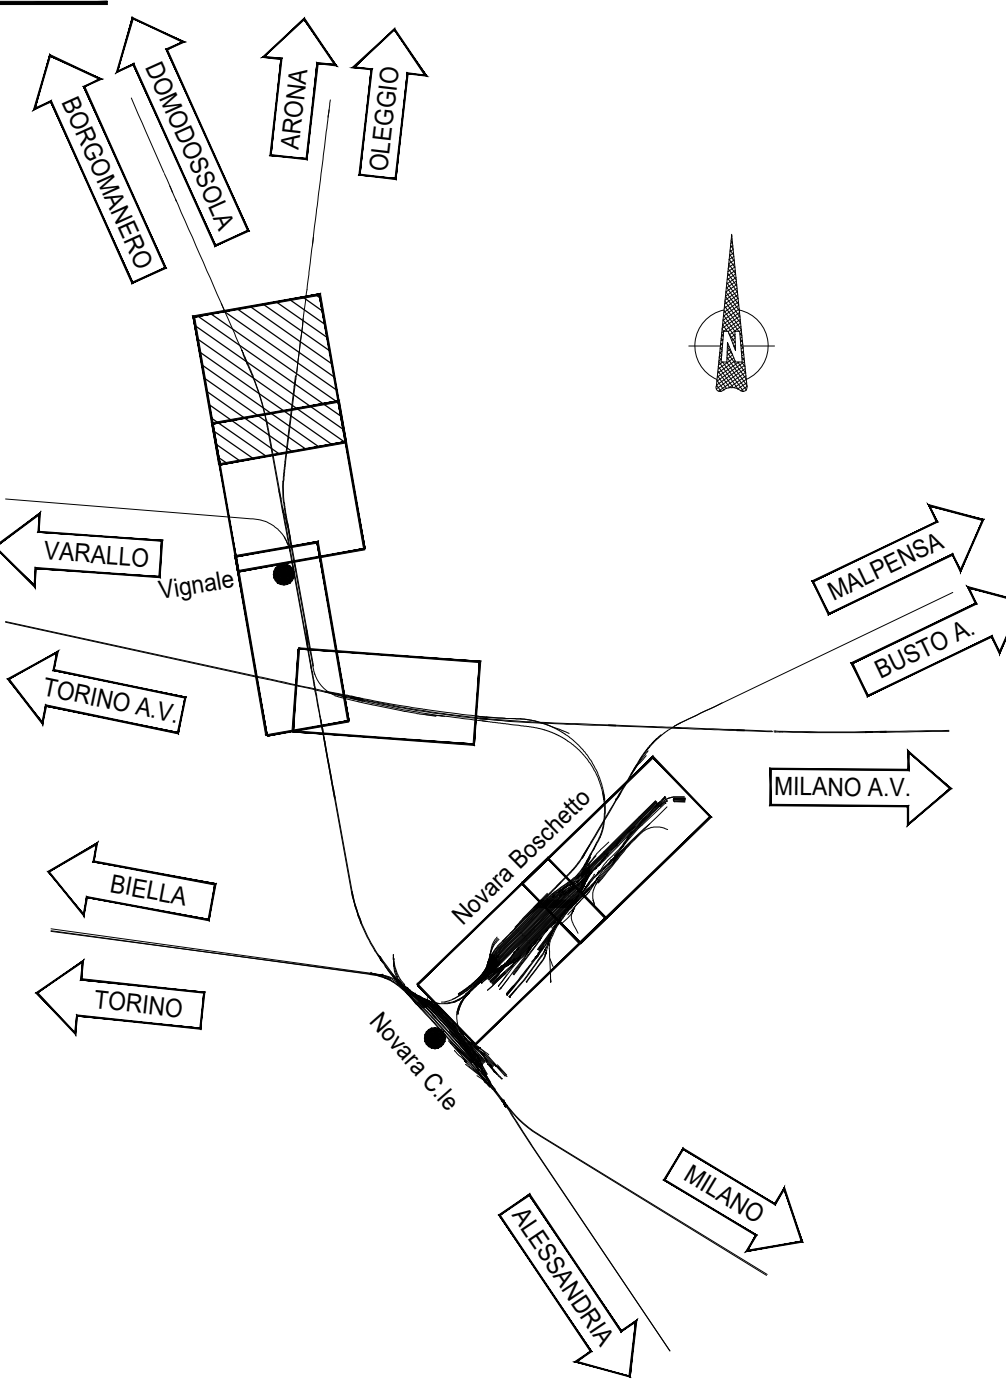

COMMITTENTE:



PROGETTAZIONE:



PROGETTO DEFINITIVO

NODO DI NOVARA 1^ FASE PRG DI NOVARA BOSCHETTO

CORPO STRADALE FERROVIARIO Sezioni trasversali e sezioni tipo Tav. 14/17 - BDVD e VIAR

Rev.	Descrizione	Redatto	Data	Verificato	Data	Approvato	Data	Autorizzato	Data
A	Emissione esecutiva	A. Ingels	Maggio 2021	M. Mancini	Maggio 2021	E. Pizzoni	Maggio 2021	O. Marcano	Maggio 2021

File: NM0Y00D11WRC5000014A.DWG n. Elab.: _____