



MURO PREFABBRICATO OS.11
PROSPETTO CIGLIO SINISTRO
SCALA 1:100

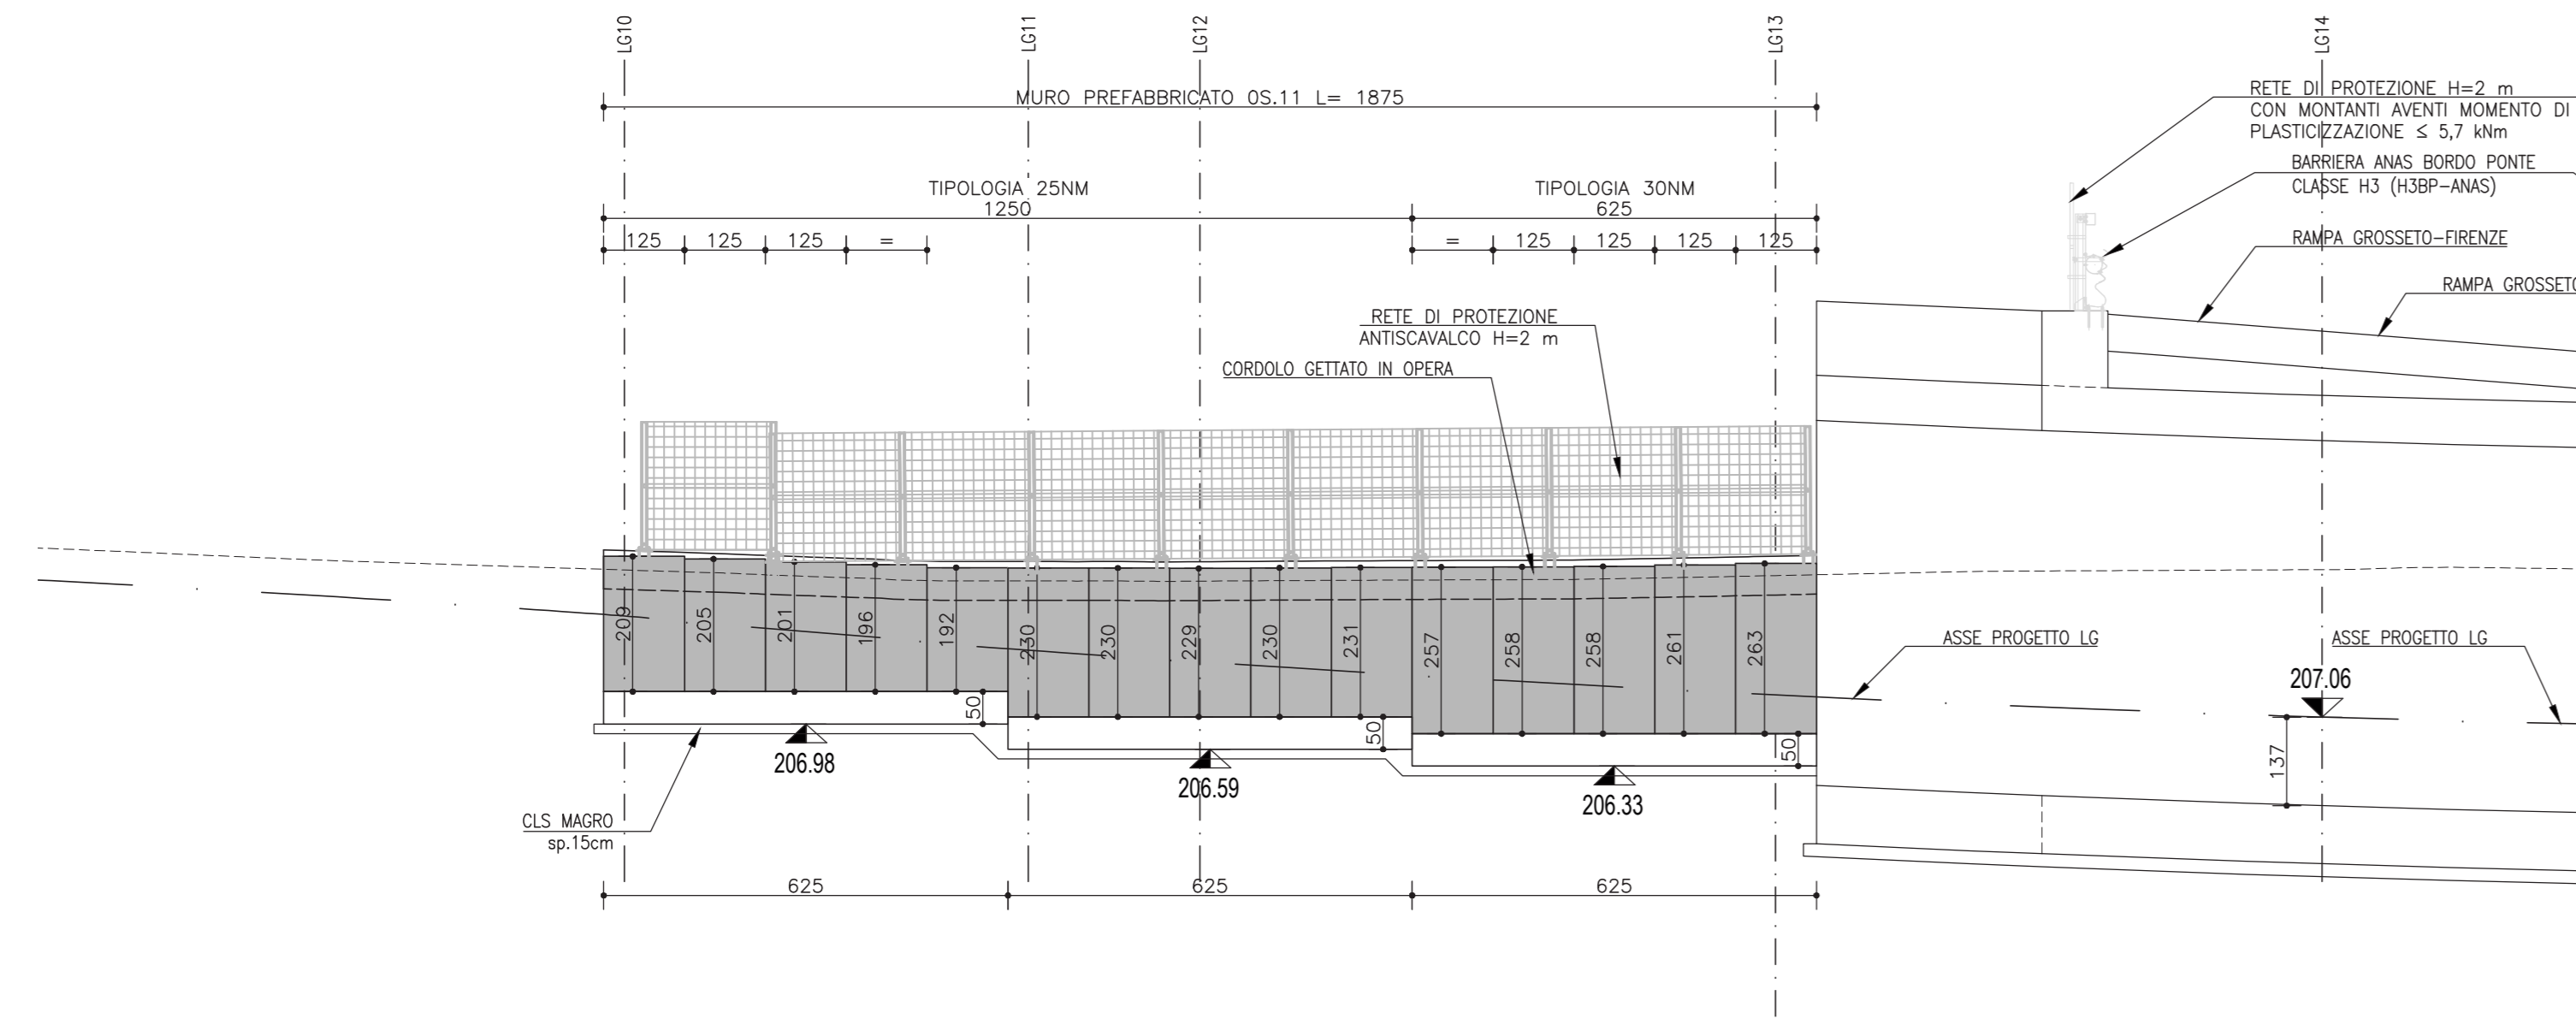

ELEMENTO PREFABBRICATO TIPO NM - Hmin.225 max.700
SEZIONE TRASVERSALE TIPO
SCALA 1:50

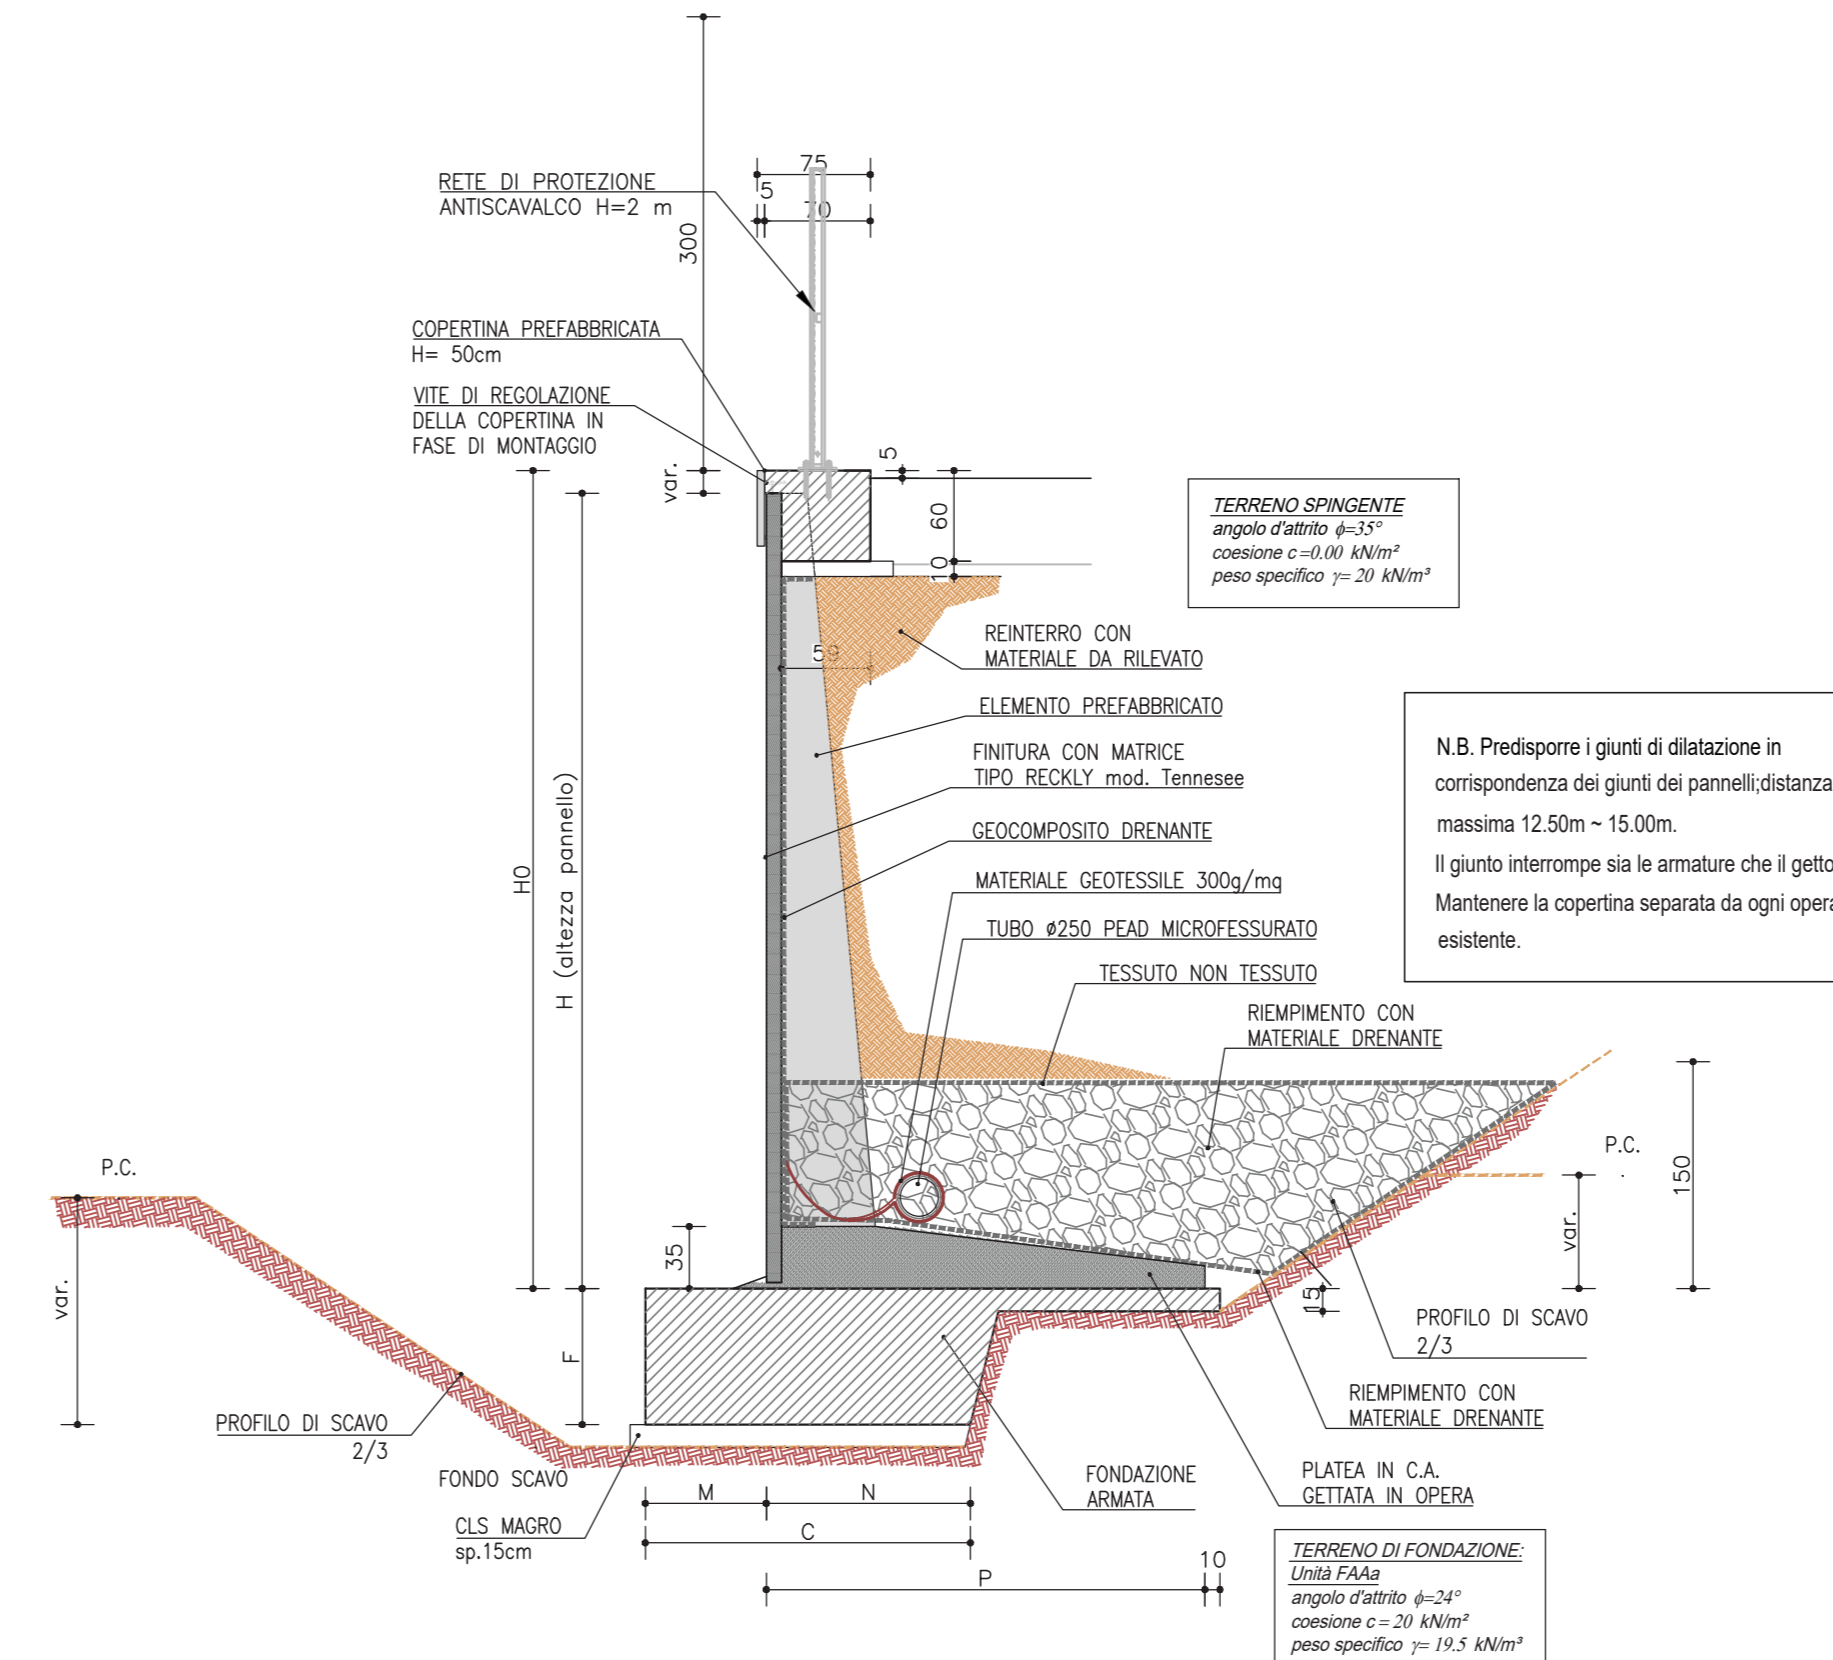

SERIE uNM

Appell	Altezze	Dimensioni fondazioni					Platea	Pref. Peso	Volume getti	
		H0	C	F	M	N			P	fond.
		m	m	m	m	m	m	t	m ³ /m	m ³ /m
u25NM	2.50	1.50	0.50	0.55	0.95					
u30NM	3.00	1.50	0.50	0.55	0.95					
u35NM	3.50	1.80	0.50	0.70	1.10	2.35	1.47	0.90	0.544	
u40NM	4.00	1.80	0.50	0.70	1.10	2.60	1.74	0.90	0.649	
u45NM	4.50	2.30	0.70	1.00	1.30	2.85	2.02	1.61	0.795	
u50NM	5.00	2.30	0.70	1.00	1.30	3.10	2.32	1.61	0.921	
u55NM	5.50	2.70	0.80	1.15	1.55	3.35	2.60	2.16	1.065	
u60NM	6.00	2.70	0.80	1.15	1.55	3.60	2.93	2.16	1.220	
u65NM	6.50	3.10	0.90	1.25	1.85	3.85	3.24	2.79	1.385	
u70NM	7.00	3.10	0.90	1.25	1.85	4.10	3.60	2.79	1.560	