



Materiali - Progr.1+240.00			
Materiali	Area (mq)	Vol. (mc)	Vol. (mc)
Rilevato	20.14	376.61	
Scavi	0.00	0.00	
Scalfici	6.07	120.12	
Terrano vegetale	1.84	35.89	

Sez. 63  
 Progr.: 1+240.00  
 Scala : 1:200  
 Q.Rif. : 10.00

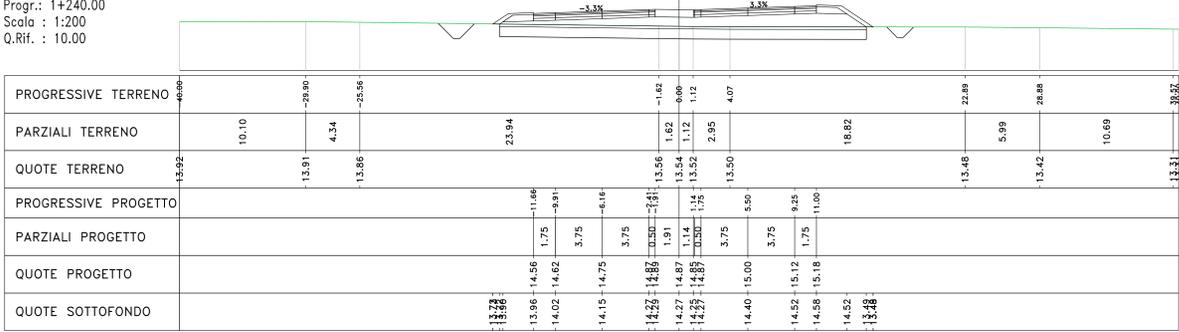


Materiali - Progr.1+260.00			
Materiali	Area (mq)	Vol. (mc)	Vol. (mc)
Rilevato	23.86	439.99	
Scavi	0.00	0.00	
Scalfici	6.11	122.17	
Terrano vegetale	1.99	39.29	

Sez. 64  
 Progr.: 1+260.00  
 Scala : 1:200  
 Q.Rif. : 10.00

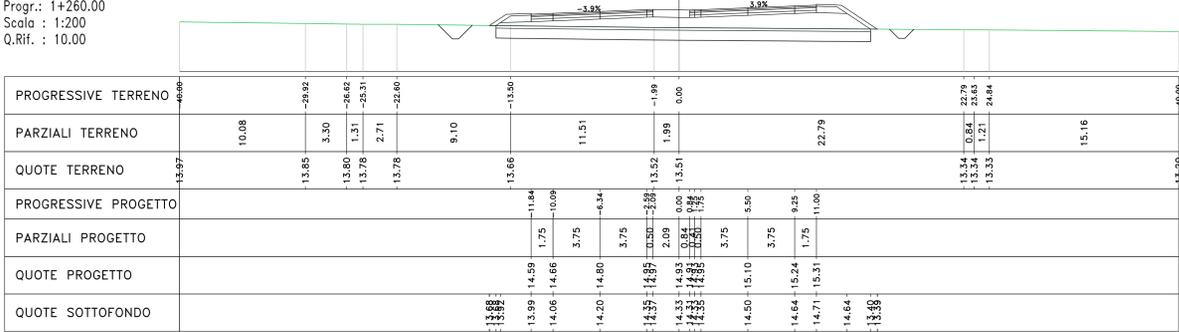


Materiali - Progr.1+280.00			
Materiali	Area (mq)	Vol. (mc)	Vol. (mc)
Rilevato	25.43	462.88	
Scavi	0.00	0.00	
Scalfici	6.20	123.07	
Terrano vegetale	2.03	40.29	

Sez. 65  
 Progr.: 1+280.00  
 Scala : 1:200  
 Q.Rif. : 10.00

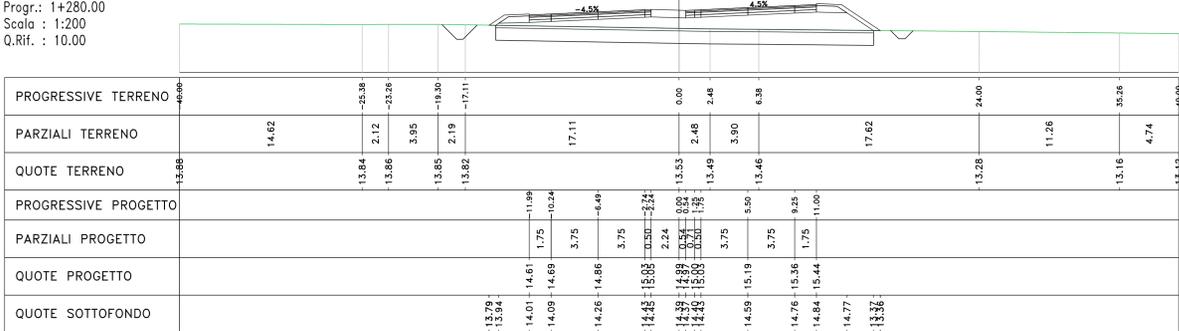

Materiali - Progr.1+292.56			
Materiali	Area (mq)	Vol. (mc)	Vol. (mc)
Rilevato	28.33	505.04	
Scavi	0.00	0.00	
Scalfici	6.19	123.78	
Terrano vegetale	2.07	41.76	

Sez. 66  
 Progr.: 1+292.56  
 Scala : 1:200  
 Q.Rif. : 10.00

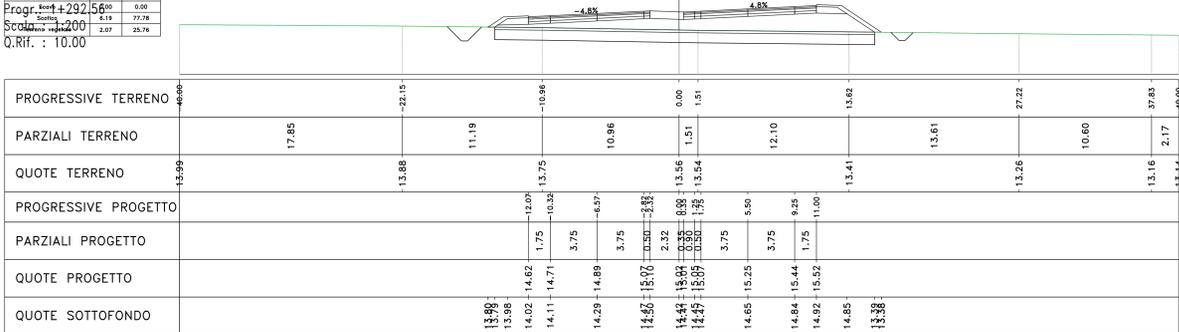


Materiali - Progr.1+300.00			
Materiali	Area (mq)	Vol. (mc)	Vol. (mc)
Rilevato	26.58	484.61	
Scavi	0.00	0.00	
Scalfici	6.07	120.12	
Terrano vegetale	1.90	36.50	

Sez. 67  
 Progr.: 1+300.00  
 Scala : 1:200  
 Q.Rif. : 10.00




Materiali - Progr.1+300.00			
Materiali	Area (mq)	Vol. (mc)	Vol. (mc)
Rilevato	26.58	484.61	
Scavi	0.00	0.00	
Scalfici	6.07	120.12	
Terrano vegetale	1.90	36.50	

Sez. 68  
 Progr.: 1+300.00  
 Scala : 1:200  
 Q.Rif. : 10.00

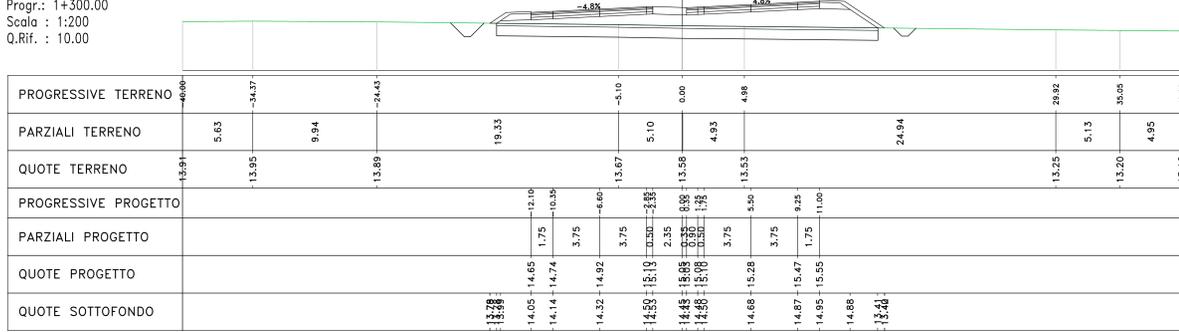

Materiali - Progr.1+320.00			
Materiali	Area (mq)	Vol. (mc)	Vol. (mc)
Rilevato	29.49	540.73	
Scavi	0.00	0.00	
Scalfici	6.18	123.12	
Terrano vegetale	2.15	42.97	

Sez. 69  
 Progr.: 1+320.00  
 Scala : 1:200  
 Q.Rif. : 10.00

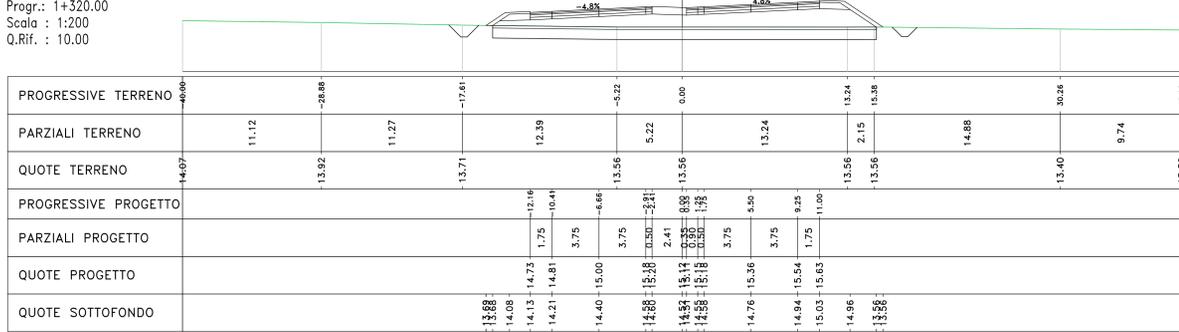

Materiali - Progr.1+340.00			
Materiali	Area (mq)	Vol. (mc)	Vol. (mc)
Rilevato	29.22	587.13	
Scavi	0.00	0.00	
Scalfici	6.15	123.95	
Terrano vegetale	2.15	42.97	

Sez. 68  
 Progr.: 1+340.00  
 Scala : 1:200  
 Q.Rif. : 10.00

