



Materiali - Progr.0+760.00		
Materiali	Area (mq)	Vol. (mc)
Rilievato	85.37	354.78
Scavo	0.00	0.00
Scalfato	7.33	29.58
Terrano vegetale	4.02	18.54

Sez. 39
 Progr.: 0+760.00
 Scala : 1:200
 Q.Rif. : 0.00

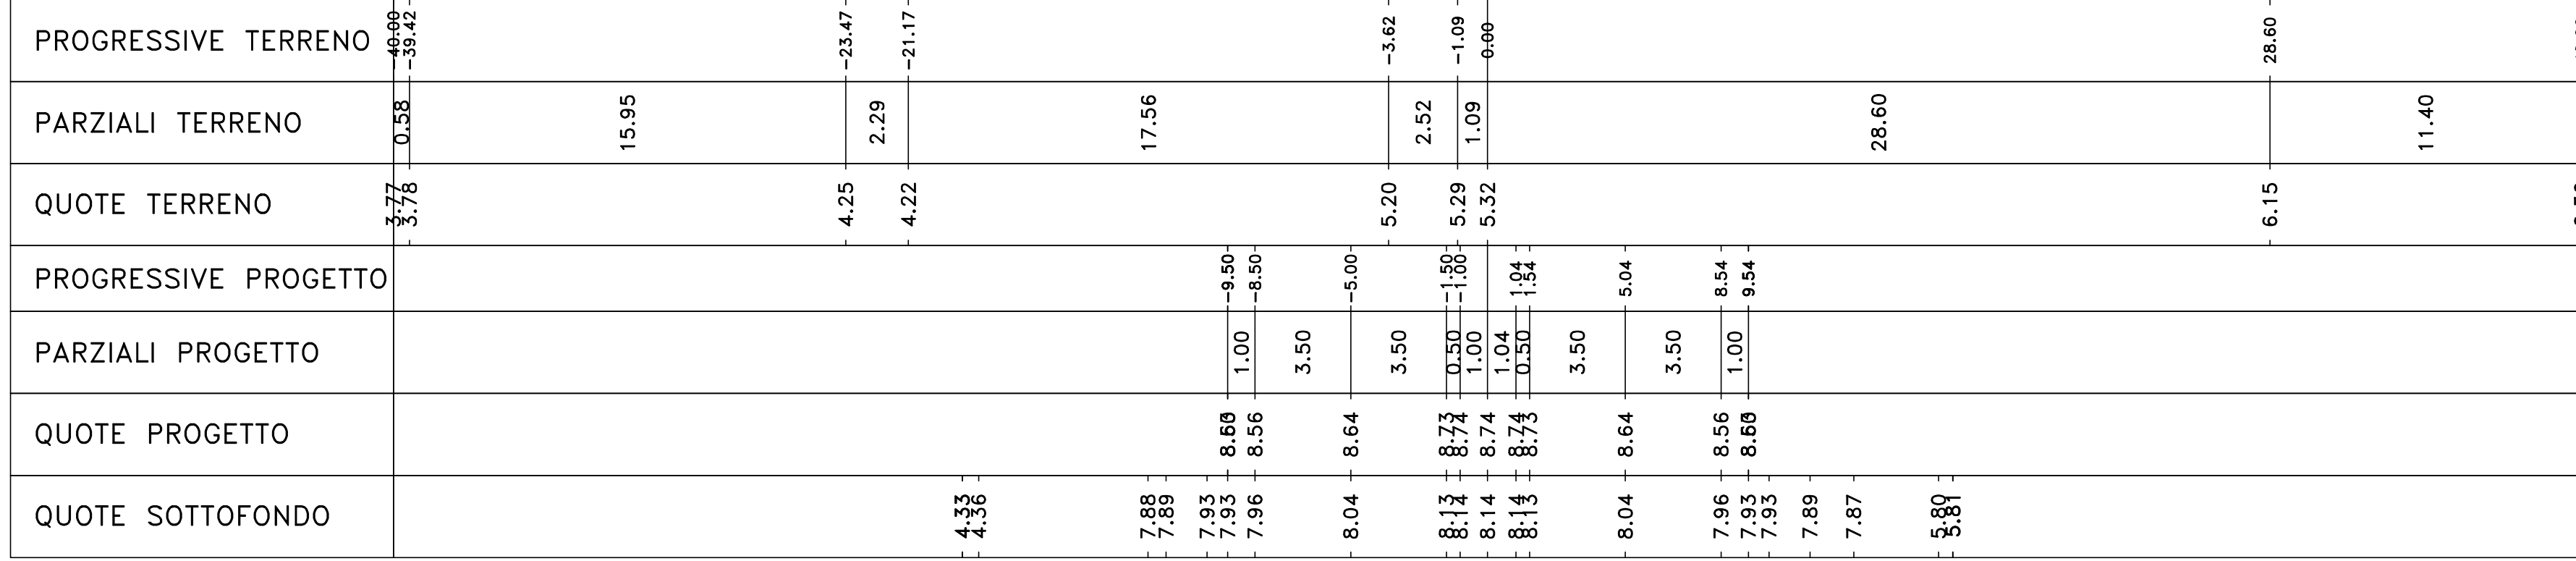


Materiali - Progr.0+764.34		
Materiali	Area (mq)	Vol. (mc)
Rilievato	84.08	367.74
Scavo	0.00	0.00
Scalfato	7.13	31.11
Terrano vegetale	3.34	17.27

Sez. PG_05
 Progr.: 0+764.34
 Scala : 1:200
 Q.Rif. : 0.00

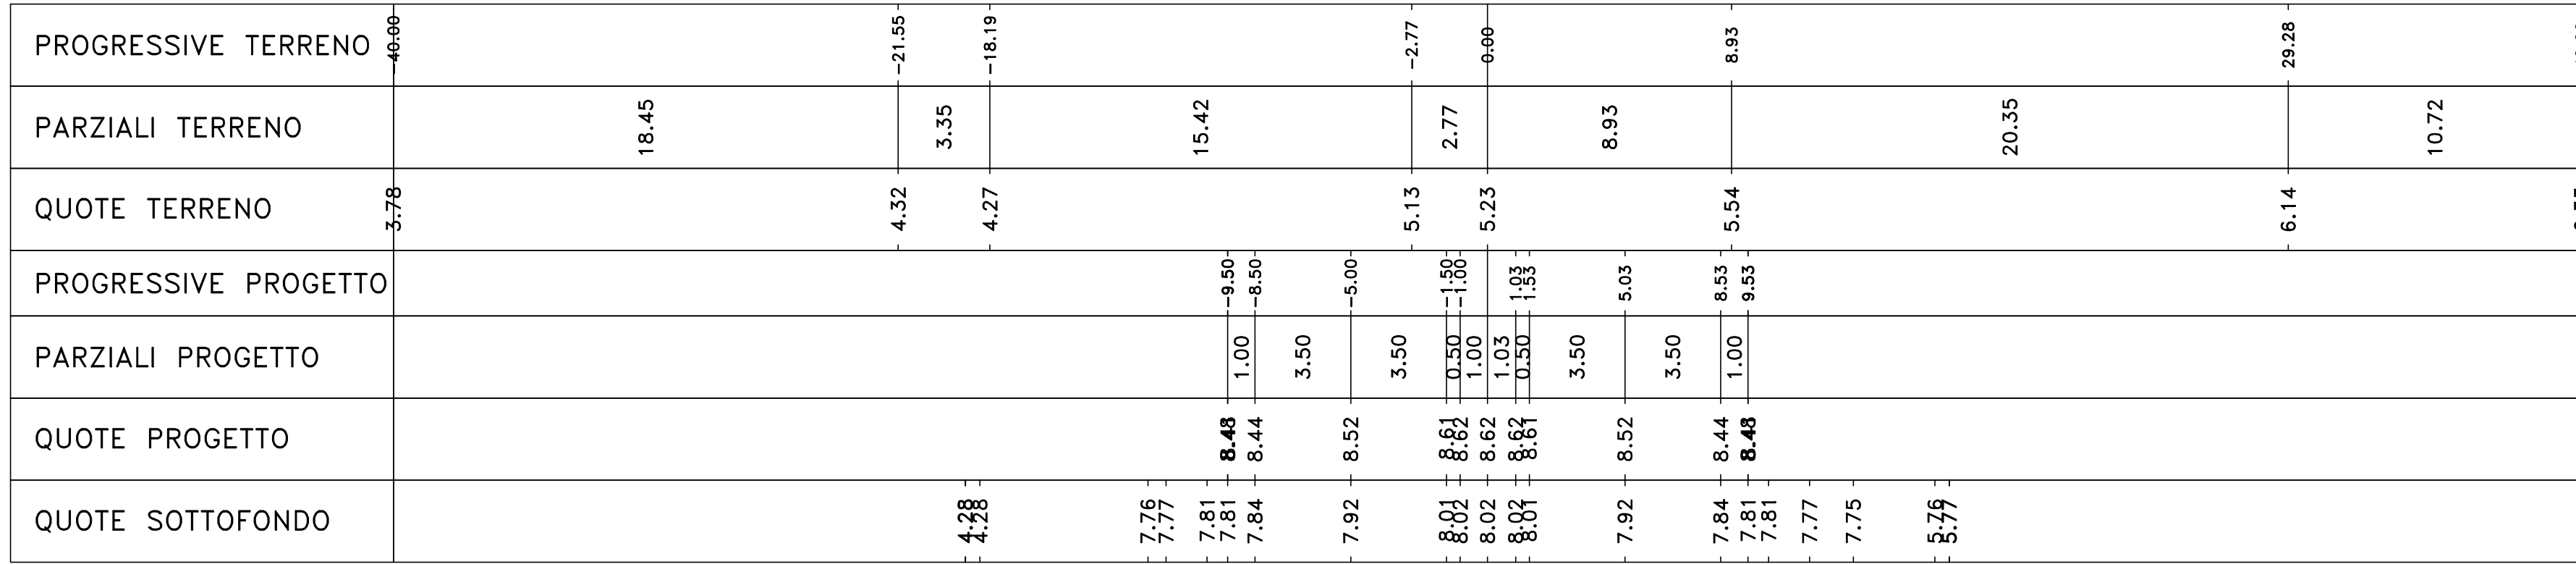


Materiali - Progr.0+780.00		
Materiali	Area (mq)	Vol. (mc)
Rilievato	81.08	333.20
Scavo	0.00	0.00
Scalfato	7.05	25.54
Terrano vegetale	3.45	15.54

Sez. 40
 Progr.: 0+780.00
 Scala : 1:200
 Q.Rif. : 0.00

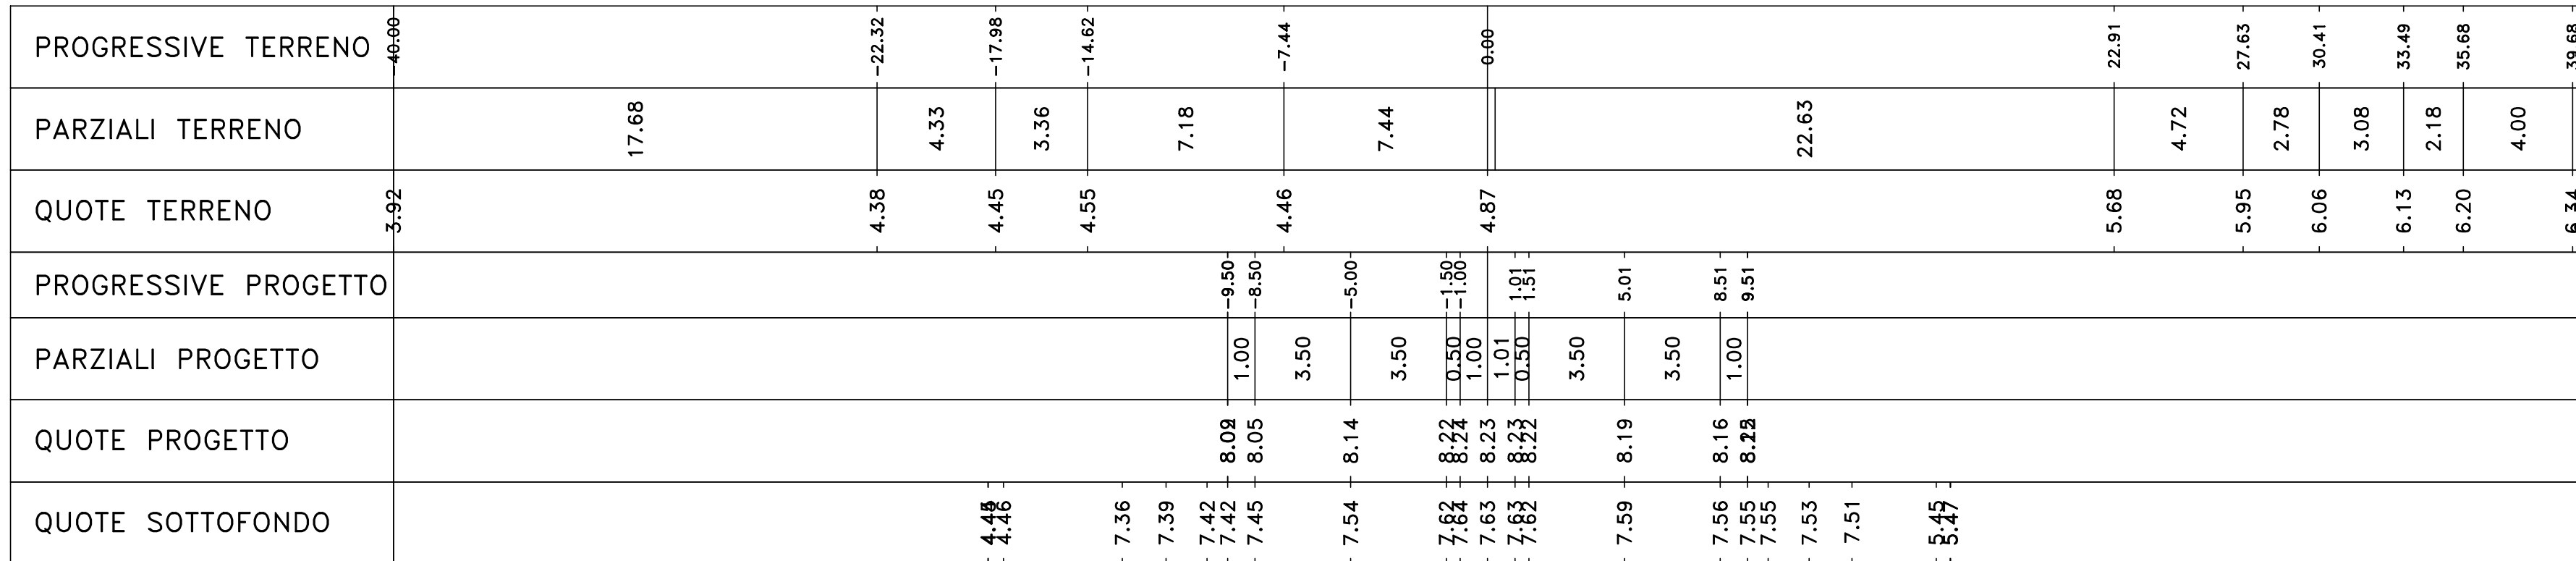


Materiali - Progr.0+800.00		
Materiali	Area (mq)	Vol. (mc)
Rilievato	74.33	303.08
Scavo	0.00	0.00
Scalfato	6.81	25.61
Terrano vegetale	3.31	15.73

Sez. 41
 Progr.: 0+800.00
 Scala : 1:200
 Q.Rif. : 0.00

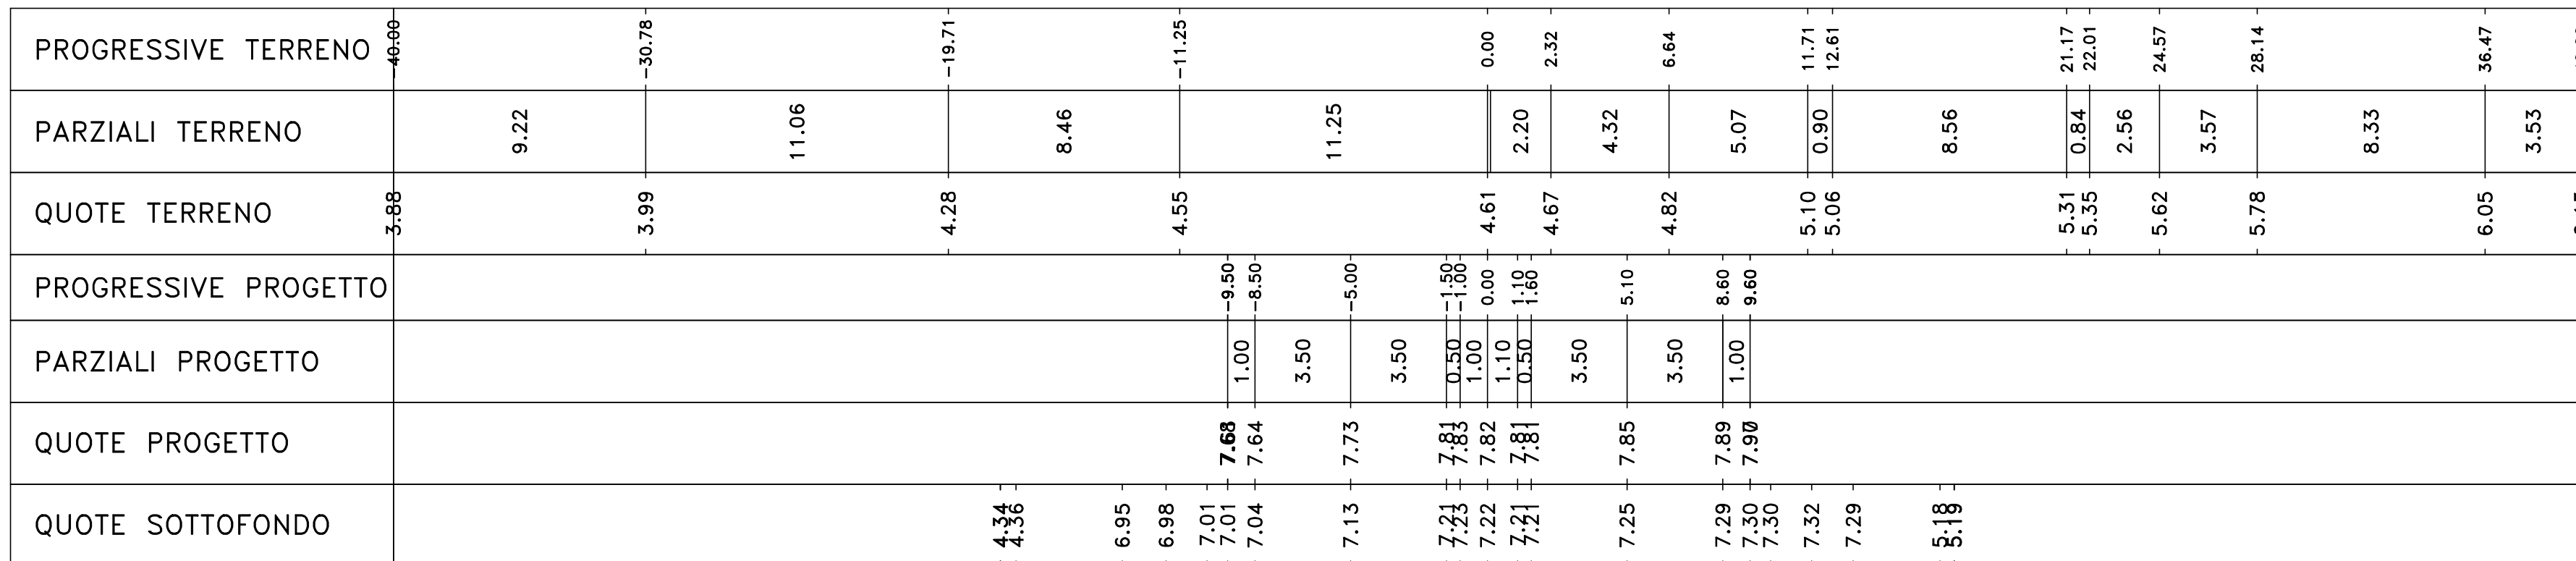


Materiali - Progr.0+820.00		
Materiali	Area (mq)	Vol. (mc)
Rilievato	68.80	280.31
Scavo	0.00	0.00
Scalfato	6.84	25.50
Terrano vegetale	3.42	15.30

Sez. 42
 Progr.: 0+820.00
 Scala : 1:200
 Q.Rif. : 0.00

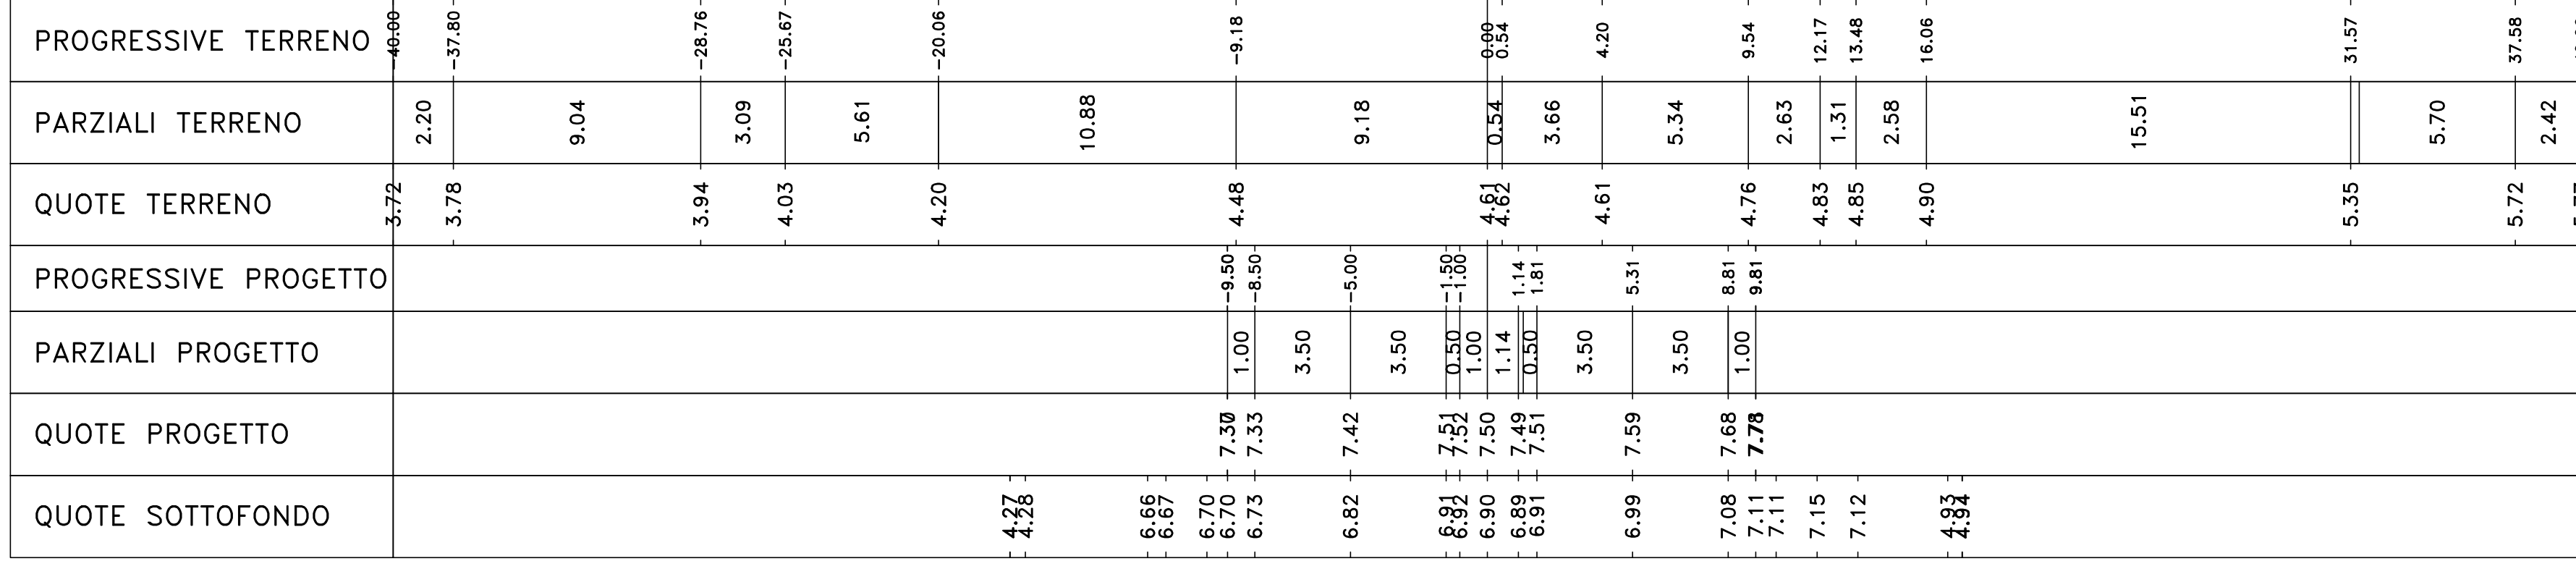


Materiali - Progr.0+840.00		
Materiali	Area (mq)	Vol. (mc)
Rilievato	66.73	270.44
Scavo	0.00	0.00
Scalfato	6.58	24.28
Terrano vegetale	3.27	14.83

Sez. 43
 Progr.: 0+840.00
 Scala : 1:200
 Q.Rif. : 0.00

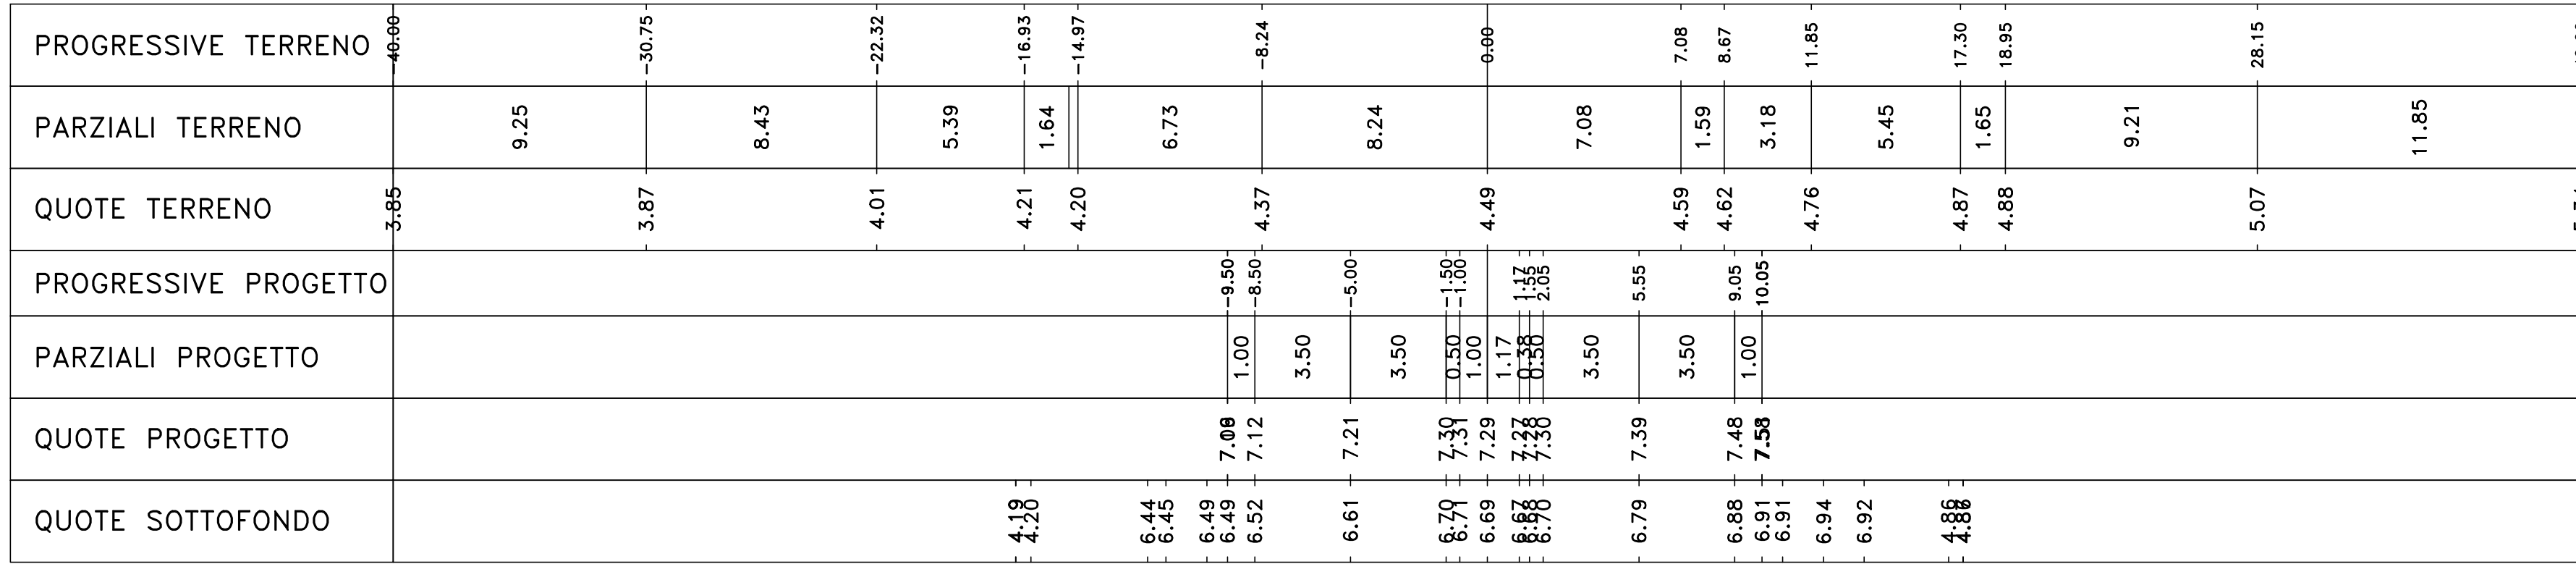

Materiali - Progr.0+860.00		
Materiali	Area (mq)	Vol. (mc)
Rilievato	64.30	260.63
Scavo	0.00	0.00
Scalfato	6.76	25.29
Terrano vegetale	3.28	14.29

Sez. 44
 Progr.: 0+860.00
 Scala : 1:200
 Q.Rif. : 0.00

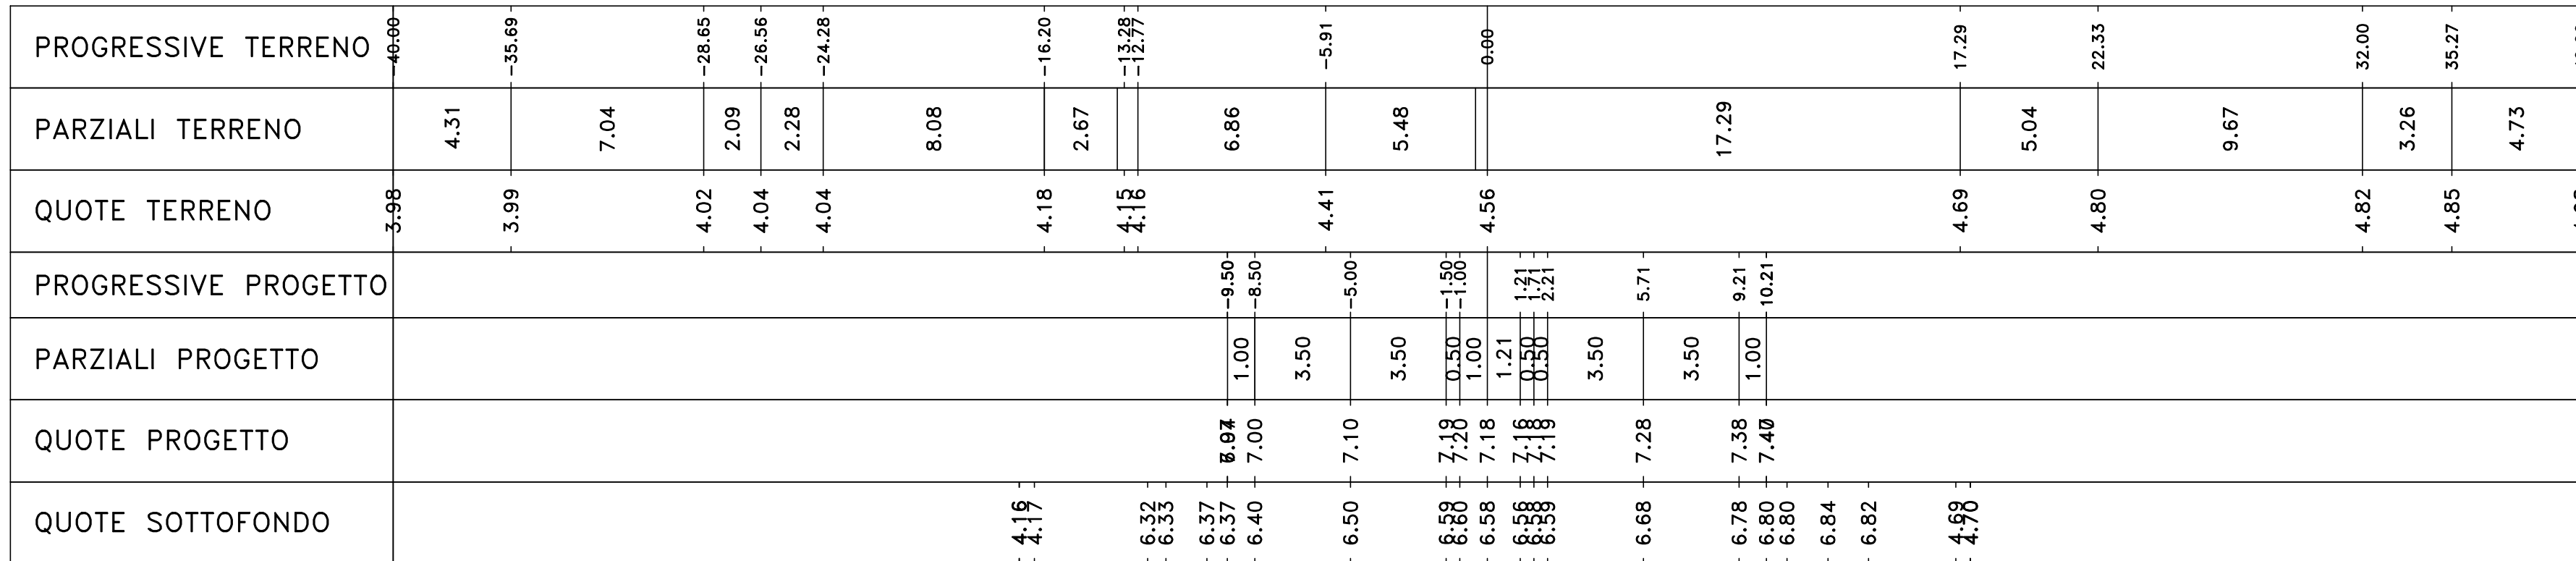

Materiali - Progr.0+880.00		
Materiali	Area (mq)	Vol. (mc)
Rilievato	61.80	253.92
Scavo	0.00	0.00
Scalfato	6.97	25.29
Terrano vegetale	3.05	13.18

Sez. 45
 Progr.: 0+880.00
 Scala : 1:200
 Q.Rif. : 0.00

