



Materiali - Progr.0+000.00 table with columns Materiale, Area (m²), Val. (m³)

Sez. DX_01
Progr.: 0+000.00
Scala : 1:200
Q.Rif. : 155.00

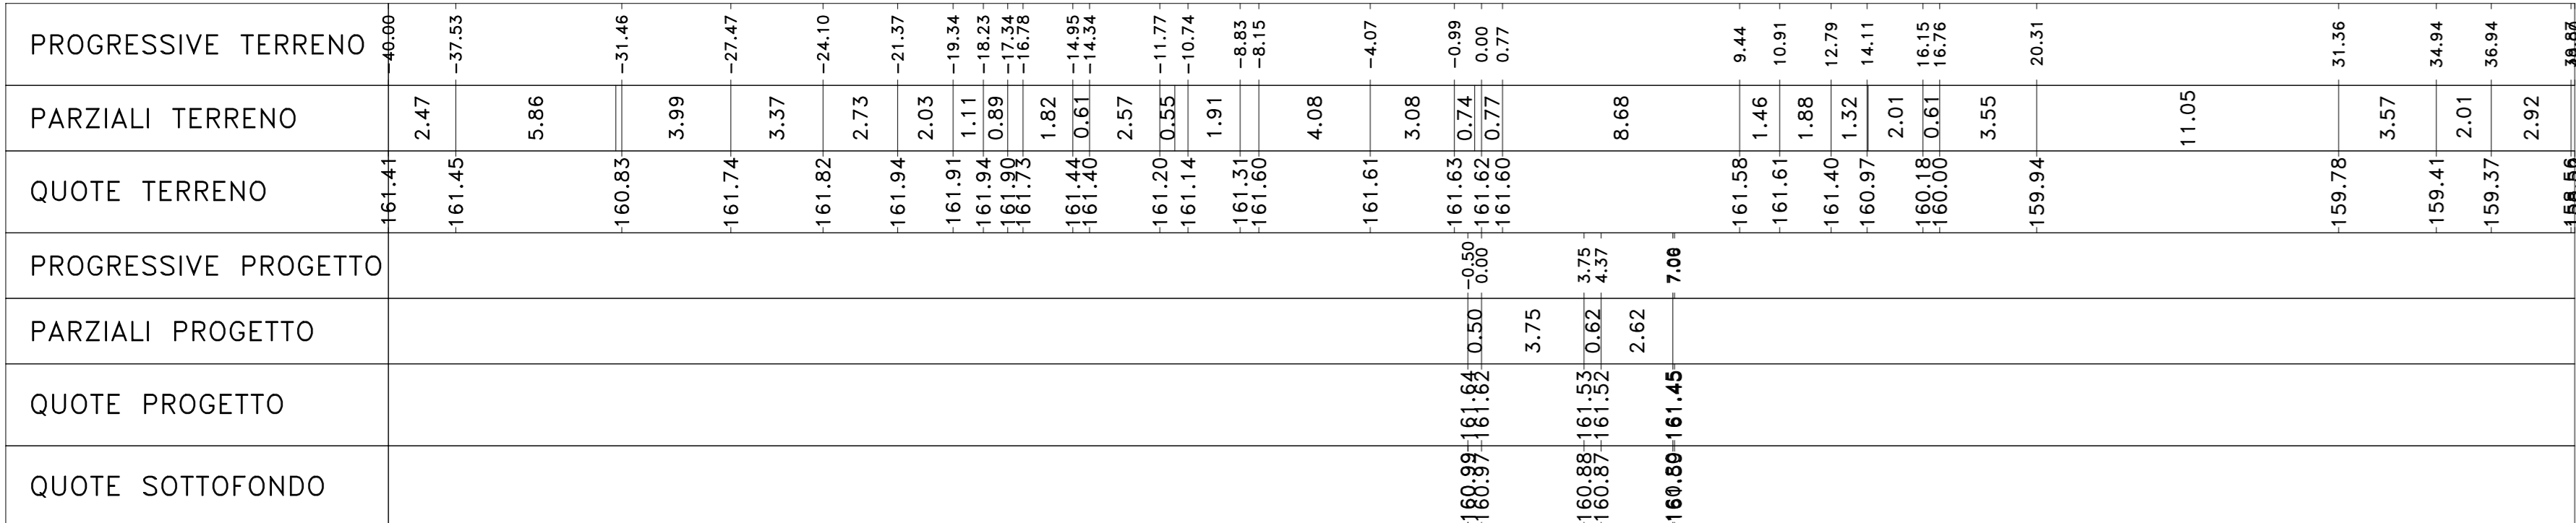


Materiali - Progr.0+080.00 table with columns Materiale, Area (m²), Val. (m³)

Sez. DX_05
Progr.: 0+080.00
Scala : 1:200
Q.Rif. : 155.00

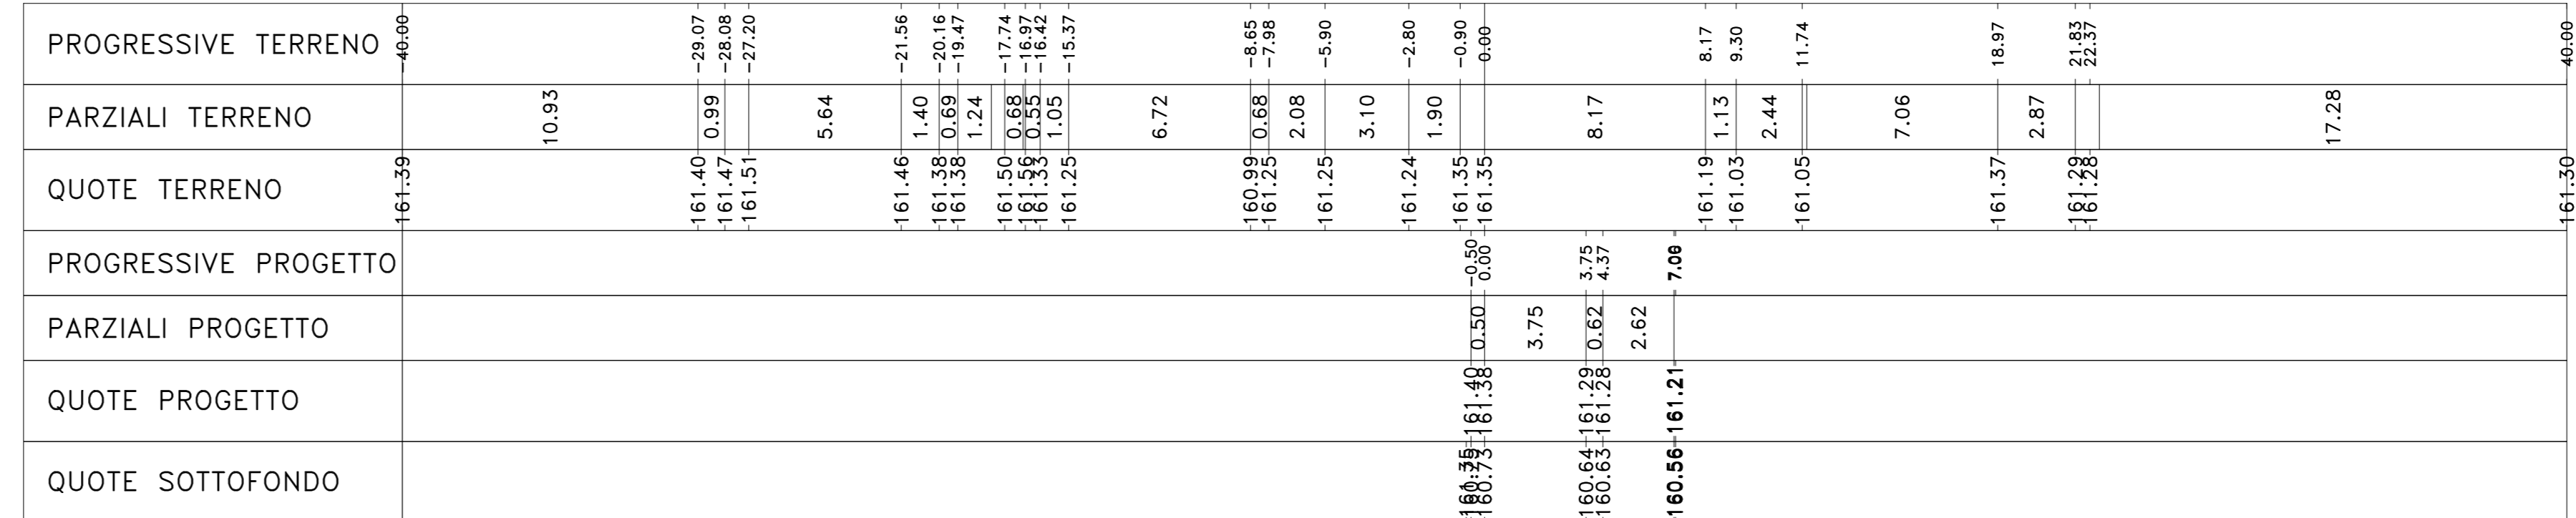


Materiali - Progr.0+020.00 table with columns Materiale, Area (m²), Val. (m³)

Sez. DX_02
Progr.: 0+020.00
Scala : 1:200
Q.Rif. : 155.00

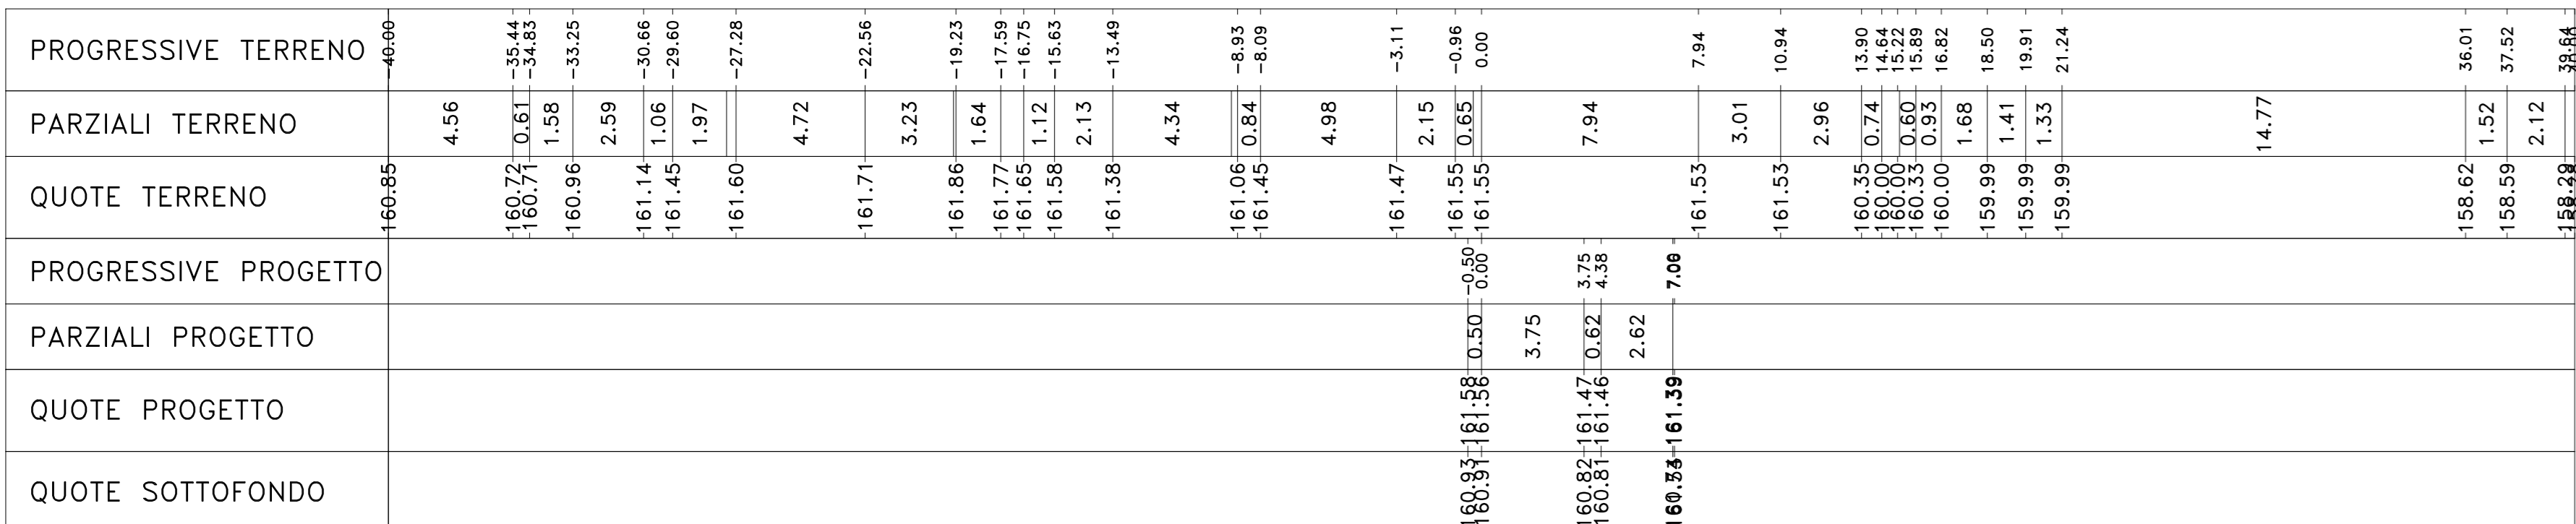


Materiali - Progr.0+100.00 table with columns Materiale, Area (m²), Val. (m³)

Sez. DX_06
Progr.: 0+100.00
Scala : 1:200
Q.Rif. : 155.00

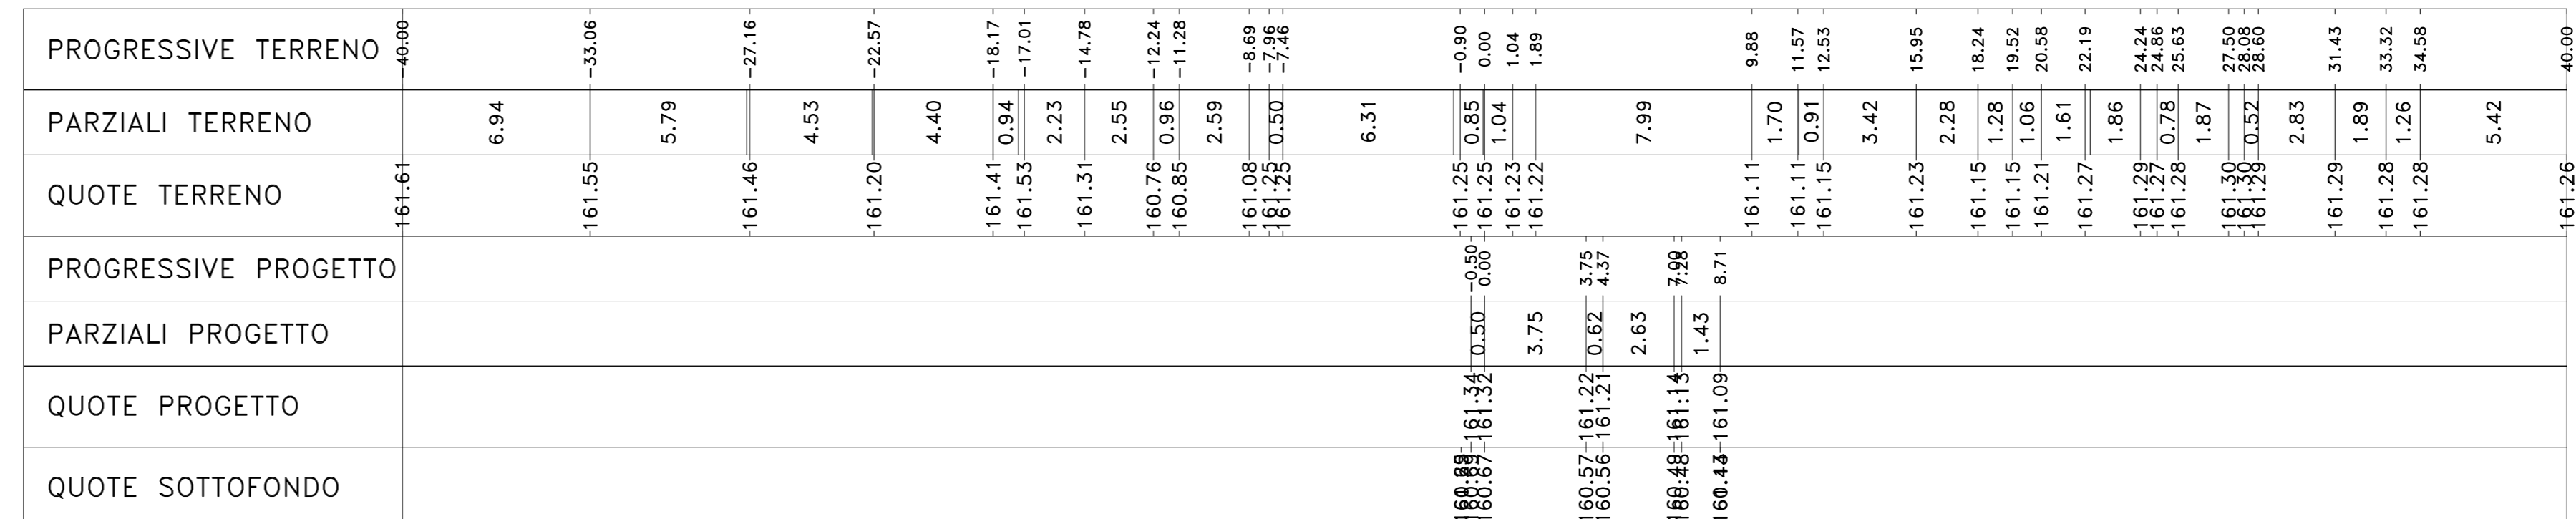


Materiali - Progr.0+040.00 table with columns Materiale, Area (m²), Val. (m³)

Sez. DX_03
Progr.: 0+040.00
Scala : 1:200
Q.Rif. : 155.00

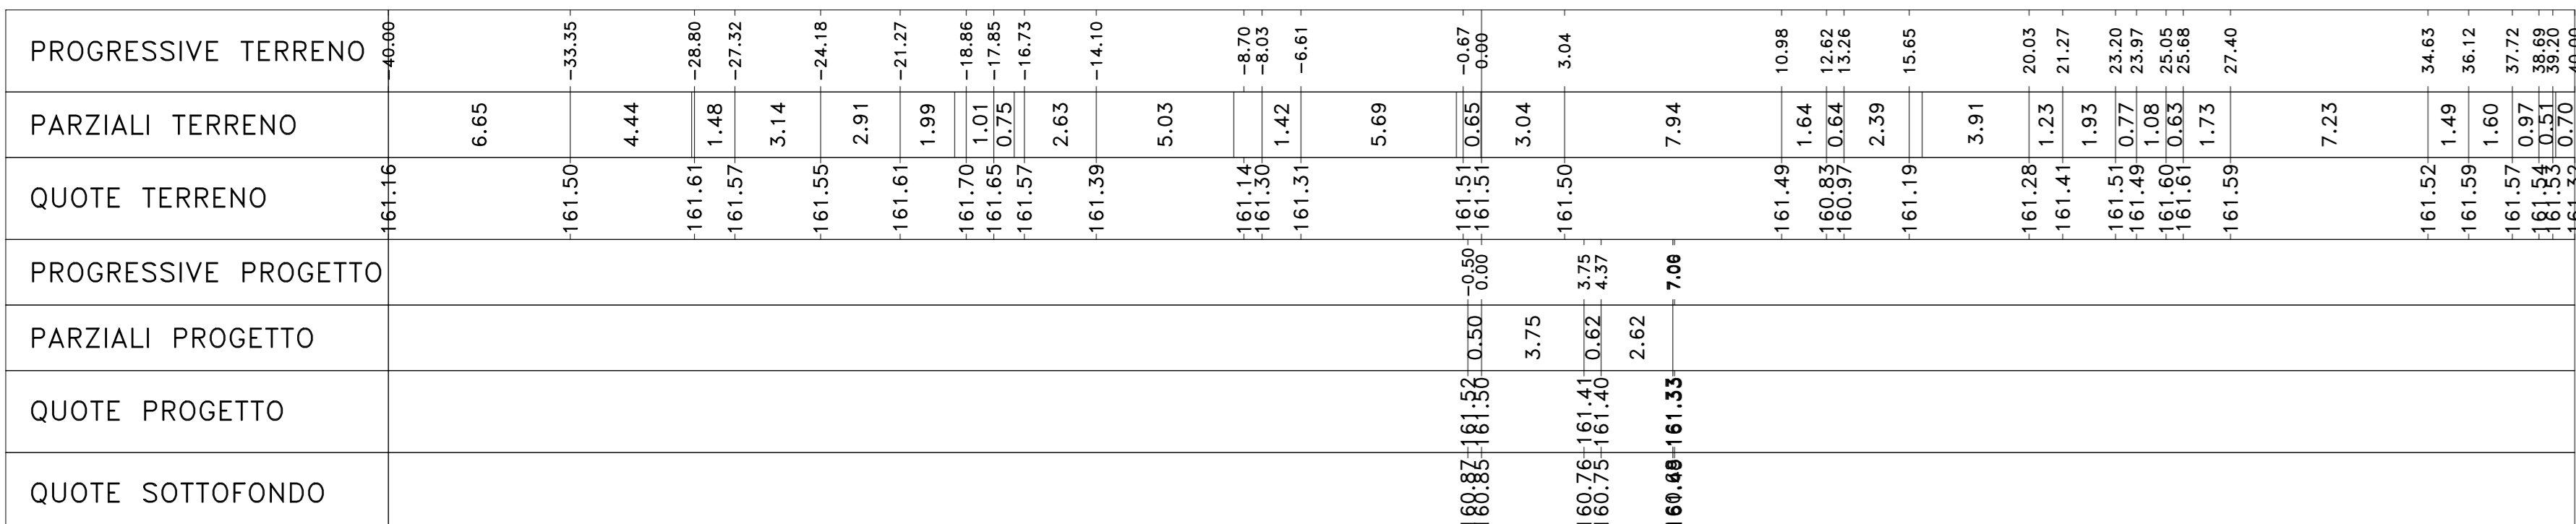


Materiali - Progr.0+120.00 table with columns Materiale, Area (m²), Val. (m³)

Sez. DX_07
Progr.: 0+120.00
Scala : 1:200
Q.Rif. : 155.00

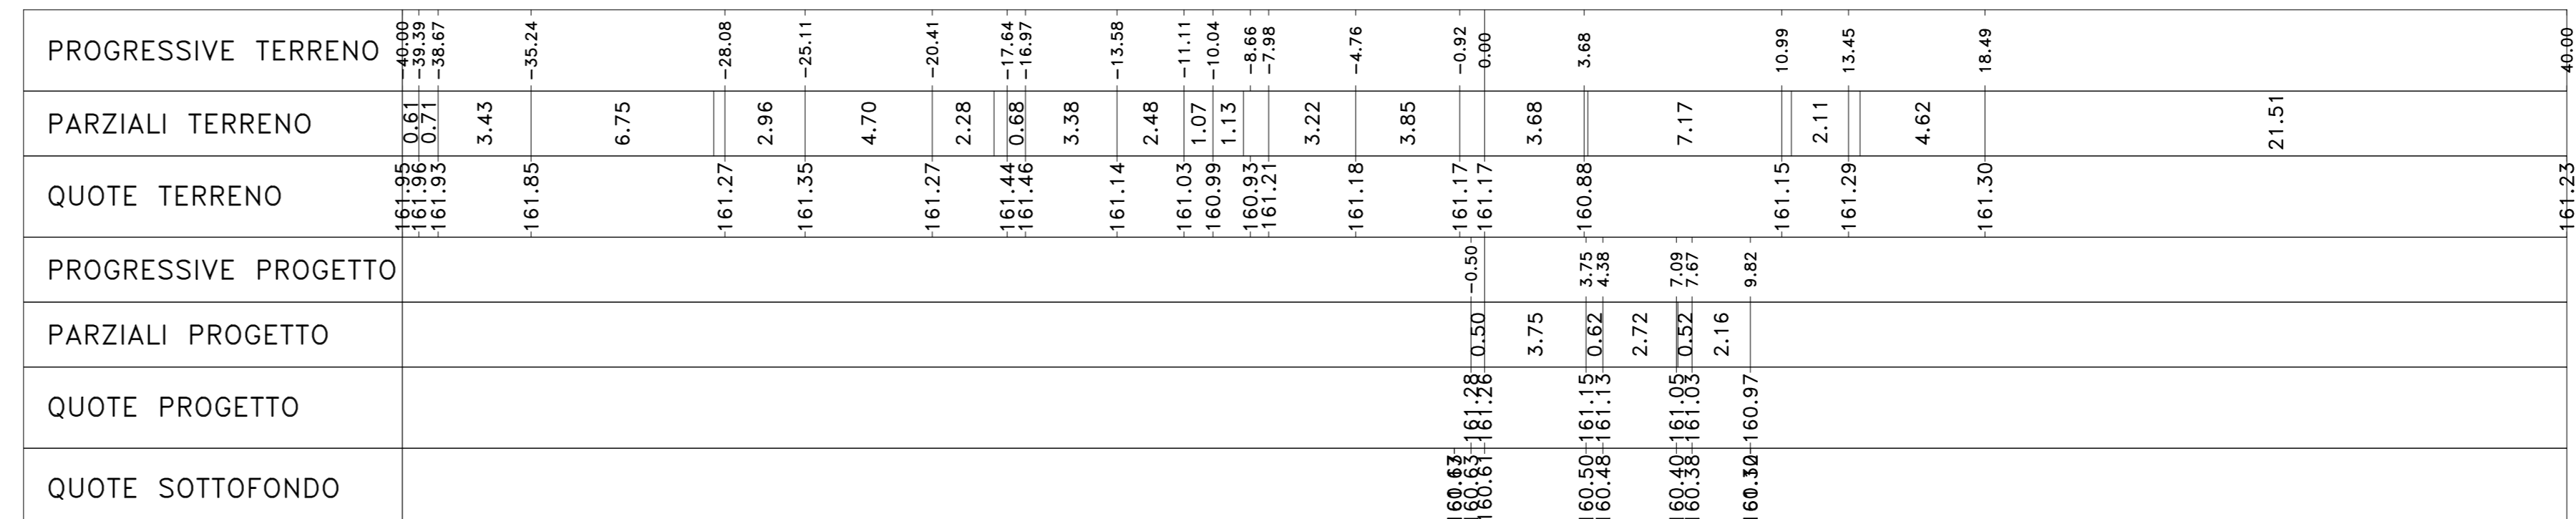


Materiali - Progr.0+060.00 table with columns Materiale, Area (m²), Val. (m³)

Sez. DX_04
Progr.: 0+060.00
Scala : 1:200
Q.Rif. : 155.00

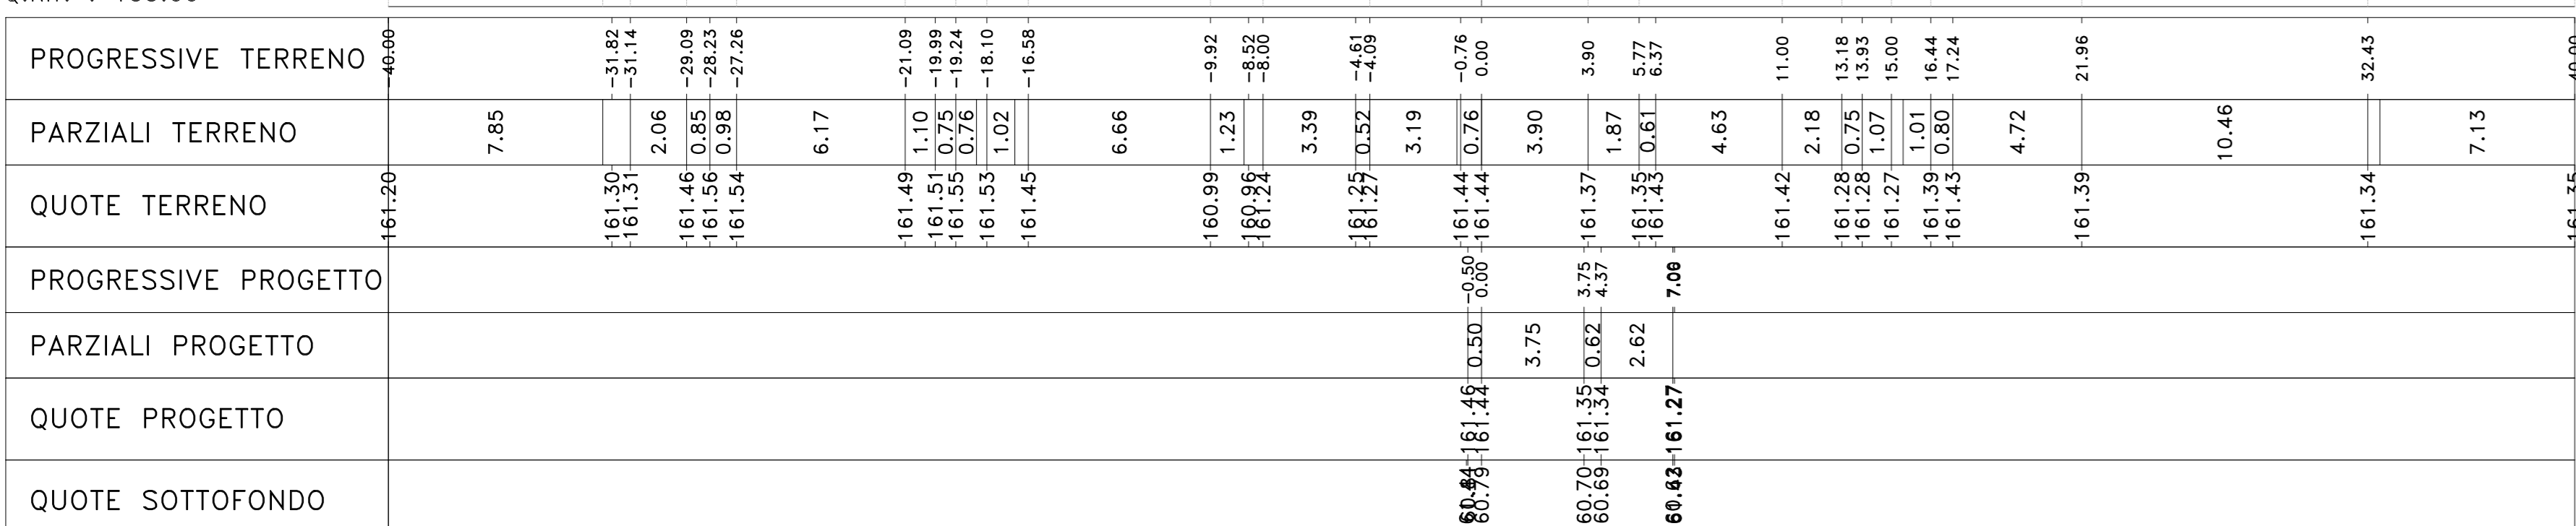

Materiali - Progr.0+140.00 table with columns Materiale, Area (m²), Val. (m³)

Sez. DX_08
Progr.: 0+140.00
Scala : 1:200
Q.Rif. : 155.00

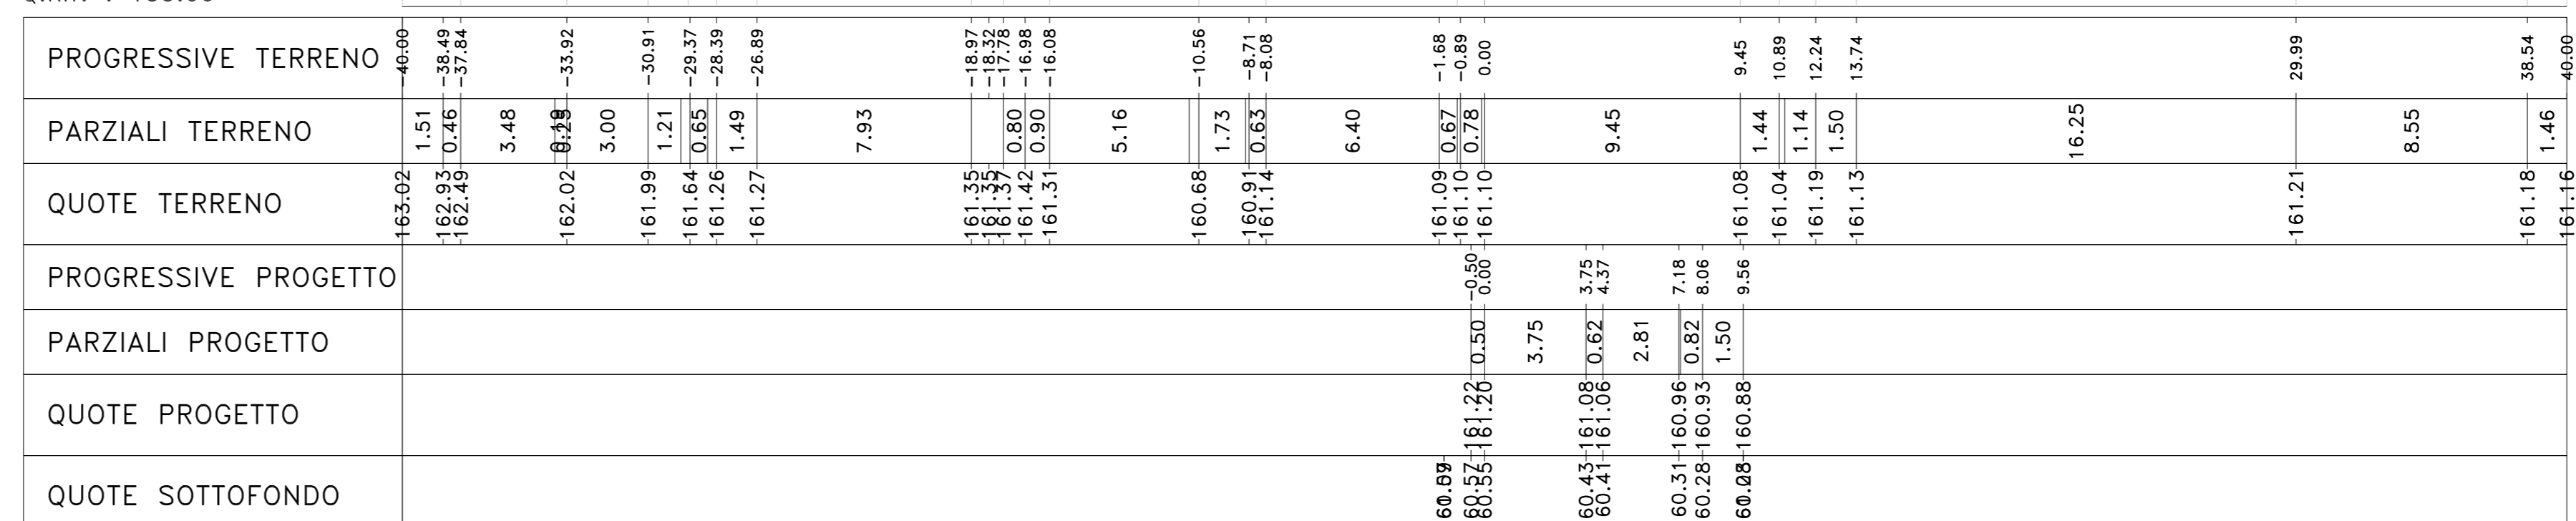

Project title block for S.S.131 'Carlo Felice' including logos for Sanas, Direzione Progettazione e Realizzazione Lavori, and technical specifications.