



Materiali	Prog.	0+880.00
Materiali	Area (m²)	Vol. (m³)
Gradoni	0.00	0.00
Rifilato	9.64	244.28
Scavi	0.88	13.32
Scalfici	0.00	0.00
Terrano vegetale	0.82	18.17

Sez. DX_45
 Progr.: 0+880.00
 Scala : 1:200
 Q.Rif. : 145.00

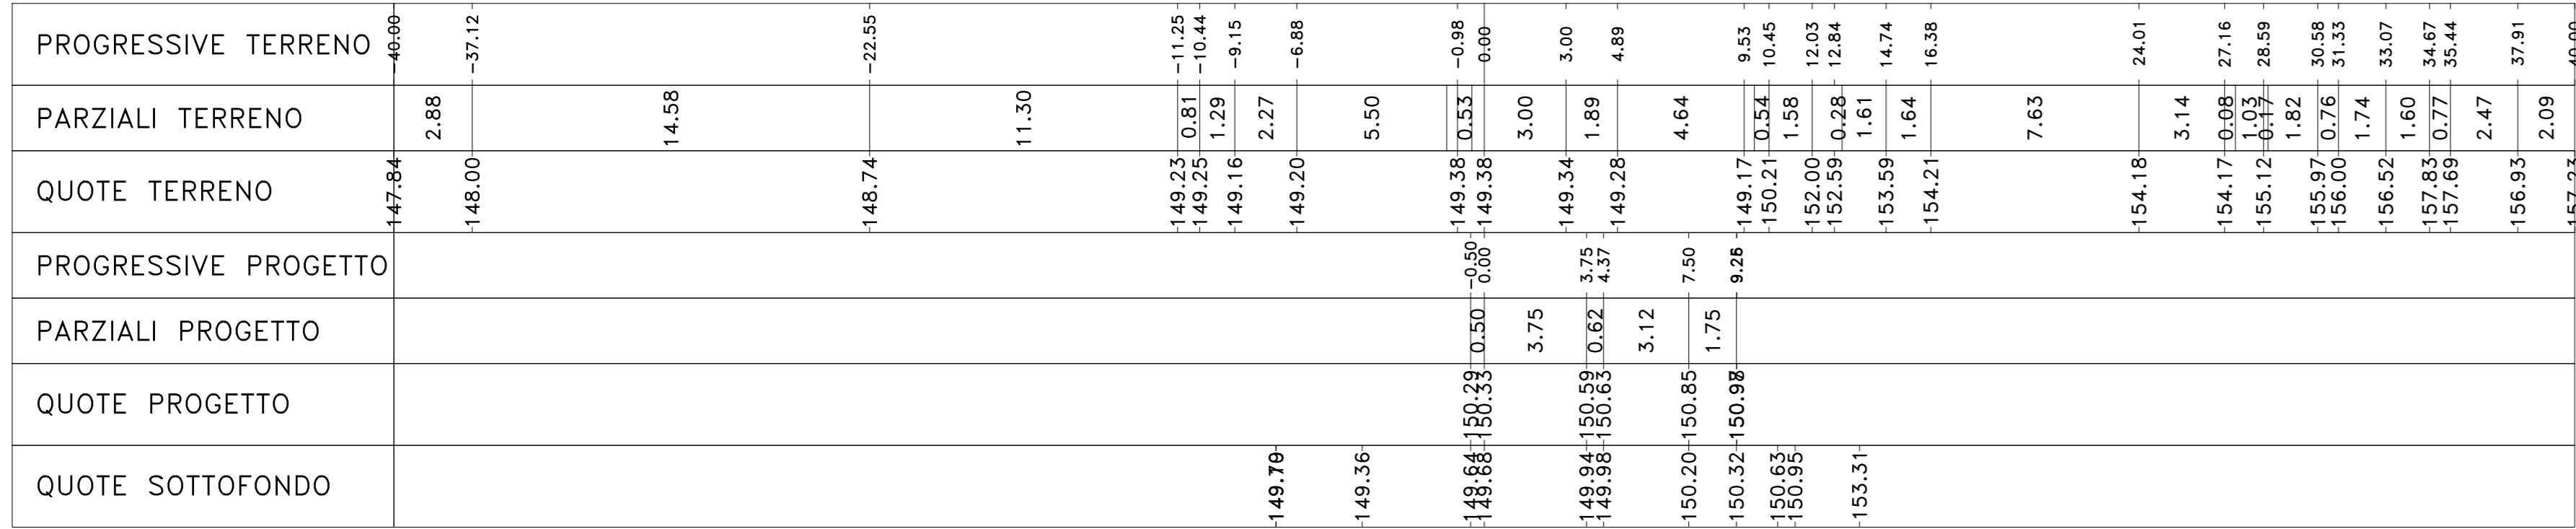

Materiali	Prog.	0+960.00
Materiali	Area (m²)	Vol. (m³)
Gradoni	0.00	0.00
Rifilato	0.00	0.00
Scavi	90.10	130.53
Scalfici	0.00	0.00
Terrano vegetale	3.19	45.19

Sez. DX_49
 Progr.: 0+960.00
 Scala : 1:200
 Q.Rif. : 145.00

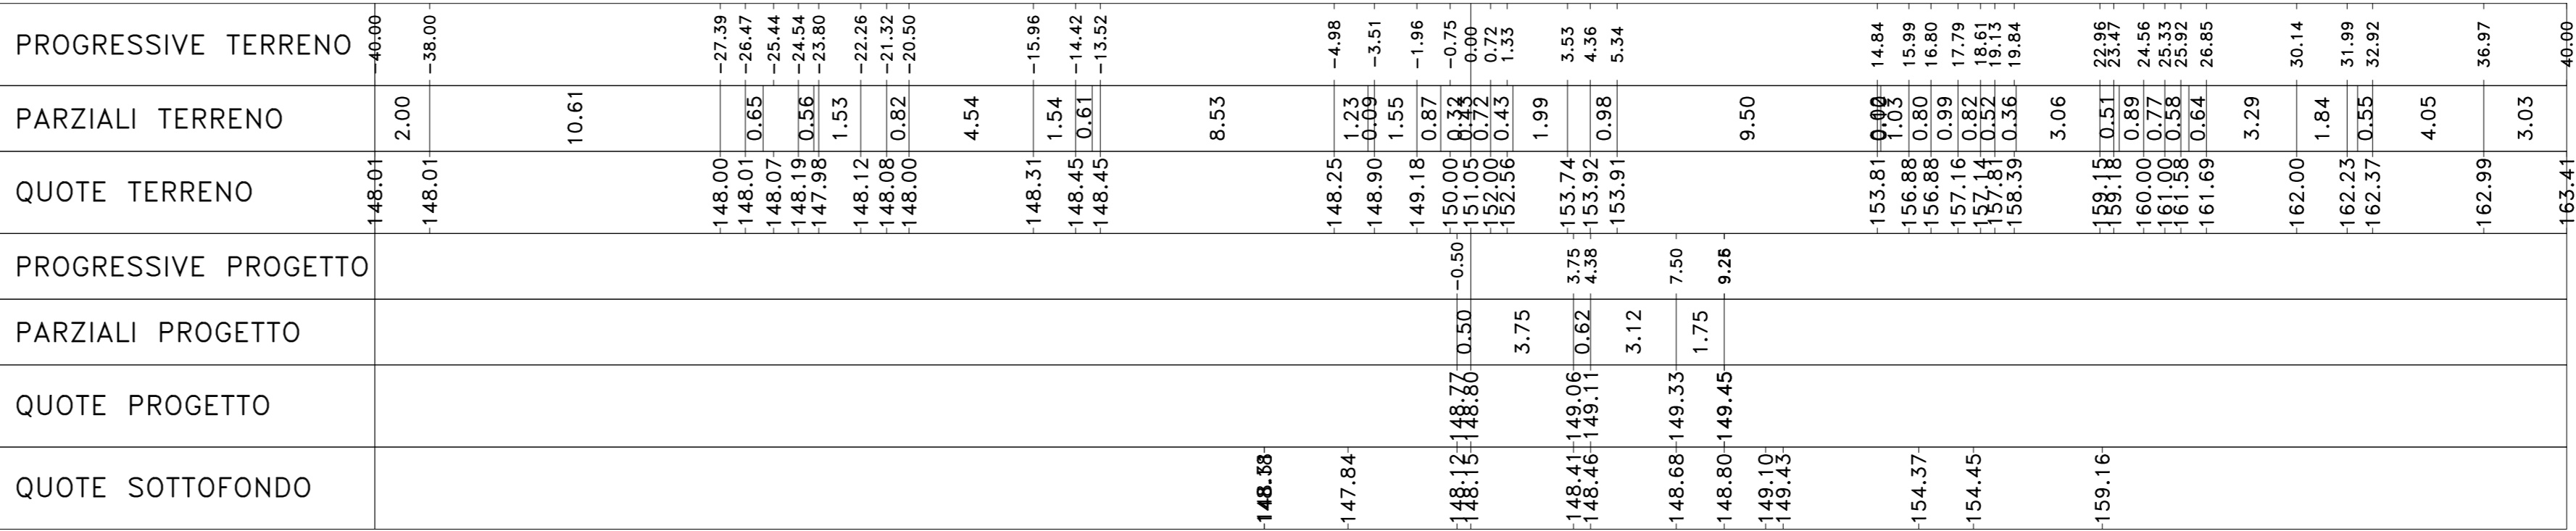

Materiali	Prog.	0+980.00
Materiali	Area (m²)	Vol. (m³)
Gradoni	0.00	0.00
Rifilato	0.00	0.00
Scavi	112.12	204.82
Scalfici	0.00	0.00
Terrano vegetale	4.49	78.88

Sez. DX_50
 Progr.: 0+980.00
 Scala : 1:200
 Q.Rif. : 145.00

