



Materiali - Progr.1+620.00		
Materiali	Area (m²)	Vol. (m³)
Gradoni	1.33	13.32
Rivestiti	21.60	21.49
Sassi	6.00	14.22
Scalfici	0.00	0.00
Terrano vegetale	3.05	30.53

Sez. DX_82
 Progr.: 1+620.00
 Scala : 1:200
 Q.Rif. : 135.00

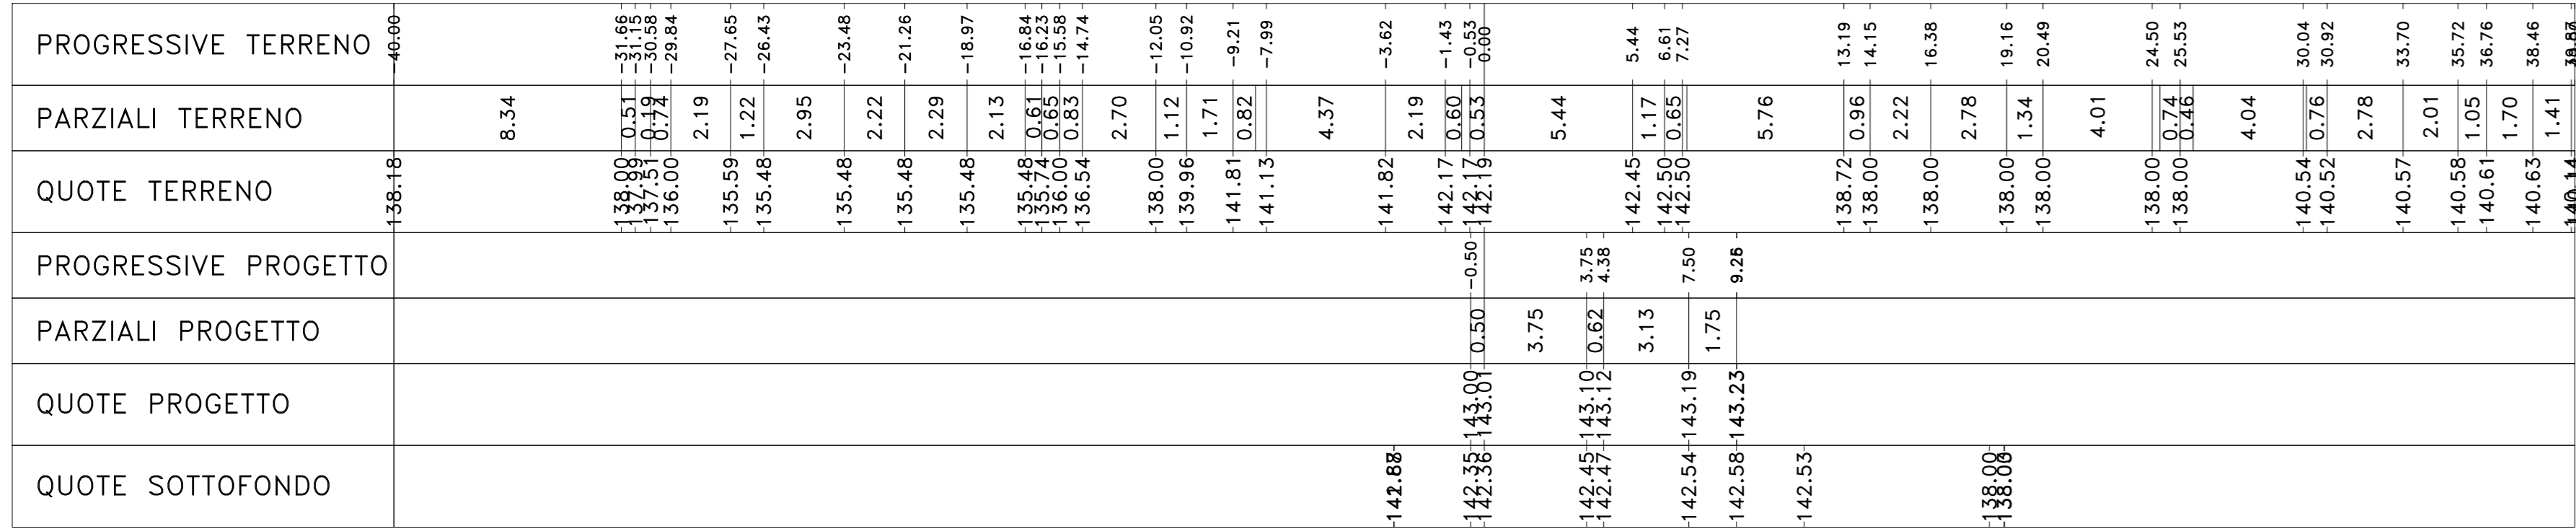

Materiali - Progr.1+627.72		
Materiali	Area (m²)	Vol. (m³)
Gradoni	2.38	14.22
Rivestiti	25.07	180.18
Sassi	0.00	0.00
Scalfici	0.00	0.00
Terrano vegetale	0.00	11.79

Sez. DX_P001_A
 Progr.: 1+627.72
 Scala : 1:200
 Q.Rif. : 130.00

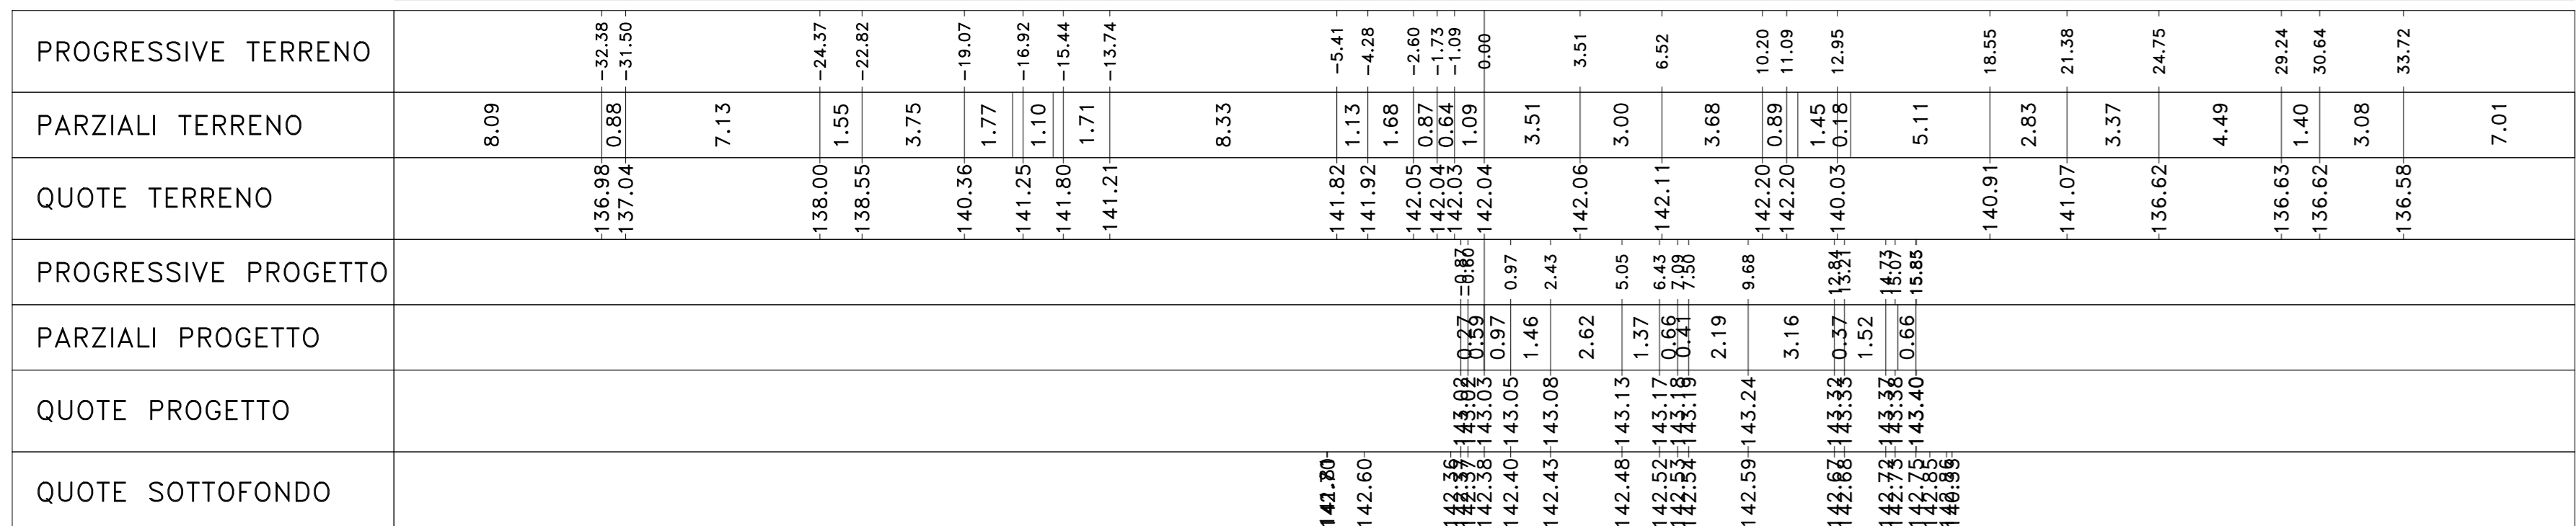

Materiali - Progr.1+679.14		
Materiali	Area (m²)	Vol. (m³)
Gradoni	0.00	0.00
Rivestiti	38.81	0.00
Sassi	6.87	0.00
Scalfici	0.00	0.00
Terrano vegetale	1.38	0.00

Sez. DX_P001_B
 Progr.: 1+679.14
 Scala : 1:200
 Q.Rif. : 130.00

