



Materiali - Progr.3+240.00			
Materiali	Area (m²)	Vol. (m³)	Vol. (m³)
Gradoni	0,00	0,00	0,00
Miscelati	0,31	14,24	14,24
Scavi	1,07	53,01	53,01
Scalfici	0,00	0,00	0,00
Terrano vegetale	0,00	0,00	0,00

Sez. DX_163
 Progr.: 3+240.00
 Scala : 1:200
 Q.Rif. : 155.00

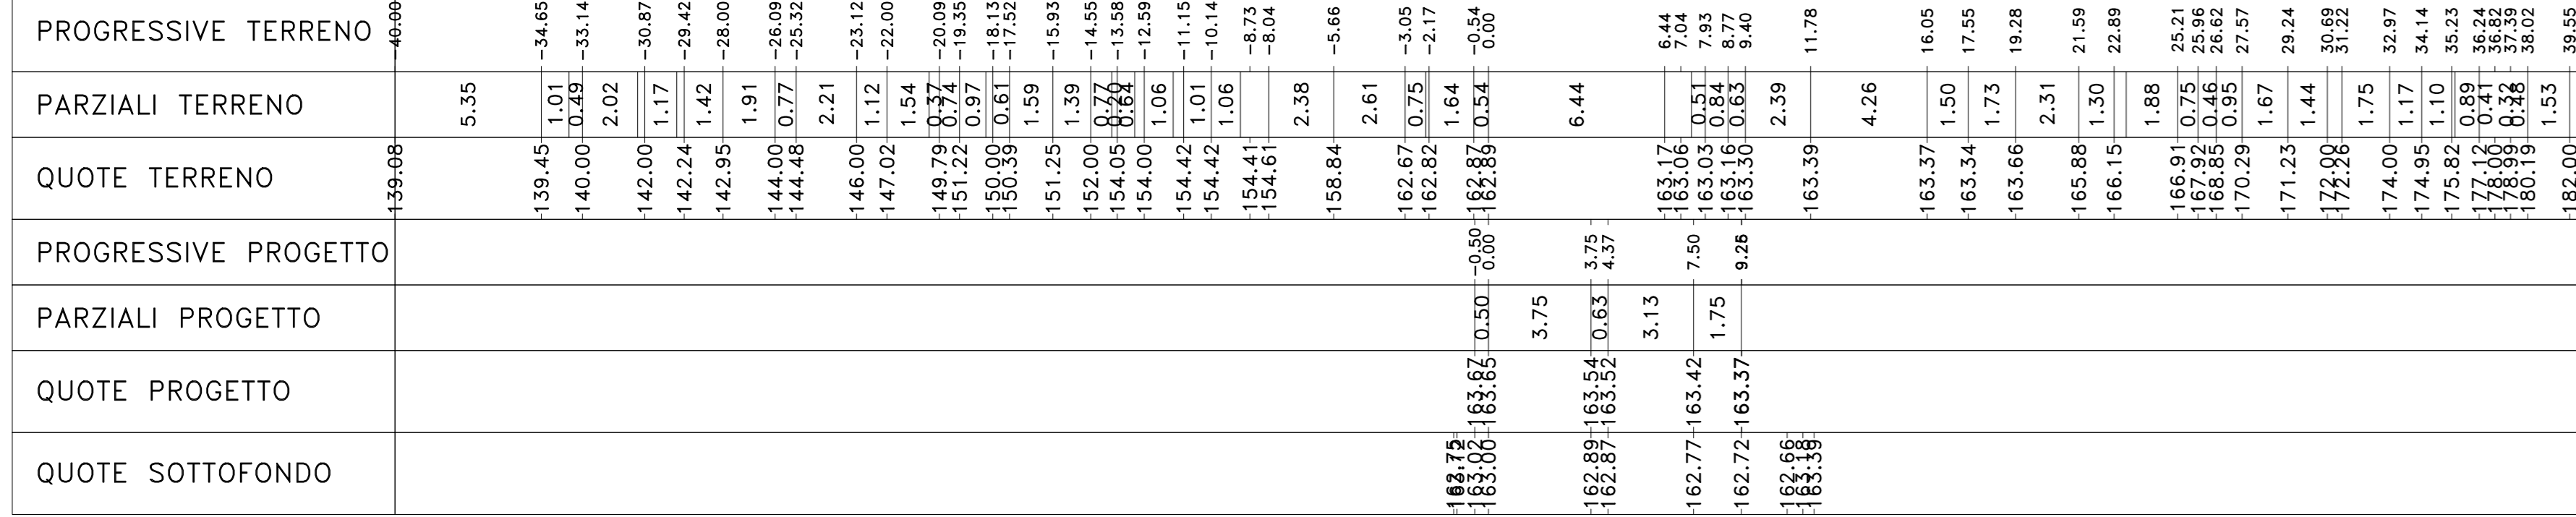

Materiali - Progr.3+334.21			
Materiali	Area (m²)	Vol. (m³)	Vol. (m³)
Gradoni	0,00	0,00	0,00
Miscelati	0,31	14,24	14,24
Scavi	1,07	53,01	53,01
Scalfici	0,00	0,00	0,00
Terrano vegetale	0,00	0,00	0,00

Sez. DX_VI04_B
 Progr.: 3+334.21
 Scala : 1:200
 Q.Rif. : 145.00

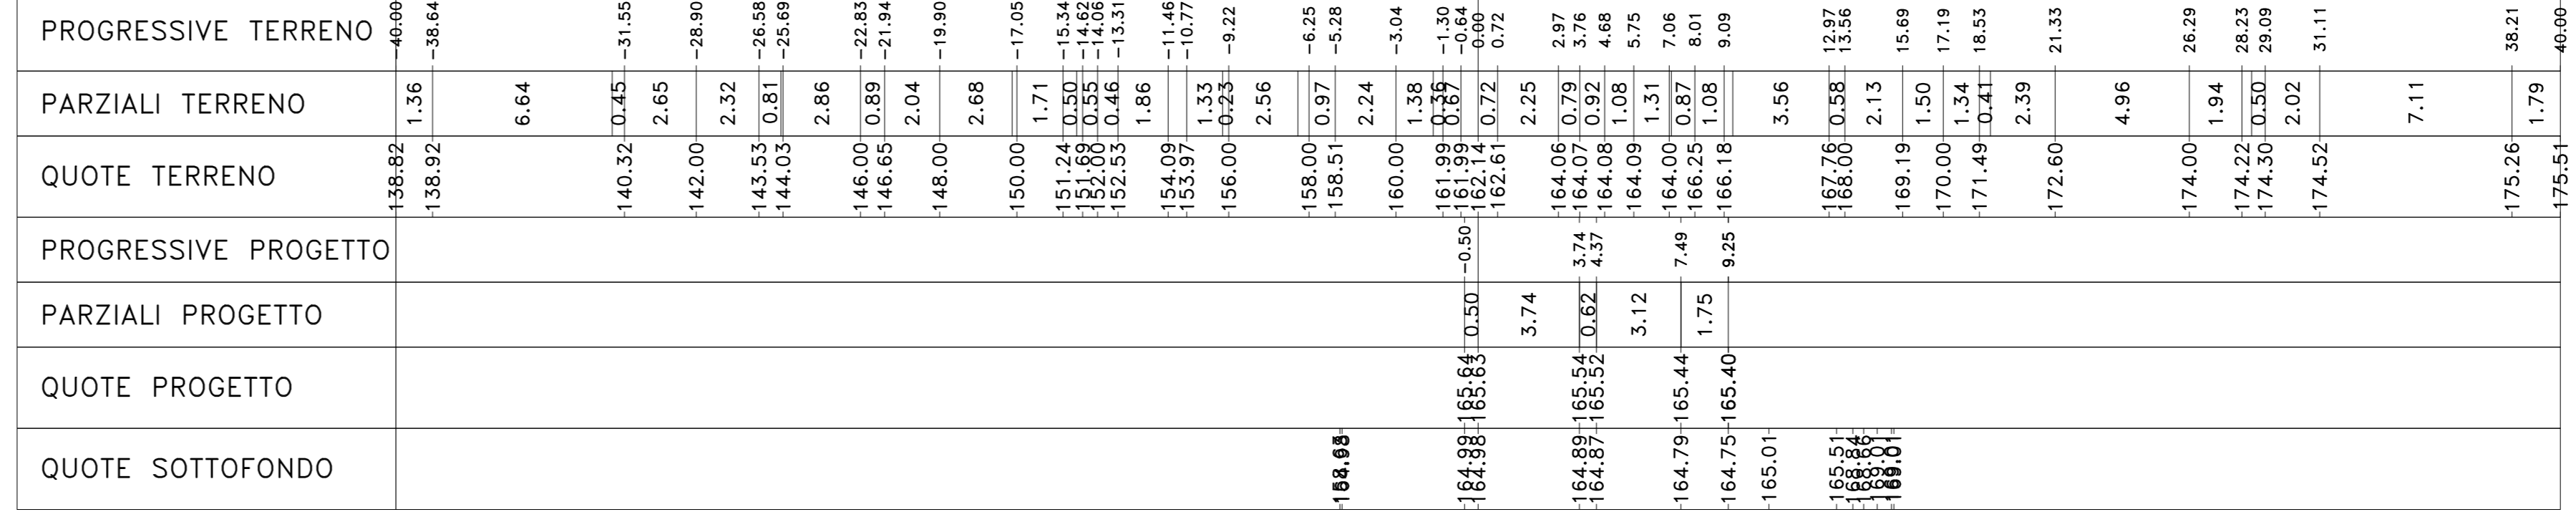

Materiali - Progr.3+260.00			
Materiali	Area (m²)	Vol. (m³)	Vol. (m³)
Gradoni	2,47	24,74	24,74
Miscelati	22,53	225,36	225,36
Scavi	3,38	44,51	44,51
Scalfici	0,00	0,00	0,00
Terrano vegetale	0,32	3,18	3,18

Sez. DX_164
 Progr.: 3+260.00
 Scala : 1:200
 Q.Rif. : 145.00

