



Materiali - Progr.5+100.00 table with columns Materiale, Area (mq), Vol (mc)

Sez. DX_256
Progr.: 5+100.00
Scala : 1:200
Q.Rif. : 190.00

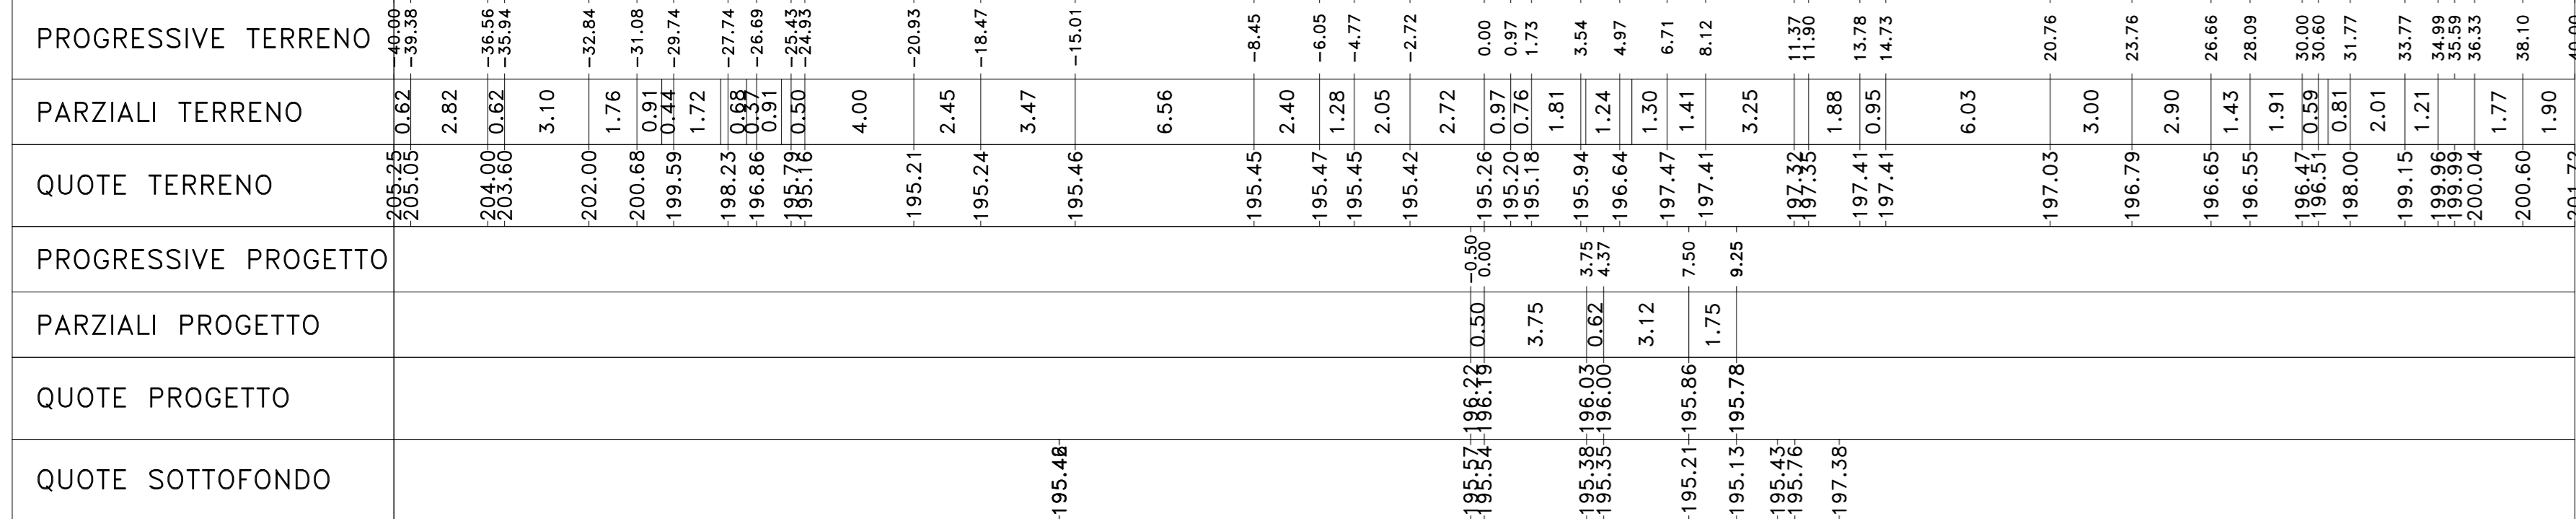


Materiali - Progr.5+160.00 table with columns Materiale, Area (mq), Vol (mc)

Sez. DX_259
Progr.: 5+160.00
Scala : 1:200
Q.Rif. : 190.00

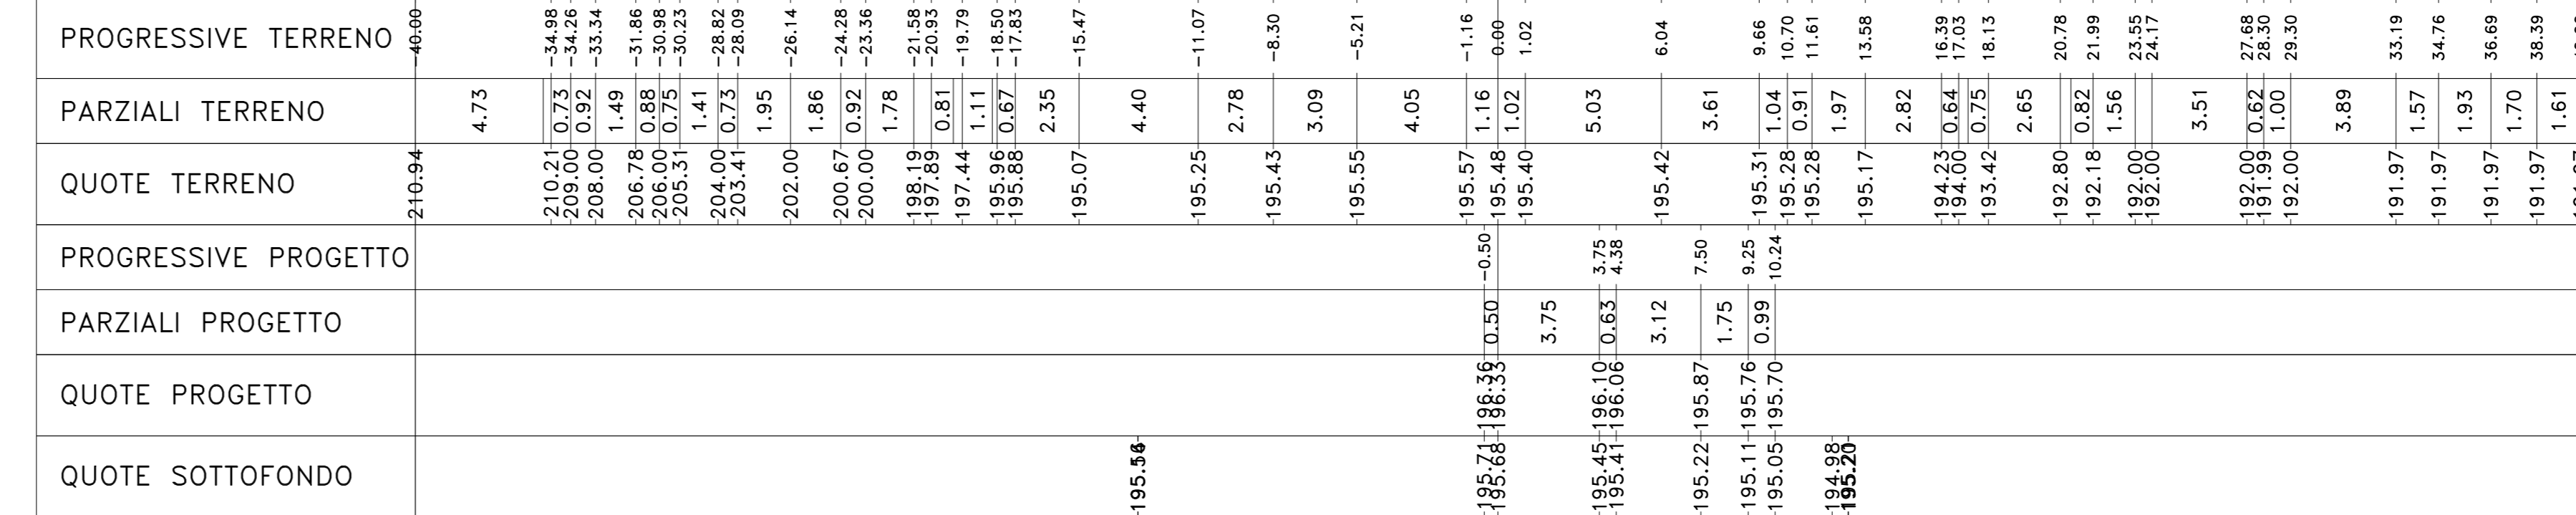


Materiali - Progr.5+120.00 table with columns Materiale, Area (mq), Vol (mc)

Sez. DX_257
Progr.: 5+120.00
Scala : 1:200
Q.Rif. : 190.00

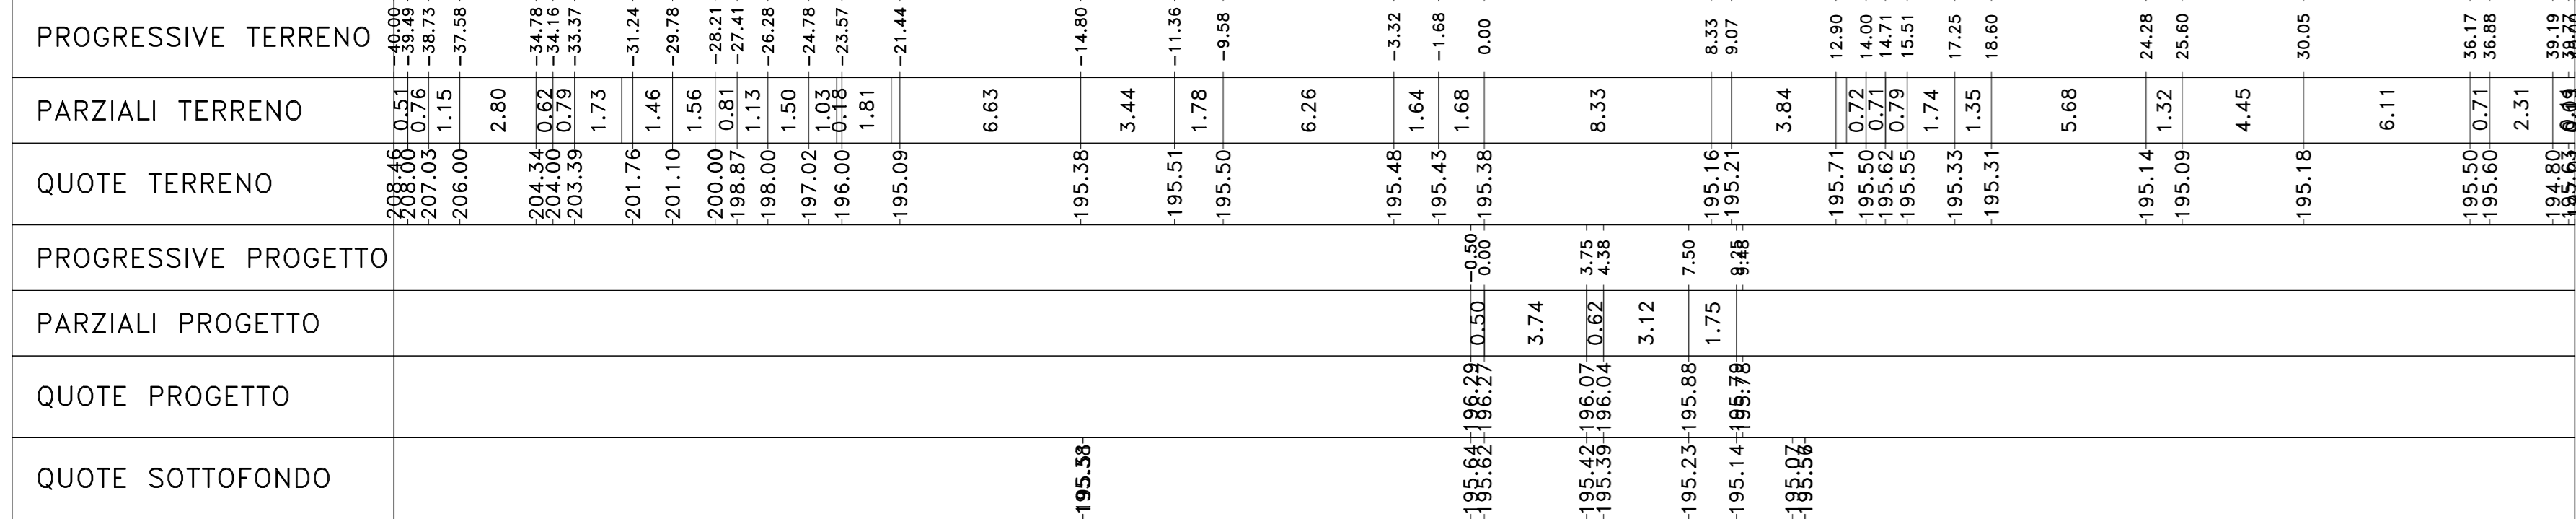


Materiali - Progr.5+180.00 table with columns Materiale, Area (mq), Vol (mc)

Sez. DX_260
Progr.: 5+180.00
Scala : 1:200
Q.Rif. : 190.00

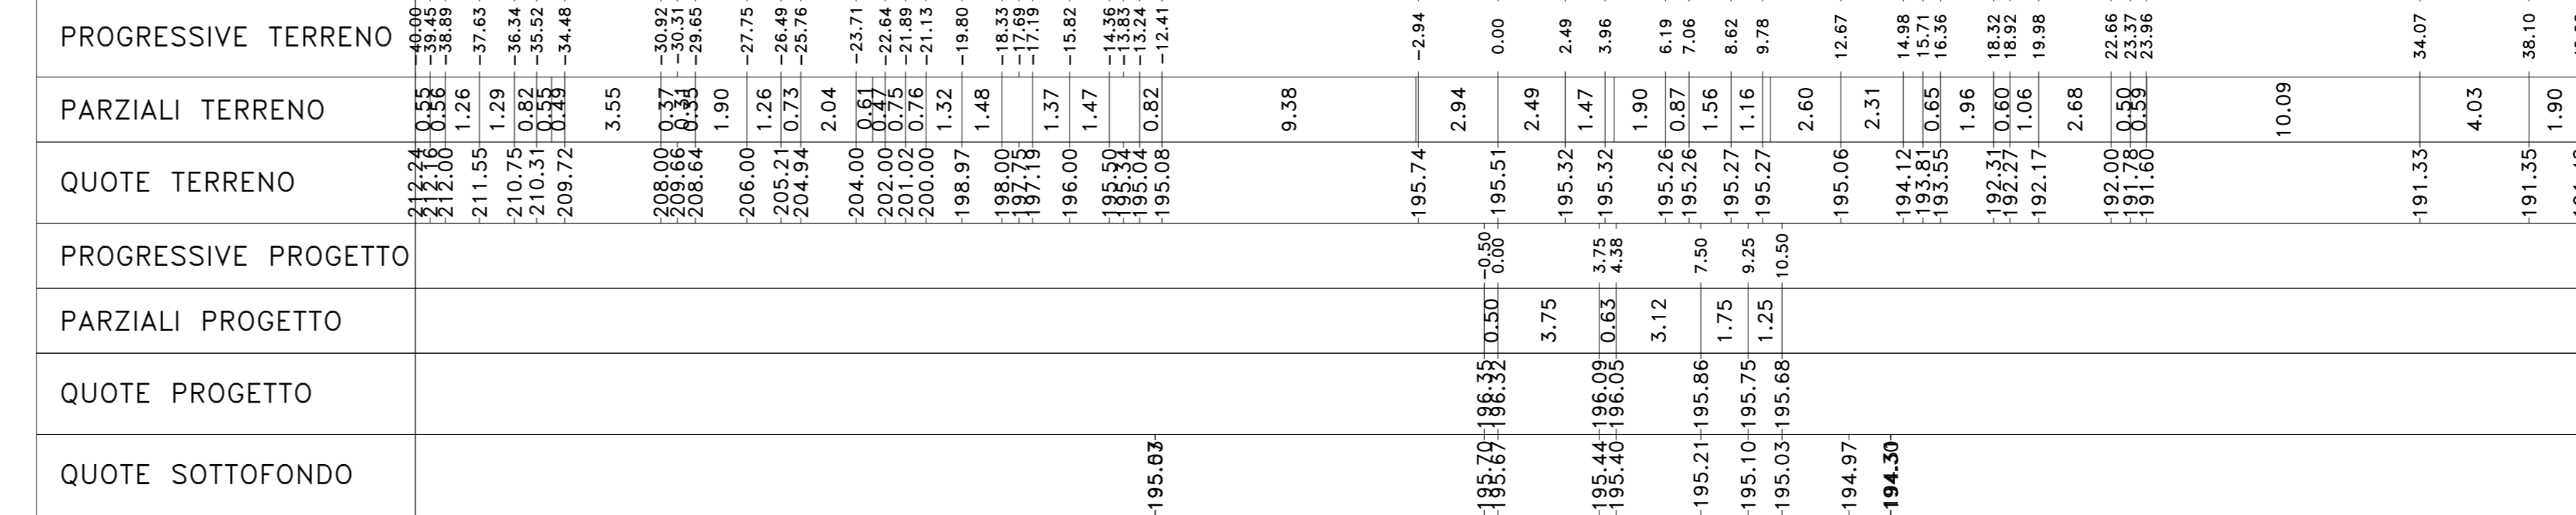


Materiali - Progr.5+140.00 table with columns Materiale, Area (mq), Vol (mc)

Sez. DX_258
Progr.: 5+140.00
Scala : 1:200
Q.Rif. : 190.00

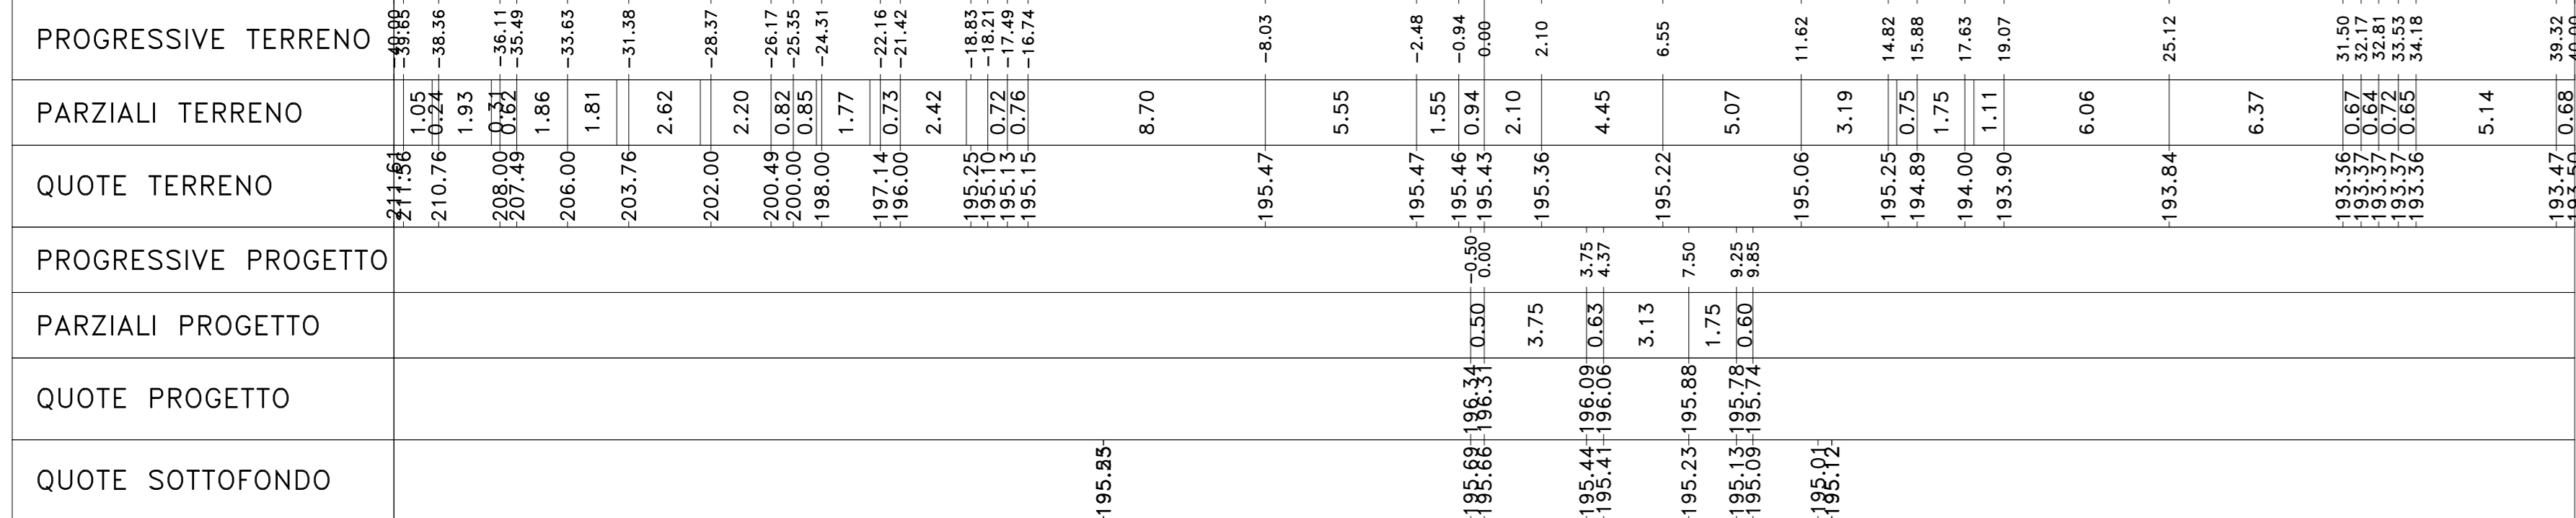

Materiali - Progr.5+200.00 table with columns Materiale, Area (mq), Vol (mc)

Sez. DX_261
Progr.: 5+200.00
Scala : 1:200
Q.Rif. : 185.00

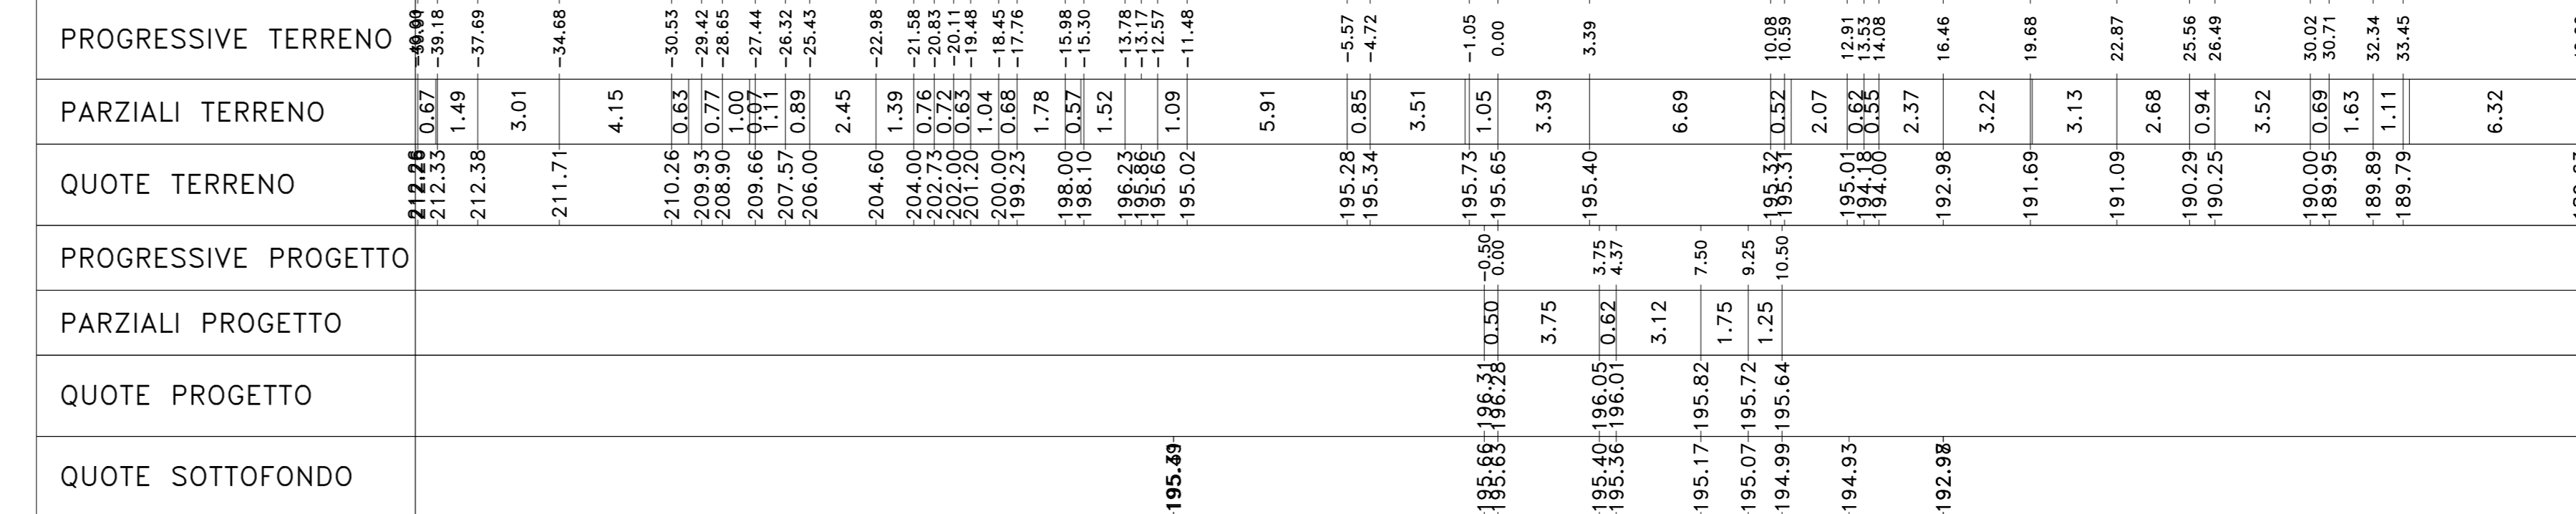

Project information block containing company logo (Sanas), title 'S.S.131 "Carlo Felice"', project description, and technical drawing details like 'PROGETTO DEFINITIVO' and 'PROGETTO STRADALE ASSE PRINCIPALE'.