




Materiali - Progr.0+000.00			
Materiali	Q (m³)	Q (m³)	Q (m³)
Gradoni	0.00	0.00	0.00
Rivoli	0.00	0.00	0.00
Sassi	4.47	0.00	0.00
Scorie	0.00	0.00	0.00
Terrino vegetale	0.36	6.35	

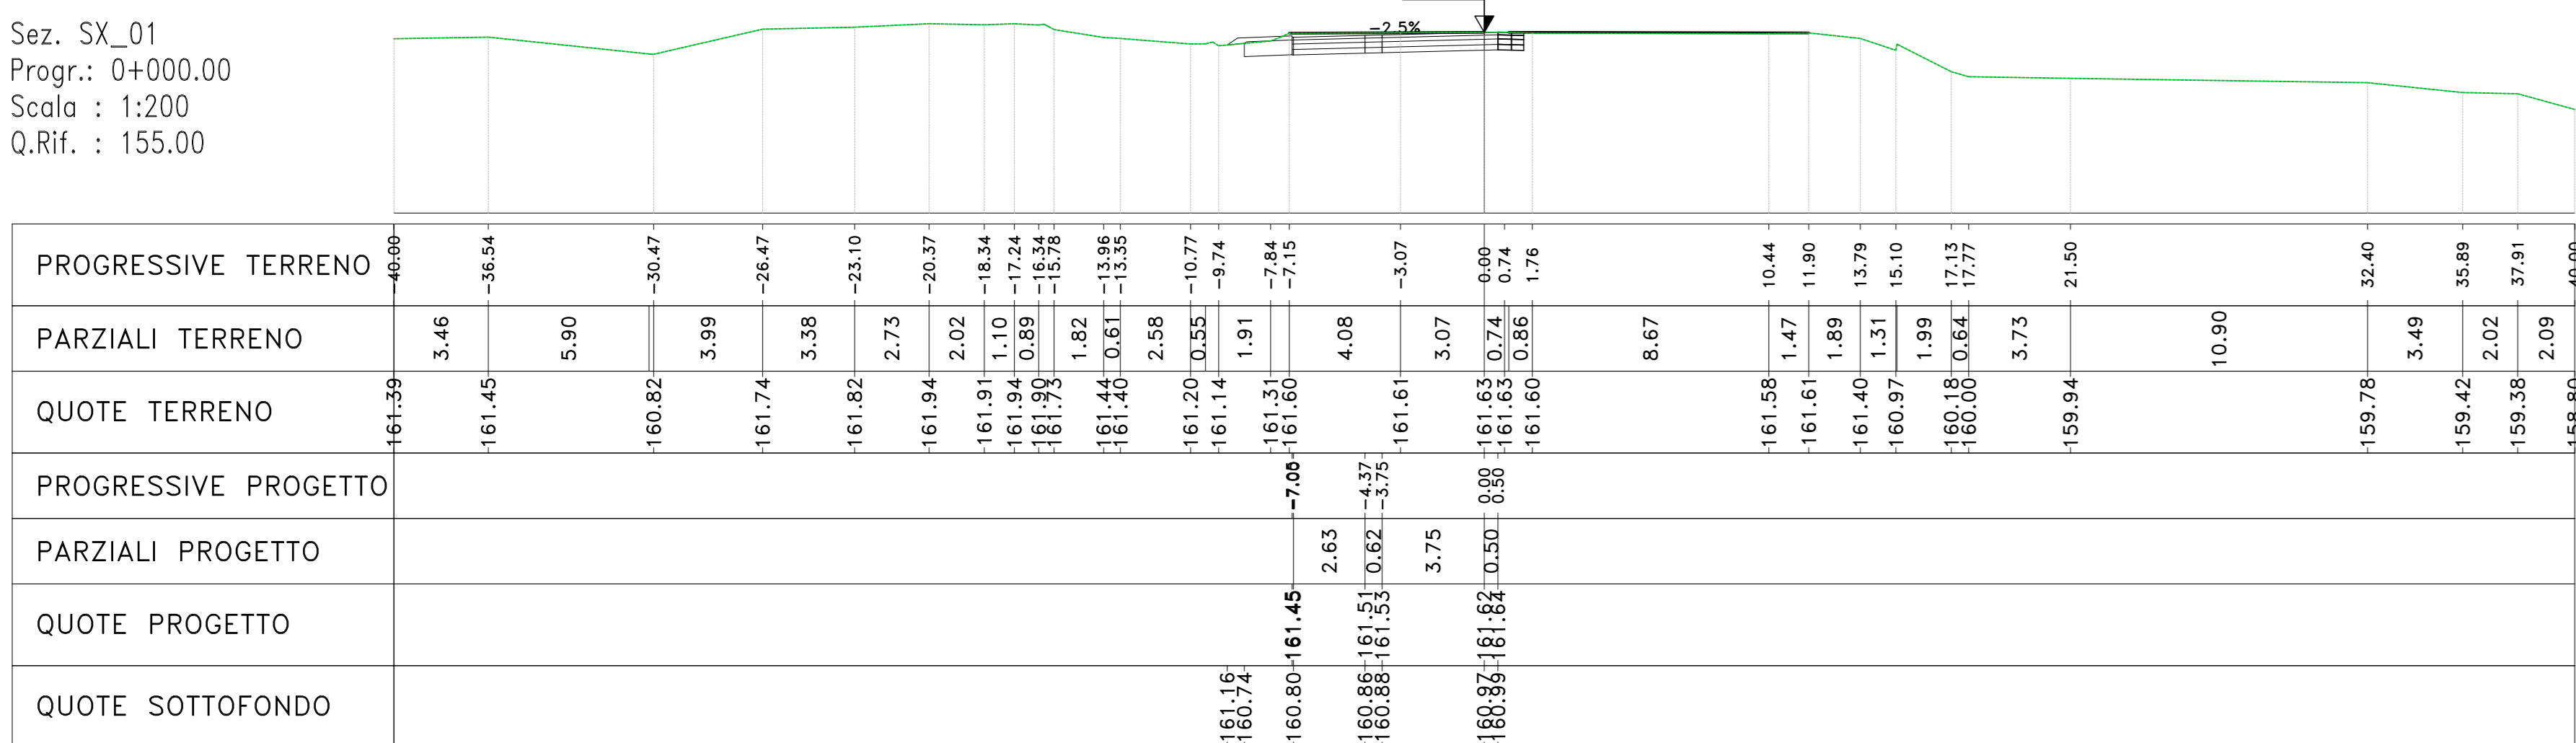


Materiali - Progr.0+020.00			
Materiali	Q (m³)	Q (m³)	Q (m³)
Gradoni	0.00	0.00	0.00
Rivoli	0.00	0.00	0.00
Sassi	5.79	122.49	
Scorie	0.00	0.00	0.00
Terrino vegetale	0.38	7.37	

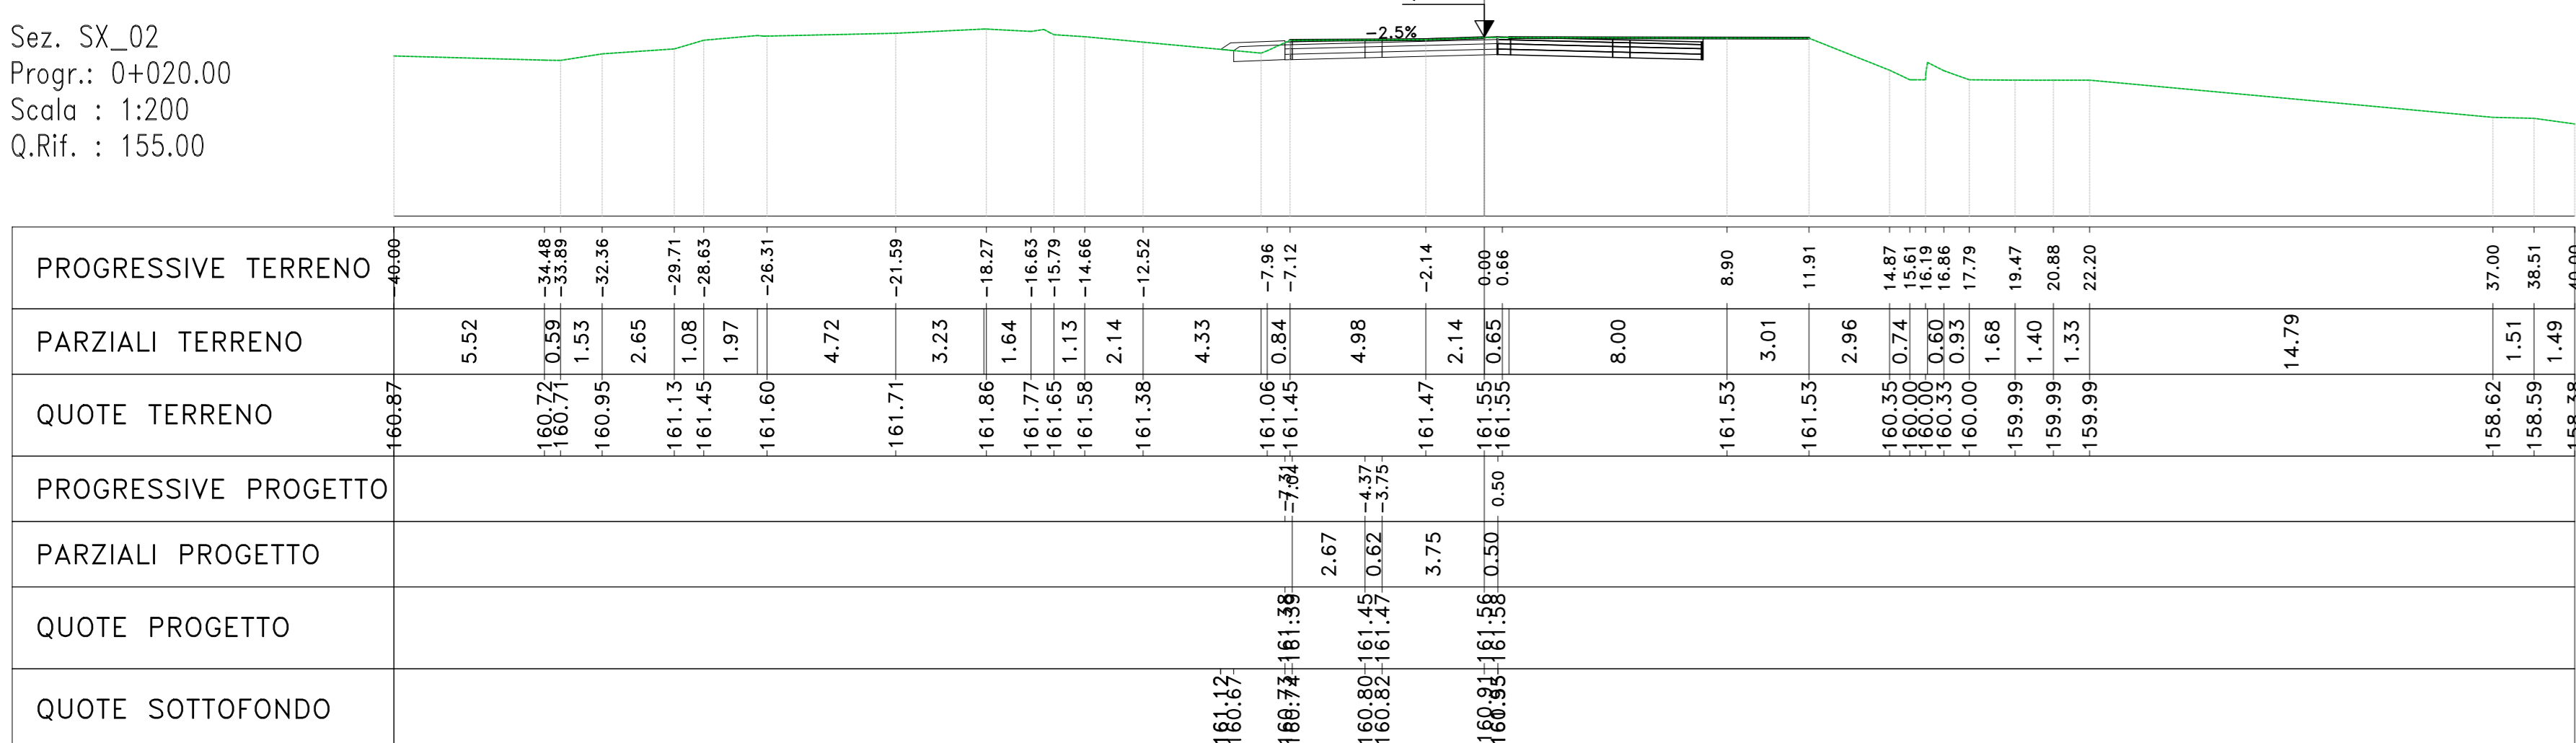

Materiali - Progr.0+040.00			
Materiali	Q (m³)	Q (m³)	Q (m³)
Gradoni	0.00	0.00	0.00
Rivoli	0.00	0.00	0.00
Sassi	5.85	114.40	
Scorie	0.00	0.00	0.00
Terrino vegetale	0.32	6.84	

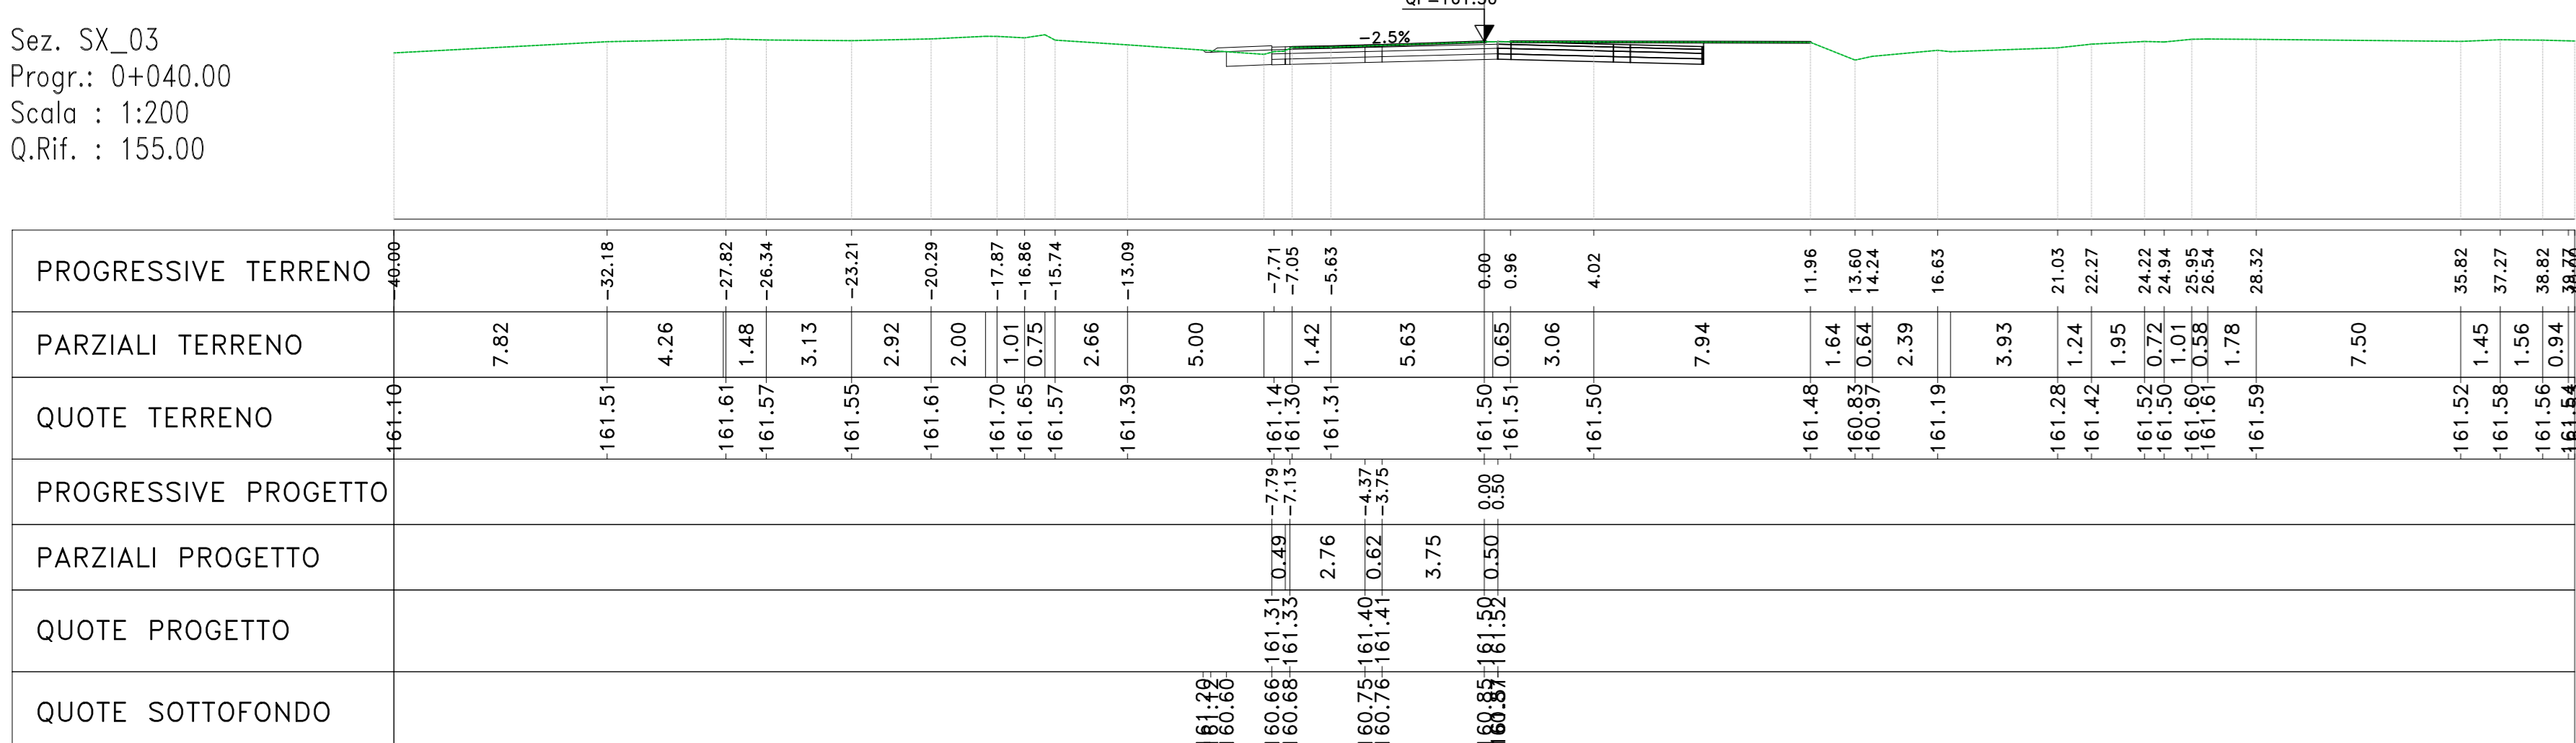

Materiali - Progr.0+060.00			
Materiali	Q (m³)	Q (m³)	Q (m³)
Gradoni	0.00	0.00	0.00
Rivoli	0.00	0.00	0.00
Sassi	3.84	115.11	
Scorie	0.00	0.00	0.00
Terrino vegetale	0.32	6.35	

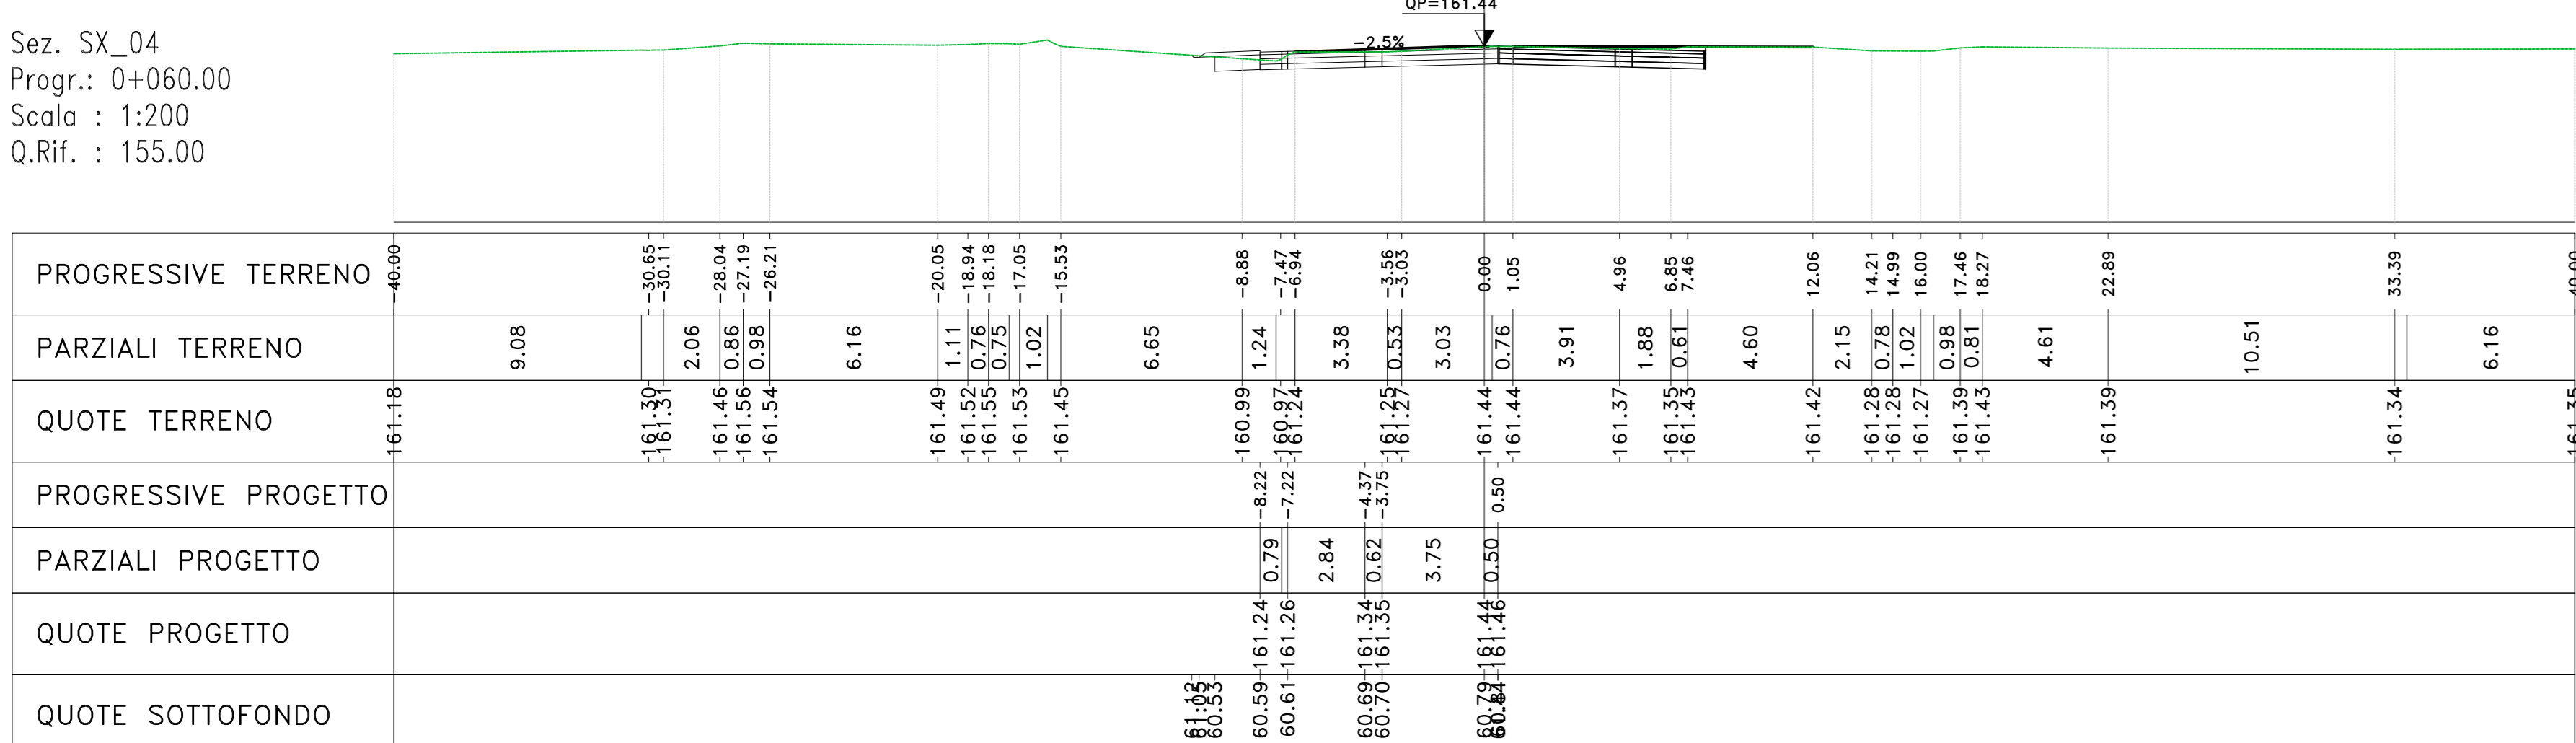

Materiali - Progr.0+080.00			
Materiali	Q (m³)	Q (m³)	Q (m³)
Gradoni	0.00	0.00	0.00
Rivoli	0.00	0.00	0.00
Sassi	3.39	120.34	
Scorie	0.00	0.00	0.00
Terrino vegetale	0.32	6.35	

