



Materiali - Progr.0+880.00			
Materiali	Spa (m)	Vol (m³)	Vol (m³)
Gradioli	0.00	0.00	0.00
Miscelati	2.88	37.84	0.00
Sassi	0.00	20.43	0.00
Scalfici	0.44	9.70	0.00
Terrano vegetale	0.68	12.76	0.00

Sez. SX_45
 Progr.: 0+880.00
 Scala : 1:200
 Q.Rif. : 140.00

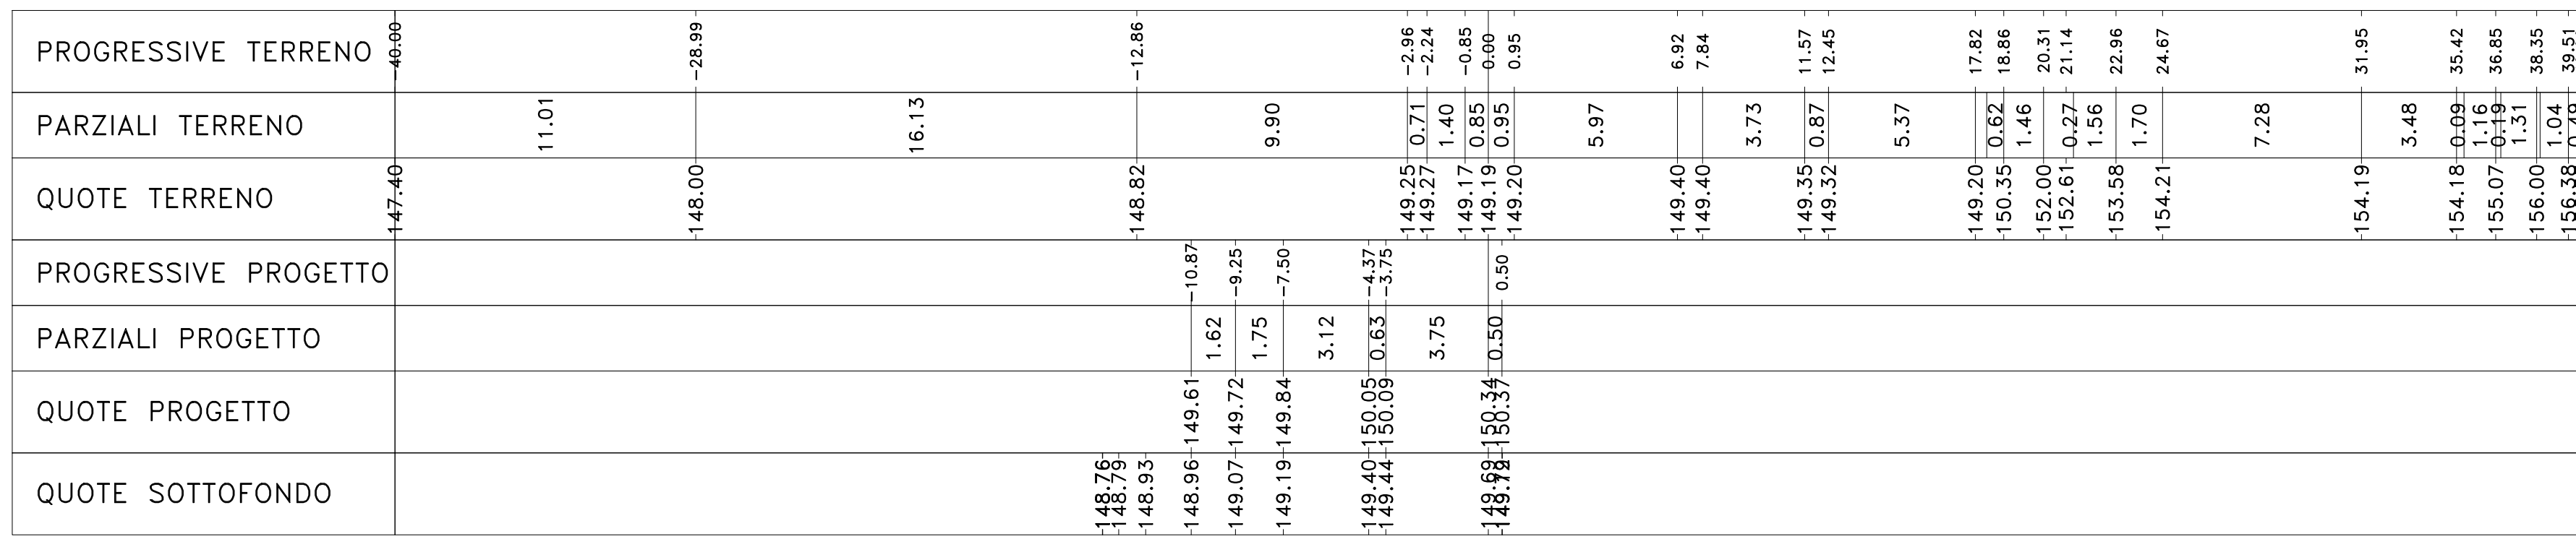


Materiali - Progr.0+900.00			
Materiali	Spa (m)	Vol (m³)	Vol (m³)
Gradioli	0.00	0.00	0.00
Miscelati	5.27	17.71	0.00
Sassi	1.51	10.98	0.00
Scalfici	0.00	2.91	0.00
Terrano vegetale	0.50	11.68	0.00

Sez. SX_46
 Progr.: 0+900.00
 Scala : 1:200
 Q.Rif. : 140.00

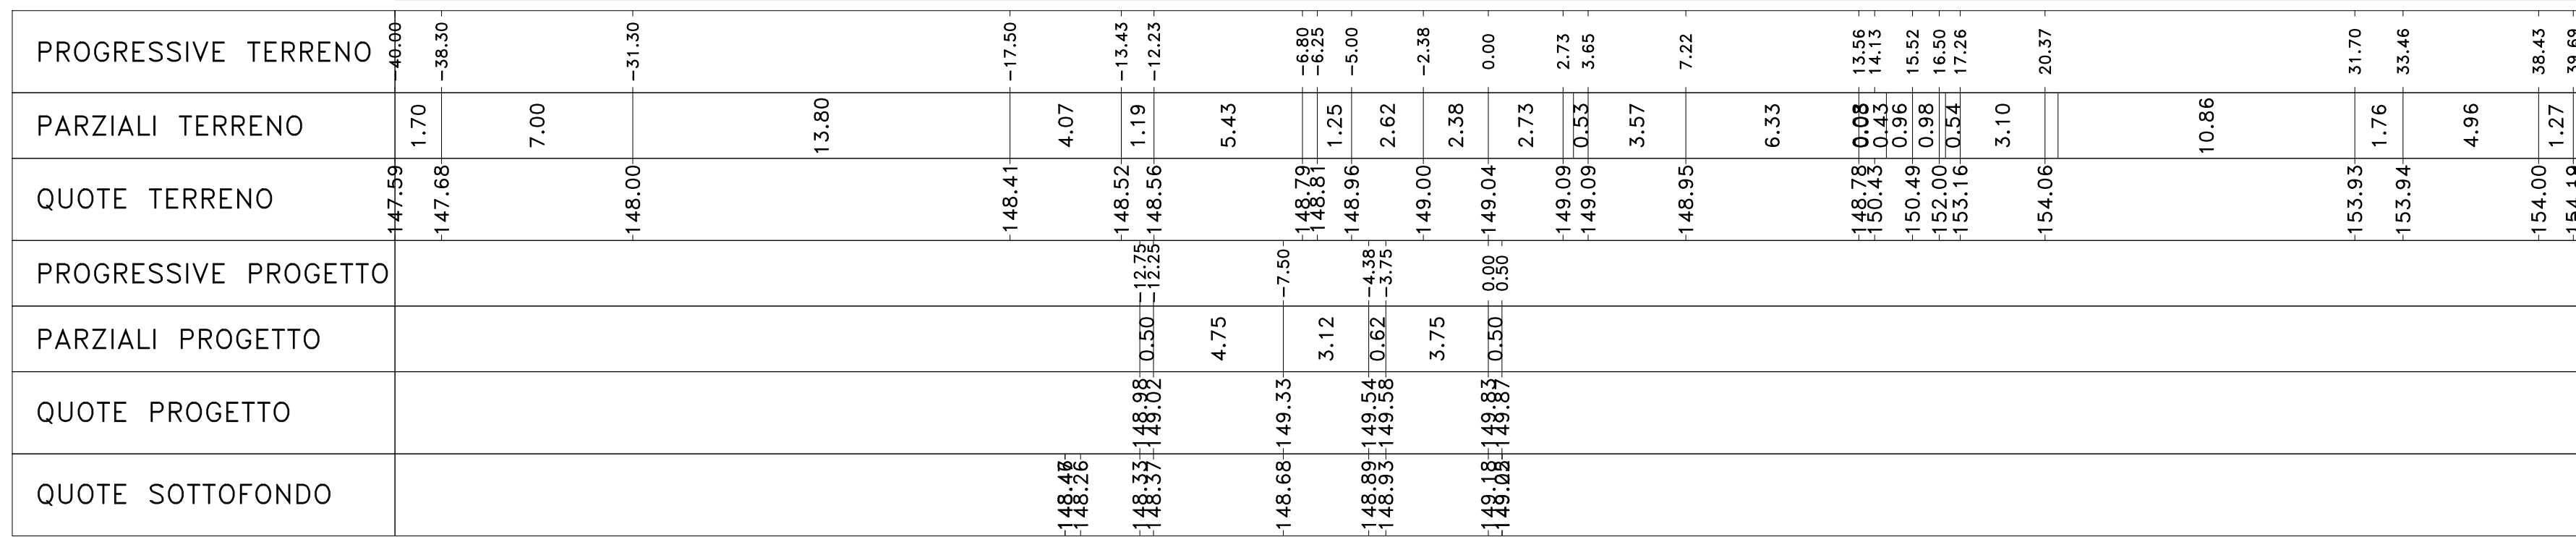

Materiali - Progr.0+920.00			
Materiali	Spa (m)	Vol (m³)	Vol (m³)
Gradioli	0.00	0.00	0.00
Miscelati	6.00	20.10	0.00
Sassi	0.00	0.00	0.00
Scalfici	0.00	0.00	0.00
Terrano vegetale	0.32	8.08	0.00

Sez. SX_47
 Progr.: 0+920.00
 Scala : 1:200
 Q.Rif. : 140.00

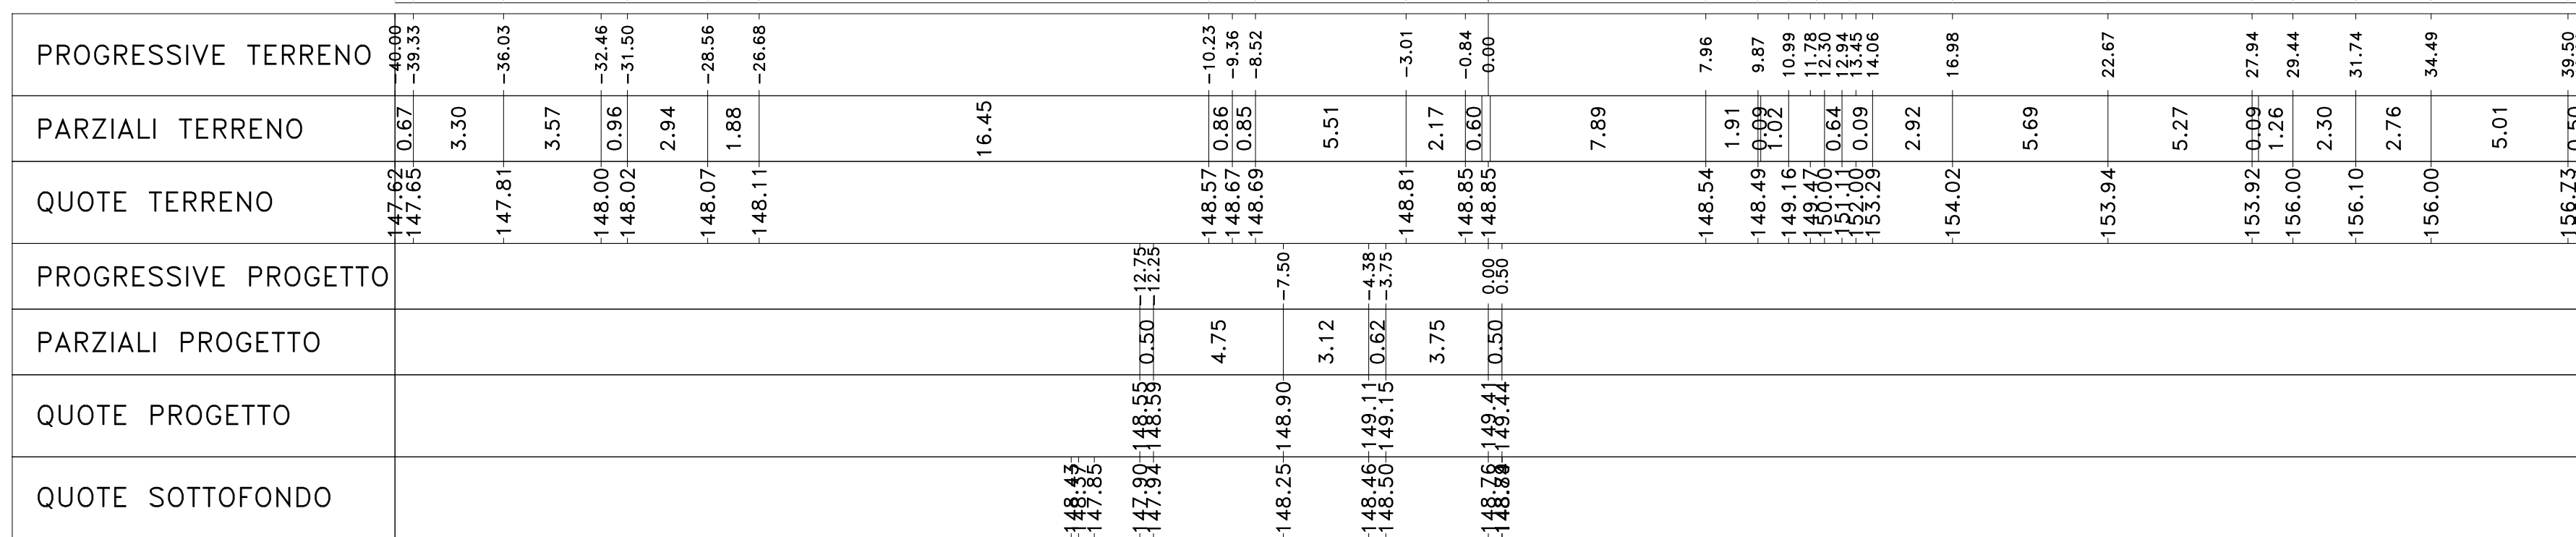

Materiali - Progr.0+940.00			
Materiali	Spa (m)	Vol (m³)	Vol (m³)
Gradioli	0.00	0.00	0.00
Miscelati	0.00	0.00	0.00
Sassi	6.92	139.11	0.00
Scalfici	0.00	0.00	0.00
Terrano vegetale	0.32	6.35	0.00

Sez. SX_48
 Progr.: 0+940.00
 Scala : 1:200
 Q.Rif. : 140.00

