



Materiali - Progr.0+009.47		
Materiali	Area (m²)	Vol. (m³)
Ritrovato	4.83	0.00
Sassi	0.00	0.00
Scorie	0.00	0.00
Terrano vegetale	0.00	0.00

SV01_R
Sez. 01
Progr.: 0+009.47
Scala : 1:200
Q.Rif. : 135.00

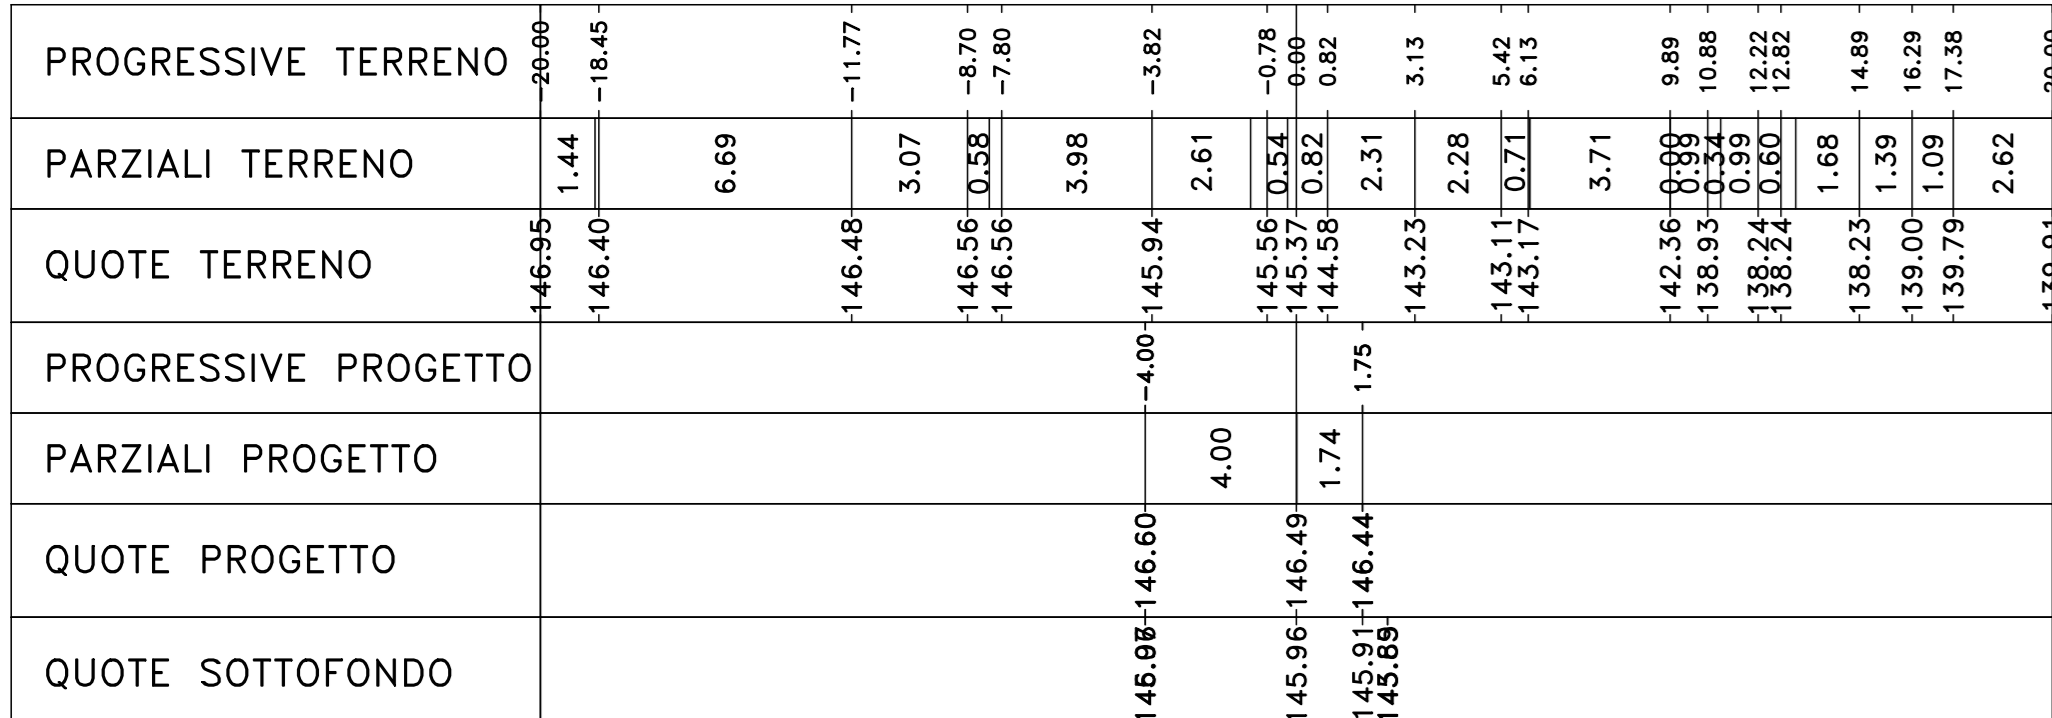


Materiali - Progr.0+080.00		
Materiali	Area (m²)	Vol. (m³)
Ritrovato	3.38	3.38
Sassi	1.08	40.02
Scorie	0.00	0.00
Terrano vegetale	0.00	0.00

SV01_R
Sez. 05
Progr.: 0+080.00
Scala : 1:200
Q.Rif. : 140.00

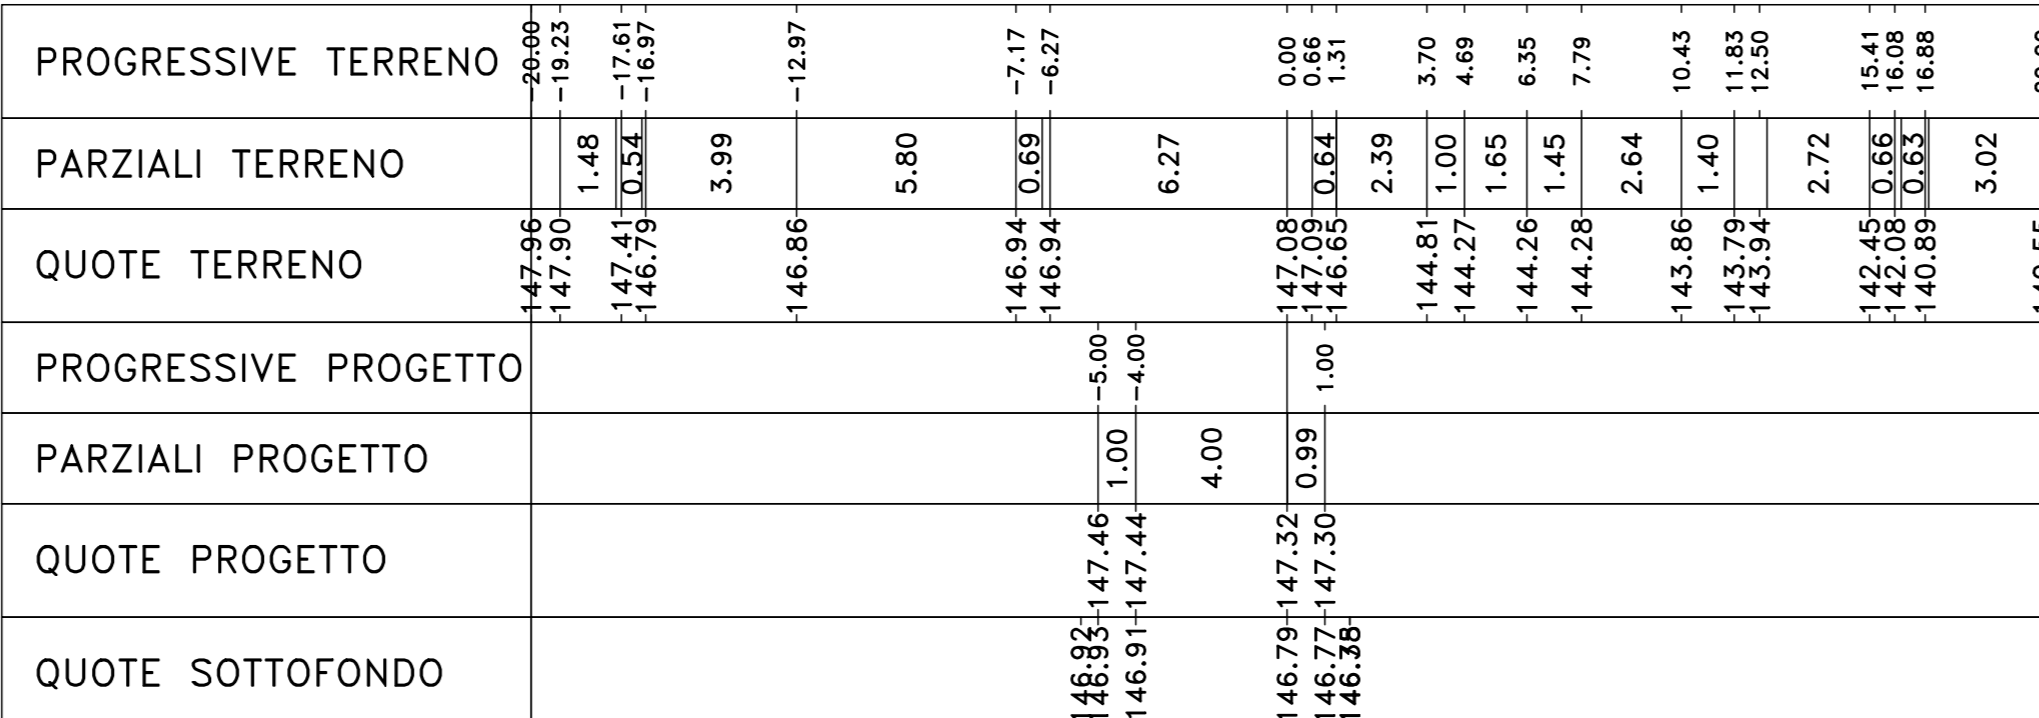


Materiali - Progr.0+160.00		
Materiali	Area (m²)	Vol. (m³)
Ritrovato	8.14	81.14
Sassi	0.02	0.40
Scorie	4.61	81.56
Terrano vegetale	6.40	102.24

SV01_R
Sez. 09
Progr.: 0+160.00
Scala : 1:200
Q.Rif. : 140.00

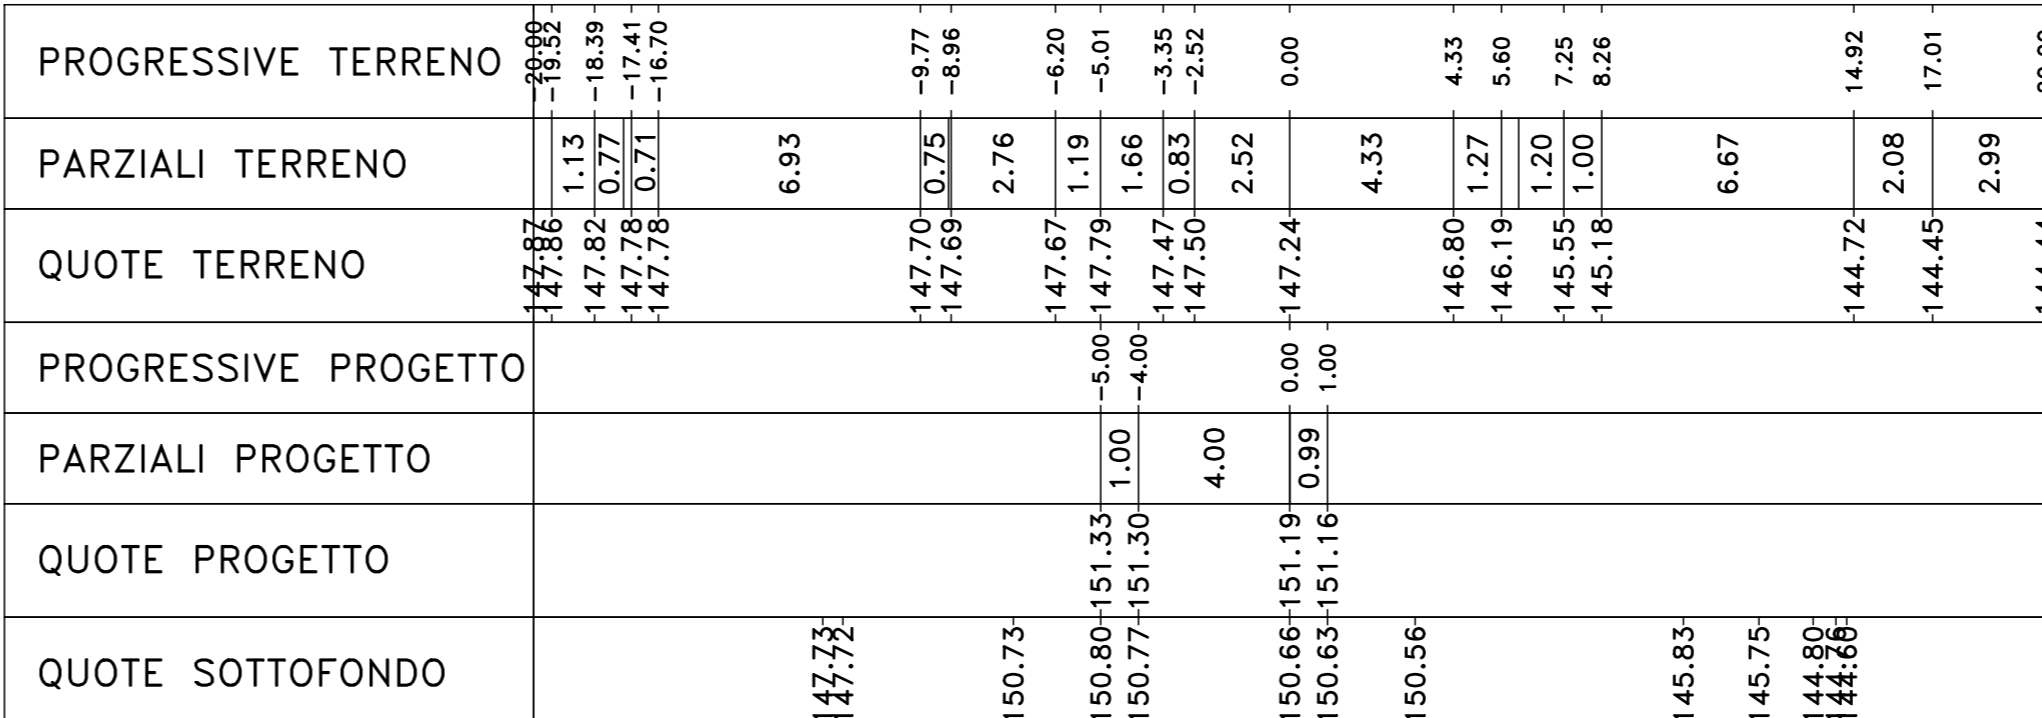

Materiali - Progr.0+020.00		
Materiali	Area (m²)	Vol. (m³)
Ritrovato	3.38	43.34
Sassi	0.01	0.38
Scorie	0.44	5.43
Terrano vegetale	0.00	0.00

SV01_R
Sez. 02
Progr.: 0+020.00
Scala : 1:200
Q.Rif. : 135.00

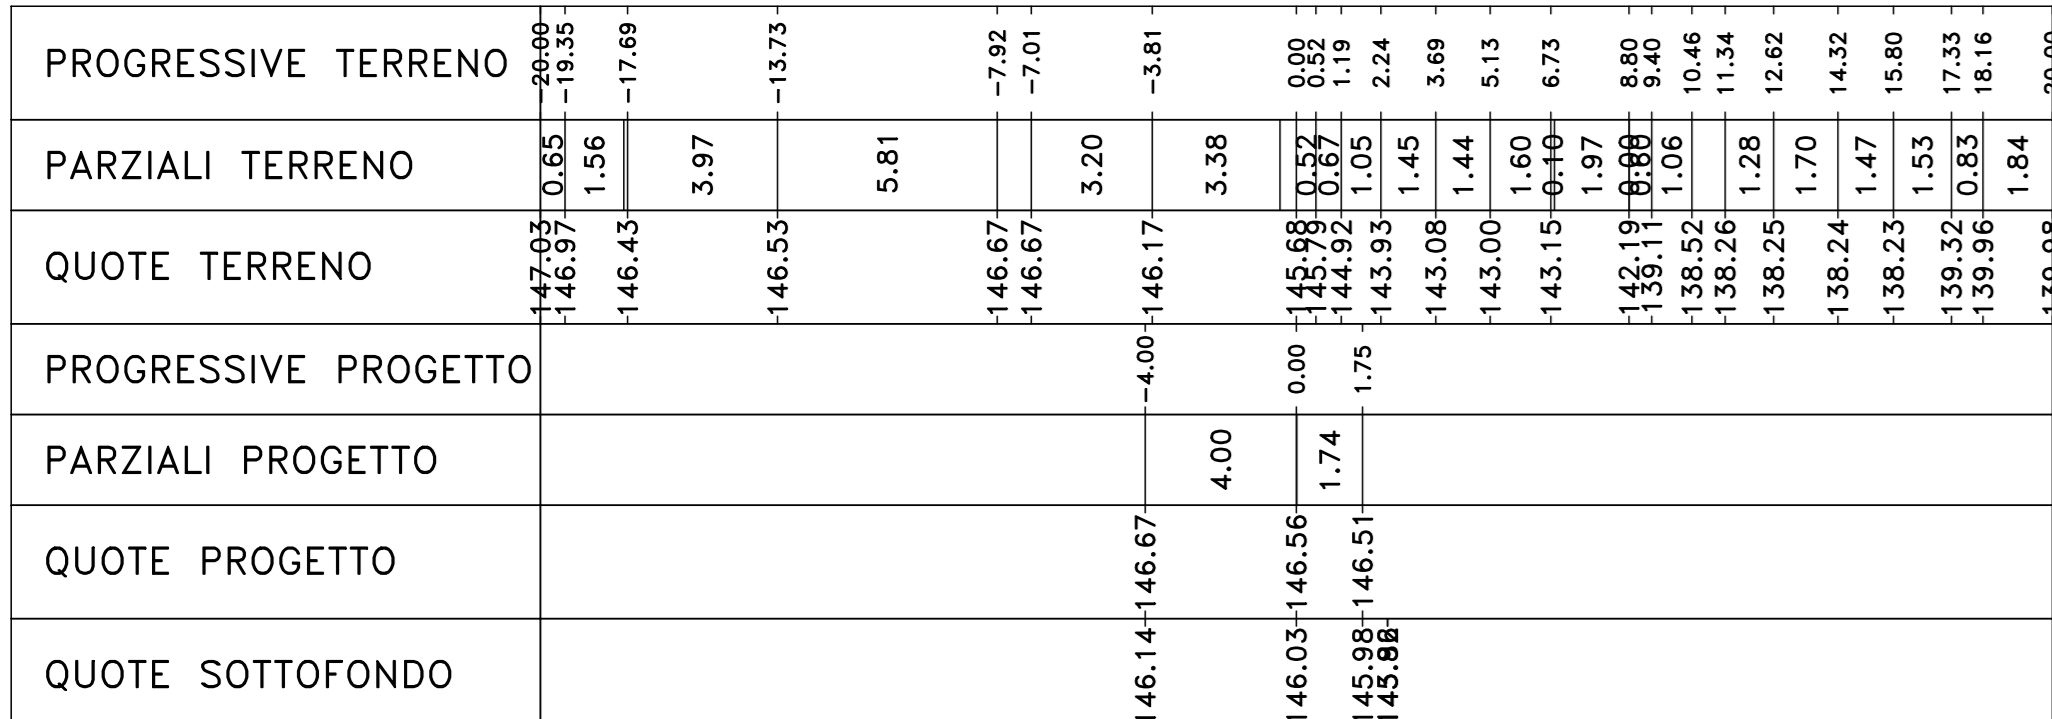

Materiali - Progr.0+100.00		
Materiali	Area (m²)	Vol. (m³)
Ritrovato	12.31	129.83
Sassi	0.00	0.00
Scorie	1.49	16.80
Terrano vegetale	2.11	20.85

SV01_R
Sez. 06
Progr.: 0+100.00
Scala : 1:200
Q.Rif. : 140.00

