



Materiali - Progr.0+320.00		
Materiali	Area (mq)	Vol. (mc)
Ritrovati	88.42	1450.91
Scavi	0.00	0.00
Scalfici	7.88	149.43
Terrano vegetale	3.92	68.43

Sez. 17
 Progr.: 0+320.00
 Scala : 1:200
 Q.Rif. : 8.00

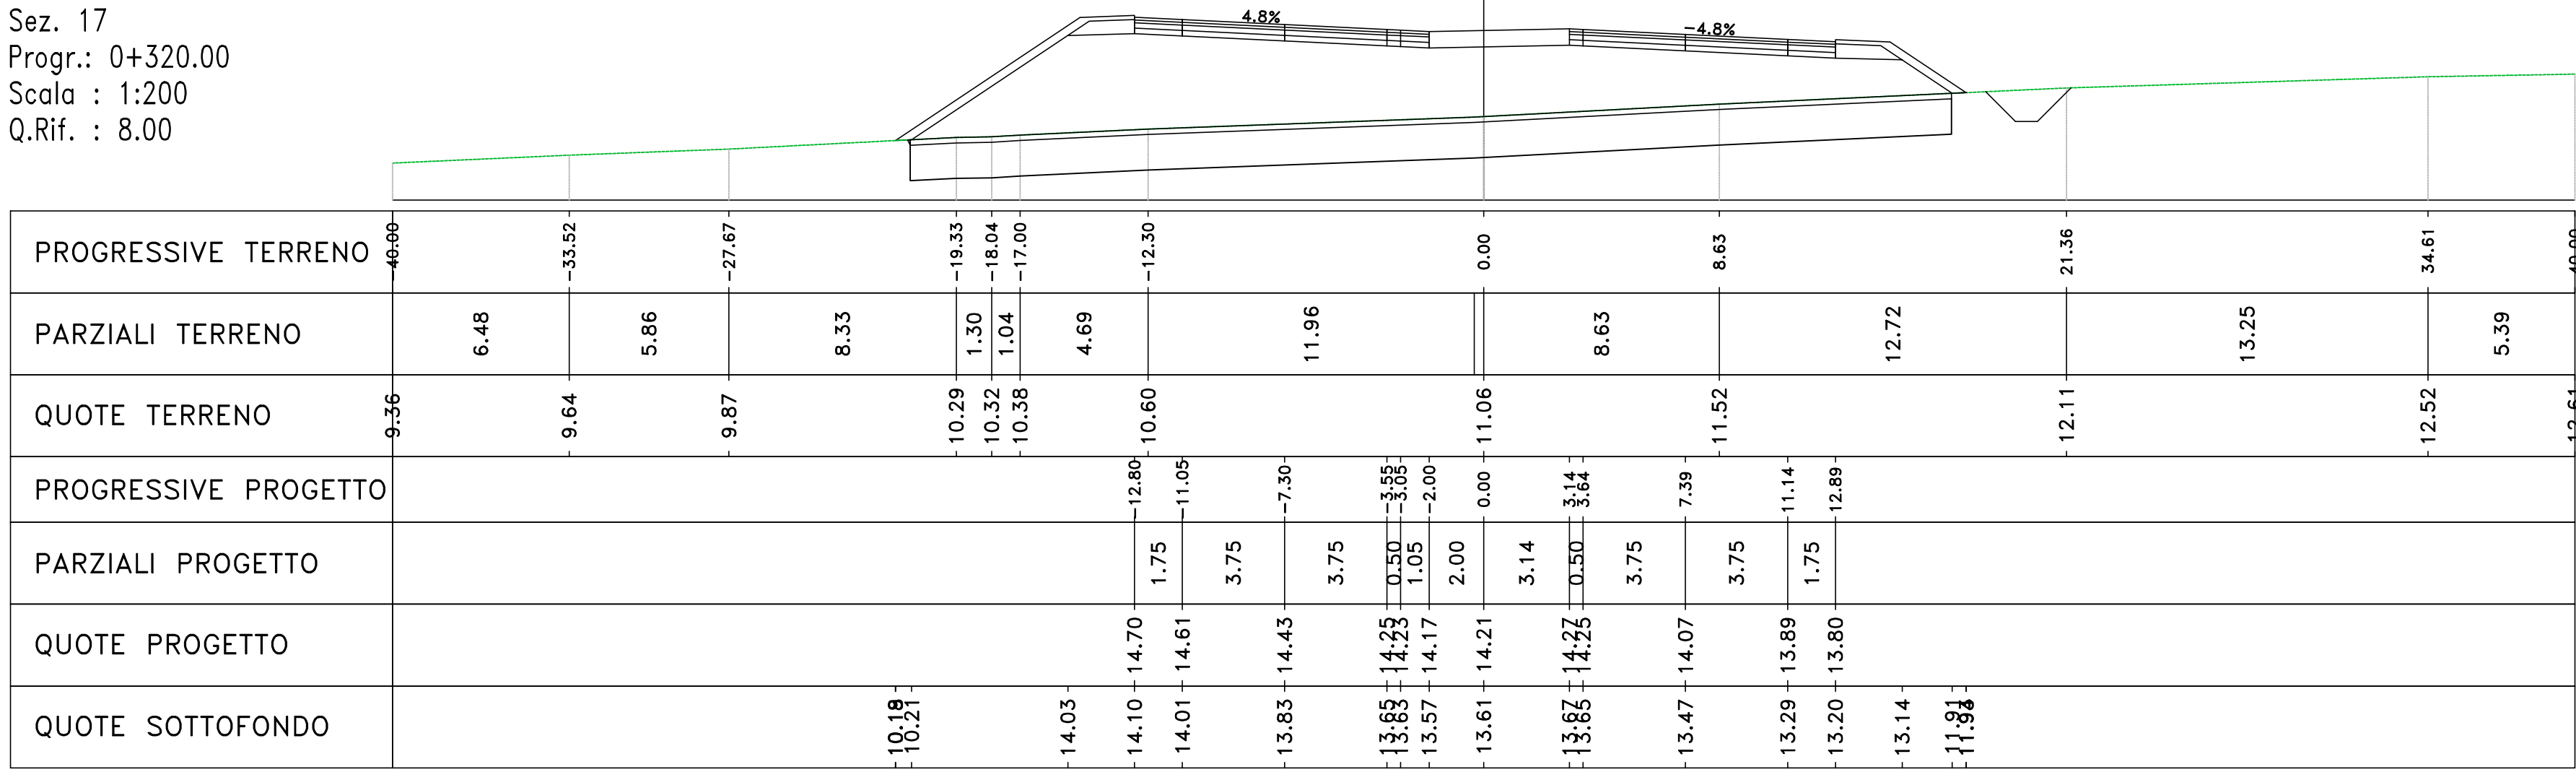


Materiali - Progr.0+340.00		
Materiali	Area (mq)	Vol. (mc)
Ritrovati	115.28	2038.95
Scavi	0.00	0.00
Scalfici	8.11	132.84
Terrano vegetale	4.41	85.75

Sez. 18
 Progr.: 0+340.00
 Scala : 1:200
 Q.Rif. : 8.00

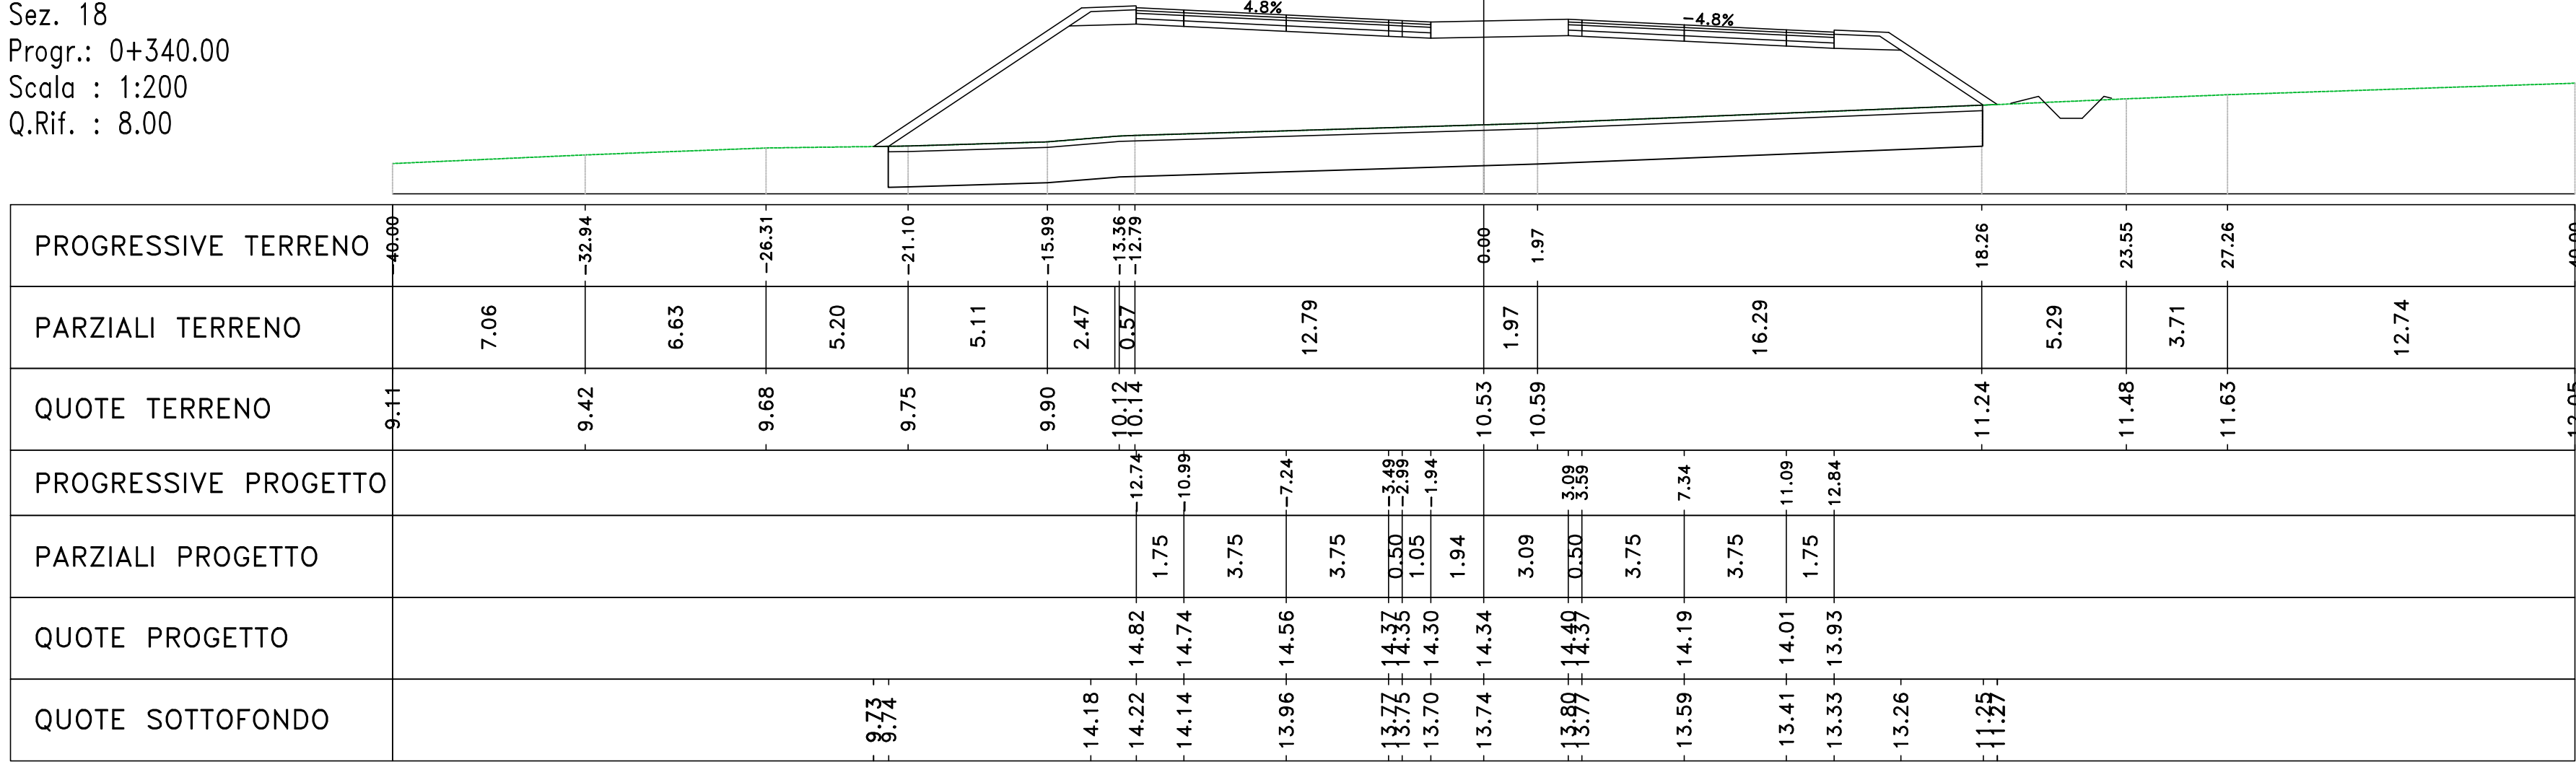


Materiali - Progr.0+360.00		
Materiali	Area (mq)	Vol. (mc)
Ritrovati	132.94	2482.25
Scavi	0.00	0.00
Scalfici	8.64	147.20
Terrano vegetale	5.49	102.53

Sez. 19
 Progr.: 0+360.00
 Scala : 1:200
 Q.Rif. : 5.00

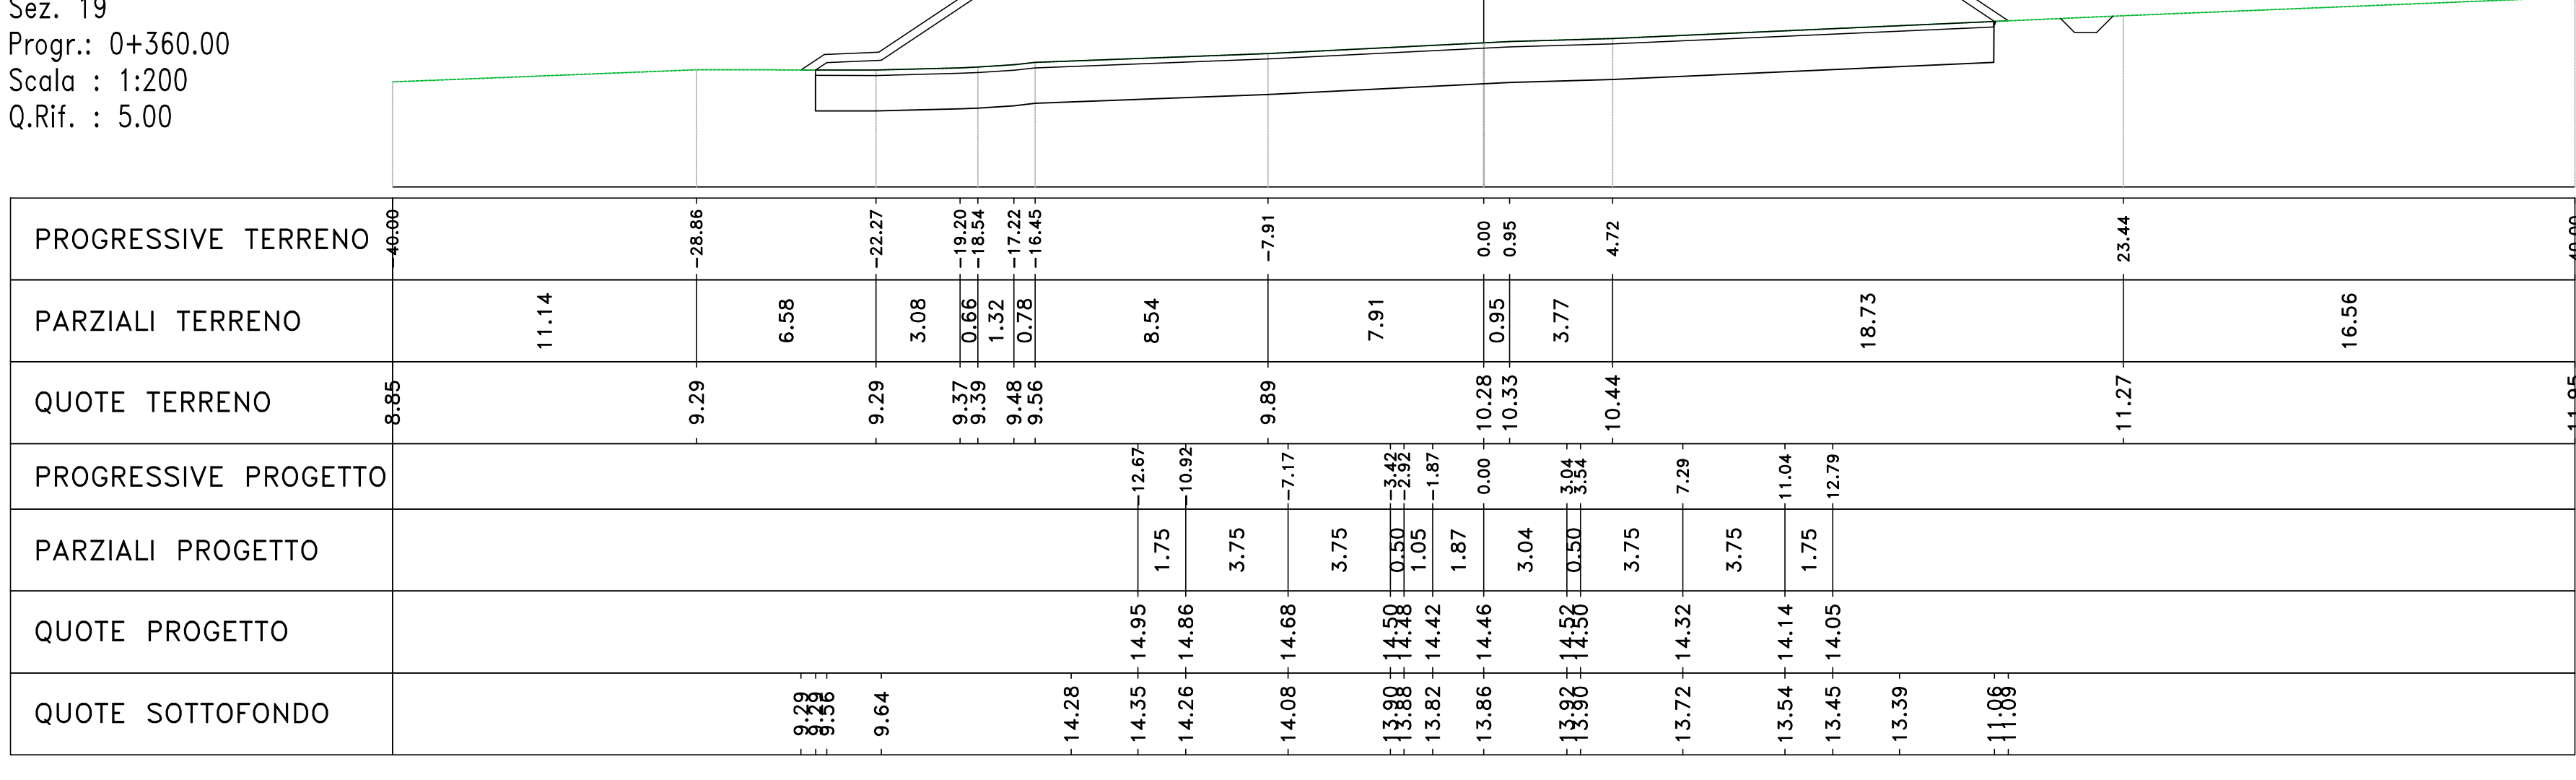

Materiali - Progr.0+380.00		
Materiali	Area (mq)	Vol. (mc)
Ritrovati	150.38	2838.28
Scavi	0.00	0.00
Scalfici	8.50	169.41
Terrano vegetale	5.00	106.97

Sez. 20
 Progr.: 0+380.00
 Scala : 1:200
 Q.Rif. : 8.00

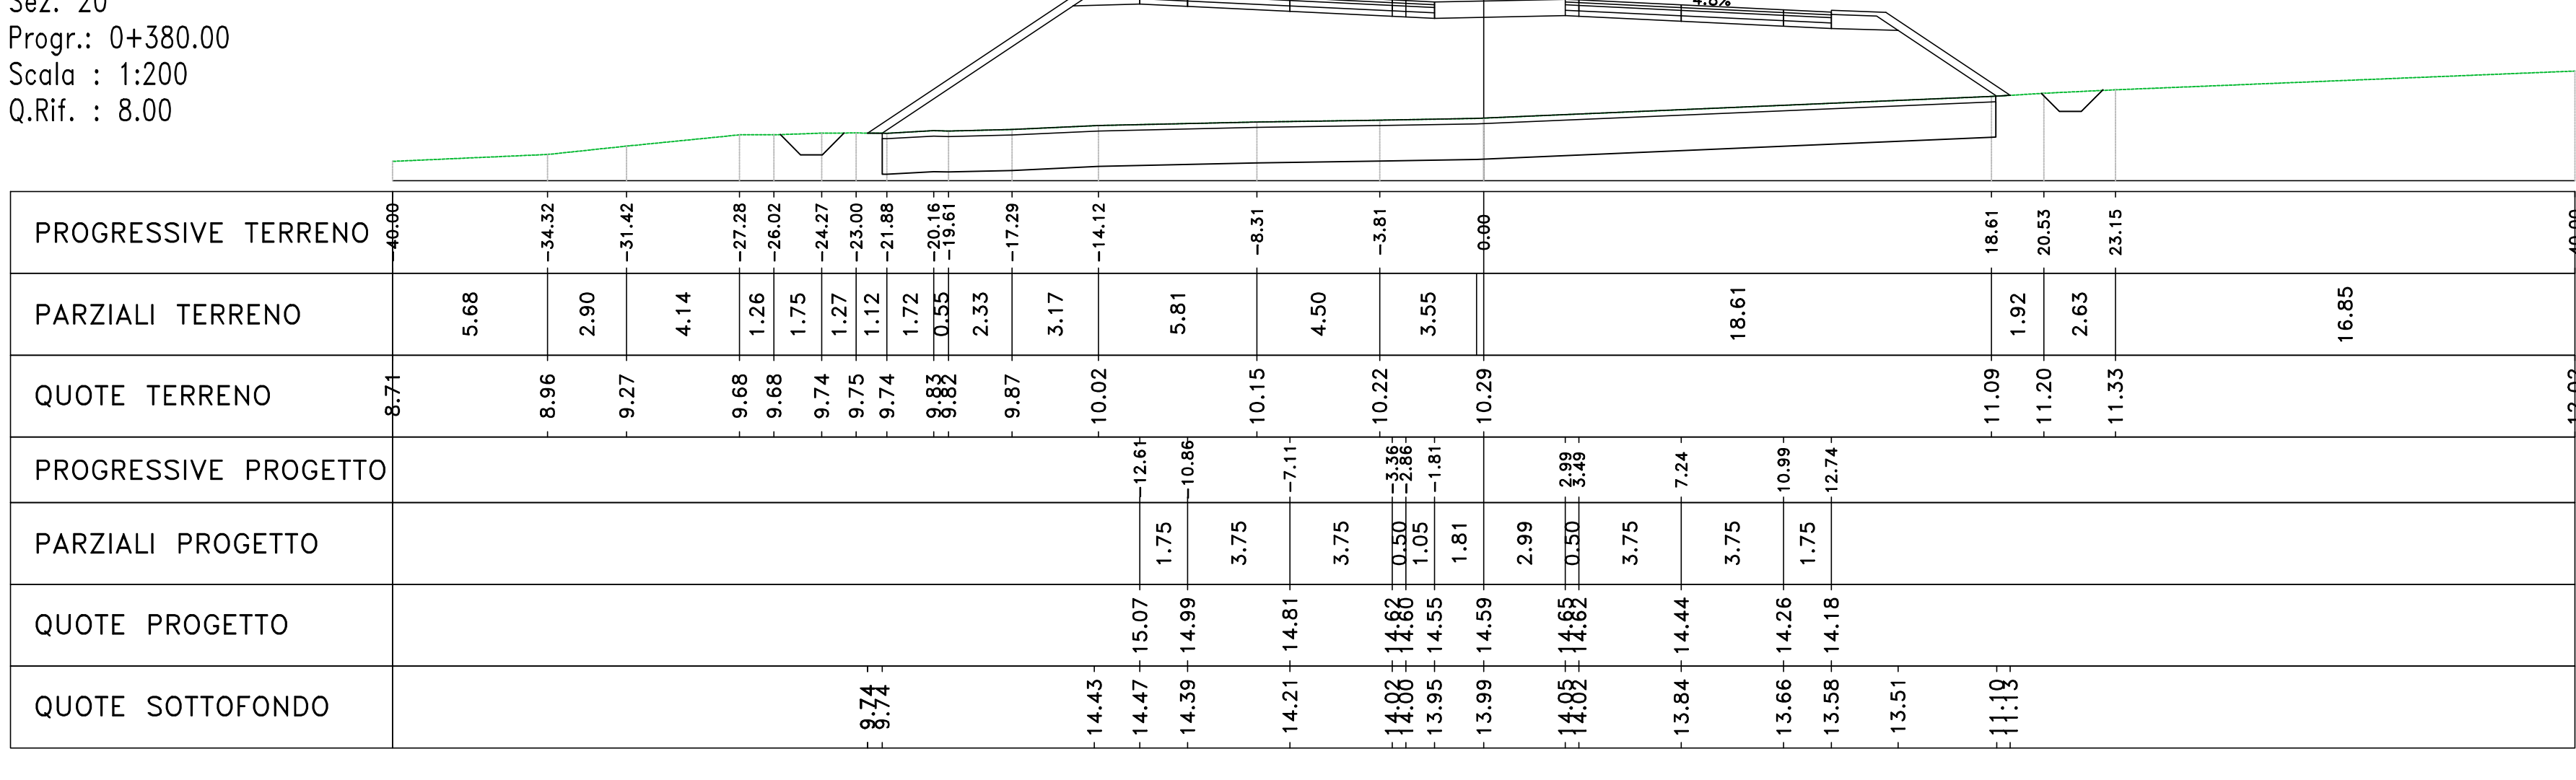

Materiali - Progr.0+400.00		
Materiali	Area (mq)	Vol. (mc)
Ritrovati	127.57	2378.54
Scavi	0.00	0.00
Scalfici	8.14	154.41
Terrano vegetale	4.56	88.69

Sez. 21
 Progr.: 0+400.00
 Scala : 1:200
 Q.Rif. : 8.00

