



| Materiali - Progr.1+400.00 | | | |
|----------------------------|-----------|-----------|----------|
| Materiali | Area (m²) | Vol. (m³) | Val. (€) |
| Ritrovato | 146.08 | 264.30 | 0.00 |
| Scavo | 0.00 | 0.00 | 0.00 |
| Scalfici | 4.33 | 80.33 | 0.00 |
| Terrano vegetale | 0.00 | 0.00 | 0.00 |

Sez. 71
 Progr.: 1+400.00
 Scala : 1:200
 Q.Rif. : 10.00

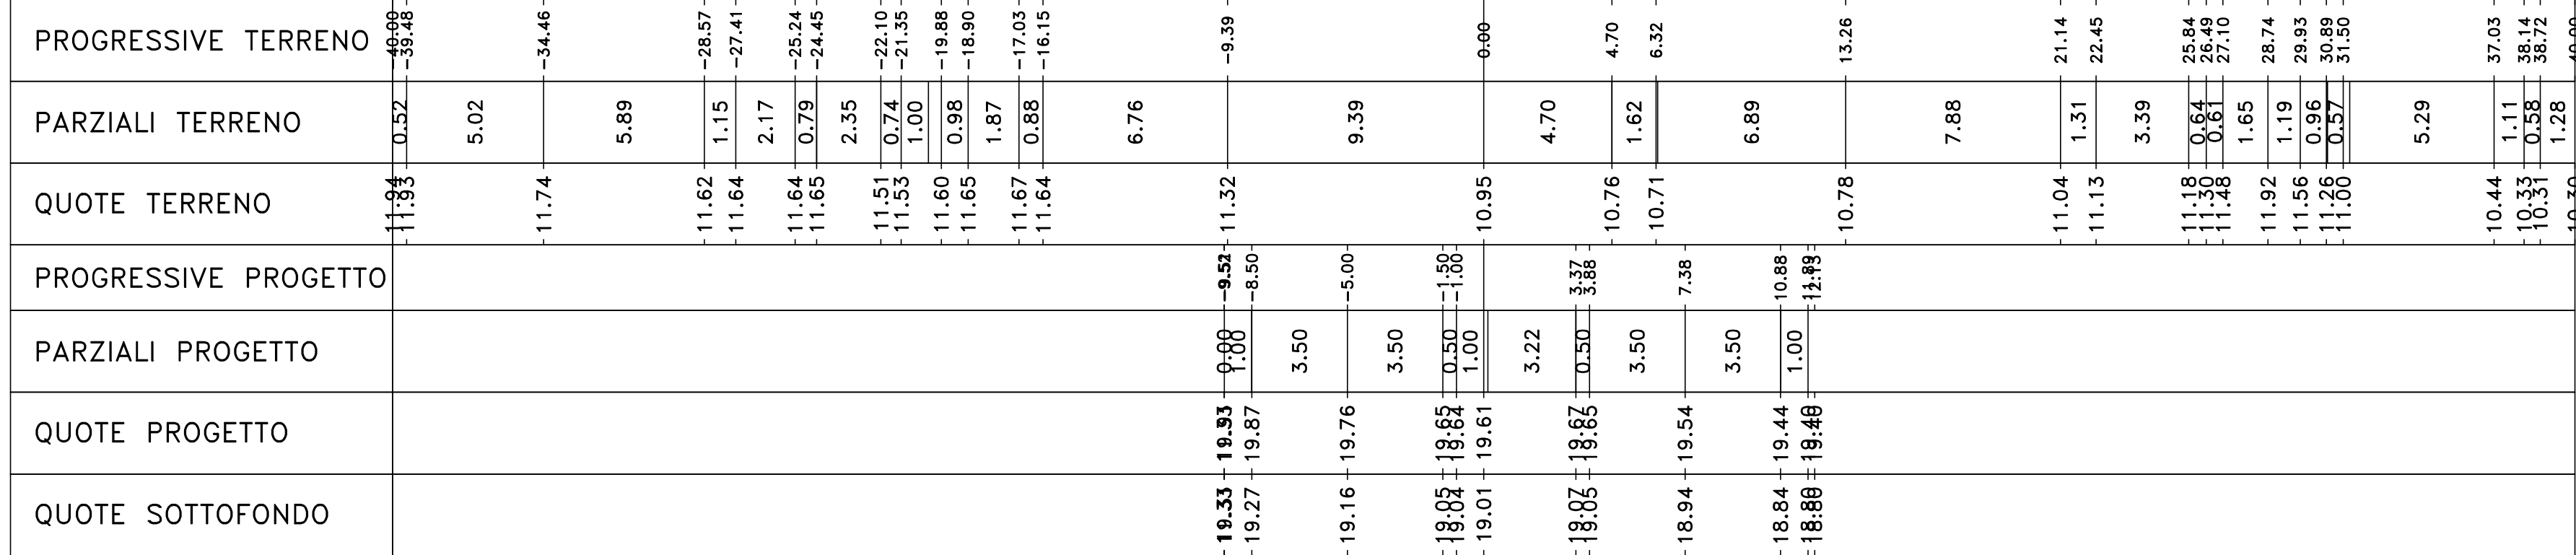


| Materiali - Progr.1+420.00 | | | |
|----------------------------|-----------|-----------|----------|
| Materiali | Area (m²) | Vol. (m³) | Val. (€) |
| Ritrovato | 189.15 | 332.30 | 0.00 |
| Scavo | 0.00 | 0.00 | 0.00 |
| Scalfici | 4.31 | 81.38 | 0.00 |
| Terrano vegetale | 0.80 | 7.74 | 0.00 |

Sez. 72
 Progr.: 1+420.00
 Scala : 1:200
 Q.Rif. : 10.00

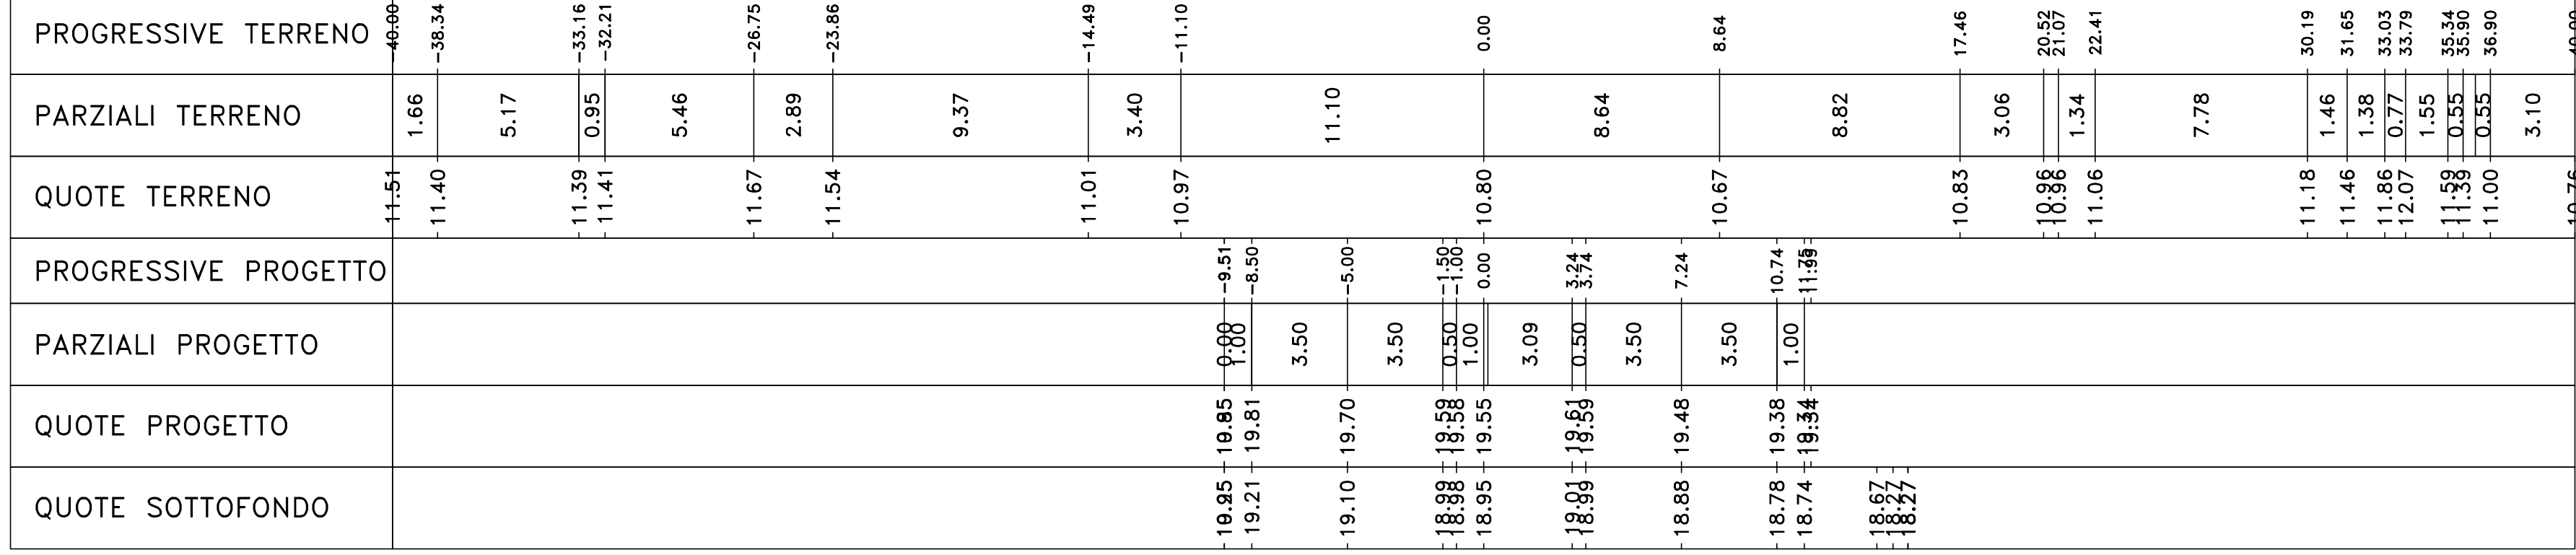


| Materiali - Progr.1+440.00 | | | |
|----------------------------|-----------|-----------|----------|
| Materiali | Area (m²) | Vol. (m³) | Val. (€) |
| Ritrovato | 246.51 | 435.48 | 0.00 |
| Scavo | 0.75 | 7.11 | 0.00 |
| Scalfici | 7.74 | 122.82 | 0.00 |
| Terrano vegetale | 5.49 | 60.26 | 0.00 |

Sez. 73
 Progr.: 1+440.00
 Scala : 1:200
 Q.Rif. : 10.00

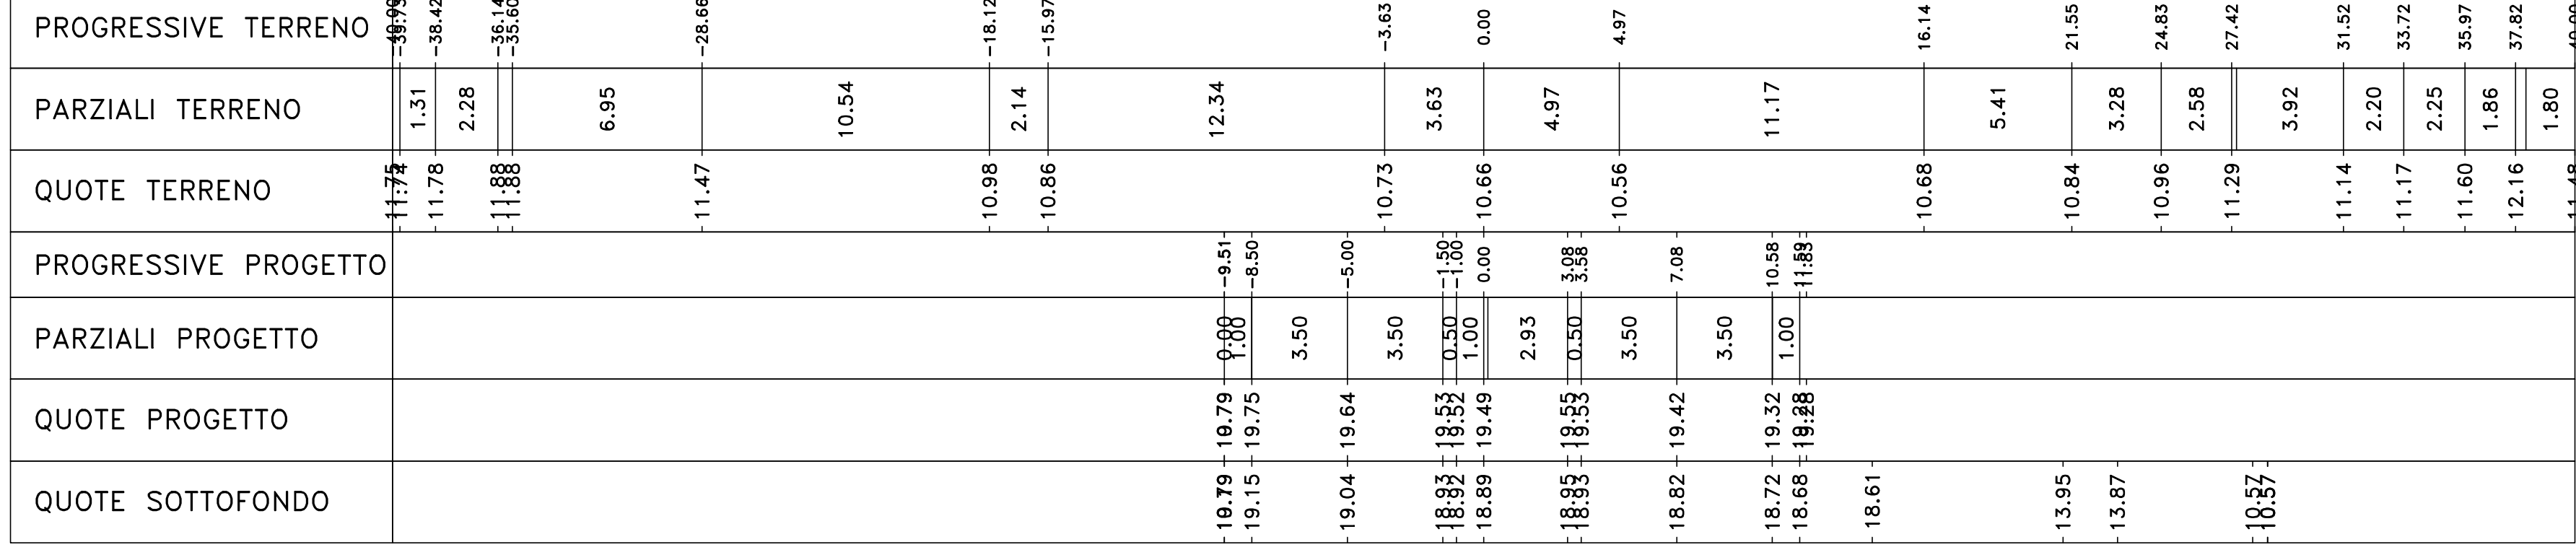

| Materiali - Progr.1+442.18 | | | |
|----------------------------|-----------|-----------|----------|
| Materiali | Area (m²) | Vol. (m³) | Val. (€) |
| Ritrovato | 281.18 | 571.38 | 0.00 |
| Scavo | 0.00 | 0.00 | 0.00 |
| Scalfici | 8.20 | 17.18 | 0.00 |
| Terrano vegetale | 5.13 | 11.58 | 0.00 |

Sez. 0S_11_A
 Progr.: 1+442.18
 Scala : 1:200
 Q.Rif. : 10.00

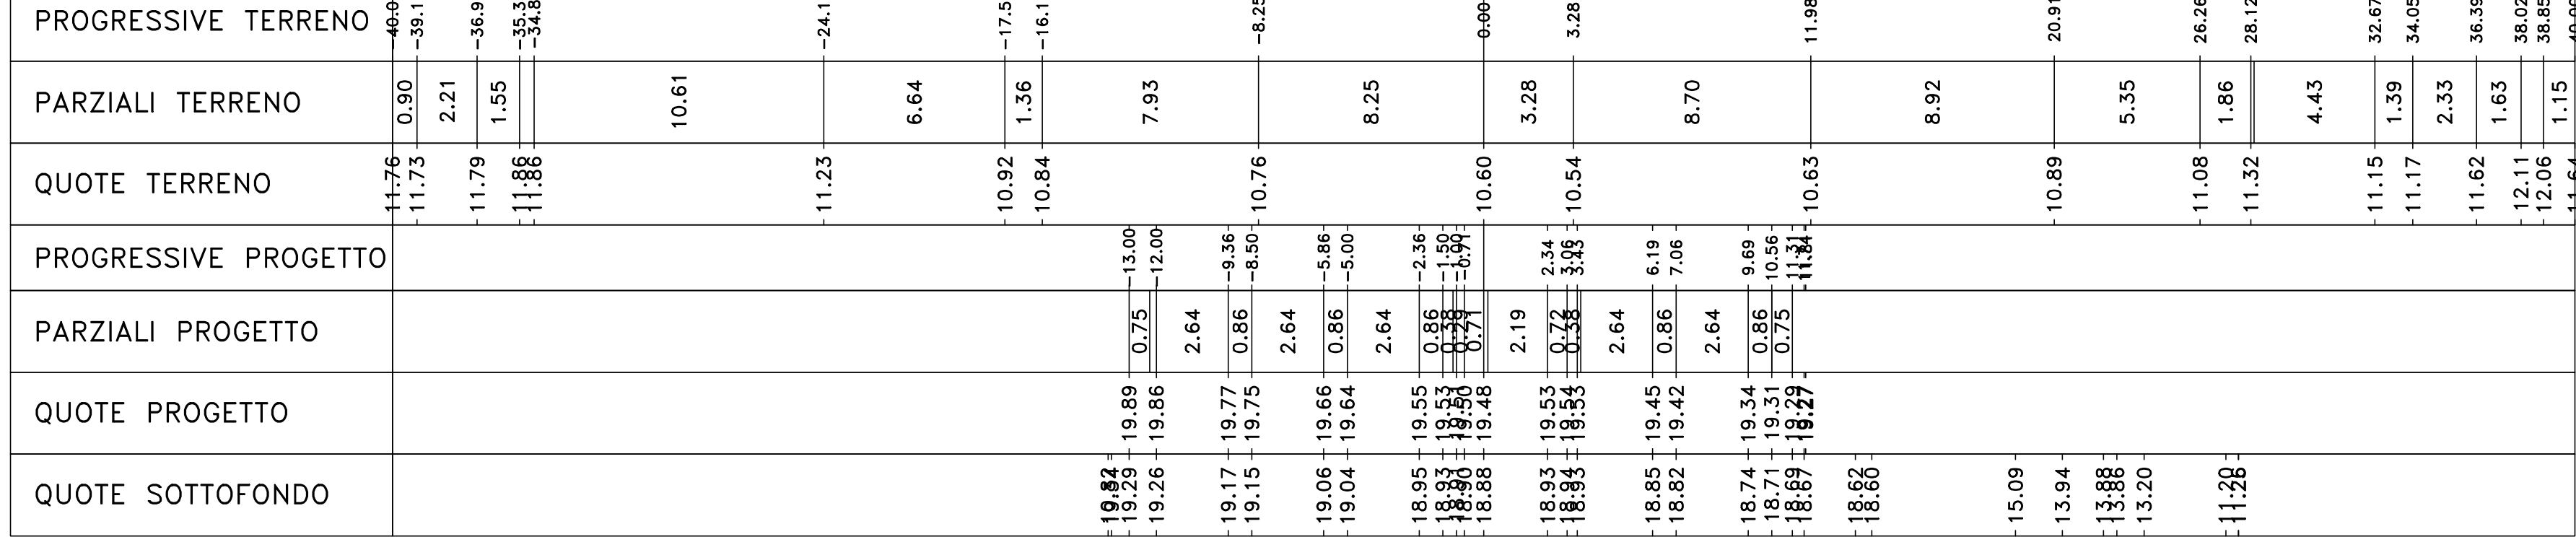

| Materiali - Progr.1+460.00 | | | |
|----------------------------|-----------|-----------|----------|
| Materiali | Area (m²) | Vol. (m³) | Val. (€) |
| Ritrovato | 245.37 | 433.82 | 0.00 |
| Scavo | 0.00 | 0.00 | 0.00 |
| Scalfici | 8.14 | 143.78 | 0.00 |
| Terrano vegetale | 4.96 | 88.28 | 0.00 |

Sez. 74
 Progr.: 1+460.00
 Scala : 1:200
 Q.Rif. : 10.00

