



Materiali - Progr.1+640.00		
Materiale	Area (m²)	Vol. (m³)
Rilevato	114.02	2725.75
Scavi	0.00	0.00
Solette	6.13	145.49
Terrano vegetale	3.74	108.54

Sez. 83
 Progr.: 1+640.00
 Scala : 1:200
 Q.Rif. : 10.00

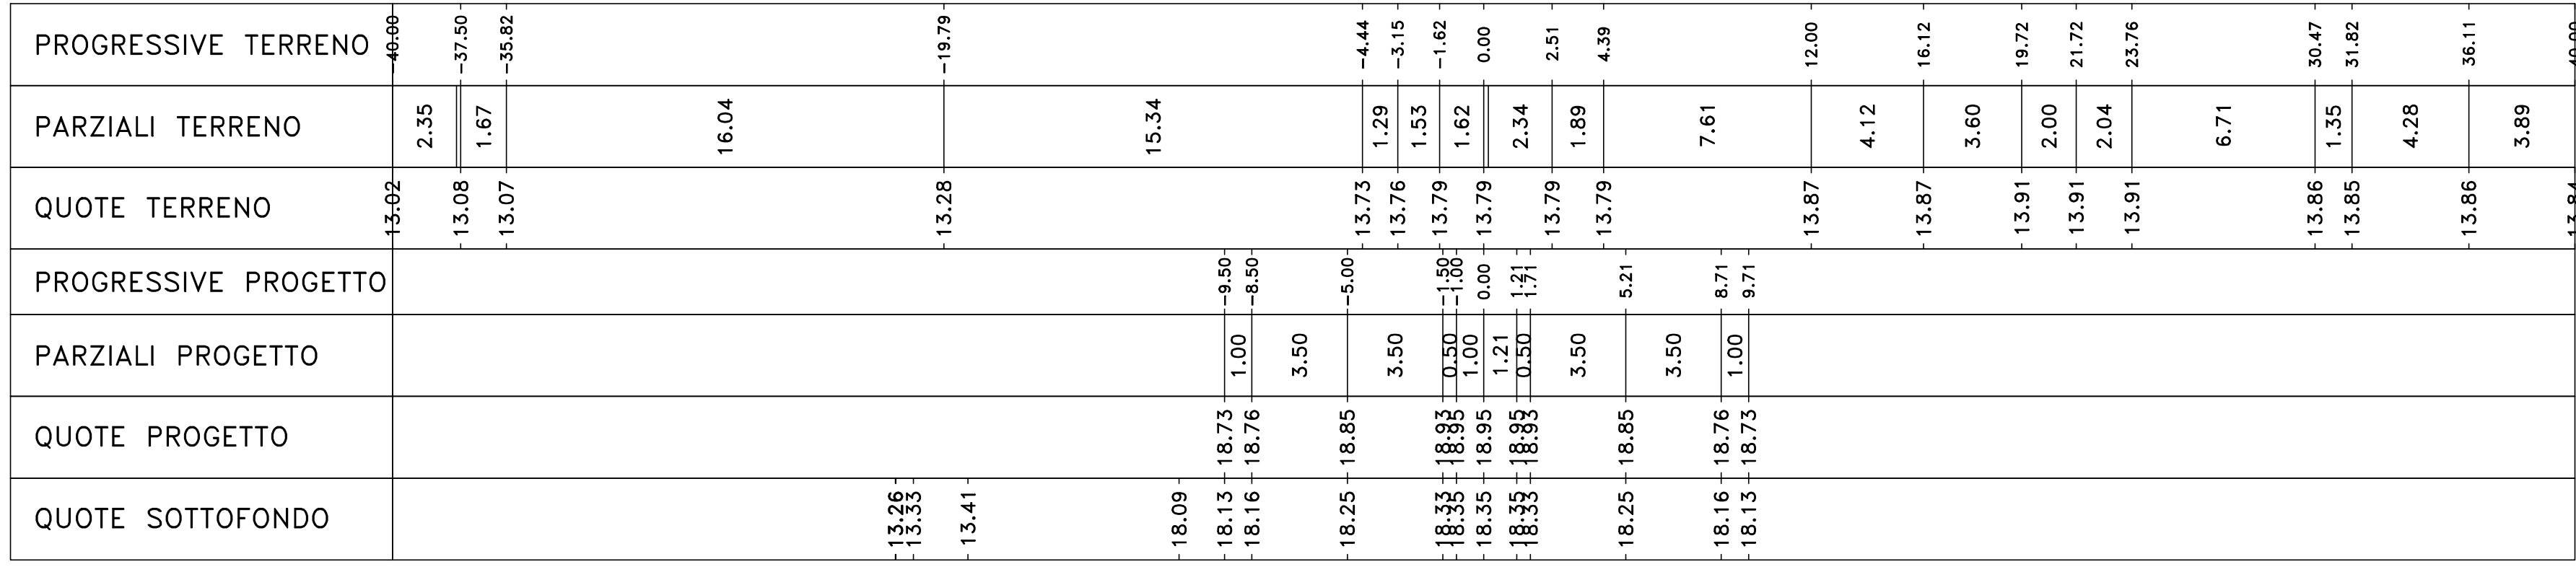

Materiali - Progr.1+654.31		
Materiale	Area (m²)	Vol. (m³)
Rilevato	89.81	1437.06
Scavi	0.00	0.00
Solette	3.98	72.48
Terrano vegetale	0.00	26.78

Sez. OS24_A
 Progr.: 1+654.31
 Scala : 1:200
 Q.Rif. : 10.00

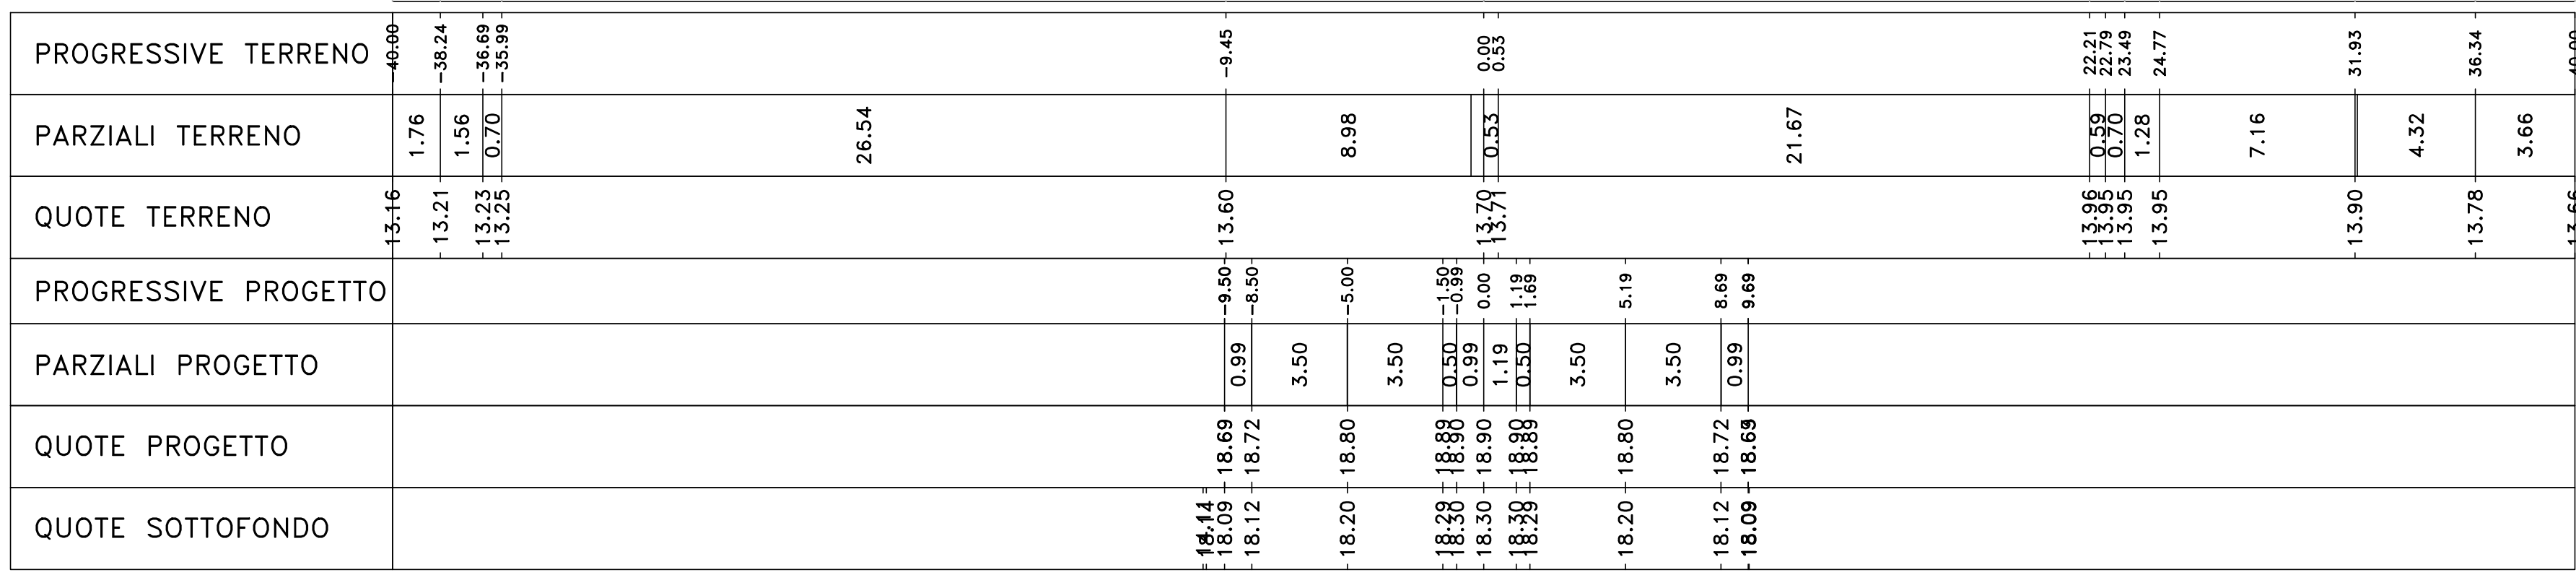

Materiali - Progr.1+660.00		
Materiale	Area (m²)	Vol. (m³)
Rilevato	88.22	505.90
Scavi	0.00	0.00
Solette	2.28	23.82
Terrano vegetale	0.00	0.00

Sez. 84
 Progr.: 1+660.00
 Scala : 1:200
 Q.Rif. : 10.00

